


AXICOM SITE NO: 3400822

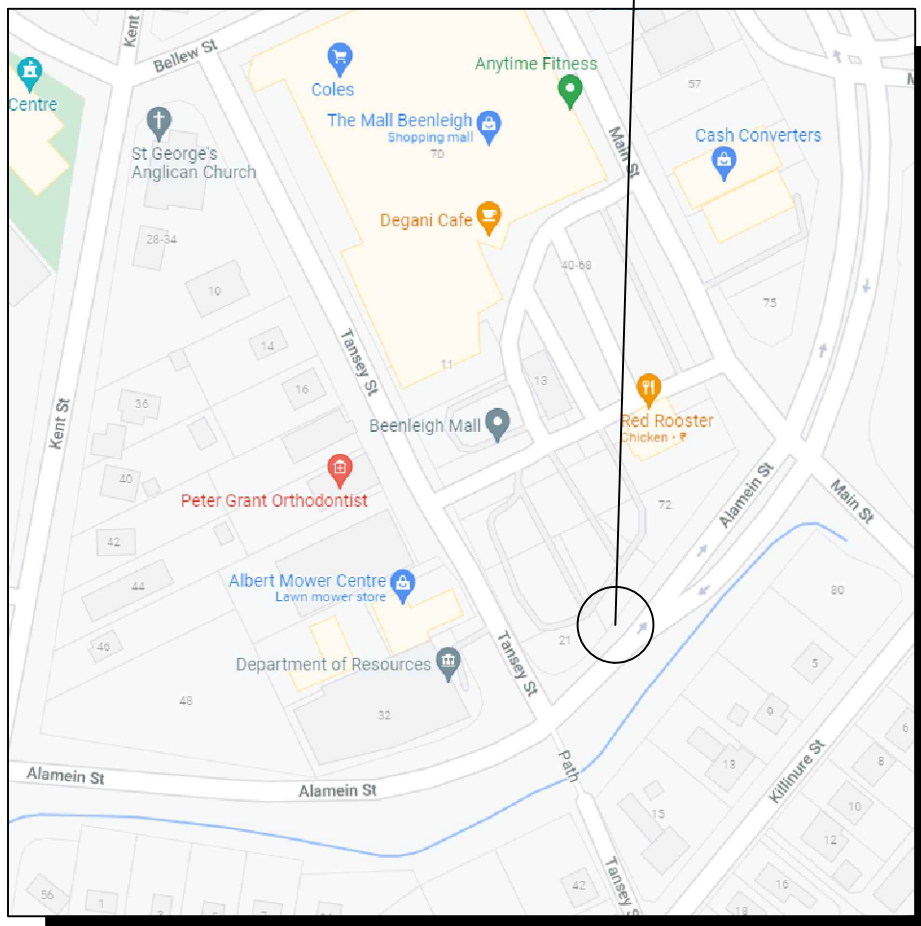

COPYRIGHT © GOOGLE MAPS


**SITE LOCALITY PLAN**

NOT TO SCALE

RFNSA NUMBER: TBC

| CARRIER | SITE NAME | SITE ID |
|---------|-----------|---------|
|         |           |         |
|         |           |         |

EXISTING SITE ACCESS  
EXISTING O/H POWER  
LINE OVER ACCESS  
ENTRANCE

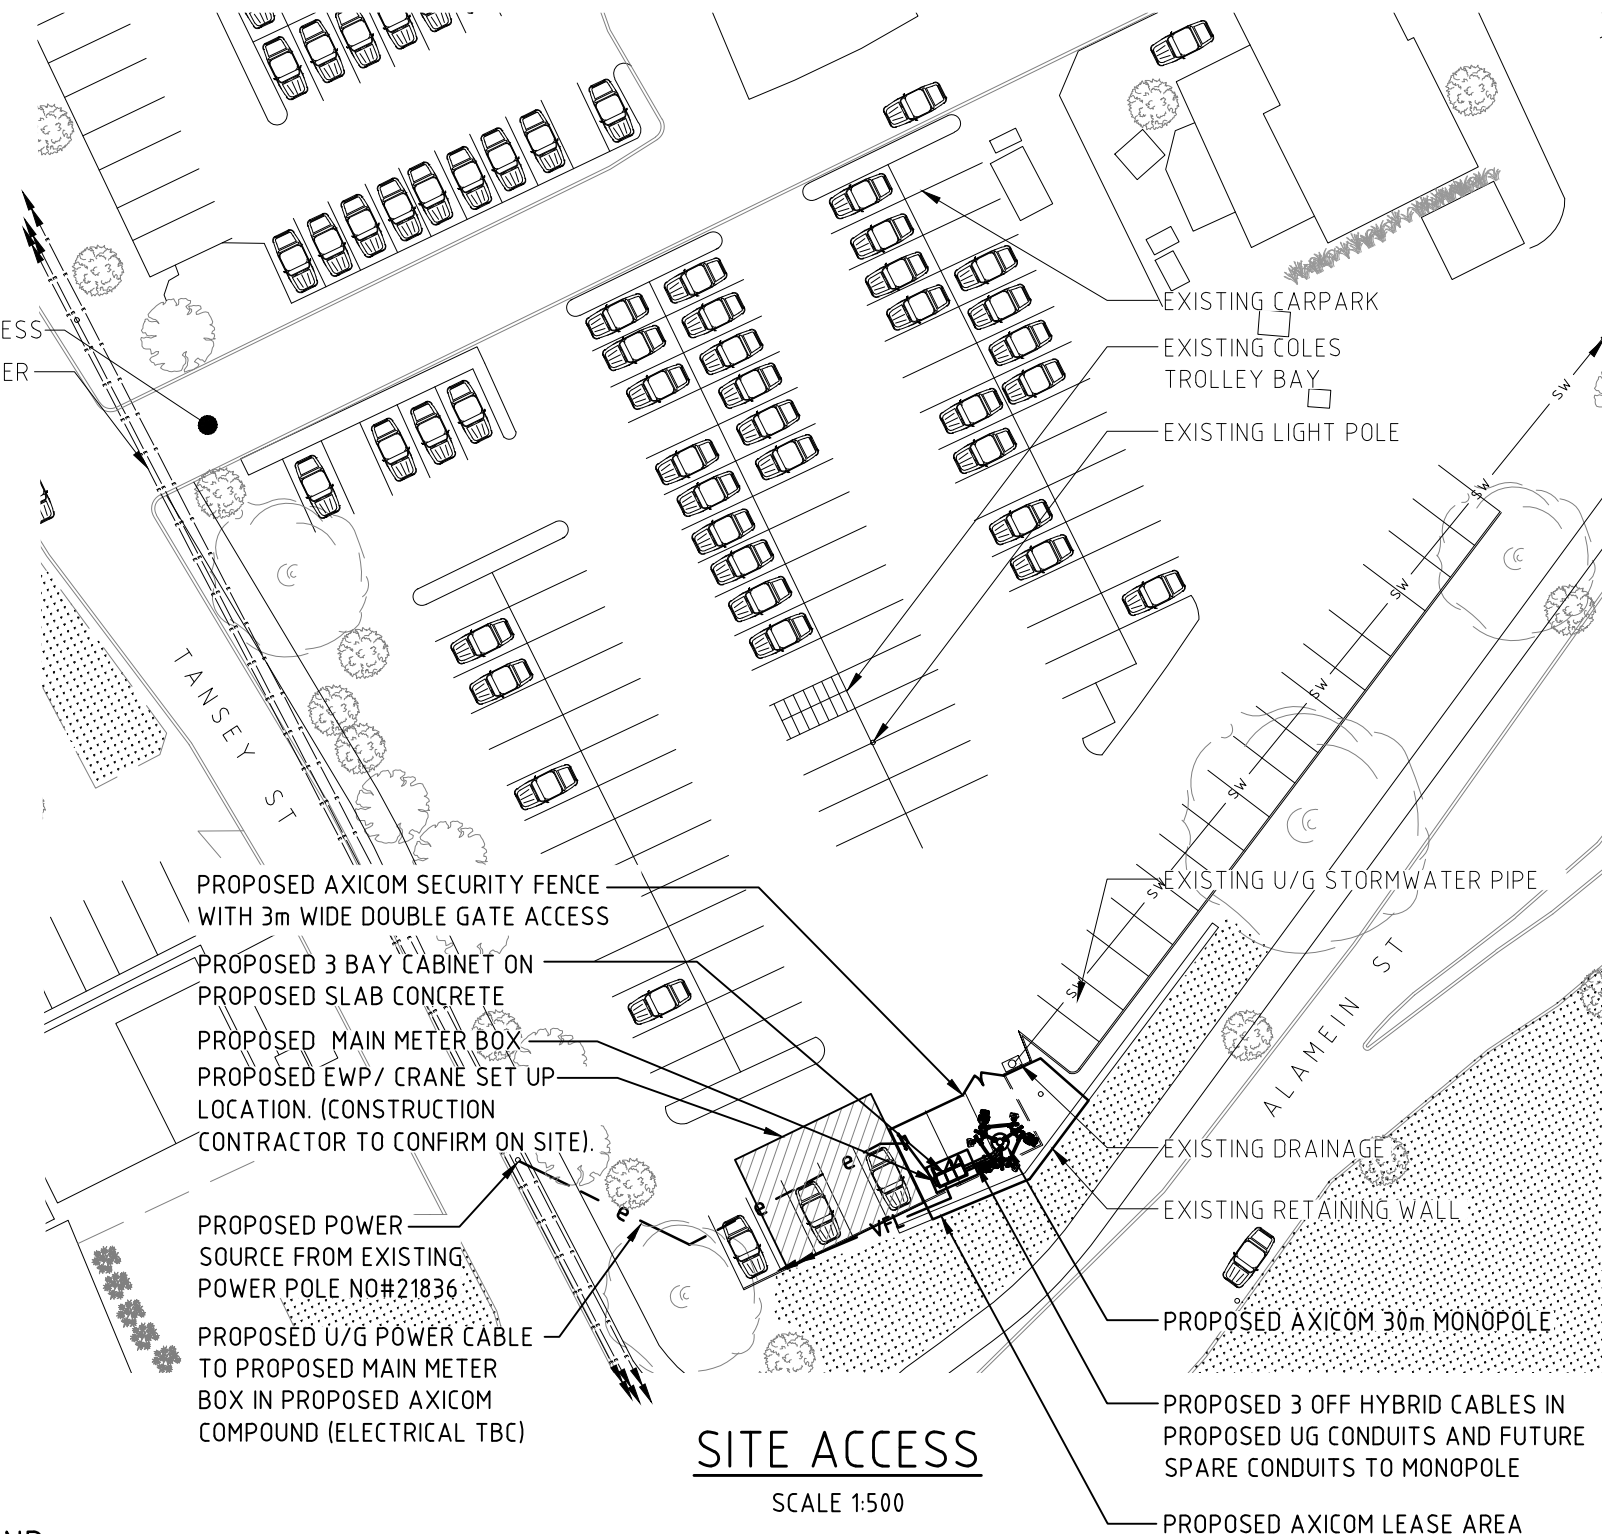

**SITE ACCESS**

SCALE 1:500

**LEGEND:**

- — — — — PROPOSED LEASE AREA
- sw — — — — — EXISTING UG STORMWATER PIPE
- e — — — — — PROPOSED U/G POWER CABLE

**DRAFT**

| A   | 19.01.22 | PRELIMINARY (GREENFIELD SOLE RISK - AXICOM) | AXICOM | MD    | TT       | PM    |
|-----|----------|---|--------|-------|----------|-------|
| REV | DATE     | REVISION DESCRIPTION                        | VENDOR | DRAWN | DESIGNED | APPRD |




SITE NUMBER 440717  
BEENLEIGH  
40-68 MAIN STREET  
BEENLEIGH, QLD, 4207

GREENFIELD SOLE RISK - AXICOM

TITLE  
SITE AND LOCALITY PLANS

|                               |                            |          |
|-------------------------------|----------------------------|----------|
| DRAWING STATUS<br>PRELIMINARY | DRAWING No.<br>440717 - G1 | REV<br>A |
|-------------------------------|----------------------------|----------|



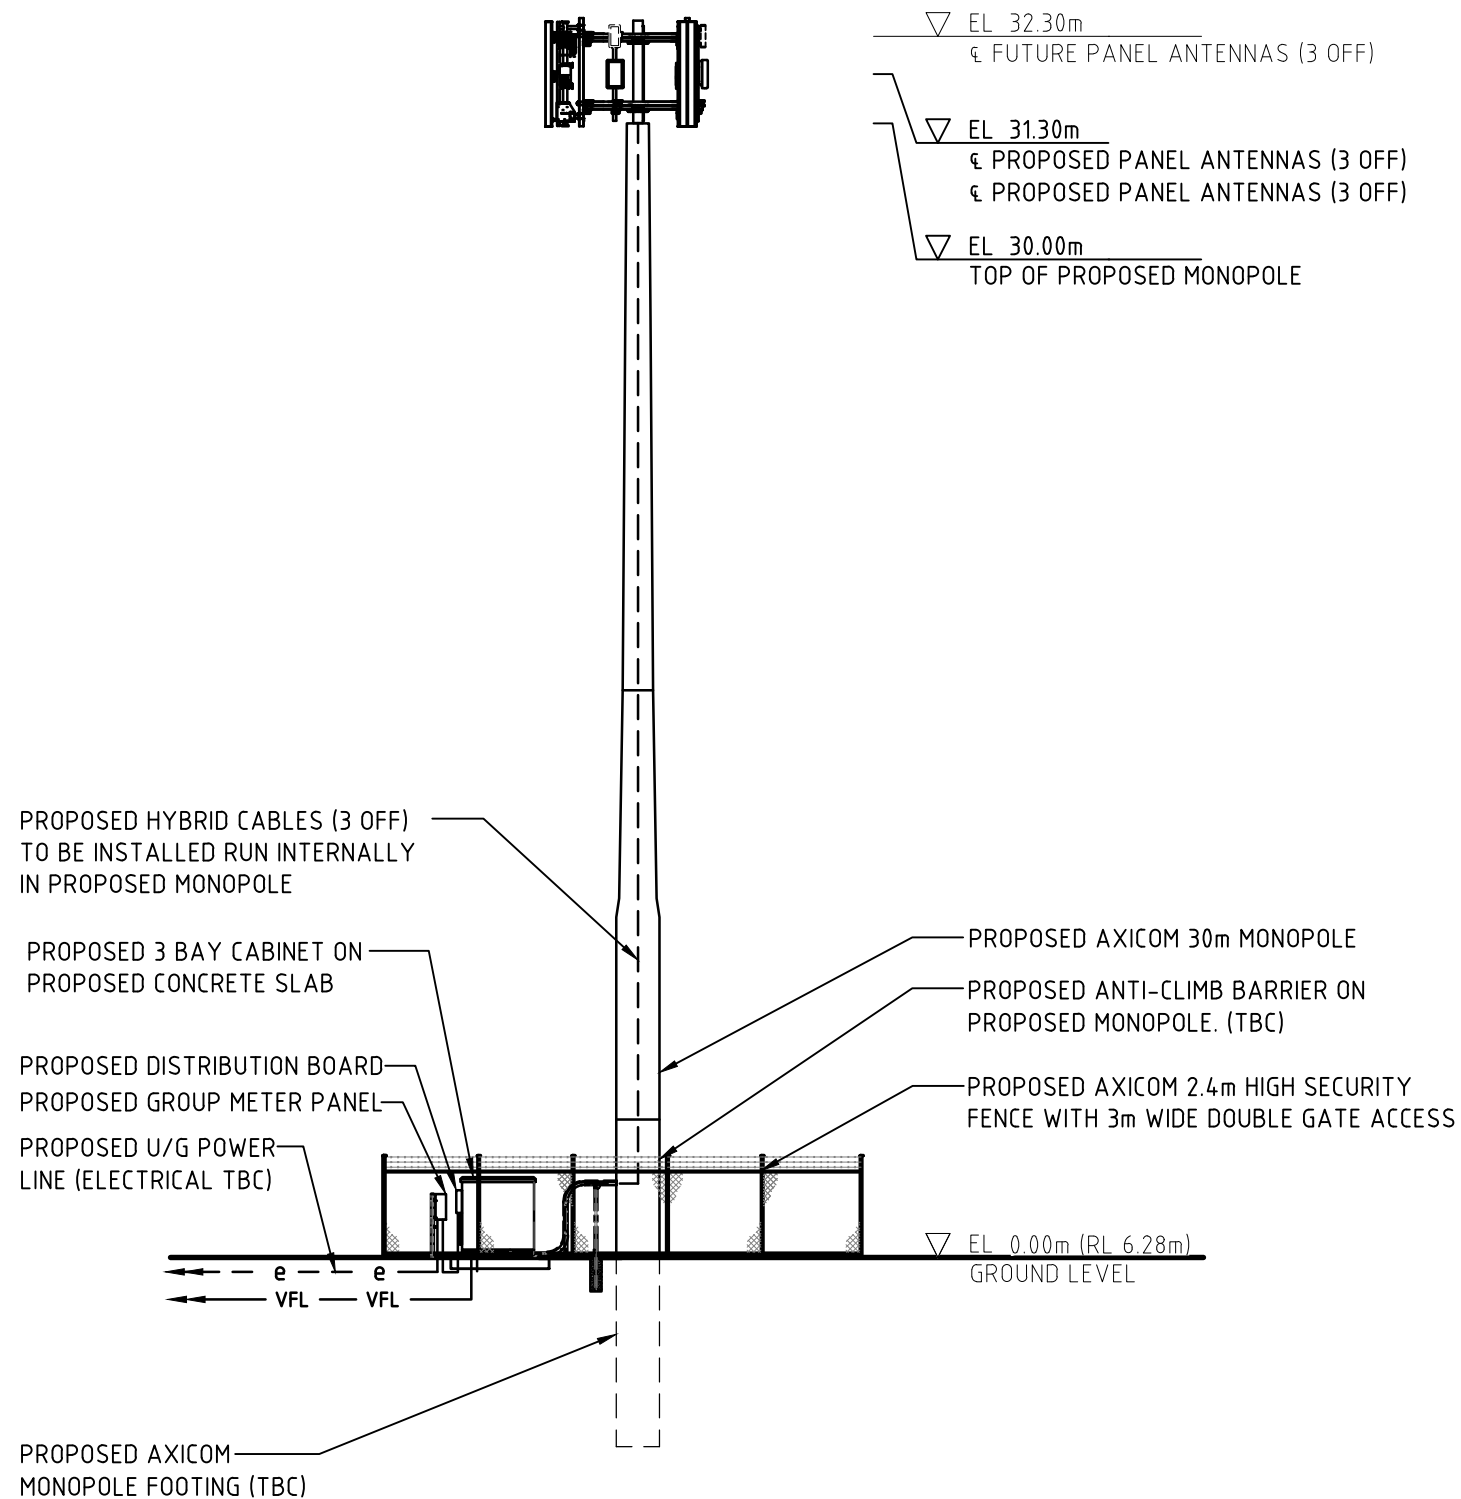

**SOUTH EAST ELEVATION**  
SCALE 1:200

**NOTES:**  
THIS DRAWING IS DIAGRAMMATIC ONLY AND SHOULD NOT BE SCALED.

**LEGEND:**  
 --- e --- e --- PROPOSED U/G POWER CABLE  
 --- vfl --- vfl --- PROPOSED FIBRE CABLE

**DRAFT**



SITE NUMBER 440717 GREENFIELD SOLE RISK - AXICOM  
 BEENLEIGH  
 40-68 MAIN STREET  
 BEENLEIGH, QLD, 4207

|                               |                            |          |
|-------------------------------|----------------------------|----------|
| TITLE<br>SITE ELEVATION       |                            |          |
| DRAWING STATUS<br>PRELIMINARY | DRAWING No.<br>440717 - G3 | REV<br>A |

|     |          |   |        |       |          |       |
|-----|----------|---|--------|-------|----------|-------|
| A   | 19.01.22 | PRELIMINARY (GREENFIELD SOLE RISK - AXICOM) | AXICOM | MD    | TT       | PM    |
| REV | DATE     | REVISION DESCRIPTION                        | VENDOR | DRAWN | DESIGNED | APPRD |