

| | | | | | | | | | | | | | | | | | | | | |
|-------------------------|------------|------------|--|--|--|--|--|--|--|--|--|--|--|--|--|--|--|--|--|--|
| DATE OF ISSUE | 05.12.2023 | 27.02.2024 | | | | | | | | | | | | | | | | | | |
| DRAWING PACKAGE VERSION | 1 | 2 | | | | | | | | | | | | | | | | | | |


GENERAL DRAWINGS

| | | | | | | | | | | | | | | | | | | | | |
|-----------------|------------------------|-----|-----|--|--|--|--|--|--|--|--|--|--|--|--|--|--|--|--|--|
| AQ4127-004-P1 | DRAFT SITE PLAN | A-1 | B-1 | | | | | | | | | | | | | | | | | |
| AQ4127-004-P1-2 | SITE LAYOUT | A-1 | B-1 | | | | | | | | | | | | | | | | | |
| AQ4127-004-P2 | DRAFT SITE SETOUT PLAN | A-1 | B-1 | | | | | | | | | | | | | | | | | |
| AQ4127-004-P3 | DRAFT SITE ELEVATION | A-1 | B-1 | | | | | | | | | | | | | | | | | |

SPRINGWOOD WEST 2

SPRINGWOOD SHOPPING MALL,
34 FITZGERALD AVENUE,
SPRINGWOOD,
QLD 4127

SITE ID: AQ4127-004

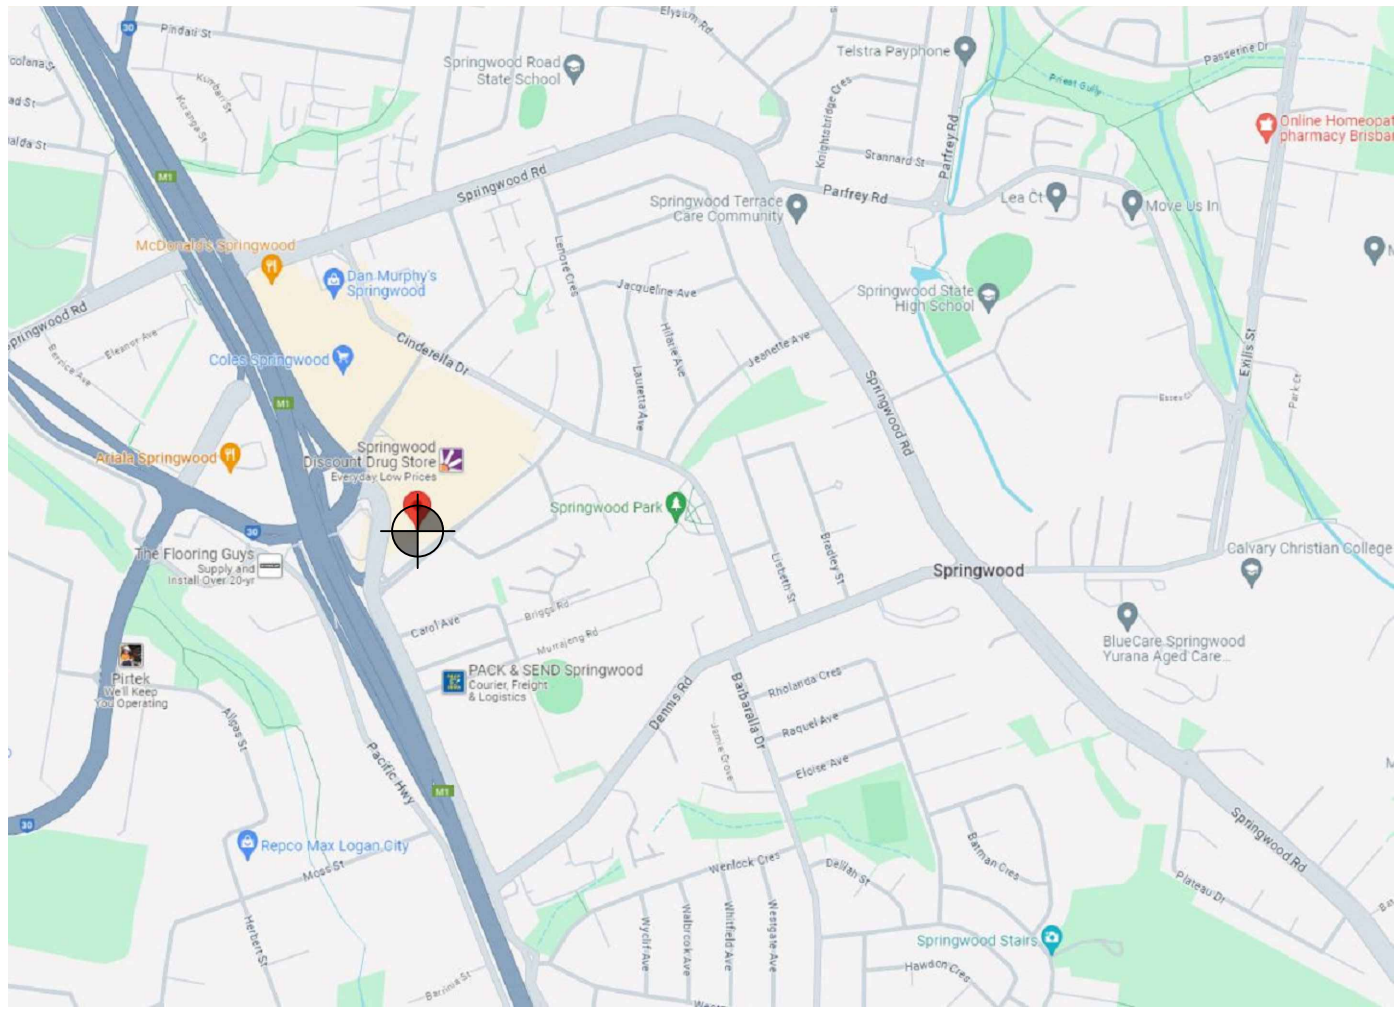

waveconn

City West Office Park
Suite 3.02, Level 3, Building B
33-35 Saunders Street, Pyrmont, NSW 2009
www.waveconn.com

LOCALITY PLAN
NOT TO SCALE

FOR APPROVAL

DRAWING No.
AQ4127-004 - 00



PROPOSED SITE ACCESS

PROPERTY BOUNDARY

PROPOSED INSTALLATION AND LEASE AREA (HATCHED)

NOTES:
 1. PROPOSED POWER ROUTE TO BE CONFIRMED AND IS SUBJECT TO POWER AUTHORITY DESIGN & APPROVAL.

SITE PLAN

SCALE 1:2500

AQ4127-004
 SPRINGWOOD WEST 2

SPRINGWOOD SHOPPING MALL, 34 FITZGERALD AVENUE,
 SPRINGWOOD, QLD 4127

TITLE: DRAFT SITE PLAN



DRAWING STATUS:
 FOR APPROVAL

DRAWING No.
 AQ4127-004- P1

REVISION
 B-1

| | | | | | |
|----------|------------|----------------------|-------|----------|----------|
| B-1 | 27.02.2024 | ISSUED FOR APPROVAL | EW | EW | MH |
| A-1 | 05.12.2023 | ISSUED FOR APPROVAL | EW | EW | MH |
| REVISION | DATE | REVISION DESCRIPTION | DRAWN | DESIGNED | APPROVED |

City West Office Park
 Suite 3.02, Level 3, Building B
 33-35 Saunders Street, Pymont, NSW 2009
www.waveconn.com

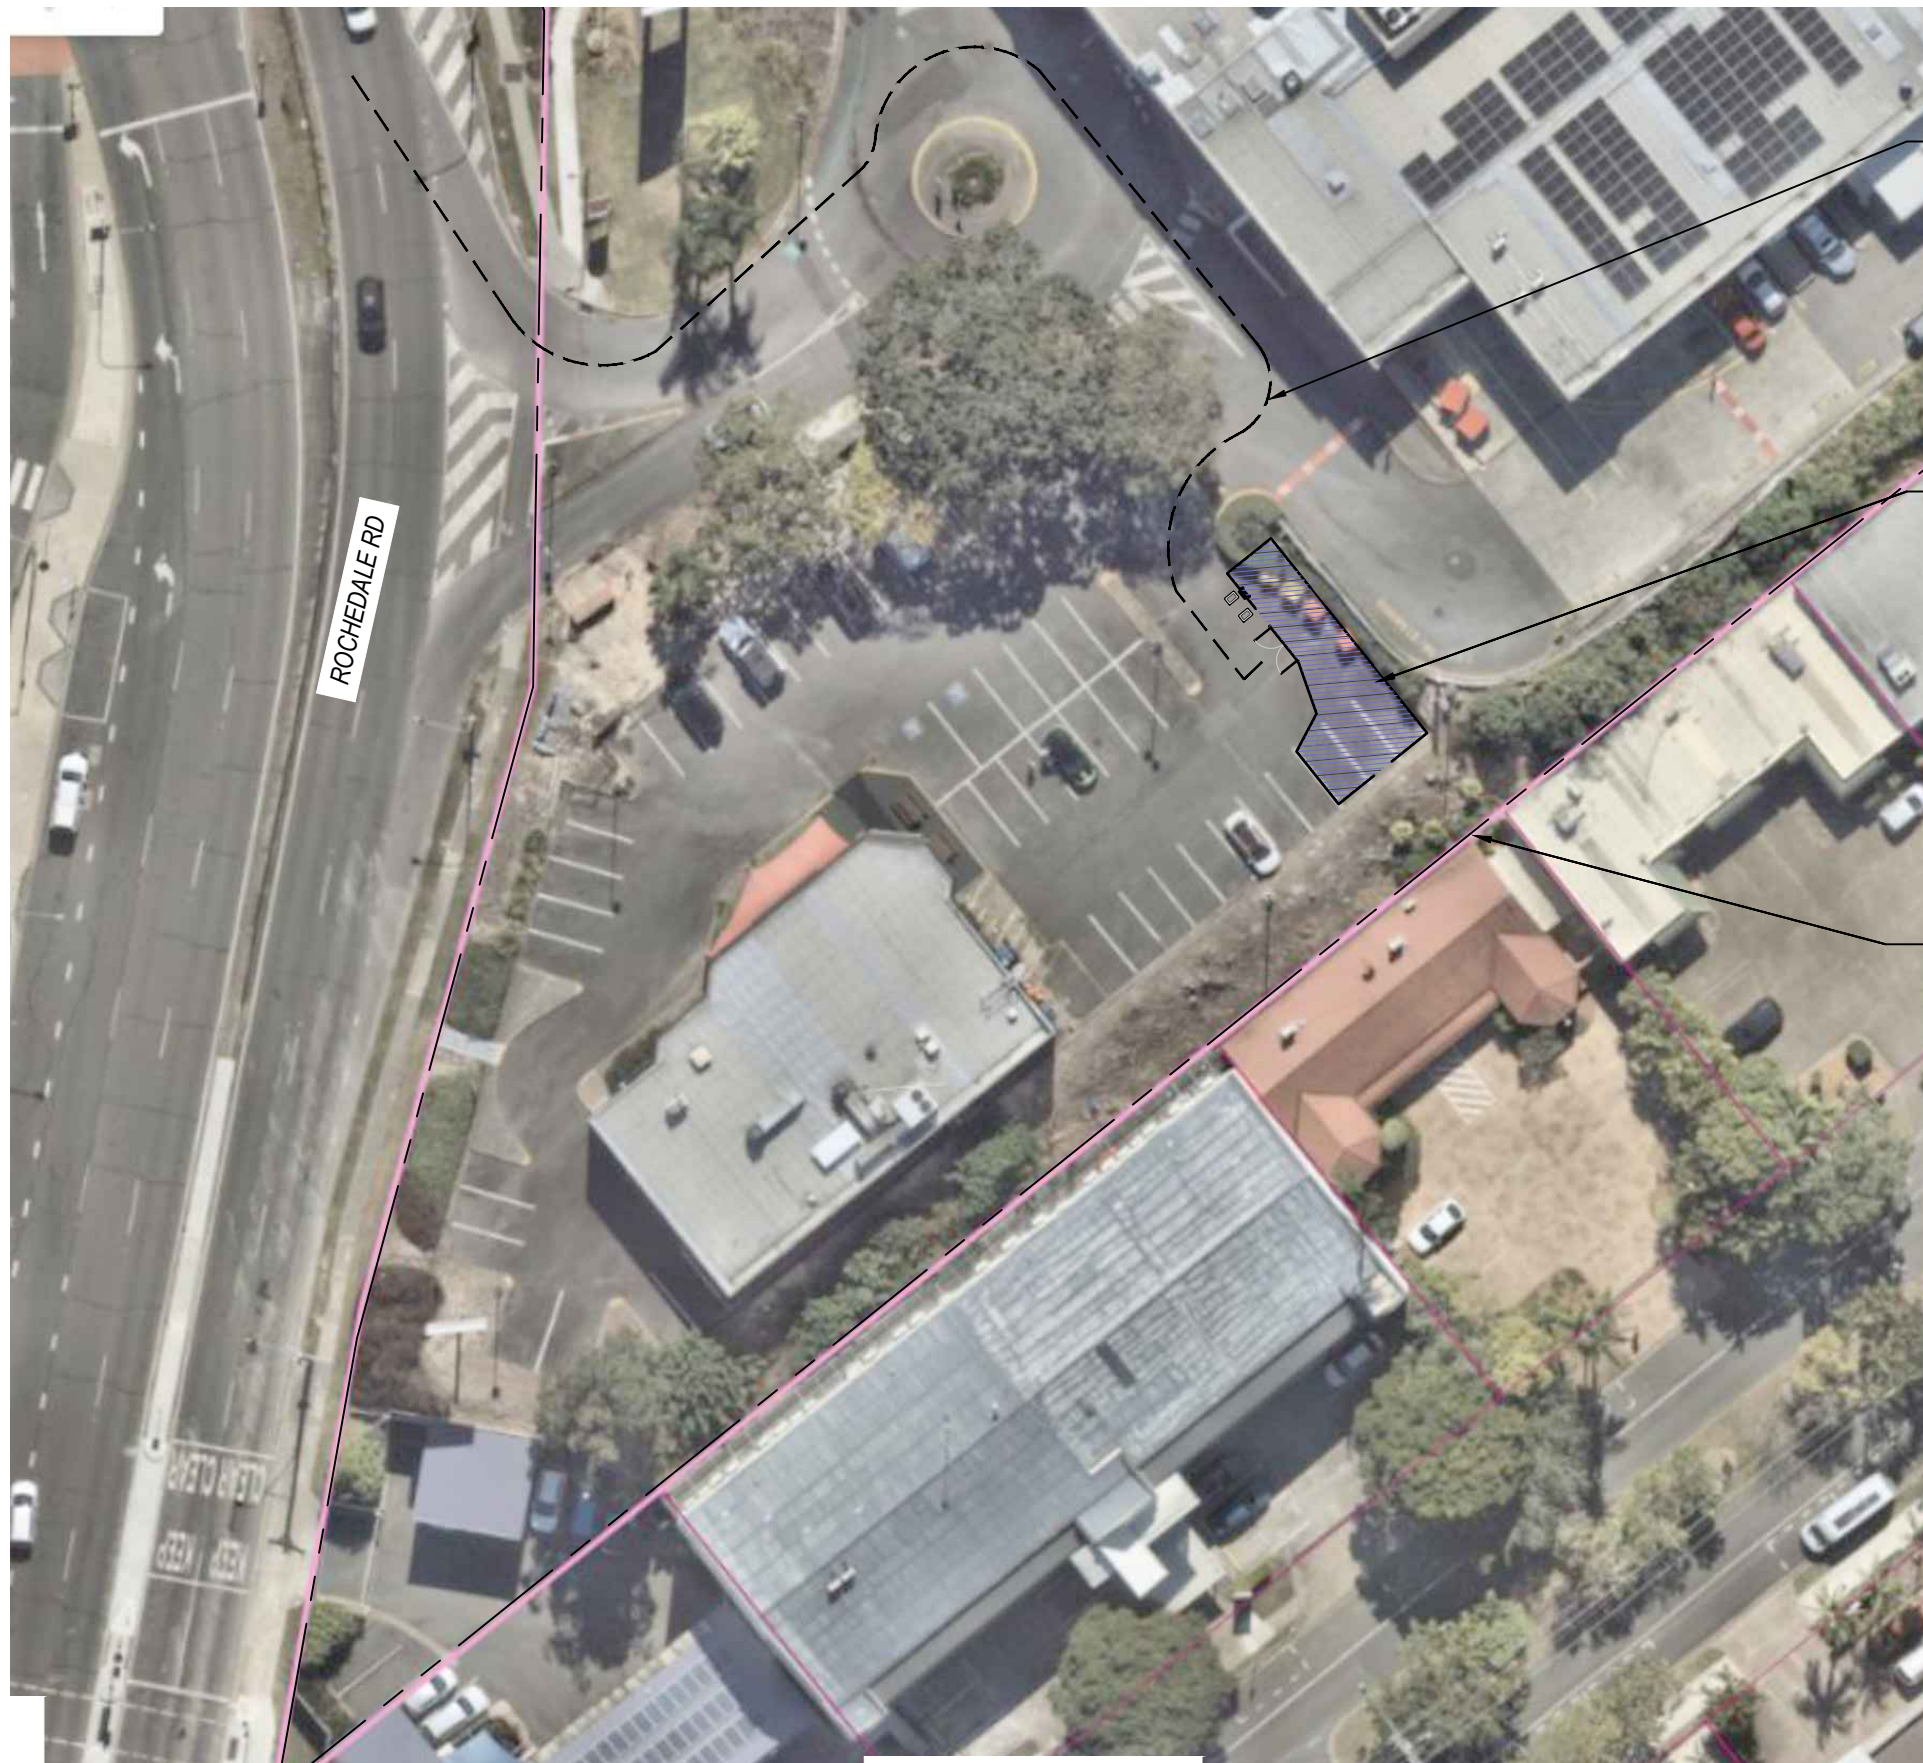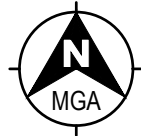

PROPOSED SITE ACCESS

PROPOSED INSTALLATION AND LEASE AREA (HATCHED)

PROPERTY BOUNDARY


NOTES:
 1. PROPOSED POWER ROUTE TO BE CONFIRMED AND IS SUBJECT TO POWER AUTHORITY DESIGN & APPROVAL.

SITE LAYOUT

SCALE 1:500


| | | | | | | | | |
|------------|--------------------------|--|-------|----------|--|---|--|----------|
| | |  | | | AQ4127-004 SPRINGWOOD WEST 2 SPRINGWOOD SHOPPING MALL, 34 FITZGERALD AVENUE, SPRINGWOOD, QLD 4127 | | TITLE : SITE LAYOUT | |
| B-1 A-1 | 27.02.2024 05.12.2023 | | | | | | ISSUED FOR APPROVAL ISSUED FOR APPROVAL | EW EW |
| REVISION | DATE | REVISION DESCRIPTION | DRAWN | DESIGNED | APPROVED | <small> City West Office Park Suite 3.02, Level 3, Building B 33-35 Saunders Street, Pyrmont, NSW 2009 www.waveconn.com </small> | | |

SCALE 1 : 500 AT A3

 



| DATUM POINT | GDA94 COORDINATES | |
|-------------|-------------------|------------|
| | LATITUDE | -27.615127 |
| | LONGITUDE | 153.126006 |

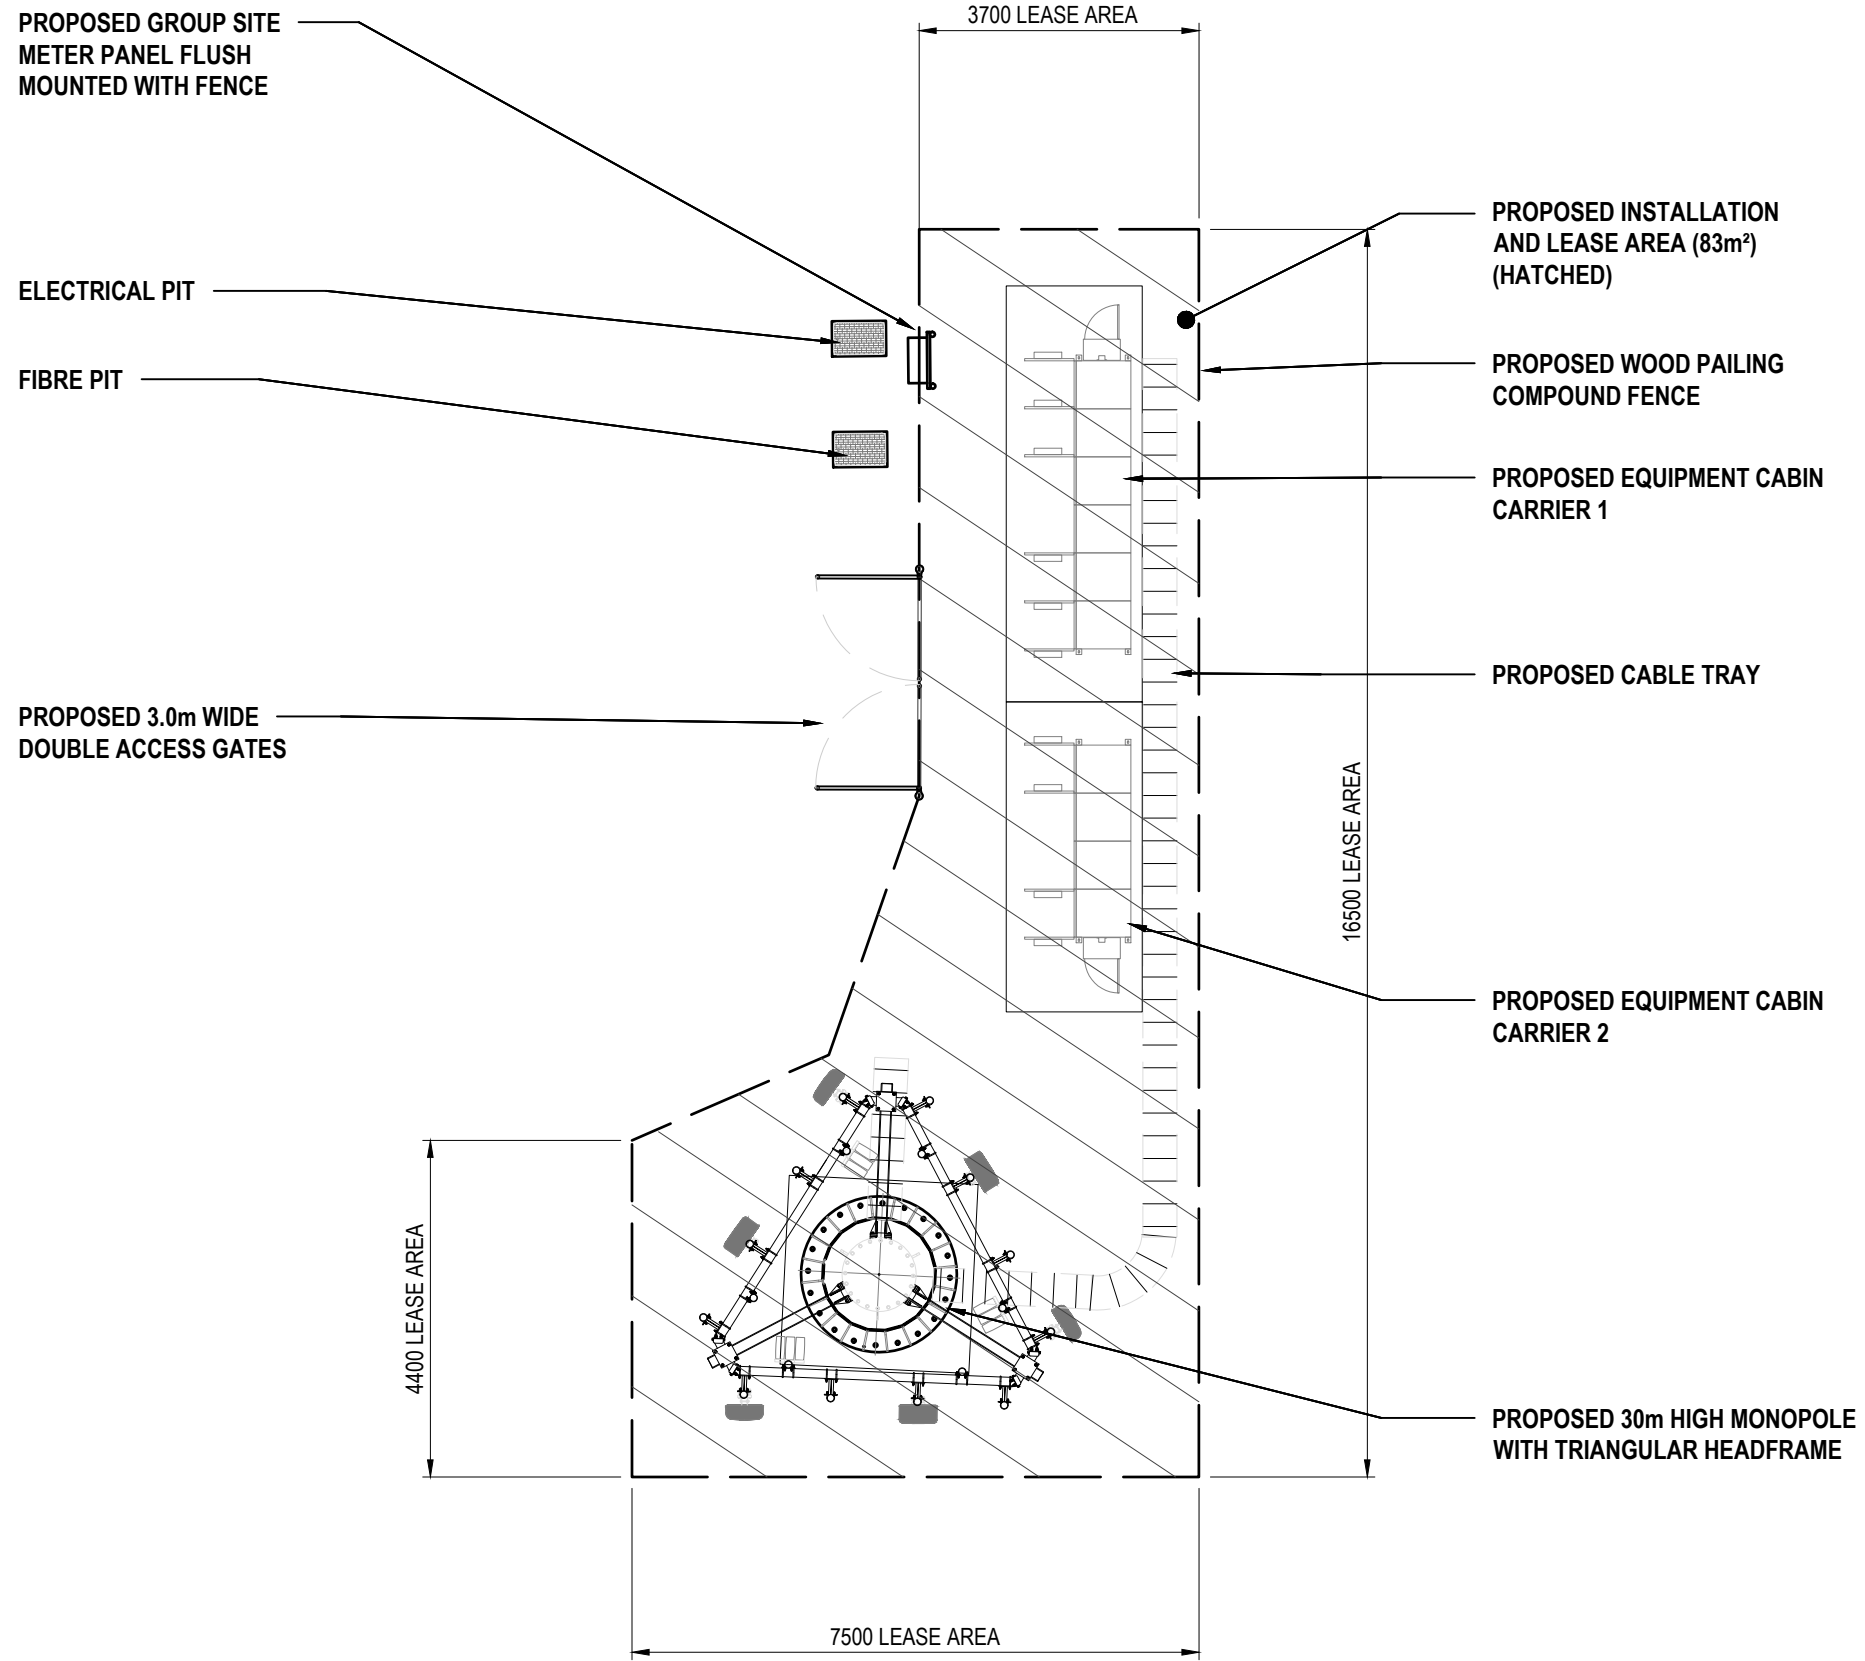

SITE SETOUT PLAN


SCALE 1:100

| B-1 | 27.02.2024 | ISSUED FOR APPROVAL | EW | EW | MH |
|----------|------------|----------------------|-------|----------|----------|
| A-1 | 05.12.2023 | ISSUED FOR APPROVAL | EW | EW | MH |
| REVISION | DATE | REVISION DESCRIPTION | DRAWN | DESIGNED | APPROVED |

City West Office Park
Suite 3.02, Level 3, Building B
33-35 Saunders Street, Pyrmont, NSW 2009
www.waveconn.com

AQ4127-004
SPRINGWOOD WEST 2
SPRINGWOOD SHOPPING MALL, 34 FITZGERALD AVENUE,
SPRINGWOOD, QLD 4127

| | | |
|--------------------------------------|--------------------------------------|------------------------|
| TITLE: DRAFT SITE SETOUT PLAN | | |
| DRAWING STATUS: FOR APPROVAL | DRAWING No. AQ4127-004- P2 | REVISION B-1 |

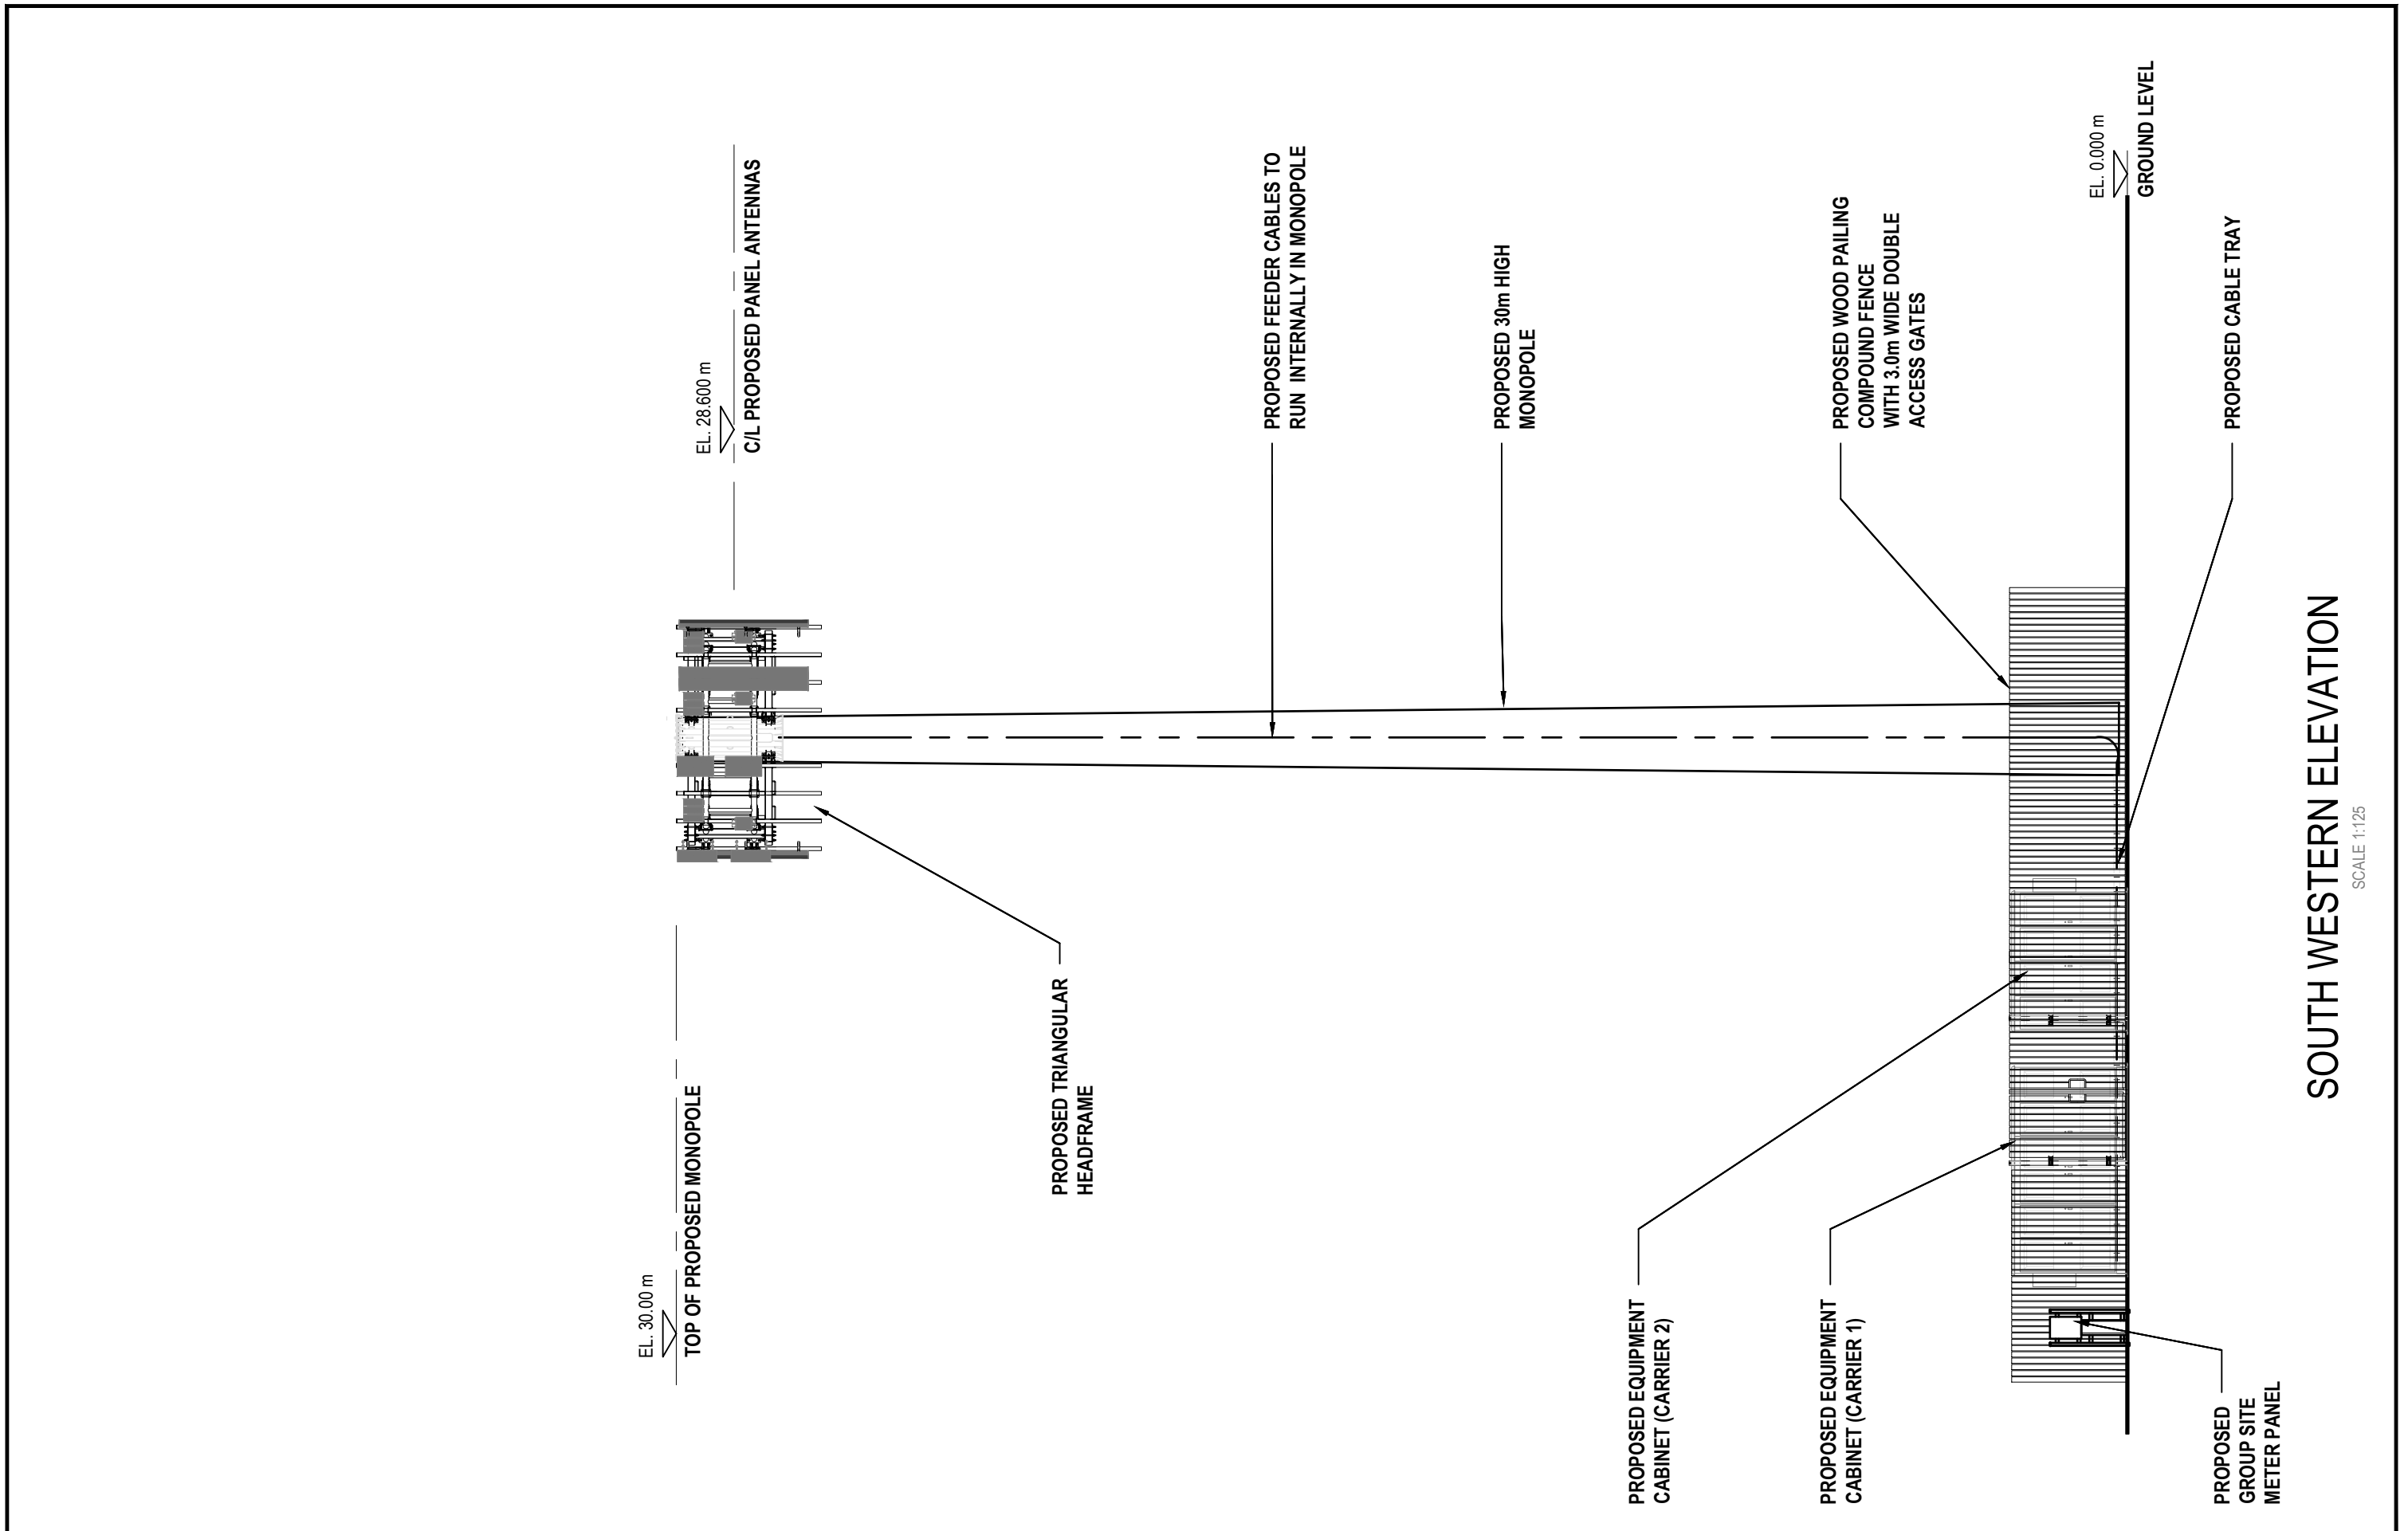

SOUTH WESTERN ELEVATION

SCALE 1:125

| | | | | | |
|----------|------------|----------------------|-------|----------|----------|
| REVISION | DATE | REVISION DESCRIPTION | DRAWN | DESIGNED | APPROVED |
| B-1 | 27.02.2024 | ISSUED FOR APPROVAL | EW | EW | MH |
| A-1 | 05.12.2023 | ISSUED FOR APPROVAL | EW | EW | MH |



City West Office Park
Suite 3.02, Level 3, Building B
33-35 Saunders Street, Pymont, NSW 2009
www.waveconn.com

AQ4127-004
SPRINGWOOD WEST 2

SPRINGWOOD SHOPPING MALL, 34 FITZGERALD AVENUE,
SPRINGWOOD, QLD 4127

| | | |
|---|---------------------------------------|------------------------|
| TITLE : DRAFT SITE ELEVATION | | |
| DRAWING STATUS : FOR APPROVAL | DRAWING No. AQ4127-004 - P3 | REVISION B-1 |