


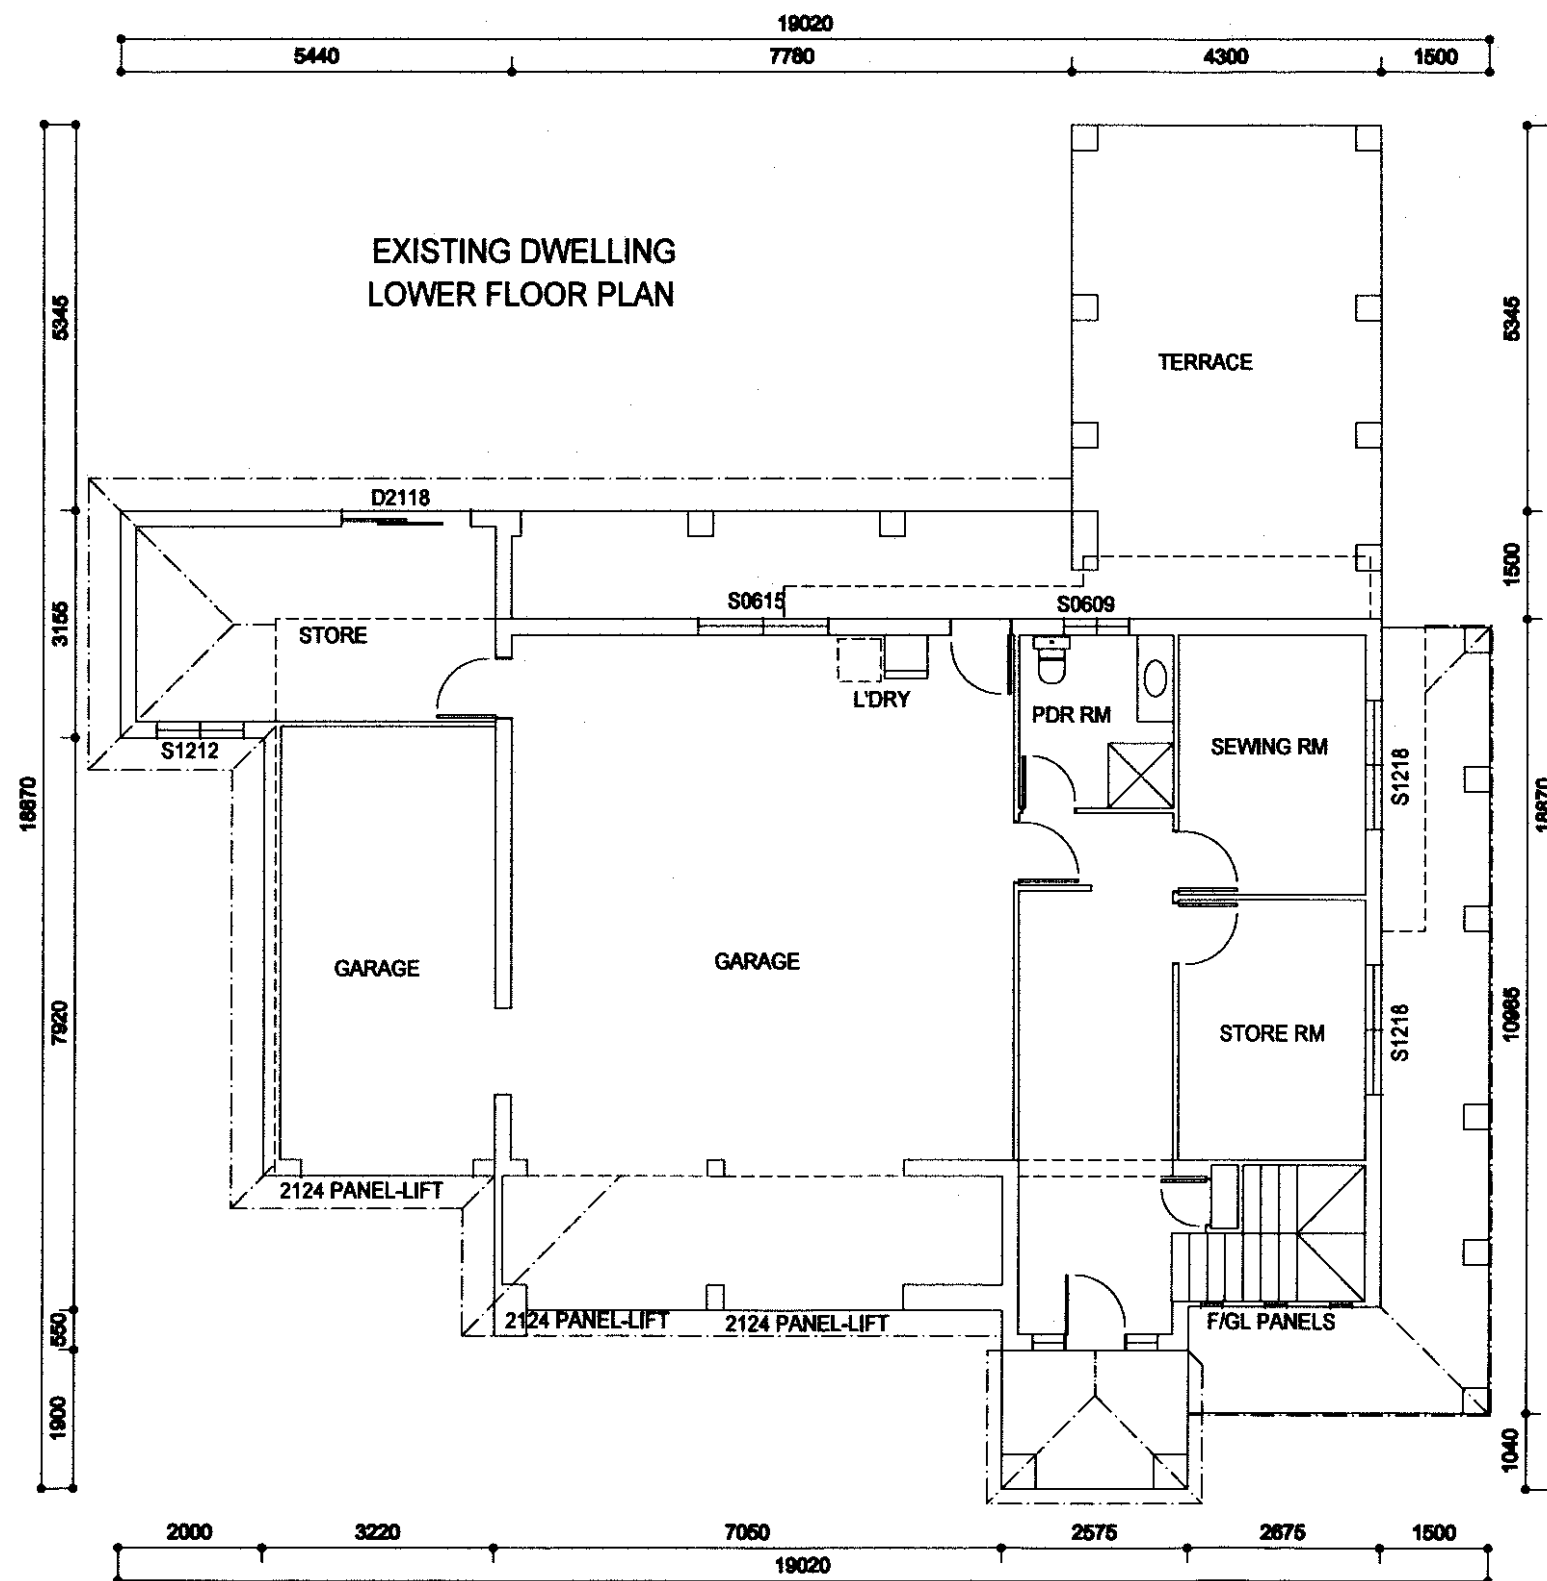

EXISTING DWELLING

AT No — 33
BORAMBIL ST
SHAILER PARK
4128

FOR — MR & MRS CAMPISI

BUILDER TO VERIFY DIMENSIONS

DRAWN BY - W.H. WILSON — 3200 6836

Building Designer Licence No. 056997


SCALE 1:100

DATE — 16-06-2008

SHEET — 1 OF 8

DRAWING number — 33BOFL

**APPROVED
PLAN OF DEVELOPMENT**
This is the Approved Plan of
Development referred to in
Development Permit *mcu/116/2008*

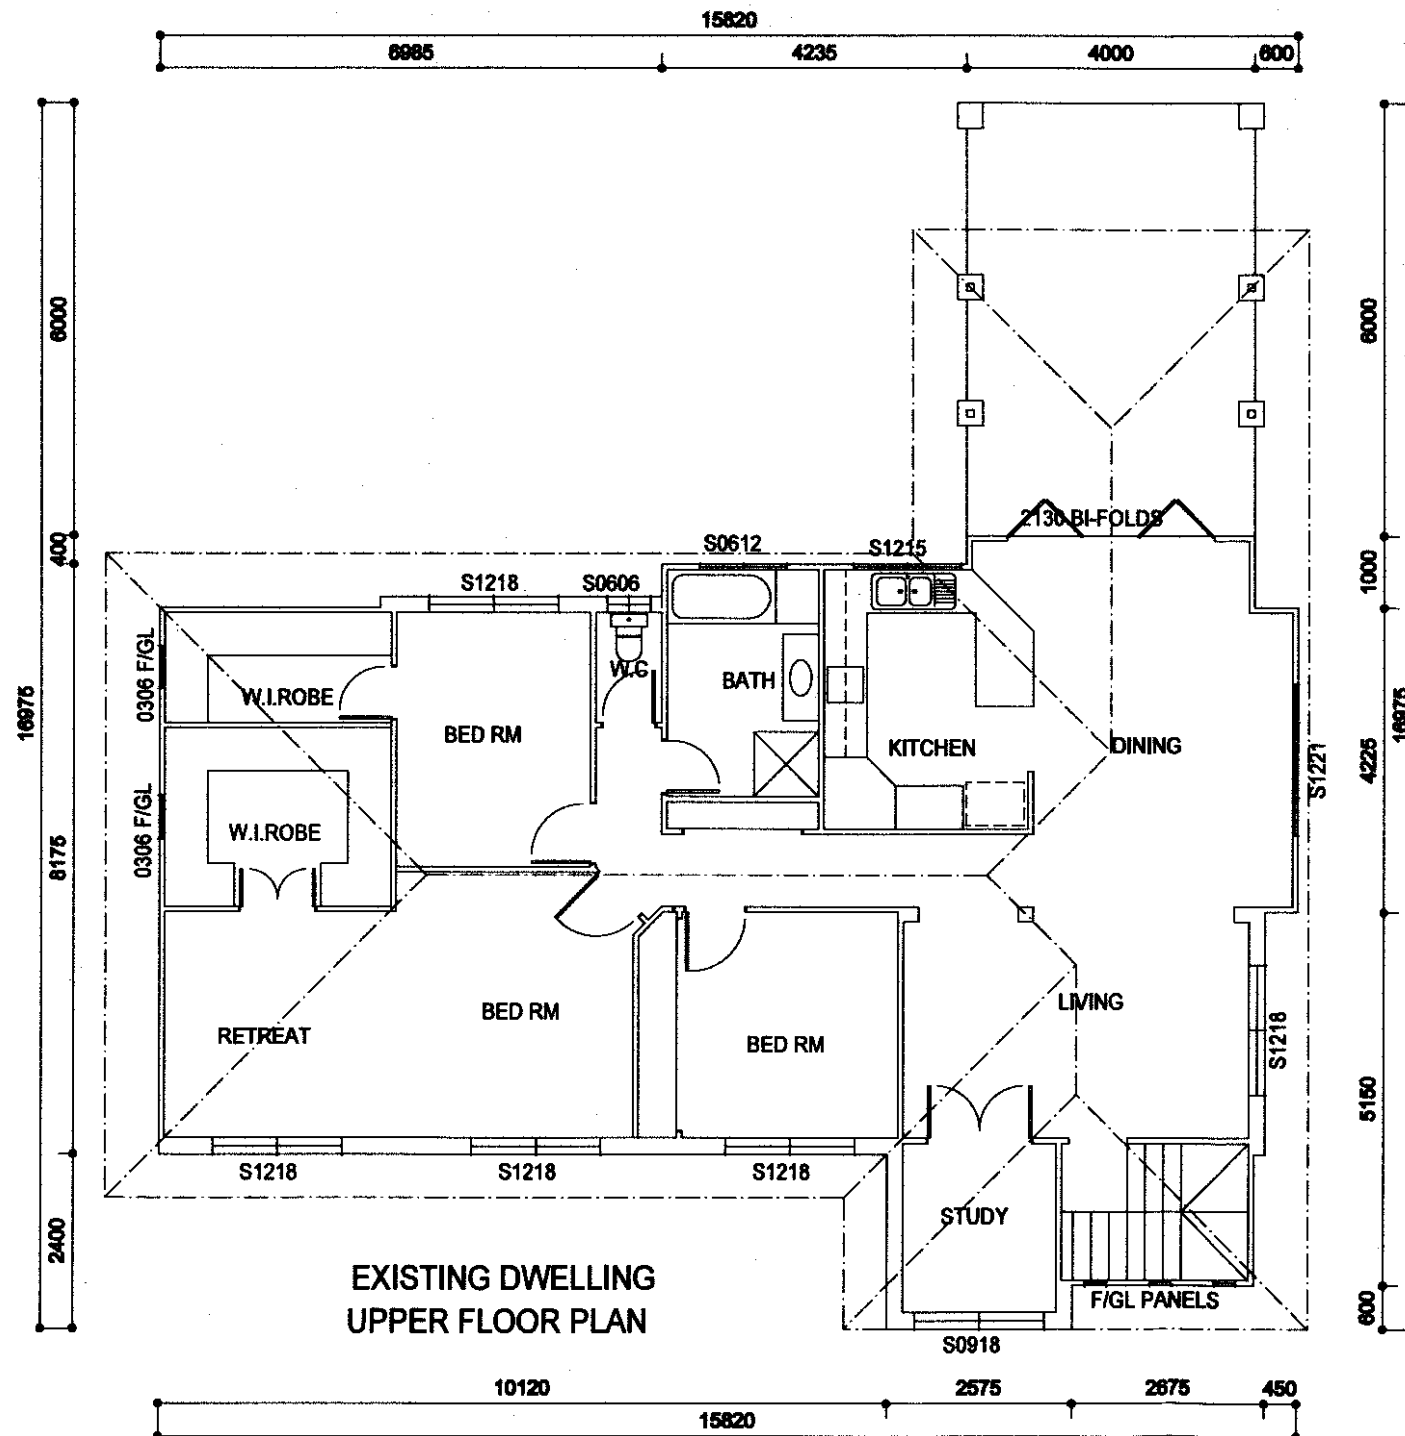

EXISTING DWELLING

AT No — 33
BORAMBIL ST
SHAILER PARK
4128

FOR — MR & MRS CAMPISI

BUILDER TO VERIFY DIMENSIONS

DRAWN BY - W.H. WILSON — 3200 6836

Building Designer Licence No. 056997


SCALE 1:100

DATE — 16-06-2008

SHEET — 2 OF 8

DRAWING number — 33BOFL

APPROVED
PLAN OF DEVELOPMENT
This is the Approved Plan of
Development referred to in
Development Permit. *mcuI/116/2008*

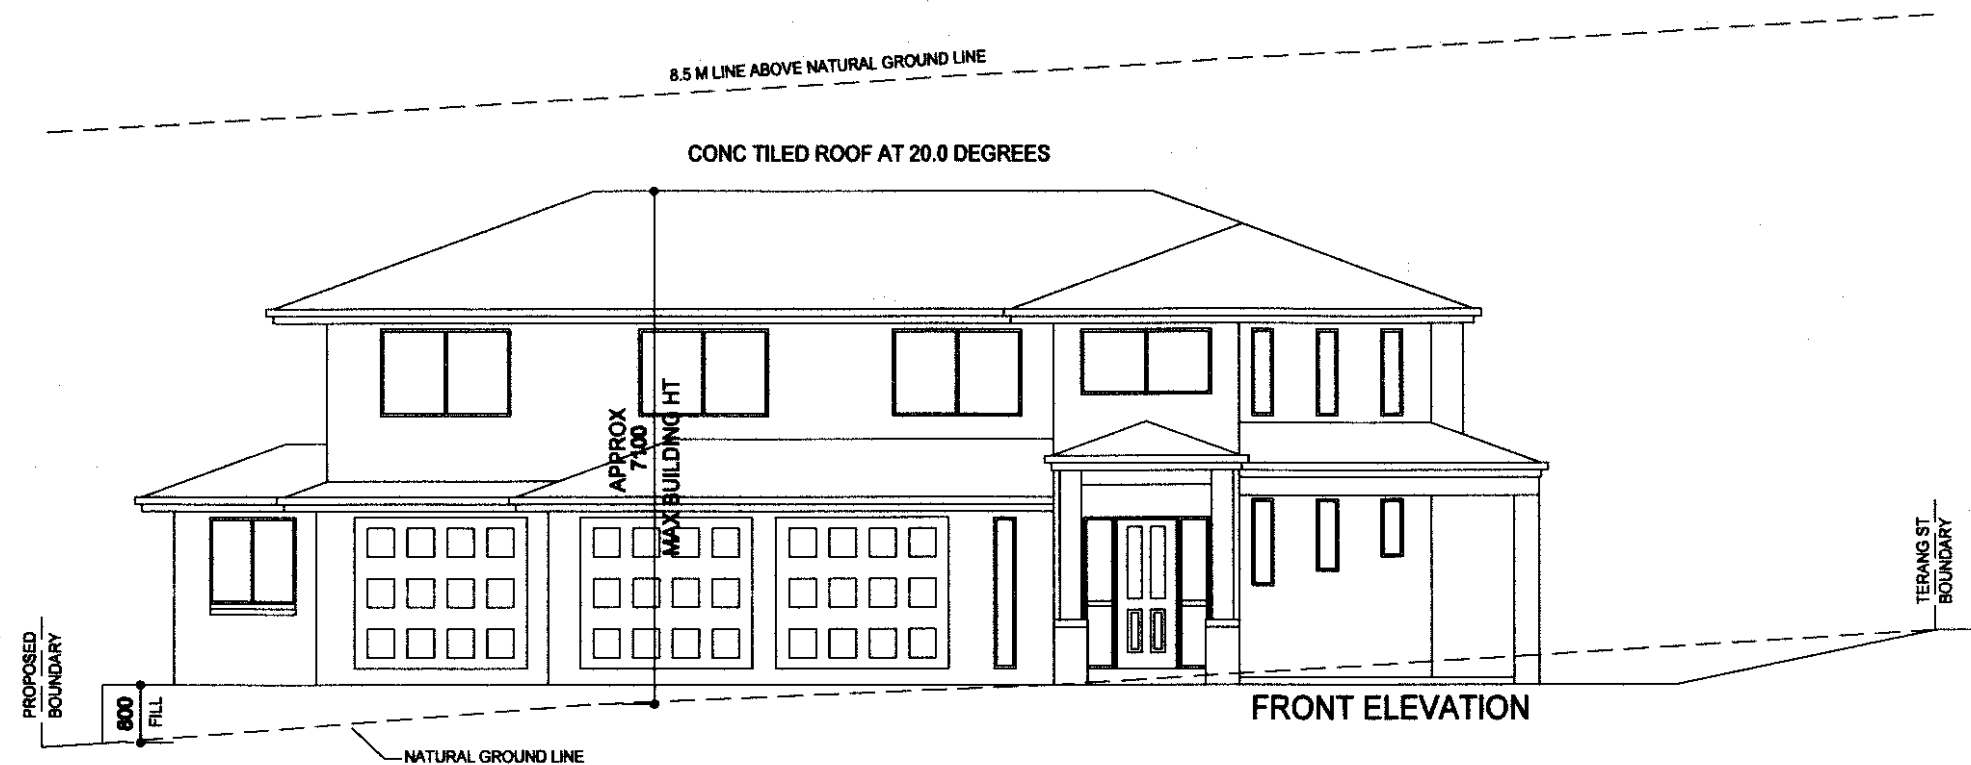

EXISTING DWELLING

AT No — 33
BORAMBIL ST
SHAILER PARK
4128

FOR — MR & MRS CAMPISI

BUILDER TO VERIFY DIMENSIONS

DRAWN BY - W.H. WILSON — 3200 6836


Building Designer Licence No. 056997

SCALE 1:100

DATE — 16-06-2008

SHEET — 3 OF 8

DRAWING number — 33BOFL

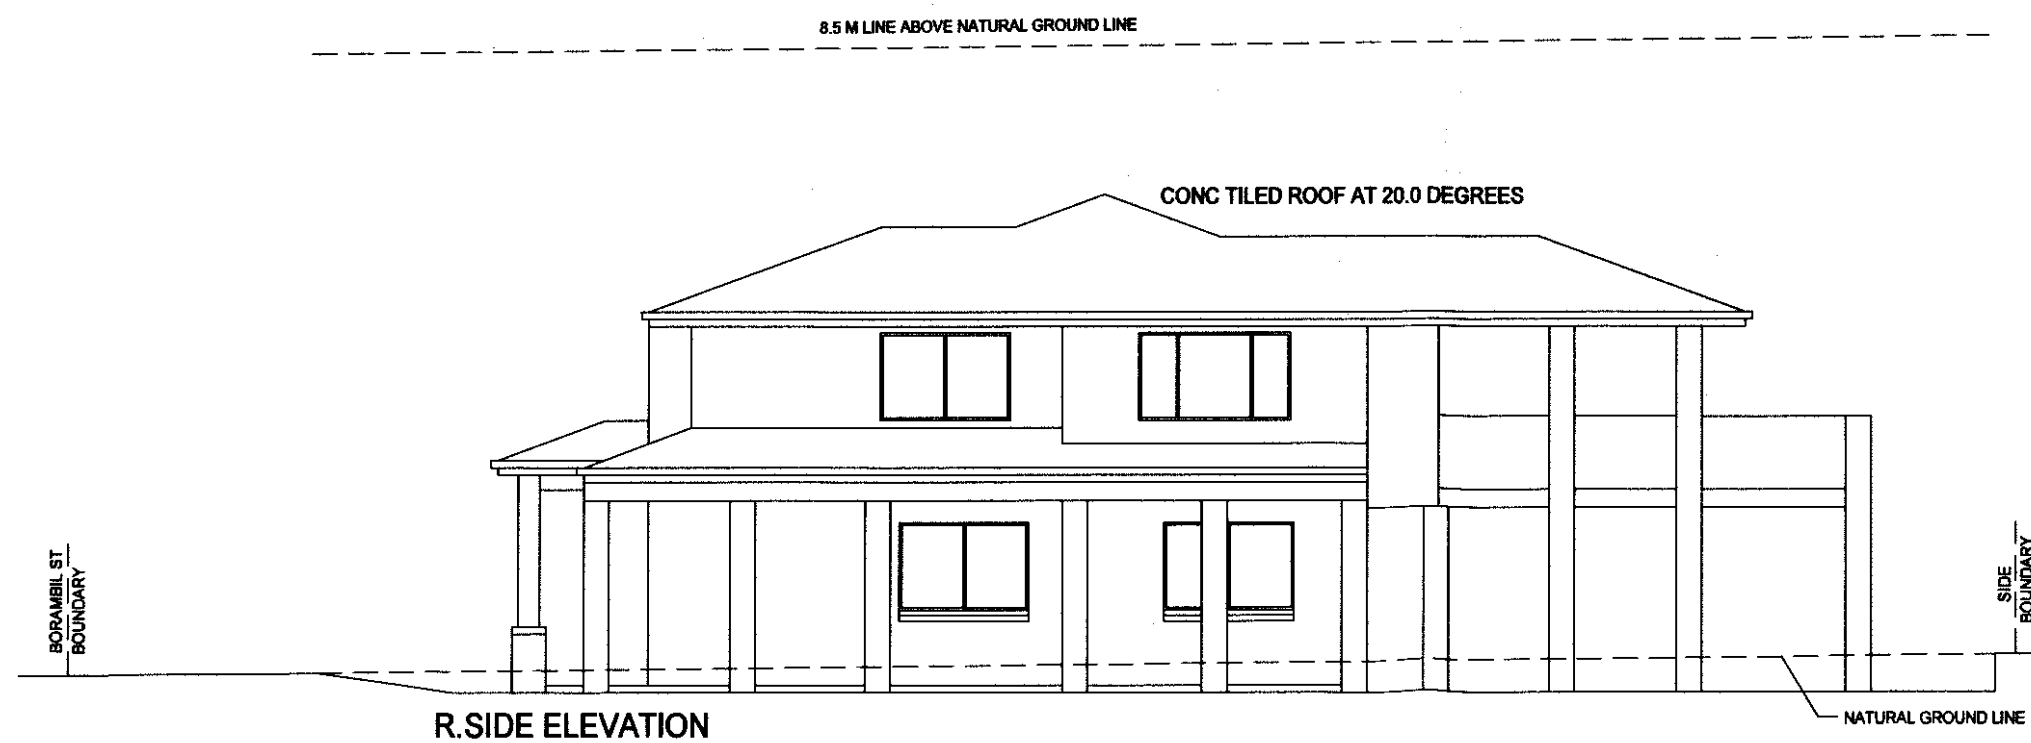

**APPROVED
PLAN OF DEVELOPMENT**
This is the Approved Plan of
Development referred to in
Development Permit *MCUT/116/2008*



EXISTING DWELLING

AT No — 33
BORAMBIL ST
SHAILER PARK
4128

FOR — MR & MRS CAMPISI

BUILDER TO VERIFY DIMENSIONS

DRAWN BY - W.H. WILSON — 3200 6836


Building Designer Licence No. 056997

SCALE 1:100


DATE — 16-06-2008

SHEET — 4 OF 8

DRAWING number — 33BOFL

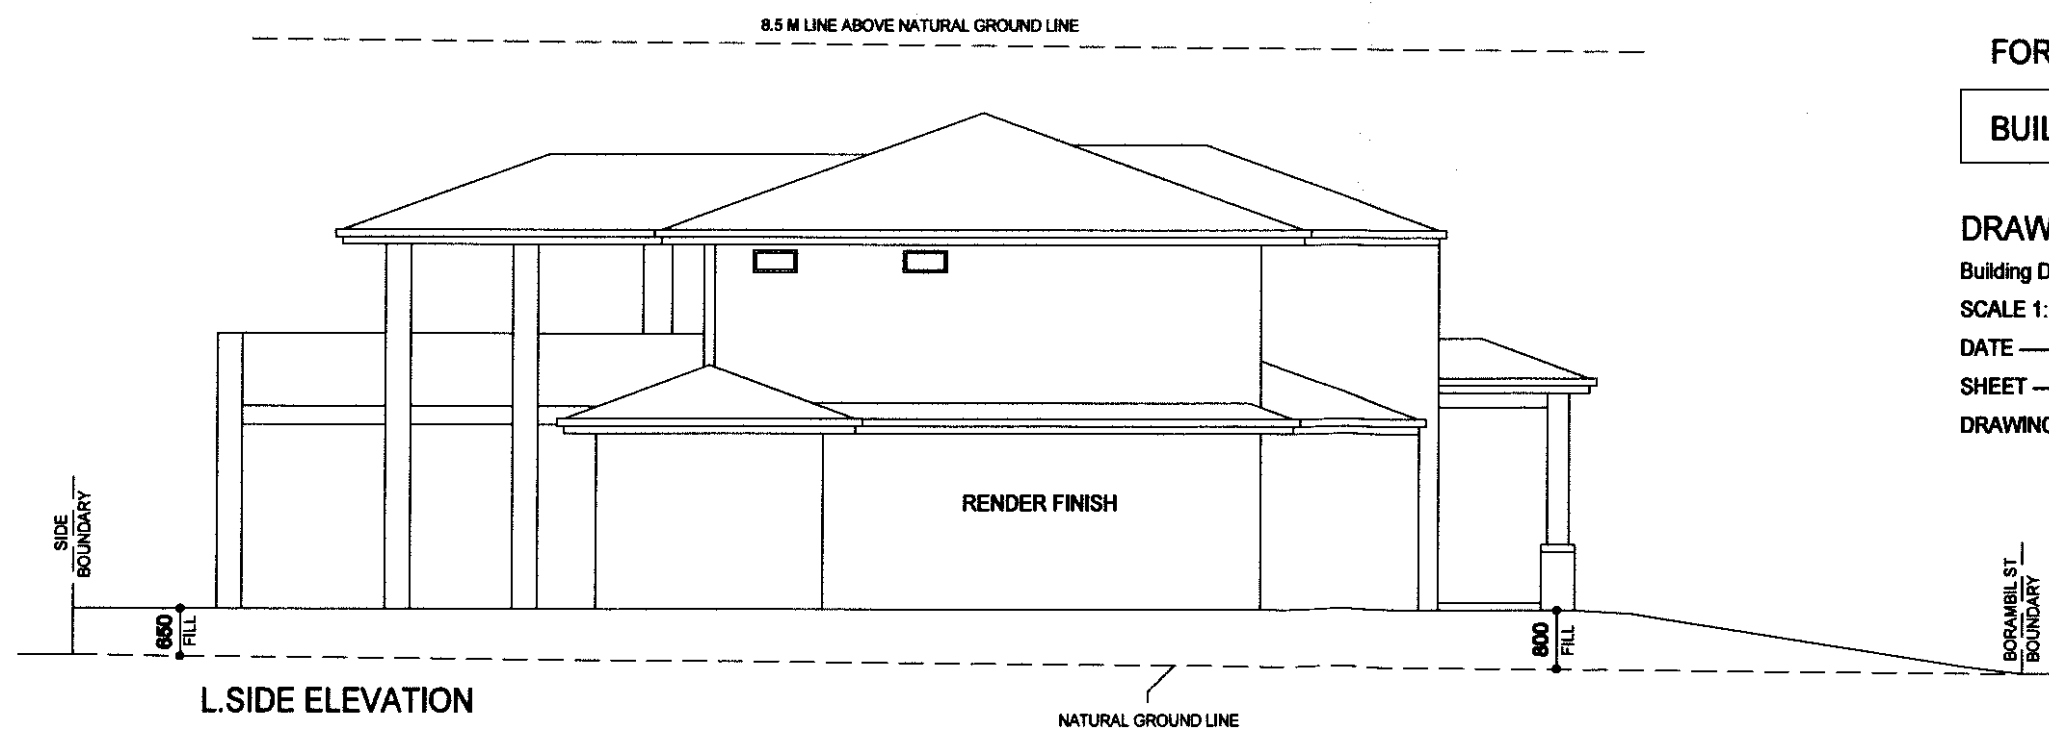

APPROVED
PLAN OF DEVELOPMENT
This is the Approved Plan of
Development referred to in
Development Permit *MCU1/116/2008*

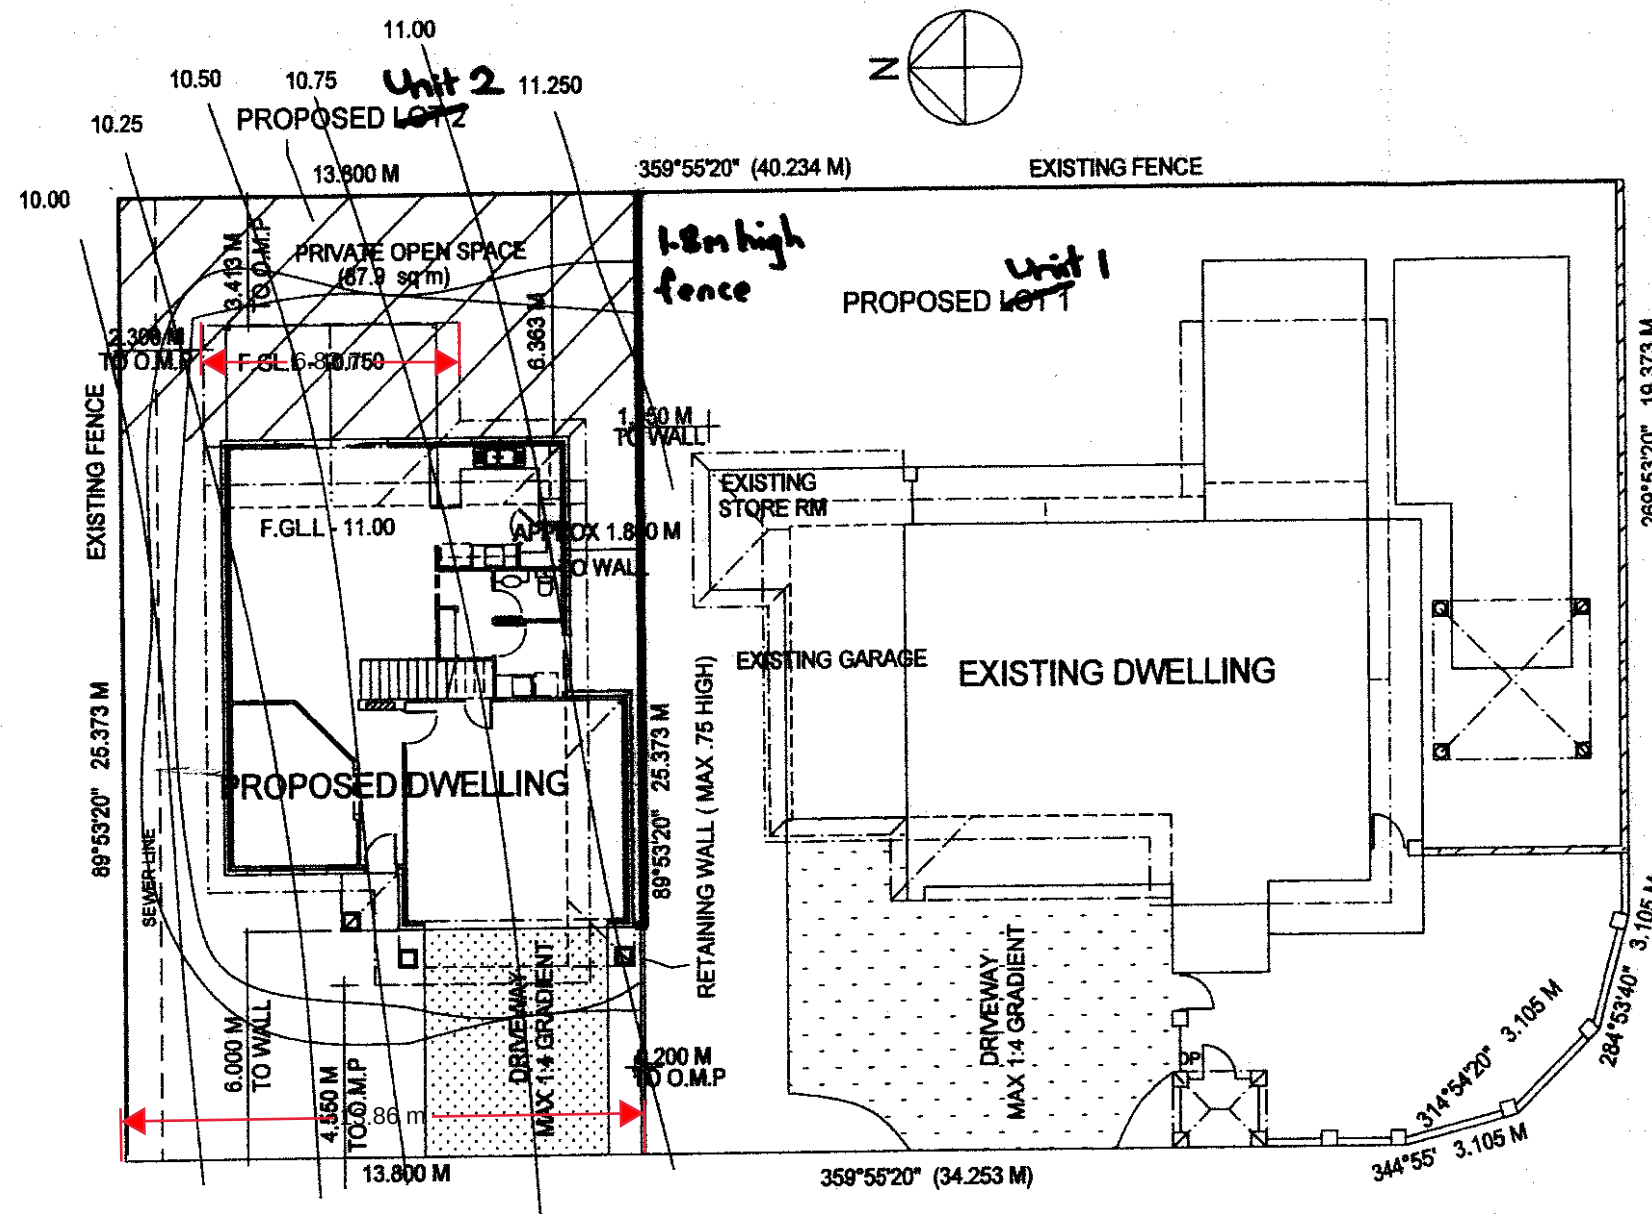

EXISTING DWELLING AREA

LIVING AREA(LOWER) - 51.550 sq m
 LIVING AREA(UPPER) - 139.250 sq m
 GARAGE/STORE AREA - 103.850 sq m
 PORTICO/TERRACE AREA - 24.770 sq m
 DECK AREA - 25.000 sq m
 PATIO AREA - 41.100 sq m
 GAZEBO AREA - 17.640 sq m
 GATEHOUSE AREA - 5.000 sq m
 TOTAL AREA - 408.160 sq m

Unit 1
 SITE COVER(PROPOSED LOT 1) 243.910 sq m(36.85%)
 Unit 2
 SITE COVER(PROPOSED LOT 2) 146.629 sq m(41.9%)

PROPOSED DWELLING

AT NO. — 33
 BORAMBIL ST
 SHAILER PARK
 4128

FOR — MR. & MRS. CAMPISI

BUILDER TO VERIFY DIMENSIONS

DRAWN BY - W.H. WILSON — 3200 6836

Building Designer Licence No. 056997

SCALE 1:200

DATE — 13-02-2008

SHEET — 1 of 3

DRAWING number — 33BORFL

BORAMBIL ST

SITE PLAN

REAL PROPERTY DESCRIPTION

LOT 369 ON R.P. 138512
 PARISH OF MACKENZIE
 COUNTY OF STANLEY
 TOTAL SITE AREA 1012 sq m
 PROPOSED LOT 1 AREA 662 sq m
 PROPOSED LOT 2 AREA 350 sq m

NOTE:- STORMWATER TO COUNCIL REQUIREMENTS

- BOUNDARY PEGS TO BE SIGHTED IN POSITION
- 100 DIAM P.V.C STORMWATER PIPE (MIN 1 IN 100 FALL)
- MIN 300 GROUND COVER
- MIN 75 BEDDING SAND COVER
- CUT AND FILL BATTER (UP TO 1M HIGH) 1 IN 2
- CUT AND FILL BATTER (OVER 1M HIGH) 1 IN 4



SURFACE WATER SPOON DRAIN -
 WATER DIRECTED TOWARDS
 STREET CHANNEL

APPROVED
PLAN OF DEVELOPMENT
 This is the Approved Plan of
 Development referred to in
 Development Permit *MCU.T/1116/2008*


BUILDER TO VERIFY DIMENSIONS


TOTAL AREA - 233.469 sq m

This is the Approved Plan of
Development referred to in
Development Permit MCVT/116/2005

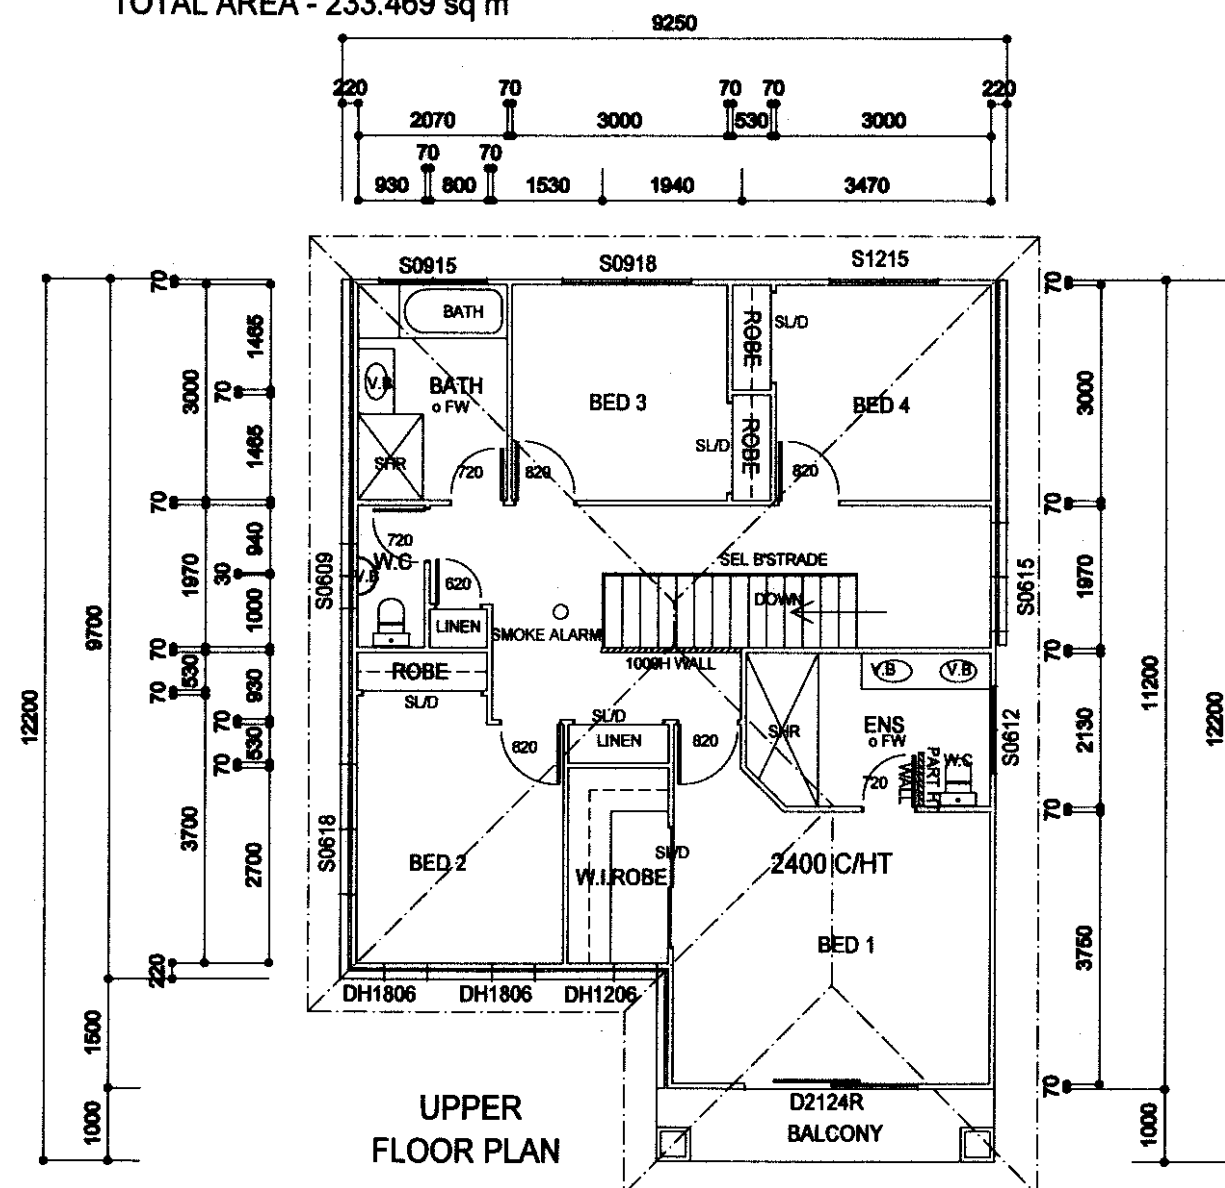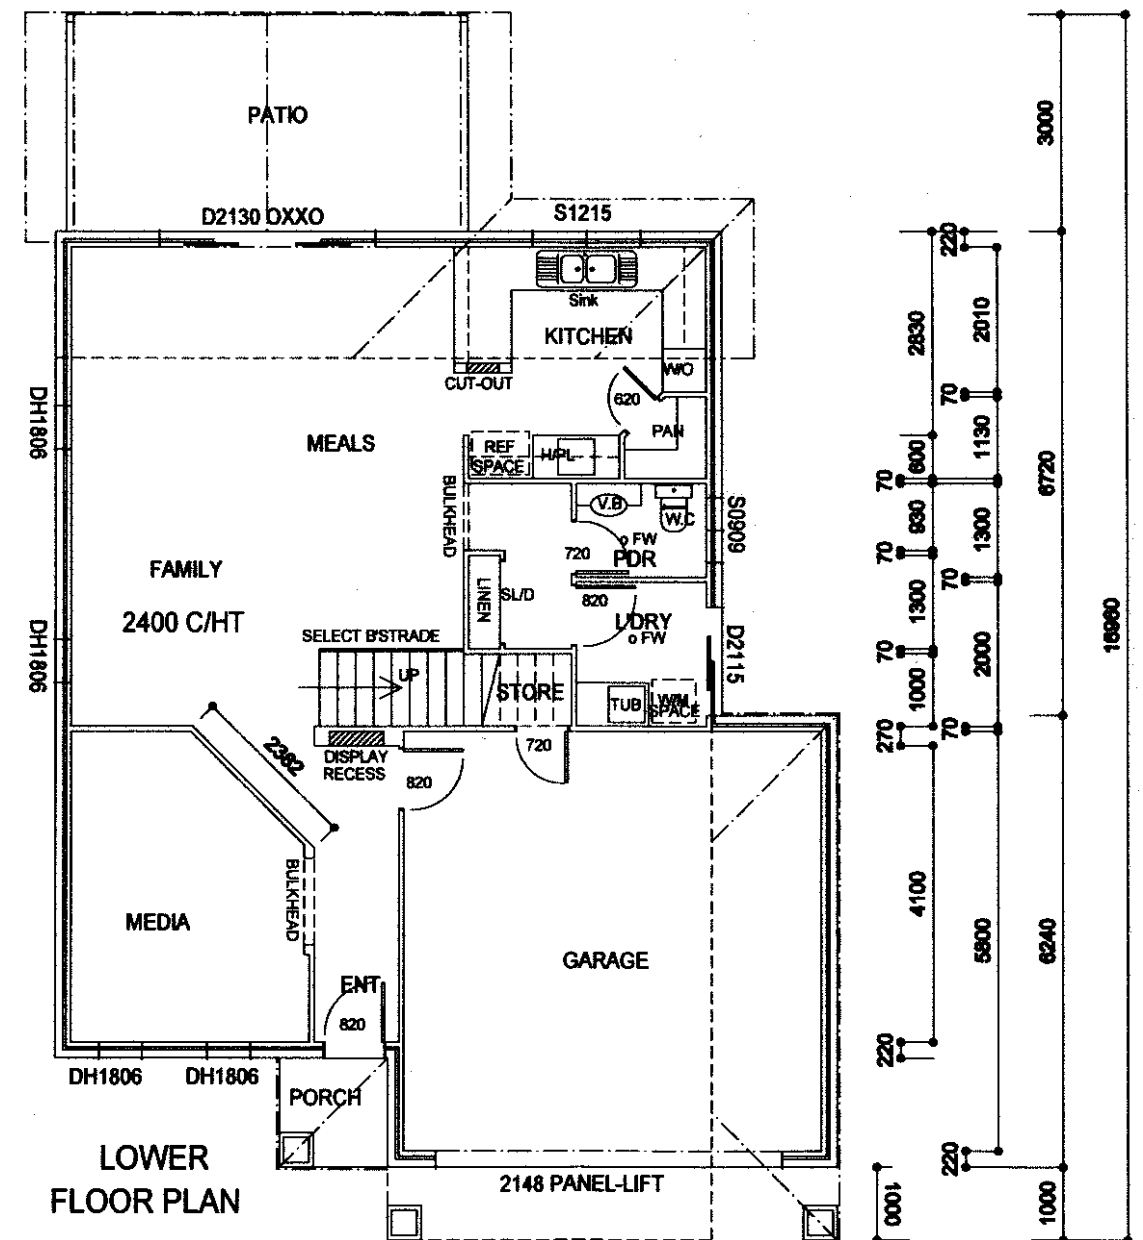

DRAWING number — 33BOFL

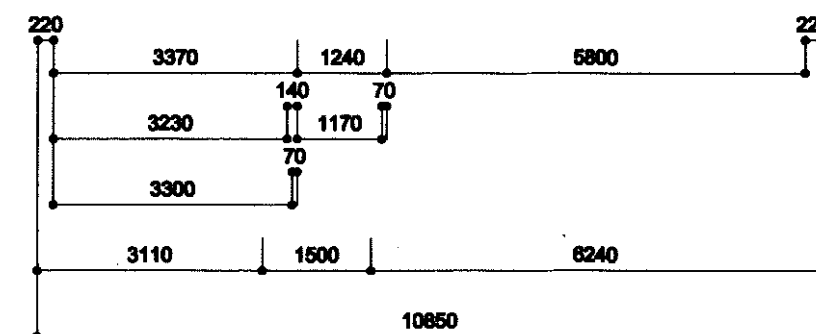

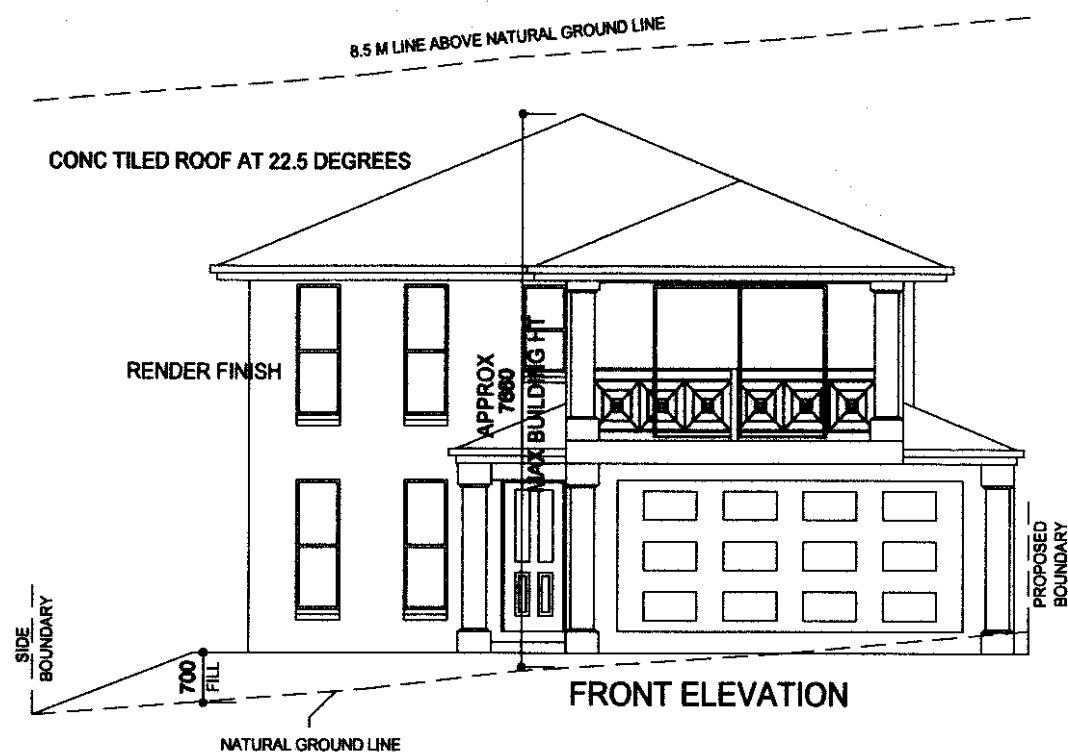

PROPOSED DWELLING

AT No — 33
BORAMBIL ST
SHAILER PARK
4128

FOR — MR & MRS CAMPISI

BUILDER TO VERIFY DIMENSIONS

DRAWN BY - W.H. WILSON — 3200 6836


Building Designer Licence No. 056997

SCALE 1:100

DATE — 16-06-2008


SHEET — 6 OF 8

DRAWING number — 33BOFL

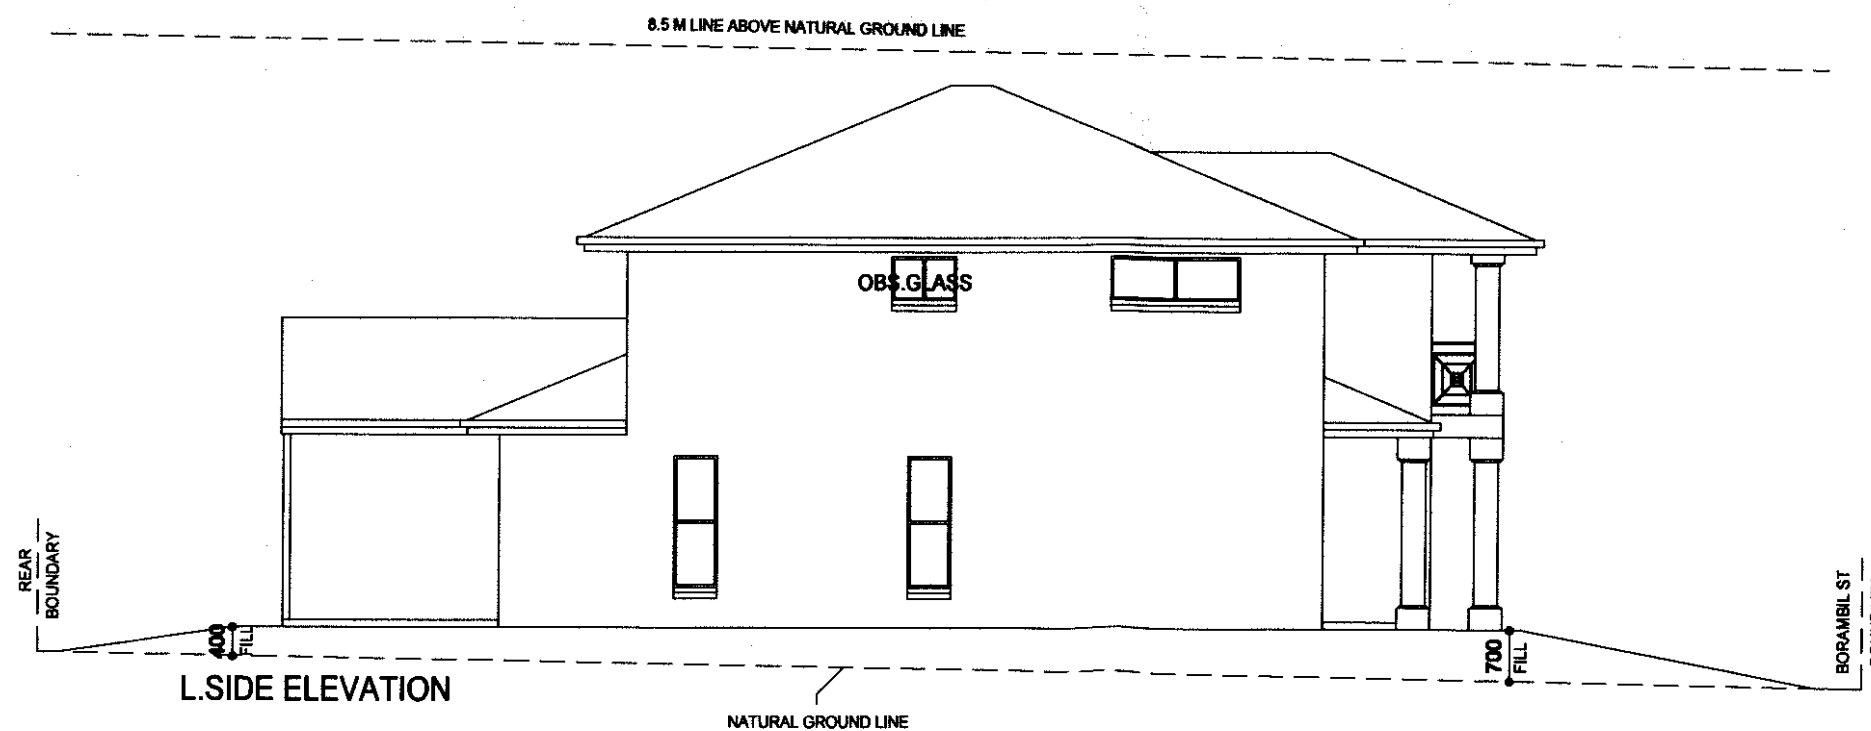

APPROVED PLAN OF DEVELOPMENT

This is the Approved Plan of
Development referred to in
Development Permit *MCAT/116/2008*

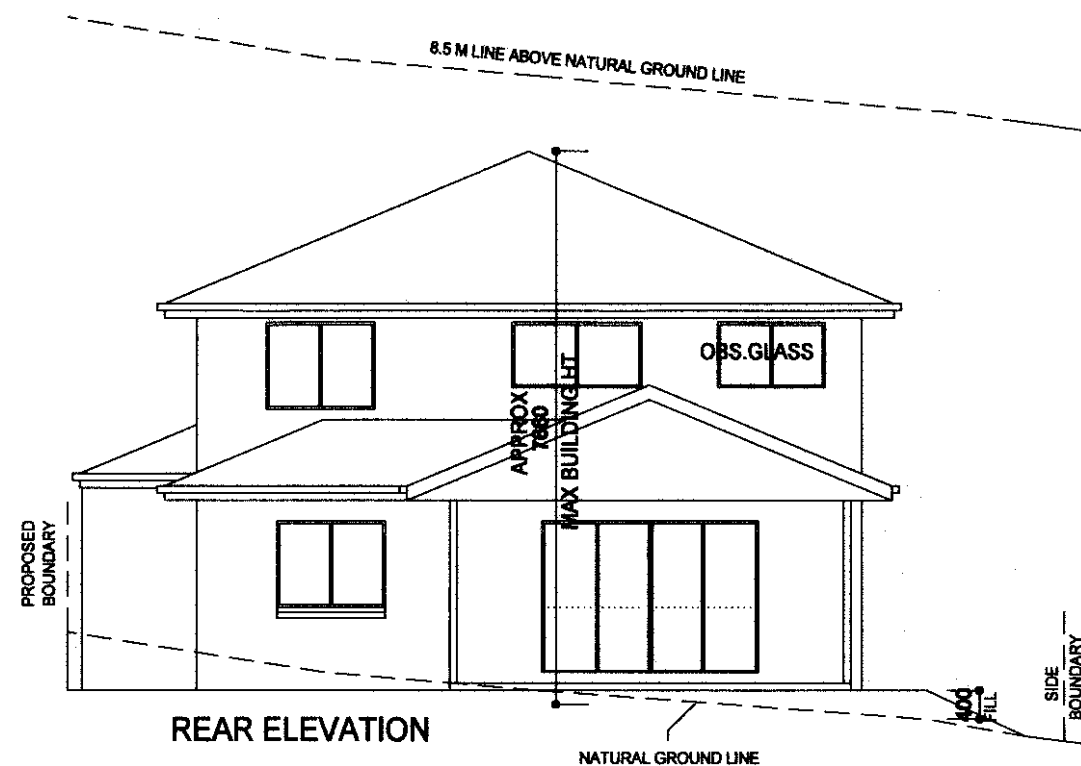

PROPOSED DWELLING

AT No — 33
BORAMBIL ST
SHAILER PARK
4128

FOR — MR & MRS CAMPISI

BUILDER TO VERIFY DIMENSIONS

DRAWN BY - W.H. WILSON — 3200 6836


Building Designer Licence No. 056997

SCALE 1:100

DATE — 16-06-2008

SHEET — 7 OF 8

DRAWING number — 33BOFL

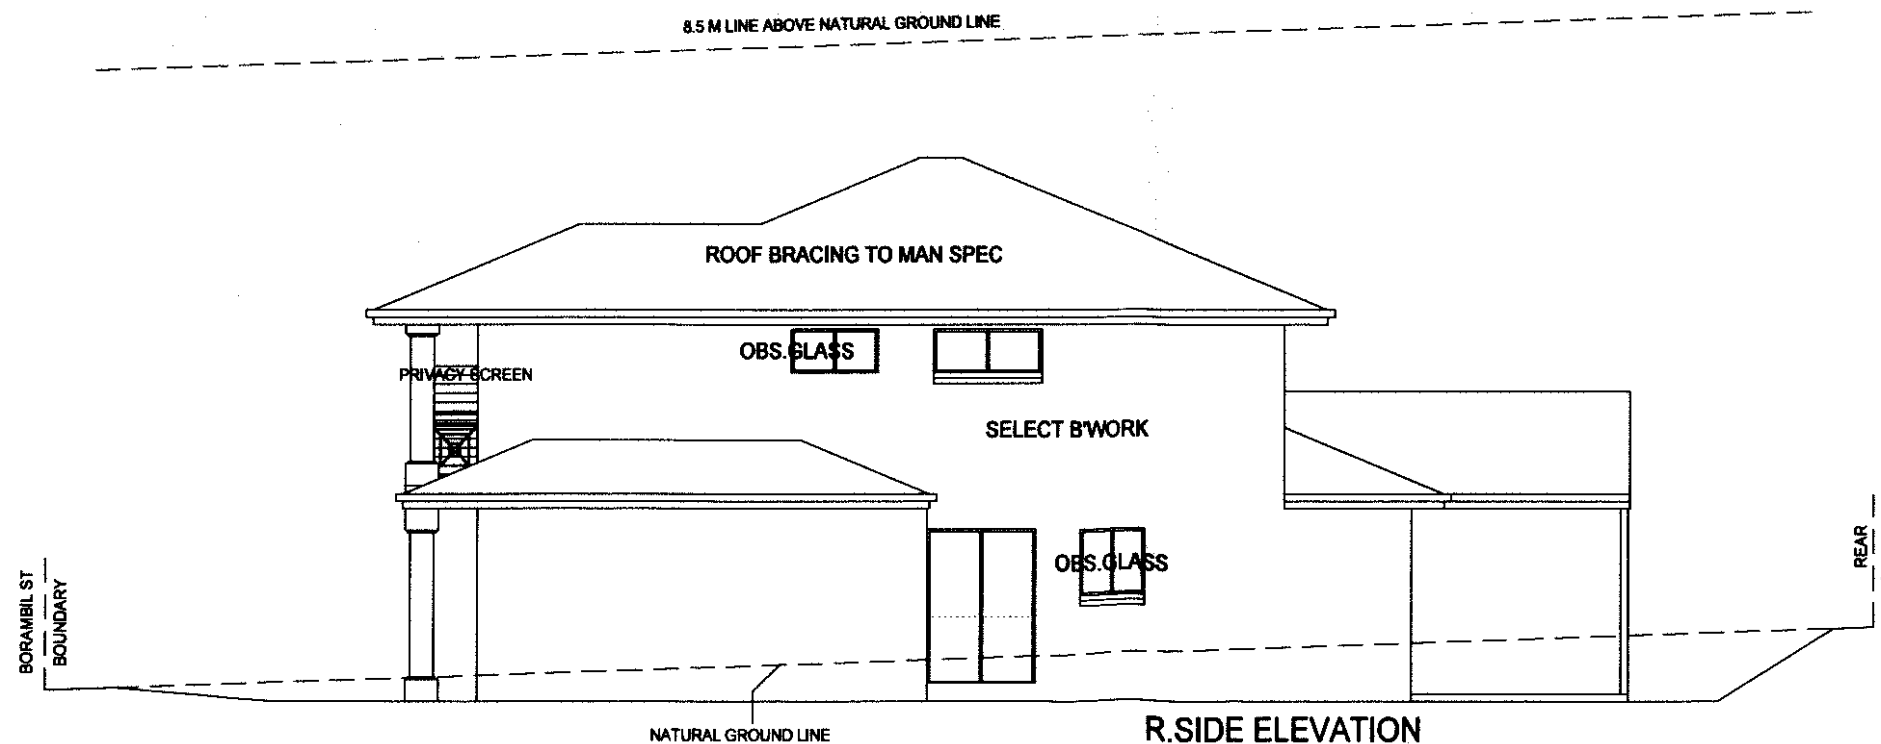

APPROVED
PLAN OF DEVELOPMENT
This is the Approved Plan of
Development referred to in
Development Permit.....