



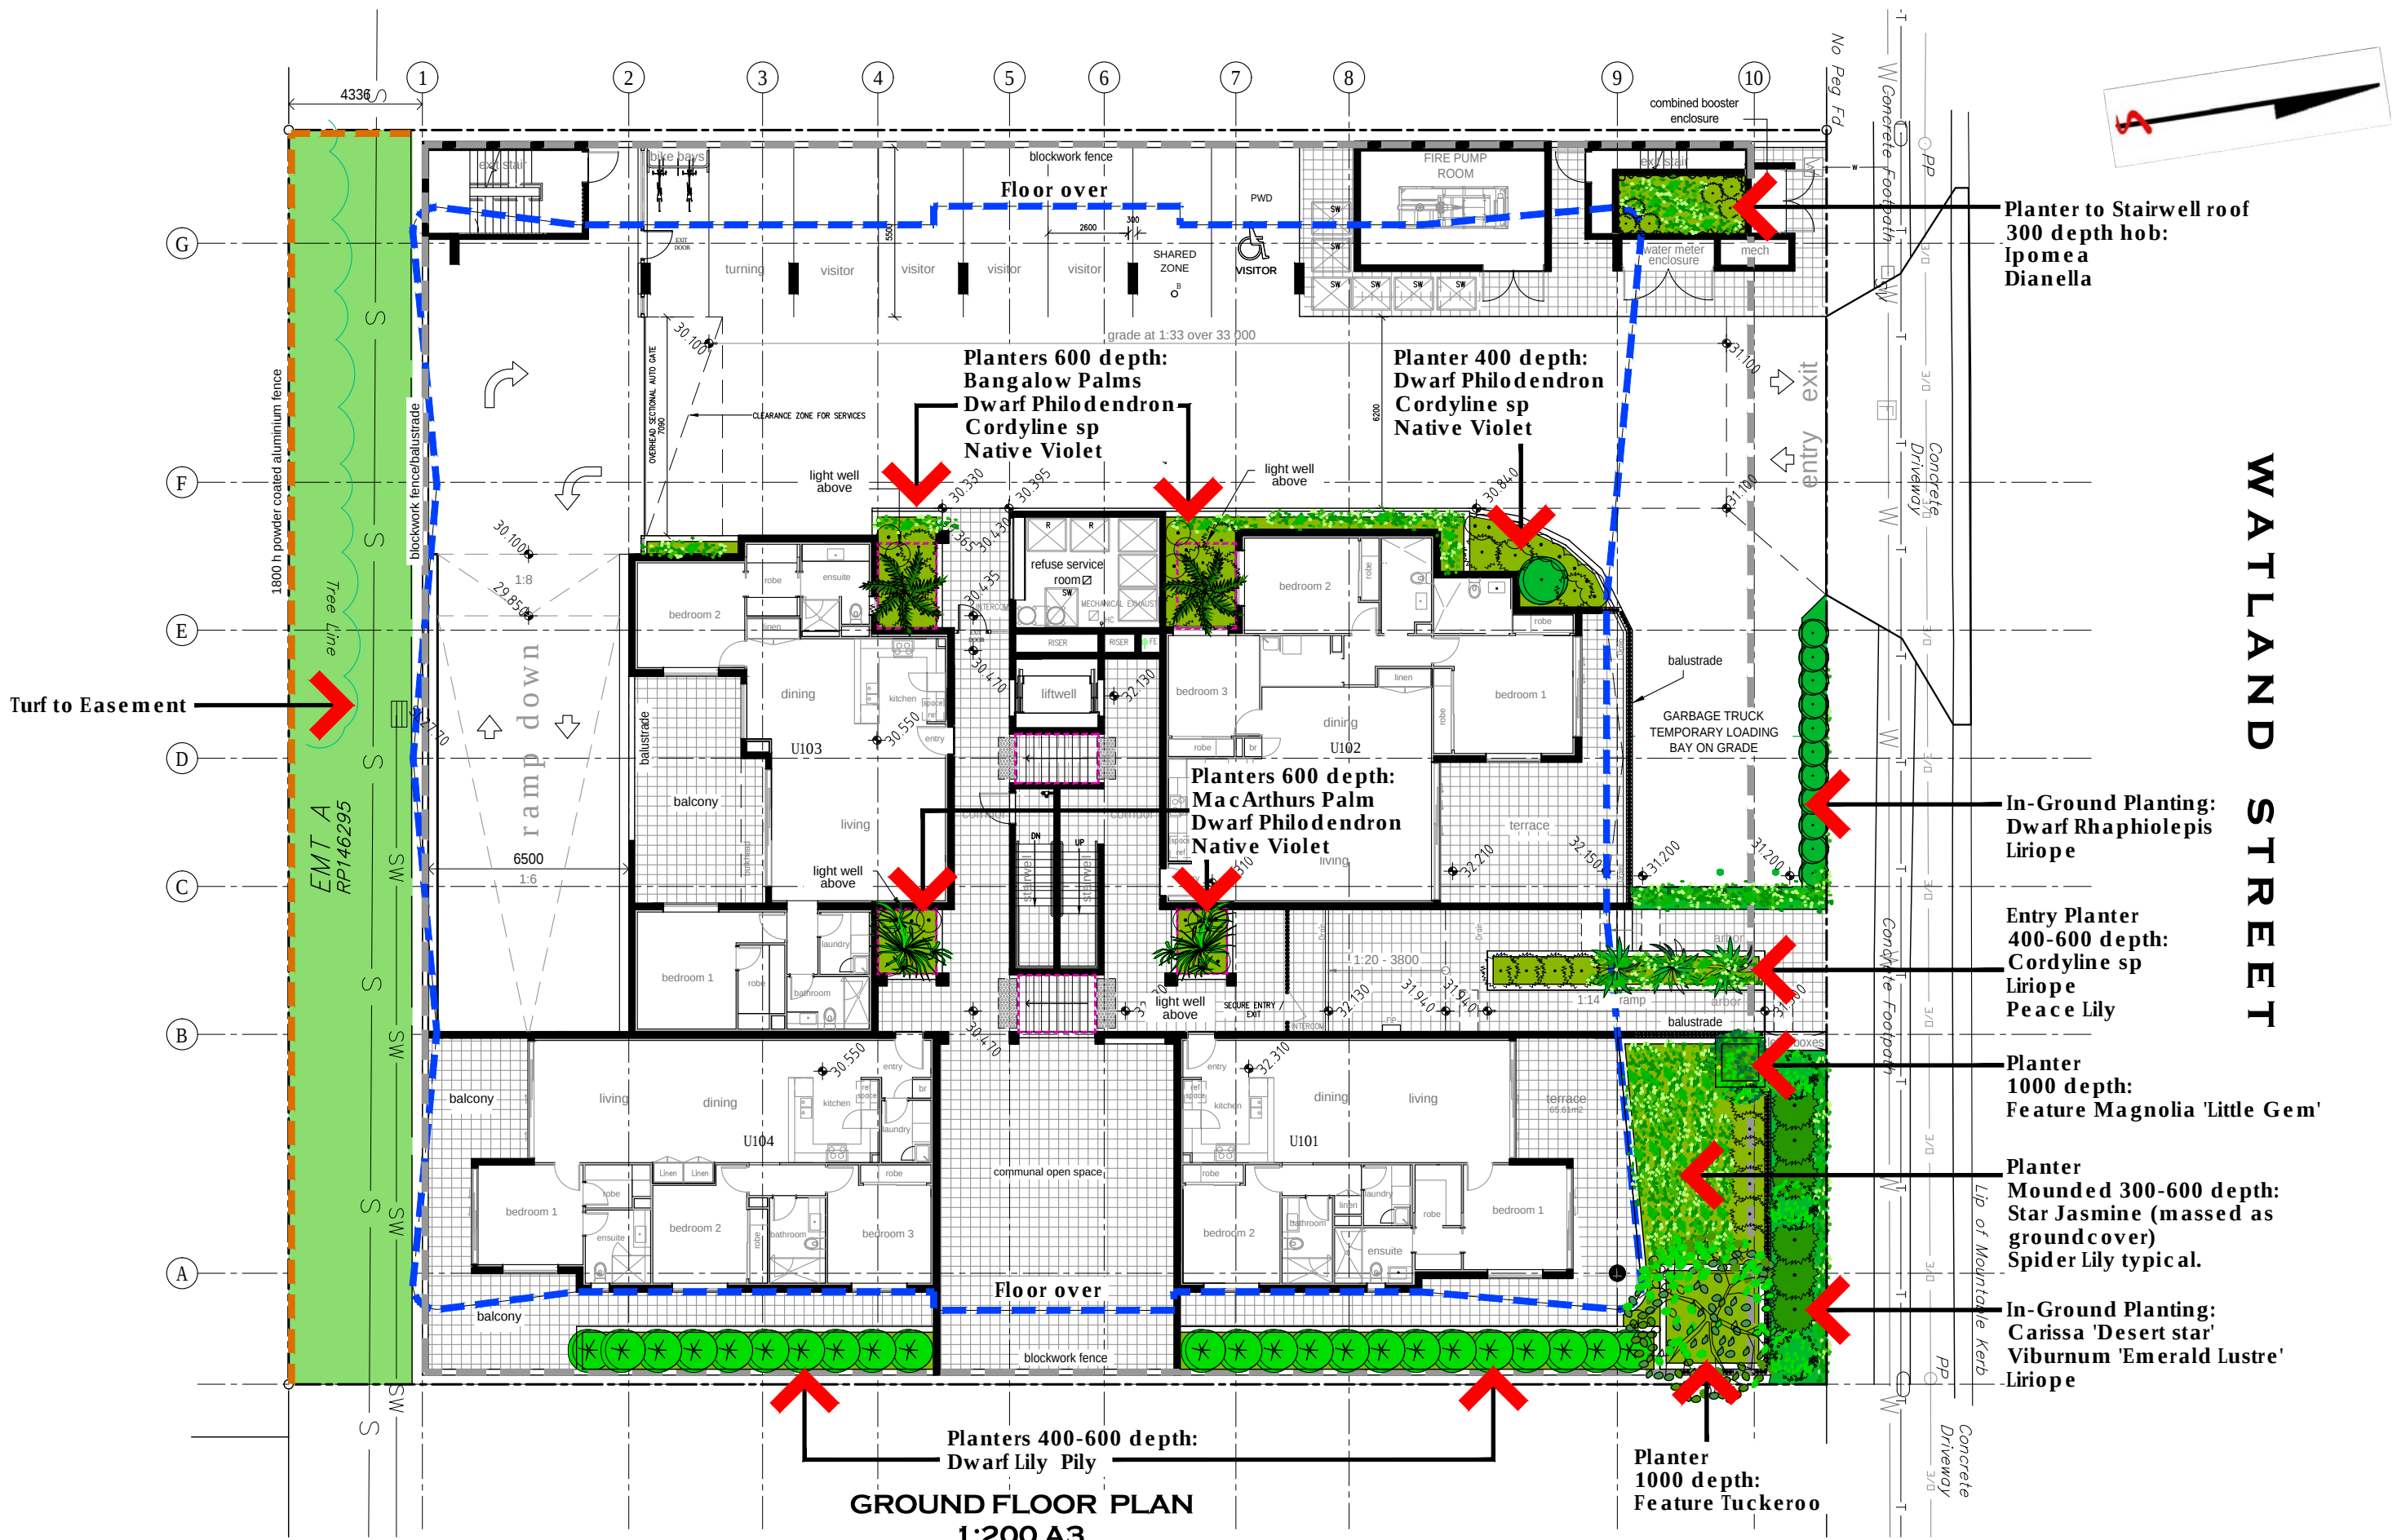

GROUND FLOOR PLAN
1:200 A3

REVISIONS		THE COPYRIGHT TO THESE DRAWINGS AND SPECIFICATIONS REMAINS THE PROPERTY OF SCENETICS AND NO PART MAY BE RETAINED, USED, REPRODUCED OR TRANSMITTED IN ANY FORM OR BY ANY MEANS WITHOUT THE AUTHORITY OF THE COPYRIGHT HOLDER.	26 10m 1:200 @A3	Scenetics LANDSCAPE PLANNERS & CONSULTANTS ABN 16 007 233 693 Mobile: 0448 463 510 email: john@scenetics.com.au	PROJECT PROPOSED DEVELOPMENT 21 - 23 WATLAND STREET SPRINGWOOD	TITLE STATEMENT OF LANDSCAPE INTENT sheet 1 of 5	
issue A original issue	date 24.04.2026					SCALE 1:200 A3	DATE APR 2026
					PROJECT No 260414291	DRAWING No SLI - 1	ISSUE a

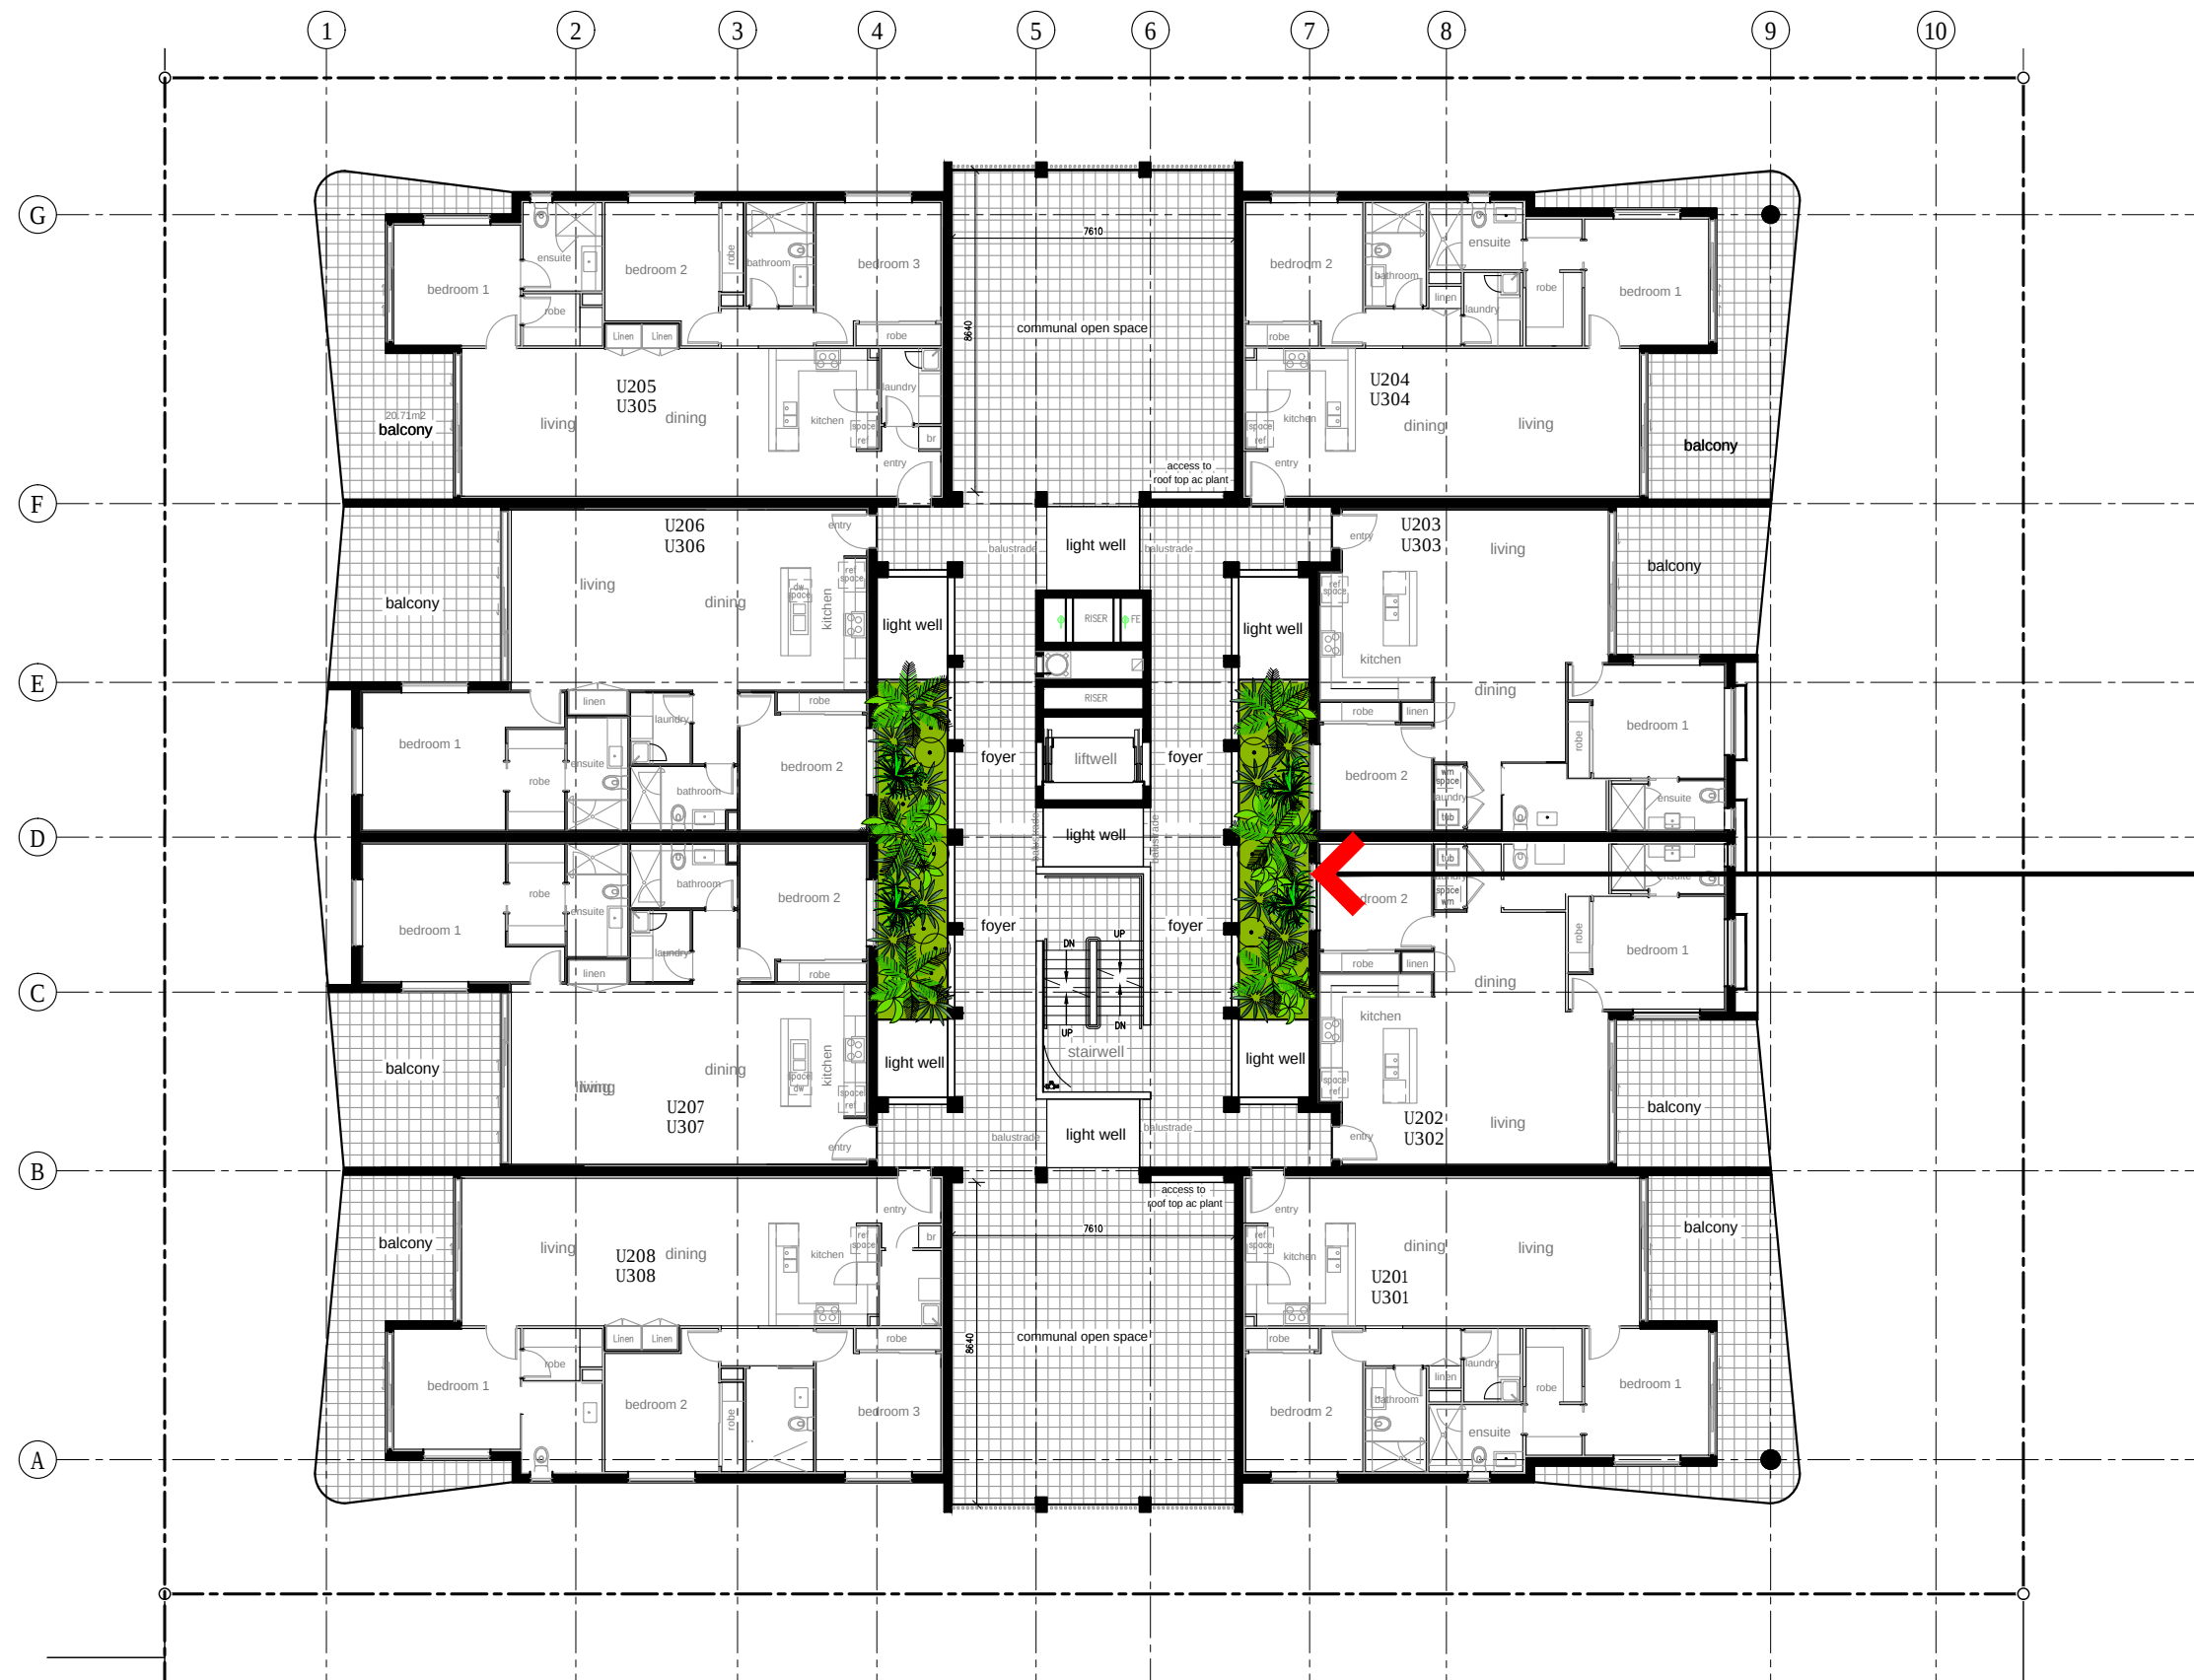


PODIUM PLANTERS
600-800 depth with light well
above:
Birds Nest Ferns
Dwarf Philodendron
Macarthurs Palms
Parlor Palms
Cordylines
with Native Violet ground cover

1ST AND 2ND FLOORS PLAN
1:200 A3

REVISIONS

issue	date
A original issue	24.04.2026

THE COPYRIGHT TO THESE DRAWINGS
AND SPECIFICATIONS REMAINS THE
PROPERTY OF SCENETICS AND NO
PART MAY BE RETAINED, USED,
REPRODUCED OR TRANSMITTED IN ANY
FORM OR BY ANY MEANS WITHOUT THE
AUTHORITY OF THE COPYRIGHT
HOLDER.

 

1:200 @A3

Scenetics

LANDSCAPE PLANNERS
& CONSULTANTS

ABN 16 007 233 693
Mobile: 0448 463 510
email: john@scenetics.com.au


PROJECT

**PROPOSED
DEVELOPMENT
21 - 23 WATLAND STREET
SPRINGWOOD**

TITLE

**STATEMENT OF
LANDSCAPE INTENT**
sheet 2 of 5

SCALE	DATE	DESIGN	DRAWN
1:200 A3	APR 2026	TD	TD
PROJECT No	DRAWING No	ISSUE	
260414291	SLI - 1	a	

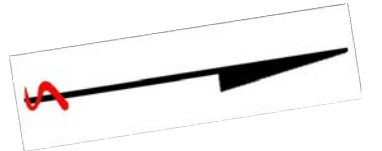

PODIUM PLANTERS
 600-800 depth:
 Dwarf Rhipiopsis
 Metrosideros sp.
 with spillover plants of
 Trailing Rosemary &
 Ipomea

ROOF TOP PLAN 1:200 A3

REVISIONS

issue	date
A original issue	24.04.2026

THE COPYRIGHT TO THESE DRAWINGS AND SPECIFICATIONS REMAINS THE PROPERTY OF SCENETICS AND NO PART MAY BE RETAINED, USED, REPRODUCED OR TRANSMITTED IN ANY FORM OR BY ANY MEANS WITHOUT THE AUTHORITY OF THE COPYRIGHT HOLDER.



1:200 @A3



LANDSCAPE PLANNERS
& CONSULTANTS

ABN 16 007 233 693
 Mobile: 0448 463 510
 email: john@scenetics.com.au





PROJECT

**PROPOSED
 DEVELOPMENT
 21 - 23 WATLAND STREET
 SPRINGWOOD**

TITLE

**STATEMENT OF
 LANDSCAPE INTENT**
 sheet 3 of 5


SCALE	DATE	DESIGN	DRAWN
1:200 A3	APR 2026	TD	TD
PROJECT No	DRAWING No	ISSUE	
260414291	SLI - 3	a	

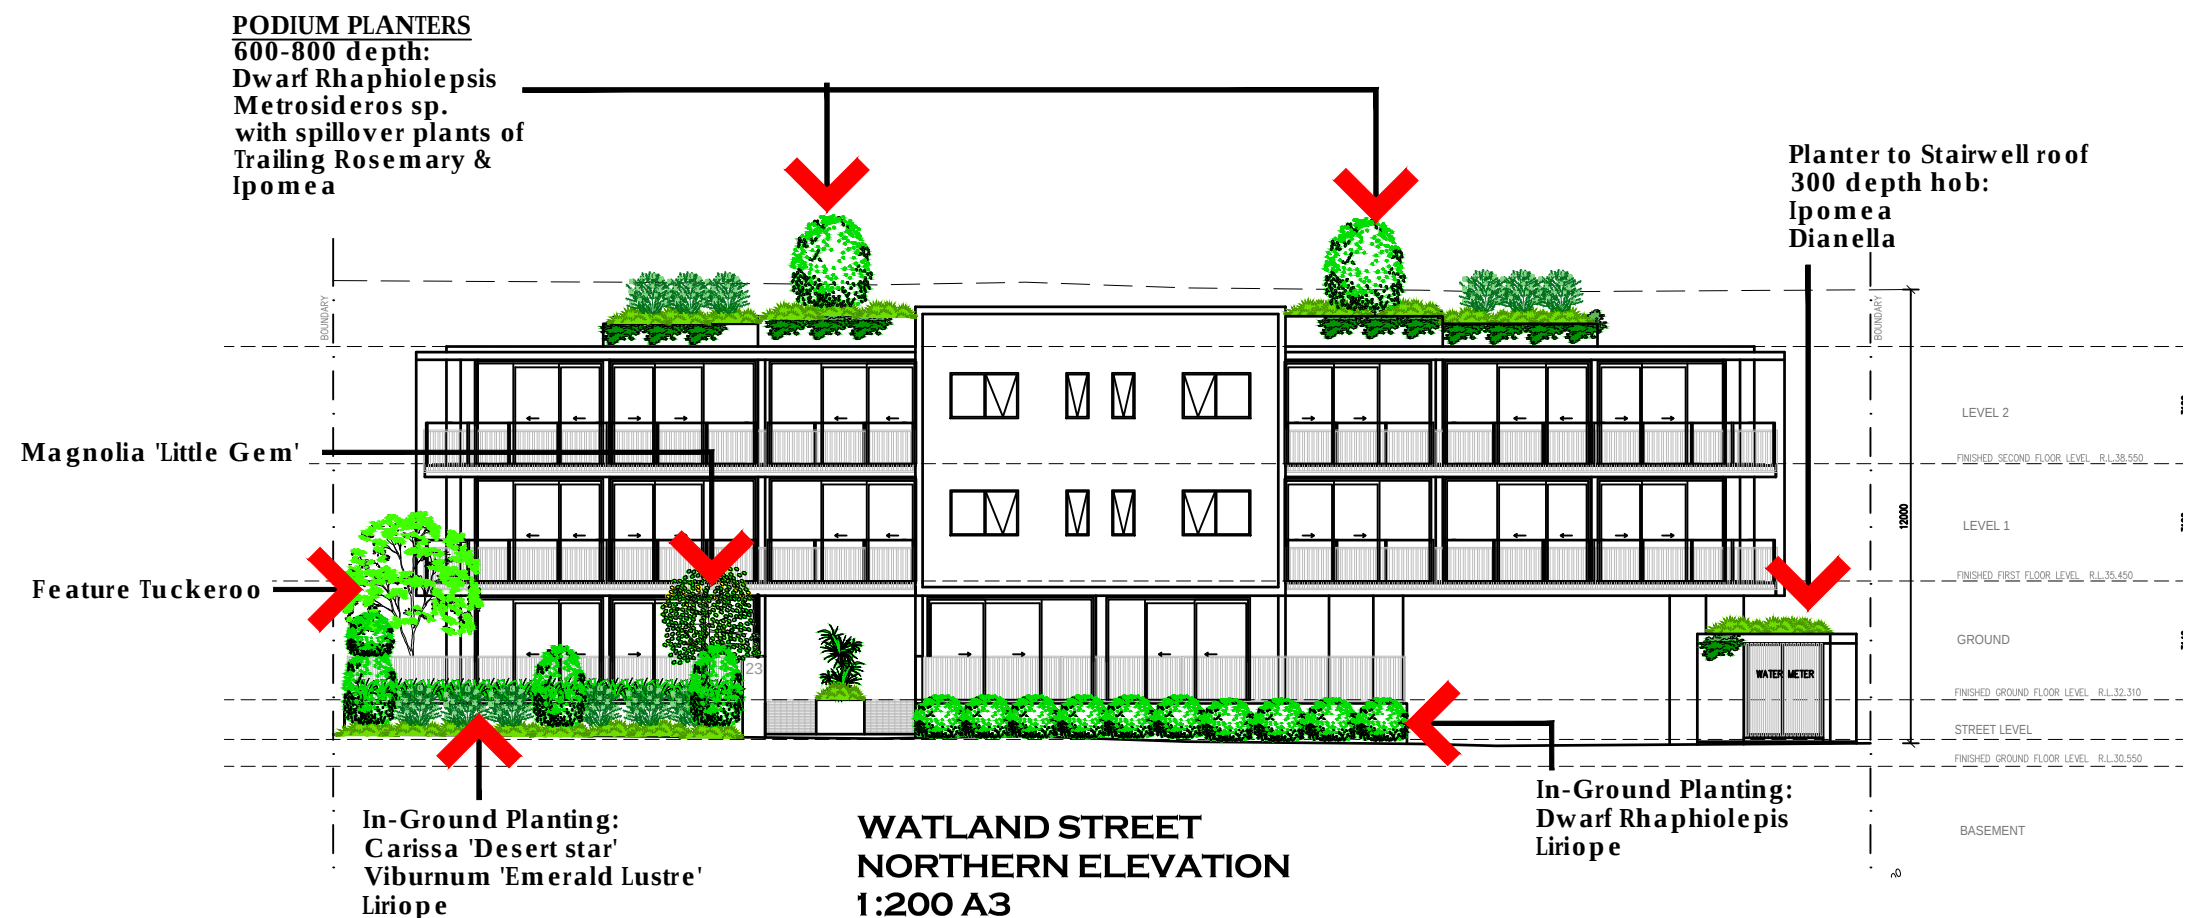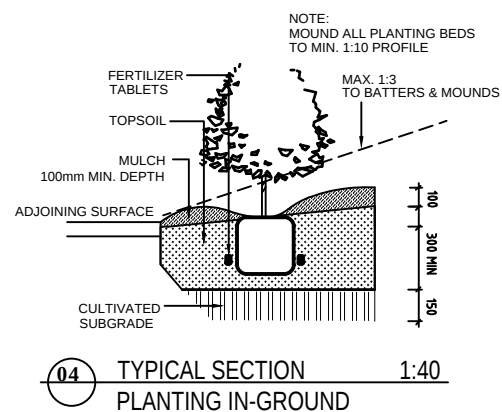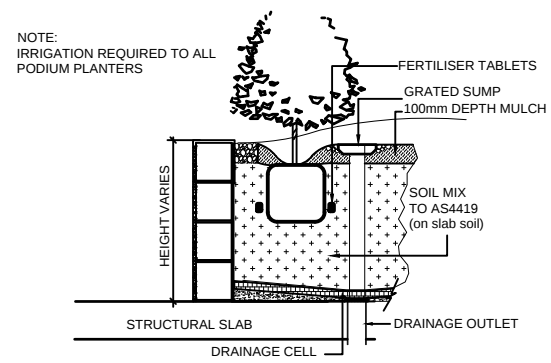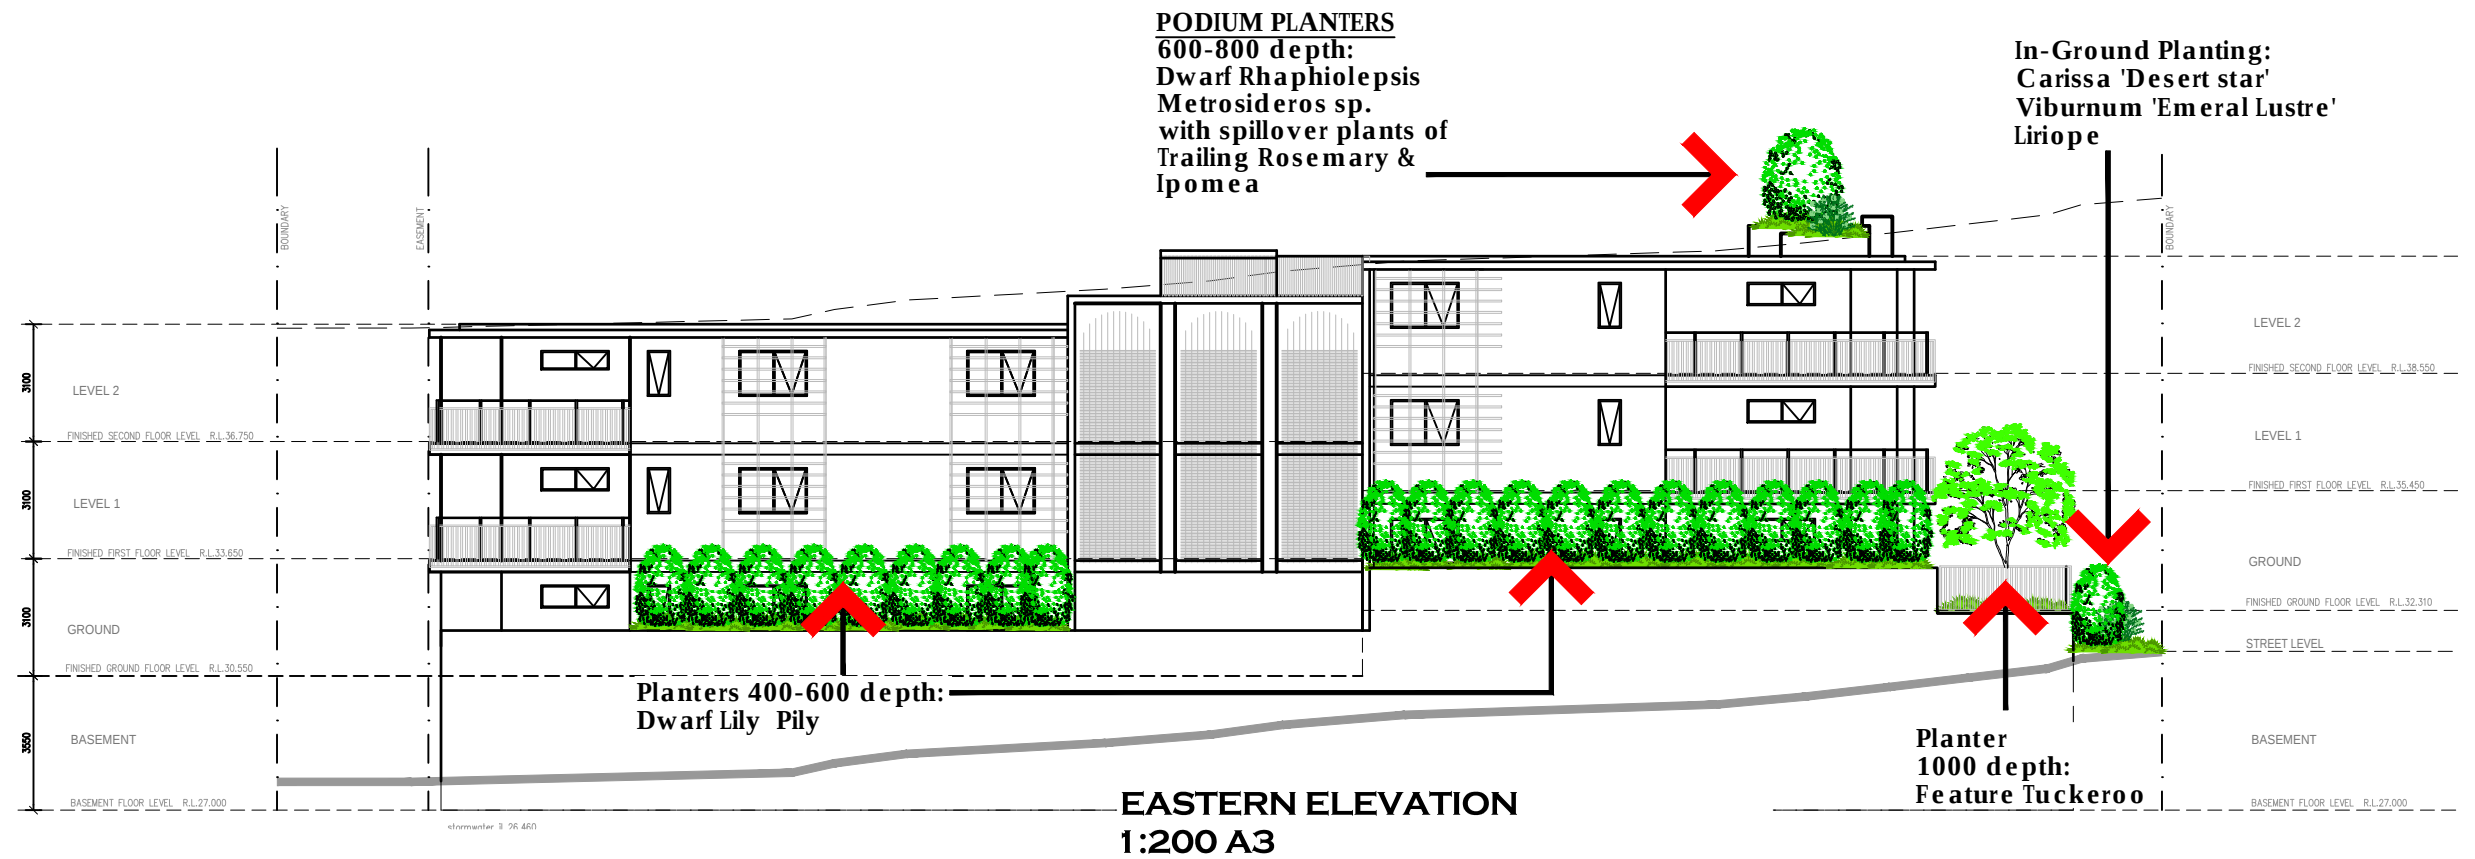

REVISIONS

issue	date
A original issue	24.04.2026

THE COPYRIGHT TO THESE DRAWINGS AND SPECIFICATIONS REMAINS THE PROPERTY OF SCENETICS AND NO PART MAY BE RETAINED, USED, REPRODUCED OR TRANSMITTED IN ANY FORM OR BY ANY MEANS WITHOUT THE AUTHORITY OF THE COPYRIGHT HOLDER.

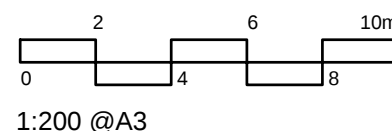

Scenetics
LANDSCAPE PLANNERS
& CONSULTANTS

ABN 16 007 233 693
Mobile: 0448 463 510
email: john@scenetics.com.au

PROJECT

**PROPOSED
DEVELOPMENT**
21 - 23 WATLAND STREET
SPRINGWOOD

TITLE

**STATEMENT OF
LANDSCAPE INTENT**
sheet 4 of 5

SCALE	DATE	DESIGN	DRAWN
1:200 A3	APR 2026	TD	TD
PROJECT No	DRAWING No	ISSUE	
260414291	SLI - 4	a	

PROPOSED PLANT PALETTE

TREES & PALMS

ARCHONTOPHOENIX CUNNINGHAMII	Bangalow Palm	100L
CHAMAEODORA ELEGANS	Parlor Palm	45L
CUPANIOPSIS ANACARDIODES	Tuckeroo	100L
MAGNOLIA LITTLE GEM	Dwarf Magnolia	45L
PTYCHOSPERMA MACARTHII	Mac Arthurs Palm	45L

SHRUBS


ASPLENIUM NIDUS	Birds Nest Fern	300mm
CARISSA 'DESERT STAR'	Desert Star	200mm
CORDYLINE TERMINALIS VARS.	Cordyline	200mm
METROSIDEROS SP	NZ Xmas Bush	200mm
PHILODENDRON 'XANADU'	Dwarf philodendron	200mm
RHAPHIOLEPIS 'ORIENTAL PEARL'	Indian Hawthorn	200mm
RHAPHIOLEPIS 'APPLE BLOSSOM'	Indian Hawthorn	200mm
SYZYGIUM 'BUSH CHRISTMAS'	Dwarf Lilypilly	200mm
VIBURNUM 'EMERALD LUSTRE'	Viburnum	200mm

GROUNDCOVERS

HYMENOCA LIS LITTORALIS	Spider Lily	140mm
IPOMEA PES-CAPRAE	Beach morning glory	140mm
LIRIOPE 'EVERGREEN GIANT'	Liriope	140mm
ROSMARINUS OFFICINALIS “PROSTRATUS	Creeping Rosemary	140mm
TRACHELOSPERMUM JASMINOIDES	Star Jasmine	140mm
VIOLA BANKSII	Native Violet	140mm



CHARACTER IMAGES

 REVISIONS	THE COPYRIGHT TO THESE DRAWINGS AND SPECIFICATIONS REMAINS THE PROPERTY OF SCENETICS AND NO PART MAY BE RETAINED, USED, REPRODUCED OR TRANSMITTED IN ANY FORM OR BY ANY MEANS WITHOUT THE AUTHORITY OF THE COPYRIGHT HOLDER.	 1:200 @A3	 LANDSCAPE PLANNERS & CONSULTANTS ABN 16 007 233 693 Mobile: 0448 463 510 email: john@scenetics.com.au	PROJECT PROPOSED DEVELOPMENT 21 - 23 WATLAND STREET SPRINGWOOD	TITLE STATEMENT OF LANDSCAPE INTENT sheet 5 of 5
					SCALE 1:200 A3 DATE APR 2026 DESIGN TD DRAWN TD PROJECT No 260414291 DRAWING No SLI - 5 ISSUE a