

DEVELOPMENT APPLICATION

PROPOSED EARLY LEARNING CENTRE

LOTS 4-11 260 WURUGA ROAD, HOLMVIEW QLD 4207



DA DRAWINGS		
DA01	COVER SHEET	B
DA10	SITE PLAN	B
DA20	GROUND FLOOR PLAN	B
DA21	FIRST FLOOR PLAN	B
DA22	ROOF PLAN	B
DA30	SECTIONS - SHEET 1	B
DA31	SECTIONS - SHEET 2	B
DA32	SECTIONS - SHEET 3	B
DA33	SECTIONS - SHEET 4	A
DA40	ELEVATIONS - SHEET 1	B
DA41	ELEVATIONS - SHEET 2	B
DA50	PERSPECTIVES SHEET 1	B
DA51	PERSPECTIVES SHEET 2	B

JOB NO. 1895
DATE: 27/05/2026



DEVELOPMENT SCHEDULE

ADDRESS:
LOTS 4-11 260 WURUGA ROAD, HOLMVIEW QLD 4207

RPD DATA:
LOT 2 ON RP109012

SITE AREA:
2670m²

COUNCIL:
LOGAN CITY COUNCIL

ZONE:
LOW DENSITY RESIDENTIAL

ZONE	AREA (m²)	% OF SITE
Building_GFA	756	28%
Site Cover	701	26%

CHILDCARE SCHEDULE

ROOM	AGE GROUP	NOMINAL CAPACITY	UCA (M²)
ROOM 1	6w-12m	12 PLACES	41
ROOM 2	6w-12m	12 PLACES	39
ROOM 3	2-3yr	15 PLACES	49
ROOM 4	2-3yr	20 PLACES	66
ROOM 7	3-5yr	22 PLACES	73
ROOM 8	3-5yr	22 PLACES	75
103 PLACES			343 m²

NOTE: UCA DENOTES UNENCUMBERED AREA


CARPARKING SCHEDULE

REQUIRED CAR PARKING:

STAFF @ 1/STAFF:	18
VISITORS @ 1/10 CHILDREN:	10.3
TOTAL:	28.3

PROVIDED CAR PARKING:

TOTAL SPACES PROVIDED:	28
------------------------	----

 

SITE PLAN

SCALE: 1:500

PROJECT
PROPOSED EARLY LEARNING CENTRE
LOCATION
LOTS 4-11 260 WURUGA ROAD, HOLMVIEW QLD 4207
CLIENT
JLF GROUP

TITLE
SITE PLAN

B	DA RFI ISSUE	SM	27/05/2026
A	RFI COORDINATION	SM	16/02/2025
P2	COORDINATION ISSUE	SM	14/10/2025
P1	PRELIMINARY ISSUE	SM	16/06/2025
REV.	DETAILS	INT	DATE

SMart architecture
Shop 4, 36 Park Road Milton Qld 4064 | T. 617 3862 1888 | E. studio@smartarchitects.com.au

These drawings and design and the copyright thereof are the property of SMart ARCHITECTURE PTY LTD and must not be used or retained or copied without the written permission of SMart ARCHITECTURE PTY LTD
Use figured dimension in preference to scaled dimensions. All dimensions and levels to be verified on site. Do not assume - if in doubt, ASK!

SCALE:
1:500@A3
DRAWN BY:
ED
ISSUE DATE
27/05/2026
JOB No.
1895
DWG No.
DA10
ISSUE
B

TALLAGANDRA ROAD

PROPOSED LANEWAY

SITE BOUNDARY

SITE BOUNDARY

SITE BOUNDARY

DRAINAGE EASEMENT

BATTEN SCREENING

LINE OF WALLS UNDER

EAVES GUTTER

EAVES GUTTER

16,300
SETBACK

25,800
SETBACK

26,500
SETBACK

12,800
SETBACK

STAFF
A: 30 m²

STAFF WC
A: 16 m²

LDRY
A: 11 m²

PLANT/DRYING
A: 9 m²

FOYER

PROGRAM
A: 10 m²

39,800

ROOF OVER

METAL ROOF
PITCH 5.0°

METAL ROOF
PITCH 10.0°

FIRST FLOOR PLAN

SCALE: 1:200

PROJECT
PROPOSED EARLY LEARNING CENTRE
LOCATION
LOTS 4-11 260 WURUGA ROAD, HOLMVIEW QLD 4207
CLIENT
JLF GROUP

TITLE
FIRST FLOOR PLAN


B DA RFI ISSUE
A RFI COORDINATION
P2 COORDINATION ISSUE
P1 PRELIMINARY ISSUE
REV. DETAILS

SM 27/05/2026
SM 16/02/2025
SM 14/10/2025
SM 16/06/2025
INT DATE

SMart architecture
Shop 4, 36 Park Road Milton Qld 4064 | T. 617 3862 1888 | E. studio@smartarchitects.com.au
These drawings and design and the copyright thereof are the property of SMart ARCHITECTURE PTY LTD and must not be used or retained or copied without the written permission of SMart ARCHITECTURE PTY LTD
Use figured dimension in preference to scaled dimensions. All dimensions and levels to be verified on site. Do not assume - if in doubt, ASK!

SCALE:
1:200@A3
DRAWN BY:
ED
ISSUE DATE
27/05/2026

JOB No.
1895
DWG No.
DA21
ISSUE
B

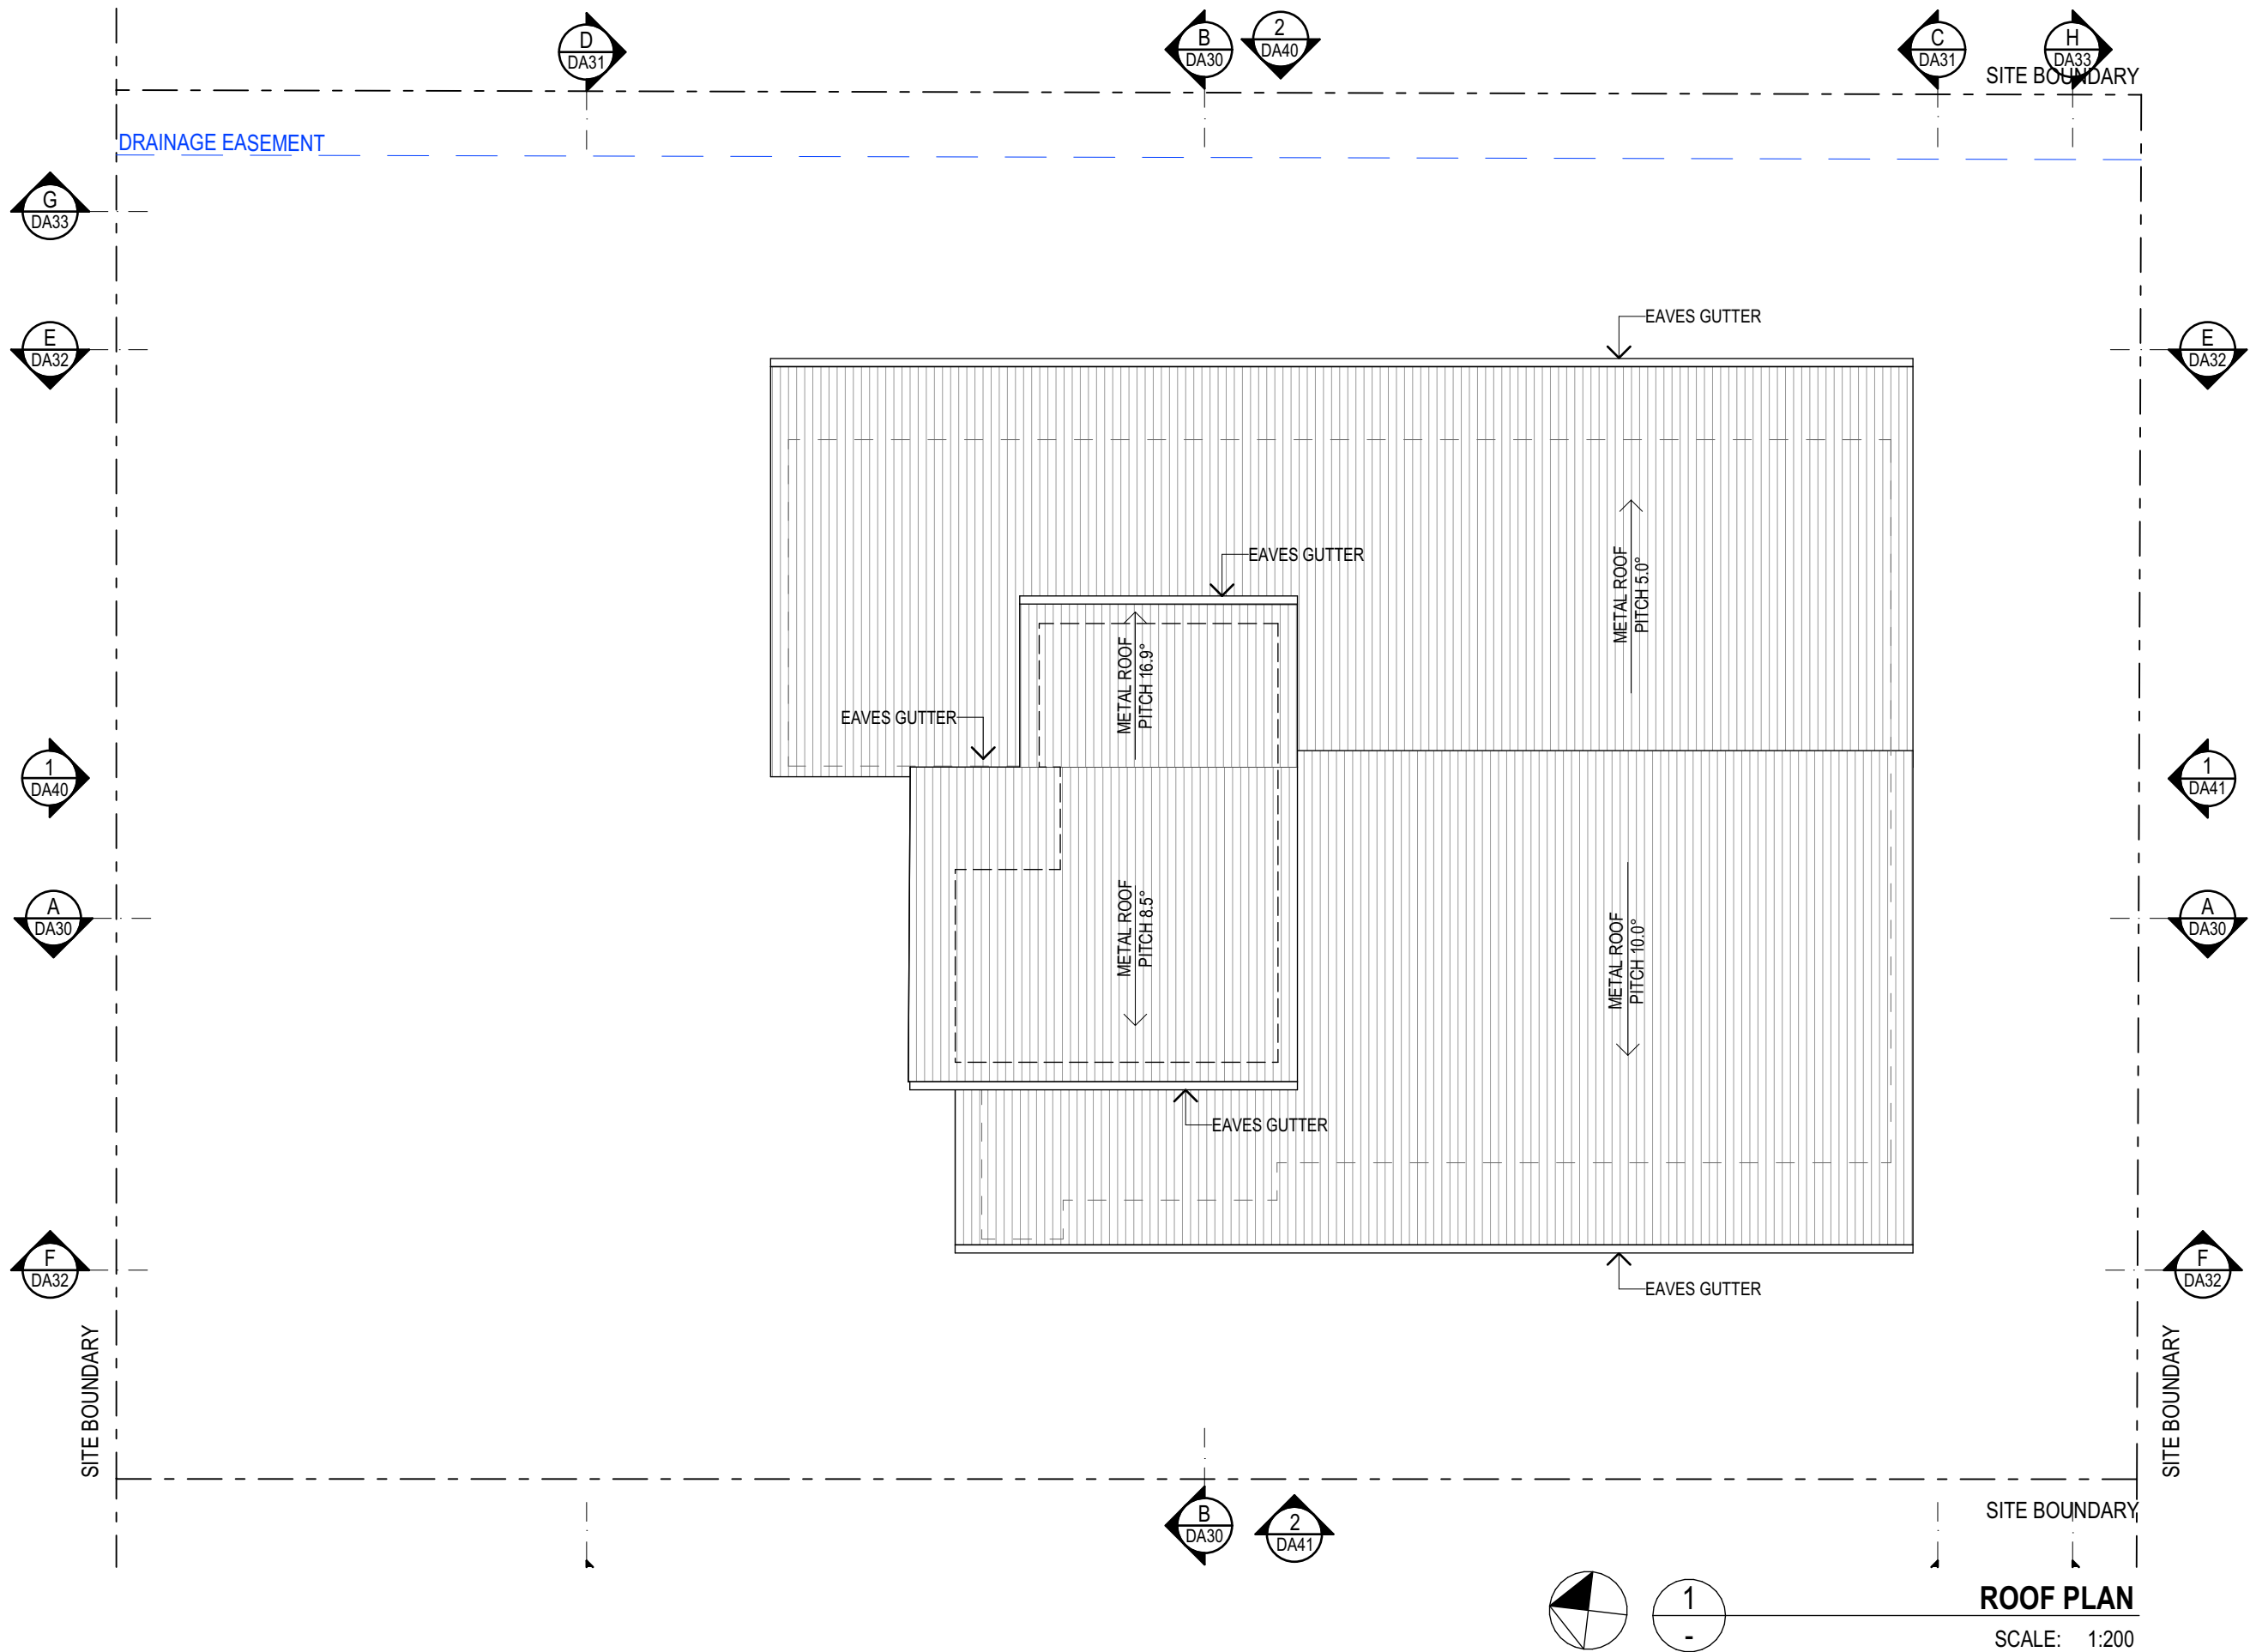

PROJECT
PROPOSED EARLY LEARNING CENTRE

LOCATION
LOTS 4-11 260 WURUGA ROAD, HOLMVIEW QLD 4207

CLIENT
JLF GROUP

TITLE
ROOF PLAN

B	DA RFI ISSUE
A	RFI COORDINATION
P2	COORDINATION ISSUE
P1	PRELIMINARY ISSUE
REV.	DETAILS

SM	27/05/2026
SM	16/02/2025
SM	14/10/2025
SM	16/06/2025
INT	DATE

SMart architecture

Shop 4, 36 Park Road Milton Qld 4064 | T. 617 3862 1888 | E. studio@smartarchitects.com.au

These drawings and design and the copyright thereof are the property of SMart ARCHITECTURE PTY LTD and must not be used or retained or copied without the written permission of SMart ARCHITECTURE PTY LTD

Use figured dimension in preference to scaled dimensions. All dimensions and levels to be verified on site. Do not assume - if in doubt, ASK!

SCALE:
1:200@A3


DRAWN BY:
ED

ISSUE DATE
27/05/2026

JOB No. **1895**

DWG No. **DA22**


ISSUE **B**

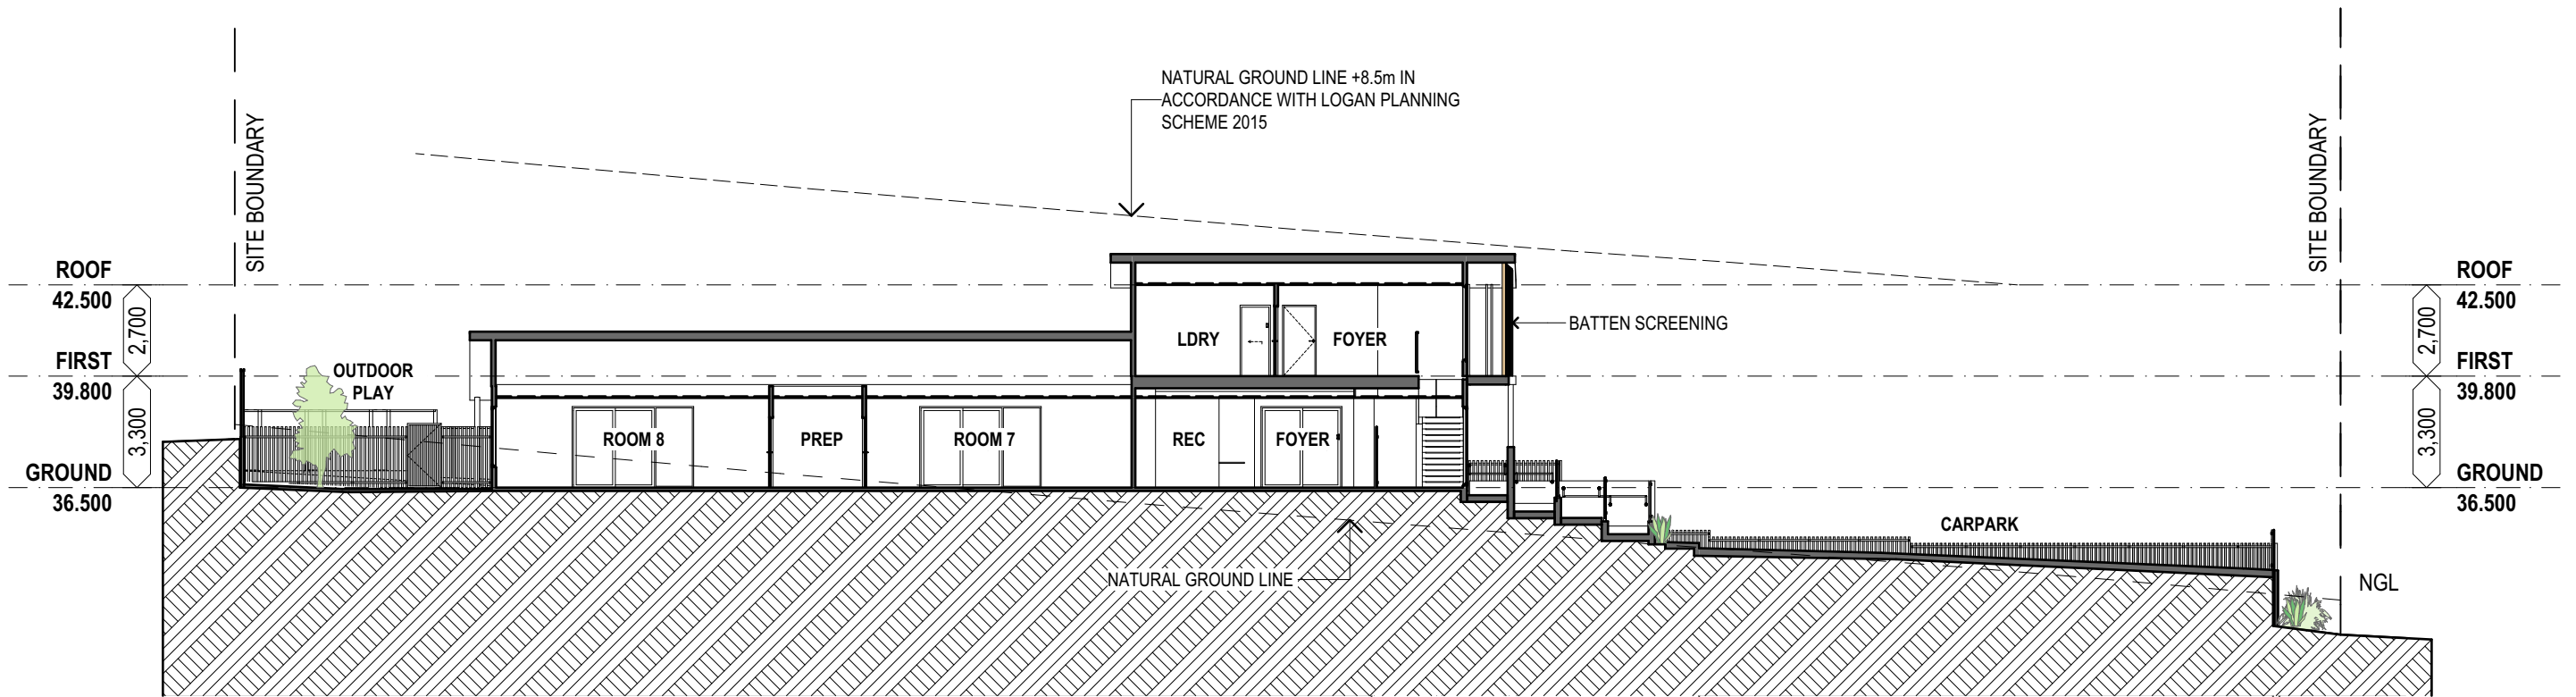

A

SECTION A-A

SCALE: 1:200

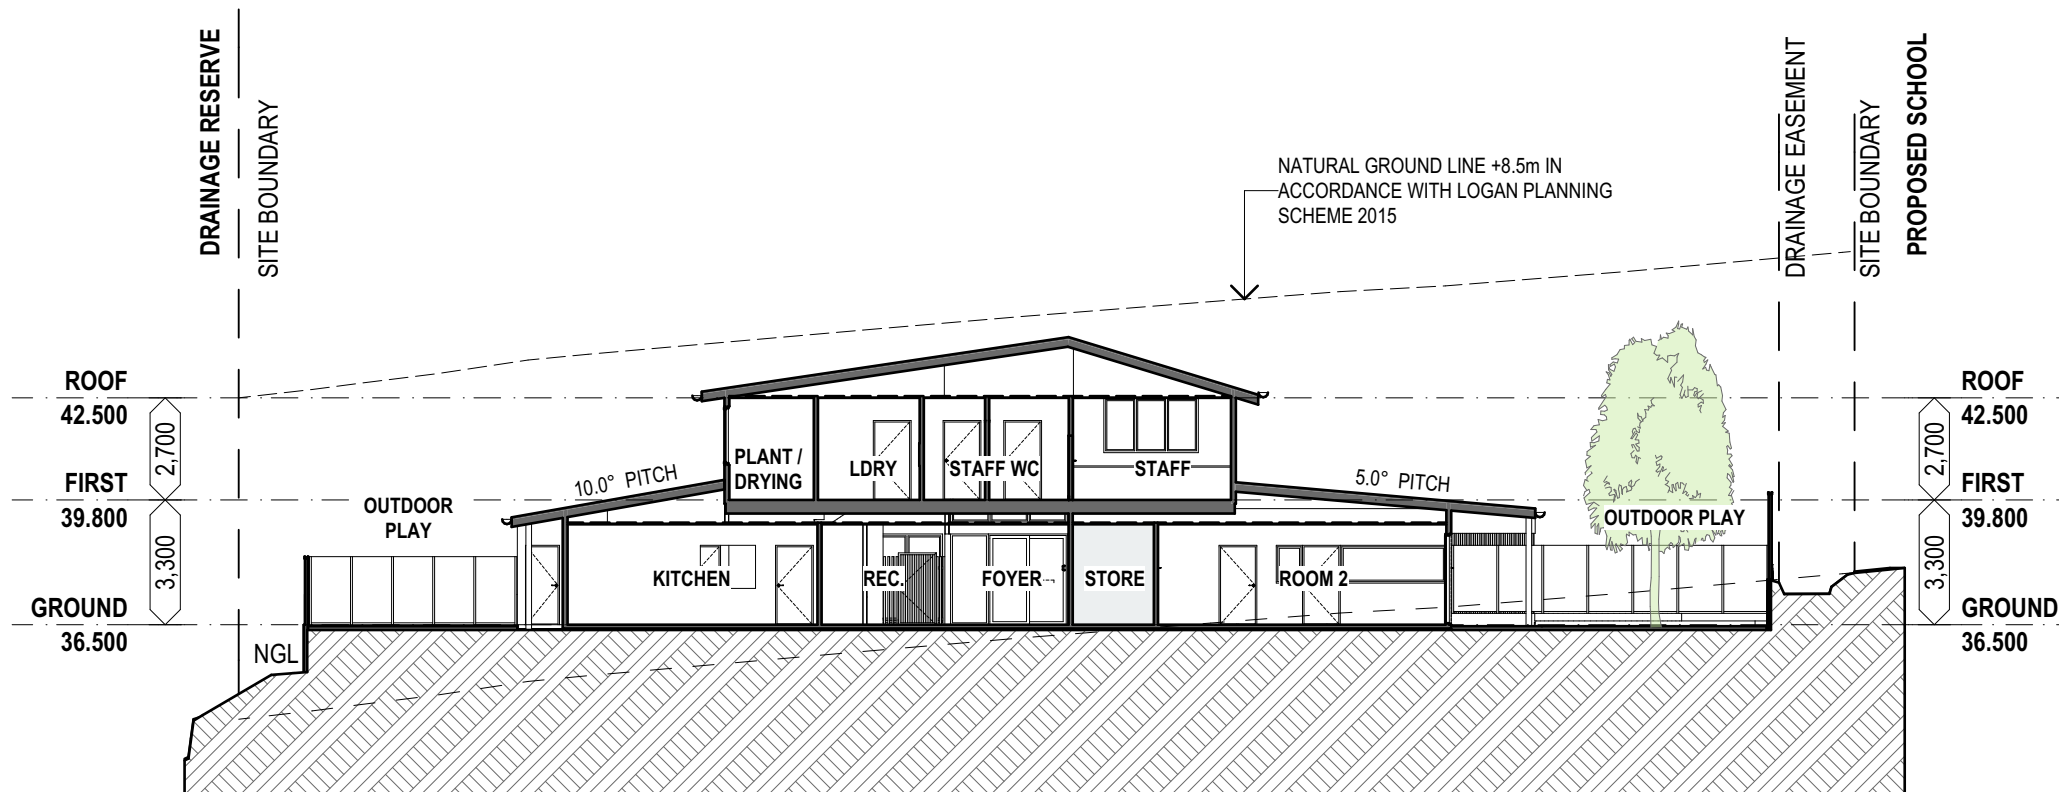

B

SECTION B-B

SCALE: 1:200

PROJECT
PROPOSED EARLY LEARNING CENTRE

LOCATION
LOTS 4-11 260 WURUGA ROAD, HOLMVIEW QLD 4207

CLIENT
JLF GROUP

TITLE
SECTIONS - SHEET 1


B DA RFI ISSUE
A RFI COORDINATION
P2 COORDINATION ISSUE
P1 PRELIMINARY ISSUE
REV. DETAILS

SM 27/05/2026
SM 16/02/2025
SM 14/10/2025
SM 16/06/2025
INT DATE

SMart architecture
Shop 4, 36 Park Road Milton Qld 4064 | T. 617 3862 1888 | E. studio@smartarchitects.com.au
These drawings and design and the copyright thereof are the property of SMart ARCHITECTURE PTY LTD and must not be used or retained or copied without the written permission of SMart ARCHITECTURE PTY LTD
Use figured dimension in preference to scaled dimensions. All dimensions and levels to be verified on site. Do not assume - if in doubt, ASK!

SCALE:
1:200@A3
DRAWN BY:
ED
ISSUE DATE
27/05/2026


JOB No. **1895**
DWG No. **DA30**
ISSUE **B**

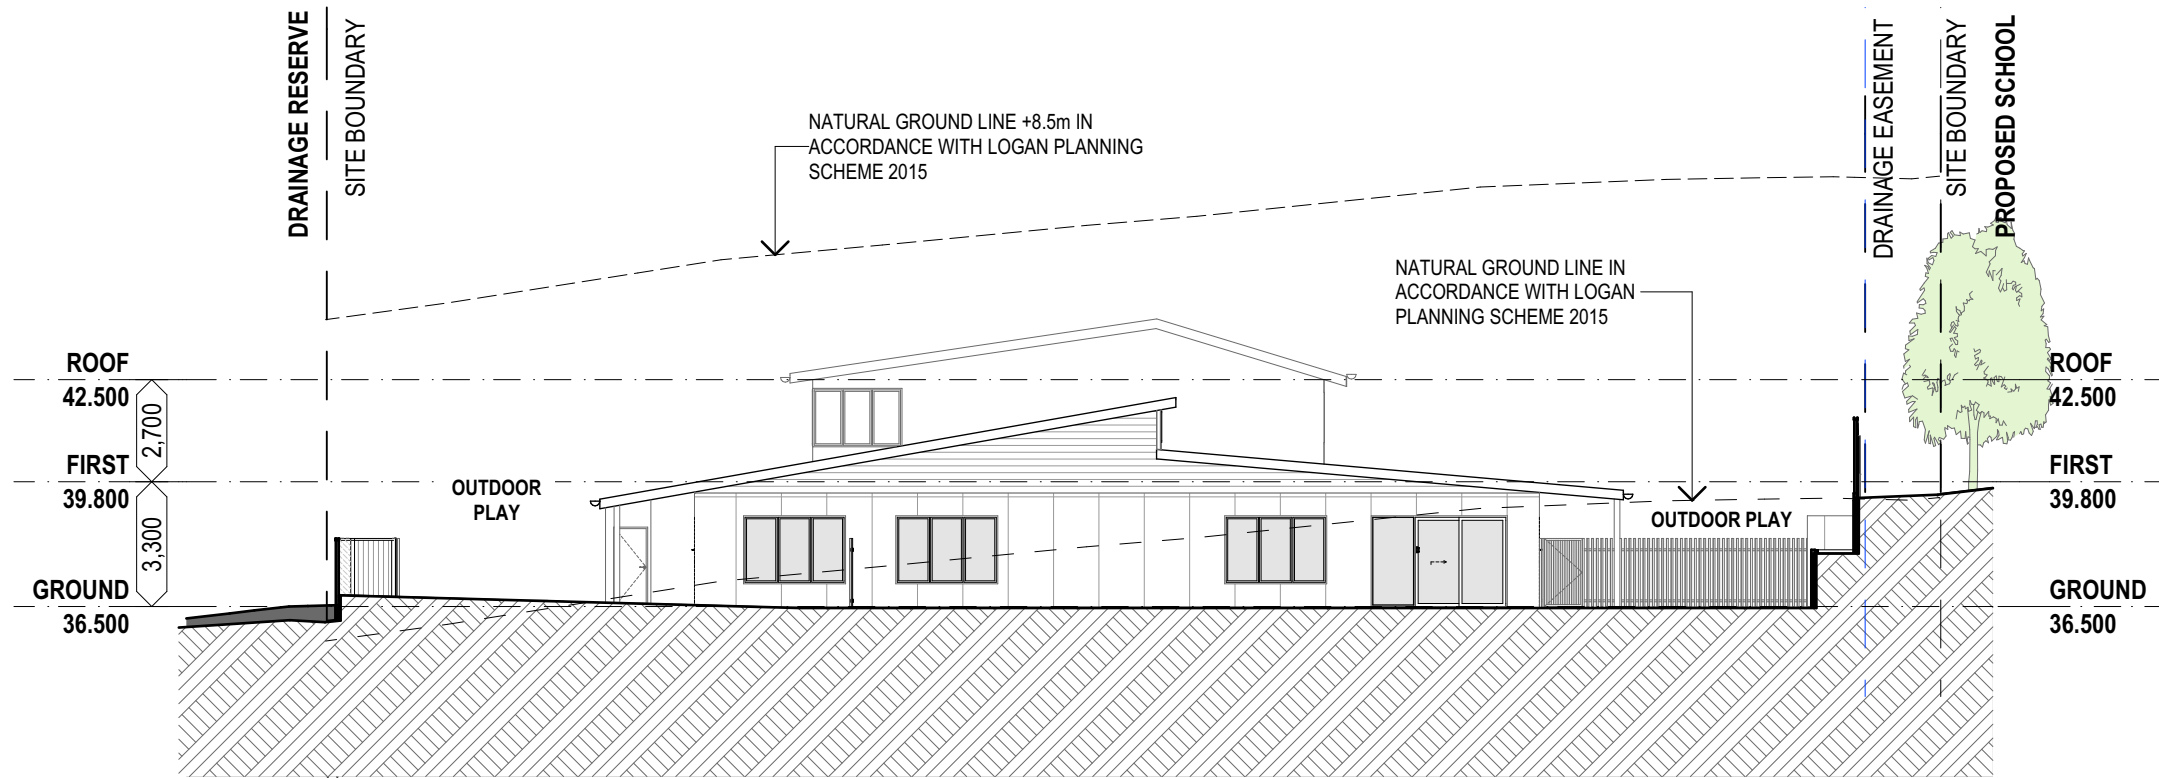

C
-

SECTION C-C

SCALE: 1:200

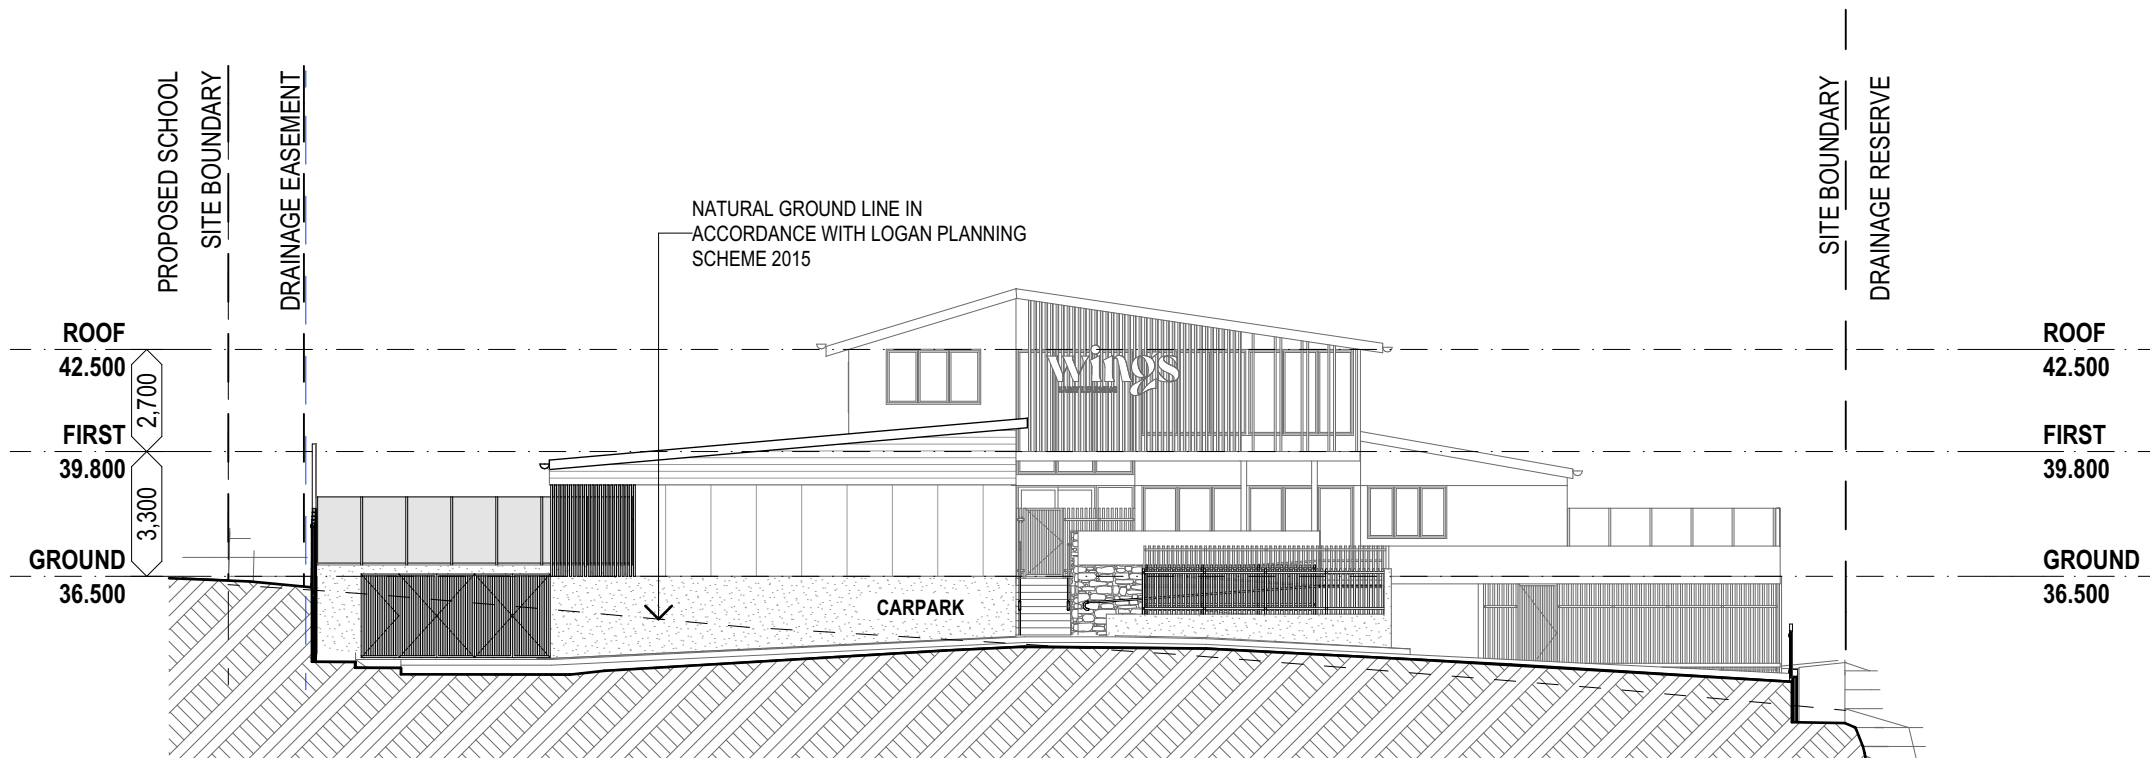

D
-

SECTION D-D

SCALE: 1:200

PROJECT
PROPOSED EARLY LEARNING CENTRE
LOCATION
LOTS 4-11 260 WURUGA ROAD, HOLMVIEW QLD 4207
CLIENT
JLF GROUP

TITLE
SECTIONS - SHEET 2


REV. DETAILS
A RFI COORDINATION
B DA RFI ISSUE

INT DATE
SM 27/05/2026
SM 16/02/2025

SMart architecture
Shop 4, 36 Park Road Milton Qld 4064 | T. 617 3862 1888 | E. studio@smartarchitects.com.au
These drawings and design and the copyright thereof are the property of SMart ARCHITECTURE PTY LTD and must not be used or retained or copied without the written permission of SMart ARCHITECTURE PTY LTD
Use figured dimension in preference to scaled dimensions. All dimensions and levels to be verified on site. Do not assume - if in doubt, ASK!


SCALE:
1:200@A3
DRAWN BY:
ED
ISSUE DATE
27/05/2026

JOB No. **1895**
DWG No. **DA31**
ISSUE **B**

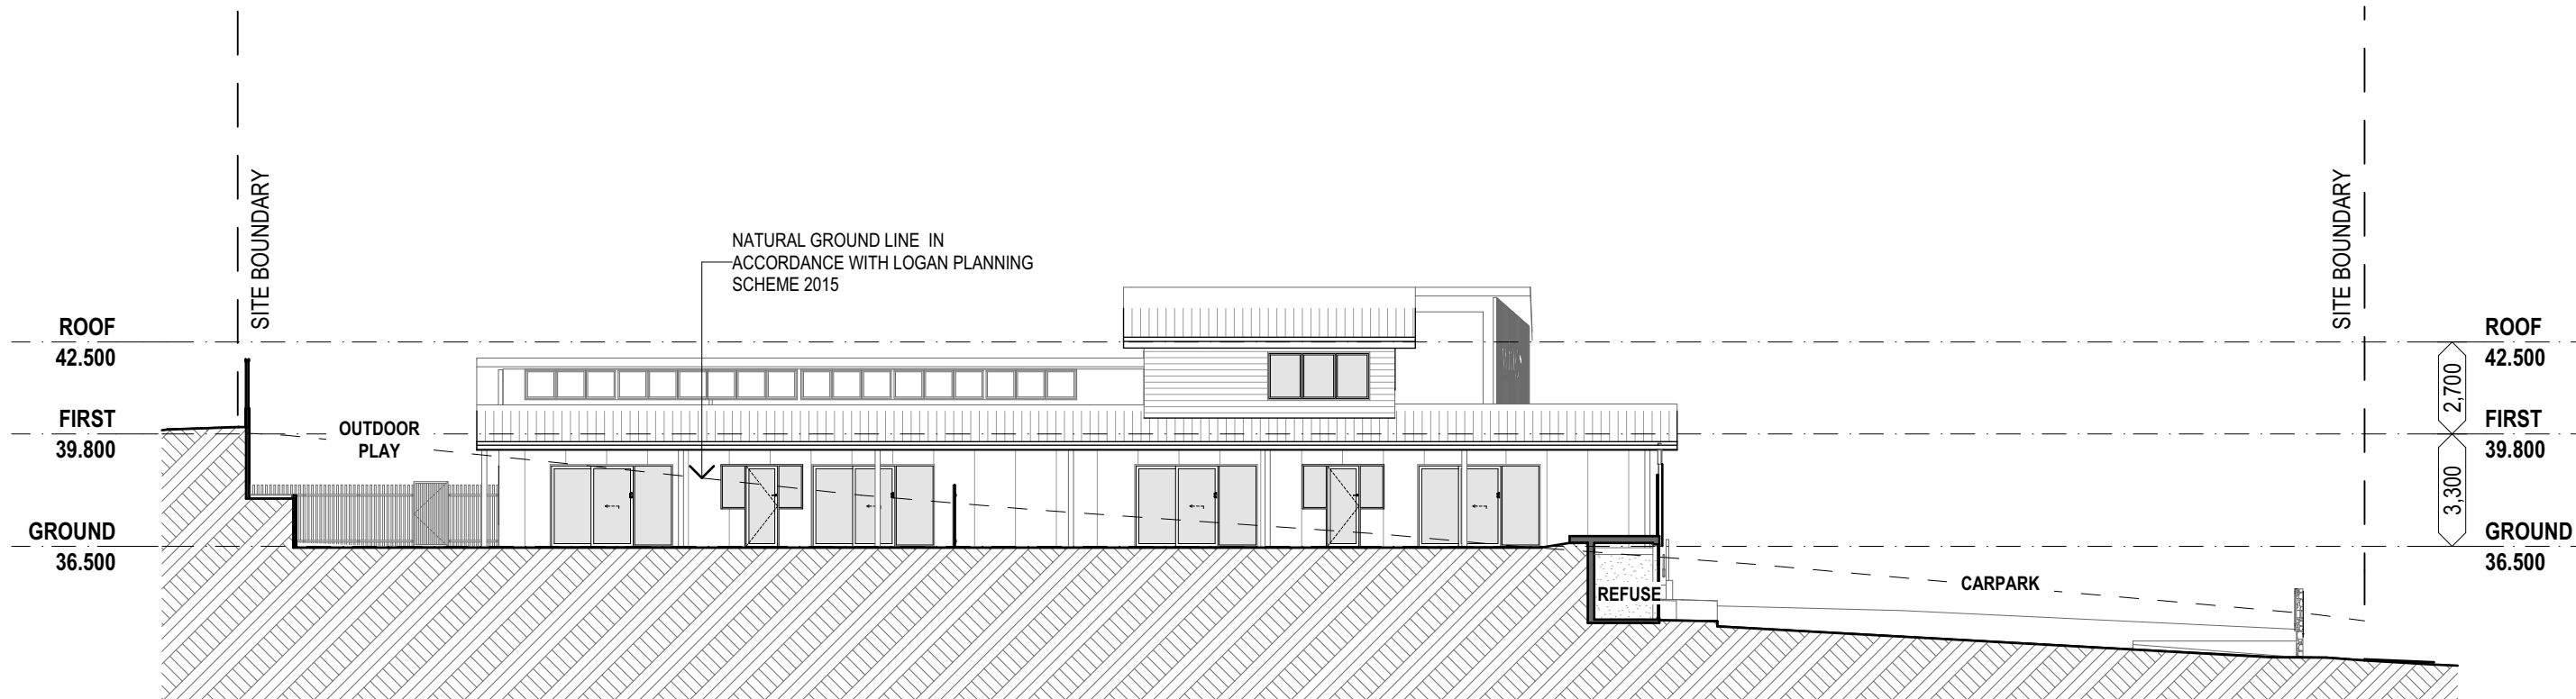

SECTION E-E

SCALE: 1:200

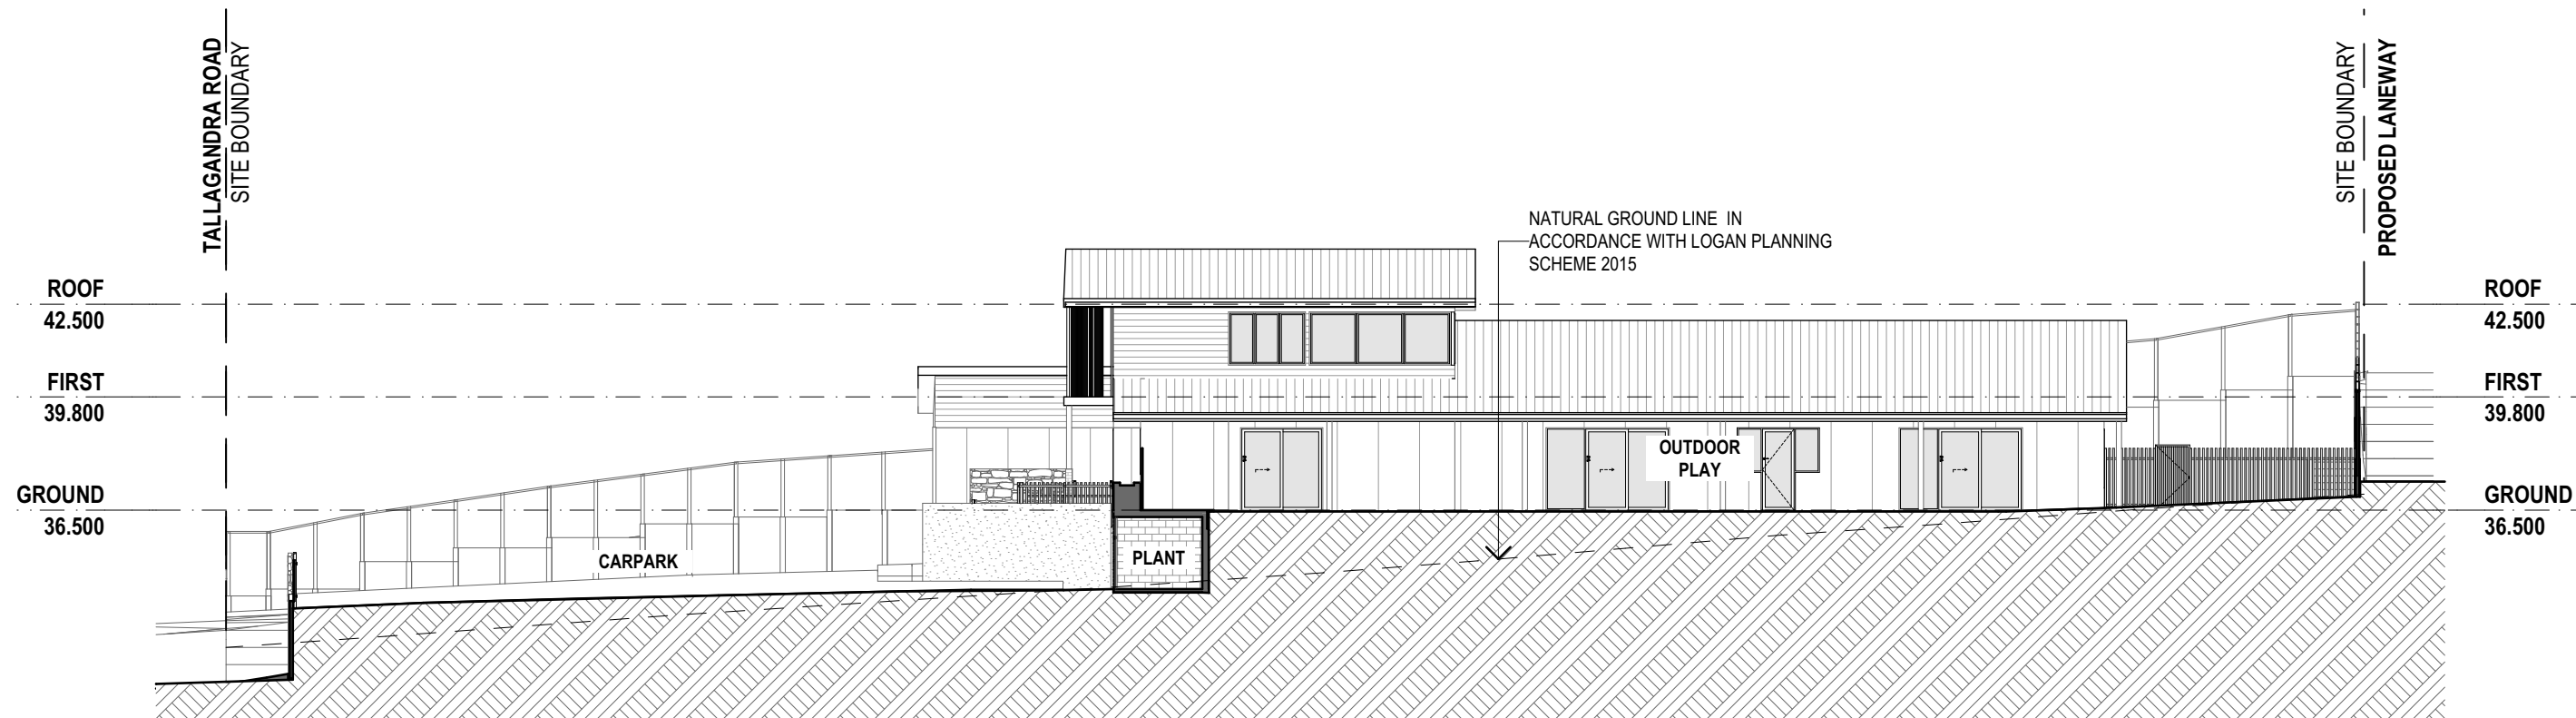

SECTION F-F

SCALE: 1:200

PROJECT
PROPOSED EARLY LEARNING CENTRE
LOCATION
LOTS 4-11 260 WURUGA ROAD, HOLMVIEW QLD 4207
CLIENT
JLF GROUP

TITLE
SECTIONS - SHEET 3


REV. DETAILS
A RFI COORDINATION
B DA RFI ISSUE

SM 27/05/2026
SM 16/02/2025
INT DATE

SMart architecture
Shop 4, 36 Park Road Milton Qld 4064 | T. 617 3862 1888 | E. studio@smartarchitects.com.au
These drawings and design and the copyright thereof are the property of SMart ARCHITECTURE PTY LTD and must not be used or retained or copied without the written permission of SMart ARCHITECTURE PTY LTD
Use figured dimension in preference to scaled dimensions. All dimensions and levels to be verified on site. Do not assume - if in doubt, ASK!

SCALE:
1:200@A3
DRAWN BY:
ED
ISSUE DATE
27/05/2026


JOB No. **1895**
DWG No. **DA32**
ISSUE **B**

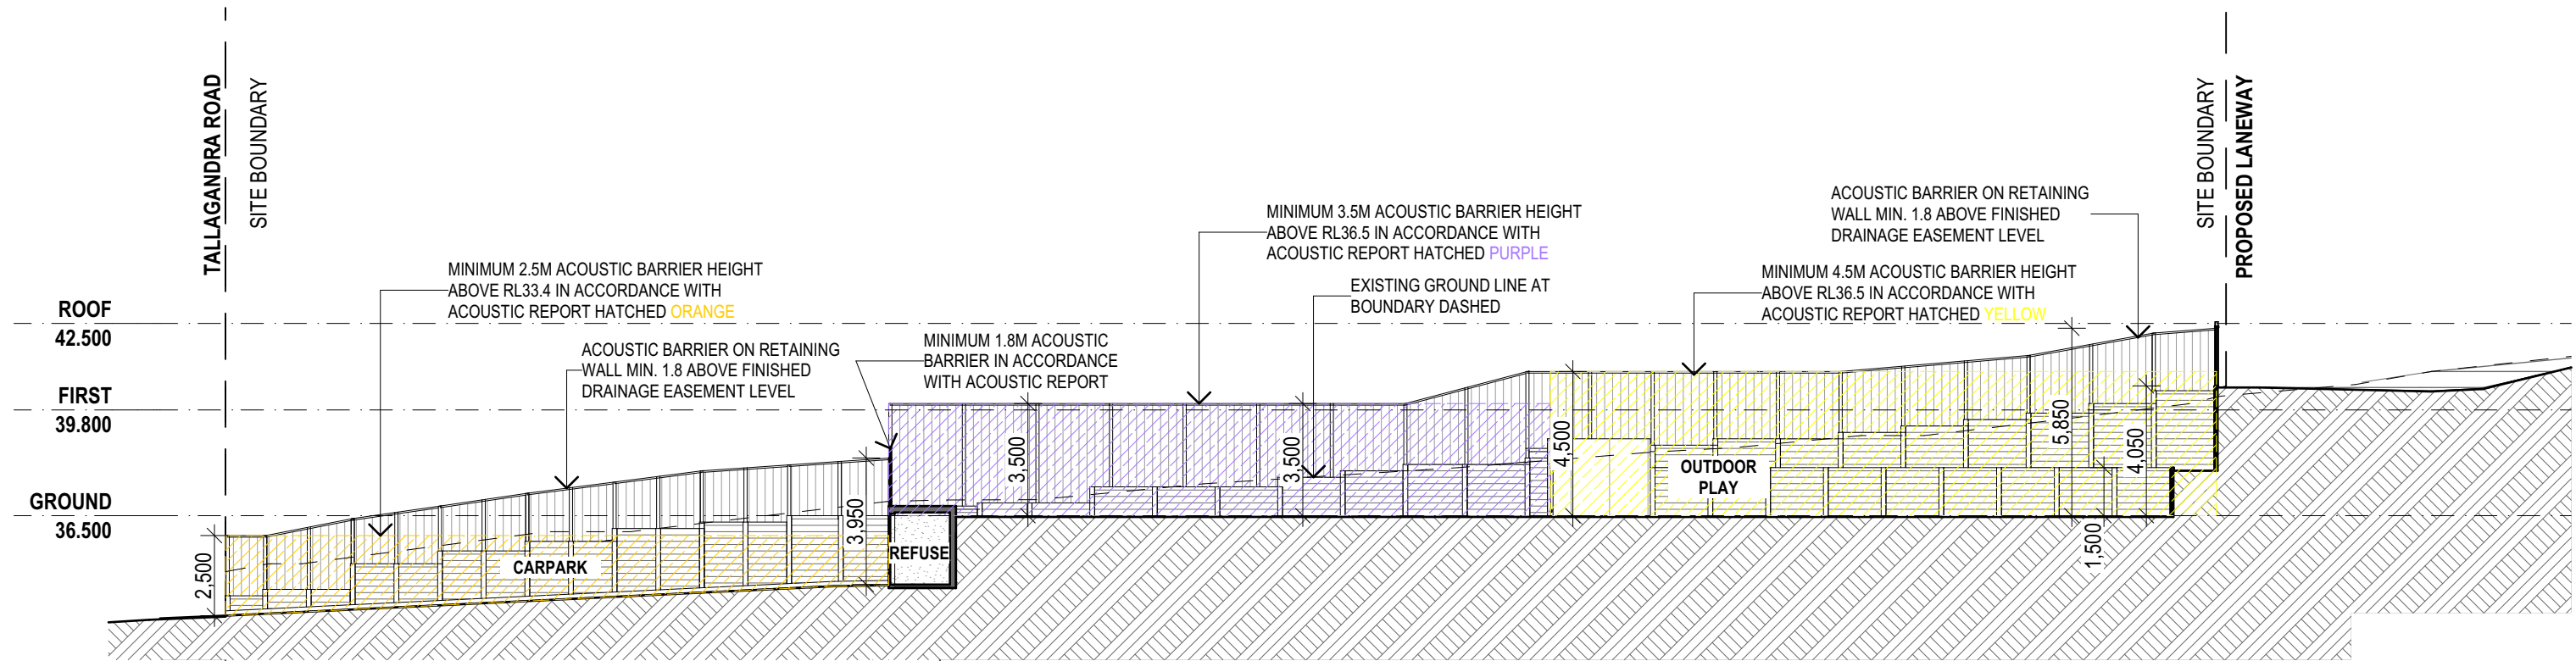

G

SECTION G-G EAST BOUNDARY ACOUSTIC BARRIER

SCALE: 1:200

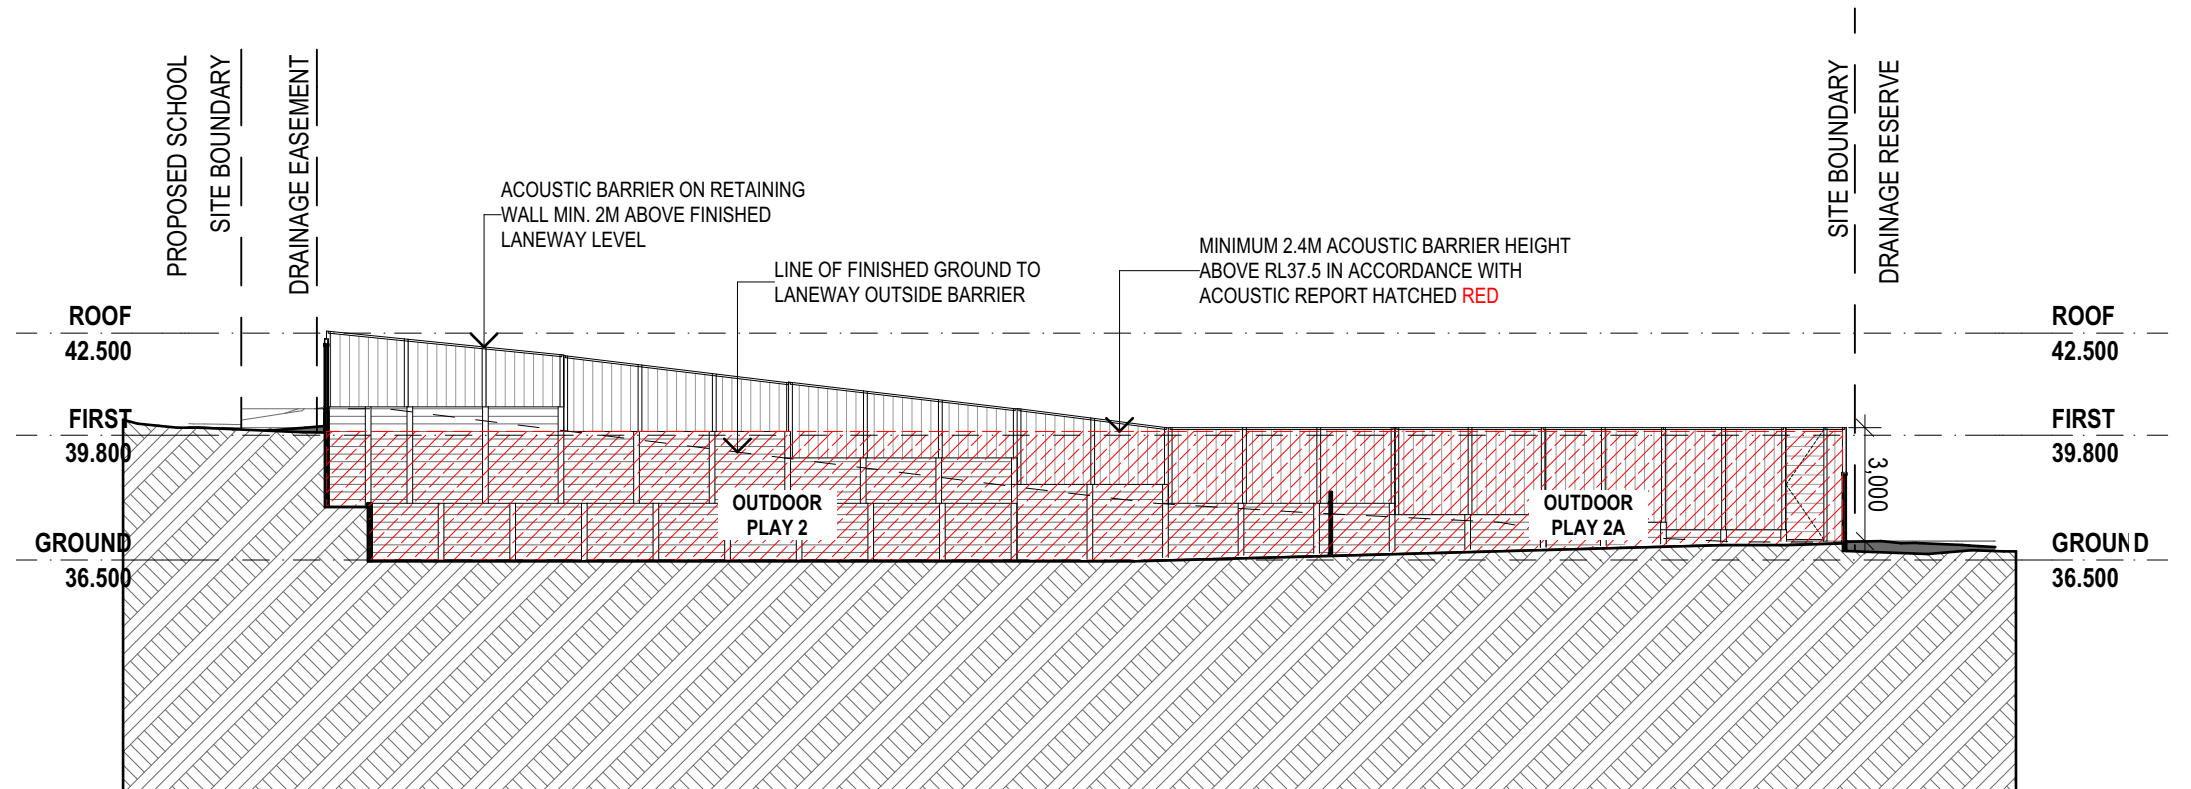

H

SECTION H-H - SOUTH BOUNDARY ACOUSTIC BARRIER

SCALE: 1:200

PROJECT
PROPOSED EARLY LEARNING CENTRE

LOCATION
LOTS 4-11 260 WURUGA ROAD, HOLMVIEW QLD 4207

CLIENT
JLF GROUP

TITLE
SECTIONS - SHEET 4

SMart architecture

Shop 4, 36 Park Road Milton Qld 4064 | T. 617 3862 1888 | E. studio@smartarchitects.com.au

These drawings and design and the copyright thereof are the property of SMart ARCHITECTURE PTY LTD and must not be used or retained or copied without the written permission of SMart ARCHITECTURE PTY LTD

Use figured dimension in preference to scaled dimensions. All dimensions and levels to be verified on site. Do not assume - if in doubt, ASK!

SCALE:
1:200@A3

DRAWN BY:
SM

ISSUE DATE
27/05/2026

JOB No. **1895**

DWG No. **DA33**


ISSUE
A

A FOR INFORMATION, DA RFI ISSUE
REV. DETAILS

SM 27/05/2026
INT DATE




FINISHES LEGEND

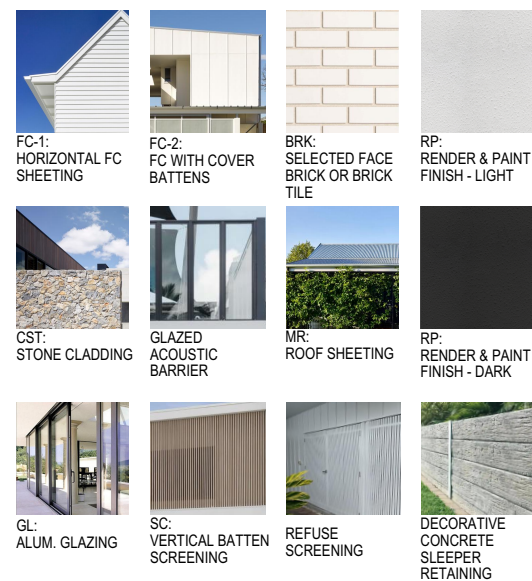

1
-

NORTH ELEVATION

SCALE: 1:200

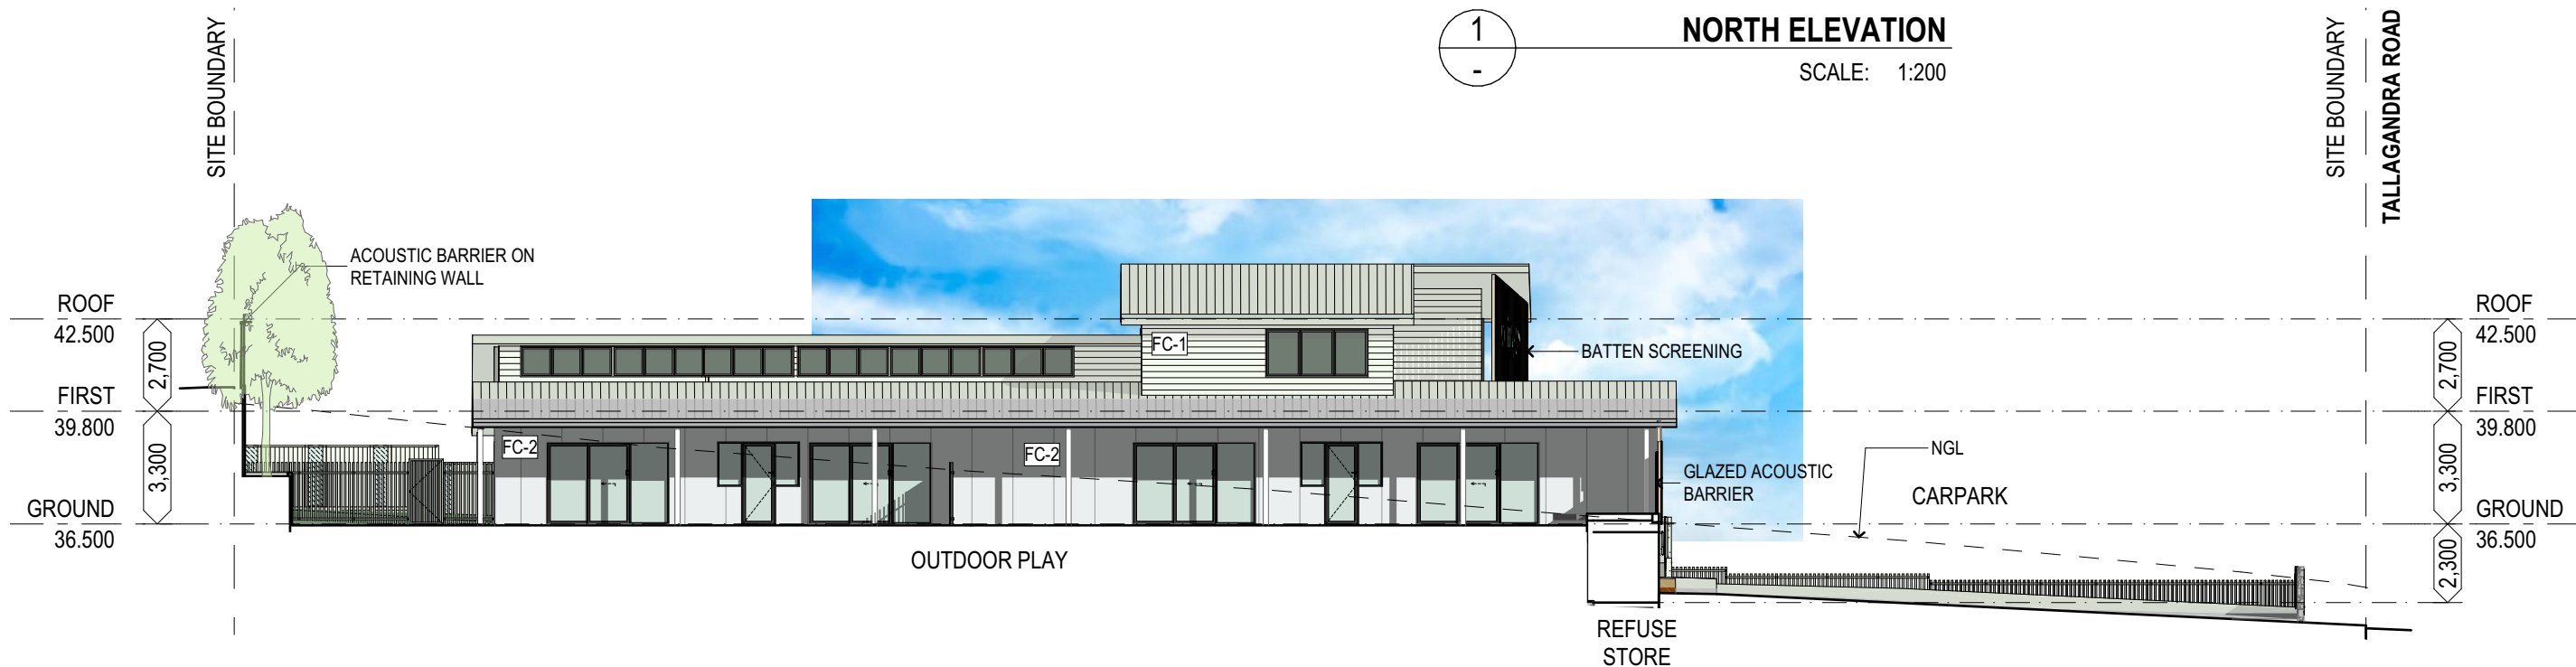

2
-

EAST ELEVATION

SCALE: 1:200

PROJECT
PROPOSED EARLY LEARNING CENTRE
LOCATION
LOTS 4-11 260 WURUGA ROAD, HOLMVIEW QLD 4207
CLIENT
JLF GROUP

TITLE
ELEVATIONS - SHEET 1

B DA RFI ISSUE
A RFI COORDINATION
P2 COORDINATION ISSUE
P1 PRELIMINARY ISSUE
REV. DETAILS

SM 27/05/2026
SM 16/02/2025
SM 14/10/2025
SM 16/06/2025
INT DATE

SMart architecture
Shop 4, 36 Park Road Milton Qld 4064 | T. 617 3862 1888 | E. studio@smartarchitects.com.au
These drawings and design and the copyright thereof are the property of SMart ARCHITECTURE PTY LTD and must not be used or retained or copied without the written permission of SMart ARCHITECTURE PTY LTD
Use figured dimension in preference to scaled dimensions. All dimensions and levels to be verified on site. Do not assume - if in doubt, ASK!

SCALE:
1:200, 1:1@A3
DRAWN BY:
ED
ISSUE DATE
27/05/2026


JOB No.
1895
DWG No.
DA40
ISSUE
B



1
-

SOUTH ELEVATION

SCALE: 1:200

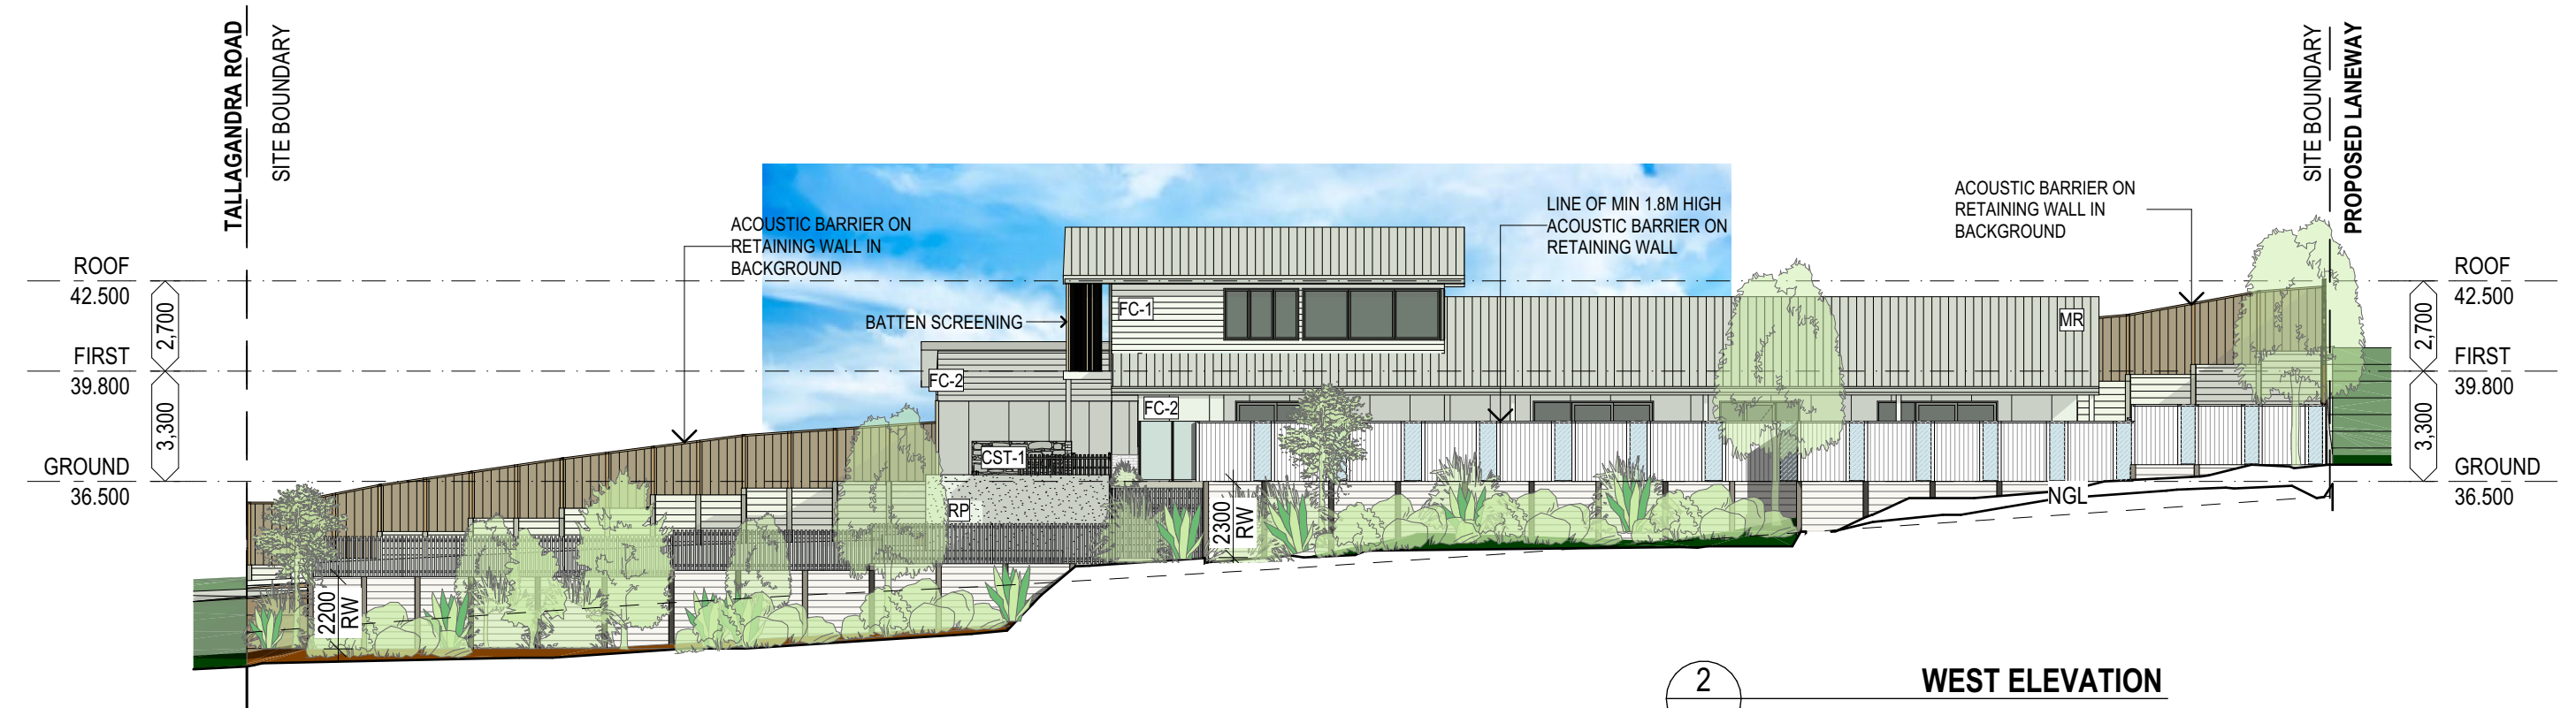


2
-

WEST ELEVATION

SCALE: 1:200

FINISHES LEGEND

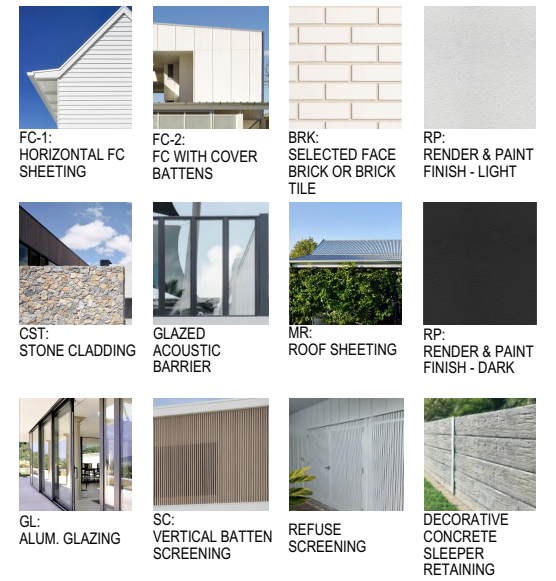

PROJECT
PROPOSED EARLY LEARNING CENTRE
LOCATION
LOTS 4-11 260 WURUGA ROAD, HOLMVIEW QLD 4207
CLIENT
JLF GROUP

TITLE
ELEVATIONS - SHEET 2

B DA RFI ISSUE
A RFI COORDINATION
P2 COORDINATION ISSUE
P1 PRELIMINARY ISSUE
REV. DETAILS

SM 27/05/2026
SM 16/02/2025
SM 14/10/2025
SM 16/06/2025
INT DATE

SMart architecture
Shop 4, 36 Park Road Milton Qld 4064 | T. 617 3862 1888 | E. studio@smartarchitects.com.au
These drawings and design and the copyright thereof are the property of SMart ARCHITECTURE PTY LTD and must not be used or retained or copied without the written permission of SMart ARCHITECTURE PTY LTD
Use figured dimension in preference to scaled dimensions. All dimensions and levels to be verified on site. Do not assume - if in doubt, ASK!

SCALE:
1:200, 1:1 @A3
DRAWN BY:
ED
ISSUE DATE
27/05/2026

JOB No. **1895**
DWG No. **DA41**
ISSUE **B**



2
-

PERSPECTIVE 2



1
-

PERSPECTIVE 1

B	DA RFI ISSUE	SM	27/05/2026
A	RFI COORDINATION	SM	16/02/2025
P2	COORDINATION ISSUE	SM	14/10/2025
REV.	DETAILS	INT	DATE

SMArt
architecture

Shop 4, 36 Park Road Milton Qld 4064
T. 617 3862 1888 | E. studio@smartarchitects.com.au

PROJECT
PROPOSED EARLY LEARNING CENTRE

LOCATION
LOTS 4-11 260 WURUGA ROAD, HOLMVIEW QLD 4207

CLIENT
JLF GROUP

TITLE
PERSPECTIVES SHEET 1

These drawings and design and the copyright thereof are the property of SMART ARCHITECTURE PTY LTD and must not be used or retained or copied without the written permission of SMART ARCHITECTURE PTY LTD

Use figured dimension in preference to scaled dimensions. All dimensions and levels to be verified on site. Do not assume - if in doubt, ASK!

SCALE: @A3 JOB No. **1895**

DRAWN BY: ED DWG No. **DA50**

ISSUE DATE 27/05/2026 ISSUE **B**



2
-

PERSPECTIVE 3



1
-

ENTRY PERSPECTIVE

B	DA RFI ISSUE	SM	27/05/2026
A	RFI COORDINATION	SM	16/02/2025
P2	COORDINATION ISSUE	SM	14/10/2025
REV.	DETAILS	INT	DATE



Shop 4, 36 Park Road Milton Qld 4064
| T. 617 3862 1888 | E. studio@smartarchitects.com.au

PROJECT
PROPOSED EARLY LEARNING CENTRE

LOCATION
LOTS 4-11 260 WURUGA ROAD, HOLMVIEW QLD 4207

CLIENT
JLF GROUP

TITLE
PERSPECTIVES SHEET 2

These drawings and design and the copyright thereof are the property of SMART ARCHITECTURE PTY LTD and must not be used or retained or copied without the written permission of SMART ARCHITECTURE PTY LTD

Use figured dimension in preference to scaled dimensions. All dimensions and levels to be verified on site. Do not assume - if in doubt, ASK!

SCALE: @A3 JOB No. **1895**

DRAWN BY: ED DWG No. **DA51**

ISSUE DATE 27/05/2026 ISSUE **B**