


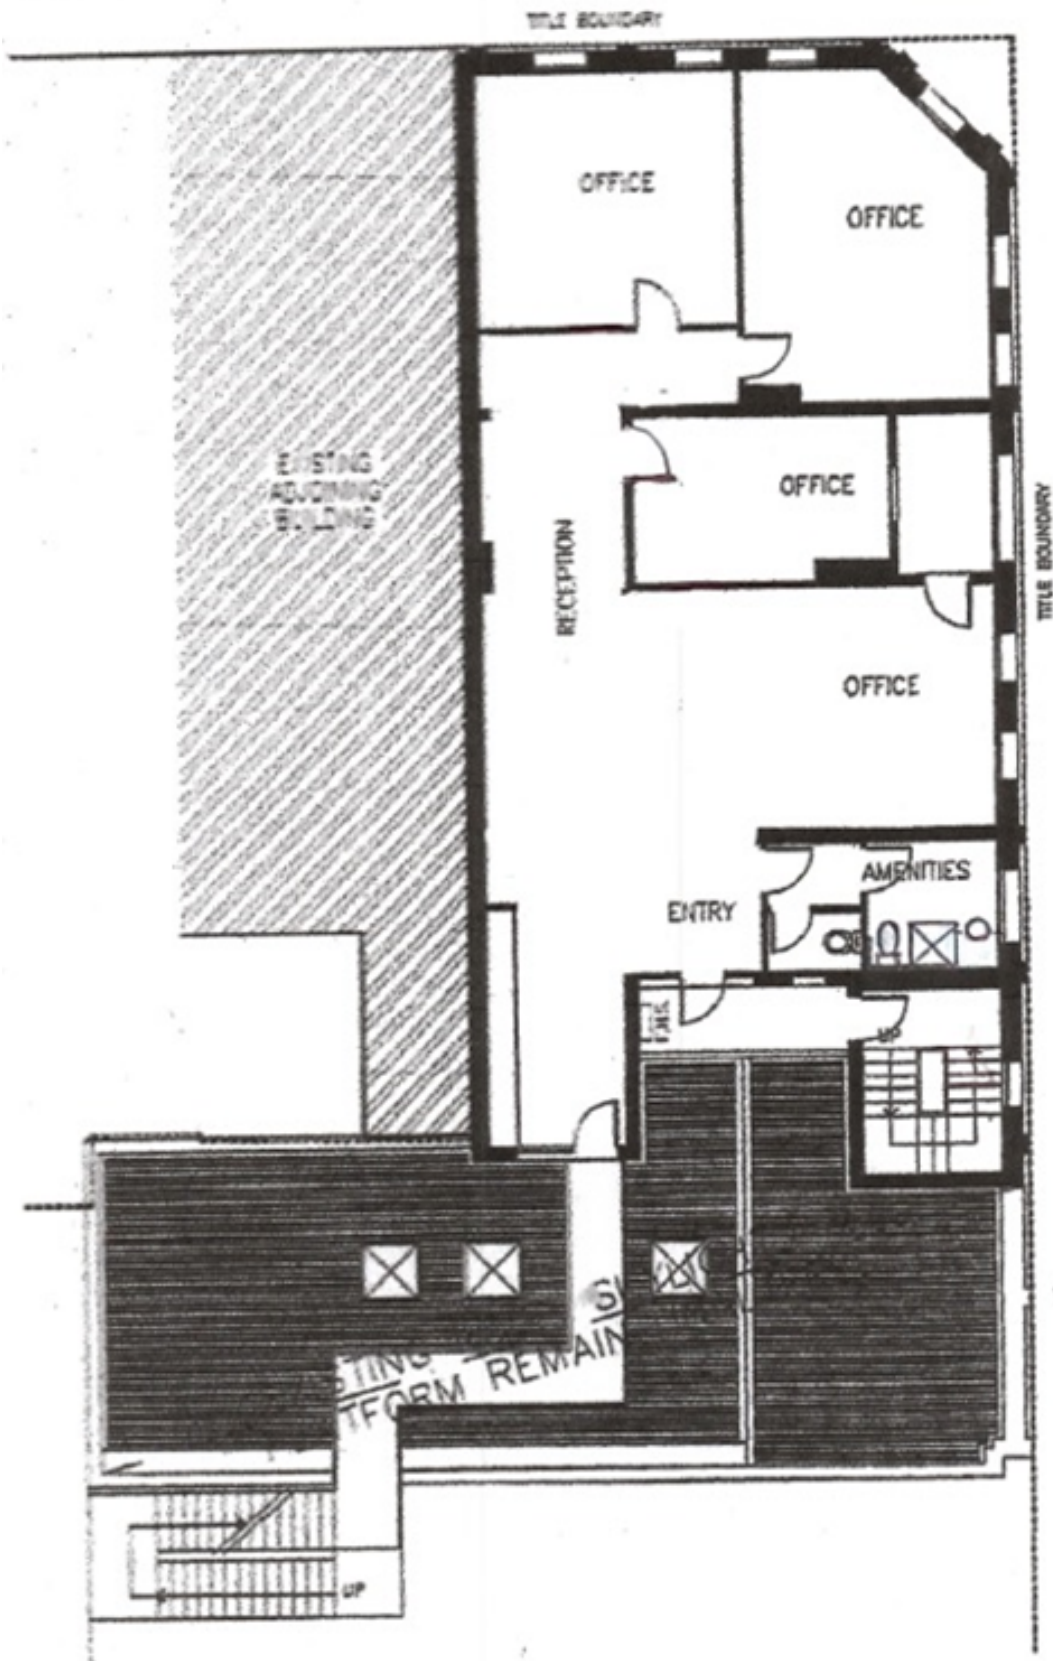

EXISTING SECOND FLOOR PLAN Scale: 1:100 approx.