


FLOOR PLAN

Division	Section	Block	UNITS PLAN No.
CAMPBELL	132	1	4596

FLOOR NUMBER	GROUND	
--------------	--------	--

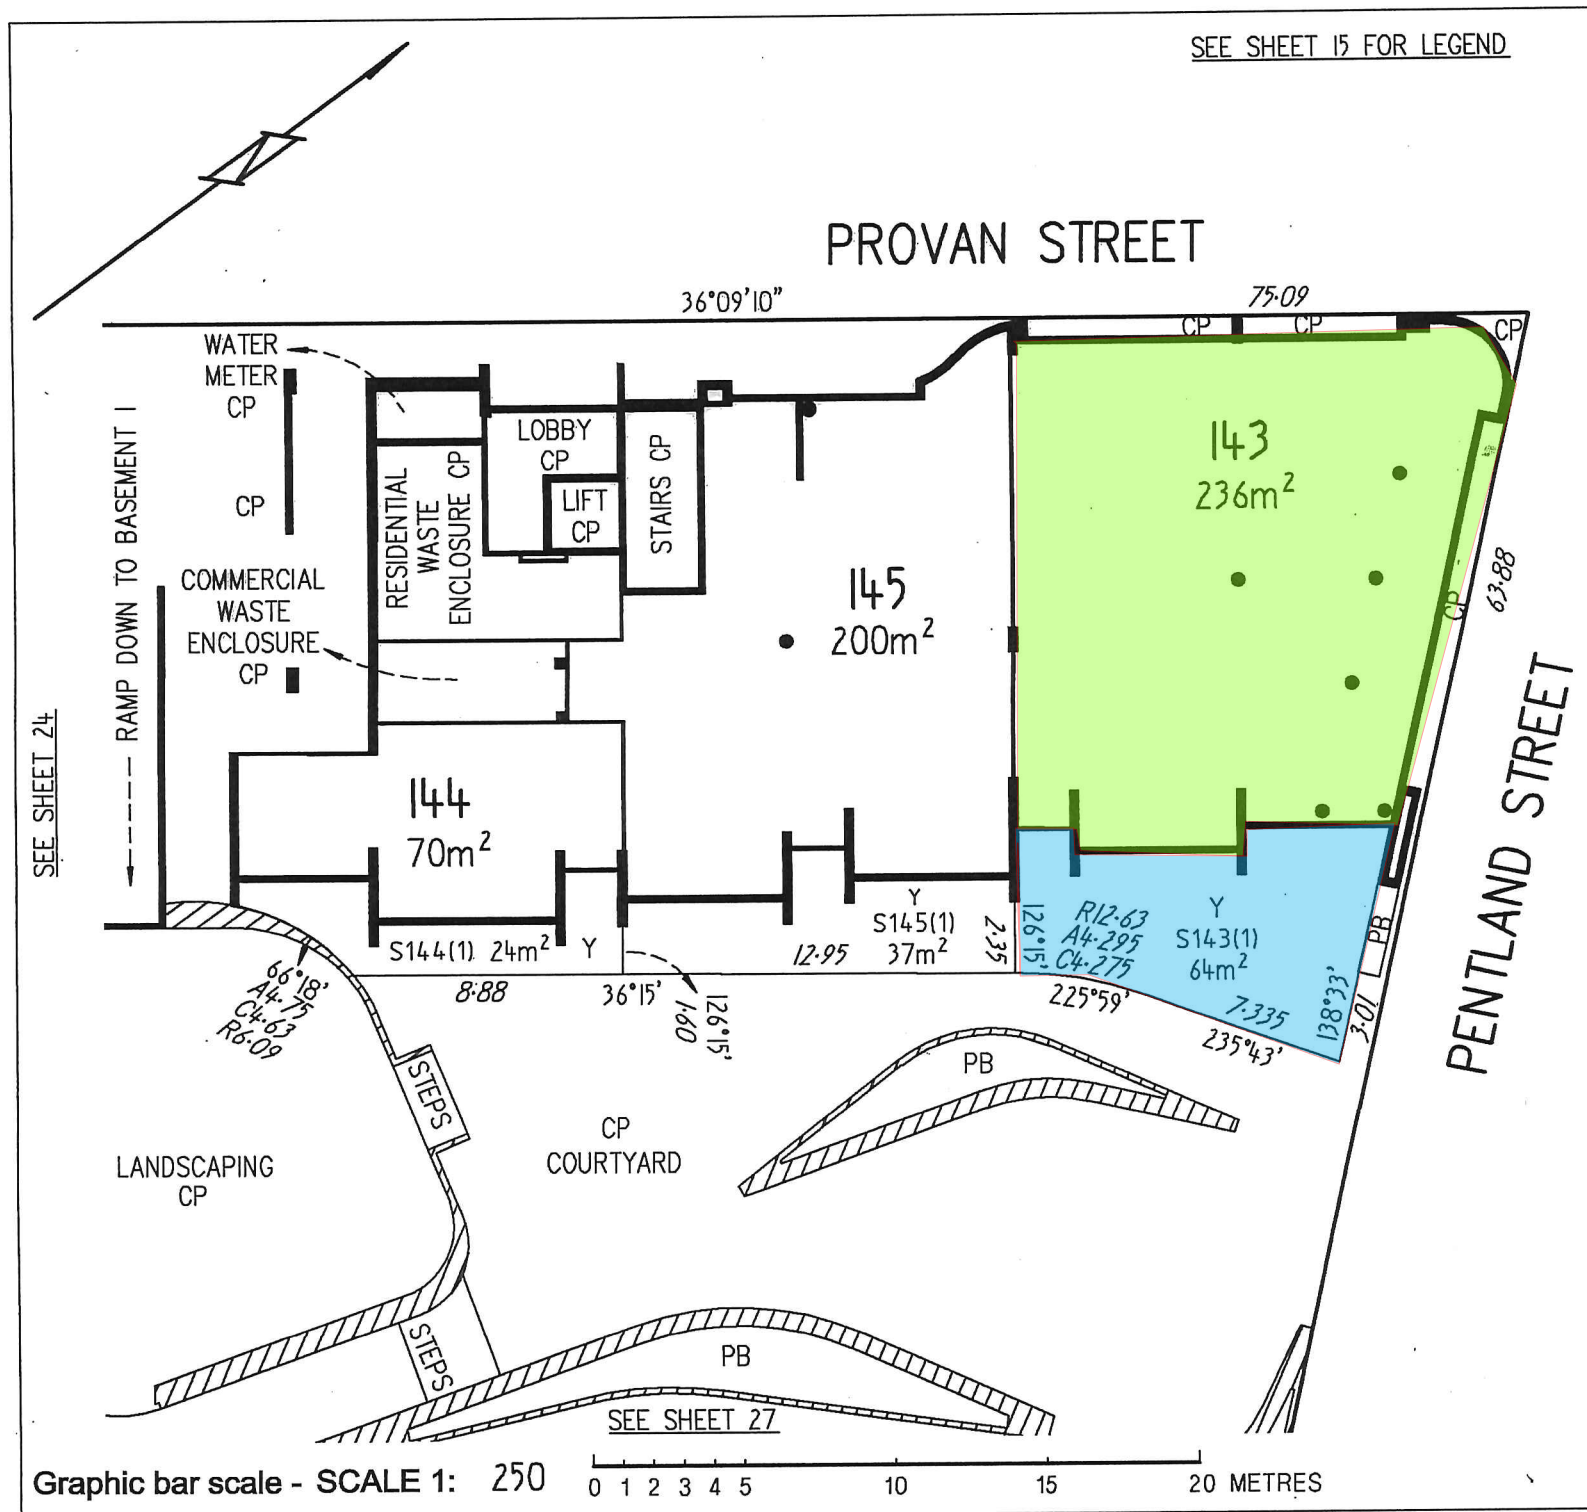

Graphic bar scale - SCALE 1: 250