



LOT 176

TWO WAY DELIVERY ACCESS DRIVEWAY


LOT 177

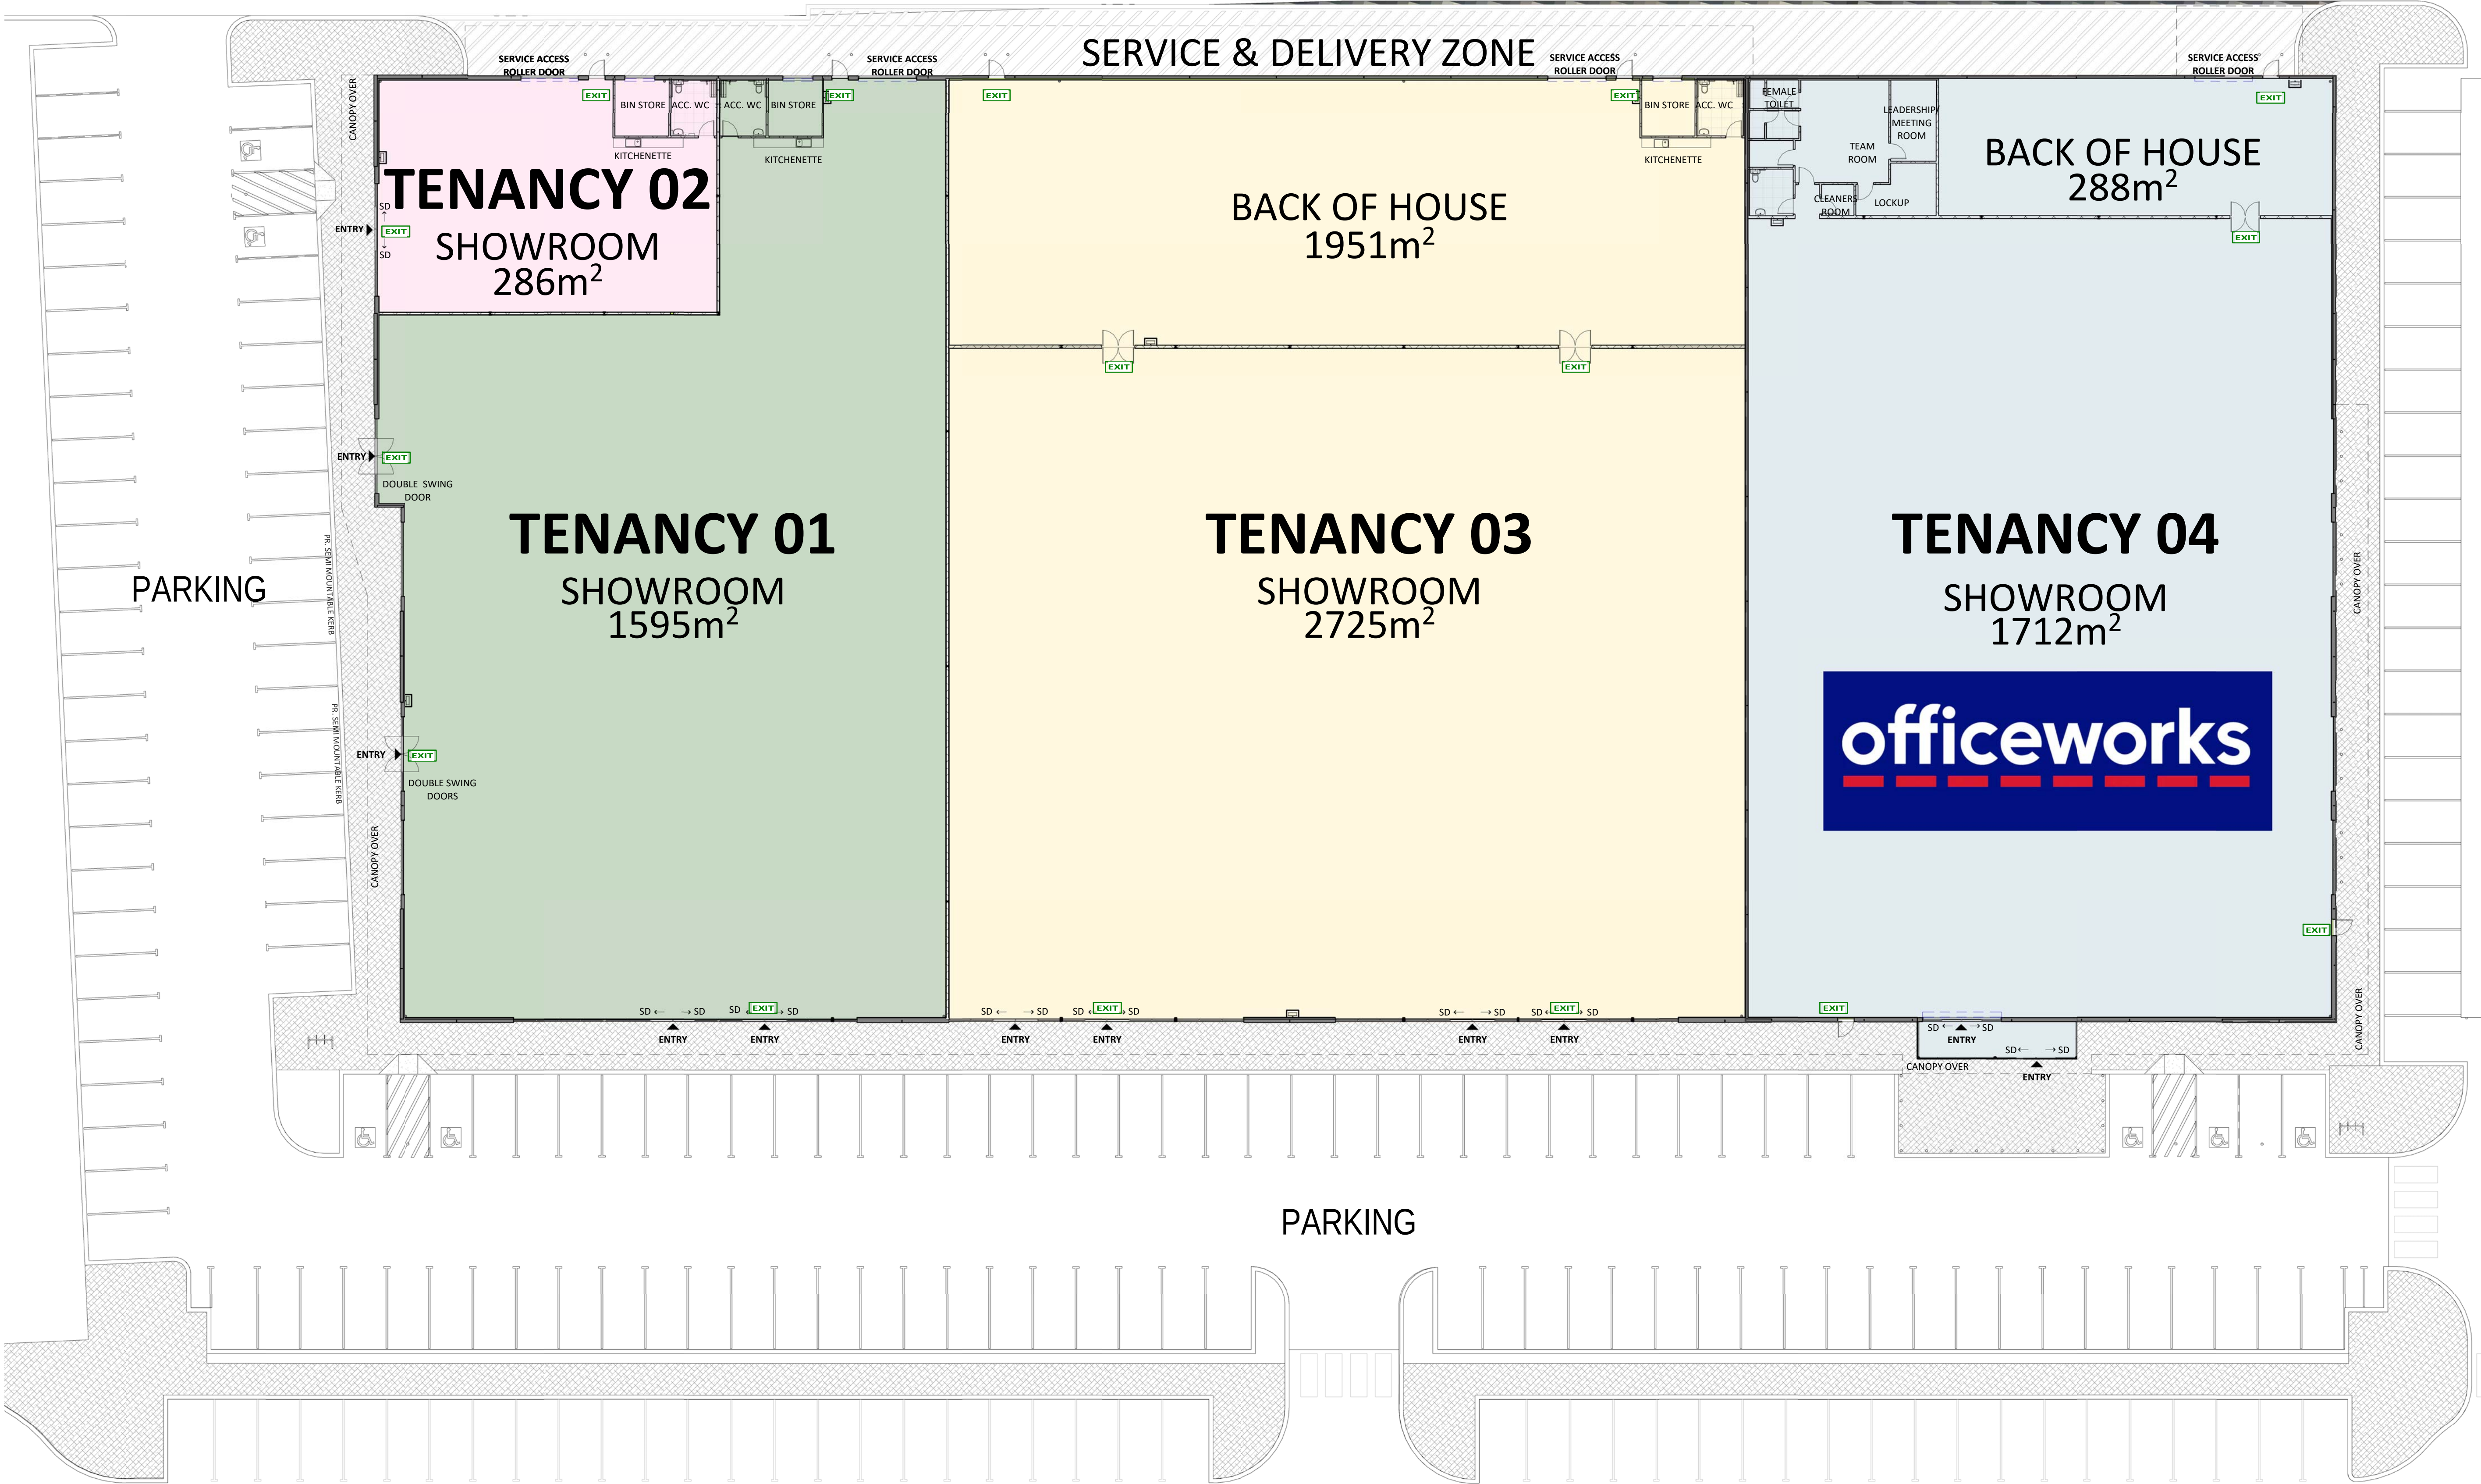

FLOOR PLAN (MARCH 2025)
SCALE 1:200 (A1 SHEET)

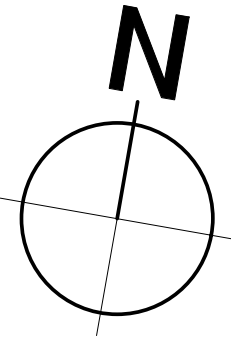


PROJECT PROPOSED BULKY GOODS POWER CENTRE BUSSELTON			
DRAWING FLOOR PLAN (MARCH 2025)			
drawn KC	sheet size A1 Sheet	dwg No SK001	
date 28.03.2025	revision No		
scale 1 : 200	checked JP	project No 167/01	
COPYRIGHT		DO NOT SCALE DRAWING	

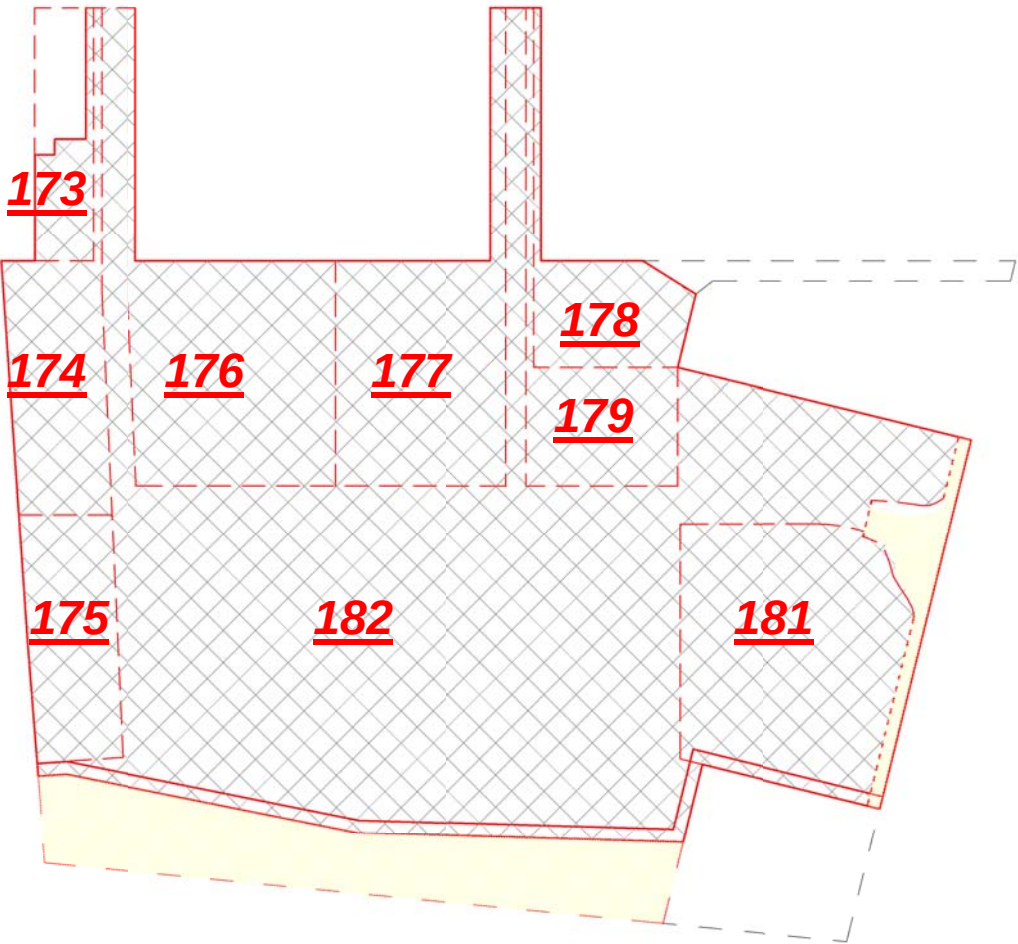

TENANCIES:

- LOT 173 (38C BUSSELL HIGHWAY, WEST BUSSETON)
TENANCY: PROPOSED DRIVE THRU
- LOT 174 (38E BUSSELL HIGHWAY, WEST BUSSETON)
TENANCY 01: PROPOSED SHOWROOM
TENANCY 02: SILVERCHAIN
- LOT 175 (53 PRINCE REGENT DRIVE, WEST BUSSETON)
TENANCY 1/53: CHILD CARE CENTRE
TENANCY 2/53: HBF PHYSIO
TENANCY 3/53: SILVERCHAIN
- LOT 176 (38A BUSSELL HIGHWAY, WEST BUSSETON)
TENANCY 01: PROPOSED SHOWROOM
TENANCY 02: PROPOSED SHOWROOM
PART TENANCY 03: PROPOSED SHOWROOM
- LOT 177 (22E BUSSELL HIGHWAY, WEST BUSSETON)
PART TENANCY 03: PROPOSED SHOWROOM
TENANCY 04: OFFICEWORKS
- LOT 178 (22A BUSSELL HIGHWAY, WEST BUSSETON)
TENANCY 1/22A: WA COUNTRY HEALTH SERVICE
TENANCY 2/22B: WA COUNTRY HEALTH SERVICE
- LOT 179 (22C BUSSELL HIGHWAY, WEST BUSSETON)
TENANCY 3/22C: RED DOT HOME
- LOT 181 (90 WEST STREET, WEST BUSSETON)
TENANCY 1/90: ALDI
TENANCY 2a/90: SUPERCHEM PHARMACY
TENANCY 2b/90: POWER MEDICAL CENTRE
TENANCY 2c/90: CONNECT HEARING
- LOT 182 (86 WEST STREET, WEST BUSSETON)
TENANCY 1/86: KMART
TENANCY 2/86: OHANA CAFE
TENANCY 3/86: THE CHEESE CAKE SHOP

FLOOR AND SITE LAYOUT PLAN (MARCH 2025)
SCALE 1:750 (A1 SHEET)

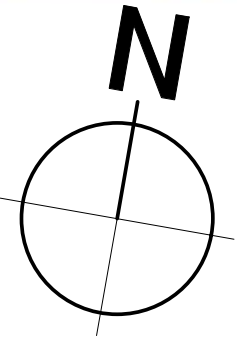

PROJECT PROPOSED BULKY GOODS POWER CENTRE BUSSETON			
DRAWING FLOOR AND SITE LAYOUT PLAN (MARCH 2025)			
drawn	sheet size	dwg No	
TW	A1 Sheet	SK002	
date	revision No		
20-03-2025	M N		
scale	checked	project No	
As indicated	JP	167/01	
COPYRIGHT		DO NOT SCALE DRAWING	

VIEW 1



VIEW 2



VIEW 3



VIEW 4



VIEW 5



VIEW 6



PROJECT PROPOSED BULKY GOODS POWER CENTRE BUSSELTON			
DRAWING 3D VIEWS			
drawn	KC	sheet size A1 Sheet	dwg No SK003
date	28.03.2025	revision No	
scale		checked JP	project No 167/01
COPYRIGHT		DO NOT SCALE DRAWING	