


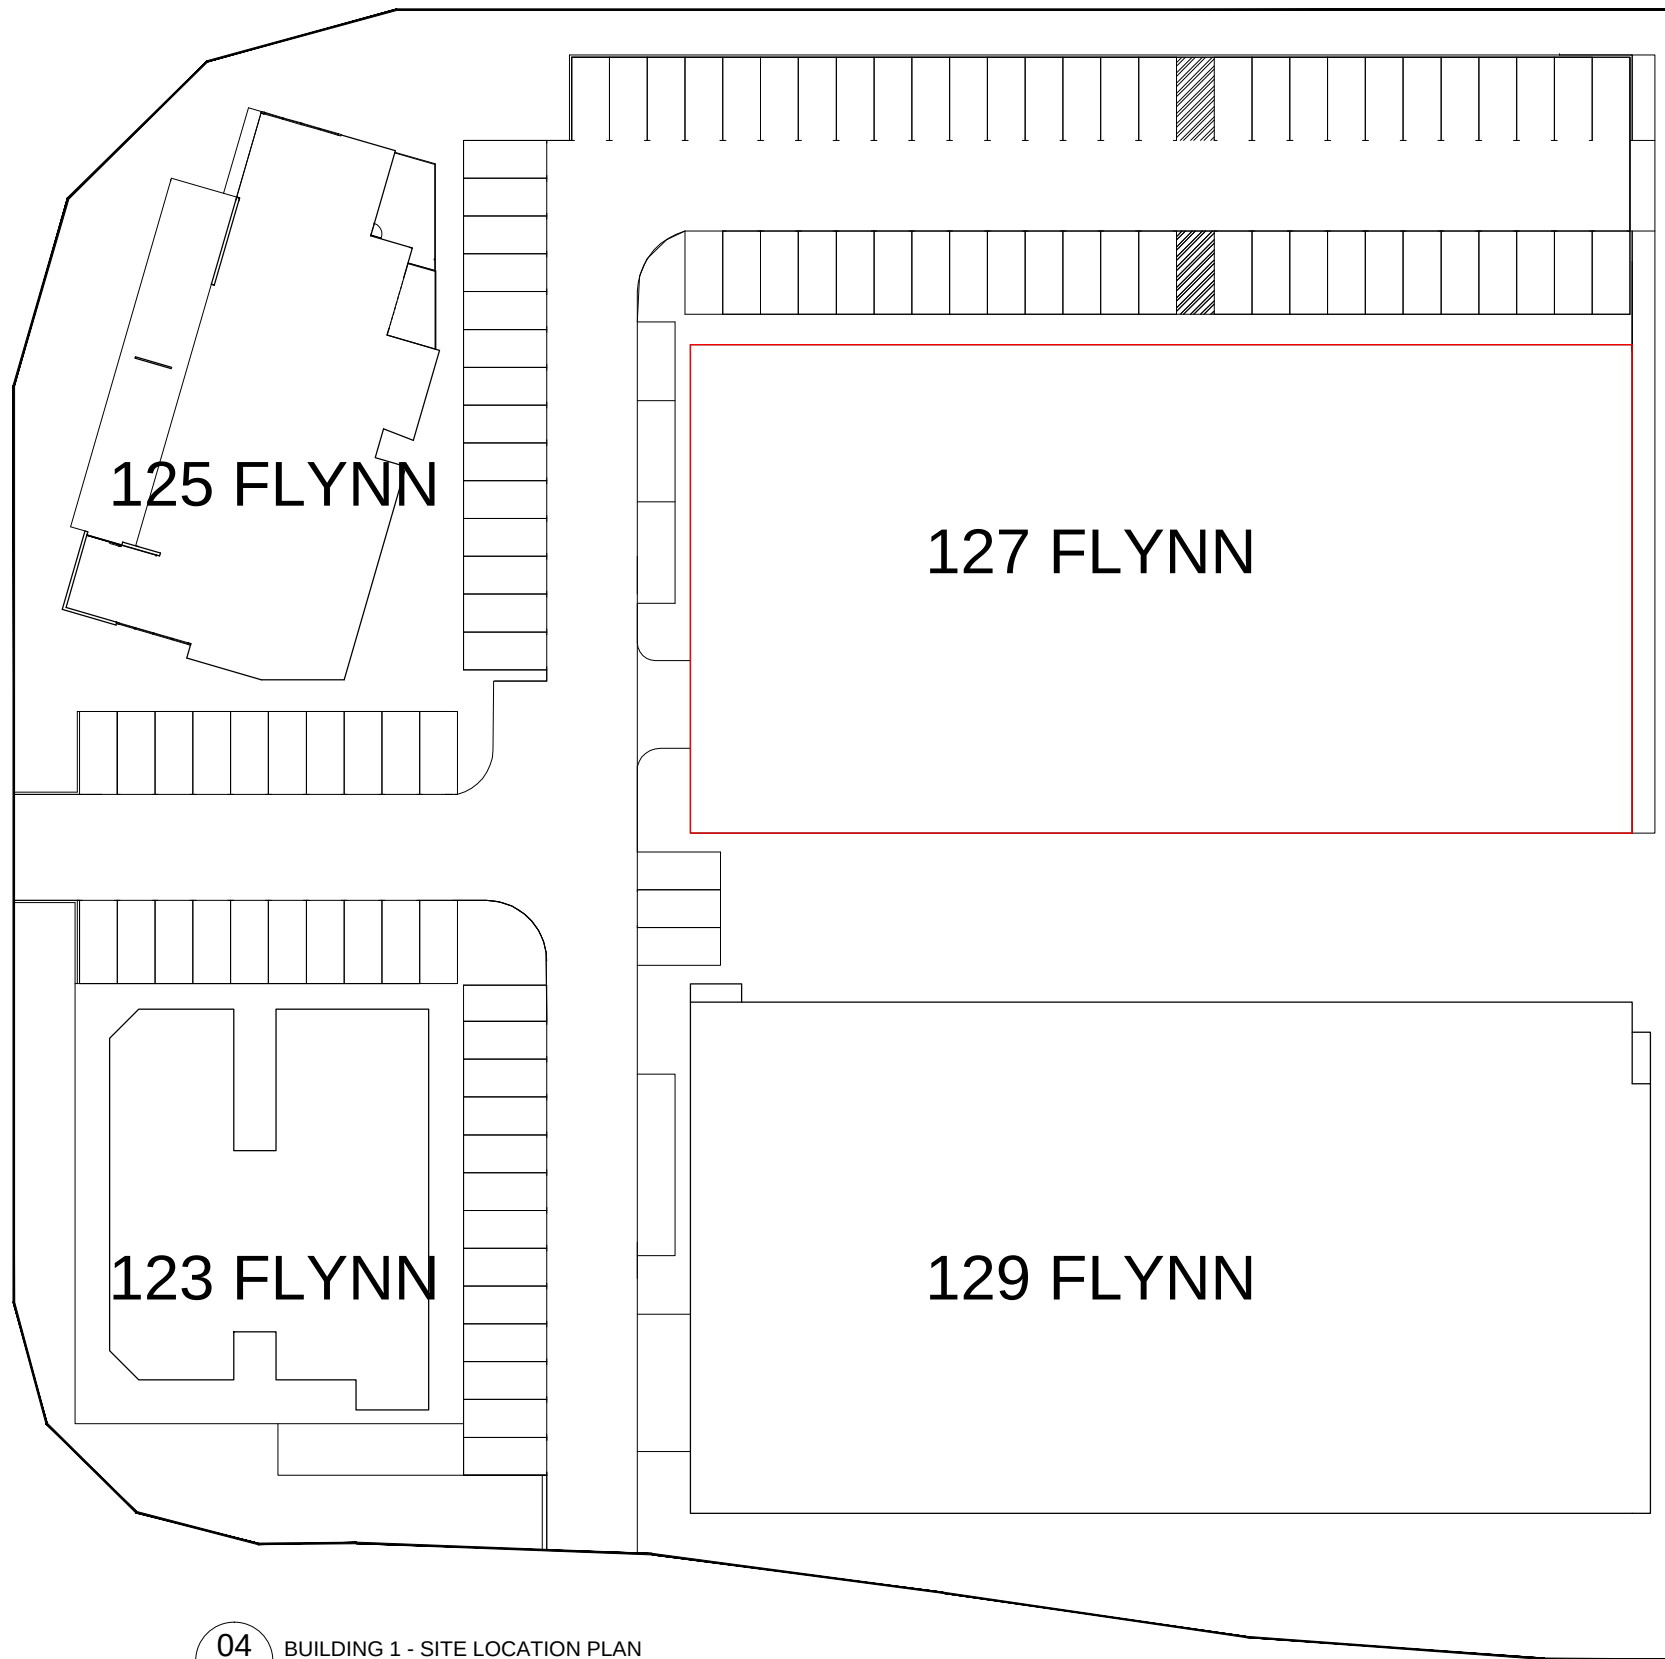

04 BUILDING 1 - SITE LOCATION PLAN
1:500

PROJECT:
LOT 10281 127 FLYNN CIRCUIT

JOB NUMBER:10281_ZestOffice
SHEET TITLE: ZestOffice SITE LOCATION PLAN
DRAWN: EC
CHECKED:AR




SHEET SIZE: A3
DATE: 04.07.16
JOB ISSUE: A

ZEST HOMES
PO Box 908
0800 Darwin, Australia
Email: Info@zesthomes.com.au



127 FLYNN CIRCUIT - SHOP 1-2 LOCATION PLAN NTS

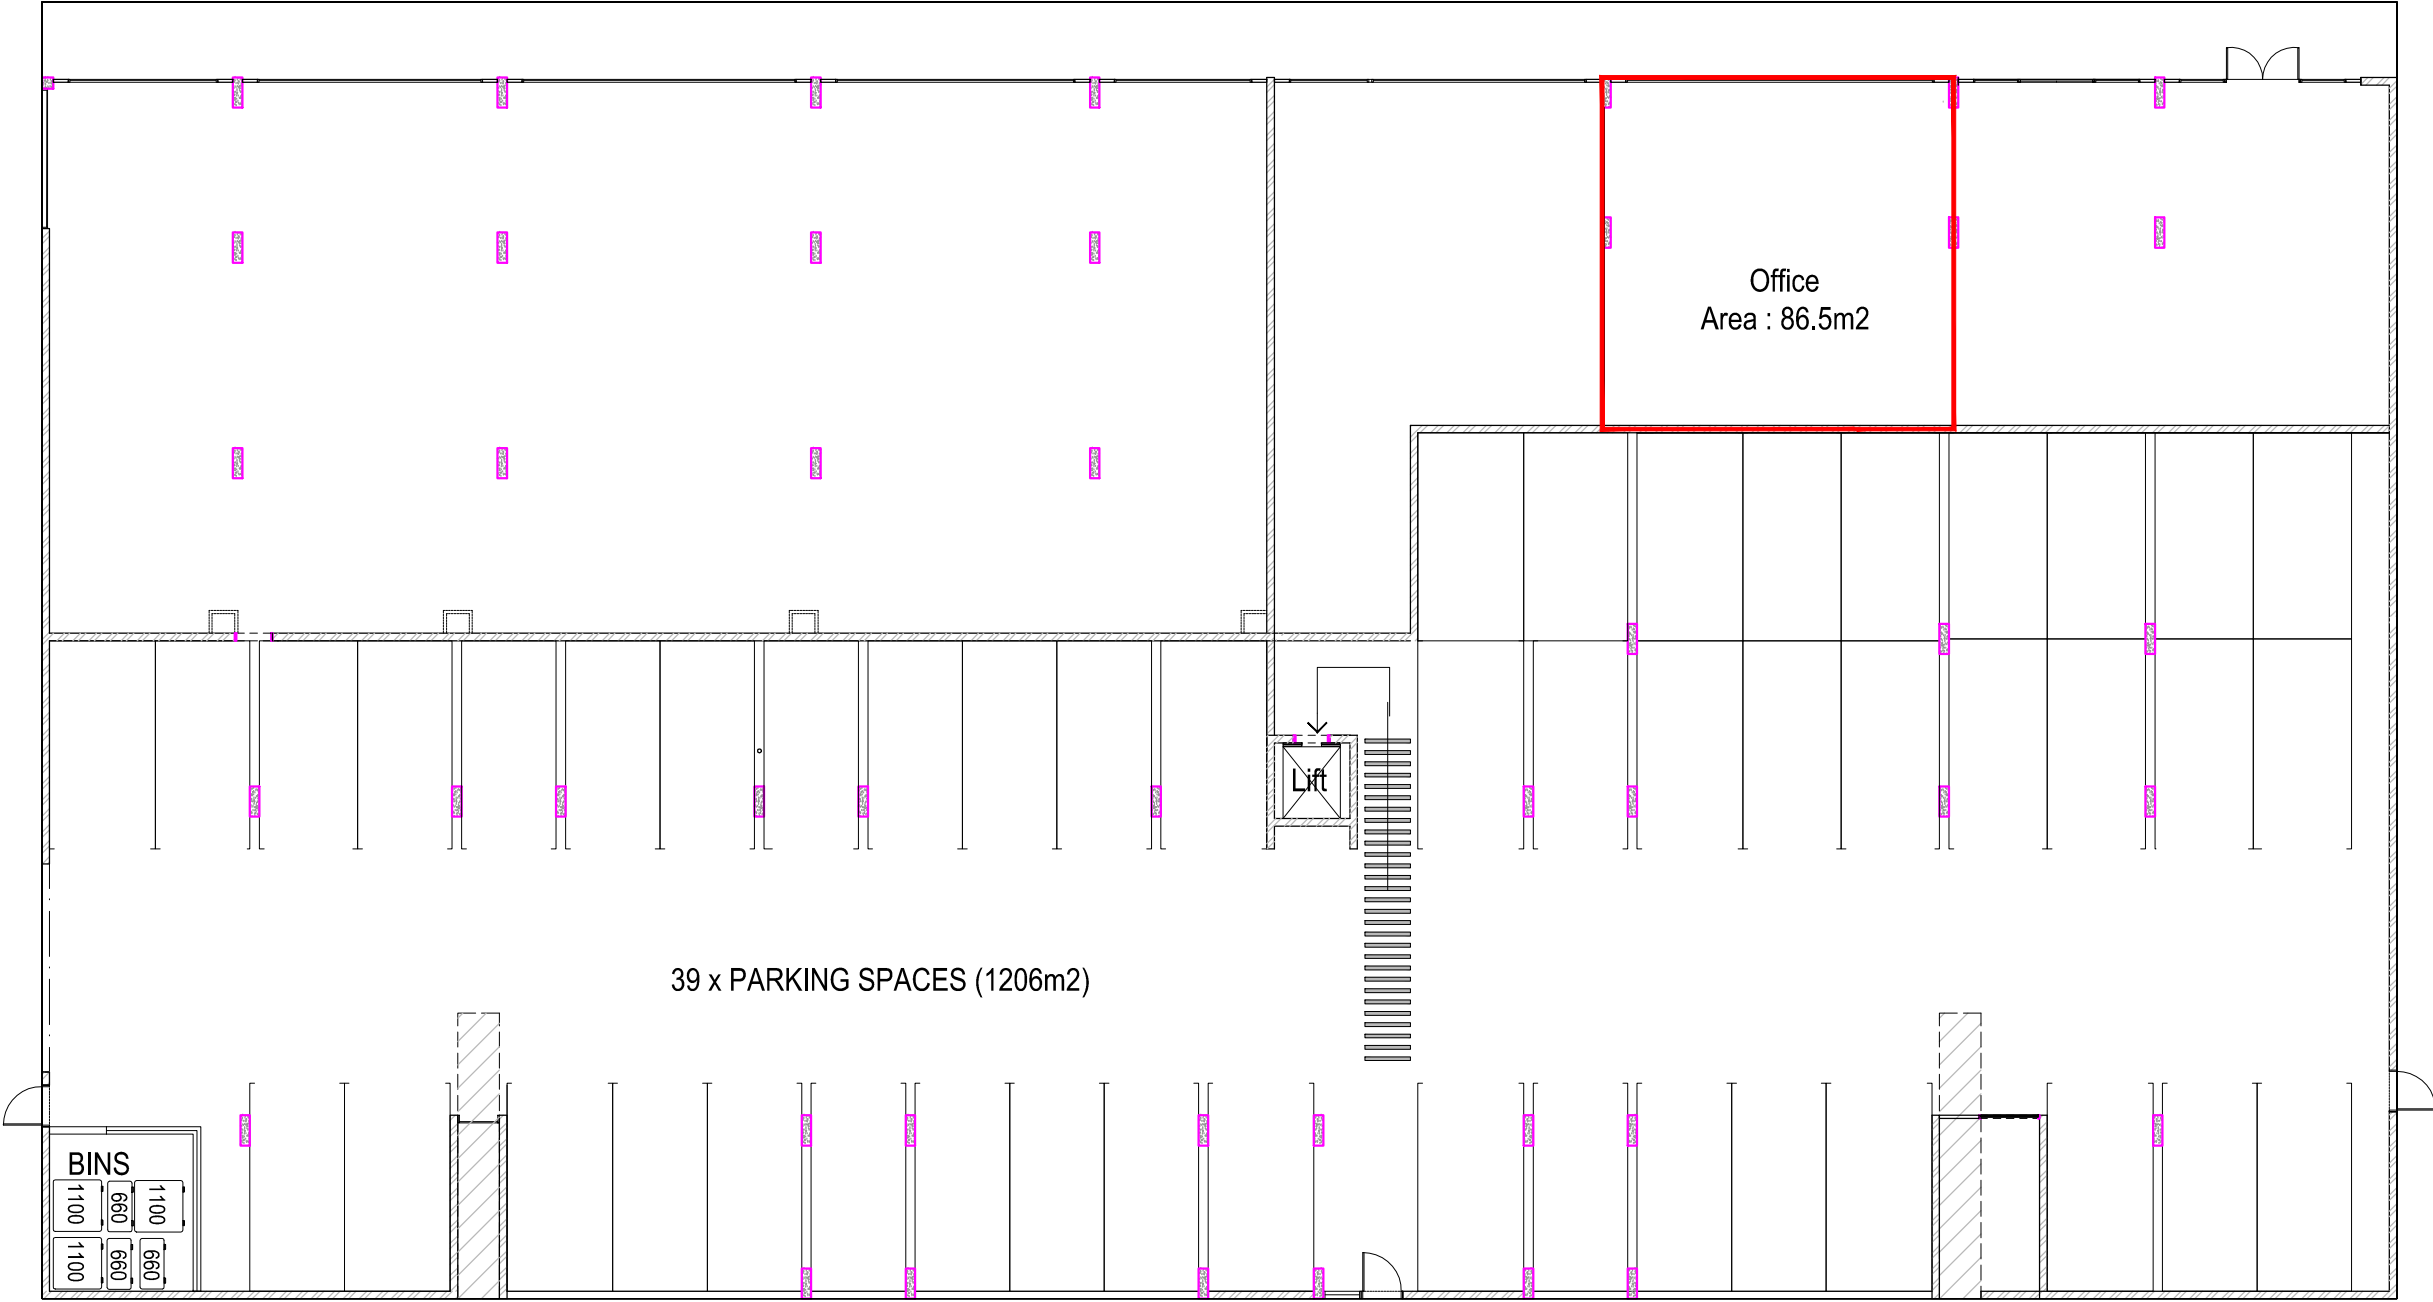

01 BUILDING 1 - GROUND FLOOR PLAN
1:200

PROJECT:
LOT 10281 127 FLYNN CIRCUIT


JOB NUMBER:10281_ZestOffice
SHEET TITLE: ZestOffice TENANCY LOCATION PLAN
DRAWN: EC
CHECKED:AR



SHEET SIZE: A3
DATE: 04.07.16
JOB ISSUE: A

ZEST HOMES
PO Box 908
0800 Darwin, Australia
Email: Info@zesthomes.com.au ©



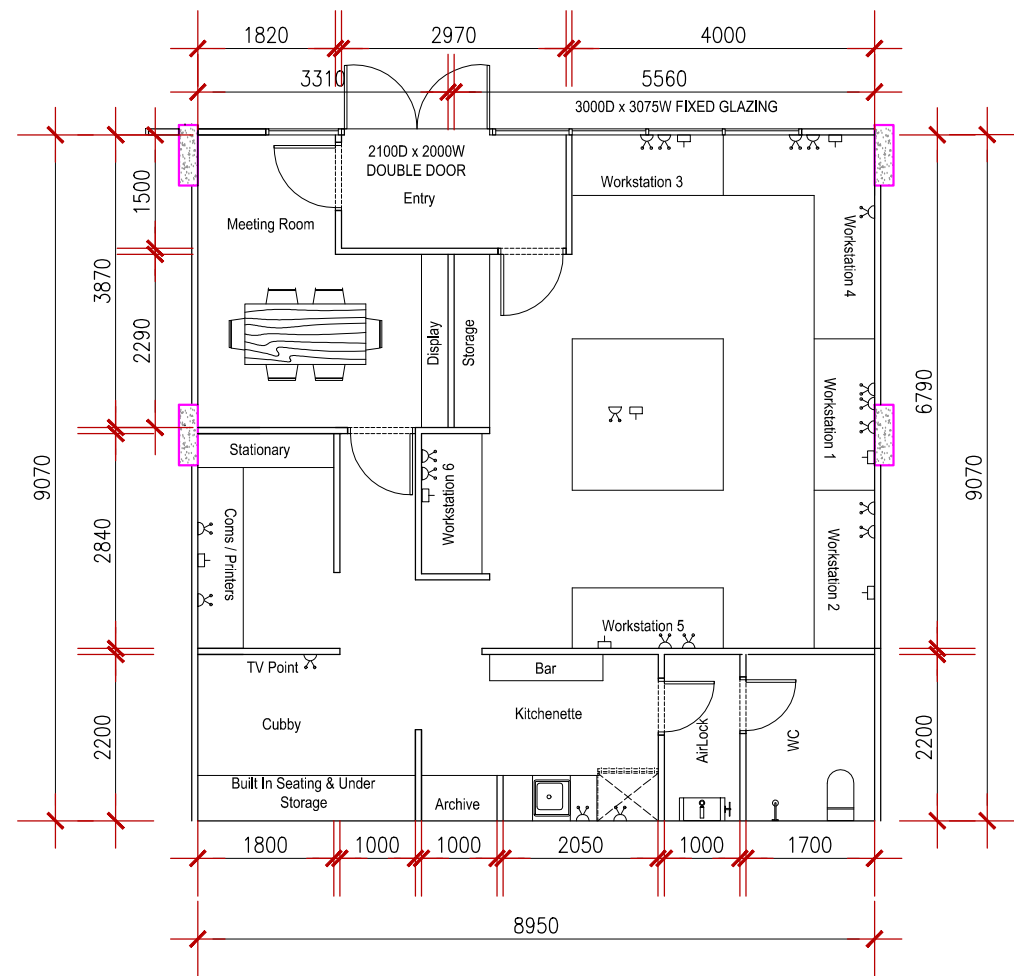

01 OFFICE SHOP 3 PLAN
1:100



01 BUILDING 1 - NORTH WEST ELEVATION
1:100

PROJECT:
LOT 10281 127 FLYNN CIRCUIT

JOB NUMBER:10281_ZestOffice
SHEET TITLE: ZestOffice PLAN & ELEVATION
DRAWN: EC
CHECKED:AR



SHEET SIZE: A3
DATE: 04.07.16
JOB ISSUE: A

ZEST HOMES
PO Box 908
0800 Darwin, Australia
Email: Info@zesthomes.com.au

