



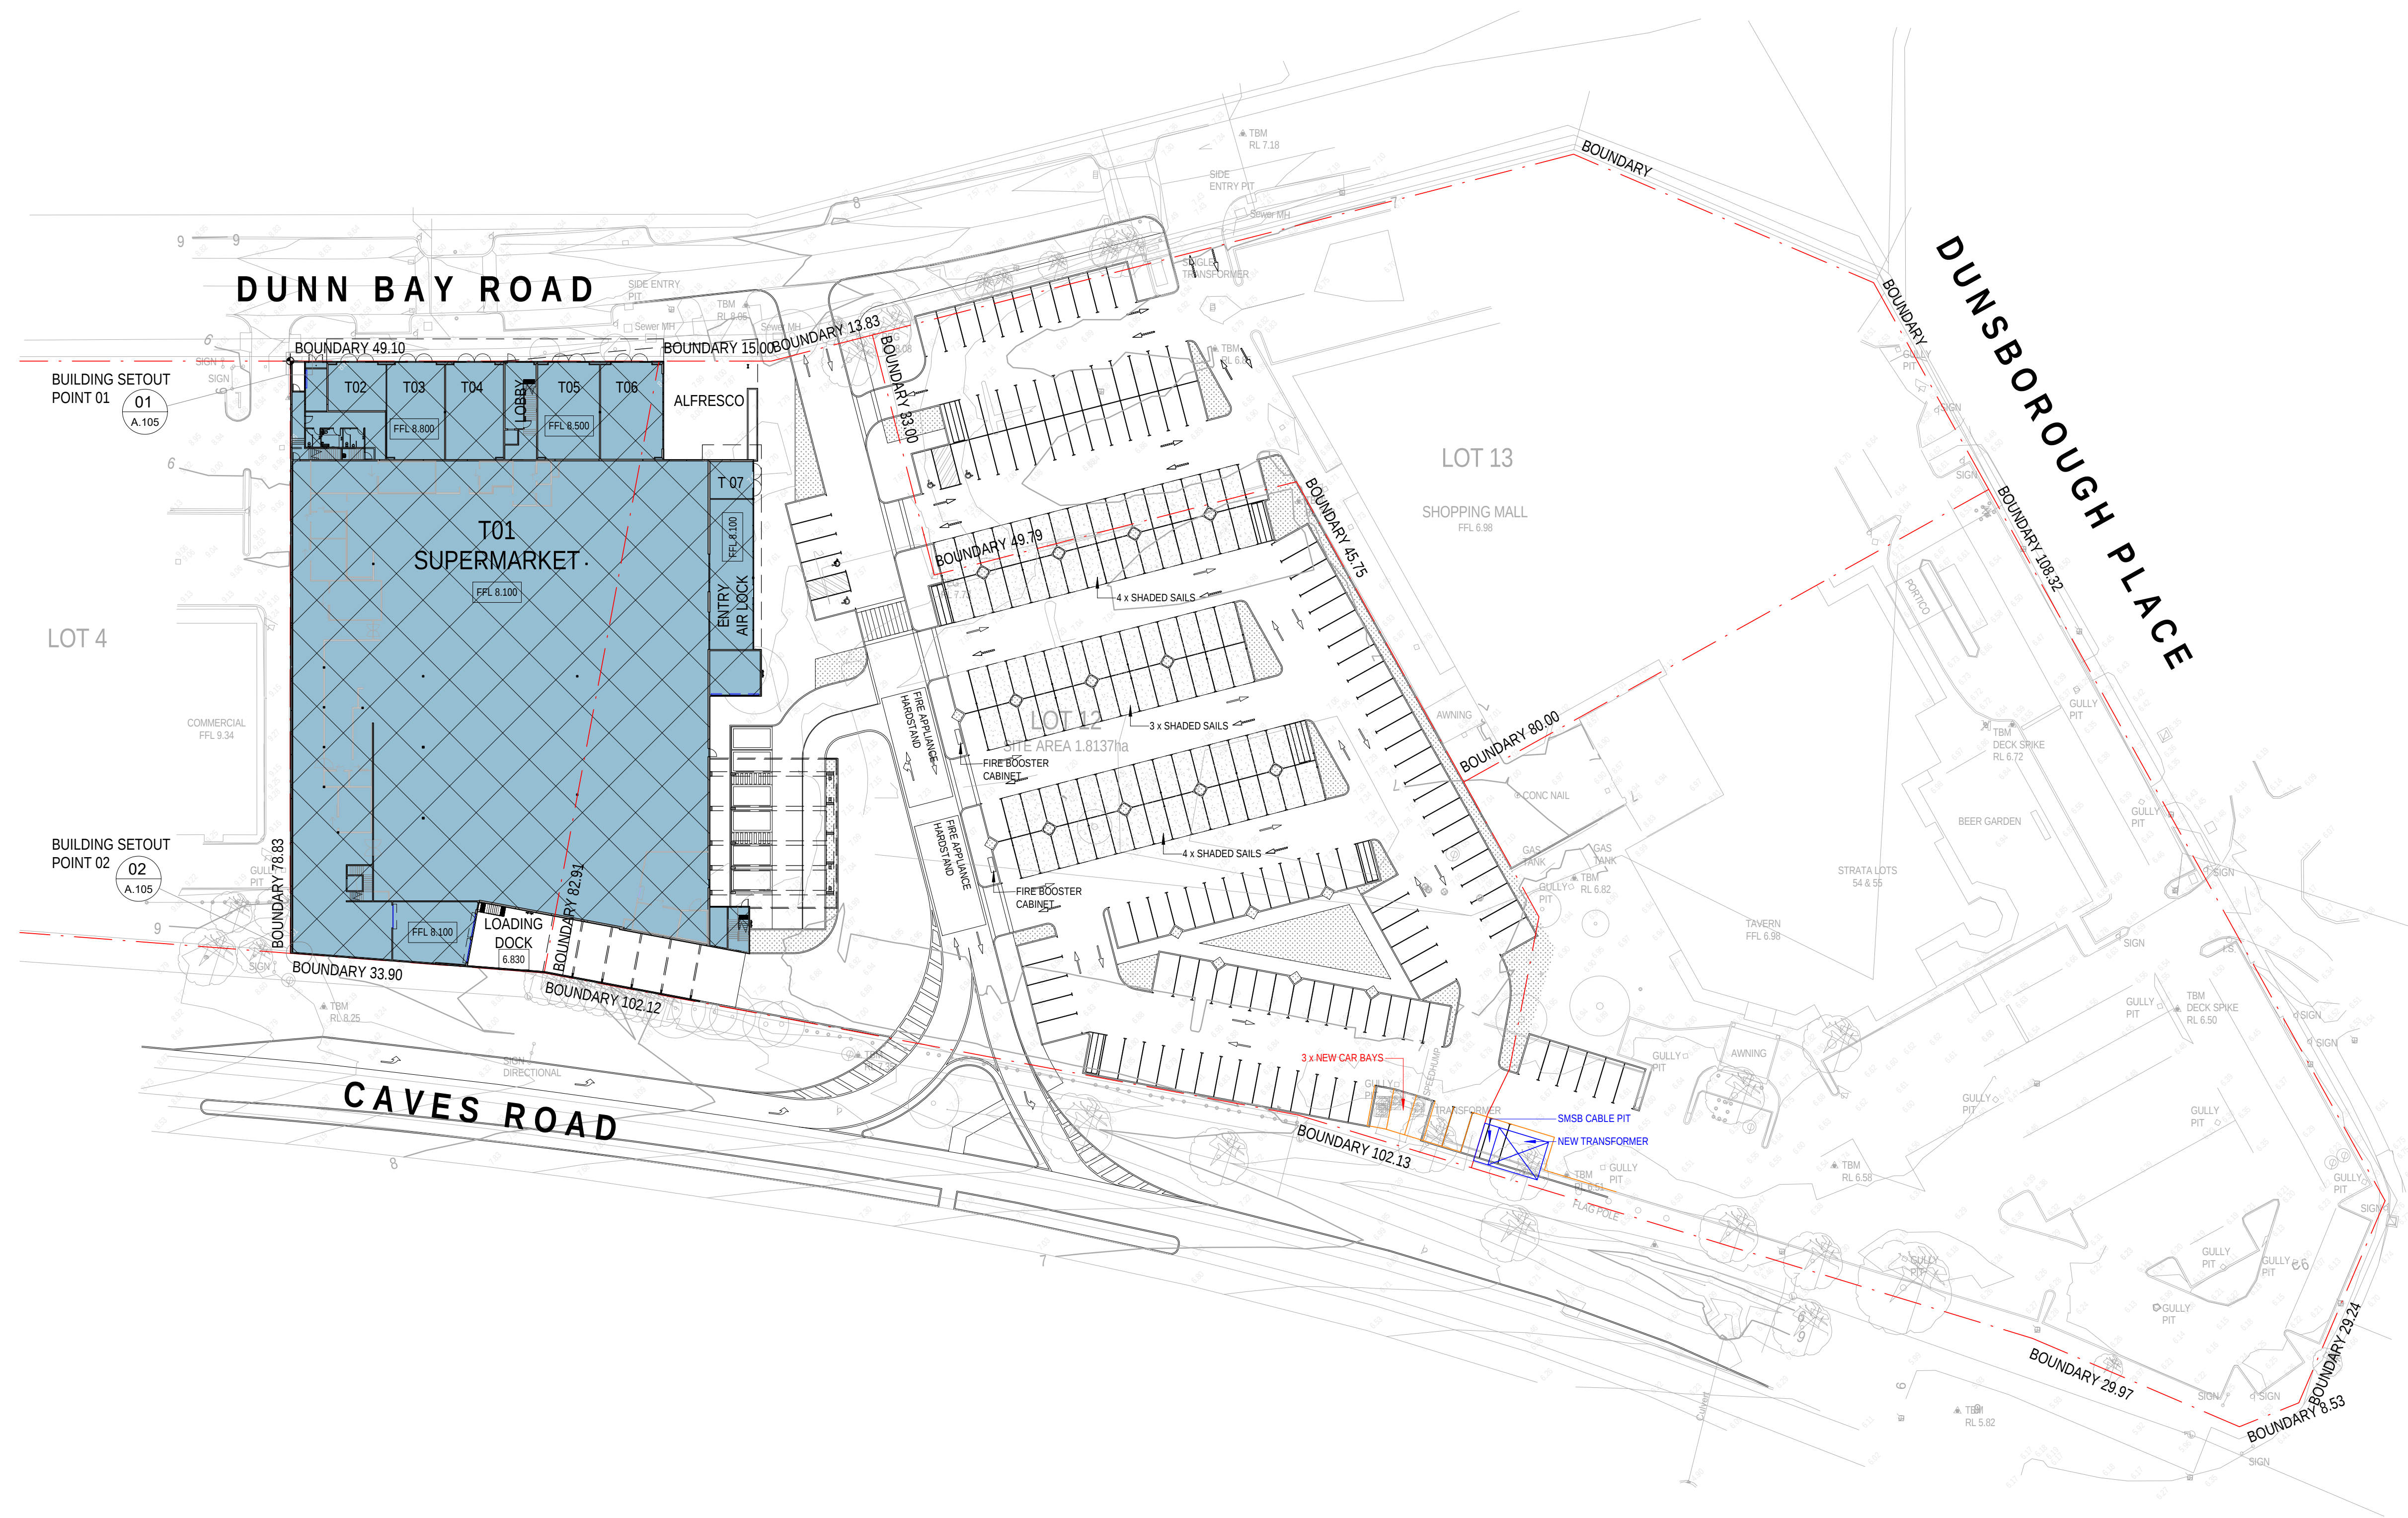

PROPOSED SITE PLAN
SCALE 1 : 500 AT A1

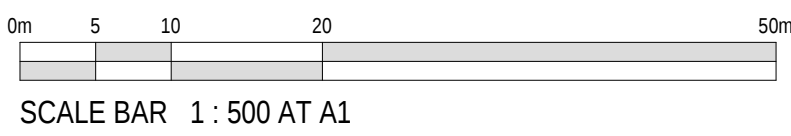

F	13-06-2022	REISSUE FOR TENDER
E	23-05-2022	ISSUE FOR TENDER
D	16-05-2022	ISSUE TO CONSULTANTS
C	13-04-2022	ISSUE TO CONSULTANTS
B	07-04-2022	ISSUE FOR DPES
A	18-03-2022	PRELIMINARY ISSUE TO CONSULTANTS
REV	DATE	DESCRIPTION
J. Prestipino Building Designs PTY LTD 320 Lord Street, Perth, Western Australia 6000 Tel: (08) 9422 1888 Fax: (08) 9422 1818 www.JPBD.com.au info@jpbd.com.au		
PROJECT: PROPOSED WOOLWORTHS SUPERMARKET AND SPECIALITY STORES LOT 5 & 12 (50-52) DUNN BAY ROAD DUNSBOROUGH WA 6281		
DRAWING PROPOSED SITE PLANS		
© COPYRIGHT	DO NOT SCALE DRAWINGS	
DRAWN	MJE	SHEET SIZE A1 DWG NO A.102
DATE	FEB 2022	Rev No
SCALE	1 : 500	CHECKED JP PROJECT NO 201-003