


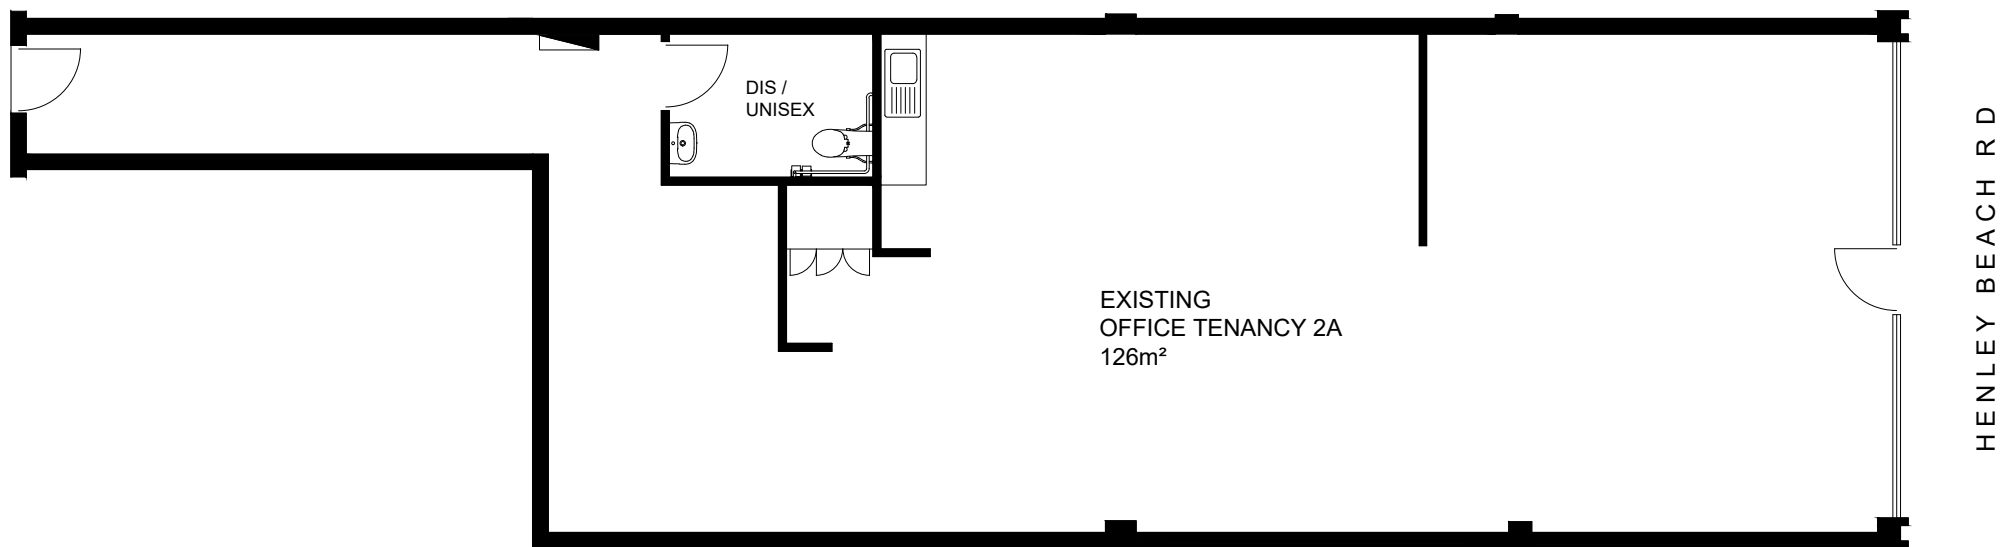

TENANCY 2A FLOOR PLAN - 06/08/26

SCALE 1:100

