


1 GROUND FLOOR - UNIT 4
1:200

GROUND FLOOR AREA SCHEDULE (Rentable)			
Level	Name	Area	Comments
PROPOSED SITE PLAN	TENANCY 09	2331 m ²	
PROPOSED SITE PLAN	TENANCY 08	1690 m ²	
PROPOSED SITE PLAN	TENANCY 07	769 m ²	
PROPOSED SITE PLAN	TENANCY 06	2495 m ²	
PROPOSED SITE PLAN	TENANCY 05	2903 m ²	
PROPOSED SITE PLAN	TENANCY 04A	1639 m ²	
PROPOSED SITE PLAN	UNIT 4	2578 m ²	
PROPOSED SITE PLAN	TENANCY 03	2310 m ²	
PROPOSED SITE PLAN	TENANCY 02	4777 m ²	
PROPOSED SITE PLAN	TENANCY 01	1908 m ²	
PROPOSED SITE PLAN	AUSREO	12055 m ²	

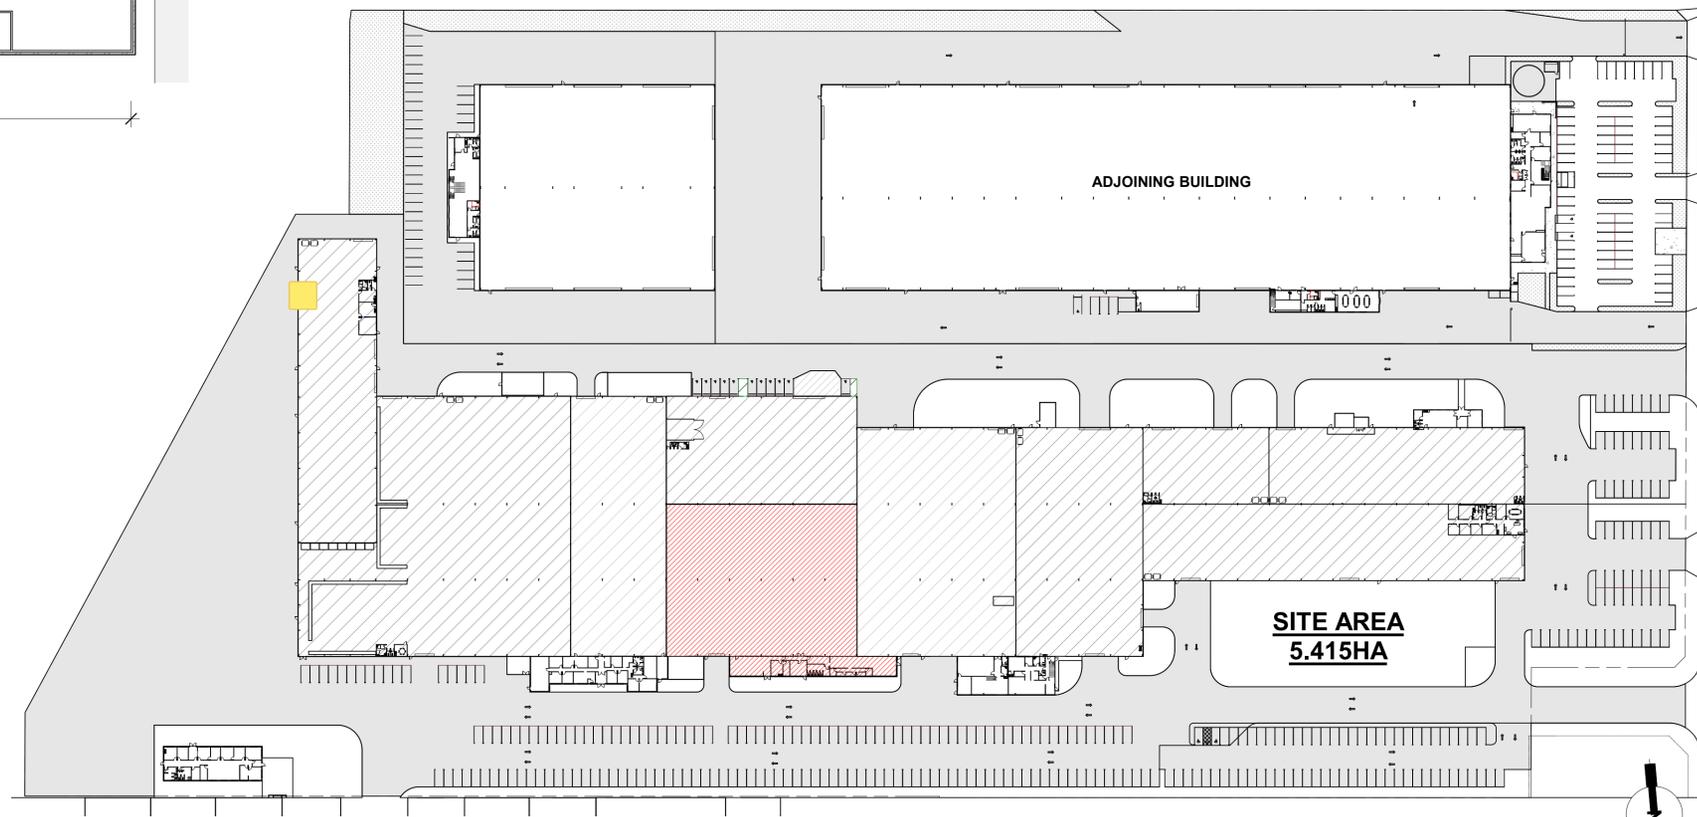

2 LOCALITY PLAN - UNIT 4
1:1000

COPYRIGHT OF ALL DRAWING WORKS PRODUCED BY PELLIGRA GROUP PTY. LTD. THIS DOCUMENT SHALL NOT BE REPRODUCED, PUBLISHED OR ANY OTHER EXERCISE WITHOUT THE WRITTEN PERMISSION OF PELLIGRA GROUP PTY. LTD. WRITTEN DIMENSIONS TAKE PRECEDENCE OVER SCALED DIMENSIONS. ANY CHANGES MADE SHALL BE DOCUMENTED AND FORWARDED TO THIS OFFICE FOR APPROVAL. VERIFY ALL DIMENSIONS ON SITE AND NOTIFY THIS OFFICE IMMEDIATELY OF ANY DISCREPANCIES. CONTRACTOR TO ENSURE THE DRAWING IS CURRENT ISSUE BEFORE COMMENCEMENT OF WORK. © COPYRIGHT 2005

REV	DATE	DESCRIPTION
A	15OCT18	BS CHECKLIST 10OCT18
B	--	--
C	--	--
D	--	--

ADDRESS: 2 TUBE ST SUNSHINE NORTH VIC 3020		DATE: 21SEPT18	
SHEET NO: UNIT - 4		CHECKED: DRAWN: -- VD	
SCALE: As indicated @A1		JOB NO: REV: F619-PB A5	