

**EXISTING GROUND FLOOR PLAN**

SCALE: 1:150



Nominated Architect: Martin Bednarczyk | NSW ARB #8912  
 Suite C5, 8 Allen St, Waterloo NSW 2017 | A.B.N. 40 966 067 144  
 m. 0419 670 108 | ph: (02) 8399 2807 | e. office@archispectrum.com.au

DESIGNS CONTAINED IN THESE DRAWINGS AND SPECIFICATIONS ARE THE PROPERTY OF ARCHISPECTRUM AND ARE SUBJECT TO COPYRIGHT LAWS. THEY MUST NOT BE REPRODUCED IN WHOLE OR PART, OR USED IN ANY OTHER WAY WITHOUT WRITTEN CONSENT. DO NOT SCALE DIMENSIONS. ALL DIMENSIONS SHOULD BE VERIFIED ON SITE BEFORE COMMENCEMENT OF ANY WORKS. IN CASE OF ANY DISCREPANCIES, IT SHOULD BE VERIFIED BEFORE CONTINUING FURTHER WORKS.



ISSUE	DATE	DESCRIPTION
A	16.02.2021	Issue to client

PROJECT:  
**Existing Tenancy Plan**  
 385 Princes Hwy, Carlton


SHEET TITLE:  
**Existing Ground Floor Plan**

CLIENT:  
**Commercial Property Group**  
 385 Princes Hwy, Carlton


SCALE: 1:150 @ A3  
 DRAWN: Peter S

SHEET SIZE:  
**A3**


DWG NO: REVISION:  
**01 a**

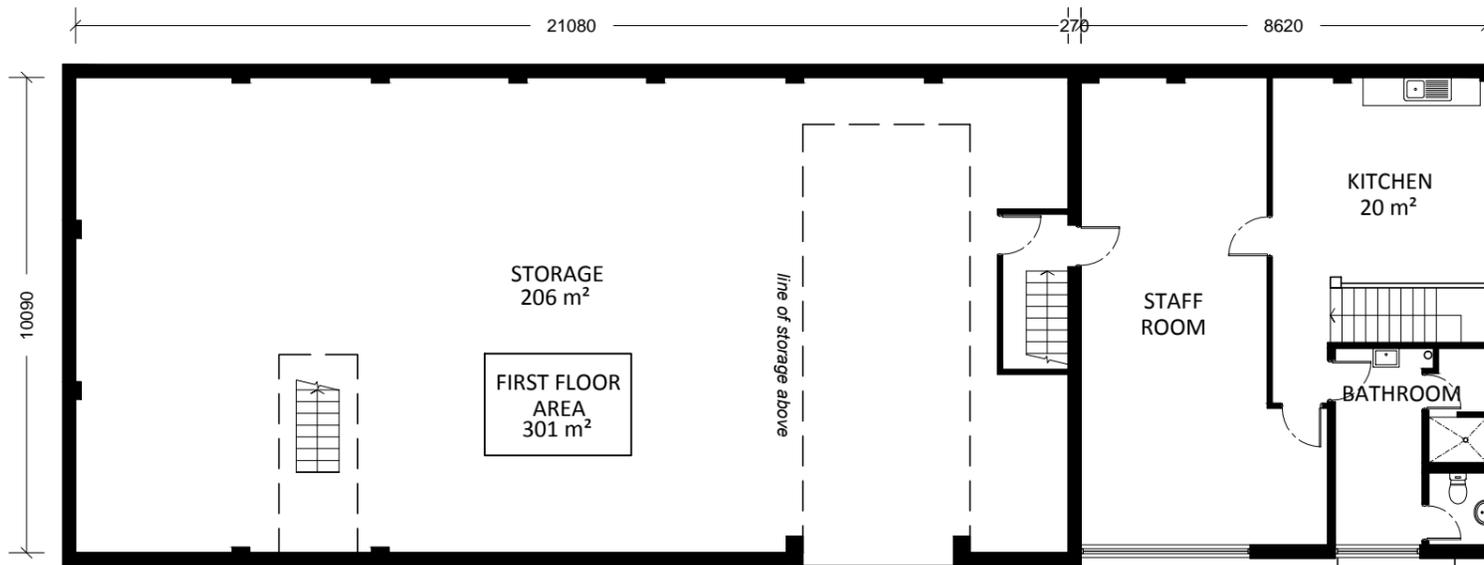

**EXISTING FIRST FLOOR PLAN**  
SCALE: 1:150

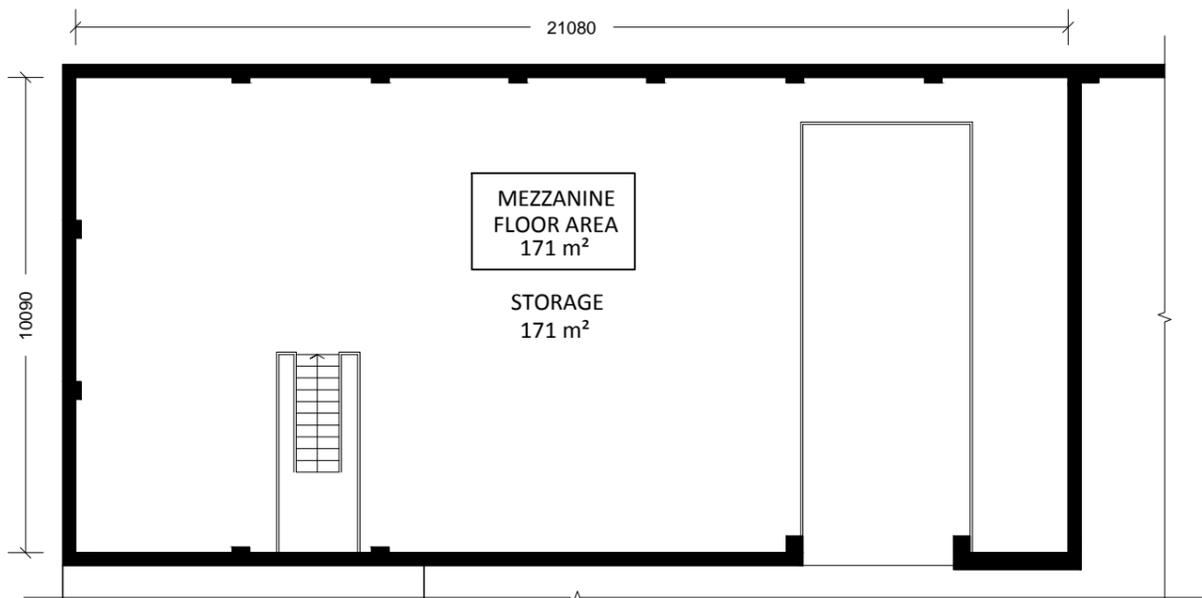

**EXISTING MEZZANINE PLAN**  
SCALE: 1:150

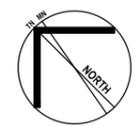

ISSUE	DATE	DESCRIPTION
A	16.02.2021	Issue to client