


File: C:\Users\Perry.Karapoulos\Documents\0908-164 R23 WD CENTRAL_perry5441.dgn

Plotted: 31/07/2025 5:52:15 PM

ISSUE: VARIATION TO PLANNING		D.A. PLAN: 28.02.2025	
FIRST ISSUED: 29.07.2025	DATE ISSUED: 29.07.2025	D.A. BUILD:	
SHEET: 20 OF 40	DRAWN: PK	TENDER:	
SCALE AT A1 1:100	CHECKED: DSa	CONST:	

DRAWING AMENDMENTS

Rev	Date	Amendment
A	29.07.25	Issue For Variation To Planning Consent

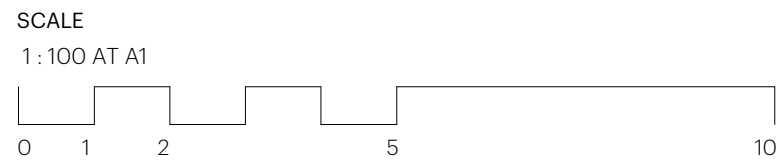

PROJECT

Haneco Warehouse Development

Lot 98, Lot 99, Lot 200 & Lot 2 Retallack Avenue,
Marleston, 5033


CLIENT

Haneco


DRAWING TITLE

External Elevations - Units 1-2

PROJECT NUMBER	DRAWING NUMBER	REVISION
0908-164	3103	A

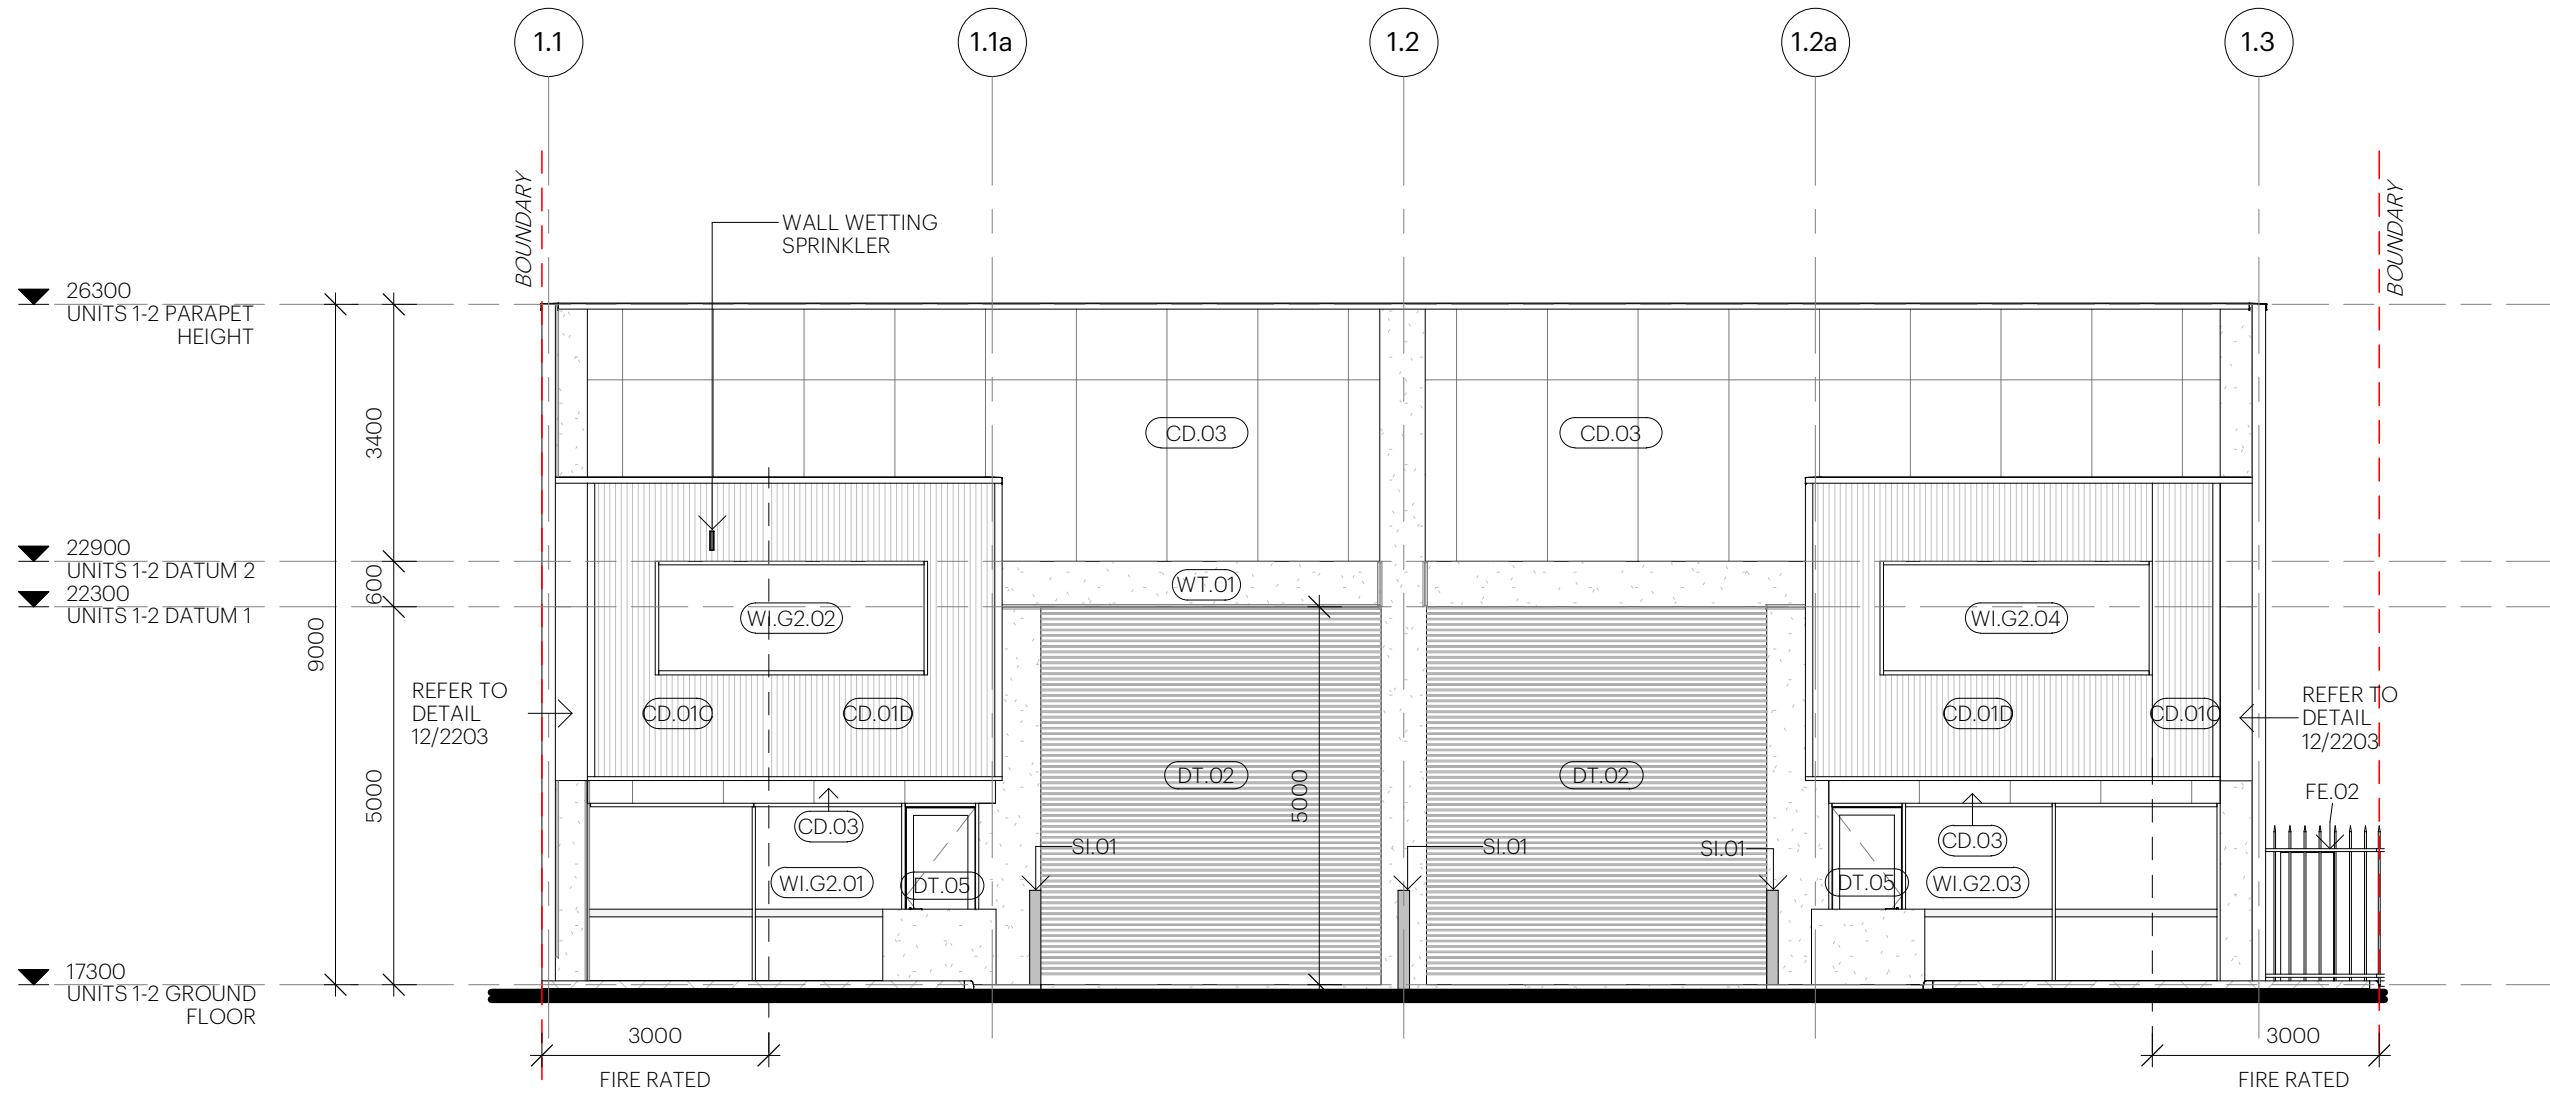

Units 1-2 - South Elevation
SCALE 1:100

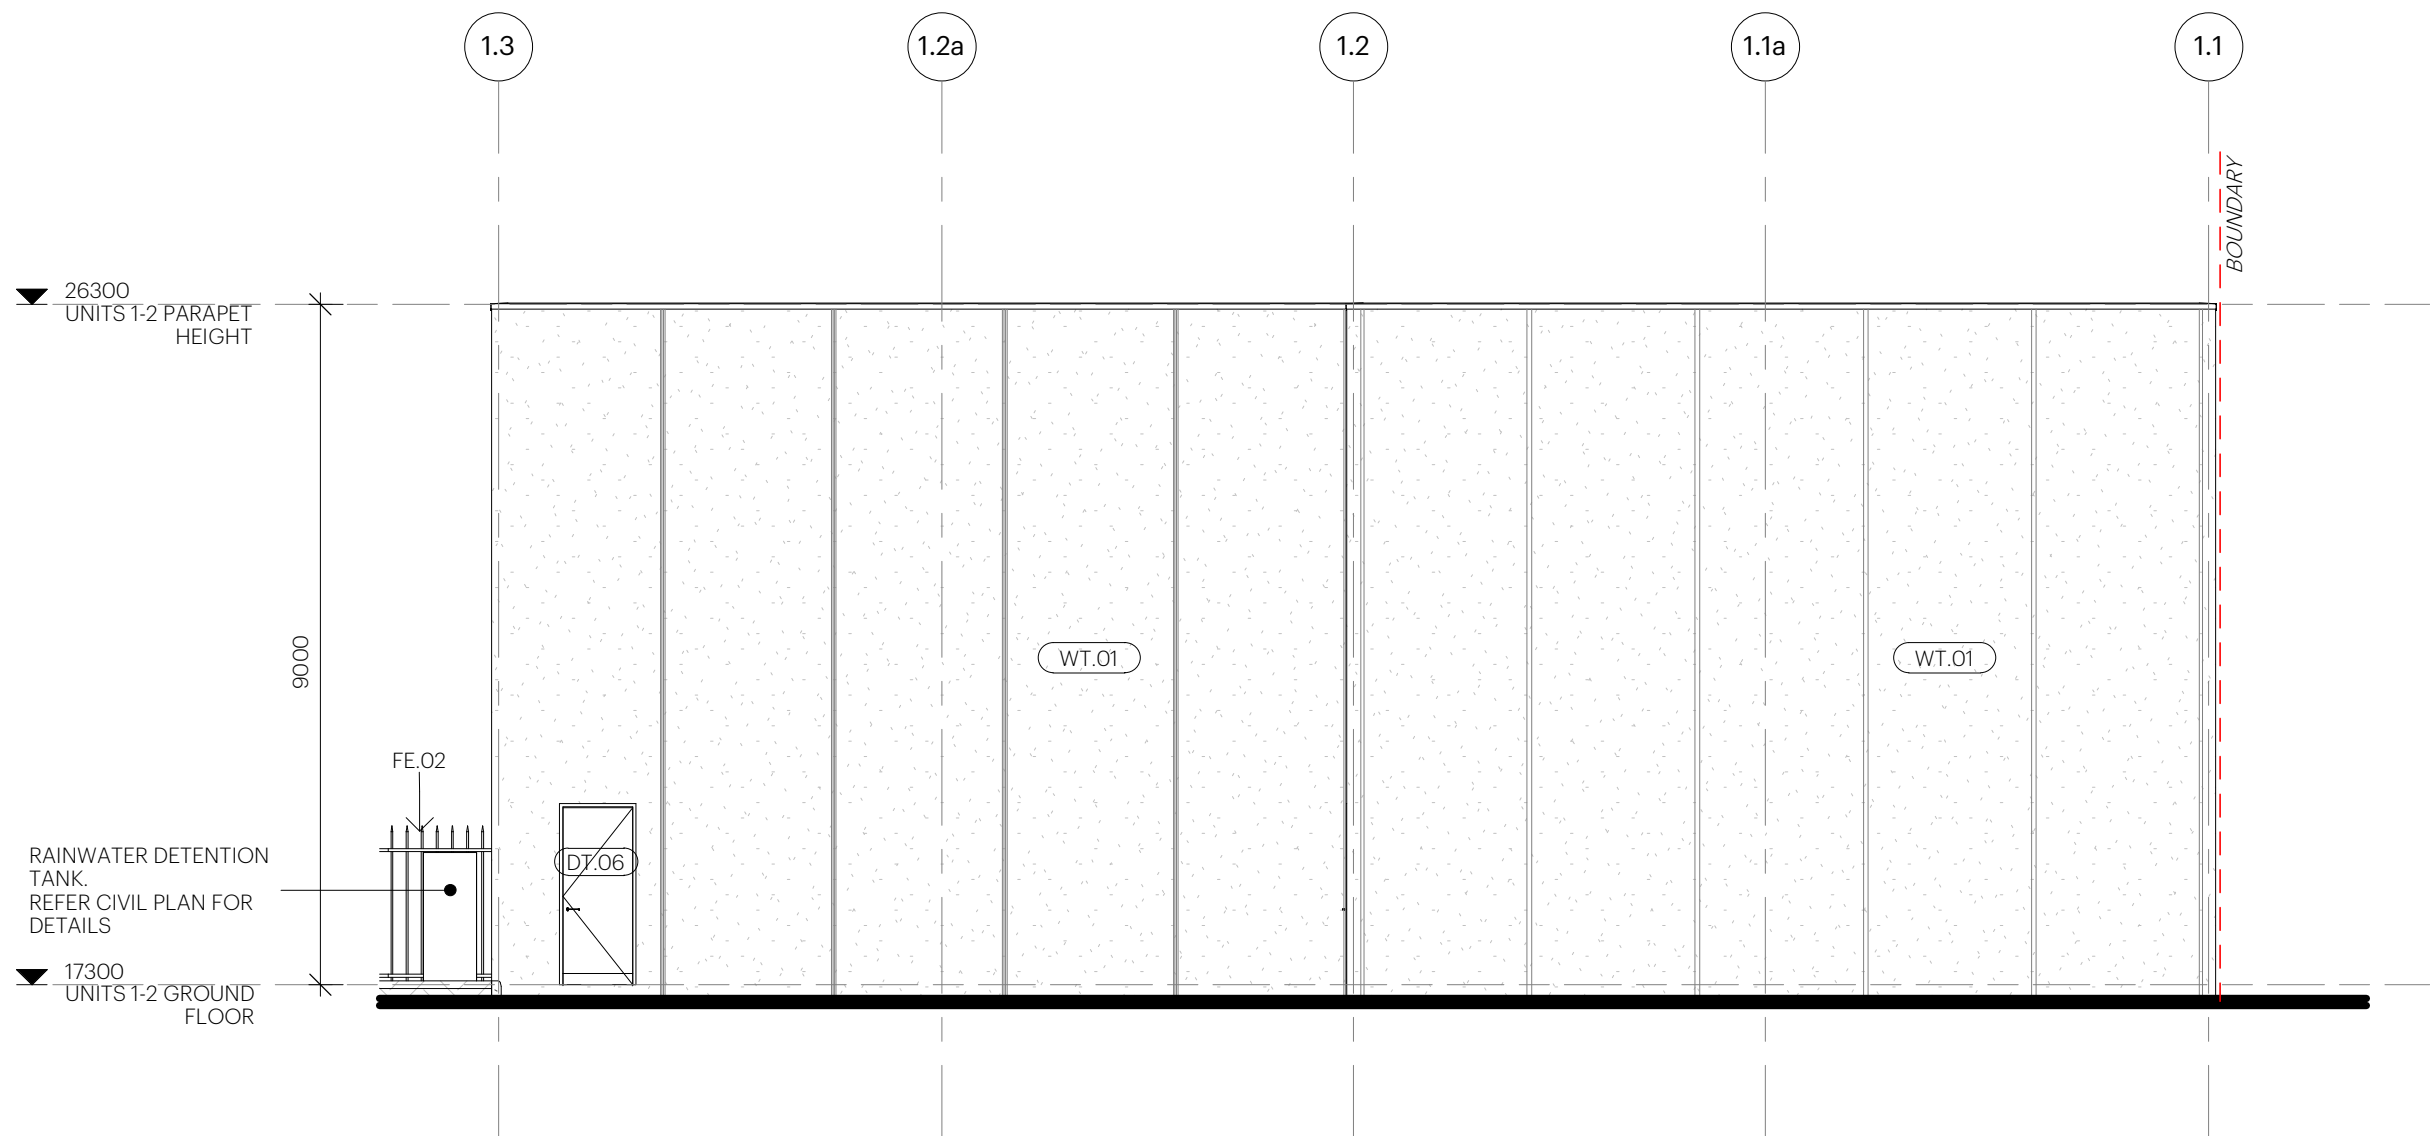

Units 1-2 - North Elevation
SCALE 1:100

WALL TYPE SCHEDULE


Refer to specifications for details

CODE	DESCRIPTION
WT.01	PRECAST CONCRETE WALL AS PER STRUCTURAL ENGINEERS DESIGN
WT.02	SISALATION / 92 STEEL STUD / INSUL. BATTS / 13mm PLASTERBOARD
WT.03	SISALATION / 3x 13mm FYRCHEK / 92 STEEL STUD / INSUL. BATTS / 13mm PLASTERBOARD
WT.05	


CLADDING TYPE SCHEDULE

Refer to specifications for detail

CODE	DESCRIPTION
CD.01A	CUSTOM ORB - TYPE A - AS SCHEDULED
CD.01B	CUSTOM ORB - TYPE B - AS SCHEDULED
CD.01C	CUSTOM BLUE ORB - TYPE C - AS SCHEDULED
CD.01D	CUSTOM BLUE ORB - TYPE D - AS SCHEDULED
CD.02	CUSTOM ORB - PERFORATED - AS SCHEDULED
CD.03	EXOTEC FACADE PANEL AS SCHEDULED
CD.04	CUSTOM ORB PARAPET LINING - AS SCHEDULED

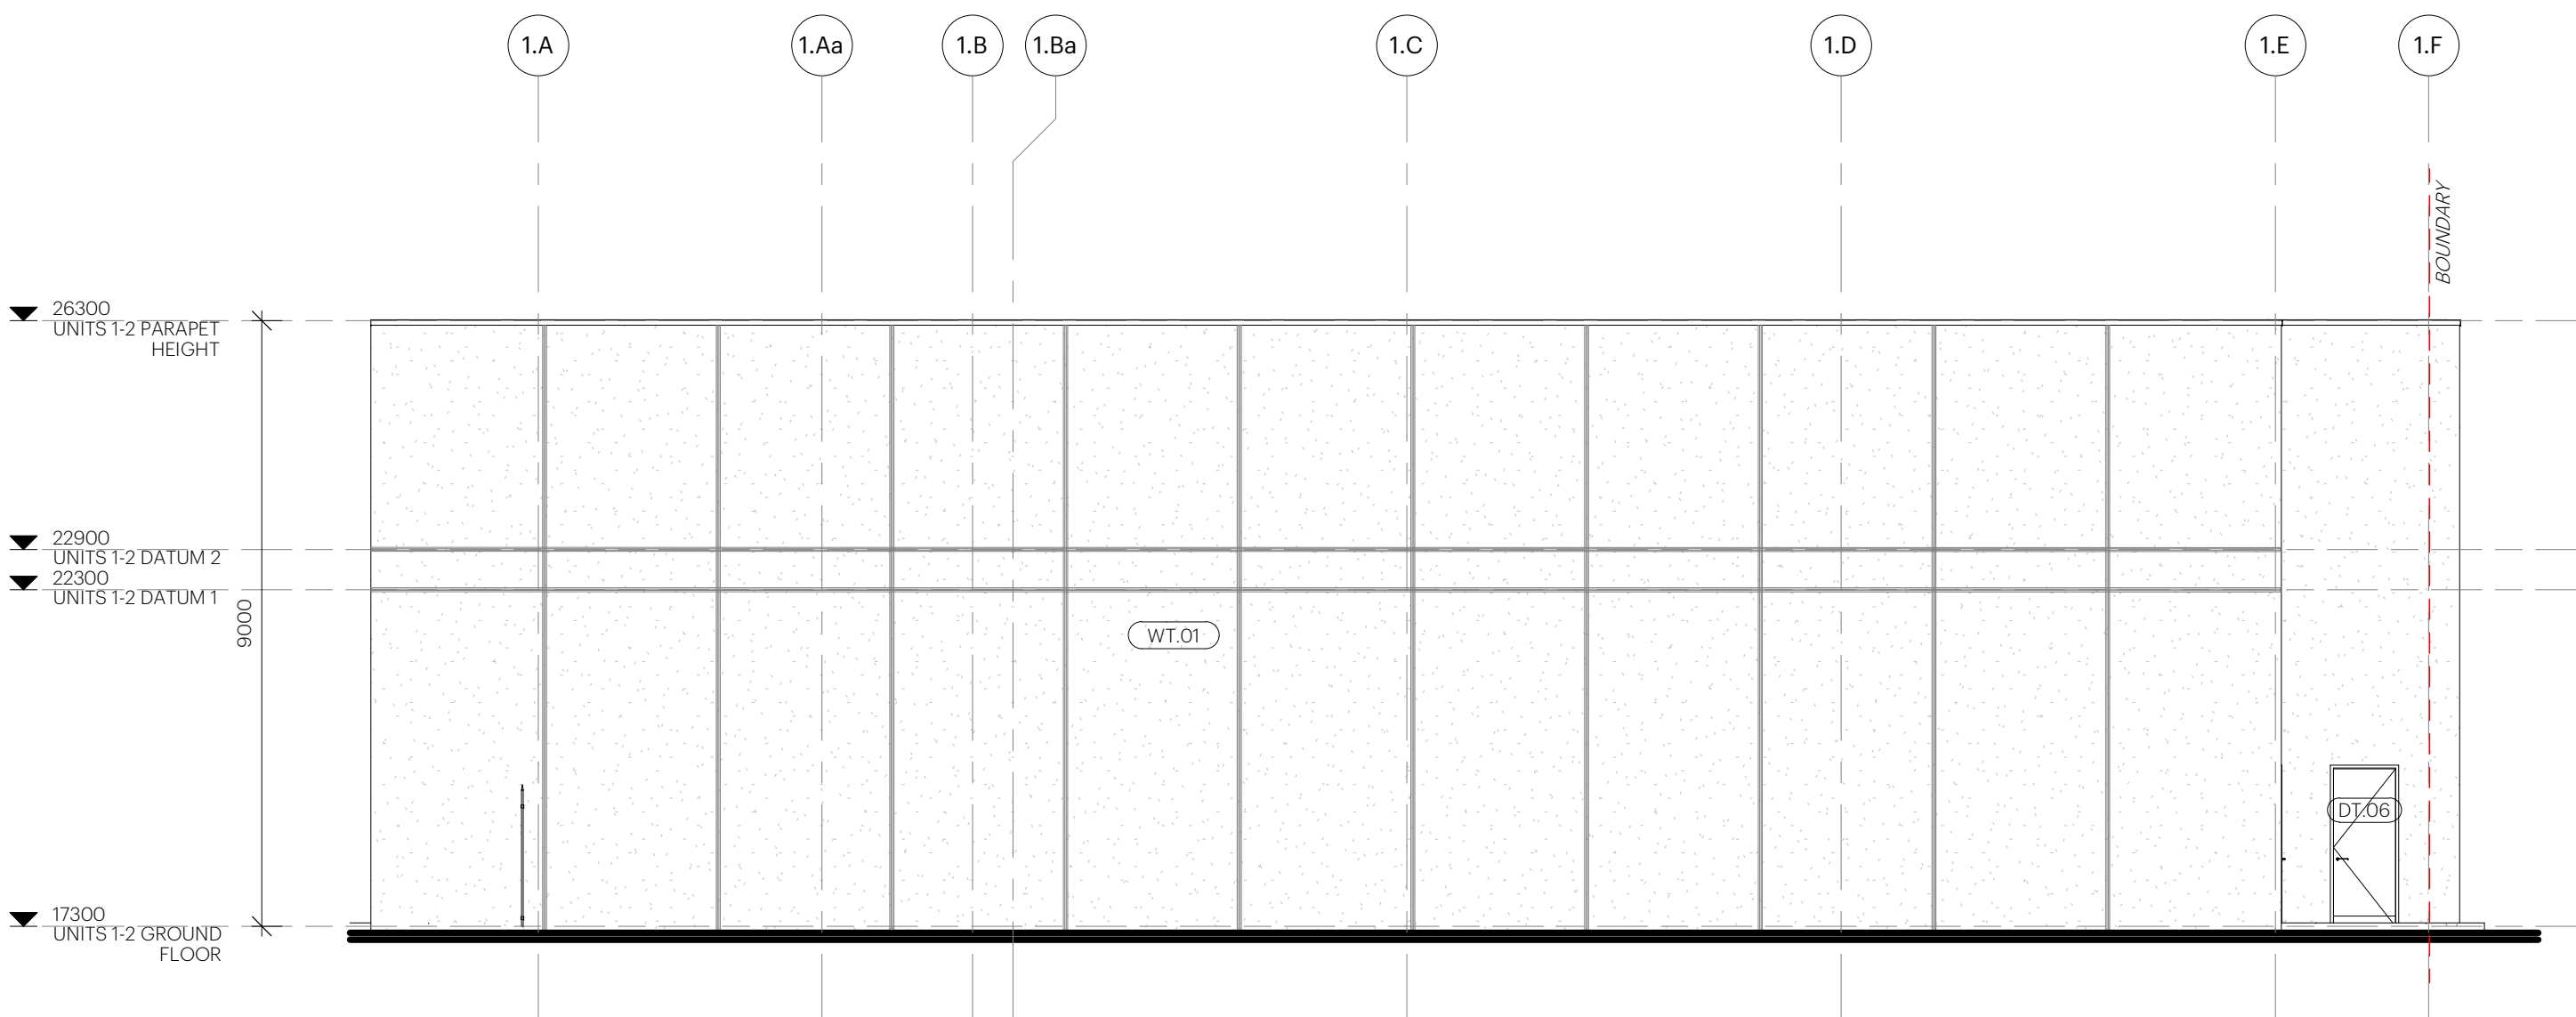

Units 1-2 - East Elevation
SCALE 1:100

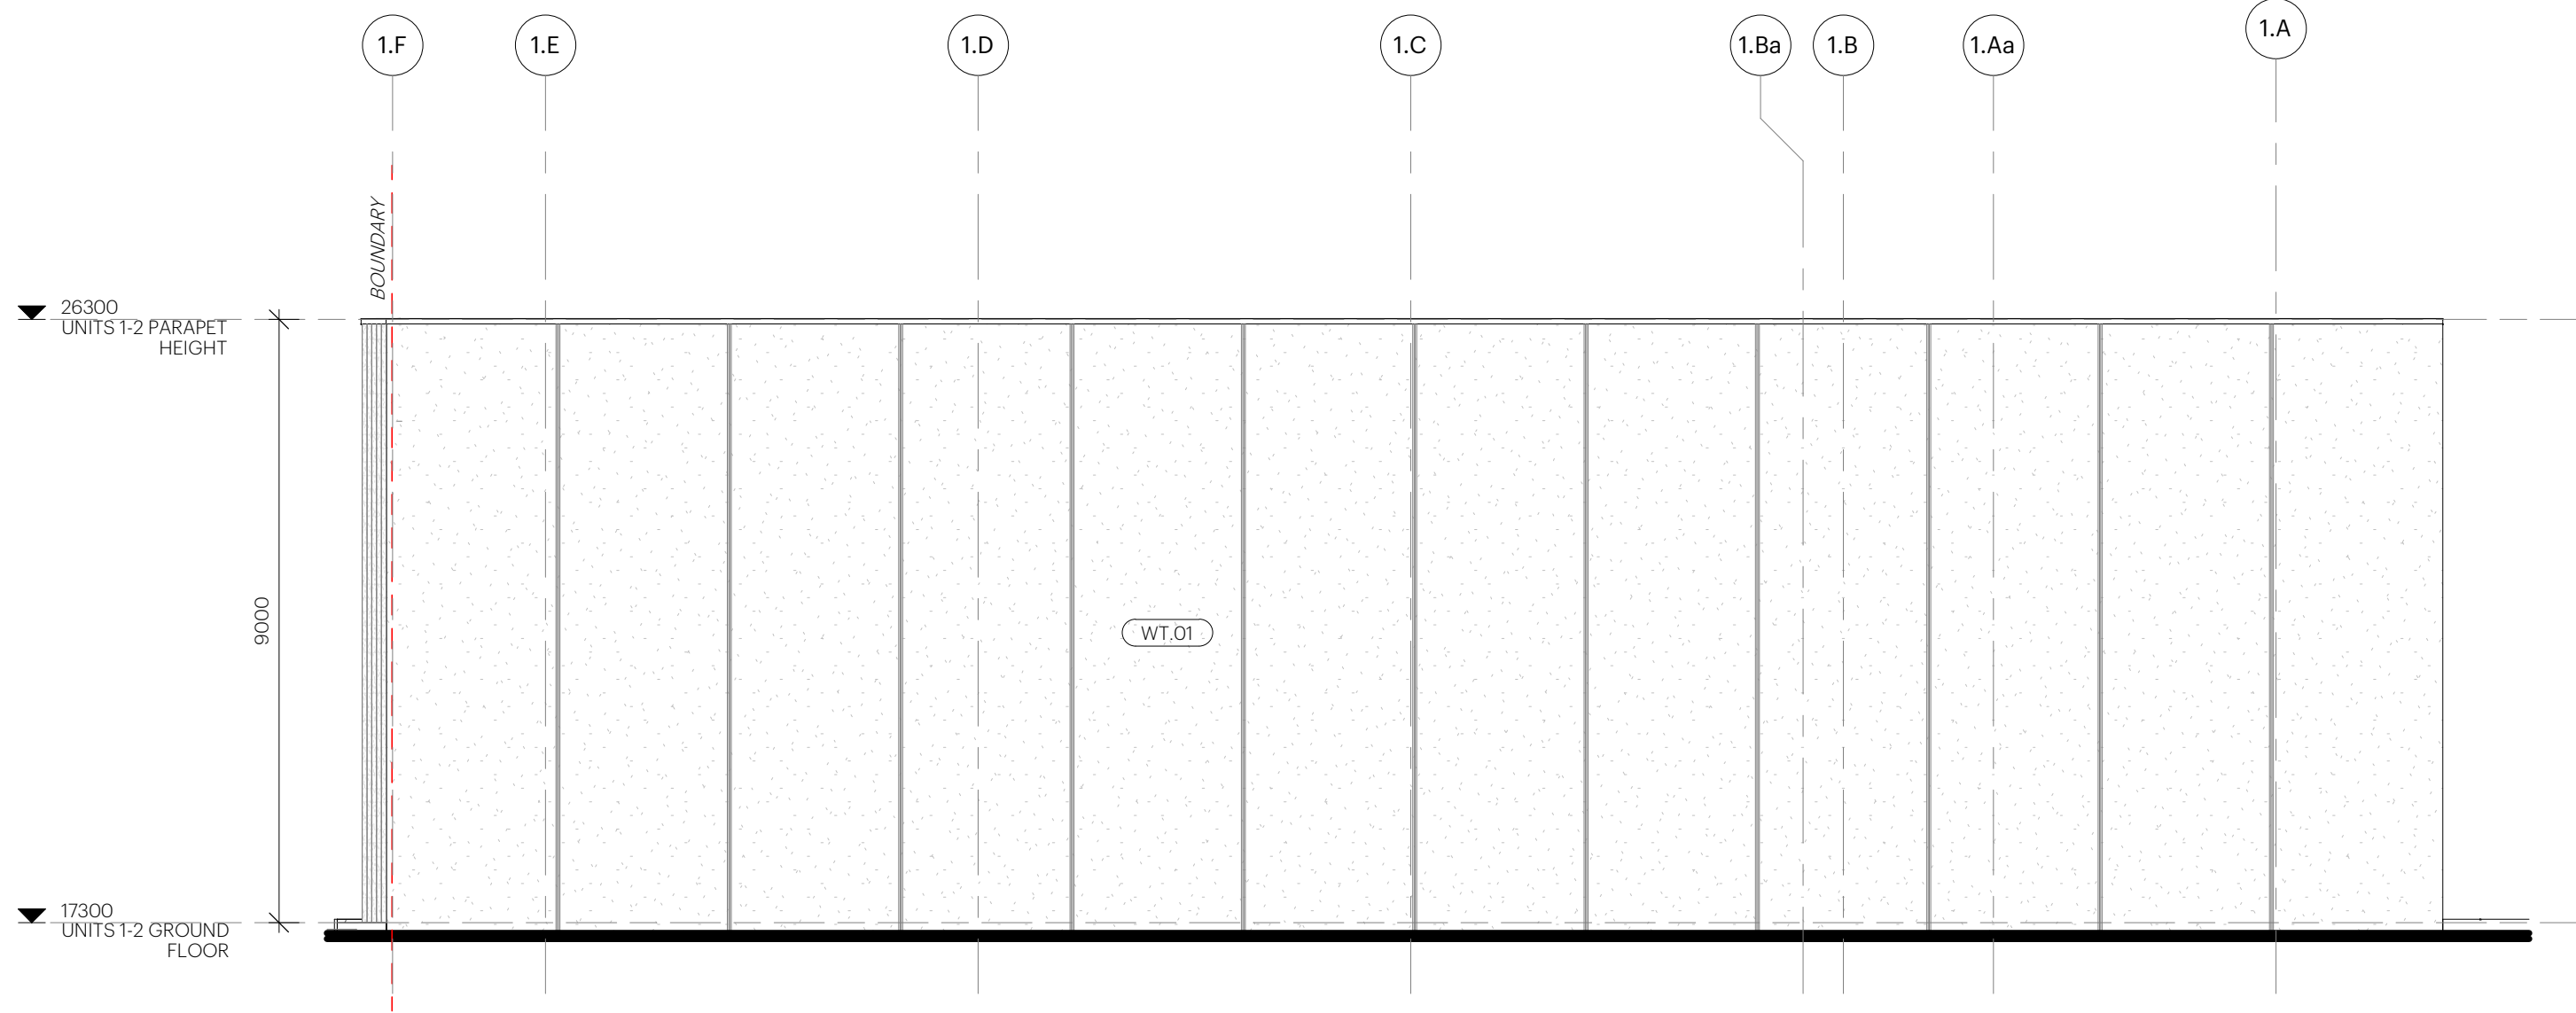

Units 1-2 - West Elevation
SCALE 1:100