


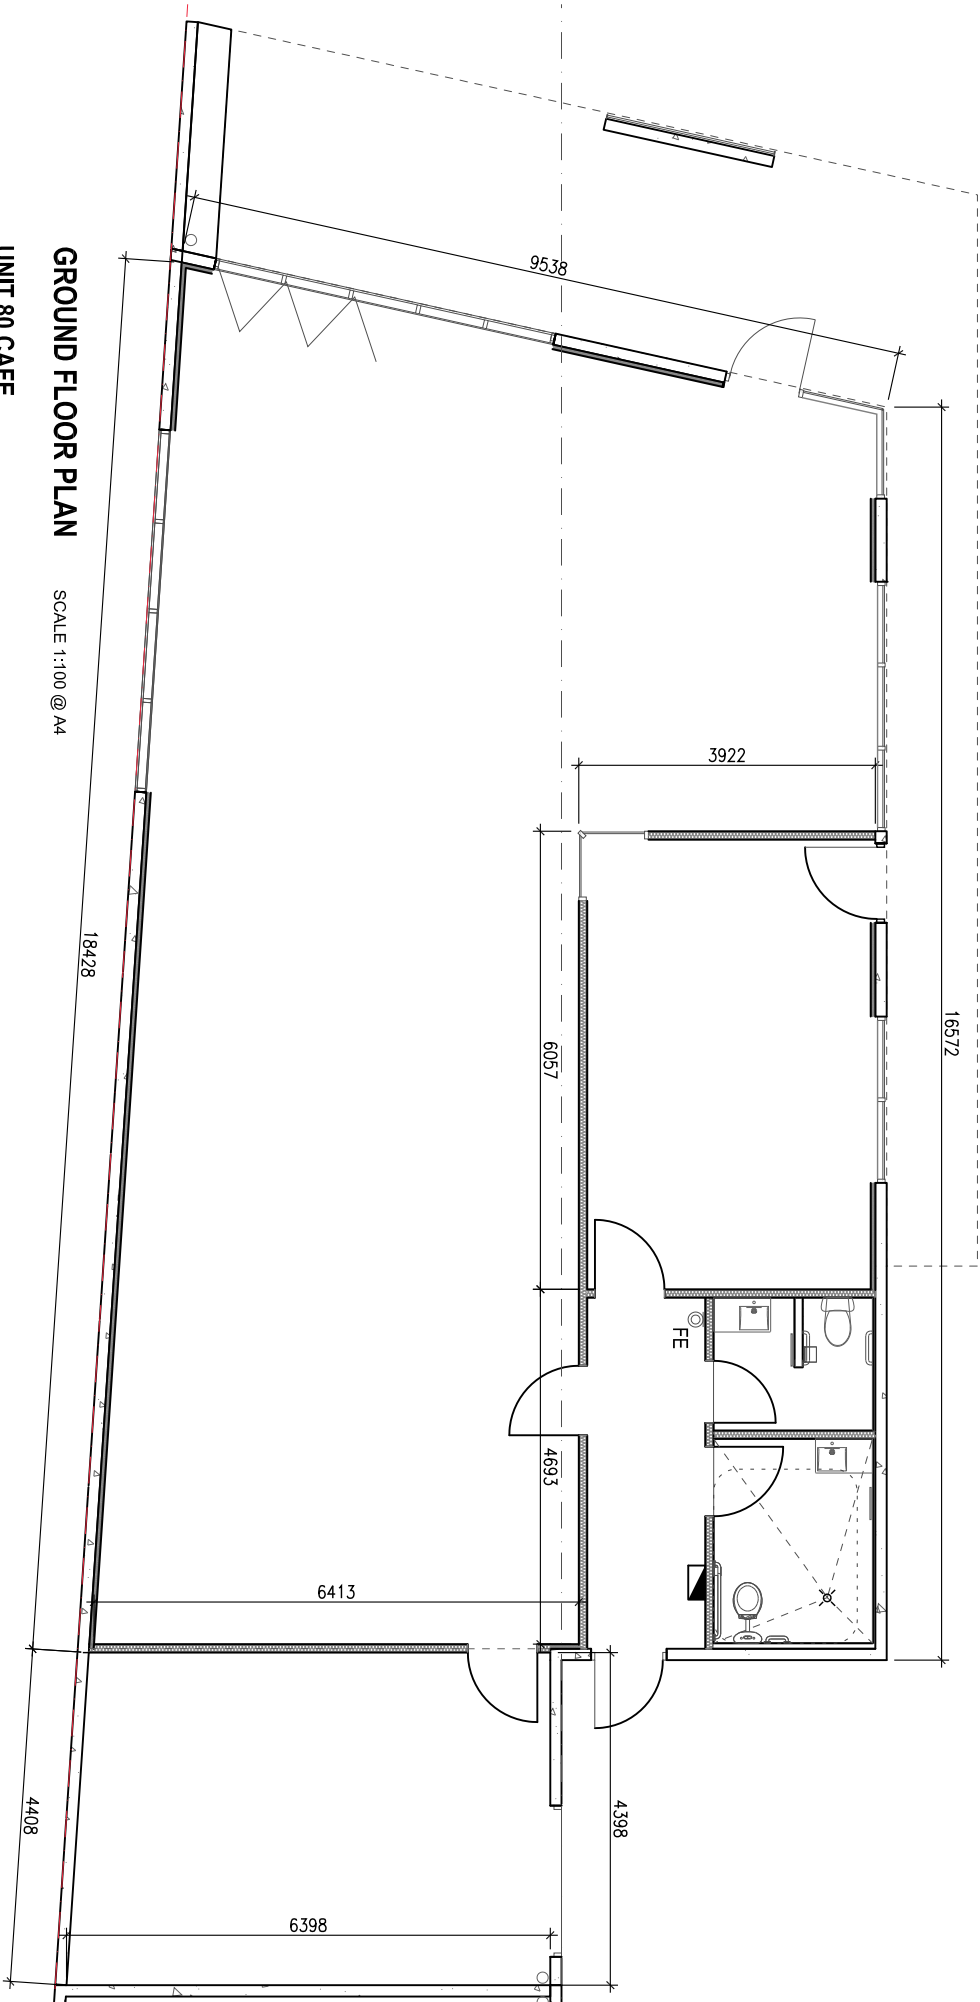

GROUND FLOOR PLAN

SCALE 1:100 @ A4

UNIT 80 CAFE
36 HUME ROAD, LAVERTON NORTH
22/03/2023