

1 EXISTING FLOOR PLAN  
3.1 1 : 100

Rev	Description	Date
-----	-------------	------

STATUS: PRELIMINARY

GENERAL NOTE:  
Drawings are copyright under the Copyright Act 1968. All rights reserved.  
No drawings are to be reproduced without written consent from Brandworks.  
All dimensions must be verified on site before commencing any work or producing any shop drawings.  
Figured dimensions must be used in preference to scaled dimensions.  
Any discrepancies to be brought to the immediate attention of Brandworks.

TITLE: EXISTING FLOOR PLAN

PROJECT: PINCHY'S

CLIENT: Jeremy Schinck

NORTH:



DRAWN:

BW

CHECKED:

DRAWING NO:

3.1


DATE:

26/09/19

SCALE @ A3:

AS SHOWN

REVISION :

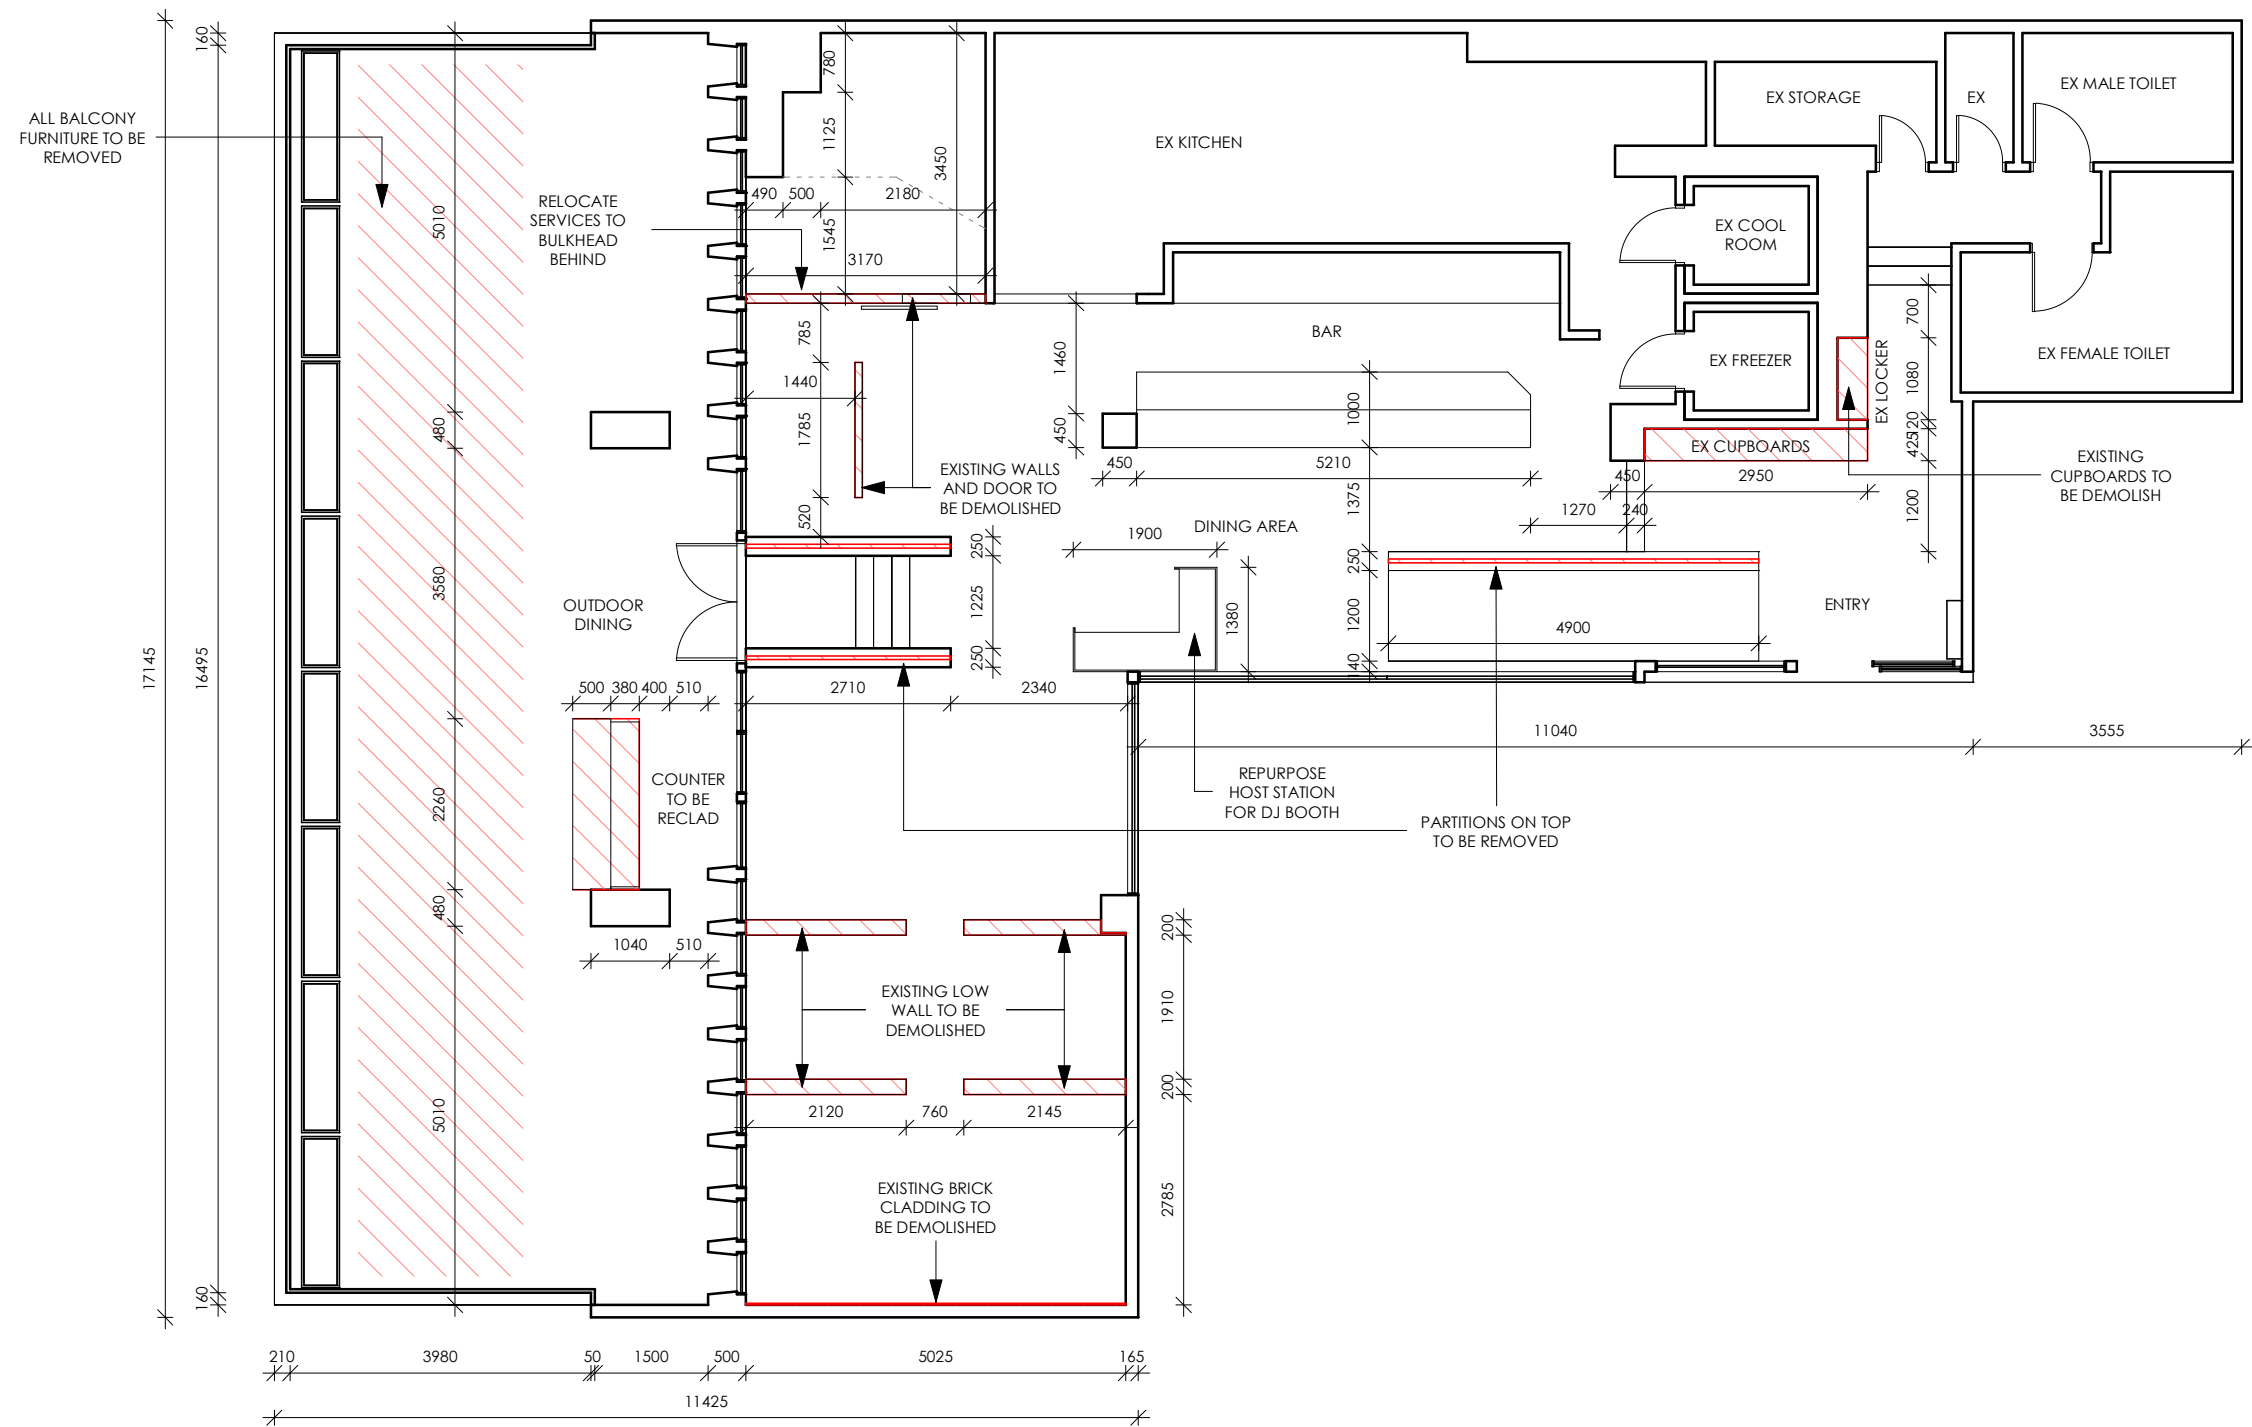

1 PROPOSED DEMOLISH PLAN  
3.2 1 : 100

Rev	Description	Date

STATUS:

PRELIMINARY

GENERAL NOTE:

Drawings are copyright under the Copyright Act 1968. All rights reserved.  
No drawings are to be reproduced without written consent from Brandworks.  
All dimensions must be verified on site before commencing any work or producing any shop drawings.  
Figured dimensions must be used in preference to scaled dimensions.  
Any discrepancies to be brought to the immediate attention of Brandworks.

TITLE:

PROPOSED DEMOLISH PLAN

PROJECT:

PINCHY'S

CLIENT:

Jeremy Schinck

NORTH:



DRAWN:

BW

CHECKED:

3.2

DATE:

26/09/19


SCALE @ A3:

AS SHOWN


PROJECT NO:

DRAWING NO:

REVISION :

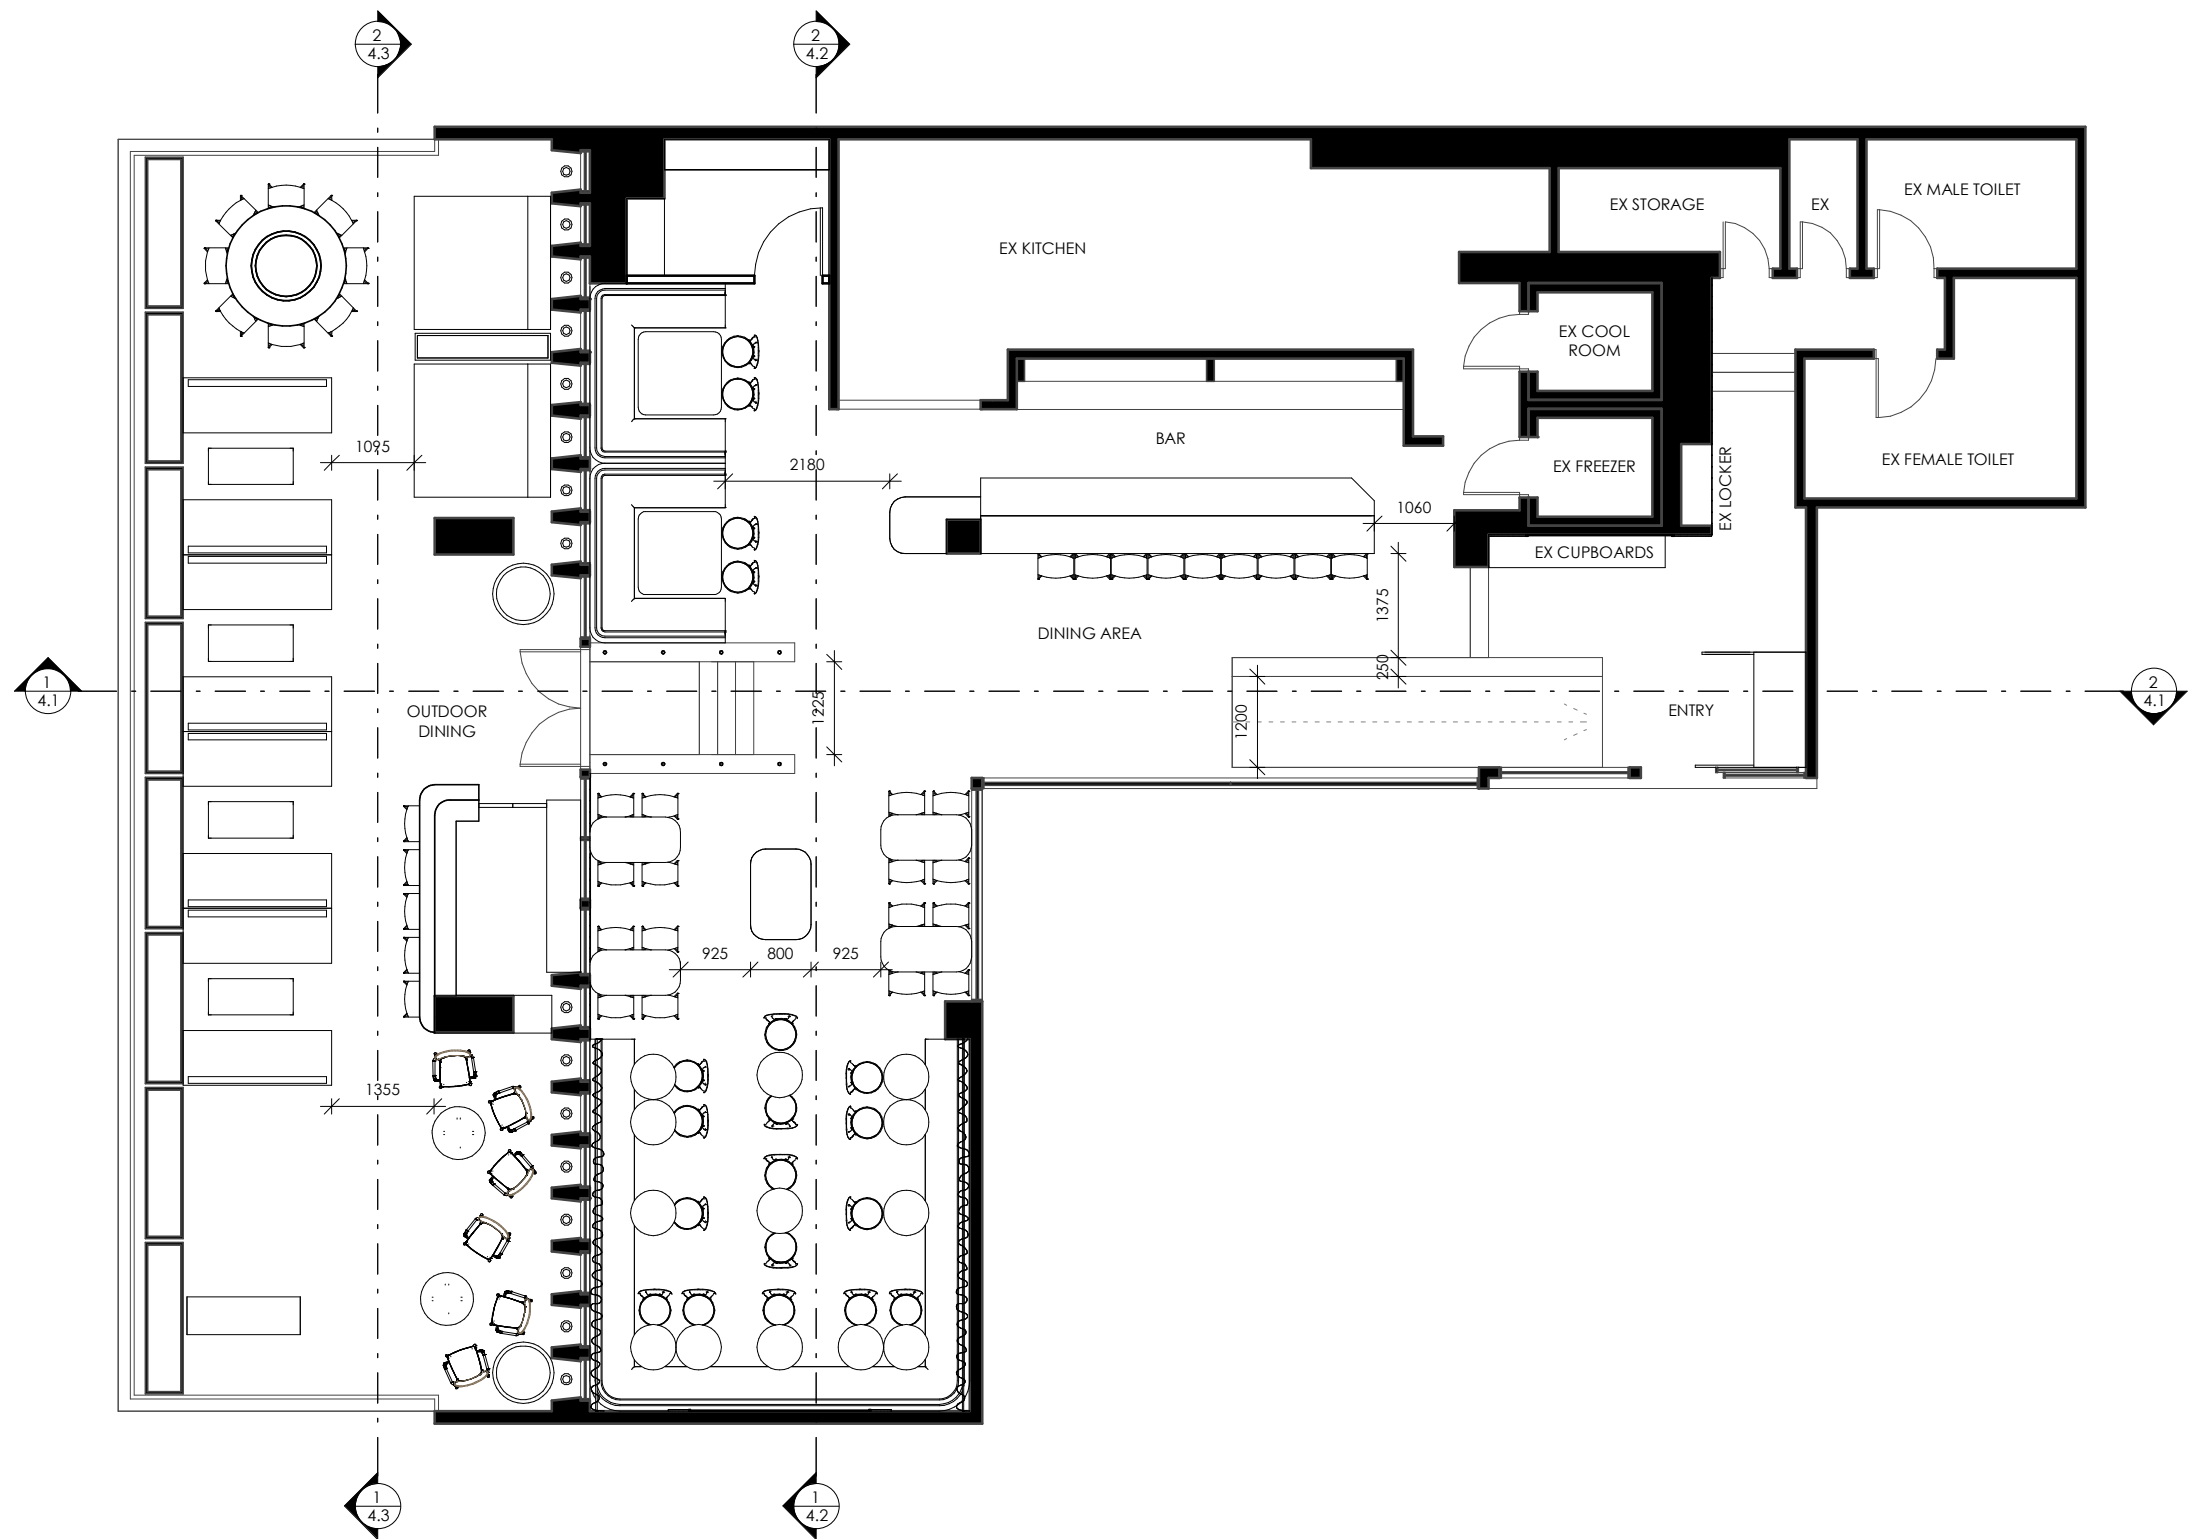


1 PROPOSED FLOOR PLAN  
3.5 1 : 100


BR&ND WORKS	+61 3 9013 5333 37 Henry Street, Abbotsford. 3067 VIC, Australia  @brandworksau hello@brandworks.co www.brand-works.co abn: 46 641 522 014	Rev	Description	Date	STATUS: <b>PRELIMINARY</b>  GENERAL NOTE: Drawings are copyright under the Copyright Act 1968. All rights reserved. No drawings are to be reproduced without written consent from Brandworks. All dimensions must be verified on site before commencing any work or producing any shop drawings. Figured dimensions must be used in preference to scaled dimensions. Any discrepancies to be brought to the immediate attention of Brandworks.	TITLE: PROPOSED FLOOR PLAN	NORTH: 	DRAWN: BW	DATE: 26/09/19
						PROJECT: PINCHY'S		CHECKED:	SCALE @ A3: AS SHOWN
						CLIENT: Jeremy Schinck		PROJECT NO:	DRAWING NO: 3.5 REVISION :

Furniture Schedule		
Code	Description	Qty


FT01	BAR STOOL WHITE	38
FT03	DINNING CHAIR	19
FT05	OUTDOOR CHAIR	6
FT06	OUTDOOR COFFEE TABLE	2
FT07	OUTDOOR SOFA CHAIR	8
FT08	OUTDOOR TABLE	4

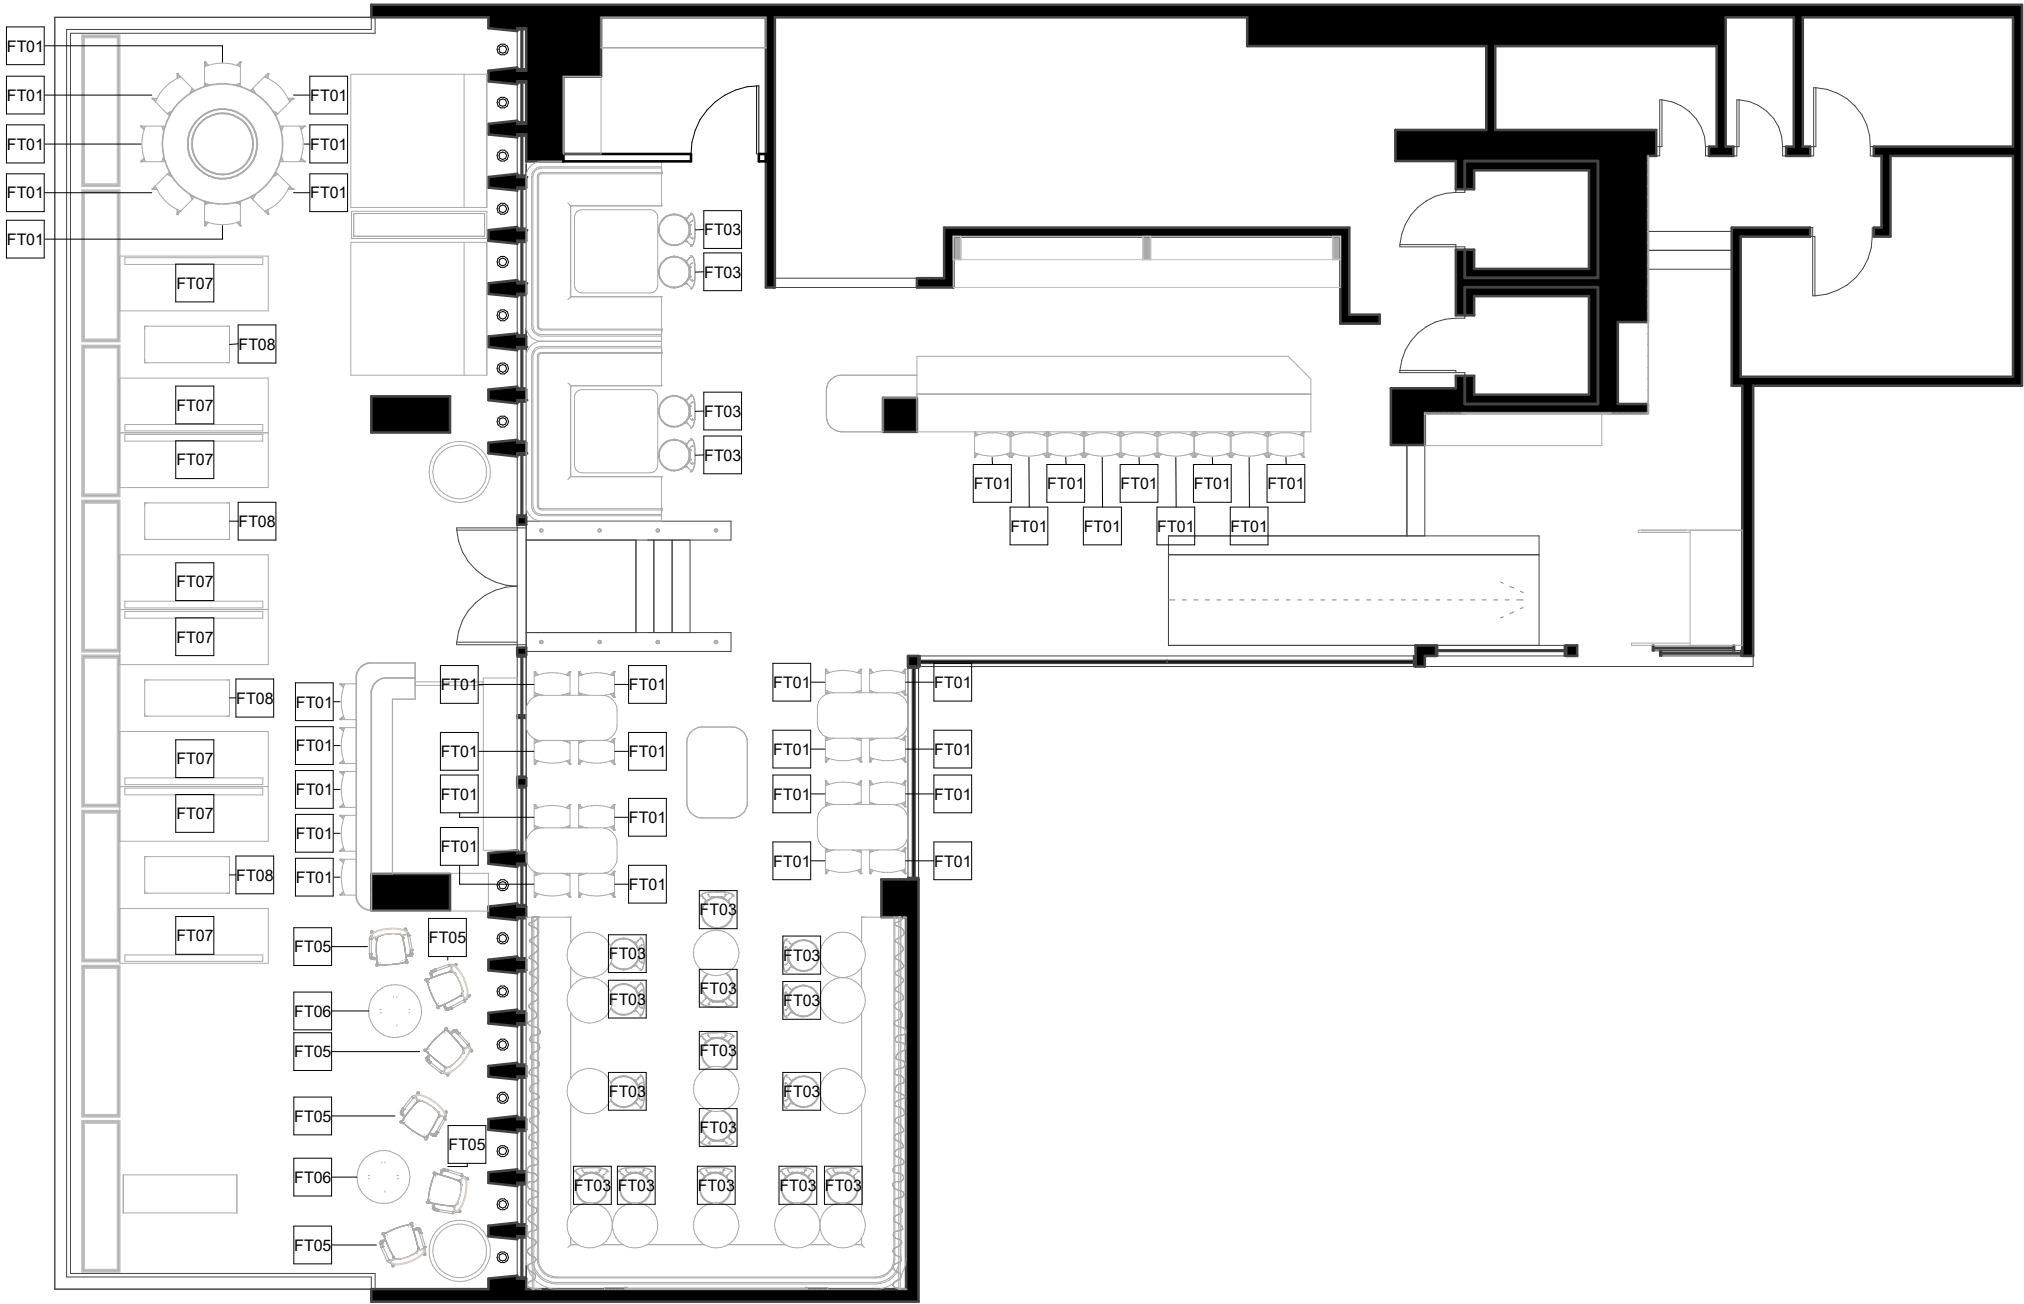

1 PROPOSED FURNITURE PLAN  
3.9 1 : 100

 
BR&ND WORKS	+61 3 9013 5333 37 Henry Street, Abbotsford. 3067 VIC, Australia  @brandworksau hello@brandworks.co www.brand-works.co abn: 46 641 522 014	Rev	Description	Date	STATUS: PRELIMINARY	TITLE: PROPOSED FURNITURE PLAN	NORTH: 	DRAWN: BW	DATE: 26/09/19
					GENERAL NOTE: Drawings are copyright under the Copyright Act 1968. All rights reserved. No drawings are to be reproduced without written consent from Brandworks. All dimensions must be verified on site before commencing any work or producing any shop drawings. Figured dimensions must be used in preference to scaled dimensions. Any discrepancies to be brought to the immediate attention of Brandworks.	PROJECT: PINCHY'S		CHECKED:	SCALE @ A3: AS SHOWN
						CLIENT: Jeremy Schinck	PROJECT NO:	DRAWING NO: 3.9	REVISION :


Joinery Schedule		
Code	Description	Count
J01		1
J02		1
J03		1
J04		2
J05		1
J06		1
J07		2
J08		1

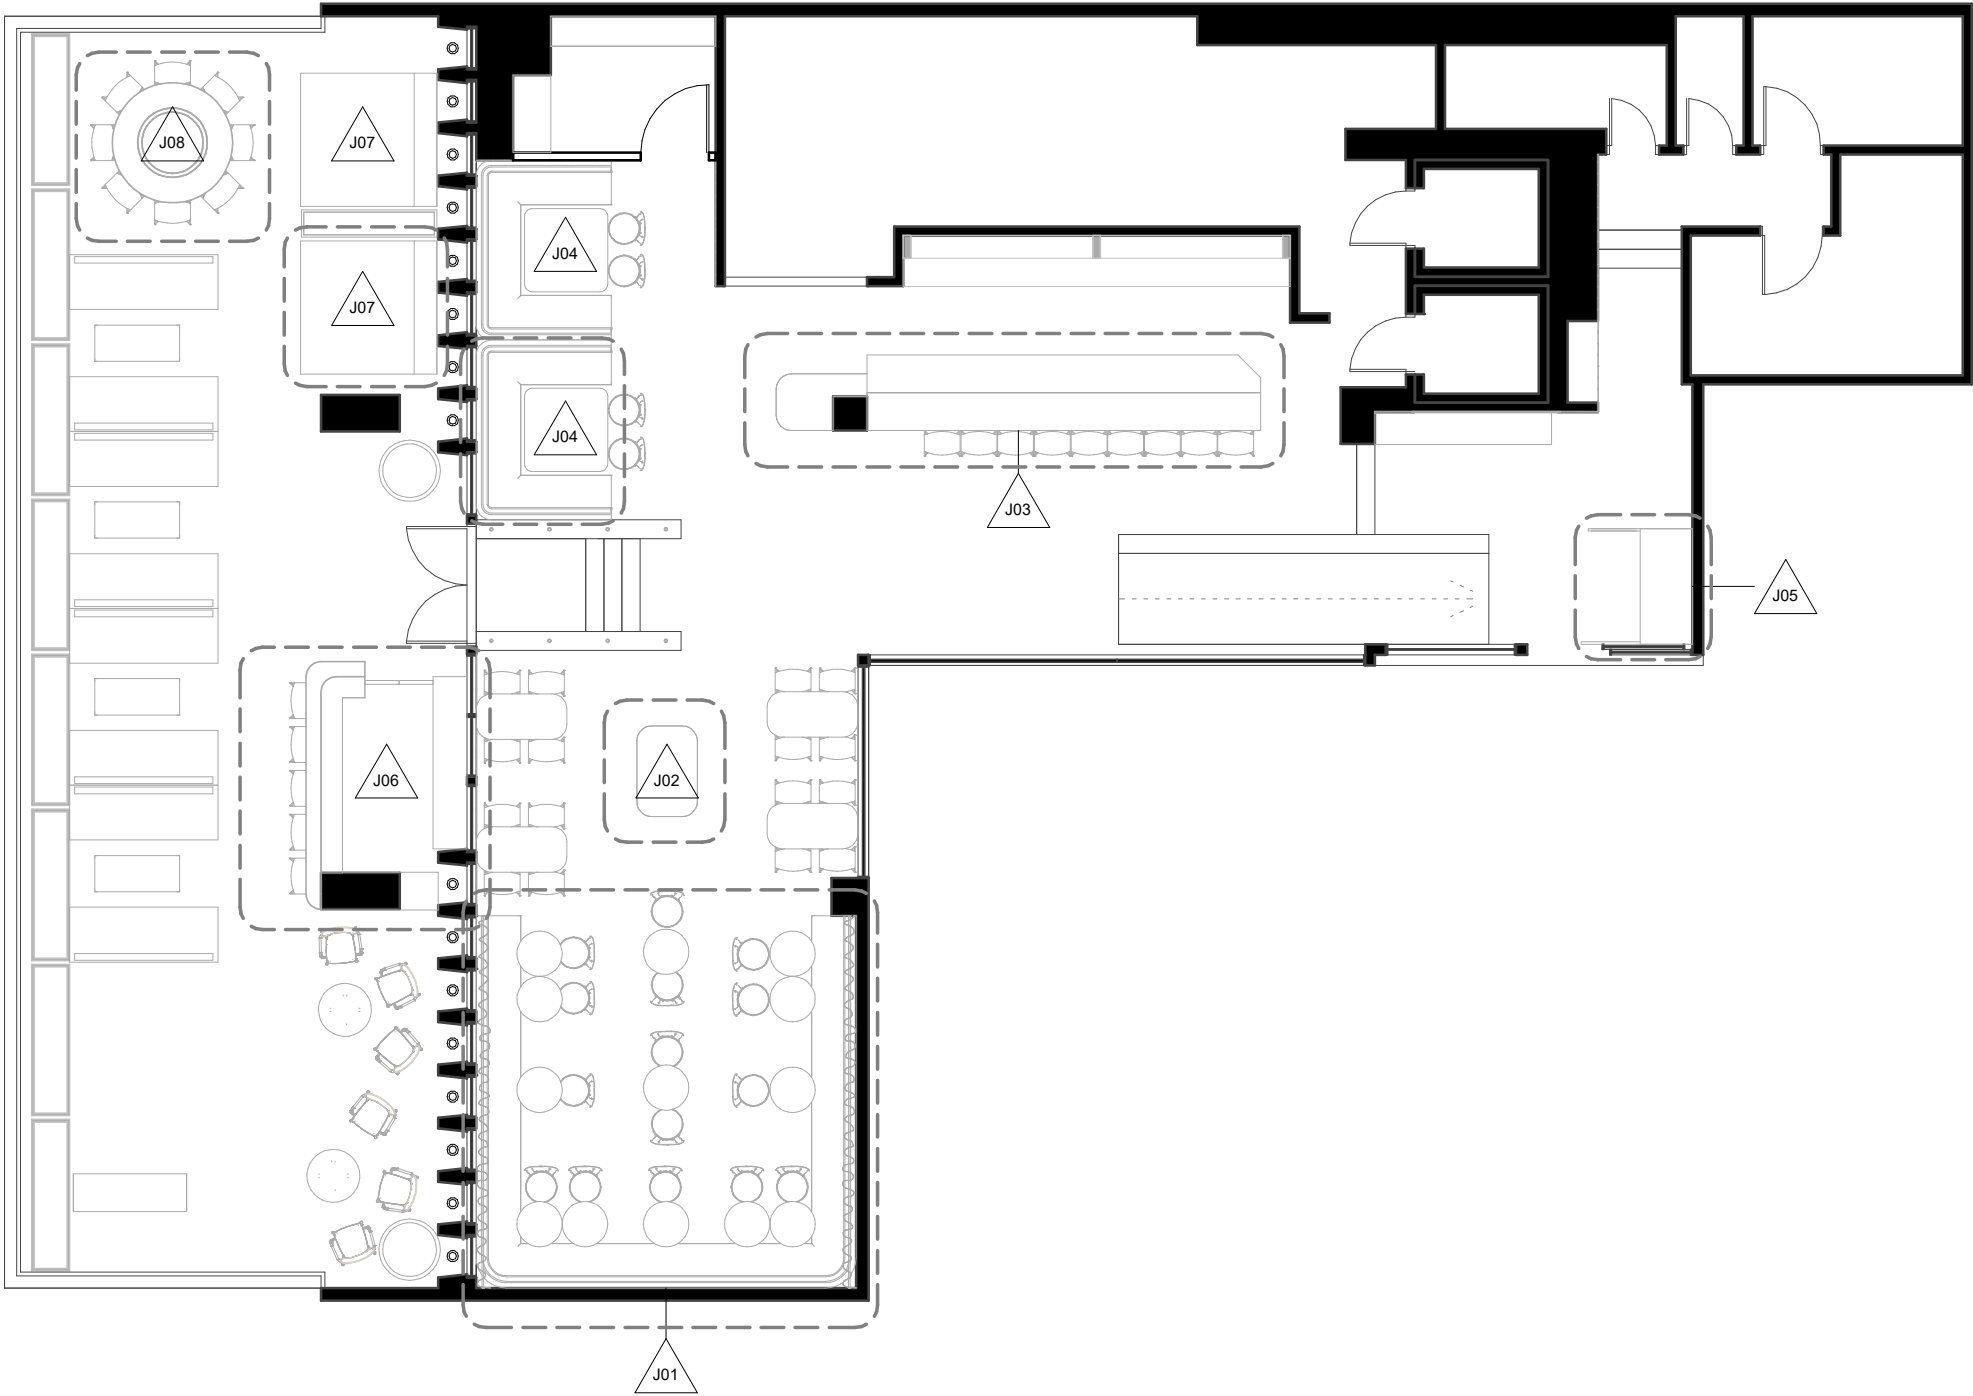

1  
3.10


PROPOSED JOINERY PLAN  
1 : 100

 BR&ND WORKS	+61 3 9013 5333 37 Henry Street, Abbotsford. 3067 VIC, Australia  @brandworksau hello@brandworks.co www.brand-works.co abn: 46 641 522 014	Rev	Description	Date	STATUS: PRELIMINARY	TITLE: PROPOSED JOINERY PLAN	NORTH: 	DRAWN: BW	DATE: 26/09/19
					GENERAL NOTE: Drawings are copyright under the Copyright Act 1968. All rights reserved. No drawings are to be reproduced without written consent from Brandworks. All dimensions must be verified on site before commencing any work or producing any shop drawings. Figured dimensions must be used in preference to scaled dimensions. Any discrepancies to be brought to the immediate attention of Brandworks.	PROJECT: PINCHY'S		CHECKED:	SCALE @ A3: AS SHOWN
						CLIENT: Jeremy Schinck	PROJECT NO:	DRAWING NO: 3.10	REVISION :

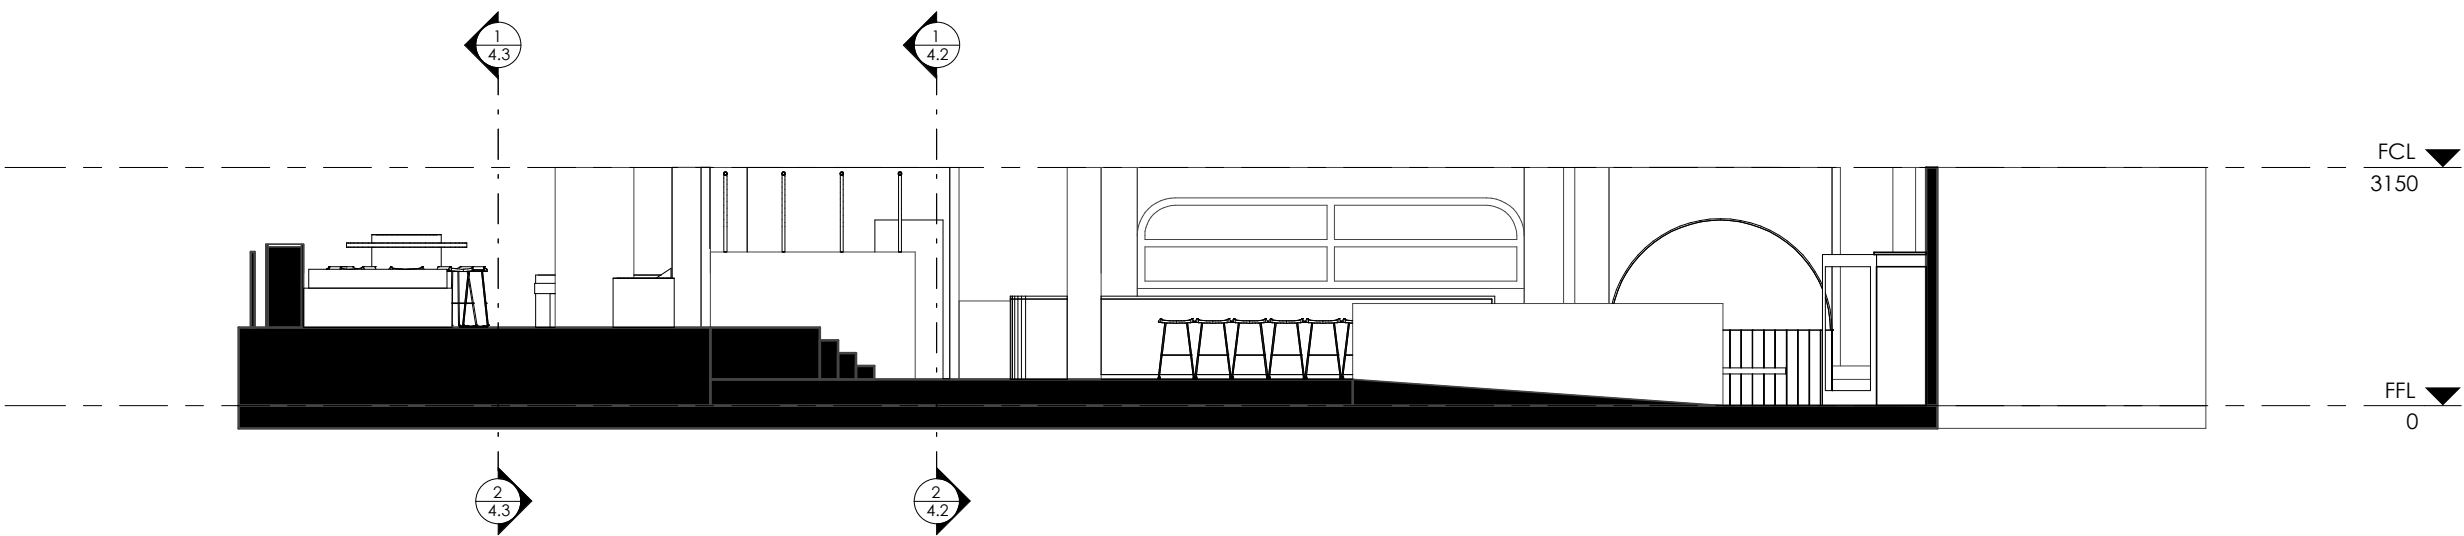

1  
4.1


PROPOSED INTERNAL SECTION 1  
1 : 100

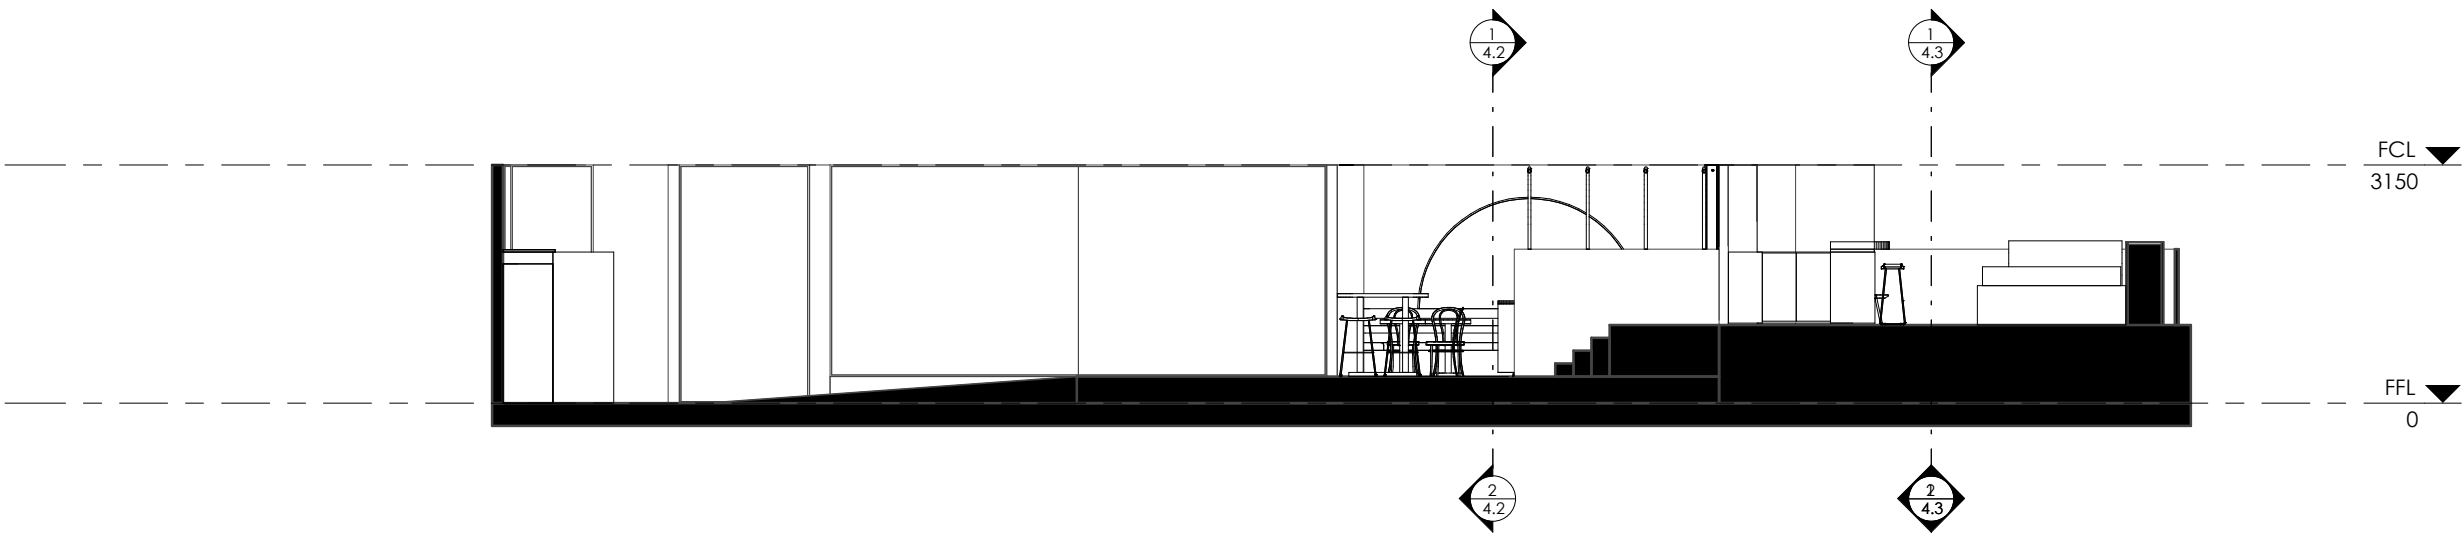


2  
4.1

PROPOSED INTERNAL SECTION 2  
1 : 100


<div>BR&amp;ND WORKS</div>	<div>+61 3 9013 5333 37 Henry Street, Abbotsford, 3067 VIC, Australia</div> <div>@brandworksau hello@brandworks.co www.brand-works.co abn: 46 641 522 014</div>	Rev	Description	Date	STATUS: PRELIMINARY		TITLE: PROPOSED INTERNAL SECTIONS		NORTH: <div></div>	DRAWN: BW	DATE: 26/09/19
					GENERAL NOTE: Drawings are copyright under the Copyright Act 1968. All rights reserved. No drawings are to be reproduced without written consent from Brandworks. All dimensions must be verified on site before commencing any work or producing any shop drawings. Figured dimensions must be used in preference to scaled dimensions. Any discrepancies to be brought to the immediate attention of Brandworks.		PROJECT: PINCHY'S			CHECKED:	SCALE @ A3: AS SHOWN
							CLIENT: Jeremy Schinck		PROJECT NO:	DRAWING NO: 4.1	REVISION :

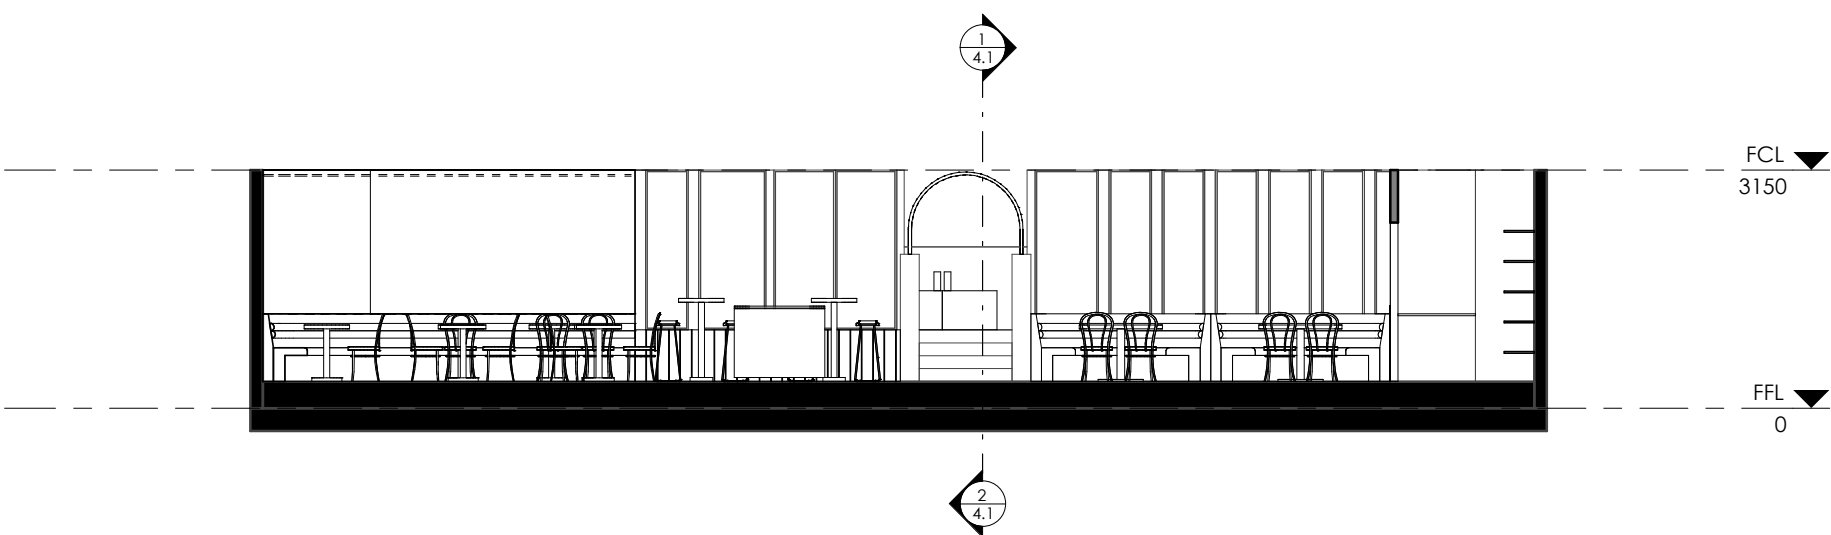


1  
4.2  
PROPOSED INTERNAL SECTION 3  
1 : 100

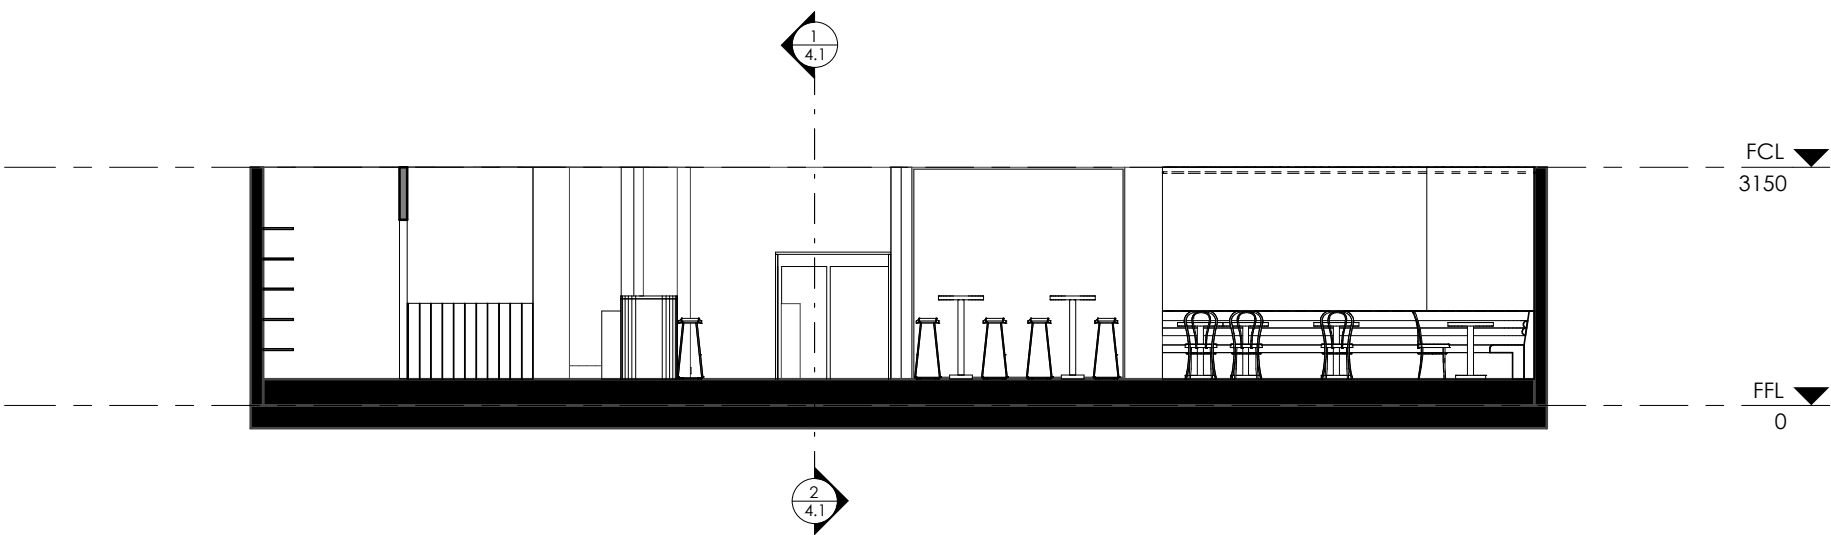


2  
4.2  
PROPOSED INTERNAL SECTION 4  
1 : 100

<div>BR&amp;ND WORKS</div>	<div>+61 3 9013 5333 37 Henry Street, Abbotsford, 3067 VIC, Australia</div> <div>@brandworksau hello@brandworks.co www.brand-works.co abn: 46 641 522 014</div>	Rev	Description	Date	<div>STATUS: PRELIMINARY</div> <div>GENERAL NOTE: Drawings are copyright under the Copyright Act 1968. All rights reserved. No drawings are to be reproduced without written consent from Brandworks. All dimensions must be verified on site before commencing any work or producing any shop drawings. Figured dimensions must be used in preference to scaled dimensions. Any discrepancies to be brought to the immediate attention of Brandworks.</div>	TITLE: PROPOSED INTERNAL SECTIONS		NORTH: 	DRAWN: BW	DATE: 26/09/19	
						PROJECT: PINCHY'S			CHECKED:	SCALE @ A3: AS SHOWN	
						CLIENT: Jeremy Schinck		PROJECT NO:	DRAWING NO: 4.2	REVISION :	

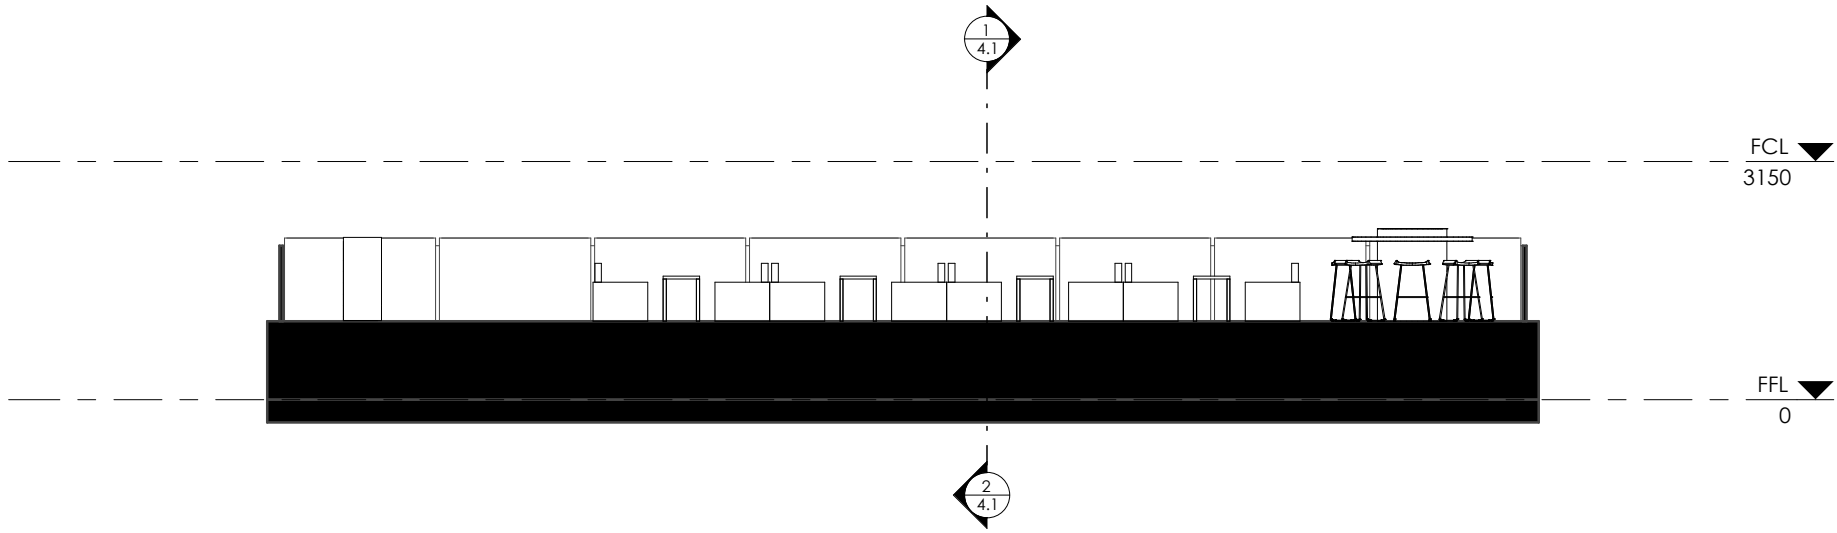


1  
4.3  
PROPOSED INTERNAL SECTION 5  
1 : 100

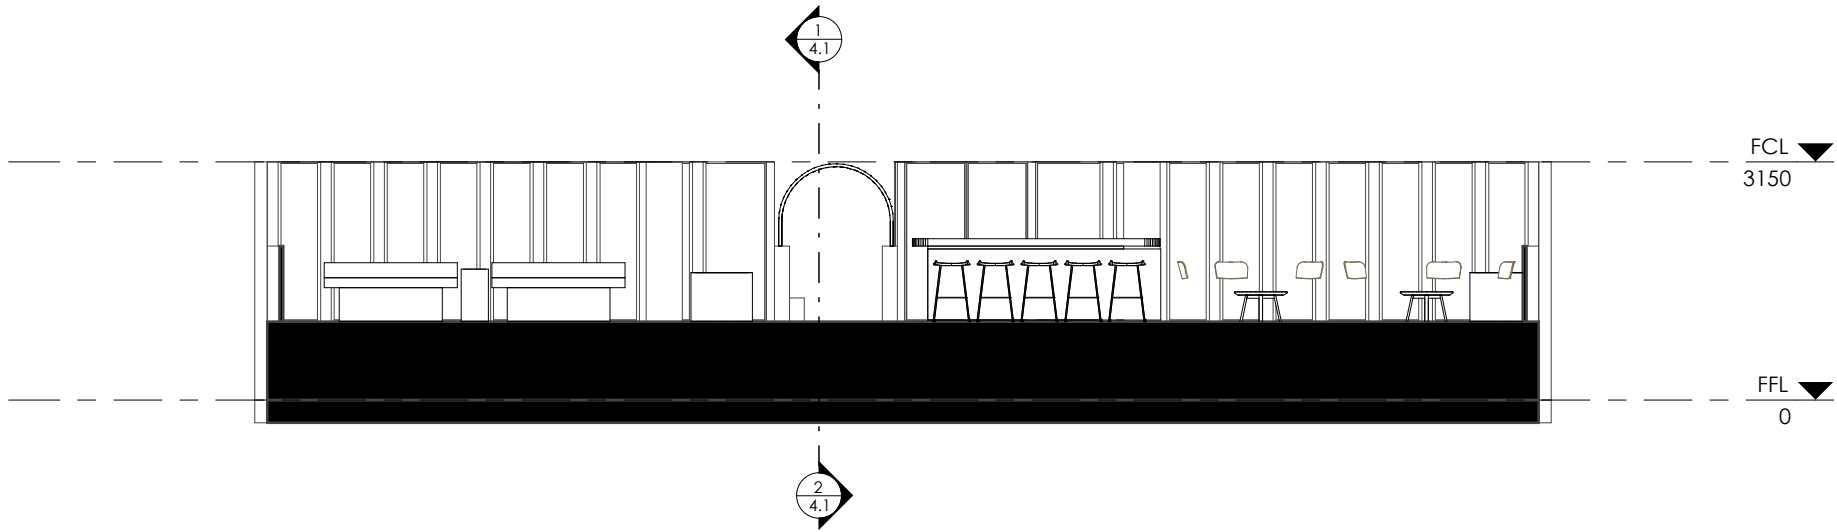

2  
4.3  
PROPOSED INTERNAL SECTION 6  
1 : 100

<div>BR&amp;ND WORKS</div>	<div>+61 3 9013 5333 37 Henry Street, Abbotsford, 3067 VIC, Australia</div> <div>@brandworksau hello@brandworks.co www.brand-works.co abn: 46 641 522 014</div>	Rev	Description	Date	STATUS: PRELIMINARY		TITLE: PROPOSED INTERNAL SECTIONS		NORTH: <div></div>	DRAWN: BW	DATE: 26/09/19
					GENERAL NOTE: Drawings are copyright under the Copyright Act 1968. All rights reserved. No drawings are to be reproduced without written consent from Brandworks. All dimensions must be verified on site before commencing any work or producing any shop drawings. Figured dimensions must be used in preference to scaled dimensions. Any discrepancies to be brought to the immediate attention of Brandworks.	PROJECT: PINCHY'S	CHECKED:	SCALE @ A3: AS SHOWN			
						CLIENT: Jeremy Schinck	PROJECT NO:	DRAWING NO: 4.3	REVISION :		

 

BR&ND WORKS	+61 3 9013 5333 37 Henry Street, Abbotsford, 3067 VIC, Australia  @brandworksau hello@brandworks.co www.brand-works.co abn: 46 641 522 014	Rev	Description	Date	STATUS: PRELIMINARY		TITLE: PROPOSED INTERNAL SECTIONS		NORTH: 	DRAWN: Author	DATE: 26/09/19
					GENERAL NOTE: Drawings are copyright under the Copyright Act 1968. All rights reserved. No drawings are to be reproduced without written consent from Brandworks. All dimensions must be verified on site before commencing any work or producing any shop drawings. Figured dimensions must be used in preference to scaled dimensions. Any discrepancies to be brought to the immediate attention of Brandworks.		PROJECT: PINCHY'S			CHECKED: Checker	SCALE @ A3: AS SHOWN
							CLIENT: Jeremy Schinck		PROJECT NO:	DRAWING NO: 4.4	REVISION :