




**Proposed facade upgrade  
1273 North East Road Ridgehaven**



1

South Elevation

1 : 100

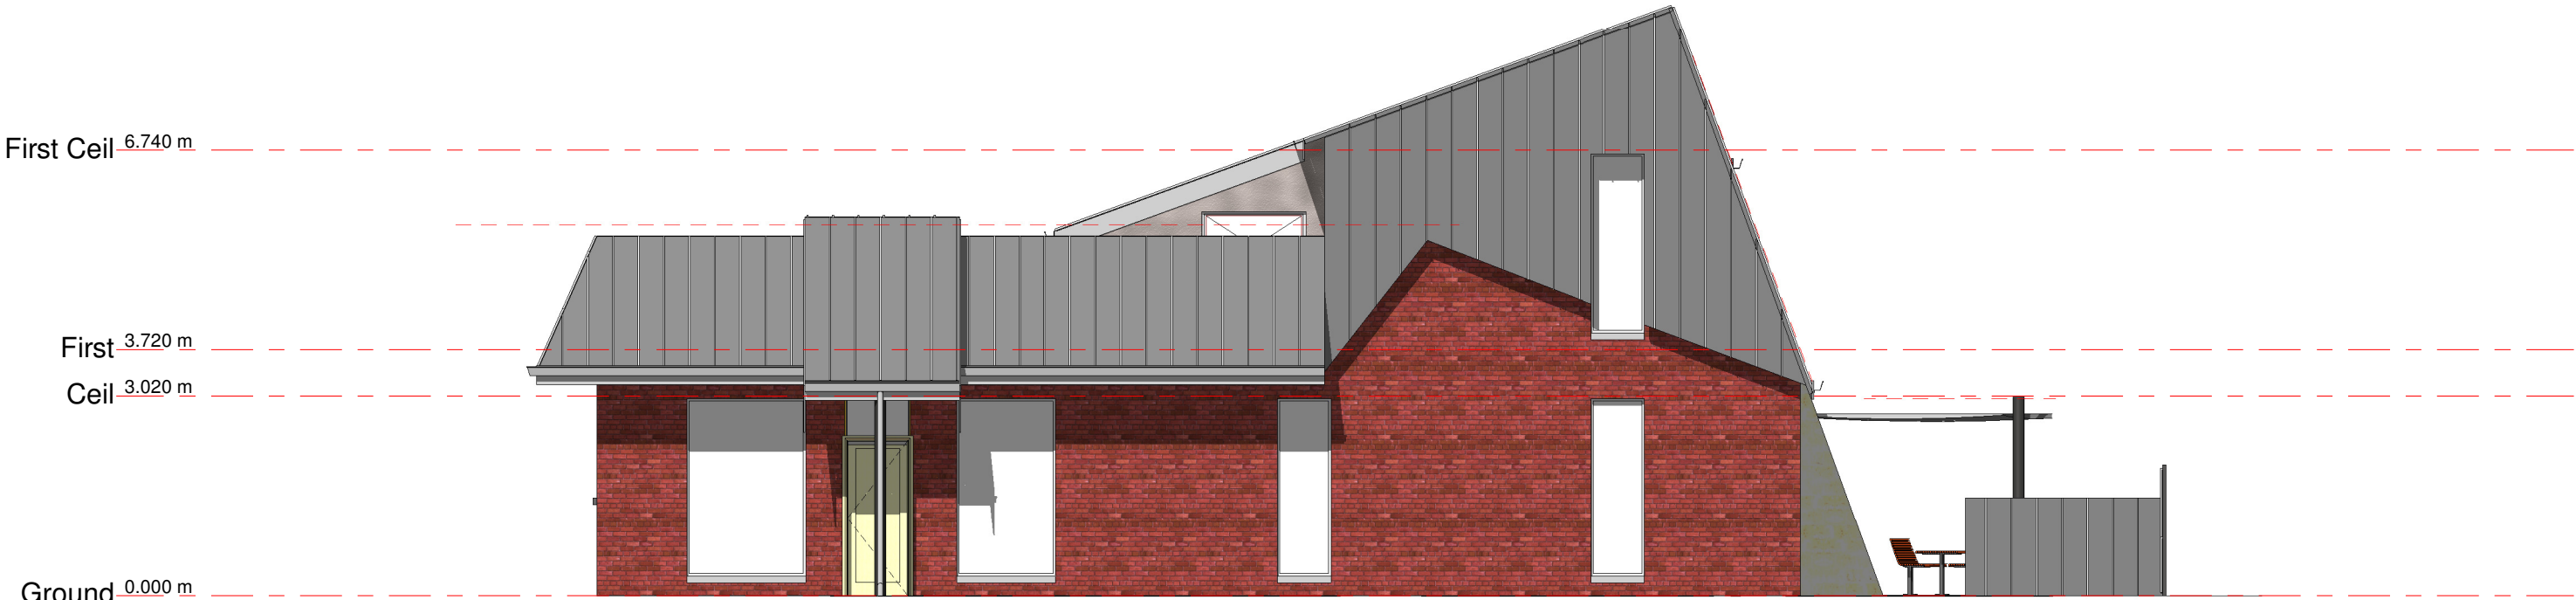

2

West Elevation

1 : 100

ELEVATIONS 01

All dimensions and levels shall be verified on site prior to commencement of construction or fabrication  
Figured dimensions shall take preference to scale

FOR DISCUSSION

C:\Users\Photi\Documents\Active Files\1273\_NERd\Revit\_Externals.rvt

Proposed facade upgrade  
1273 North East Road Ridgehaven

Drawn in accordance with AS 100.301 - 2008


18-670

Scale 1 : 100

Sheet size A3

A-201




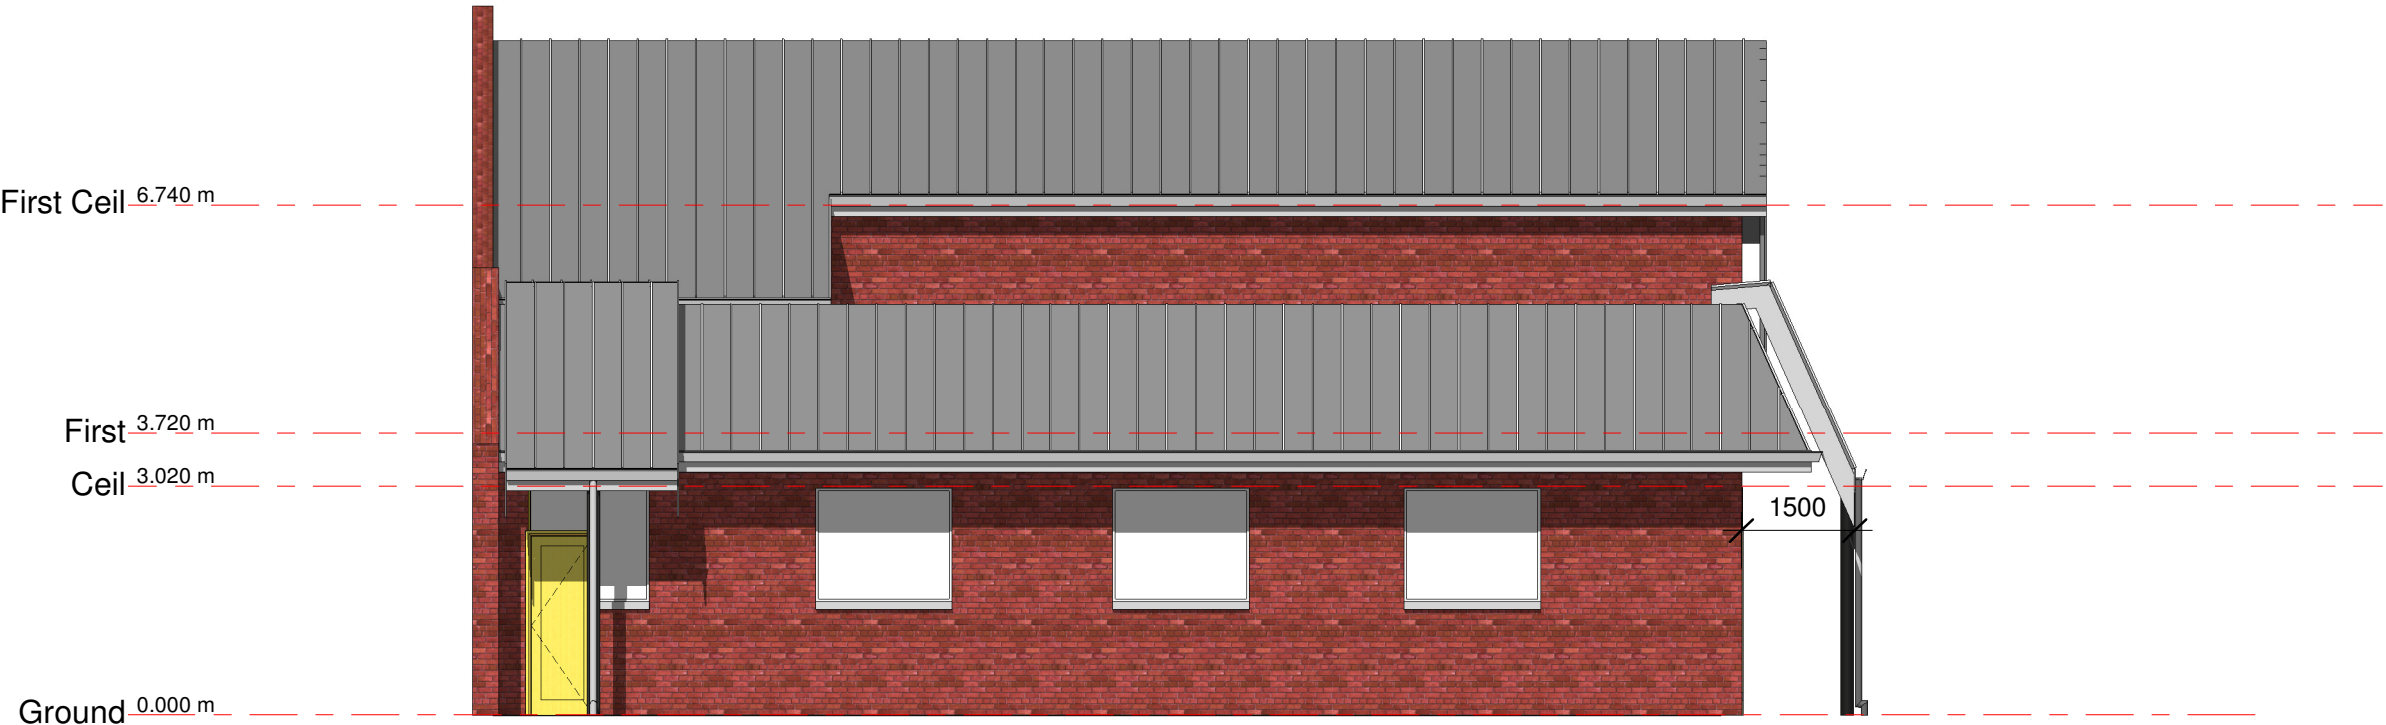

1

North Elevation

1 : 100

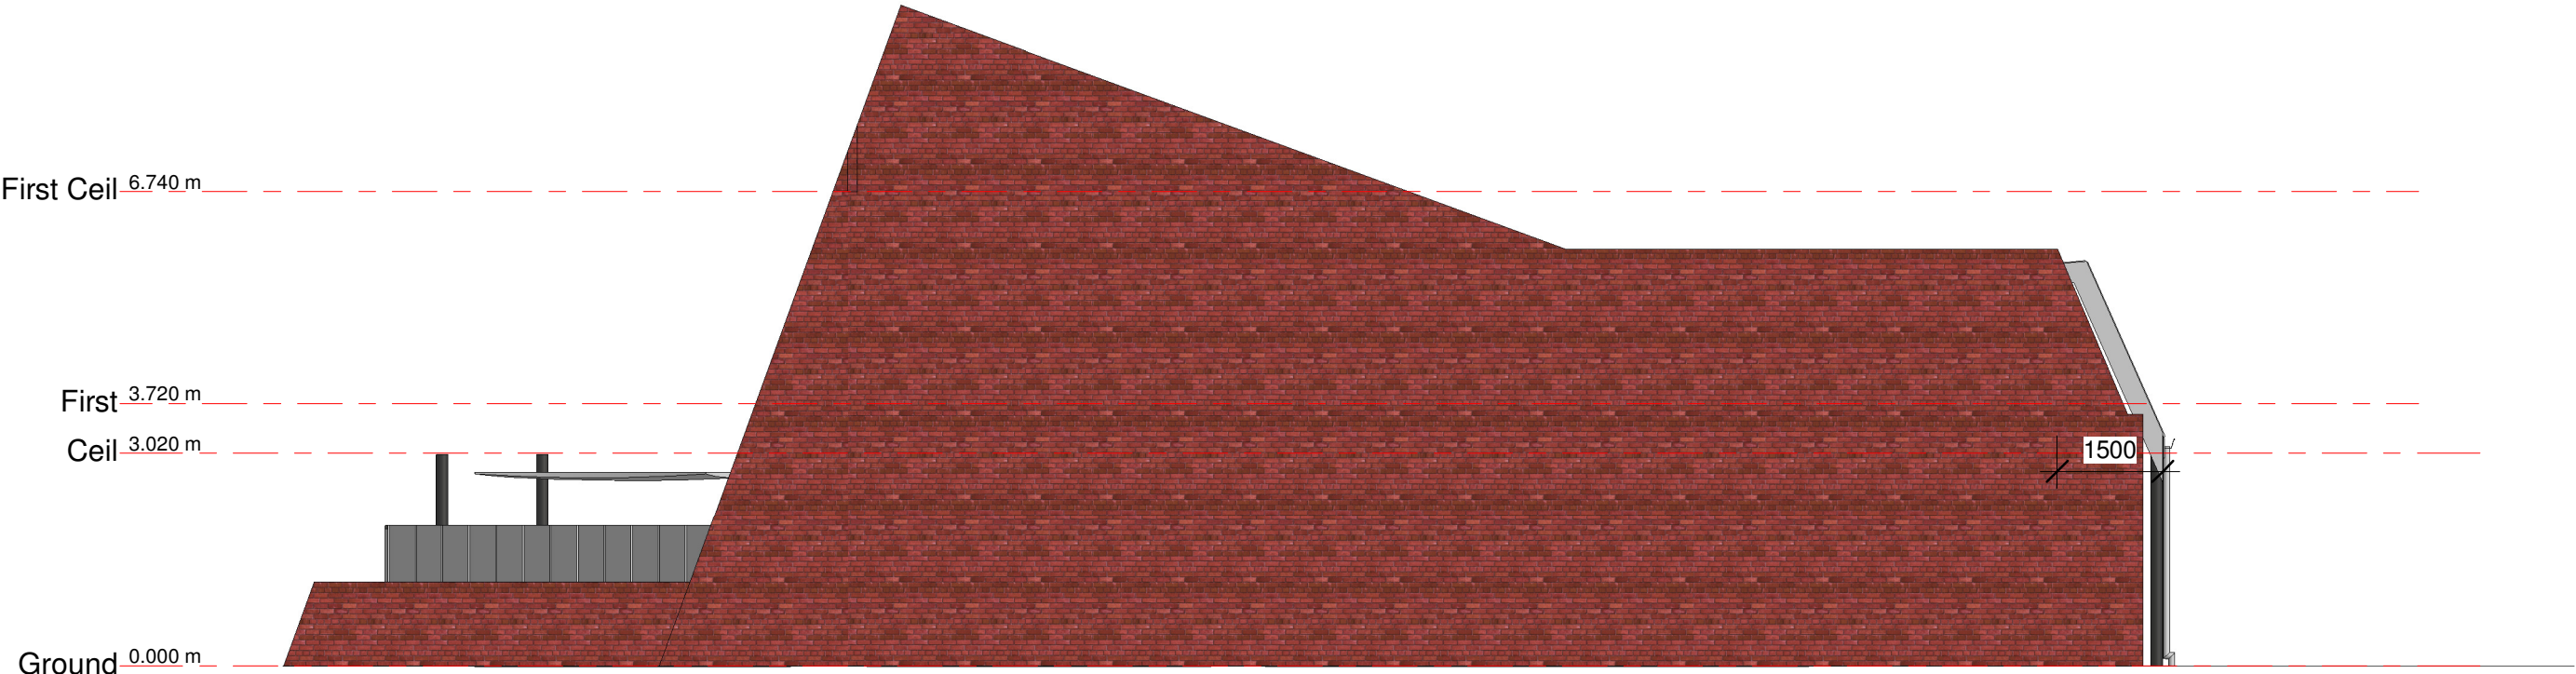

2

East Elevation

1 : 100

All dimensions and levels shall be verified on site prior to commencement of construction or fabrication  
Figured dimensions shall take preference to scale

FOR DISCUSSION

C:\Users\Photi\Documents\Active Files\1273\_NERd\Revit\_Externals.rvt

Proposed facade upgrade  
1273 North East Road Ridgehaven

Drawn in accordance with AS 100.301 - 2008

18-670
Scale 1 : 100
Sheet size A3


ELEVATIONS 02

a-202





1 From car park

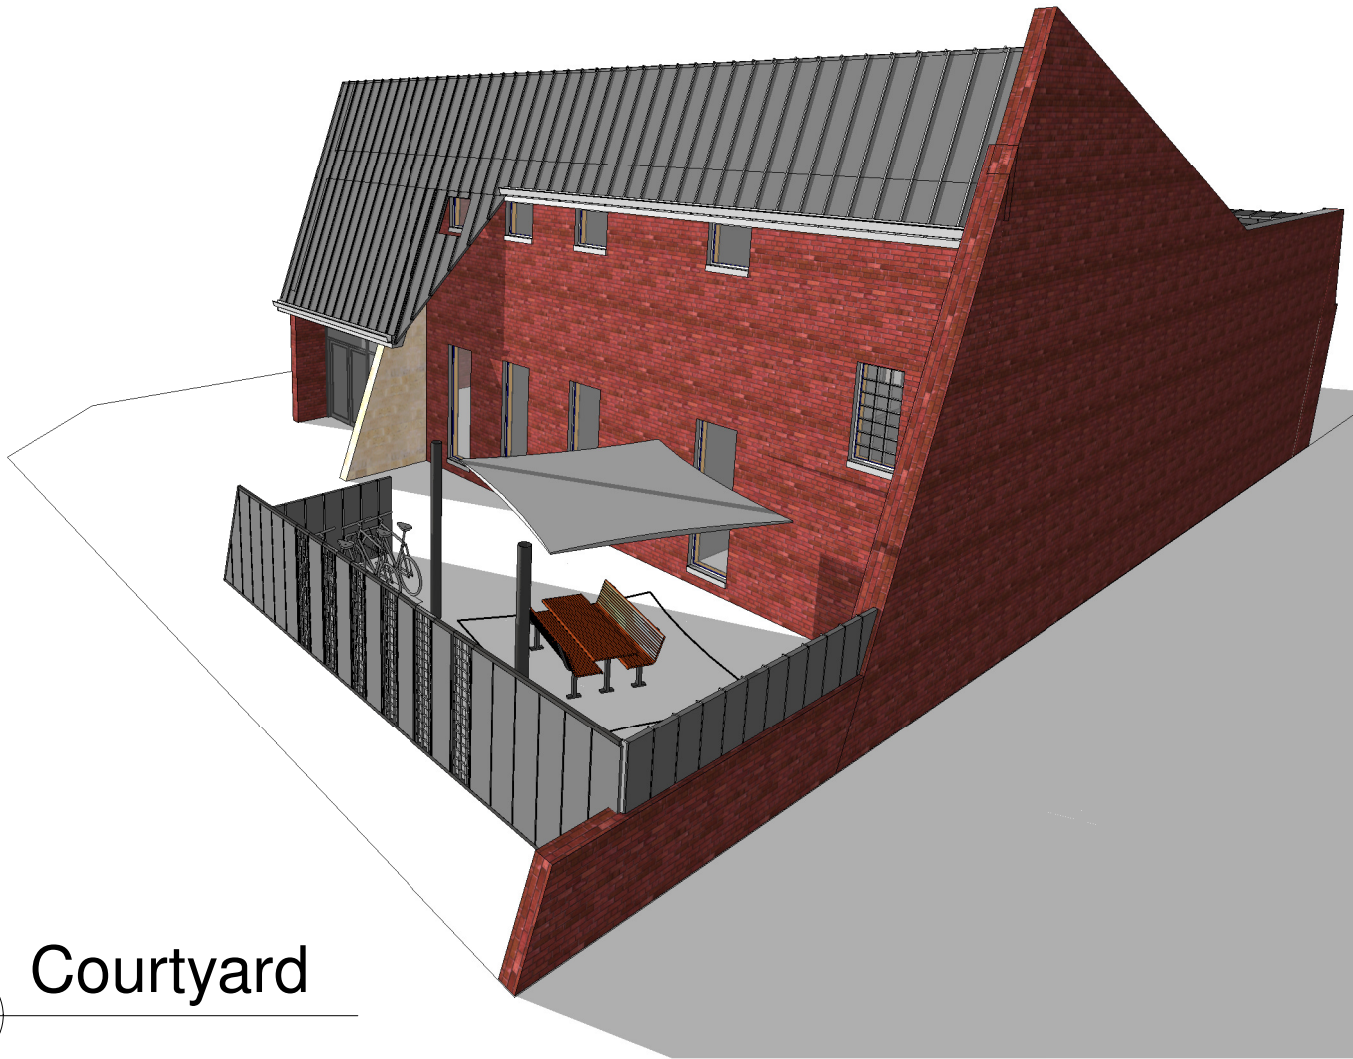

2 Courtyard