


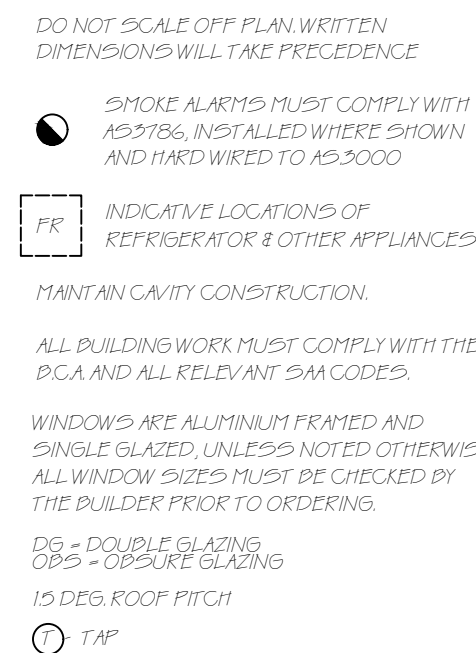

	
ABN 53 008 609 925	PH (07)6238 1235 MOB 041448420
CLIENT: ACTON BUILDING PTY LTD	
SHEET TITLE: FLOOR & ROOF PLANS	
PROJECT: PROPOSED WAREHOUSE	
LOCATION: BLK: 1 SEC: 7 SUB: BEARD	
SHEET No: 2 of 3	DATE: 27/04/16
SCALE: 1: 200	JOB No: 1401A1
AREAS:	