



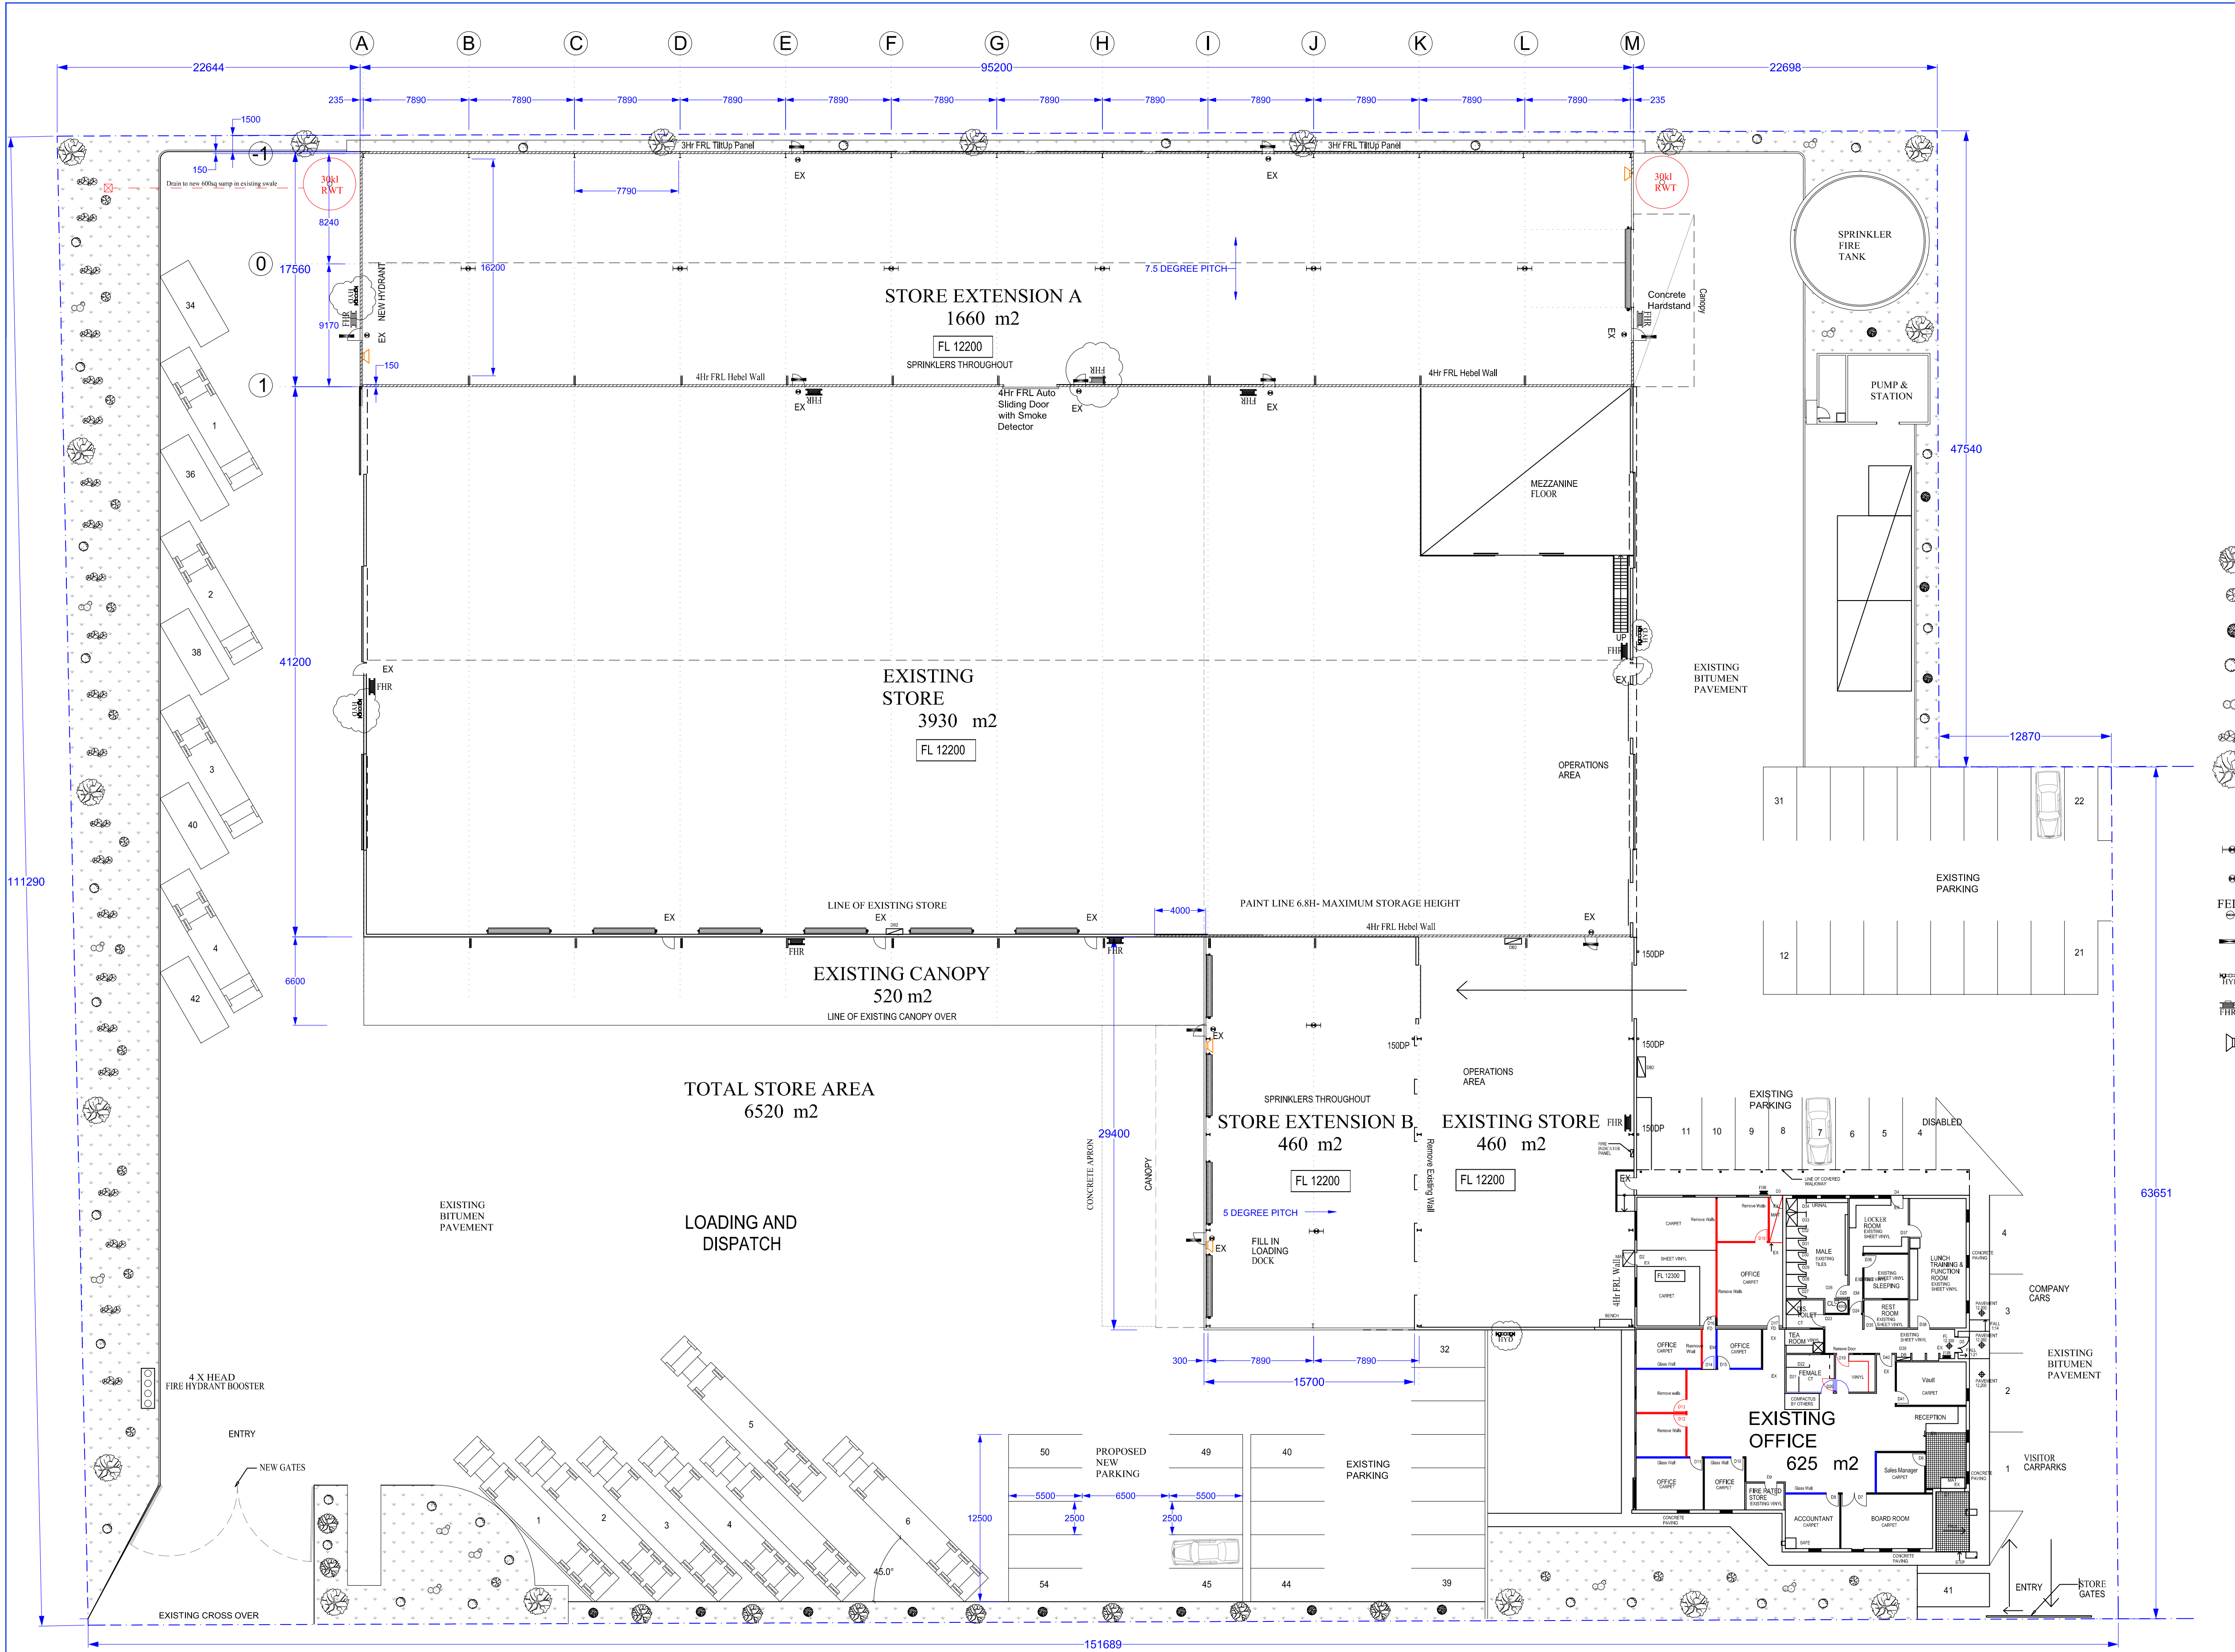

AMENDMENTS
EXISTING DOUBLE HYDRANT LOCATIONS
ROTATED DOOR SWING ON RHS OF EXISTING STORE
RELOCATED 1 FHR IN EXTENSION A
OCCUPANT WARNING SYSTEM
NEW HYDRANT COVERS EXTENSION

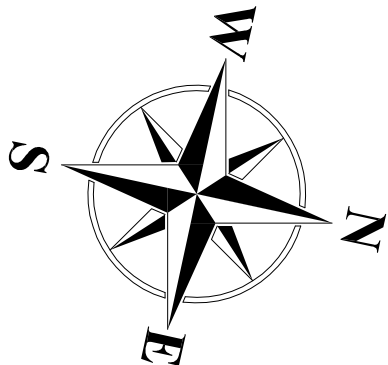

LANDSCAPE SCHEDULE

- Flowering Quince
- White Diosma
- Rosemary
- Callistemon 'Little John'
- Linope Muscari
- Myoporum Parvifolium
- Eucalyptus Leucosylon 'Rosea'

SPRINKLERS THROUGHOUT

- 36w Emergency Light Class C0 D63 - C90 C63
- Bardic Exit/Emergency Light
- 4.5kg AB(E) Fire Extinguisher Class 4A 80B
- Downward action lever handles fitted between 900 - 1200 above FFL
- Double Headed Fire Hydrant
- 36m Fire Hose Reel
- Occupant warning system installed in accordance with AS1670.4

Signs incorporating the international symbol for disabled access to be provided to building entry points carpark and toilet facilities

ALLOTMENT SIZE	16348 SQM
TOTAL BUILT AREA	7145 SQM
WAREHOUSE A	1660 SQM
WAREHOUSE B	460 SQM
EX' WAREHOUSE	4400 SQM
EX' OFFICE	625 SQM

CAR PARKING 50

LANDSCAPING 1412 SQM

WOOLCOCK GROUP



U6 938 South Road, Edwardstown, South Australia 5039
Phone - (08) 8351 2311 Fax - (08) 8351 2411
email - karenv@woolcockgroup.com.au

CLIENT GRACE REMOVALS CHARLES ROAD, BEVERLEY 5009

TITLE Site Plan

SIZE	DATE	DWG NO	REV
A1	28-Jul-09	WG-GCE-01-SP	C1.1
SCALE	1:250	DRAWN BY Karen van Meurs	SHEET 1 of 2 pages

GENERAL NOTES

PAINTED LINES FOR MAXIMUM STORAGE HEIGHT @ 6800MM
ALL EXTERNAL EGRESS DOORS TO BE KEYED ALIKE
EXISTING BOOSTER IS 4x4 HYDRANT BOOSTER ASSEMBLY