
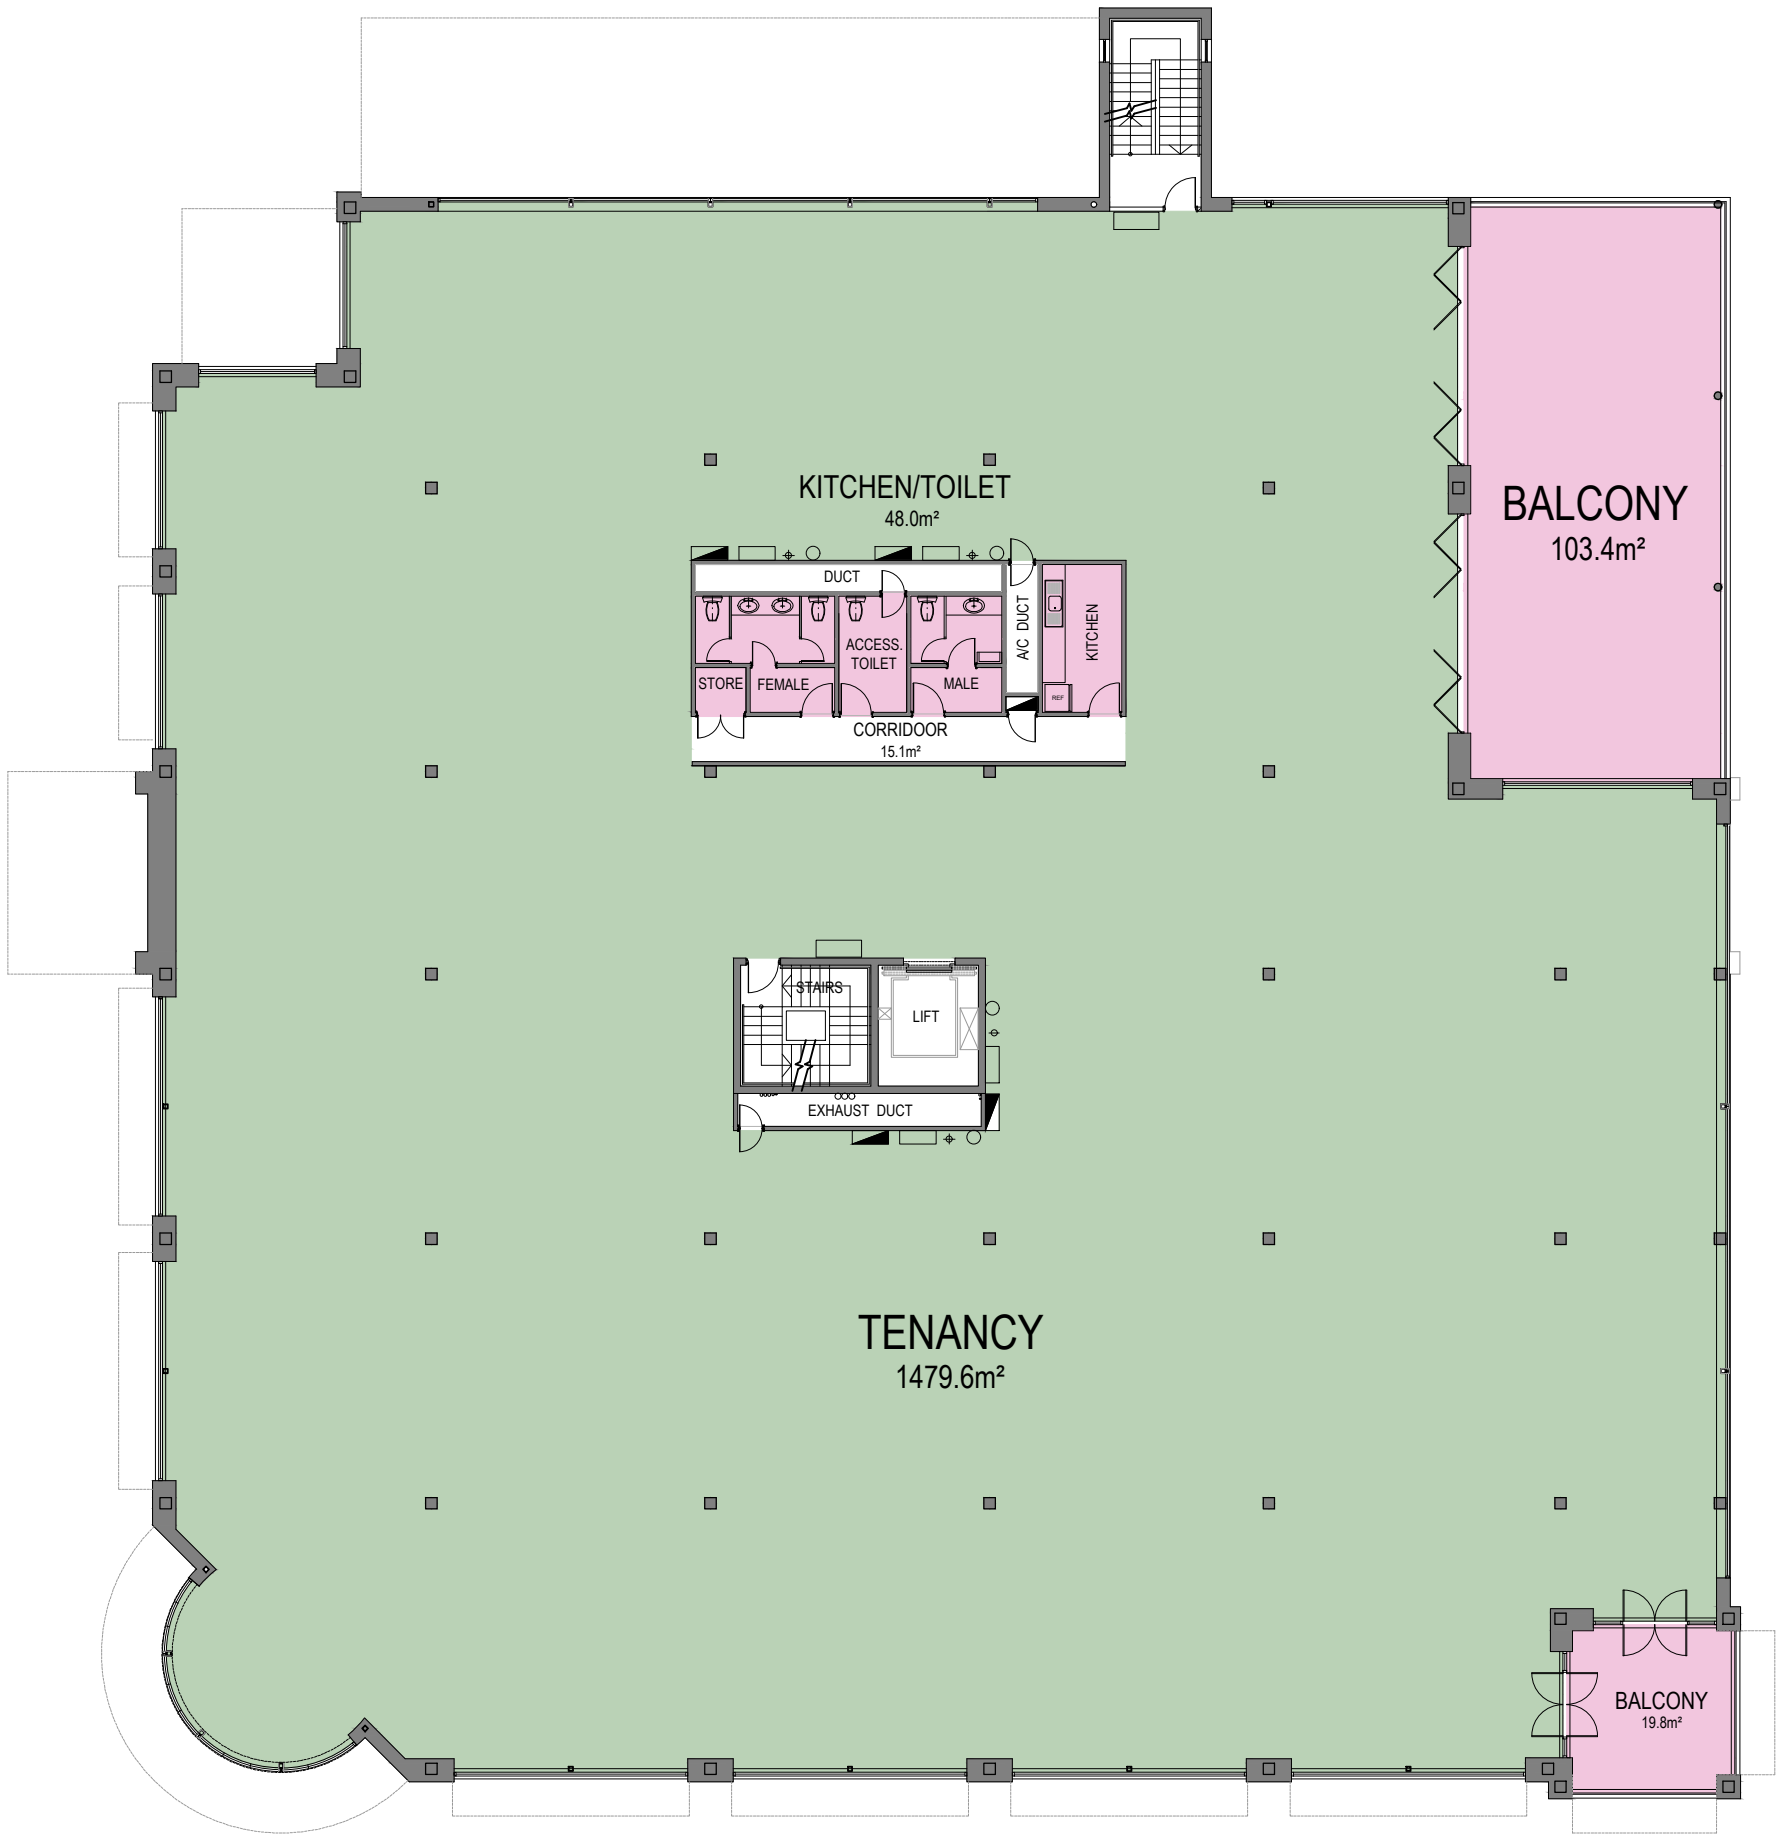


SCALE BAR 1 : 200 AT A3


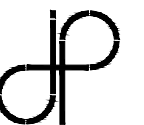


J. Prestipino Building Designs PTY LTD
320 Lord Street, Perth, Western Australia 6000
Tel: (08) 9422 1888 Fax: (08) 9422 1818

PROJECT
CALE HOUSE
CORNER OF THE CRESCENT
& CALE STREET, MIDLAND

DRAWING
FIRST FLOOR PLAN - MARKETING

© COPYRIGHT		DO NOT SCALE DRAWINGS					
DRAWN	TW	SHEET SIZE			DRAWING NUMBER		
		A3			M.003		
DATE	12.06.2025	REVISION NUMBER					
		A					
SCALE	1 : 200	CHECKED			PROJECT NUMBER		
		JP			087-74		

 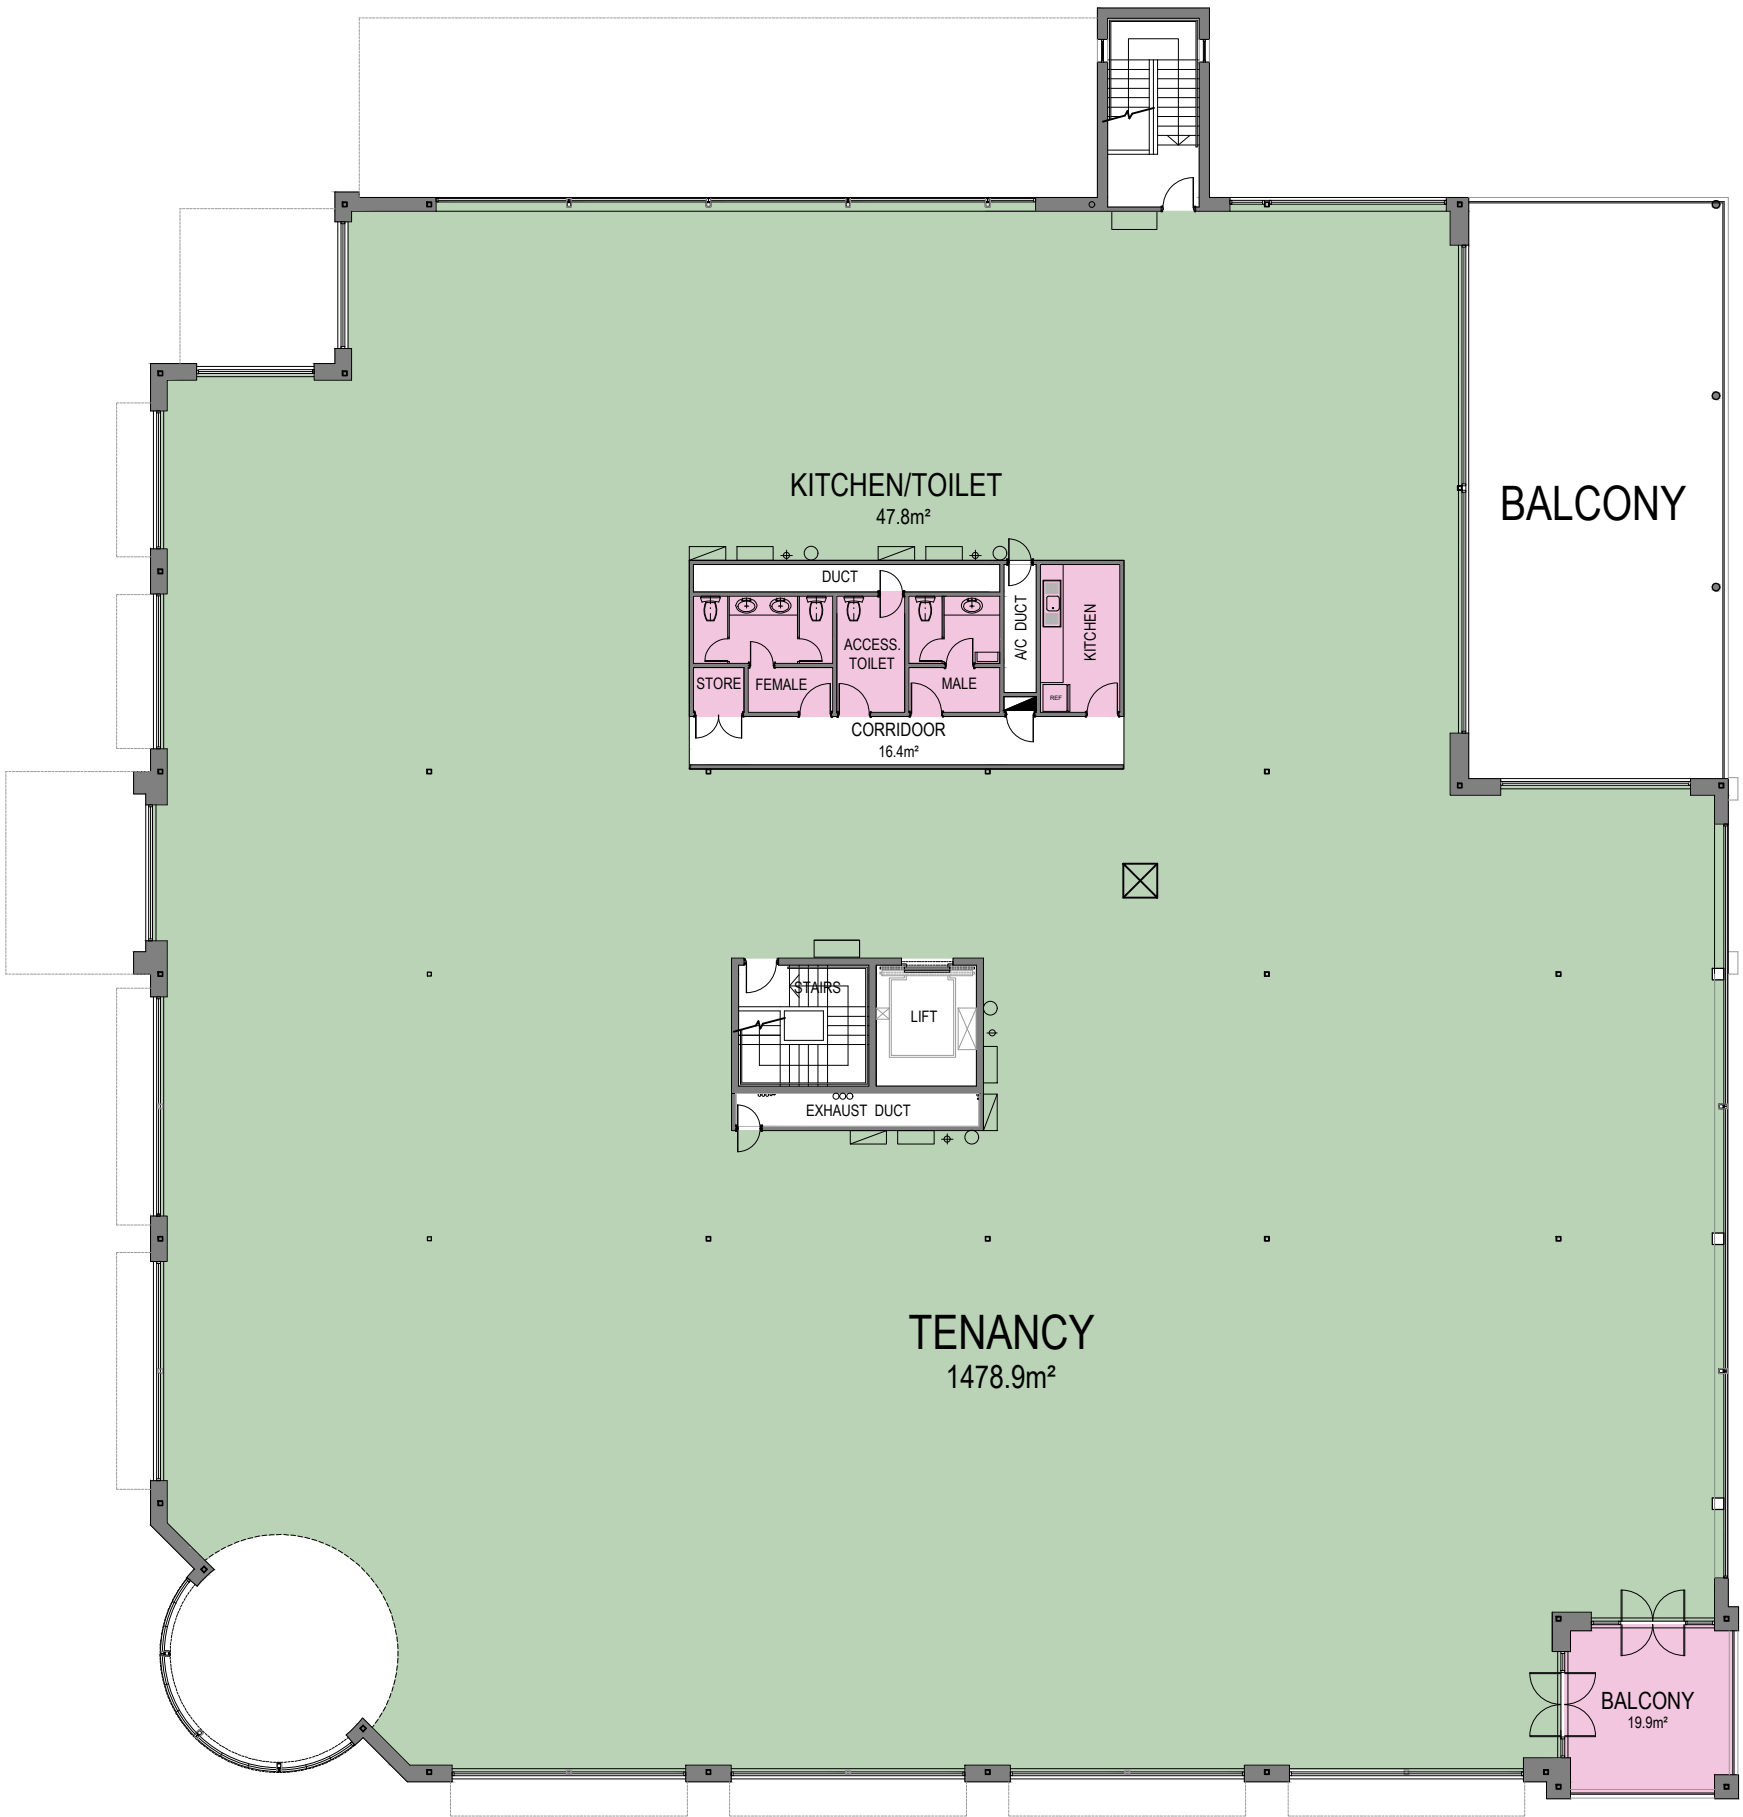

SCALE BAR 1 : 200 AT A3







J. Prestipino Building Designs PTY LTD
320 Lord Street, Perth, Western Australia 6000
Tel: (08) 9422 1888 Fax: (08) 9422 1818

PROJECT
CALE HOUSE
CORNER OF THE CRESCENT
& CALE STREET, MIDLAND

DRAWING
SECOND FLOOR PLAN - MARKETING

© COPYRIGHT	DO NOT SCALE DRAWINGS	
DRAWN	TW	A3
DATE	12.06.2025	REVISION NUMBER
SCALE	1 : 200	CHECKED
		PROJECT NUMBER
		087-74