



QTY.	ELECTRICAL & GAS LEGEND	QTY.		QTY.	
SPP3	single GPO 150 AFL	1 RH	rangehood connection	2 SWPP	single weatherproof GPO 2100 AFL (2=15amp)
SPP12	single GPO 1200 AFL	SSCPP	single GPO - separate circuit	6 DWPP	double weatherproof GPO 2100 AFL (2=15amp)
DPP3	double GPO 150 AFL	DSCPP	double GPO - separate circuit	GBP	gas bayonet point
DPP12	double GPO 1200 AFL	D15PP3	double 15 AMP GPO 300 AFL	GHWS	gas HWS connection
2 SPP	single GPO 2-700 & 1800 AFL	D15PP12	double 15 AMP GPO 1200 AFL	GWC	gas wall oven connection
1 DPP	double GPO floor mount	SWD	switch - dimmer	GHC	gas hotplate connection
STVPP	upright stove connection (elec.)	SW2W	switch - two way	GUC	gas upright stove connect.
HOTPP	hotplate connection (elec.)	SWSB	switch - solar booster	GSN	supply & connect to gas meter box - natural gas
WOPP	wall oven connection (elec.)	SFAN	sweep fan connection	GSL	supply & connect to gas regulator & hood
1 CEF	ceiling exhaust fan	MB	meter box		
15 CBF	ceiling light	EWB	electric heater connection		
IWL	internal wall light 1800 AFL	TVP	tv point		
2 EWL	external wall light 2100 AFL	S2OF	20 WATT single tube fluoro		
		WEF	wall exhaust fan 1800 AFL		

note:
 1. underbench ovens applied by client & builder to fit.
 - GWF476 TERIYAKI
 2. gas cook top supplied by client & installed builder
 - TECHNIKA PX940CDC
 3. rangehood 900w supplied by client & installed by builder
 - WESTINGHOUSE retracto WRE9101W

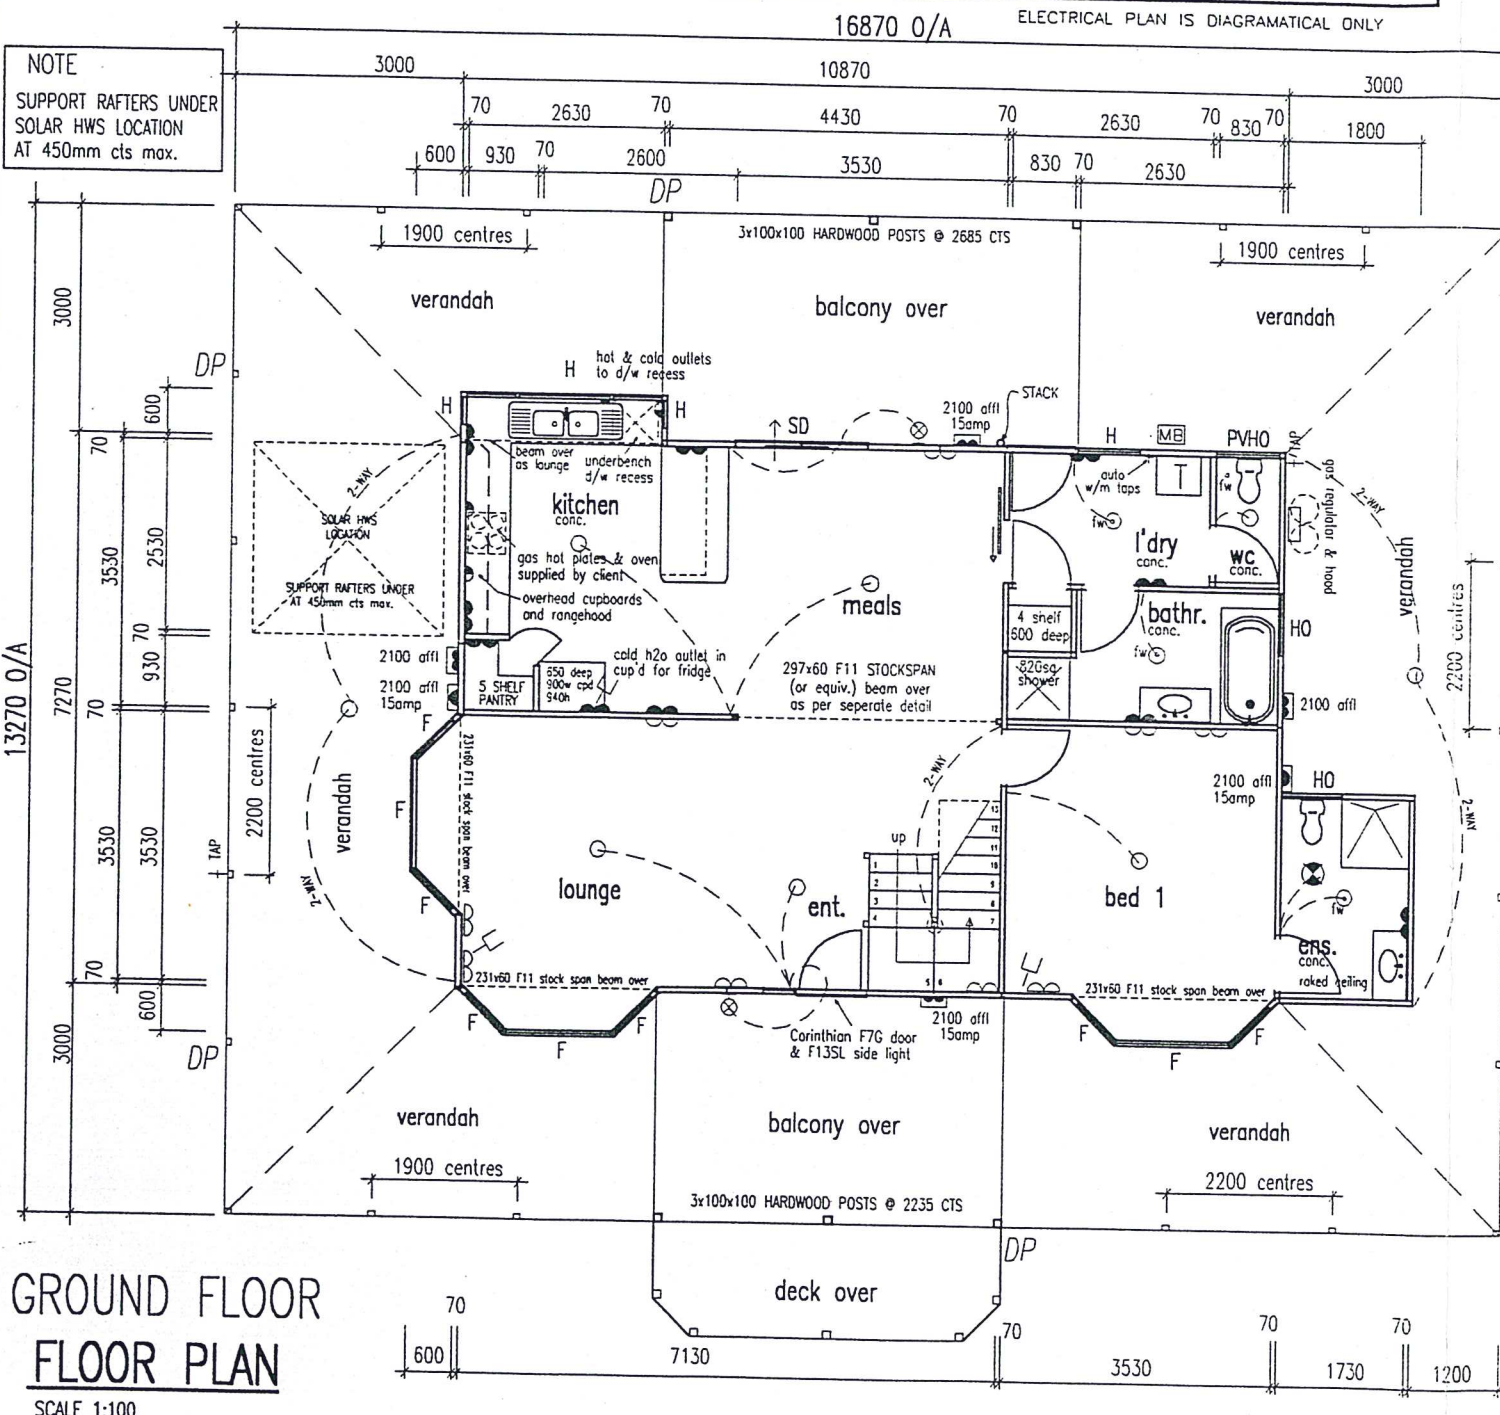

GROUND FLOOR
FLOOR PLAN
SCALE 1:100

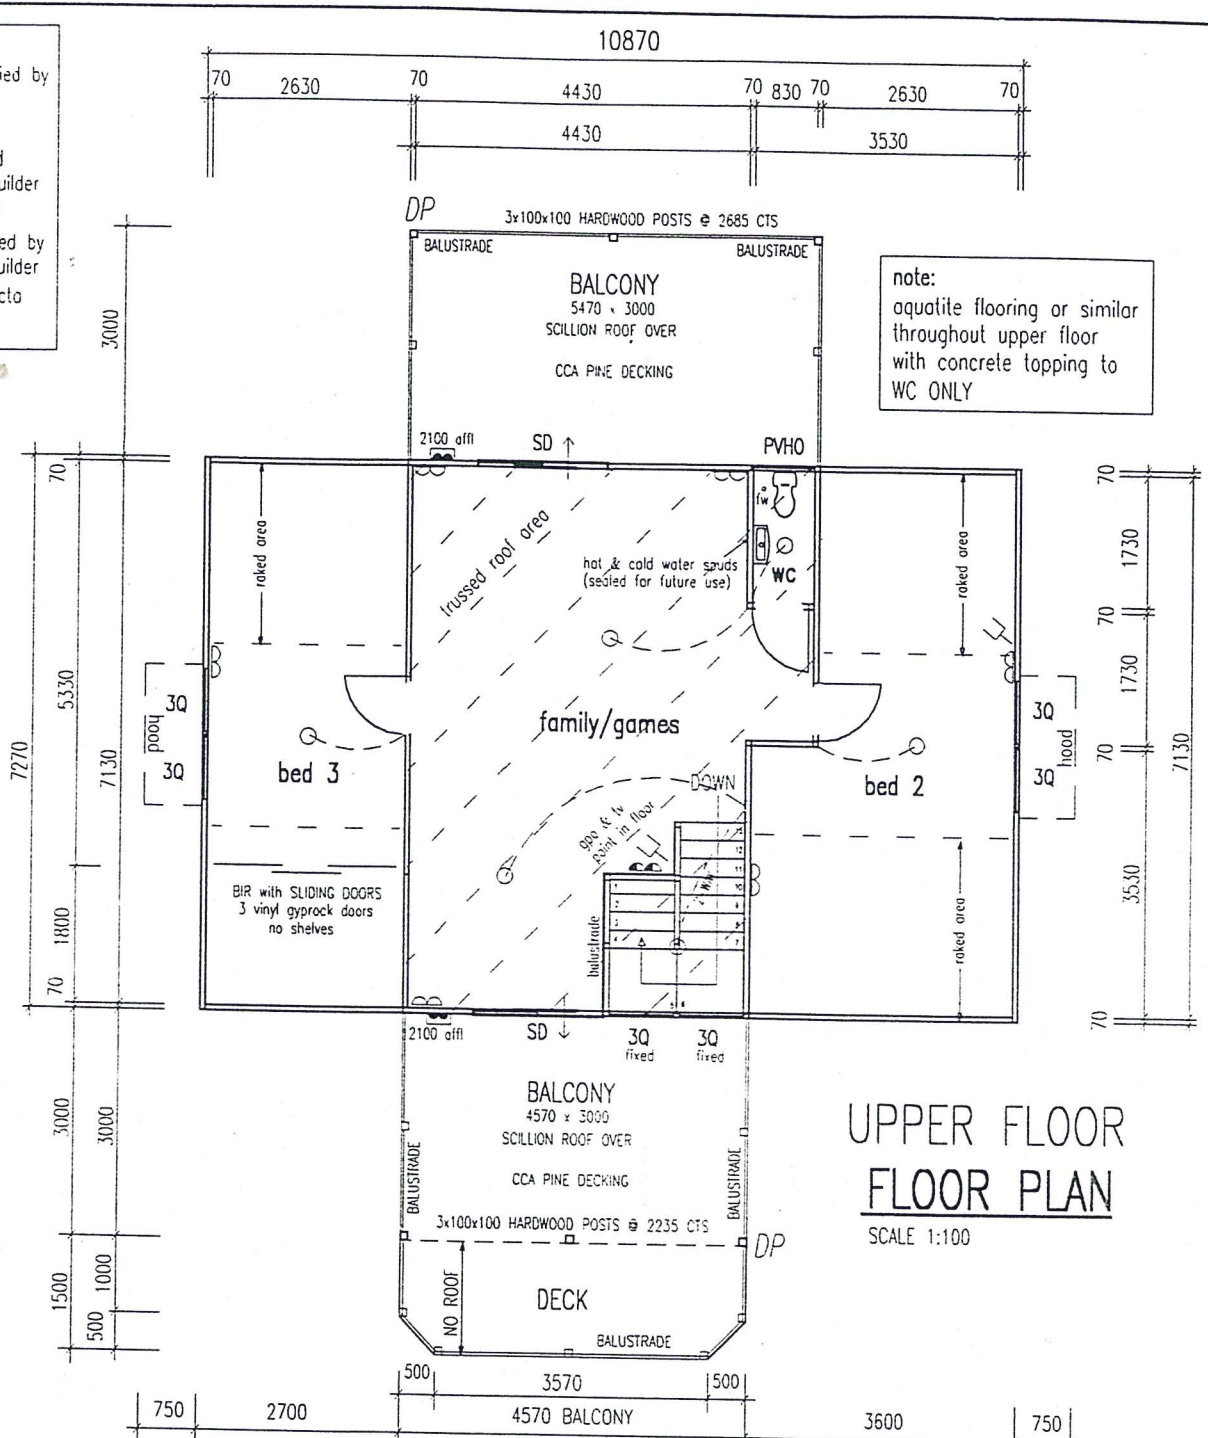

25mm POLYSTYRENE INSULATION TO ALL EXTERNAL WALLS

ANTICON INSULATION BLANKET TO UNDER MAIN ROOF ONLY

NOTE: FLUSH GYPOCK CEILING TO LOWER FLOOR MEALS, KITCHEN, LOUNGE & BED 1

LOWER FLOOR HOUSE AREA 89.201 M2
 UPPER FLOOR HOUSE AREA 79.025 M2
 LOWER FLOOR VERANDAH AREAS 134.664 M2

WINDOW SCHEDULE	
F	Full height - 2380x830
3Q	3/4 height - 1696x830
H	Half height - 1396x830
O	1/4 height - 610x830
SD	Sliding door - 2143x1730
O	Obscure glass
PV	Permanent Vent
SPV	Permanent Vent with slider
DOOR SCHEDULE	
External doors	- 2040x820
Internal doors	- 2390x830 (reduced to suit screeded floors).
Where W.C. doors open inwards lift off hinges to be provided	

DATE	AMENDMENTS	HOUSE TYPE: custom TOODYAY	PAGE No	SCALE AS SHOWN.	proposed residence for:	BOVELLE HOMES	CLIENT	DATE
22-09-97	AS PER VARIATION NUMBER BH2/20890	DATED 27 MAR 97		DATE DRAWN: 20-02-97	MR & MRS ROBERTSON & MR OVERSBY	36 MELIADOR WAY MIDVALE W.A. 6055	CLIENT	DATE
22-09-97	AS PER VARIATION NUMBER BH3/20890	DATED 08 APR 97		JOB NUMBER: 20890	to be constructed on:	(09) PHONE: 250 2343 FAX: 250 1606	CLIENT	DATE
22-09-97	AS PER VARIATION NUMBER BH4/20890	DATED 28 MAY 97		DRAWN BY: S.M.H.	lot 27 McKnoe Drv. Gidgegannup Springs	COPYRIGHT 20890P	WITNESS	DATE
22-09-97	AS PER VARIATION NUMBER BH5/20890	DATED 04 SEPT 97		CHECKED BY:			BUILDER	DATE
22-09-97	AS PER VARIATION NUMBER BH6/20890	DATED 13 AUG 97						
01-10-97	AS PER VARIATION NUMBER BH7/20890	DATED OCT 97						

CAUTION- DO NOT SCALE FROM DRAWING
 AS DISTORTION CAN OCCUR DURING COPYING