


NOTES:
 Builder and Contractors to verify all dimensions on site before construction or fabrication. All work is to comply with the National Construction Code, relevant Australian Standards and Government and/or Council regulations. These drawings remain the property of YOLK and must not be, in part or whole copied, altered or reproduced without permission.

| REV | DESCRIPTION | BY | DATE |
|-----|-------------|----|------|
|-----|-------------|----|------|

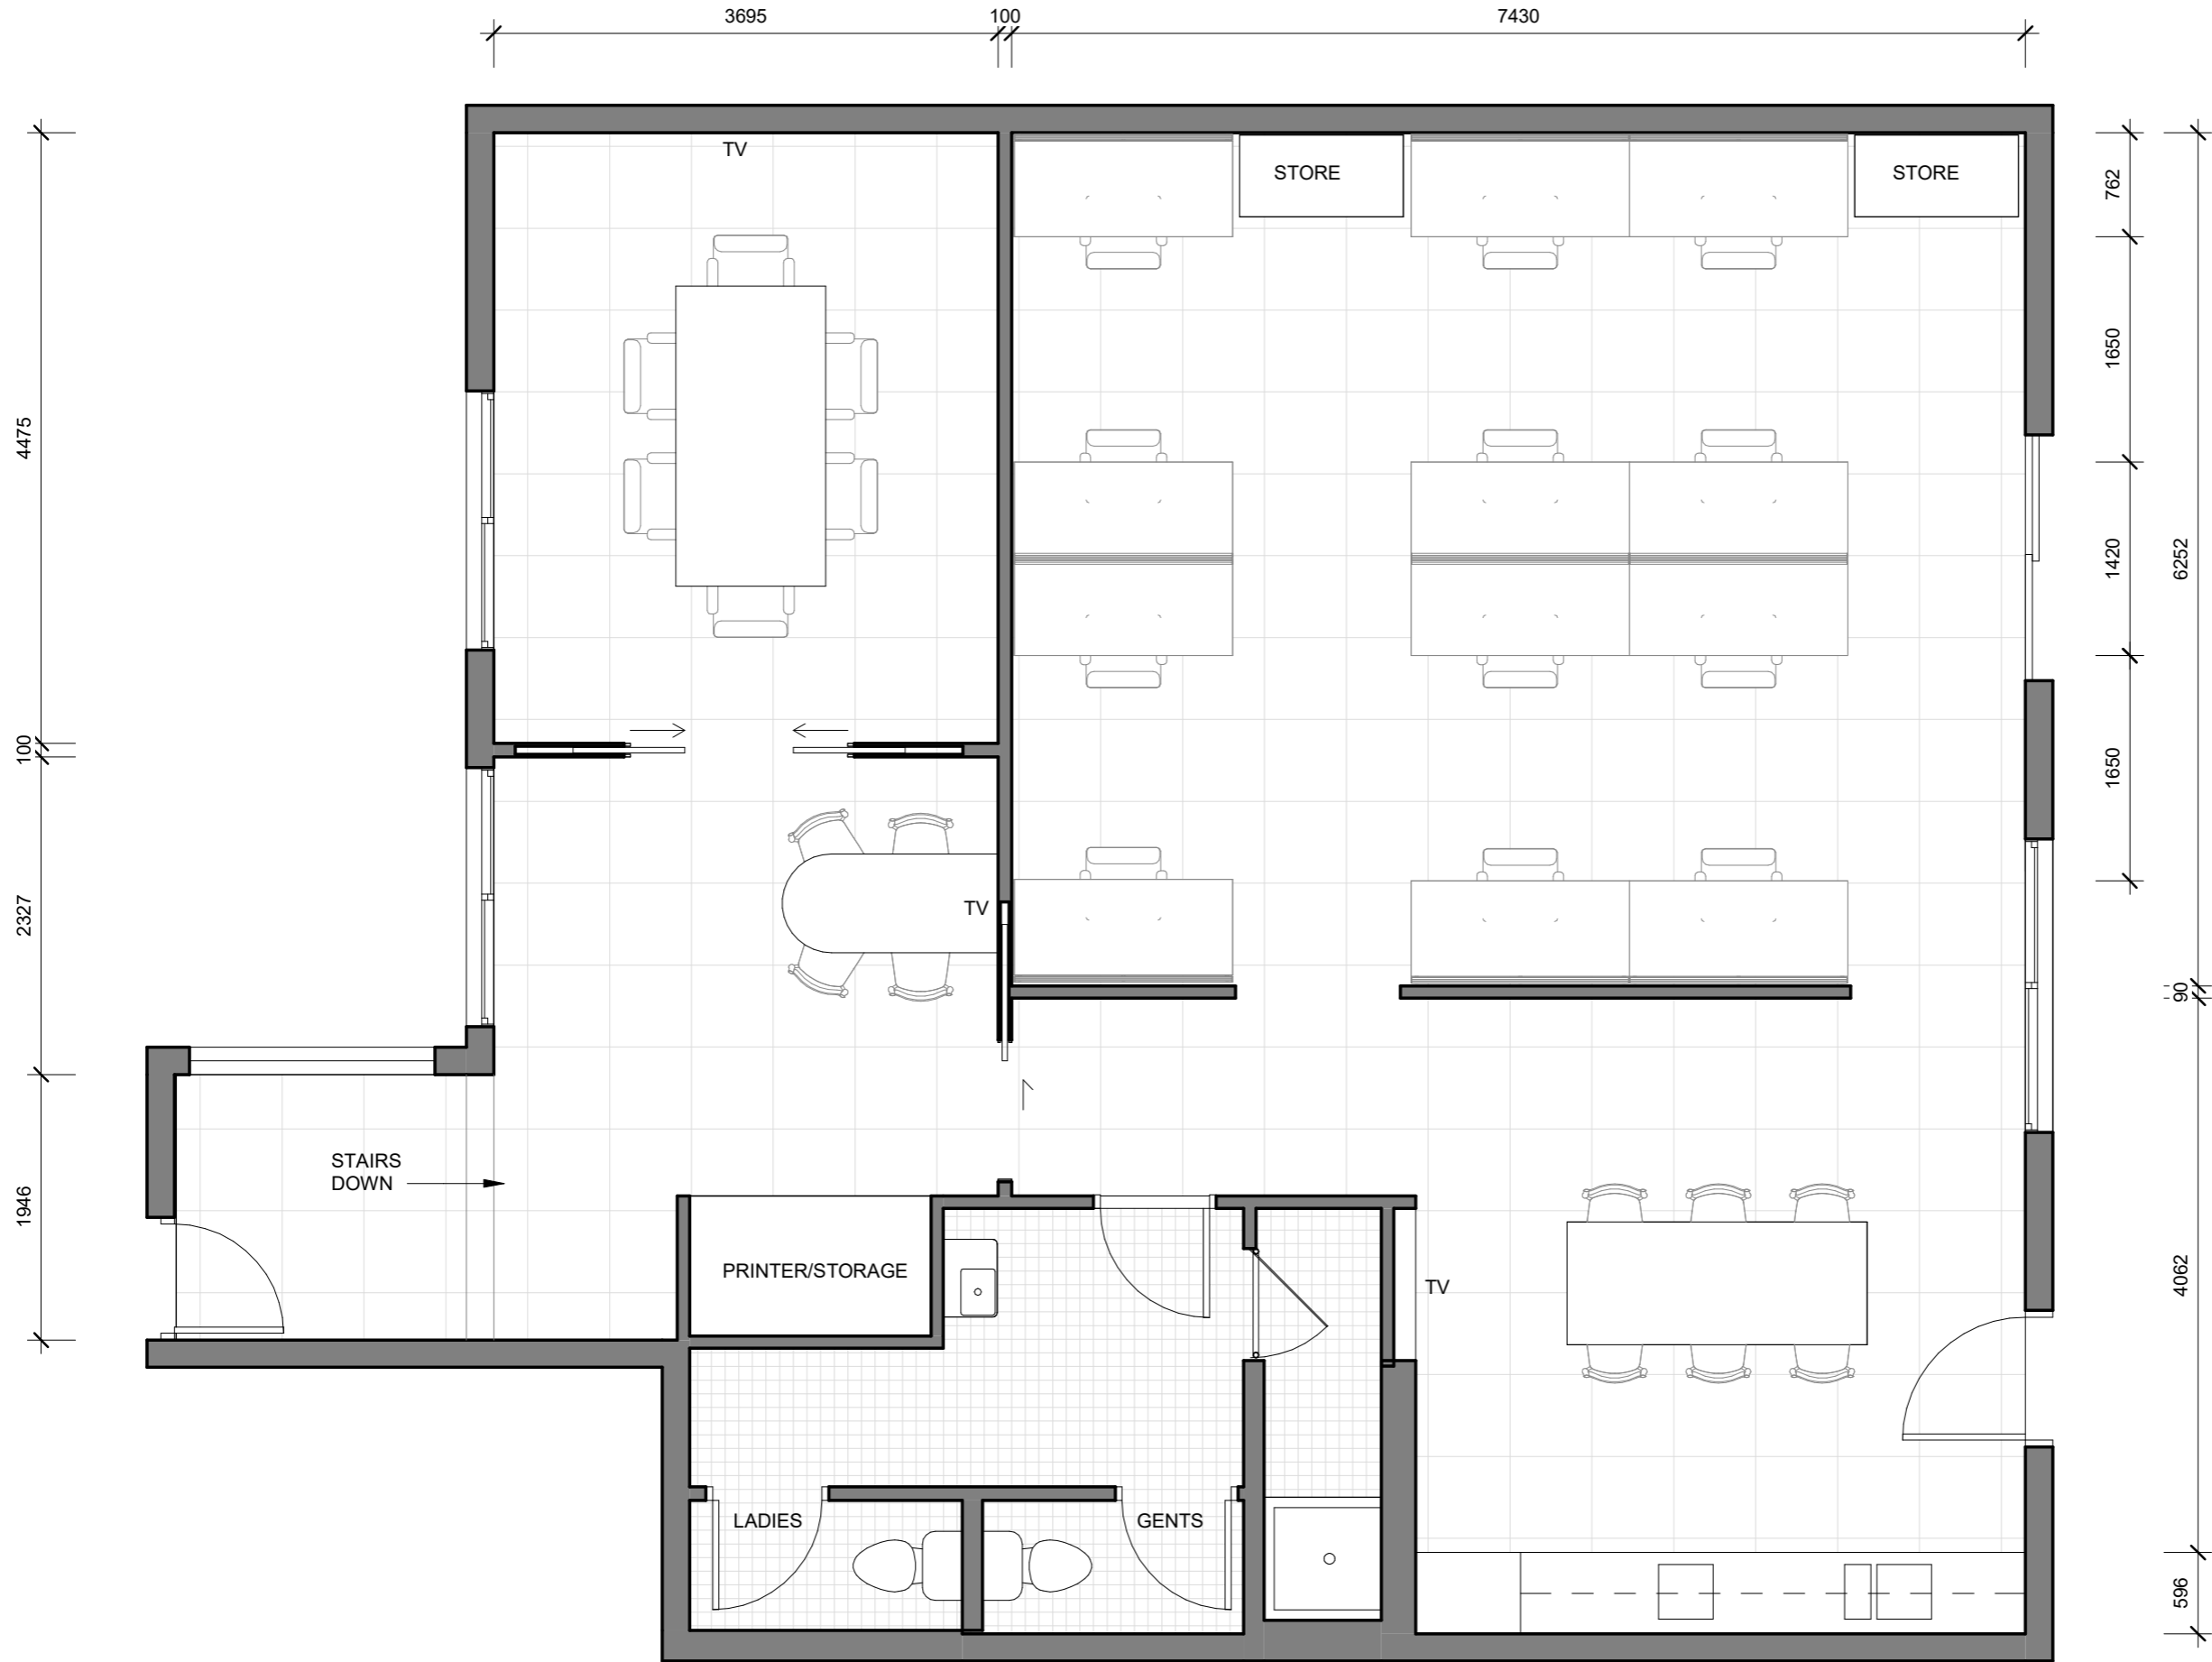

1 FLOOR PLAN CONCEPT
 SCALE 1:50

Project No.
 Project Number

Project
 SENTIA OFFICE
 L1 GRIFFITH SHOPS

Client
 SENTIA

Drawing Title
 GENERAL ARRANGEMENT
 PLAN

Document Control Status:

Project Status

Scale: 1:50 @ A3 Drawn: NS

Drawing Number: Revision:

D100