


127 FLYNN CIRCUIT - SHOP 1-2 LOCATION PLAN NTS

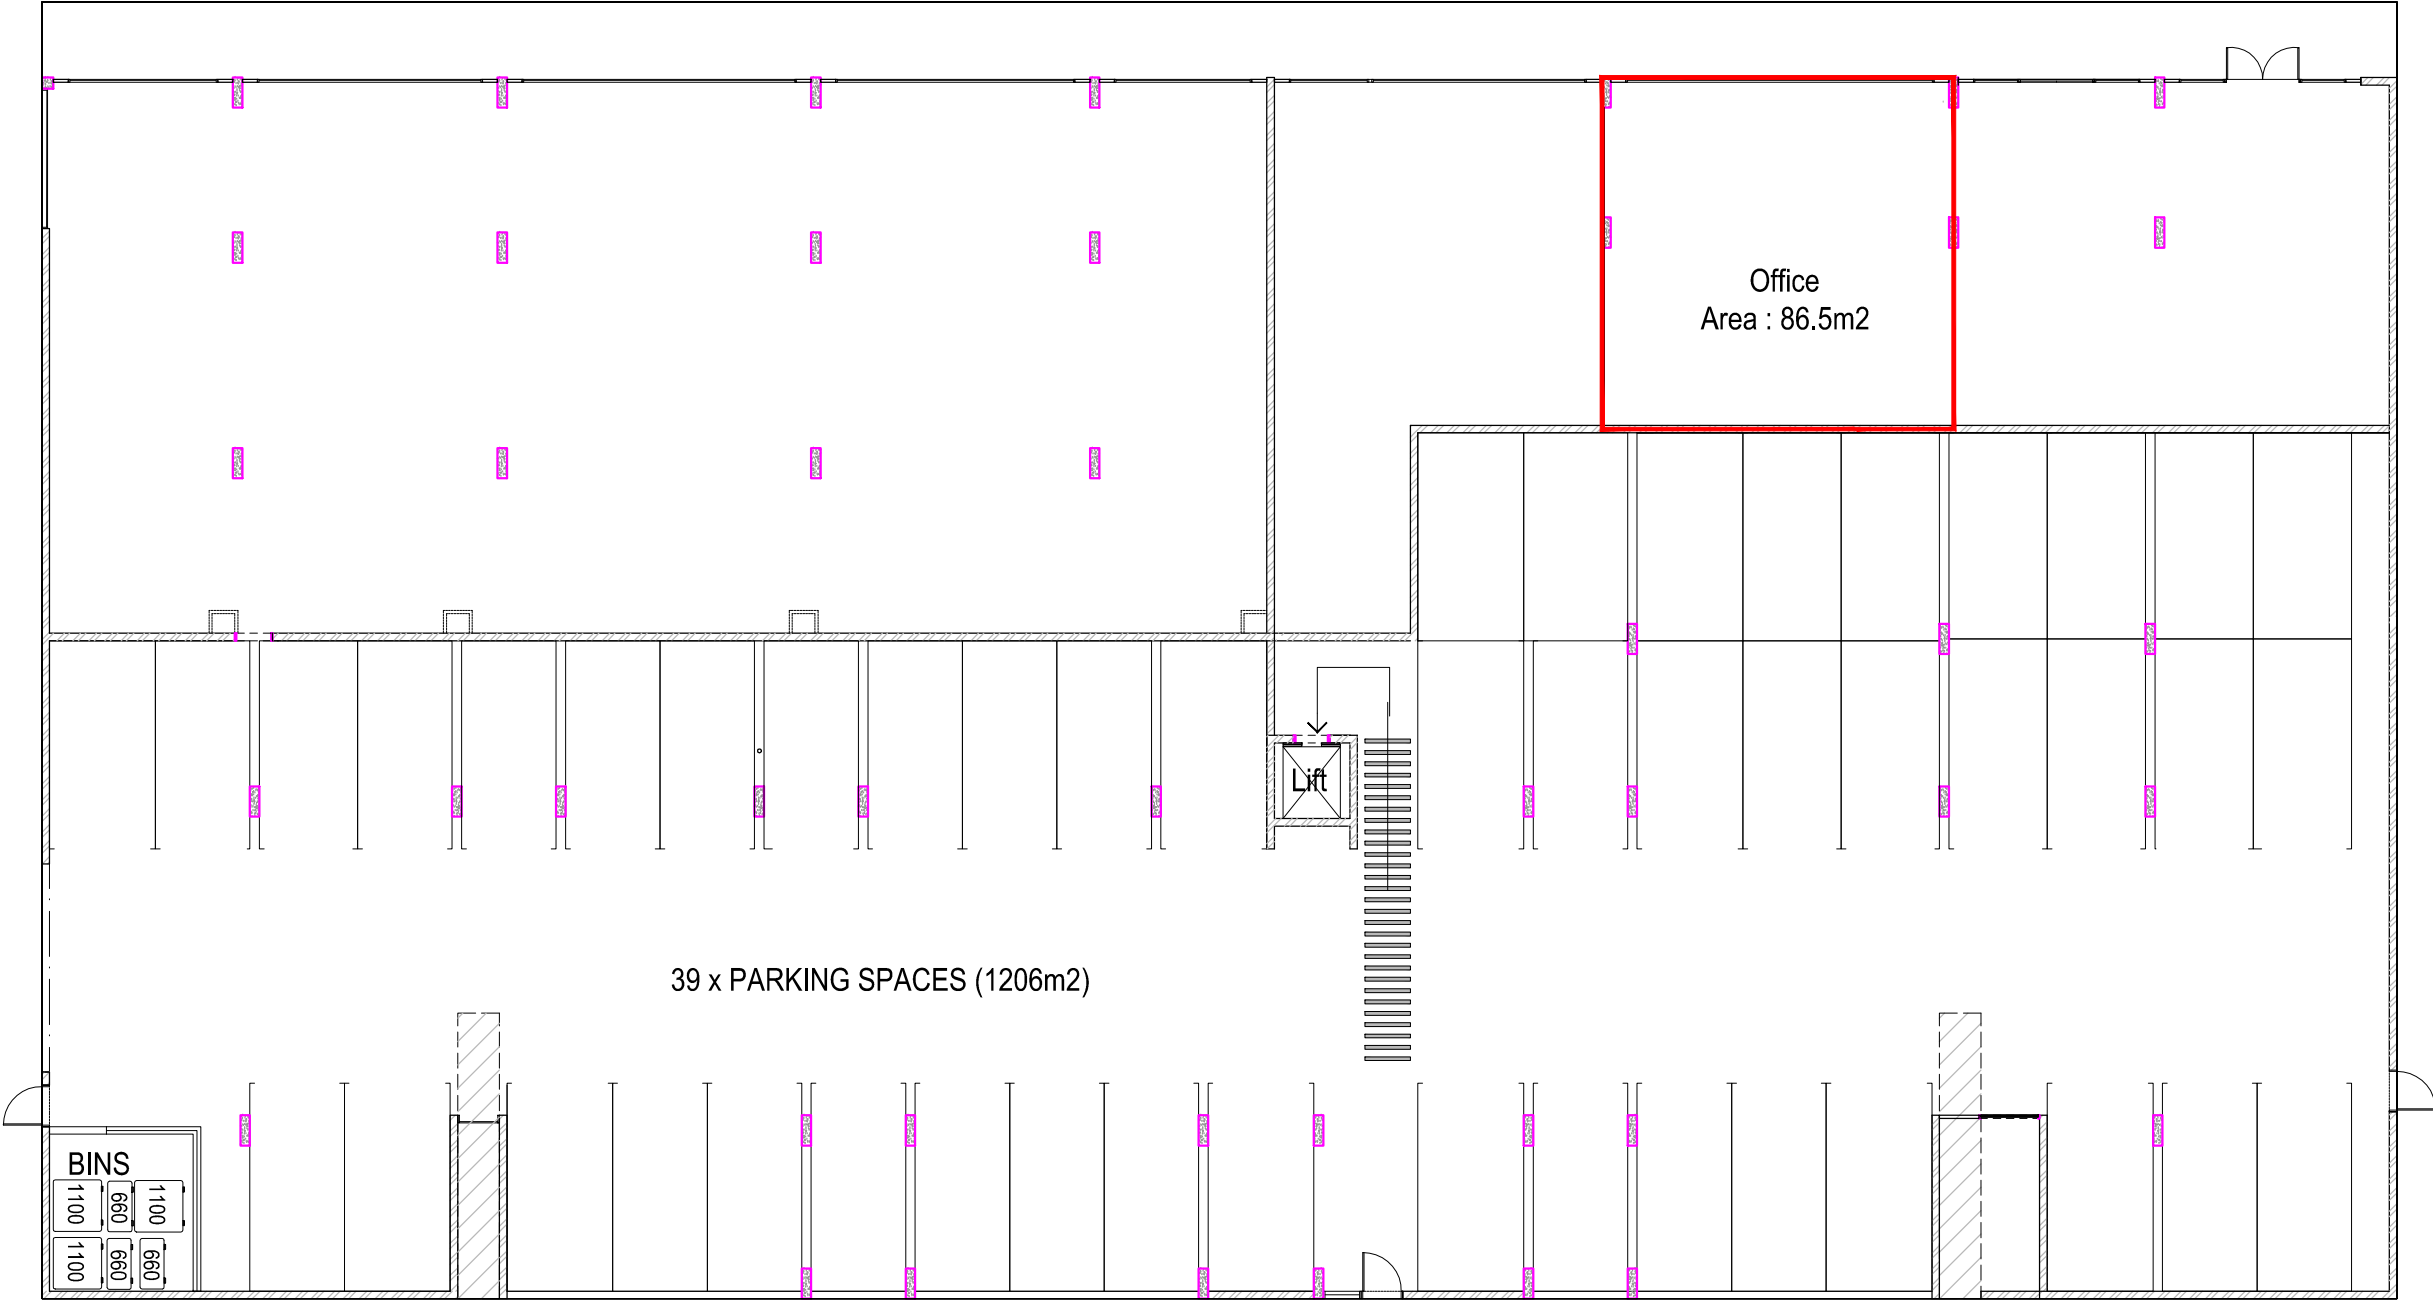

01 BUILDING 1 - GROUND FLOOR PLAN
1:200

PROJECT:
LOT 10281 127 FLYNN CIRCUIT

JOB NUMBER:10281_ZestOffice
SHEET TITLE: ZestOffice TENANCY LOCATION PLAN
DRAWN: EC
CHECKED:AR



SHEET SIZE: A3
DATE: 04.07.16
JOB ISSUE: A

ZEST HOMES
PO Box 908
0800 Darwin, Australia
Email: Info@zesthomes.com.au ©

