




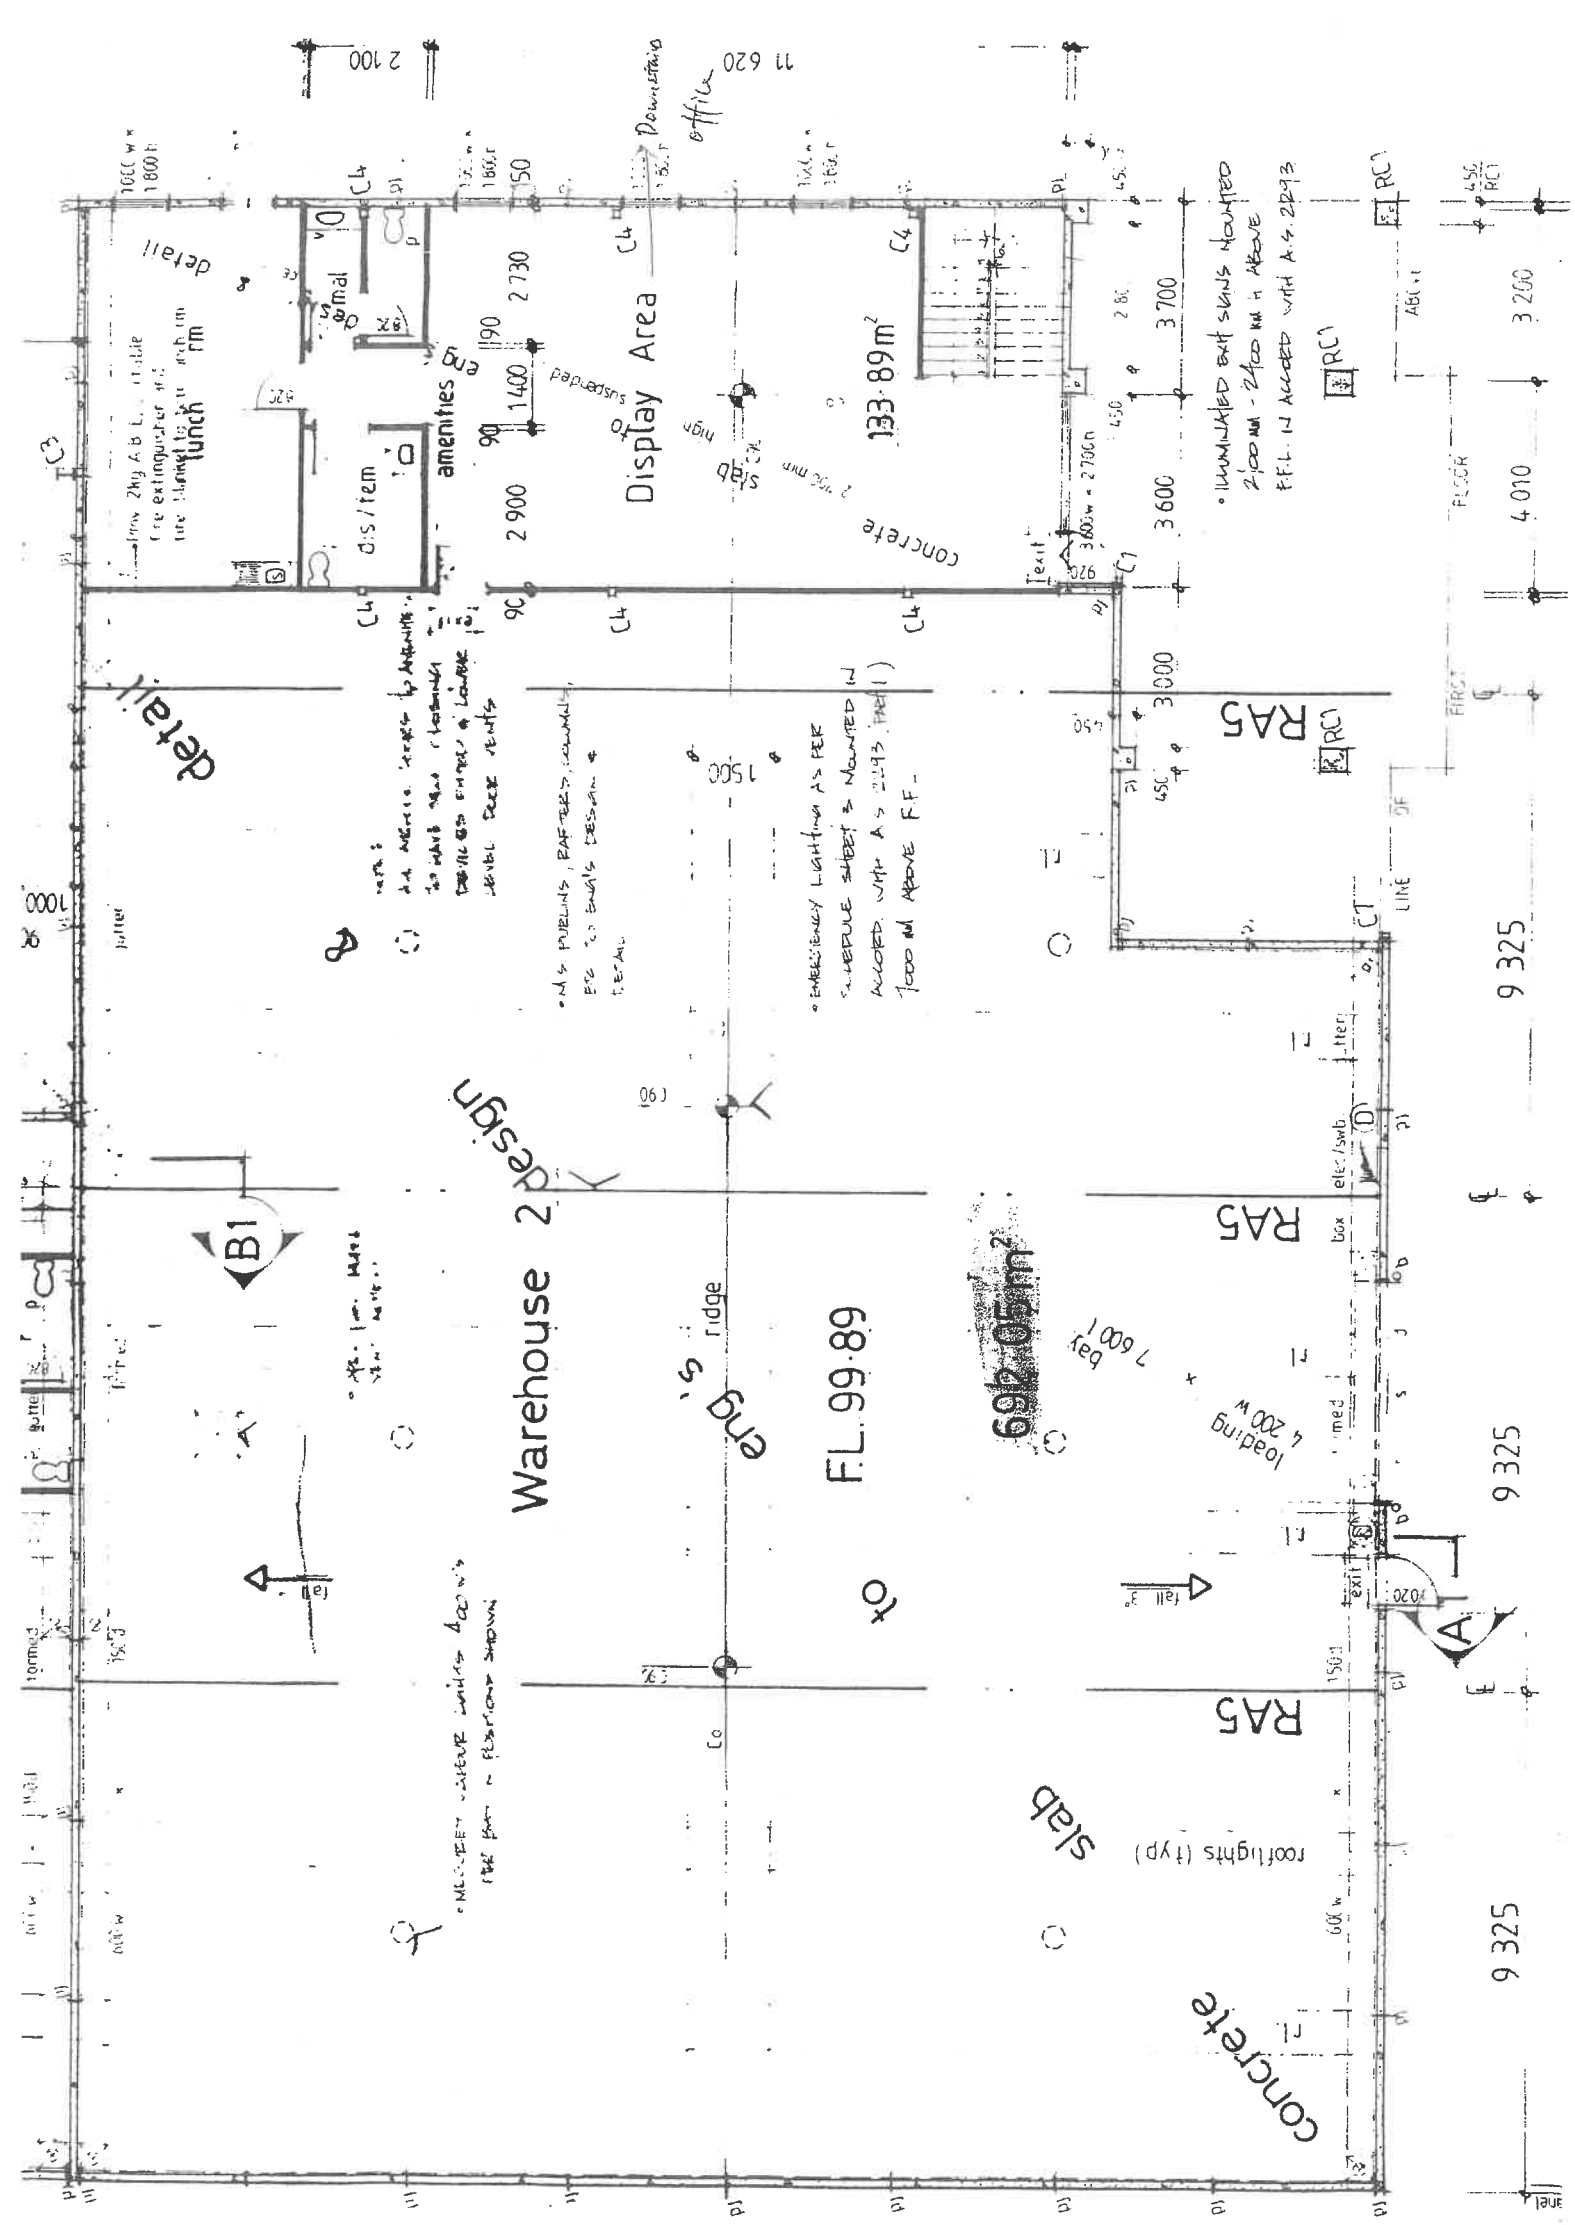


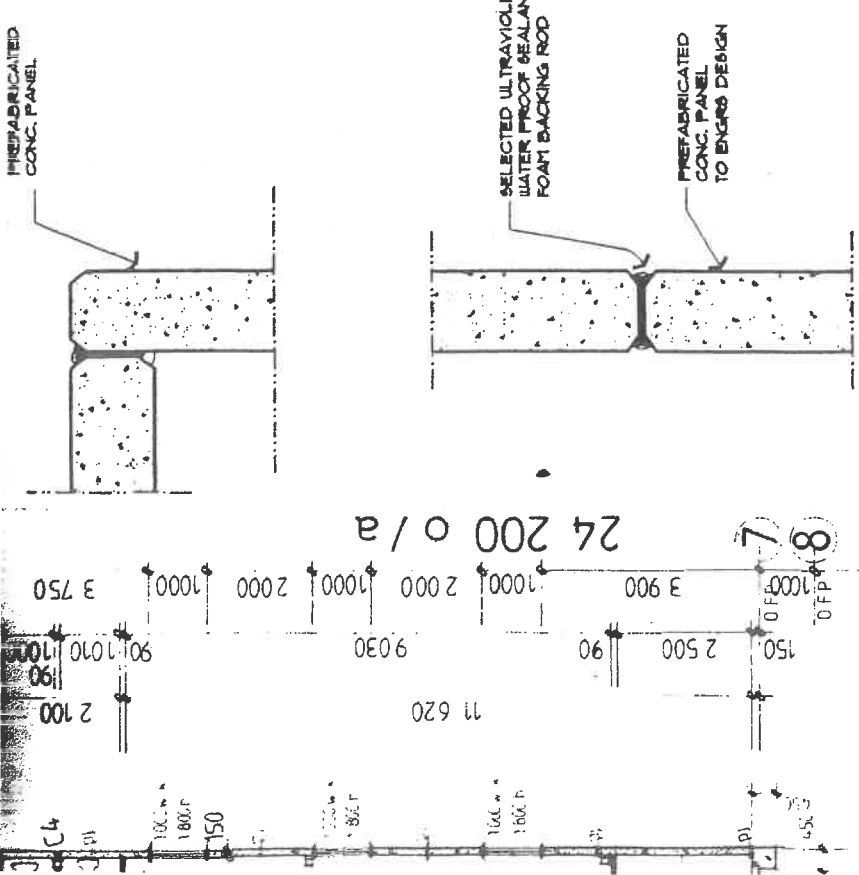

PANEL JOINT DETAIL 1:10

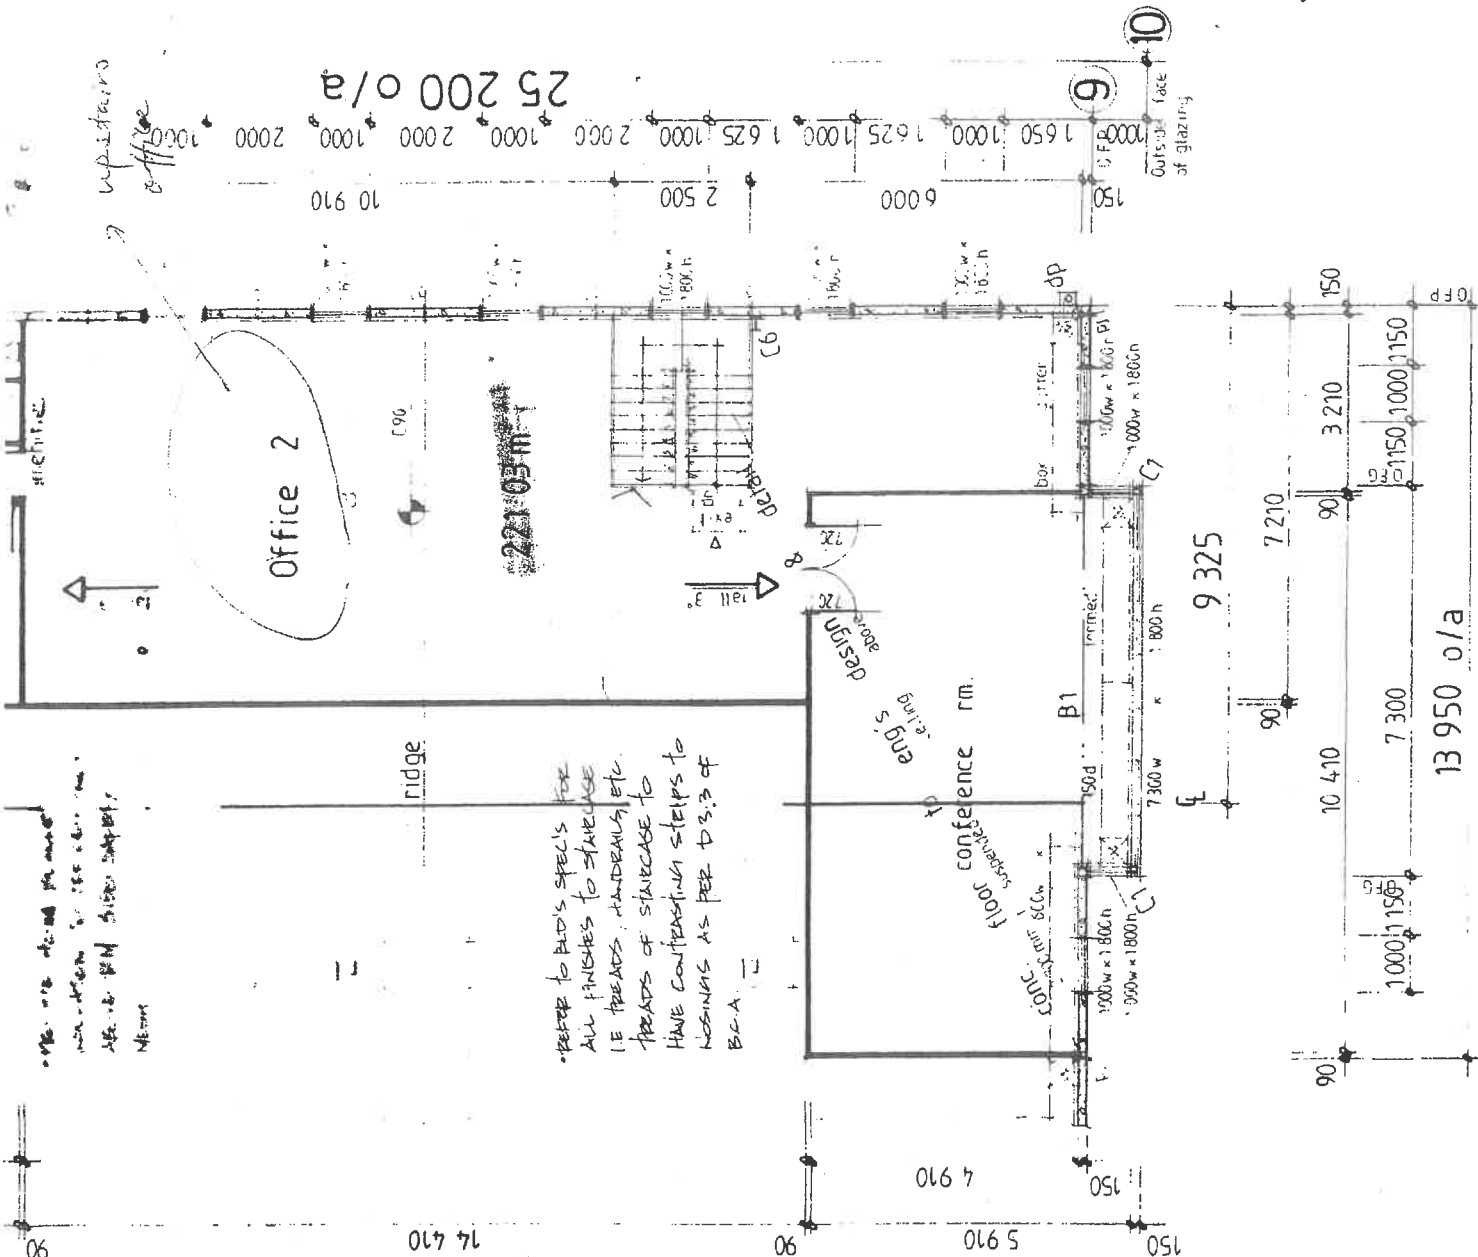

Proposed First Floor Plan 1:100

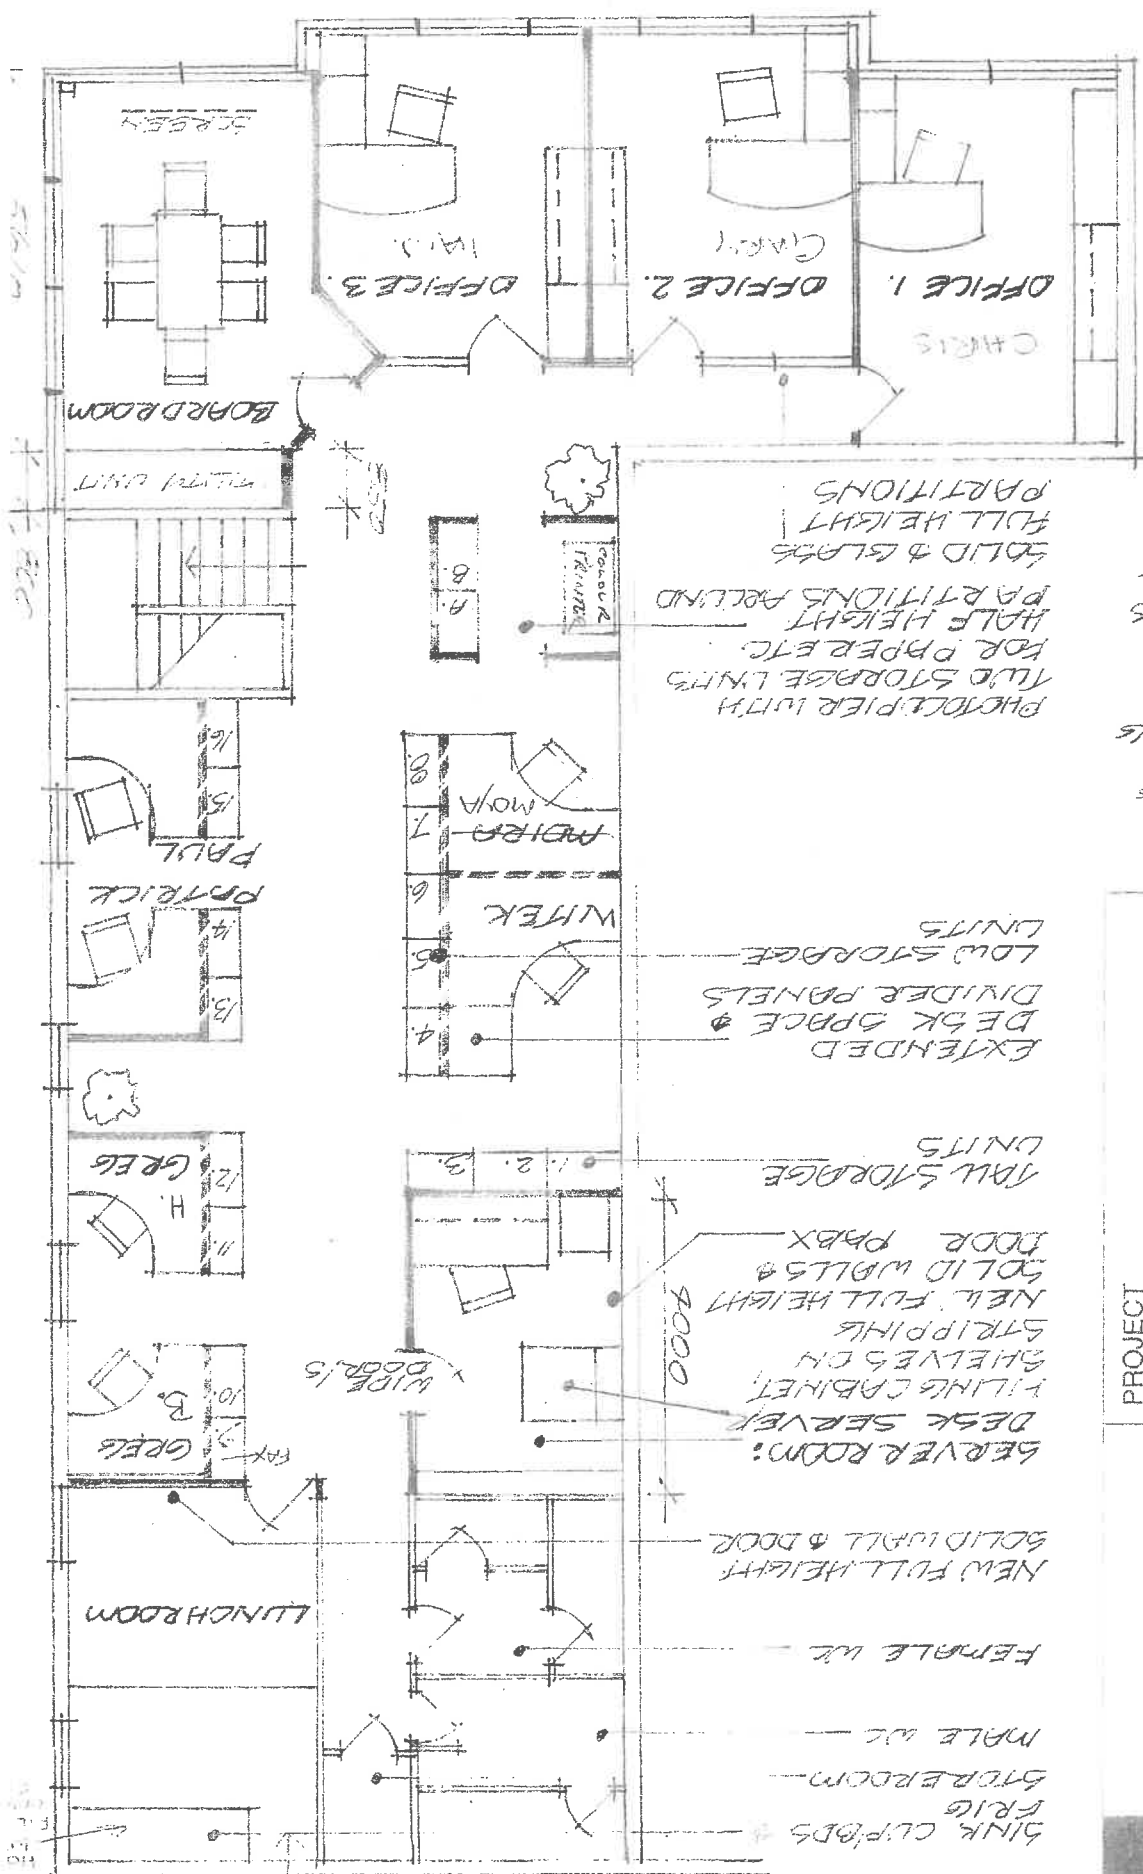

LOBBY STATIONS:  
 ALL WITH EXISTING  
 DIVIDER PANELS.  
 WHERE NO ABUTTING  
 STORAGE UNITS, E.G.  
 BETWEEN GREG &  
 PATRICK 150CM  
 HEIGHT PARTITIONS  
 NO FLOOR FABRIC  
 COVERED. 2 LFF  
 CABLE ENTRY  
 CARPS FITTED TO  
 FLEET STATION  
 SOLID WALLS  
 GLASS WALLS

PROJECT  
 K & R STAYNER PTY. LTD.  
 PROPOSED NEW OFFICE  
 LAYOUT  
 45-47 VENTURA PLACE  
 DANDENONG SOUTH  
 PRELIMINARY  
 UPSTAIRS PLAN

DATE 14.12.05  
 SCALE 1:100  
 DRAWN  
 DRG. NO. 3  
 APPROVED 23.12.05  
 K & R STAYNER PTY. LTD.  
 11 Parker Court,  
 Endeavour Hills 3802  
 Phone/Fax 700 1934

WRITTEN DIMENSIONS TAKE PRECEDENCE OVER SCALE. SITE  
 DIMENSIONS SHOWN TO BE VERIFIED BY CONTRACTOR BEFORE  
 COMMENCEMENT OF WORK

PROJECT  
INBERFOLD ROAD  
DROPPED NEW OFFICE  
LAYOUT  
45-47 VENTURA PLACE  
DANDENONG SOUTH

DATE 14.12.05  
SCALE 1:100  
DRAWN

DRG. NO. 2.  
K & R STAYNER PTY. LTD.  
A.C.N. 007-083-418  
11 Parker Court,  
Endeavour Hills 3802  
Phone/Fax: 700 1934

WRITTEN DIMENSIONS TAKE PRECEDENCE OVER SCALE. SITE DIMENSIONS SHOWN TO BE VERIFIED BY CONTRACT REFERENCE COMMENCEMENT OF WORK.

