

A3

A

B

C

D

E

F

G

H


1

2

3


4

5

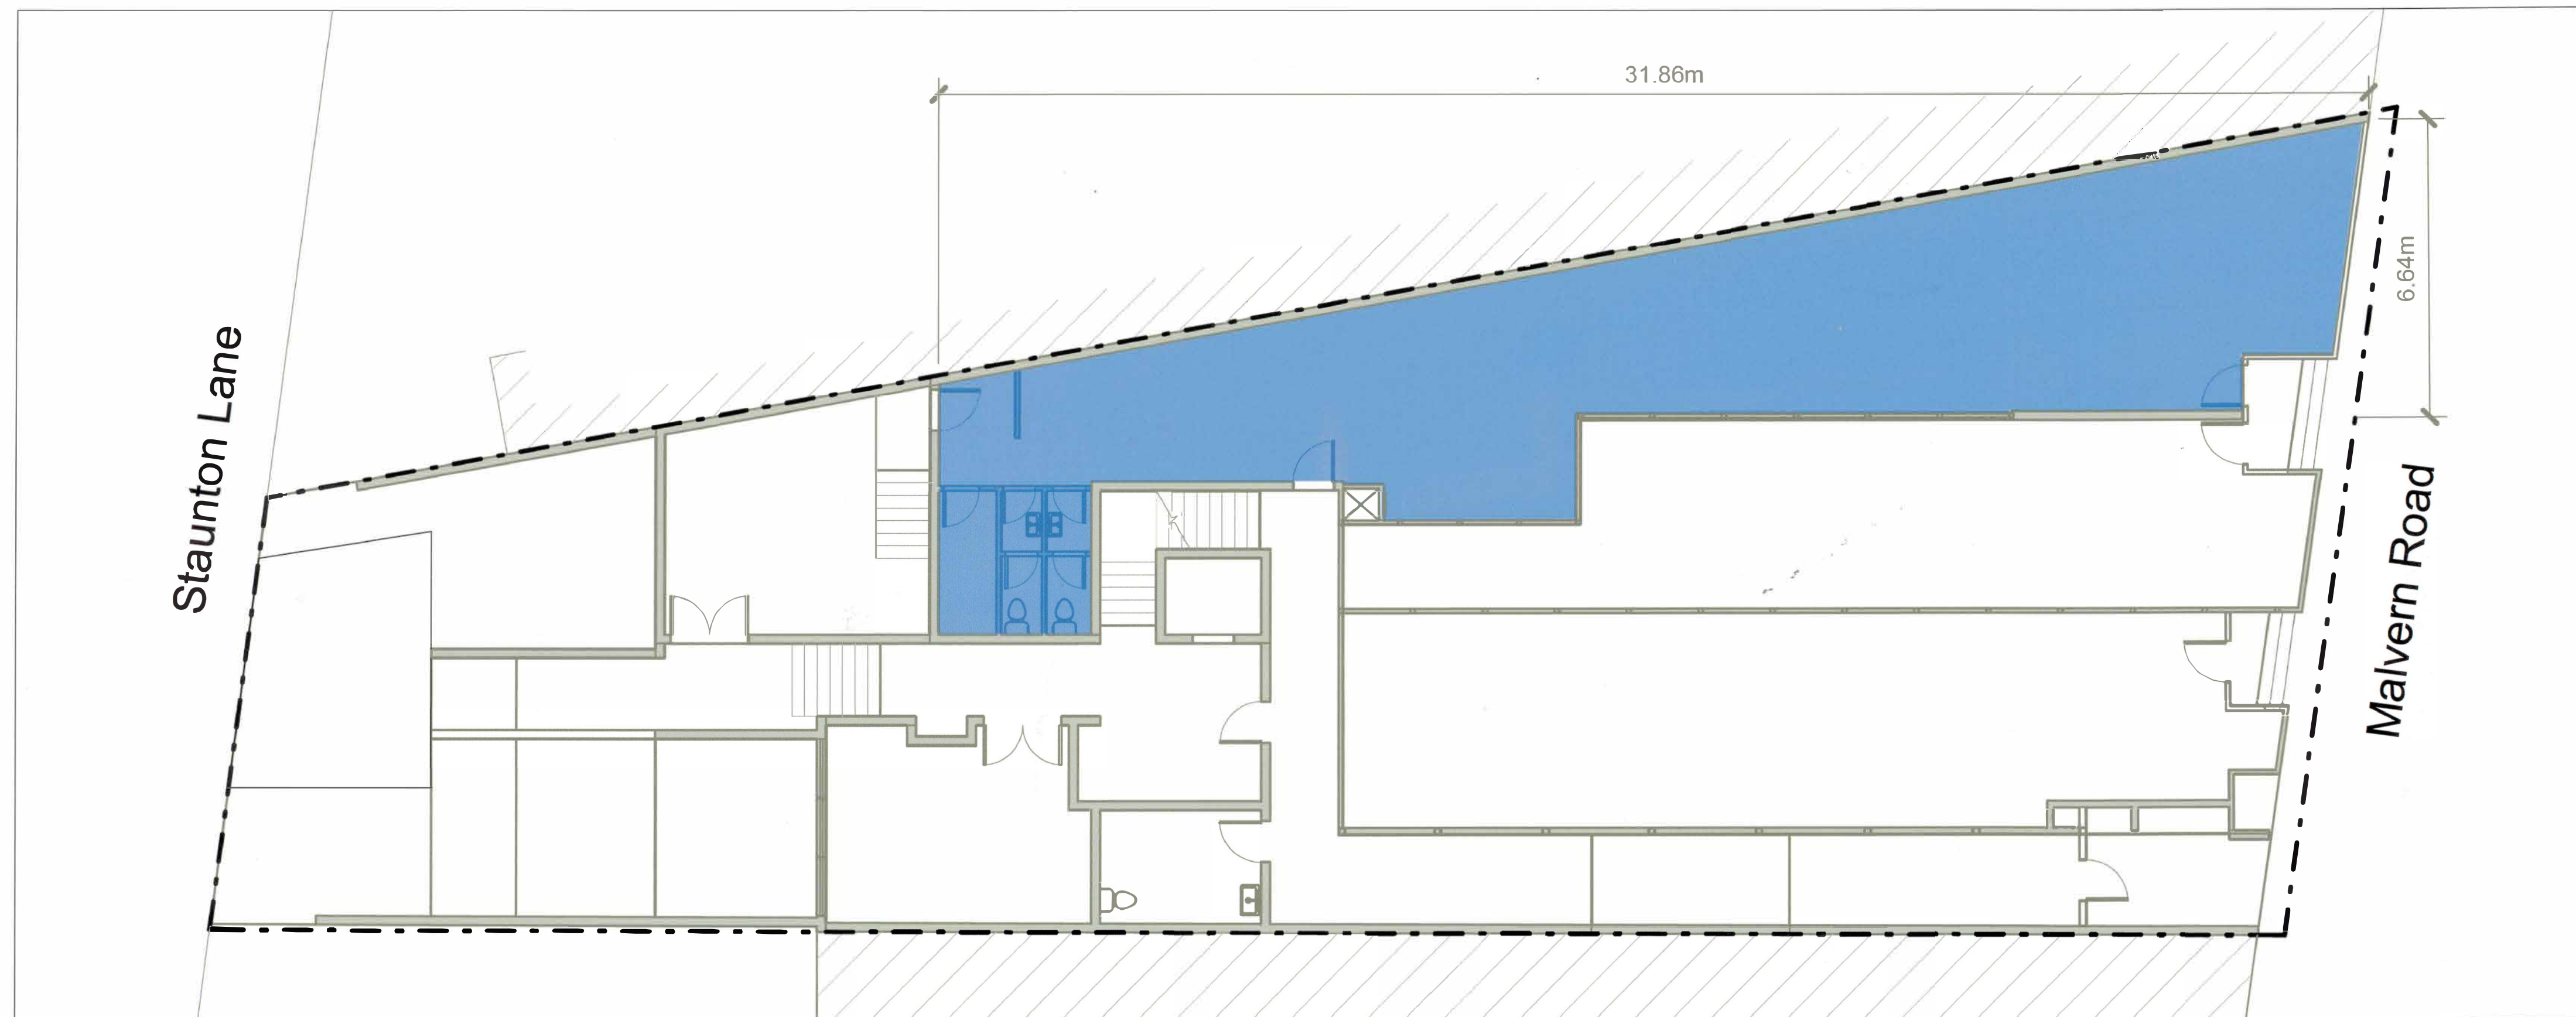

Disclaimer: This plan has been prepared for marketing purposes only. Interested parties should undertake their own enquiries as to the accuracy of the information. Areas are approximate and dimension rounding may result in area discrepancies.

Rev	Date	By	Chkd	Appd

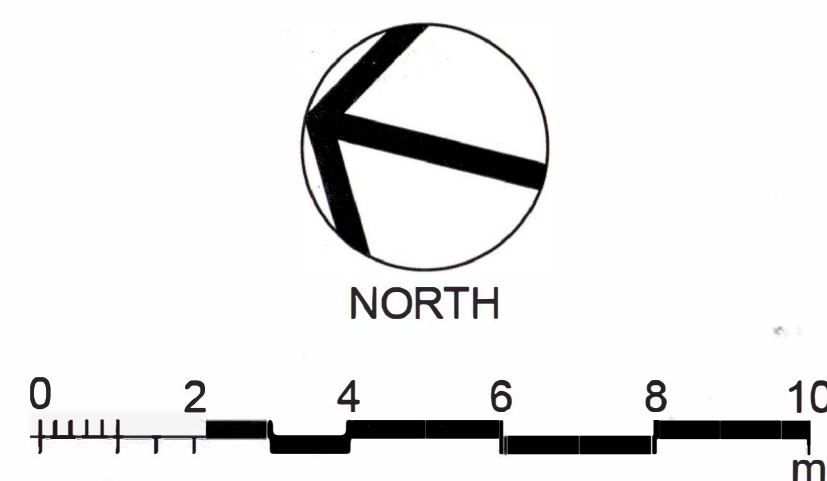

Project Title  
1487 MALVERN RD  
GLEN IRIS

Plan prepared for



Drawing Title  
SITE PLAN

Scale at A3 1 : 200

Role

Suitability FOR MARKETING

Project No  
000002

Name

1

Rev