

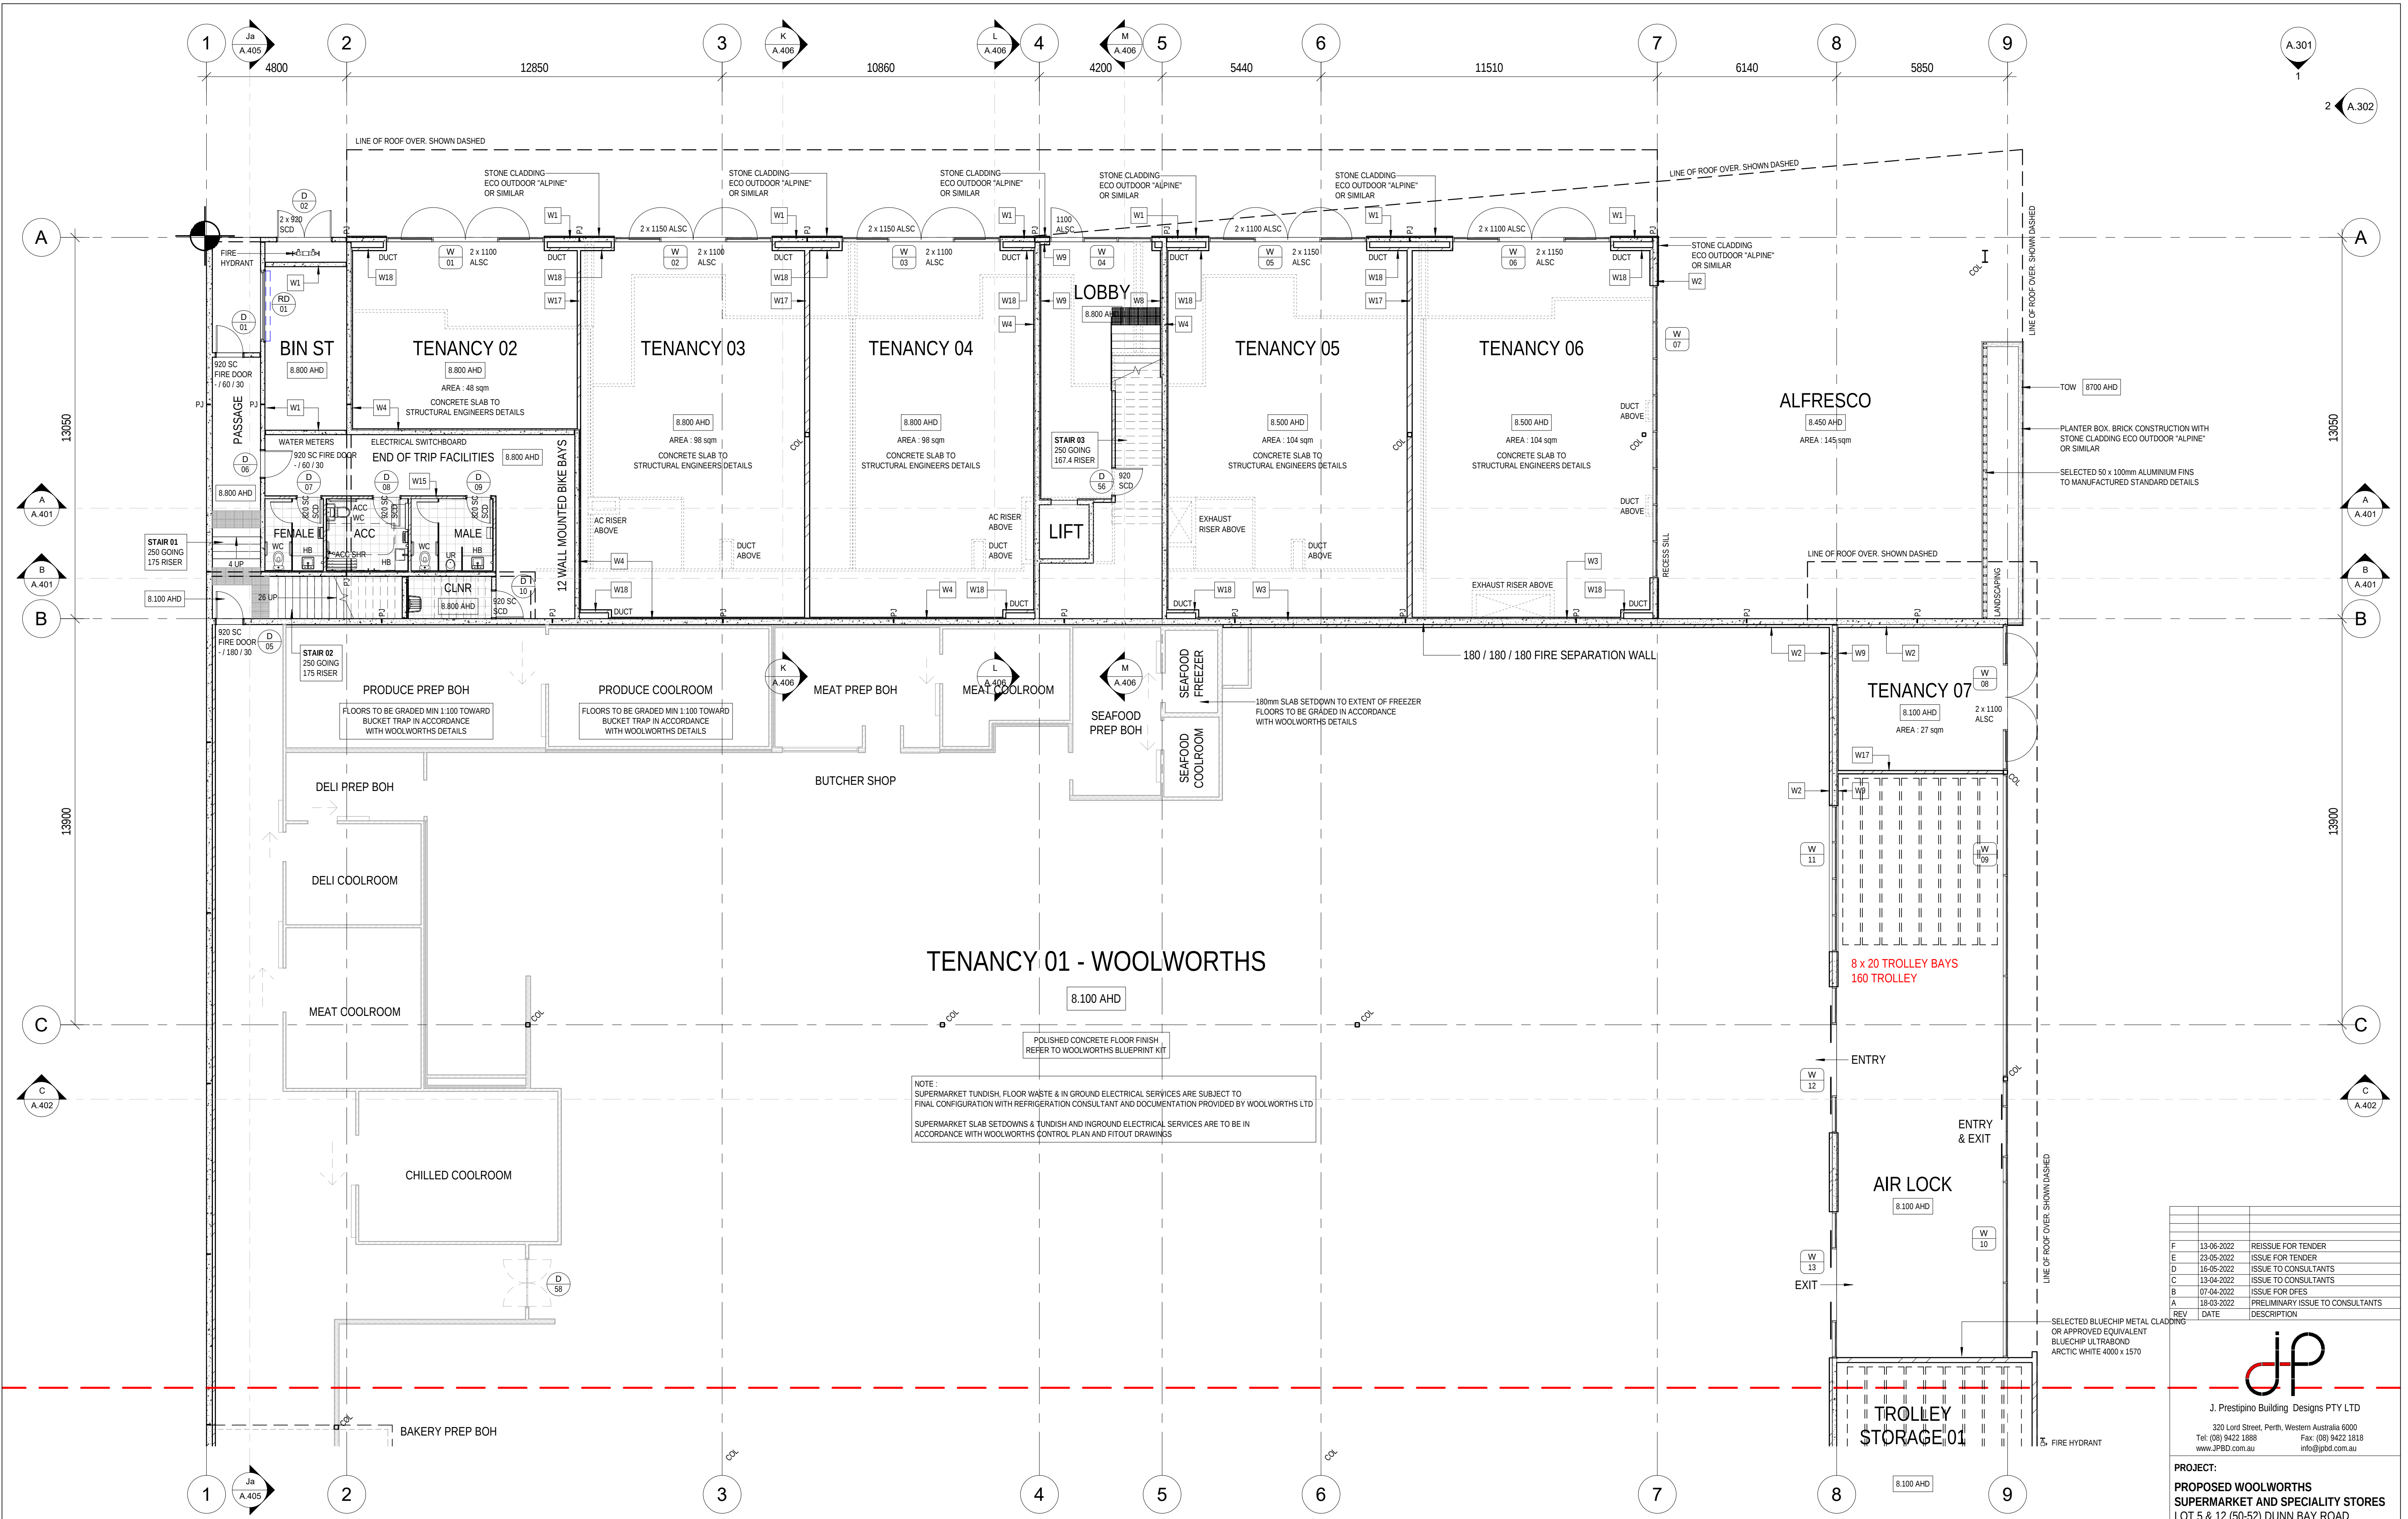


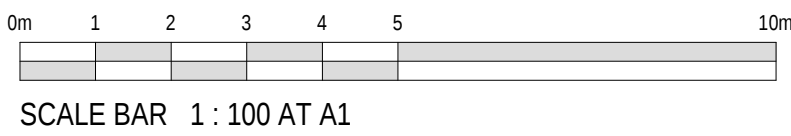

GROUND FLOOR PLAN_PART 01
SCALE 1 : 100 AT A1

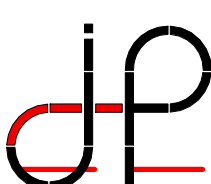

F	13-06-2022	REISSUE FOR TENDER
E	23-05-2022	ISSUE FOR TENDER
D	16-05-2022	ISSUE TO CONSULTANTS
C	13-04-2022	ISSUE TO CONSULTANTS
B	07-04-2022	ISSUE FOR DIES
A	18-03-2022	PRELIMINARY ISSUE TO CONSULTANTS
REV	DATE	DESCRIPTION
01		
		
J. Prestipino Building Designs PTY LTD		
320 Lord Street, Perth, Western Australia 6000		
Tel: (08) 9422 1888		Fax: (08) 9422 1818
www.jpbd.com.au		info@jpbd.com.au
PROJECT:		
PROPOSED WOOLWORTHS		
SUPERMARKET AND SPECIALITY STORES		
LOT 5 & 12 (50-52) DUNN BAY ROAD		
DUNSBOROUGH WA 6281		
DRAWING		
GROUND FLOOR PLAN, SHEET 01		
© COPYRIGHT		DO NOT SCALE DRAWINGS
DRAWN	MJE	SHEET SIZE A1 DWG NO A.201
DATE	FEB 2022	Rev No
SCALE	1 : 100	CHECKED JP PROJECT NO 201-003