


SCALE 1:100

RISERS = MAX.-190mm
MIN.- 115mm
GOING = MAX.- 355mm
MIN.- 250mm
2R + G = MAX.- 700mm
MIN.- 550mm

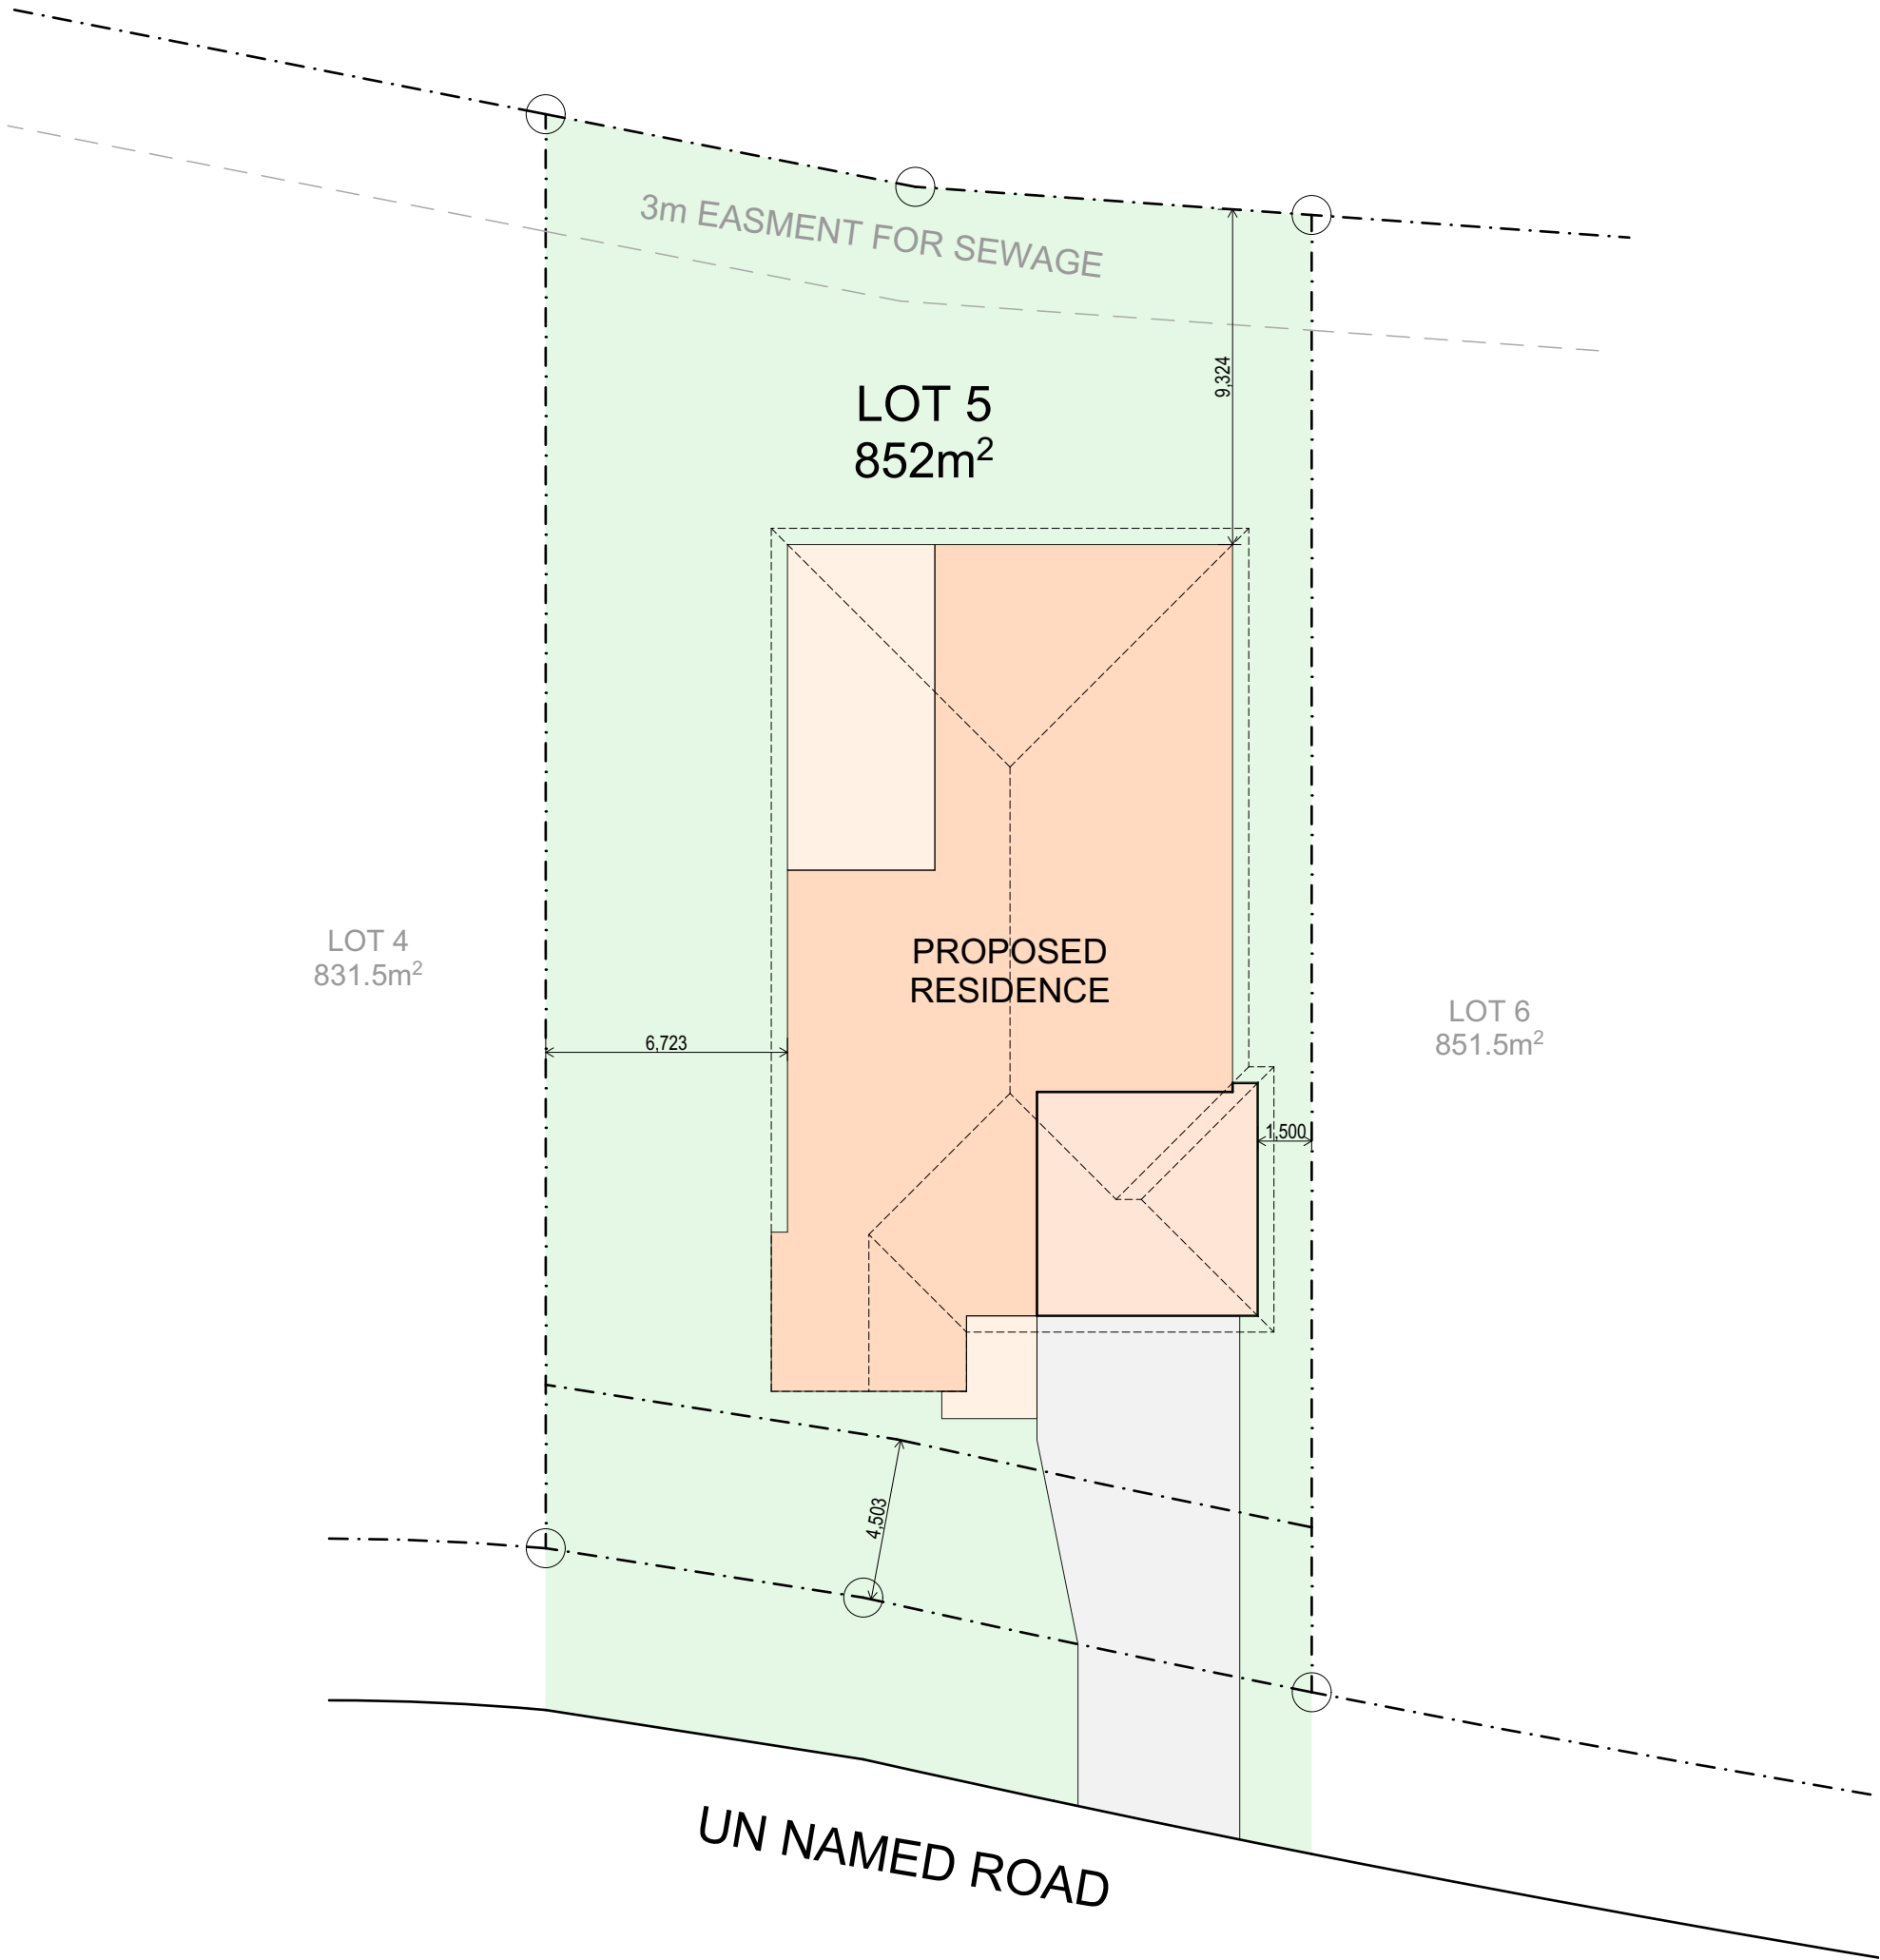

SITE PLAN


SCALE 1:200




No.	Description	Date
Amendments		
Scale:	AS NOTED @ A3	Drawn: J.B.
Date:	23/08/2023	

Project:	PROPOSED NEW RESIDENCE AT LOT 5 PLOUGHMANS ESTATE ORANGE NSW 2800
Title:	SITE PLAN
Client:	CONTEMPORARY HOMES

Job No.	23-044
Dwg No.	02
Issue.	
Drawings in set:	05
© - Bassmann Drafting Services	

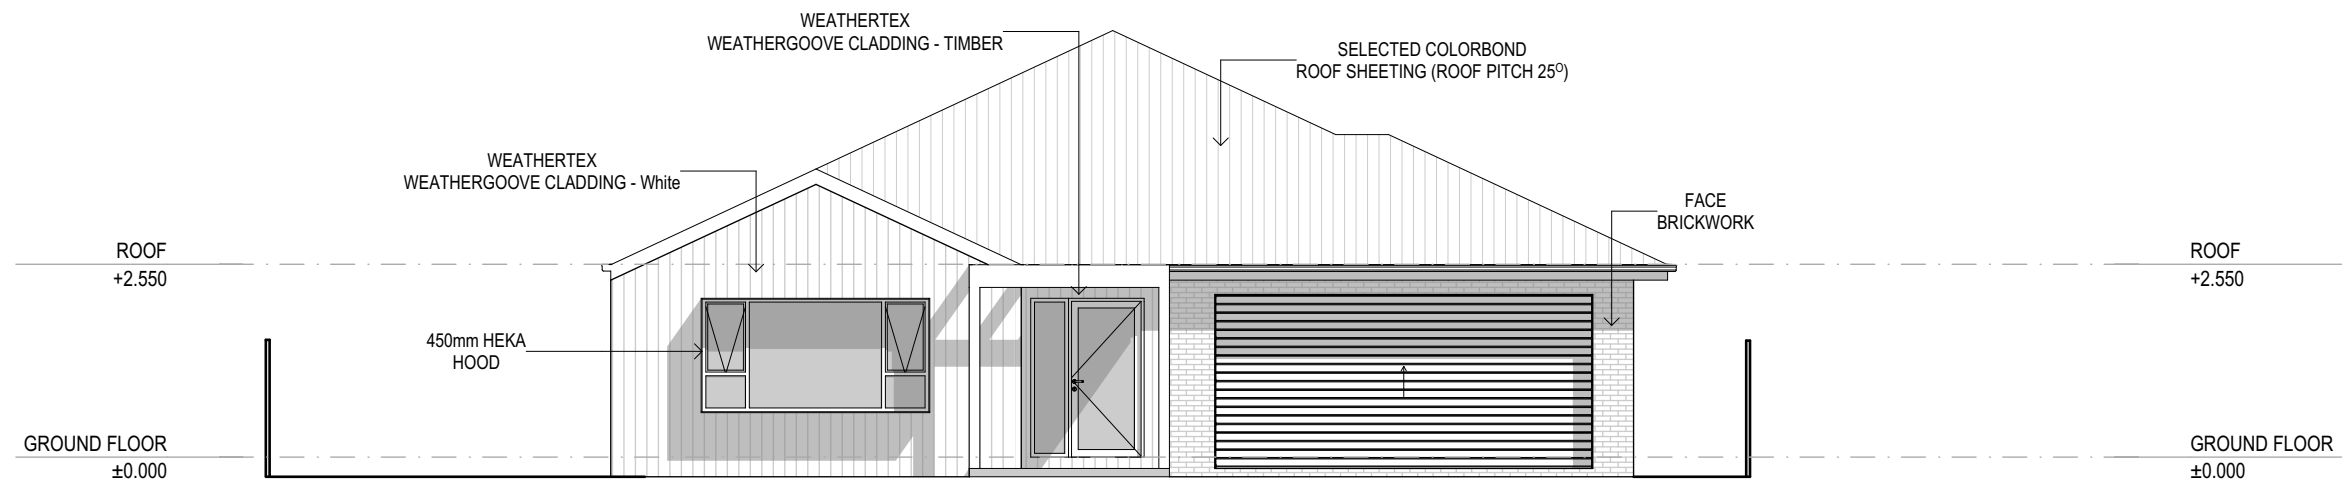

WEST ELEVATION
SCALE 1:100

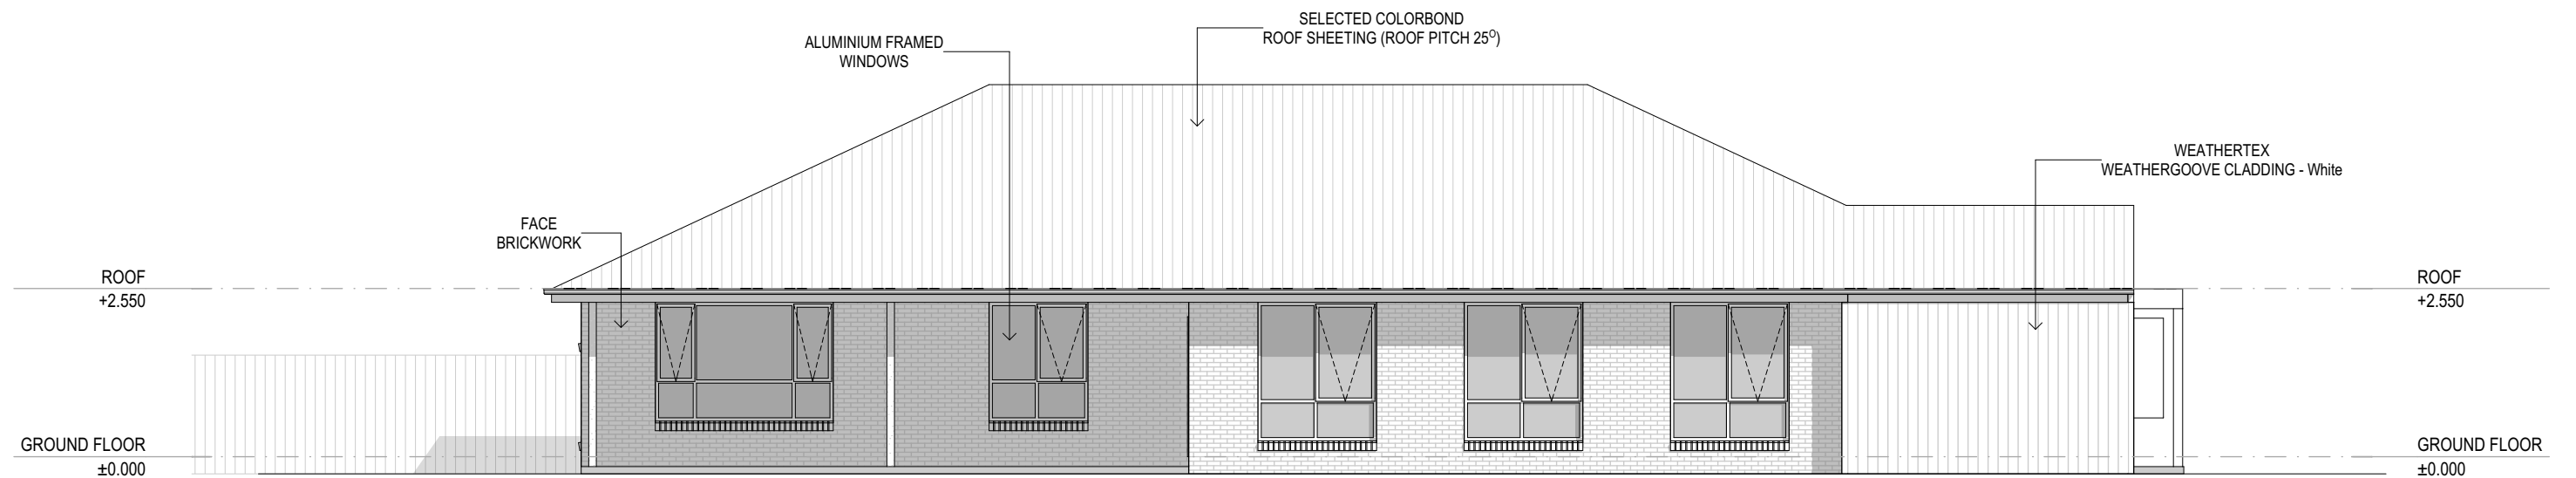

NORTH ELEVATION
SCALE 1:100




WWW.BASSMANN.COM.AU
ENQUIRIES@BASSMANN.COM.AU
0429 048 083



No.	Description	Date
Amendments		
Scale:	AS NOTED @ A3.	Drawn: J.B. Date: 23/08/2023


Project:	PROPOSED NEW RESIDENCE AT LOT 5 PLOUGHMANS ESTATE ORANGE NSW 2800
Title:	ELEVATIONS
Client:	CONTEMPORARY HOMES

Job No.	23-044
Dwg No.	03
Issue.	
Drawings in set:	05
©	Bassmann Drafting Services

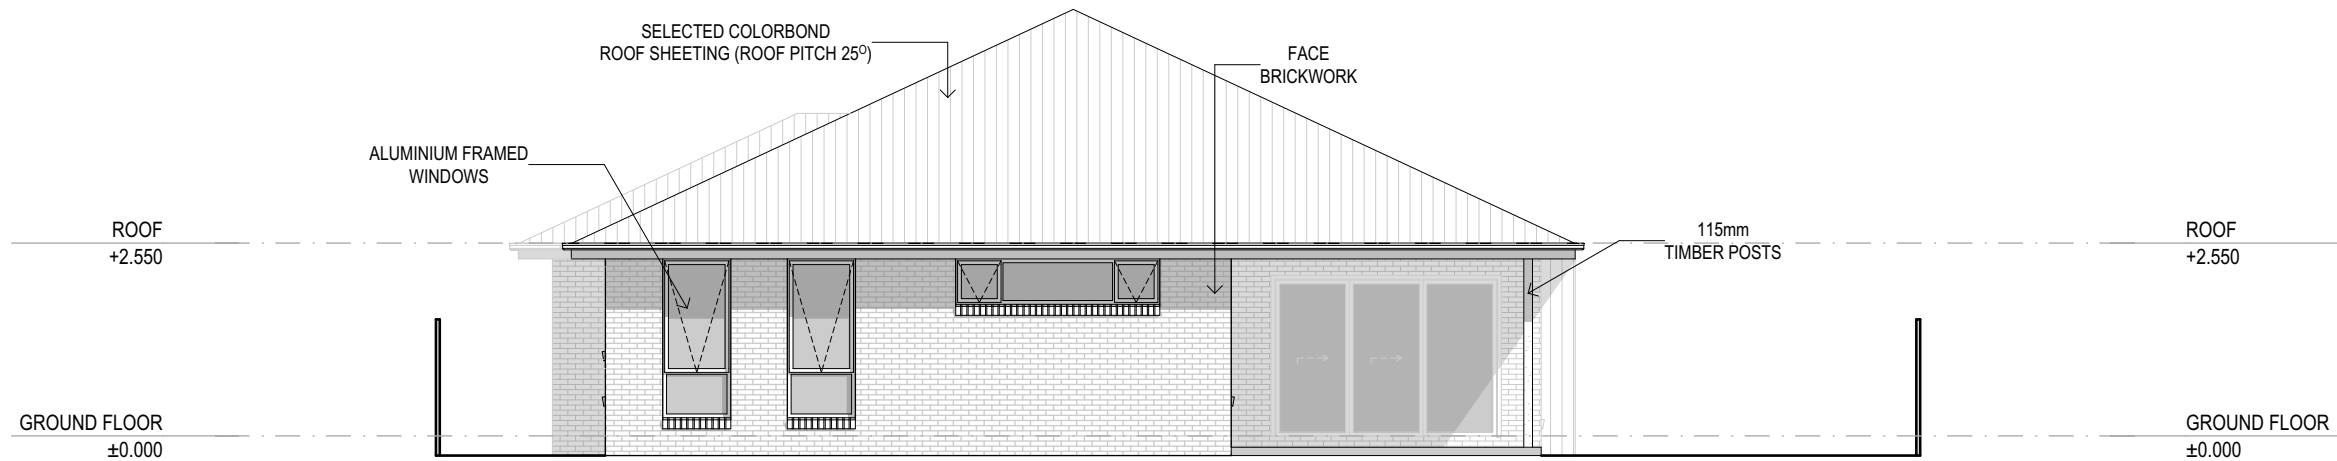

EAST ELEVATION

SCALE 1:100

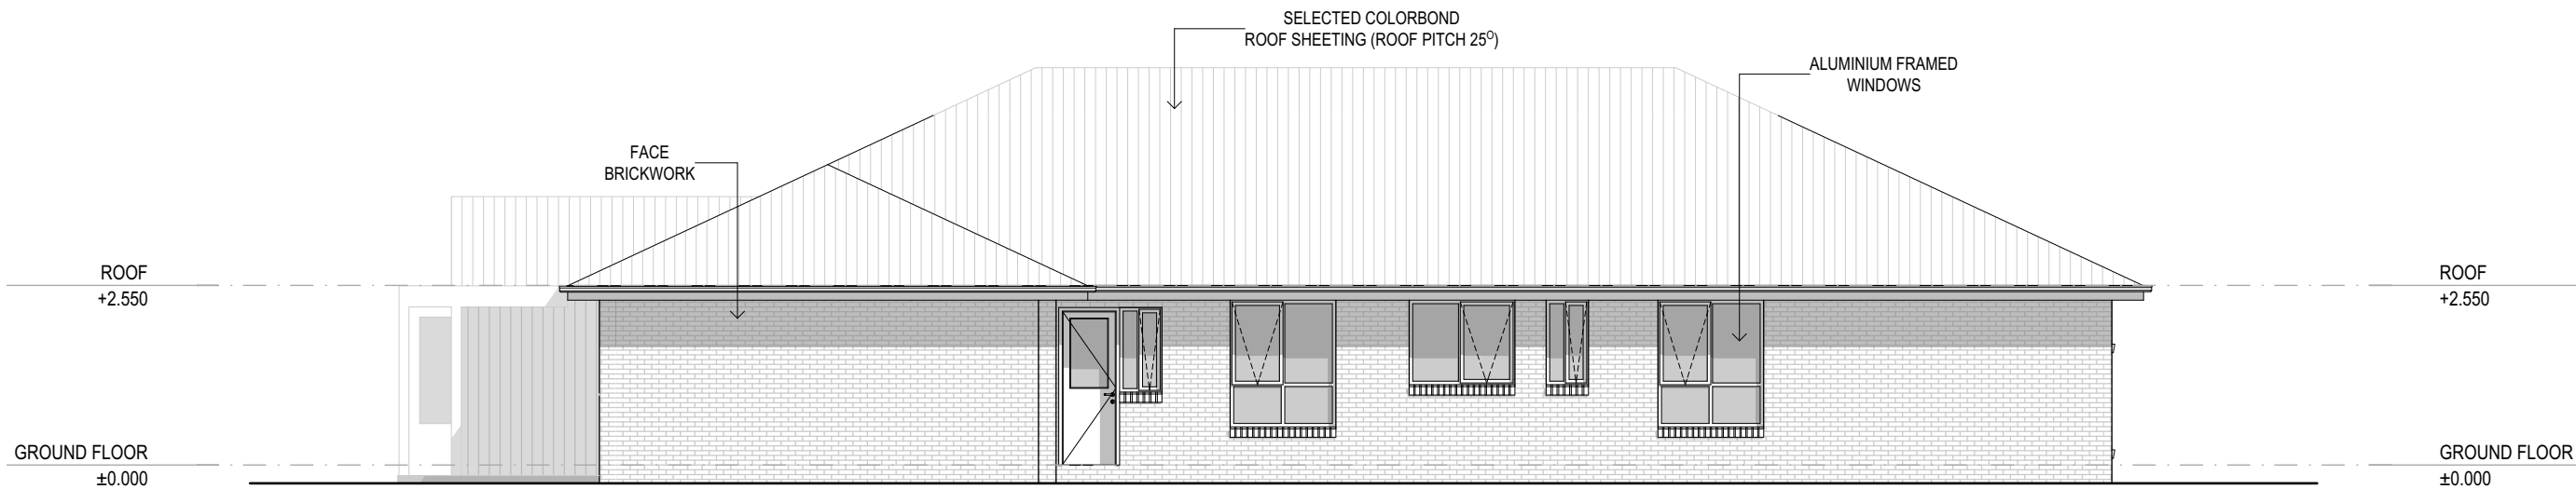

SOUTH ELEVATION

SCALE 1:100



WWW.BASSMANN.COM.AU
ENQUIRIES@BASSMANN.COM.AU
0429 048 083



No.	Description	Date
Amendments		
Scale:	AS NOTED @ A3.	Drawn: J.B. Date: 23/08/2023

Project:	PROPOSED NEW RESIDENCE AT LOT 5 PLOUGHMANS ESTATE ORANGE NSW 2800
Title:	ELEVATIONS
Client:	CONTEMPORARY HOMES

Job No.	23-044
Dwg No.	04
Issue.	
Drawings in set:	05
©	Bassmann Drafting Services



VIEW 01



WWW.BASSMANN.COM.AU
ENQUIRIES@BASSMANN.COM.AU
0429 048 083



No.	Description	Date
Amendments		
Scale:	AS NOTED @ A3.	Drawn: J.B. Date: 23/08/2023

Project:	PROPOSED NEW RESIDENCE AT LOT 5 PLOUGHMANS ESTATE ORANGE NSW 2800
Title:	VIEWS
Client:	CONTEMPORARY HOMES

Job No.	23-044
Dwg No.	05
Issue:	
Drawings in set:	05
© - Bassmann Drafting Services	