


AREAS			
FLOOR AREA:	252.9m ²	(27.2sq)	
GARAGE:	41.6m ²	(4.5sq)	
ALFRESCO:	34.2m ²	(3.9sq)	
PORCH:	5.8m ²	(0.6sq)	
TOTAL:	334.5m ²	(36.0sq)	

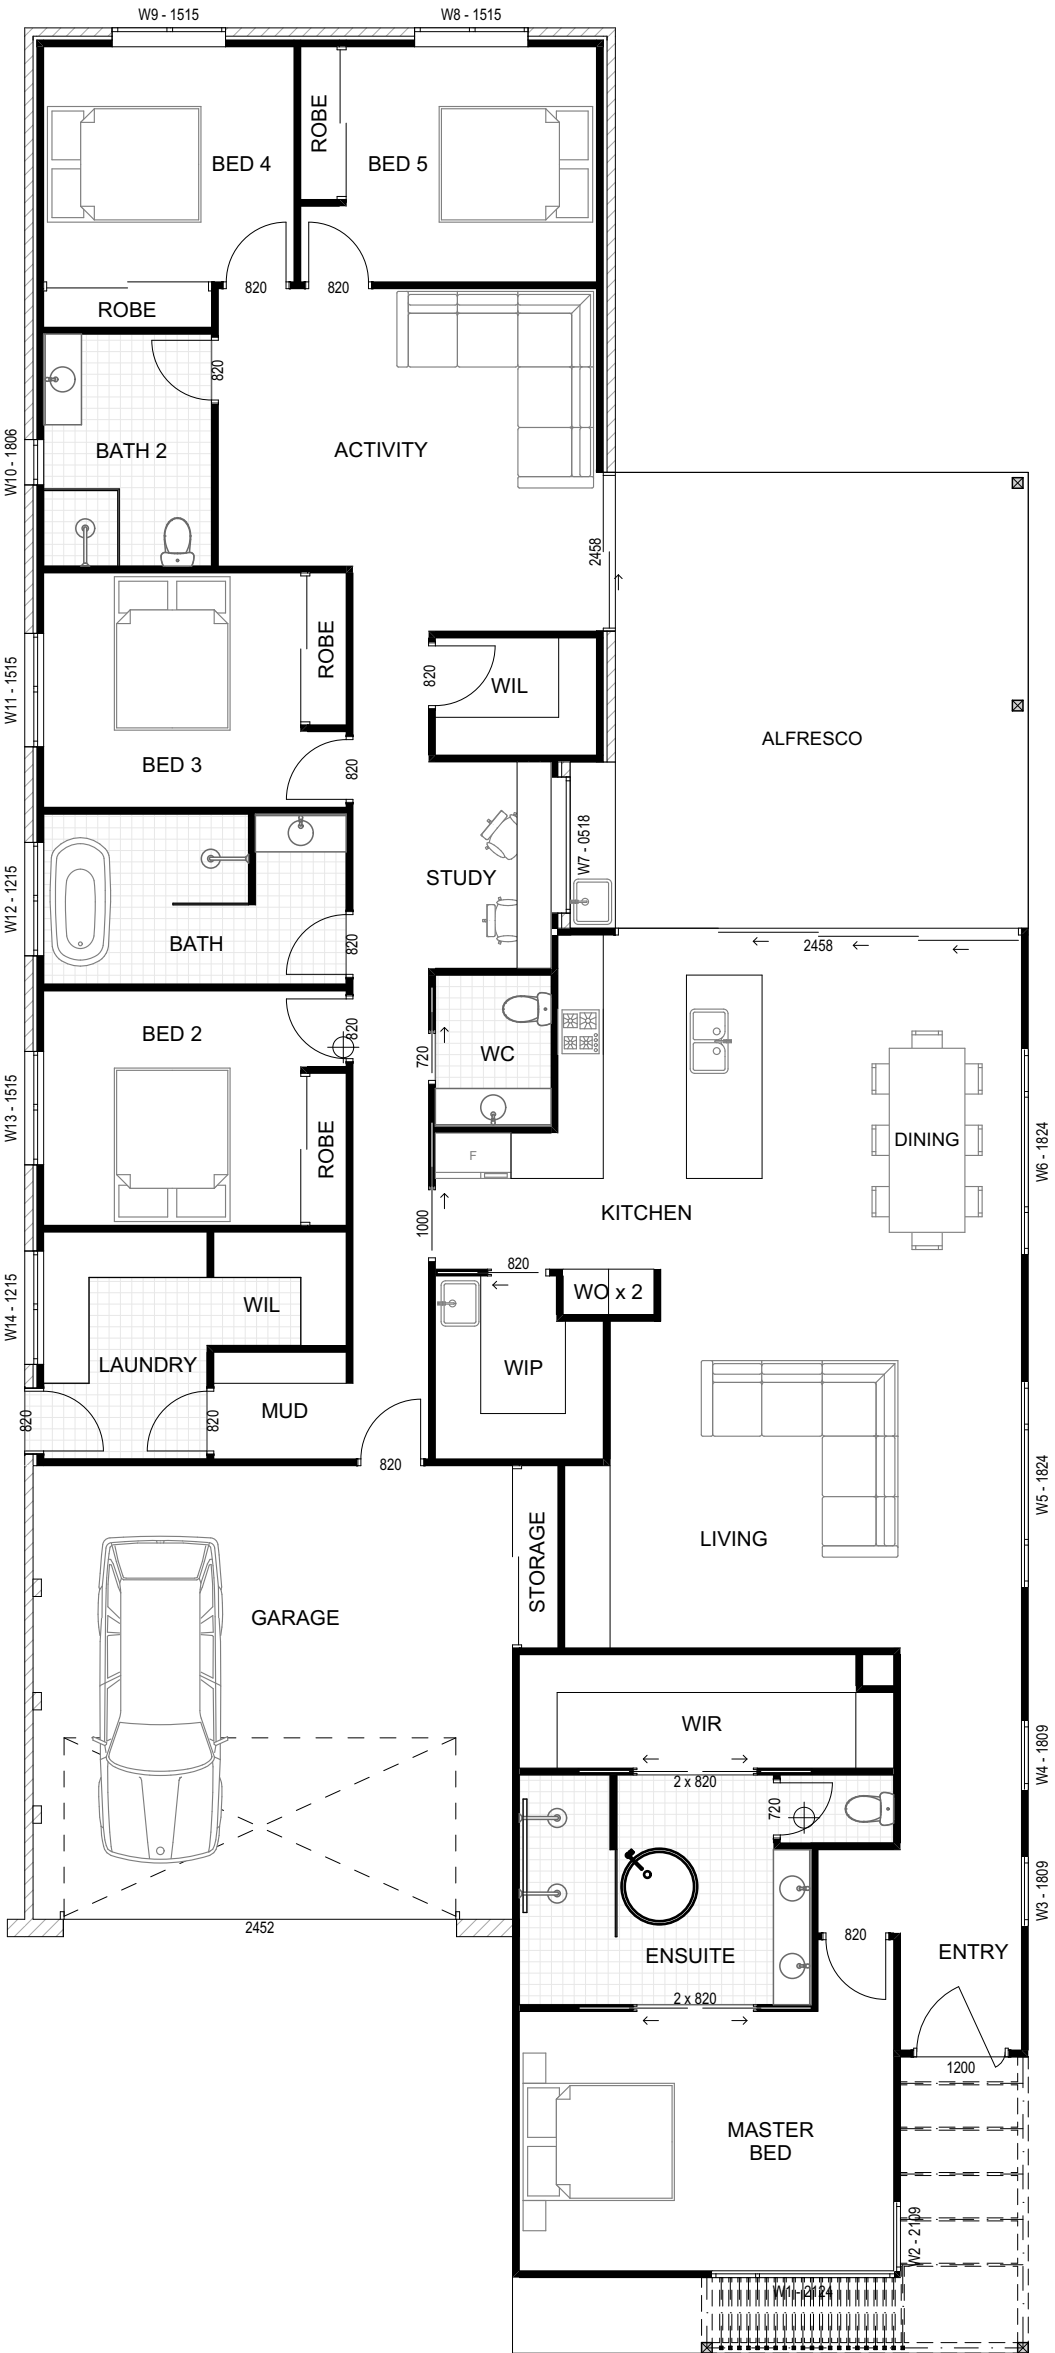

FLOOR PLAN

SCALE 1:100



WWW.BASSMANN.COM.AU
ENQUIRIES@BASSMANN.COM.AU
0429 048 013




N

No.	Description	Date
Amendments		
Scale:	AS NOTED @ A3	Drawn: J.B. Date: 4/07/2023

Project:	PROPOSED NEW DWELLING AT LOT 10 PLOUGHMANS ESTATE ORANGE NSW 2800
Title:	FLOOR PLANS
Client:	CONTEMPORARY HOMES

Job No.	23-044
Dwg No.	01
Drawings in set:	07
Issue.	
© - Bassmann Drafting Services	

AREAS		
FLOOR AREA:	252.9m ²	(27.2sq)
GARAGE:	41.6m ²	(4.5sq)
ALFRESCO:	34.2m ²	(3.9sq)
PORCH:	5.8m ²	(0.6sq)
TOTAL:	334.5m ²	(36.0sq)

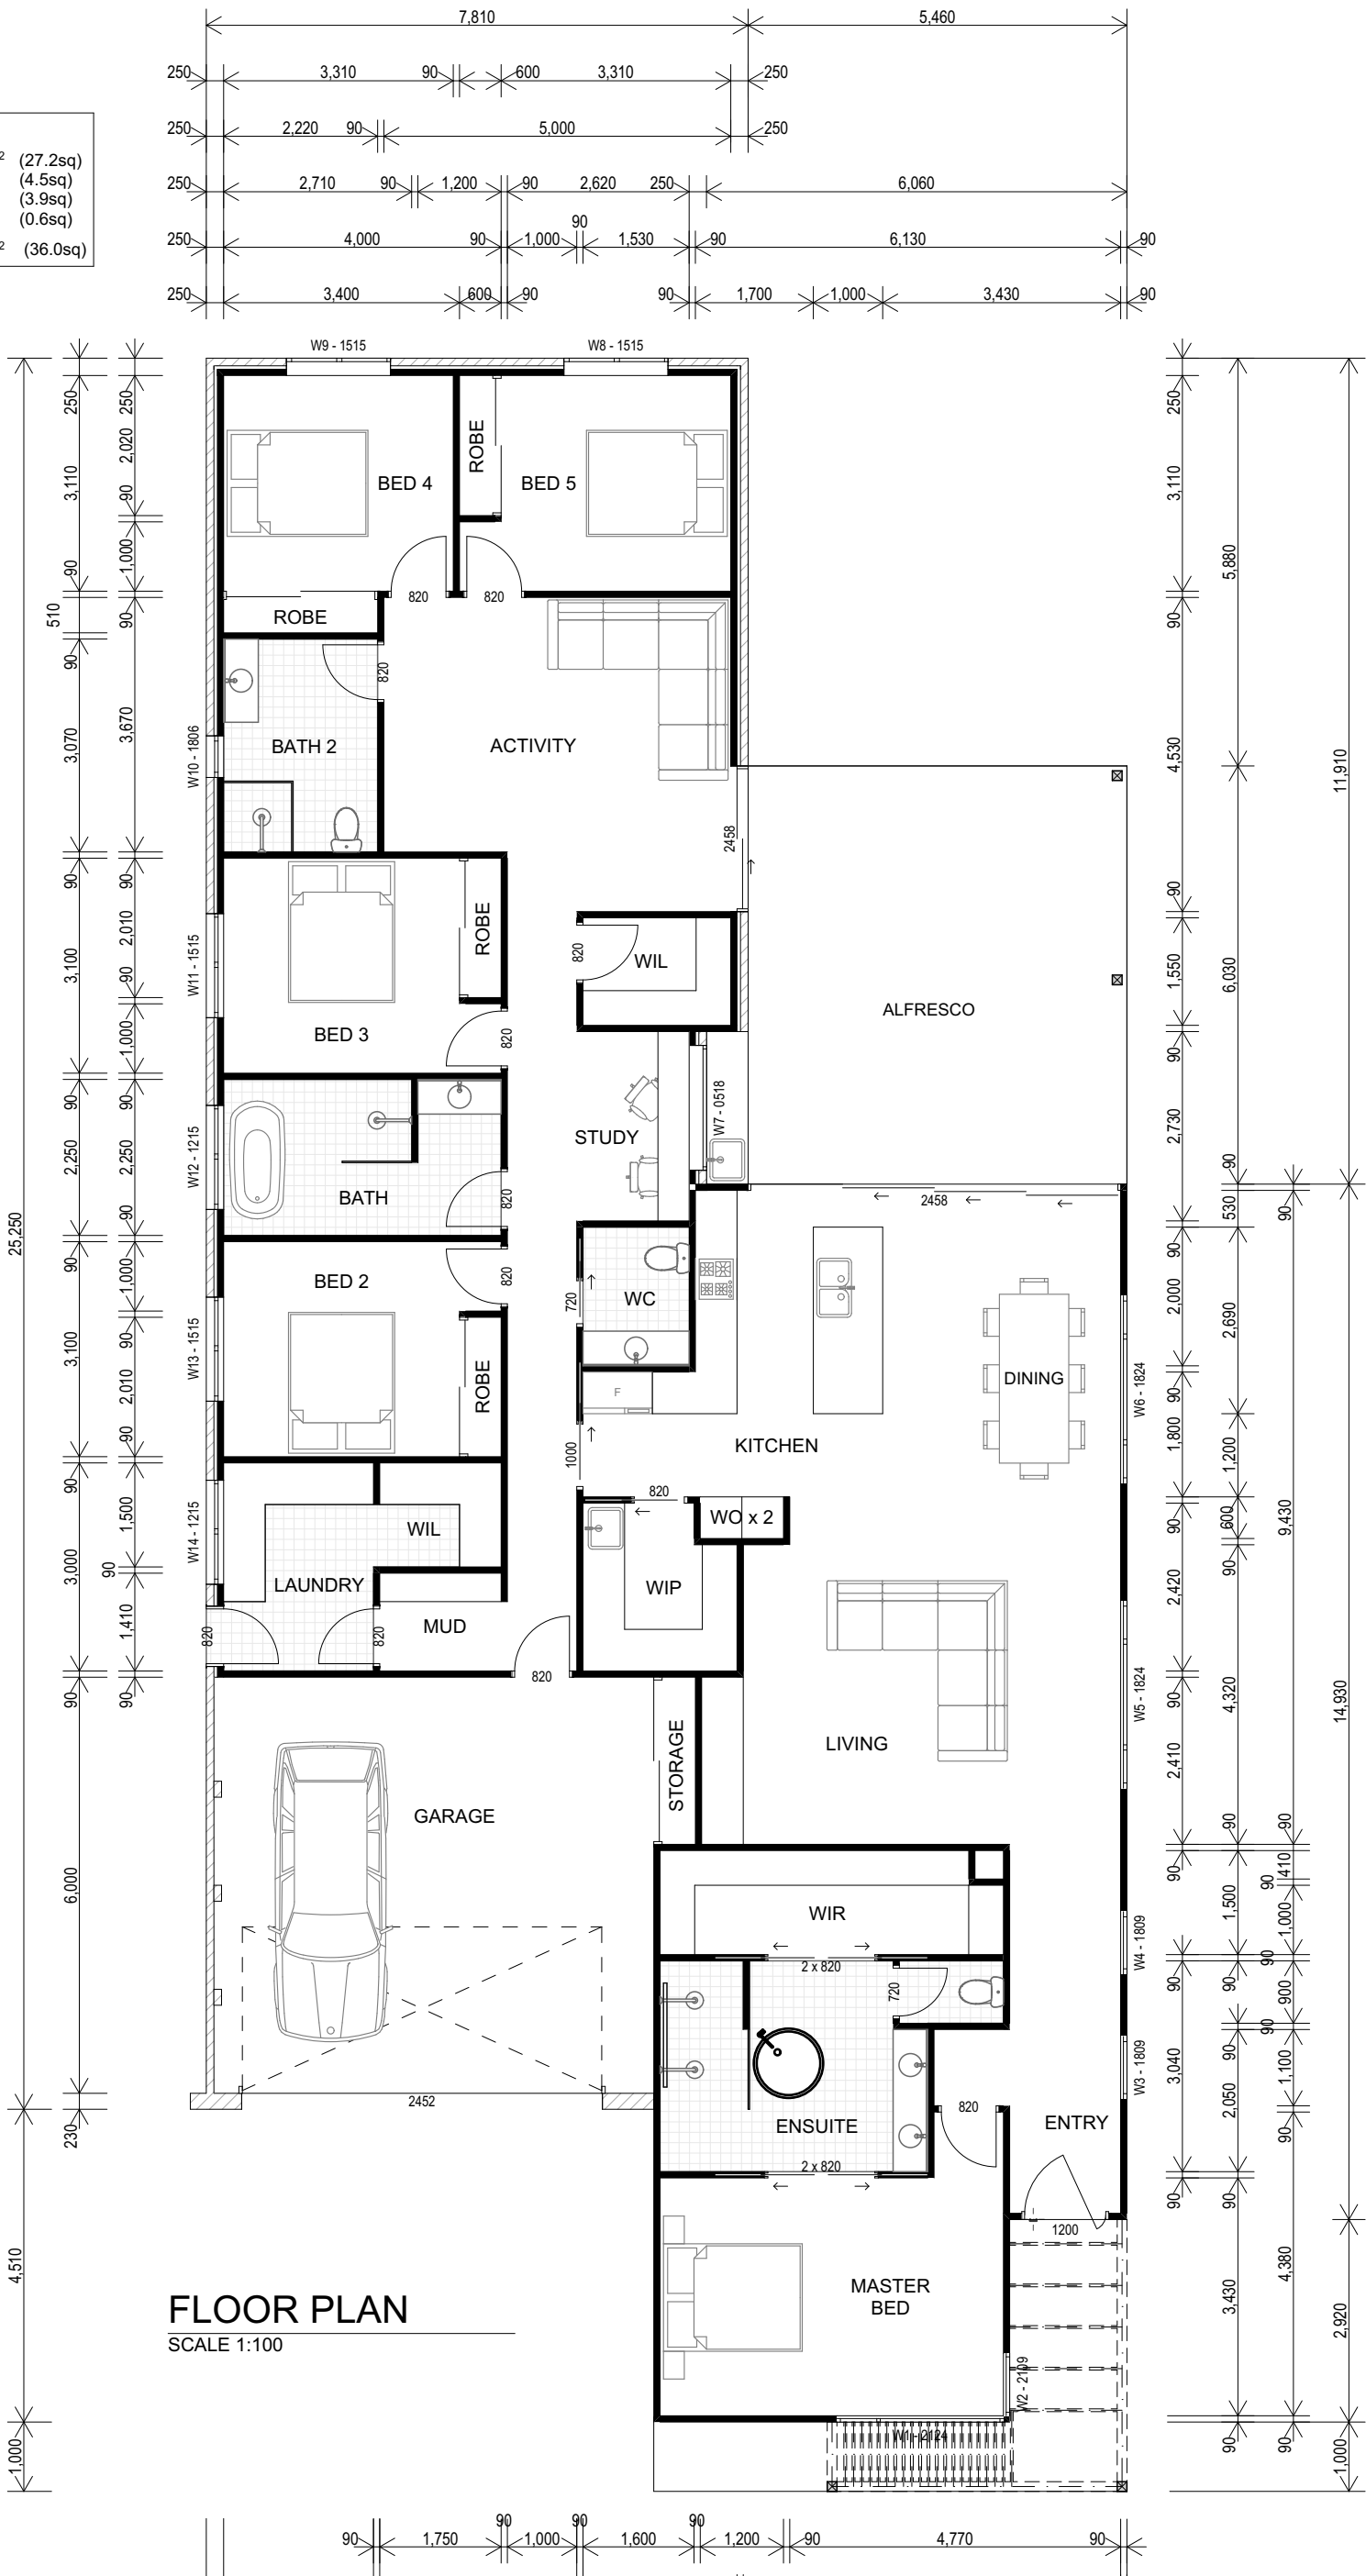


N

No.	Description	Date
Amendments		
Scale:	AS NOTED @ A3.	Drawn: J.B. Date: 4/07/2023

Project:	PROPOSED NEW DWELLING AT LOT 10 PLOUGHMANS ESTATE ORANGE NSW 2800
Title:	FLOORPLAN
Client:	CONTEMPORARY HOMES

Job No.	23-044
Dwg No.	02
Issue.	
Drawings in set:	07
© - Bassmann Drafting Services	

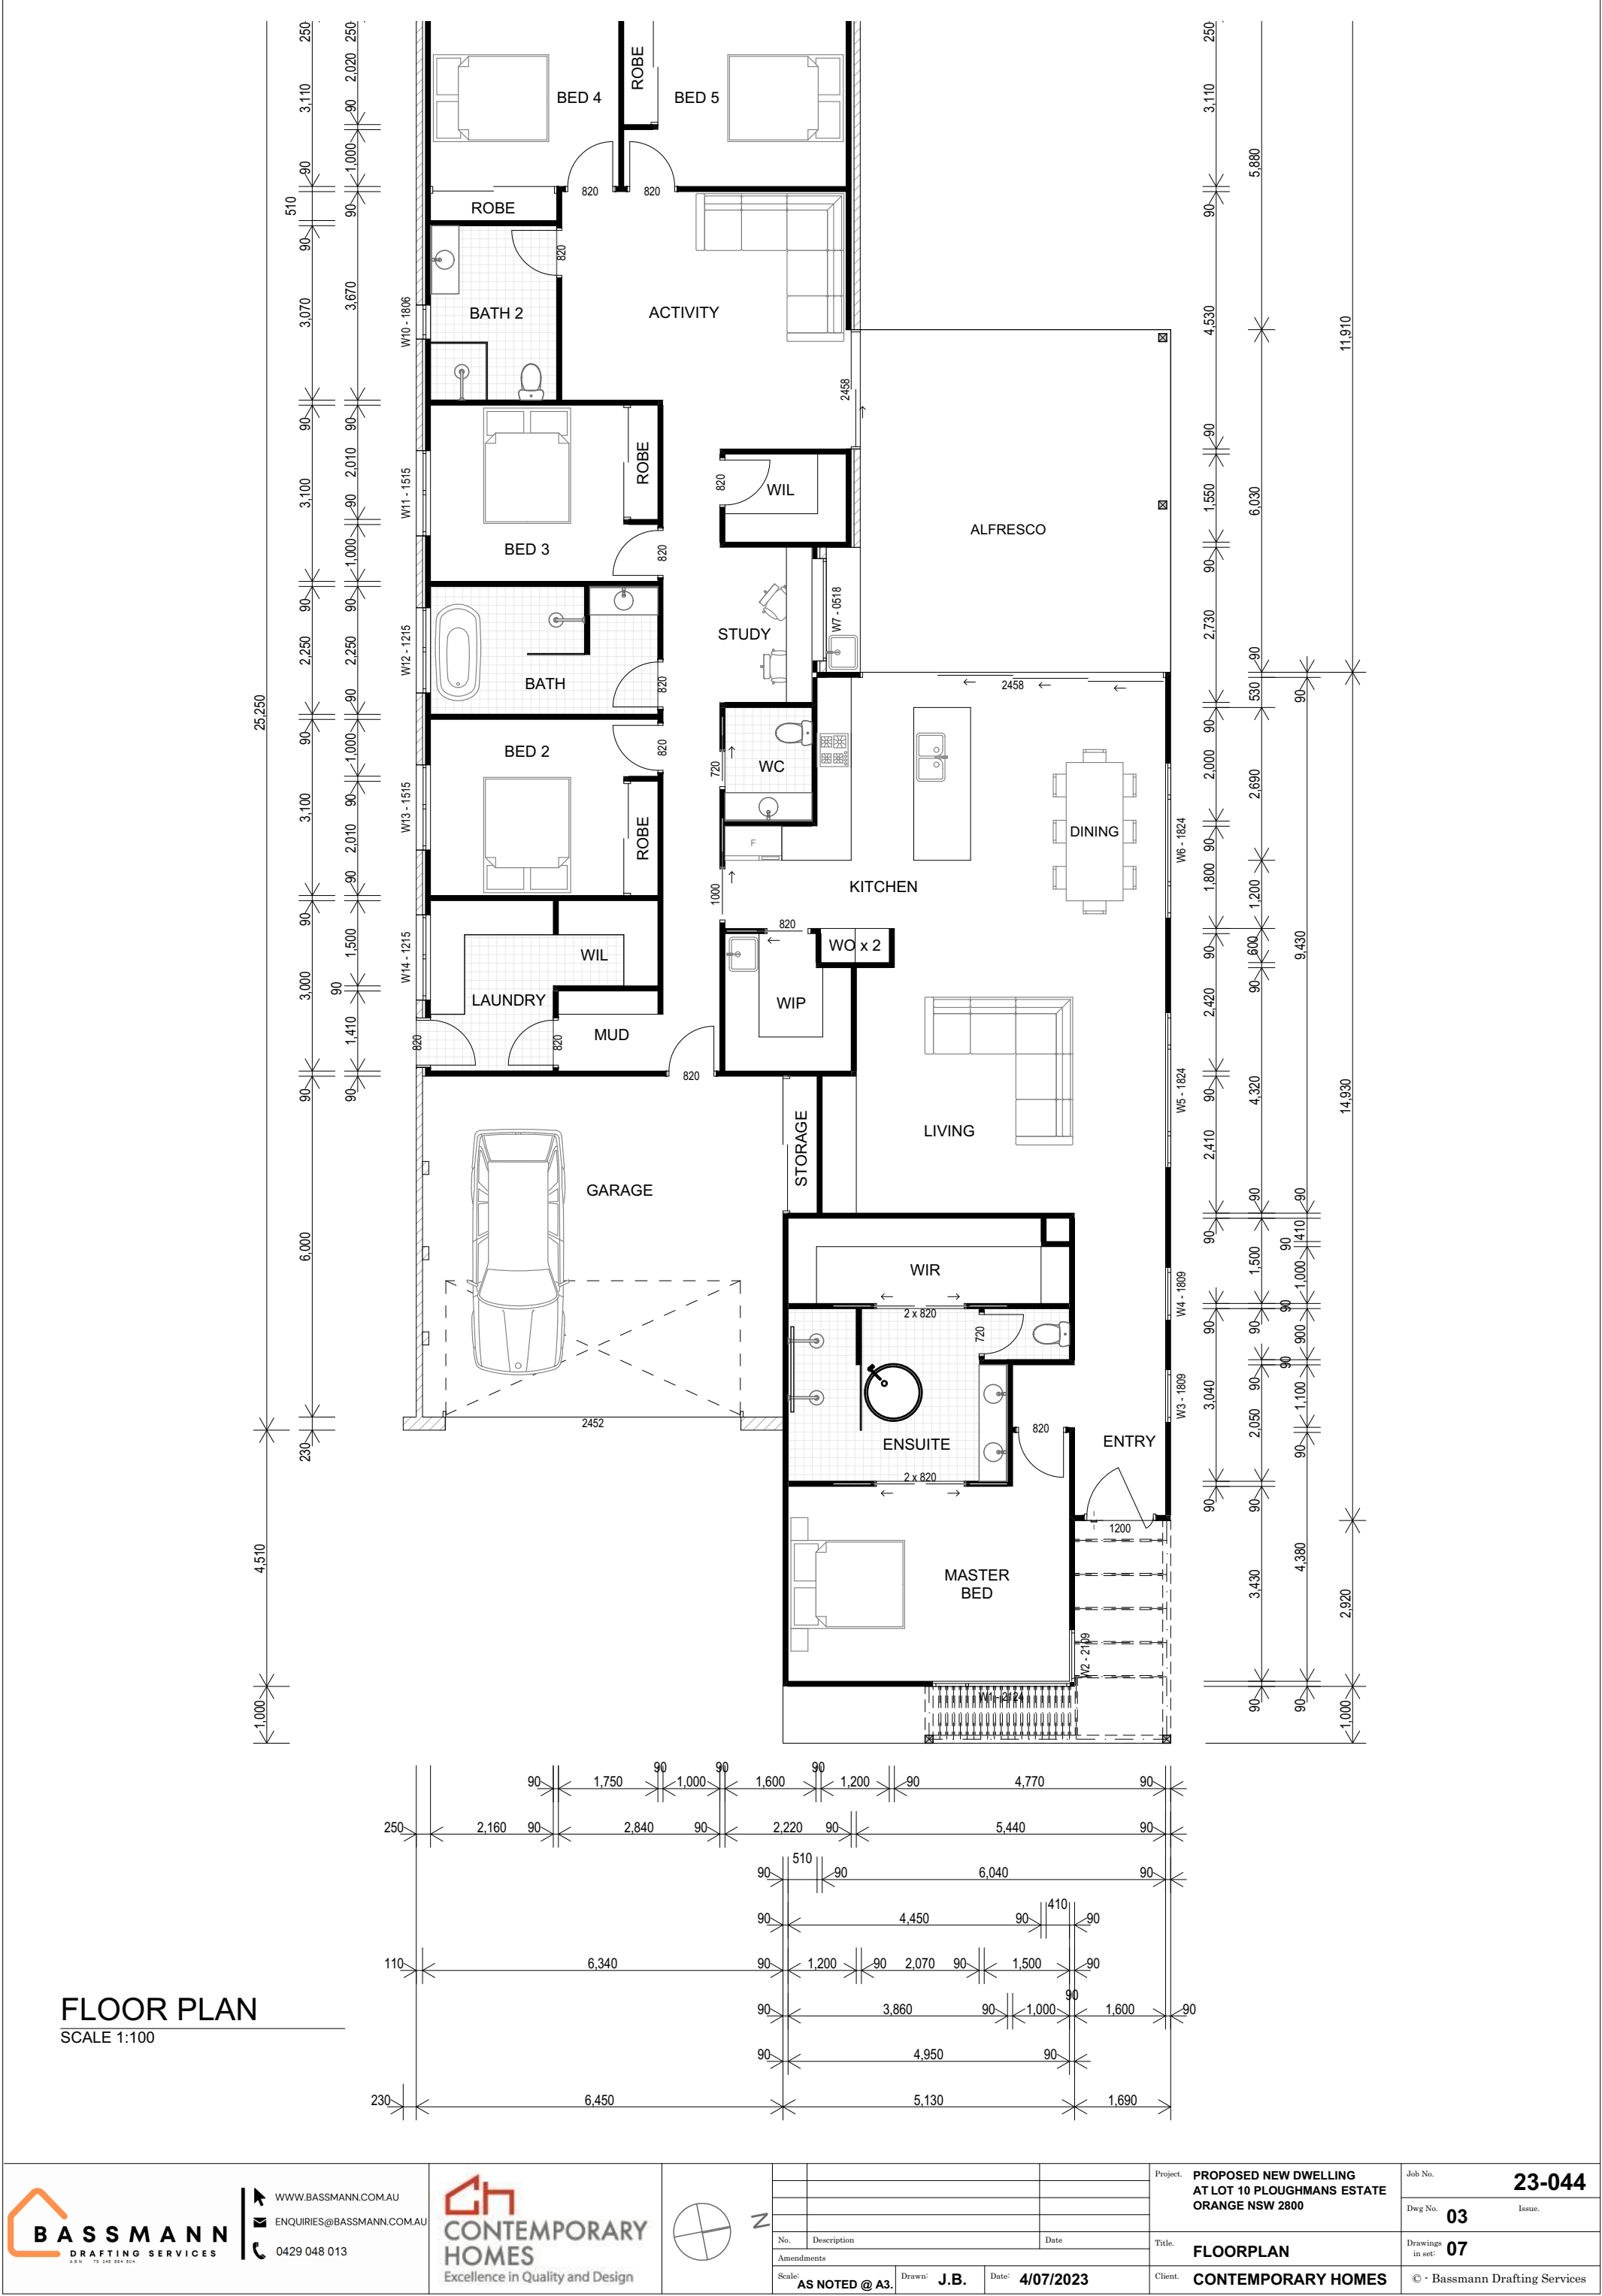




SITE PLAN

SCALE 1:200

RED DOTTED LINE DENOTES
CDC SETBACK
REQUIREMENTS

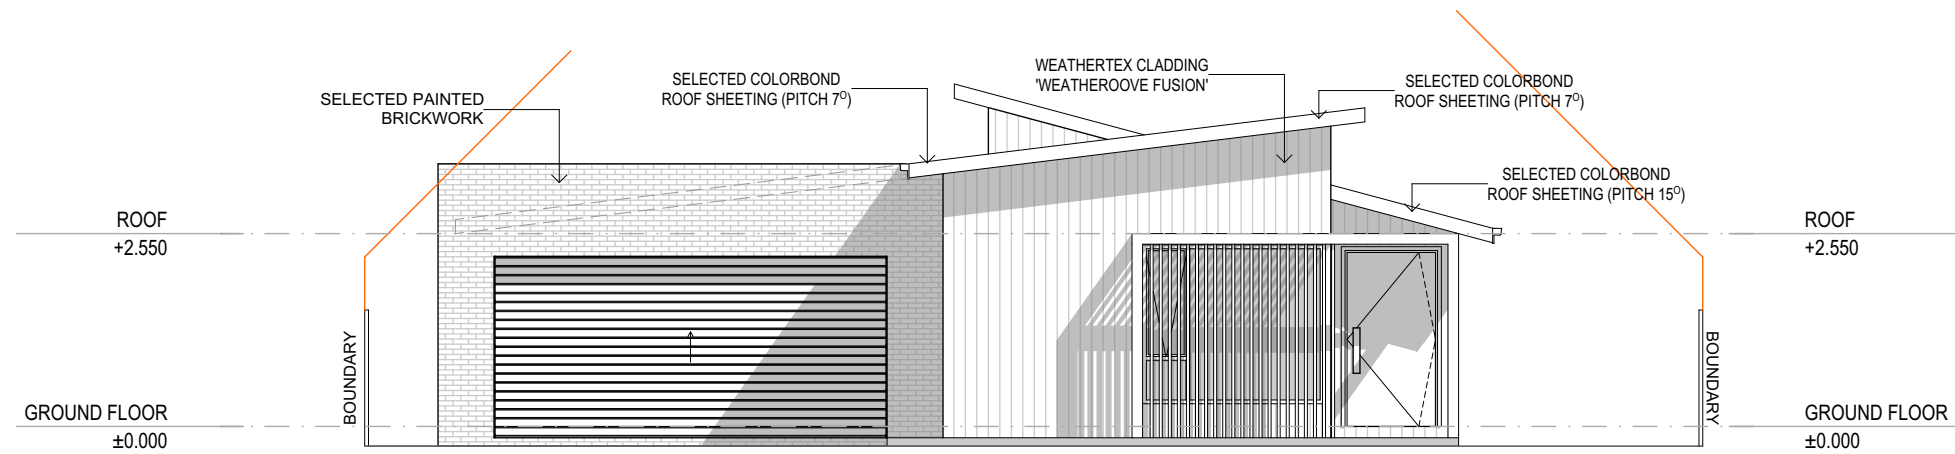

EAST ELEVATION
SCALE 1:100



SOUTH ELEVATION
SCALE 1:100




WWW.BASSMANN.COM.AU
ENQUIRIES@BASSMANN.COM.AU
0429 048 083




No.	Description	Date
Amendments		
Scale:	AS NOTED @ A3.	Drawn: J.B. Date: 4/07/2023

Project:	PROPOSED NEW DWELLING AT LOT 10 PLOUGHMANS ESTATE ORANGE NSW 2800
Title:	ELEVATIONS
Client:	CONTEMPORARY HOMES

Job No.	23-044
Dwg No.	05
Issue.	
Drawings in set:	07
©	Bassmann Drafting Services

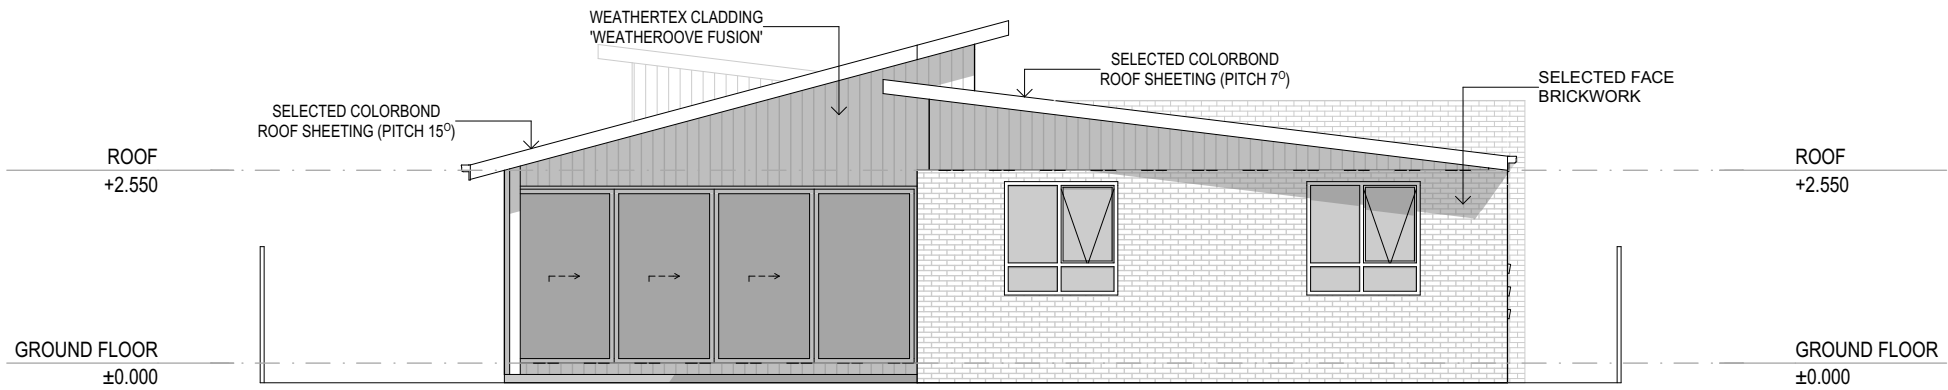

WEST ELEVATION
SCALE 1:100

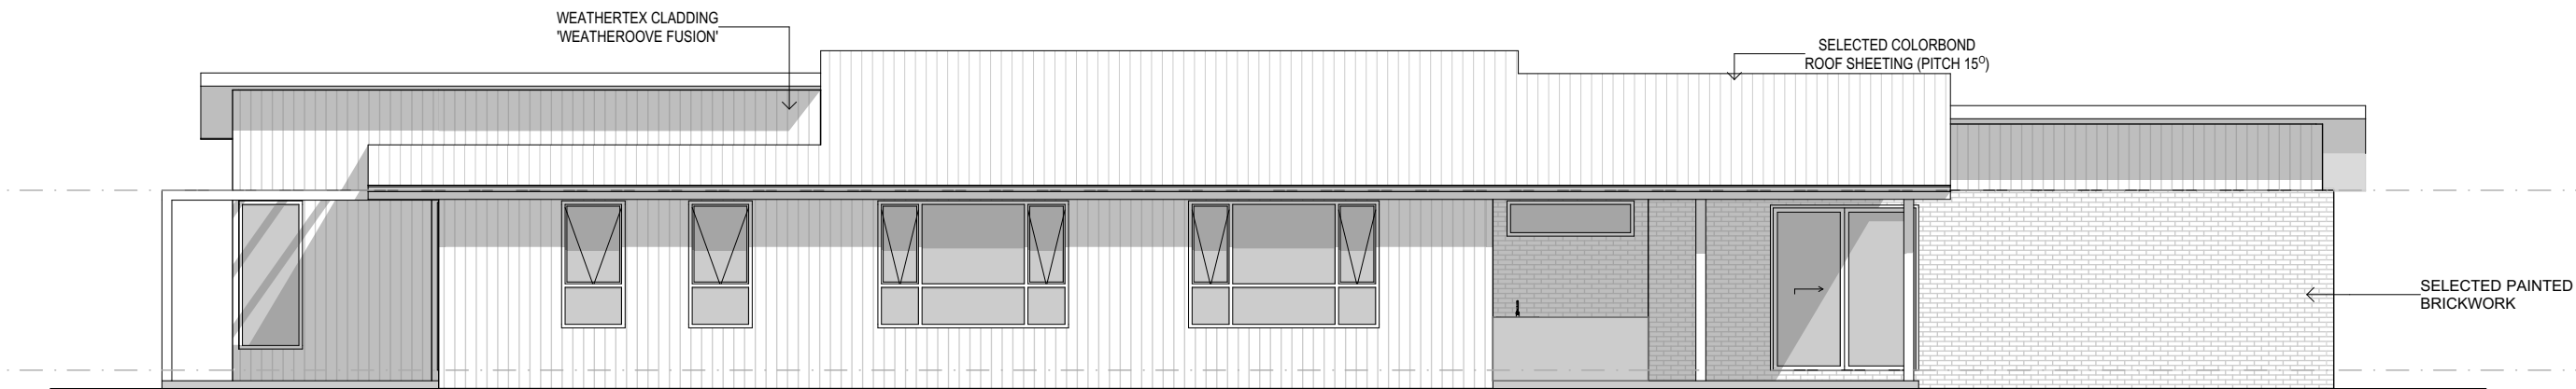

NORTH ELEVATION
SCALE 1:100



WWW.BASSMANN.COM.AU
ENQUIRIES@BASSMANN.COM.AU
0429 048 083



No.	Description	Date
Amendments		
Scale:	AS NOTED @ A3.	Drawn: J.B. Date: 4/07/2023

Project:	PROPOSED NEW DWELLING AT LOT 10 PLOUGHMANS ESTATE ORANGE NSW 2800
Title:	ELEVATIONS
Client:	CONTEMPORARY HOMES

Job No.	23-044
Dwg No.	06
Issue.	
Drawings in set:	07
©	© - Bassmann Drafting Services



VIEW

01



WWW.BASSMANN.COM.AU
ENQUIRIES@BASSMANN.COM.AU
0429 048 083



No.	Description	Date
Amendments		
Scale:	AS NOTED @ A3.	Drawn: J.B. Date: 4/07/2023

Project:	PROPOSED NEW DWELLING AT LOT 10 PLOUGHMANS ESTATE ORANGE NSW 2800	Job No.	23-044
		Dwg No.	07
Title:	VIEWS	Drawings in set:	07
Client:	CONTEMPORARY HOMES	© - Bassmann Drafting Services	