

UNNAMED ROAD

SITE PLAN SCALE 1:200










•	0429 048 013 / 6360 2976	
•	0429 046 013 / 6360 2976	
	enquiries@bassmann.com.au / www.bassmann.com.au	
(3)	bassmanndraftingservices	
•	g	No.
f	bassmanndrafting	Amen
0	Level 1, 58 McNamara Street, Orange NSW 2800	Scale:
•	,	1

s	Scale:	AS NOTED.	Drawn: T.H.	Date: 0/0	08/2023	Client.	CONTEMPORARY HOMES	© - Bassmann Drafting Services
\vdash	No. Description Date Amendments					Title.	SITE PLAN	Drawings 08
E							LOT 22 PLOUGHMANS ESTATE ORANGE, NSW 2800	Dwg No. 01 Issue.
F						Project.	PROPOSED NEW DWELLING & SECONDARY DWELLING	Job No. 23-044

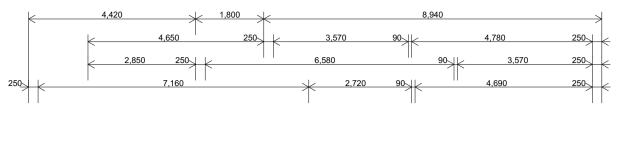

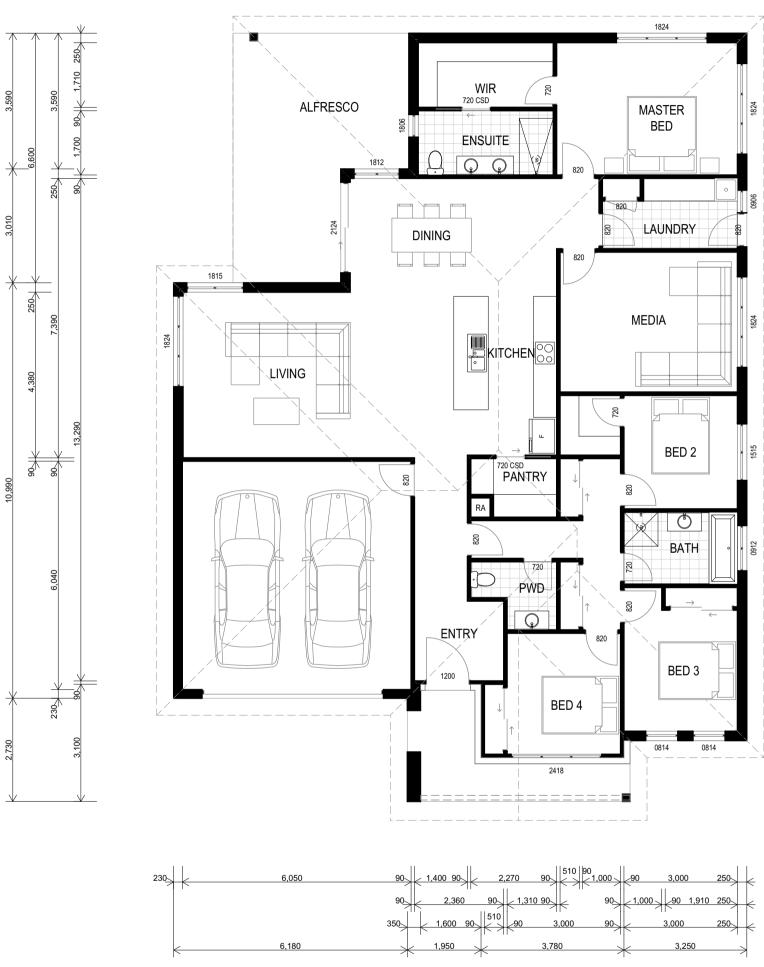

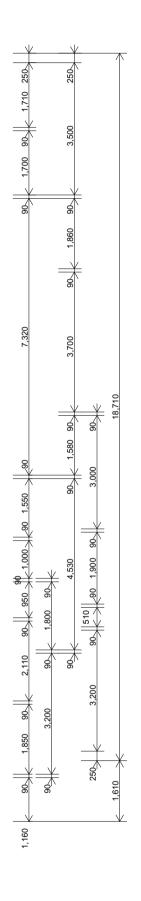

FLOOR PLAN - DWELLING SCALE @A21:100



AREAS - HOUSE	
FLOOR AREA:	199.44m ²
GARAGE:	40.51m ²
ALFRESCO:	25.27m ²
PORCH:	10.62m ²
TOTAL:	275.84m ²

В	Α	S	S	M	A	N	N	
		DRA	FTIN	G SER	VICE	S		

ABN: 73 615 270 418


•	0429 048 013 / 6360 2976			
•	0427 040 010 / 0000 2770			
	enquiries@bassmann.com.au / www.bassmann.com.au			
(3)	bassmanndraftingservices			
	bassmannarattingservices	No.	Description	
f	bassmanndrafting	Amendr	nents	
9	Level 1, 58 McNamara Street, Orange NSW 2800	Scale:	AS NOTED.	Drawn: T.H

			Project.	PROPOSED NEW DWELLING & SECONDARY DWELLING	Job No. 23-04	4
				LOT 22 PLOUGHMANS ESTATE ORANGE, NSW 2800	Dwg No. 02 Issue.	
		Date	Title.	FLOOR PLAN	Drawings in set: 08	
Н.	Date: 9/0	8/2023	Client.	CONTEMPORARY HOMES	© - Bassmann Drafting Servic	es



NORTH ELEVATION

SCALE 1:100

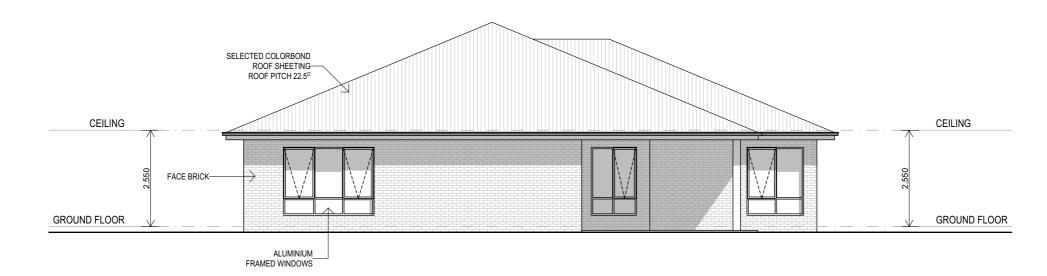

EAST ELEVATION

SCALE 1:100









•	0429 048 013 / 6360 2976	
•	0427 040 013 / 0300 2770	
	enquiriesebassmann.com.au / www.bassmann.com.au	
(3)	bassmanndraftingservices	
•	g	No.
f	bassmanndrafting	Amer
0	Level 1, 58 McNamara Street, Orange NSW 2800	Scale:
•		l

						Project.	PROPOSED NEW DWELLING & SECONDARY DWELLING	Job No. 23-044
							LOT 22 PLOUGHMANS ESTATE ORANGE, NSW 2800	Dwg No. 03
	No.	Description			Date	Title.	ELEVATIONS	Drawings 08
Amendments							ELEVATIONS	in set: 00
	Scale: AS NOTED. Drawn: T.H. Date: 9/08/2023			Client.	CONTEMPORARY HOMES	© - Bassmann Drafting Services		

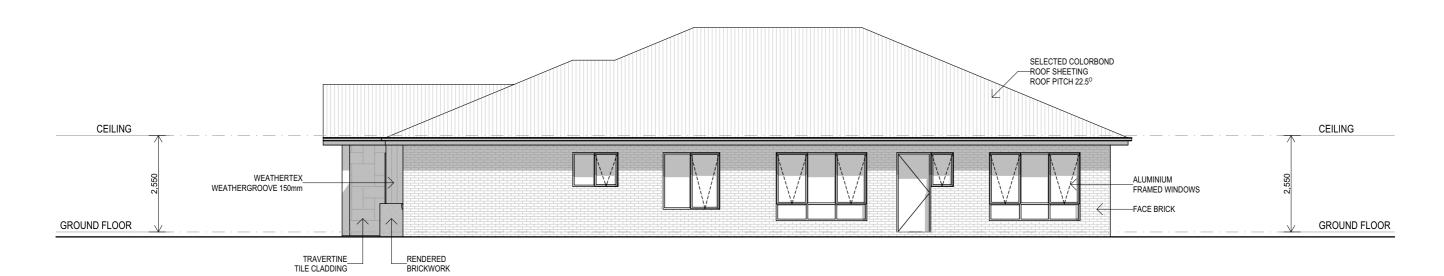

SOUTH ELEVATION

SCALE 1:100

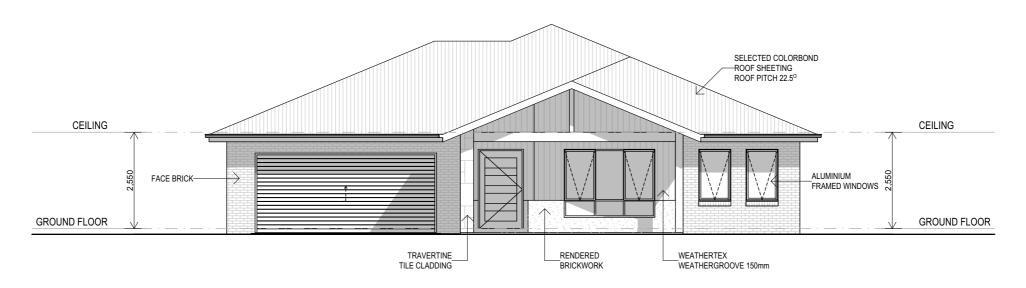

WEST ELEVATION

SCALE 1:100









•	0429 048 013 / 6360 2976	
•	0427 048 013 / 0300 2770	
	enquiries@bassmann.com.au / www.bassmann.com.au	
(3)	bassmanndraftingservices	
	bassinarinararinigservices	No.
f	bassmanndrafting	Ame
0	Level 1, 58 McNamara Street, Orange NSW 2800	Scale
•	zoror i, comonanta entreti, erange nem zoro	l


					Project.	PROPOSED NEW DWELLING & SECONDARY DWELLING LOT 22 PLOUGHMANS ESTATE ORANGE, NSW 2800	Job No. 23-044 Dwg No. 04 Issue.
No.	Description Date					E1 E1/4 E10110	Drawings 08
Amendr	Amendments					ELEVATIONS	in set: UO
Scale:	AS NOTED.	Drawn: T.H.	Date: 9/0	8/2023	Client.	CONTEMPORARY HOMES	© - Bassmann Drafting Services

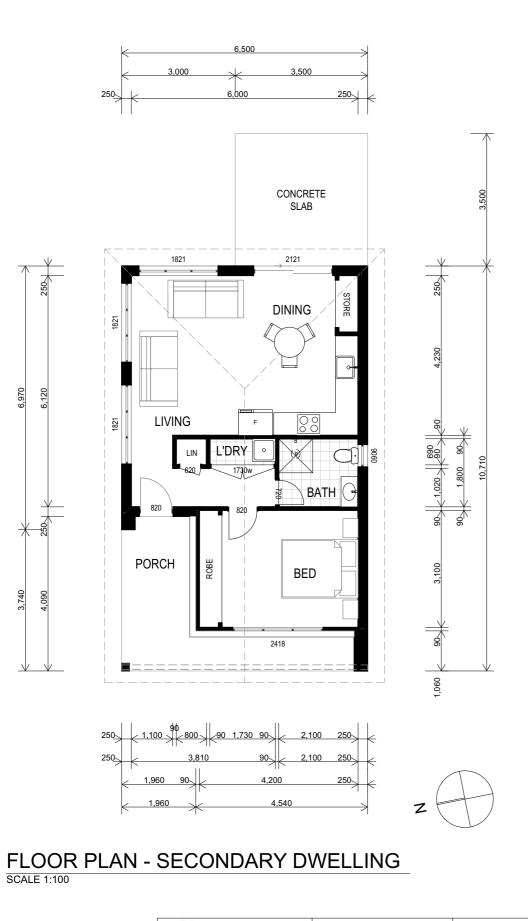

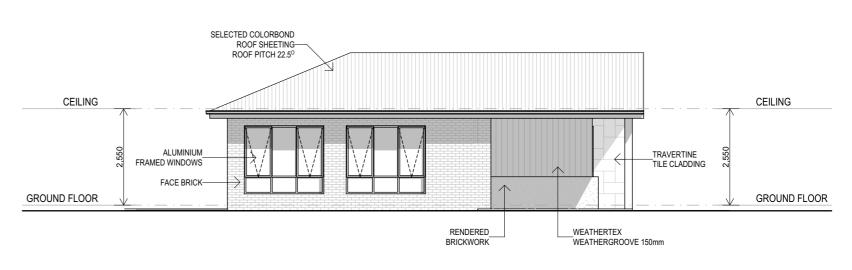


NORTH ELEVATION

SCALE 1:100

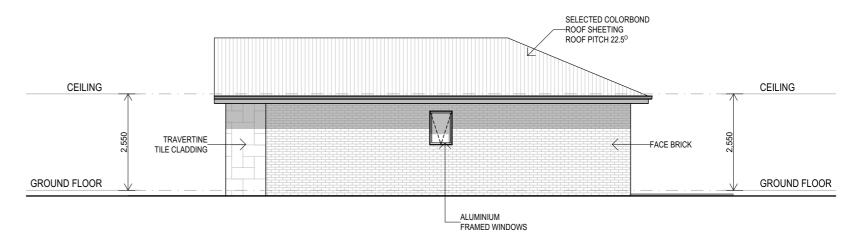

SOUTH ELEVATION

SCALE 1:100

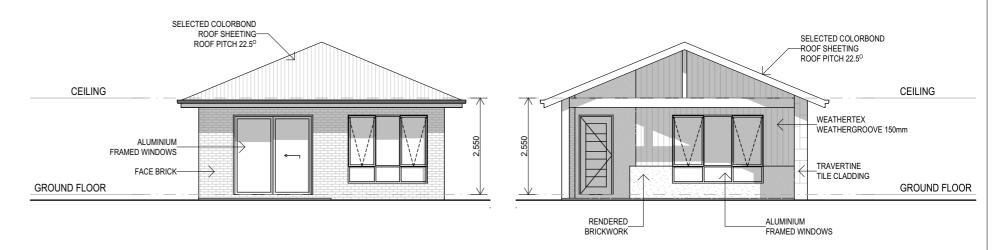

EAST ELEVATION SCALE 1:100

WEST ELEVATION

SCALE 1:100

AREAS - GRANNY FLAT FLOOR AREA: 56.79m² SLAB: 12.25m² PORCH: 12.83m² TOTAL:

81.87m²

CONTEMPORARY HOMES Excellence in Quality and Design





•	0429 048 013 / 6360 2976	I
•	0427 040 010 / 0000 2770	ı
	enquiries@bassmann.com.au / www.bassmann.com.au	ľ
	h mann dunftin manuis an	Γ
	bussiliarinararingservices	t
	haaamanndraftina	ŀ
1	bassmannaraning	ŀ
9	Level 1, 58 McNamara Street, Orange NSW 2800	l
	€ @ Fi	bassmanndraftingservices bassmanndrafting

					Project.	PROPOSED NEW DWELLING & SECONDARY DWELLING	Job No. 23-044
						LOT 22 PLOUGHMANS ESTATE ORANGE, NSW 2800	Dwg No. Issue.
No.	Description			Date	Title.	OF OON DARWELLING	Drawings 08
Amendments						SECONDARY DWELLING	in set: UO
Scale:	AS NOTED.	Drawn: T.H.	Date: 9/0	08/2023	Client.	CONTEMPORARY HOMES	© - Bassmann Drafting Services



CONTEMPORARY HOMES Excellence in Quality and Design

BUILDING DESIGNERS ASSOCIATION OF AUSTRALIA



ABN: 73 615 270 418

0429 048 013 / 6360 2976 enquiries@bassmann.com.au / www.bassmann.com.au bassmanndraftingservices bassmanndrafting • Level 1, 58 McNamara Street, Orange NSW 2800

VIEWS AS NOTED. Drawn: T.H. Date: 9/08/2023 **CONTEMPORARY HOMES**

PROPOSED NEW DWELLING & SECONDARY DWELLING LOT 22 PLOUGHMANS ESTATE ORANGE, NSW 2800 23-044 Dwg No. **06** Drawings 08 © - Bassmann Drafting Services



CONTEMPORARY
HOMES
Excellence in Quality and Design

BUILDING DESIGNERS
ASSOCIATION OF AUSTRALIA

BASSMANN DRAFTING SERVICES

SMANN
TING SERVICES

ABN: 73 615 270 418

0429 048 015 / 6360 2976
 enquiriesebassmann.com.au / www.bassmann.com.au
 bassmanndraftingservices
 bassmanndrafting

• Level 1, 58 McNamara Street, Orange NSW 2800

| Project. | Project.

PROPOSED NEW DWELLING & SECONDARY DWELLING & Dwg No. 23-044

LOT 22 PLOUGHMANS ESTATE ORANGE, NSW 2800

VIEWS

Job No. 23-044

Dwg No. 07

Issue.

© - Bassmann Drafting Services



CONTEMPORARY HOMES Excellence in Quality and Design

BUILDING DESIGNERS ASSOCIATION OF AUSTRALIA

BASSMANN DRAFTING SERVICES

ABN: 73 615 270 418

0429 048 013 / 6360 2976 enquiries@bassmann.com.au / www.bassmann.com.au bassmanndraftingservices bassmanndrafting

• Level 1, 58 McNamara Street, Orange NSW 2800

AS NOTED. Drawn: T.H. Date: 9/08/2023 **CONTEMPORARY HOMES**

PROPOSED NEW DWELLING & SECONDARY DWELLING LOT 22 PLOUGHMANS ESTATE ORANGE, NSW 2800 23-044 Dwg No. **08** Drawings 08 **VIEWS**

© - Bassmann Drafting Services