

PRELIMINARY MARKETING PLANS FOR
600 PACIFIC HIGHWAY BELMONT NSW 2280



DO NOT SCALE DRAWINGS. VERIFY ALL
DIMENSIONS ON SITE.
THIS DRAWING IS NOT SUITABLE FOR
CONSTRUCTION.



m 0425 344 967
t (02) 8034 4050
e info@marchdesigns.com.au
w www.marchdesigns.com.au

© THIS WORK IS COPYRIGHT. APART FROM ANY
USE PERMITTED UNDER THE COPYRIGHT ACT
1968, NO PART MAY BE REPRODUCED BY ANY
PROCESS, NOR MAY ANY OTHER EXCLUSIVE
RIGHT BE EXERCISED, WITHOUT THE
PERMISSION OF MARCH DESIGNS

ISS PURPOSE OF ISSUE

DATE

DRAWING TITLE: COVER PAGE	DRAWING NO: M00	ISSUE NO:	JOB NO:
PROJECT NAME: MIXED USE DEVELOPMENT	MARKETING		
PROJECT ADDRESS: 600 PACIFIC HIGHWAY BELMONT NSW 2280	SCALE @ A3	NORTH POINT	
CLIENT: SAN KHUN	<div><div></div><div></div><div></div><div></div><div></div></div> <div>00.5m1m2m4m</div>		



DO NOT SCALE DRAWINGS. VERIFY ALL
DIMENSIONS ON SITE.
THIS DRAWING IS NOT SUITABLE FOR
CONSTRUCTION.






m 0425 344 967
t (02) 8034 4050
e info@marchdesigns.com.au
w www.marchdesigns.com.au

© THIS WORK IS COPYRIGHT. APART FROM ANY
USE PERMITTED UNDER THE COPYRIGHT ACT
1968, NO PART MAY BE REPRODUCED BY ANY
PROCESS, NOR MAY ANY OTHER EXCLUSIVE
RIGHT BE EXERCISED, WITHOUT THE
PERMISSION OF MARCH DESIGNS

ISS PURPOSE OF ISSUE

DATE

DRAWING TITLE: BASEMENT FLOOR PLAN		DRAWING NO: M01		ISSUE NO:	JOB NO:
PROJECT NAME: MIXED USE DEVELOPMENT		MARKETING			
PROJECT ADDRESS: 600 PACIFIC HIGHWAY BELMONT NSW 2280		SCALE @ A3 1 : 200			NORTH POINT 
CLIENT: SAN KHUN					

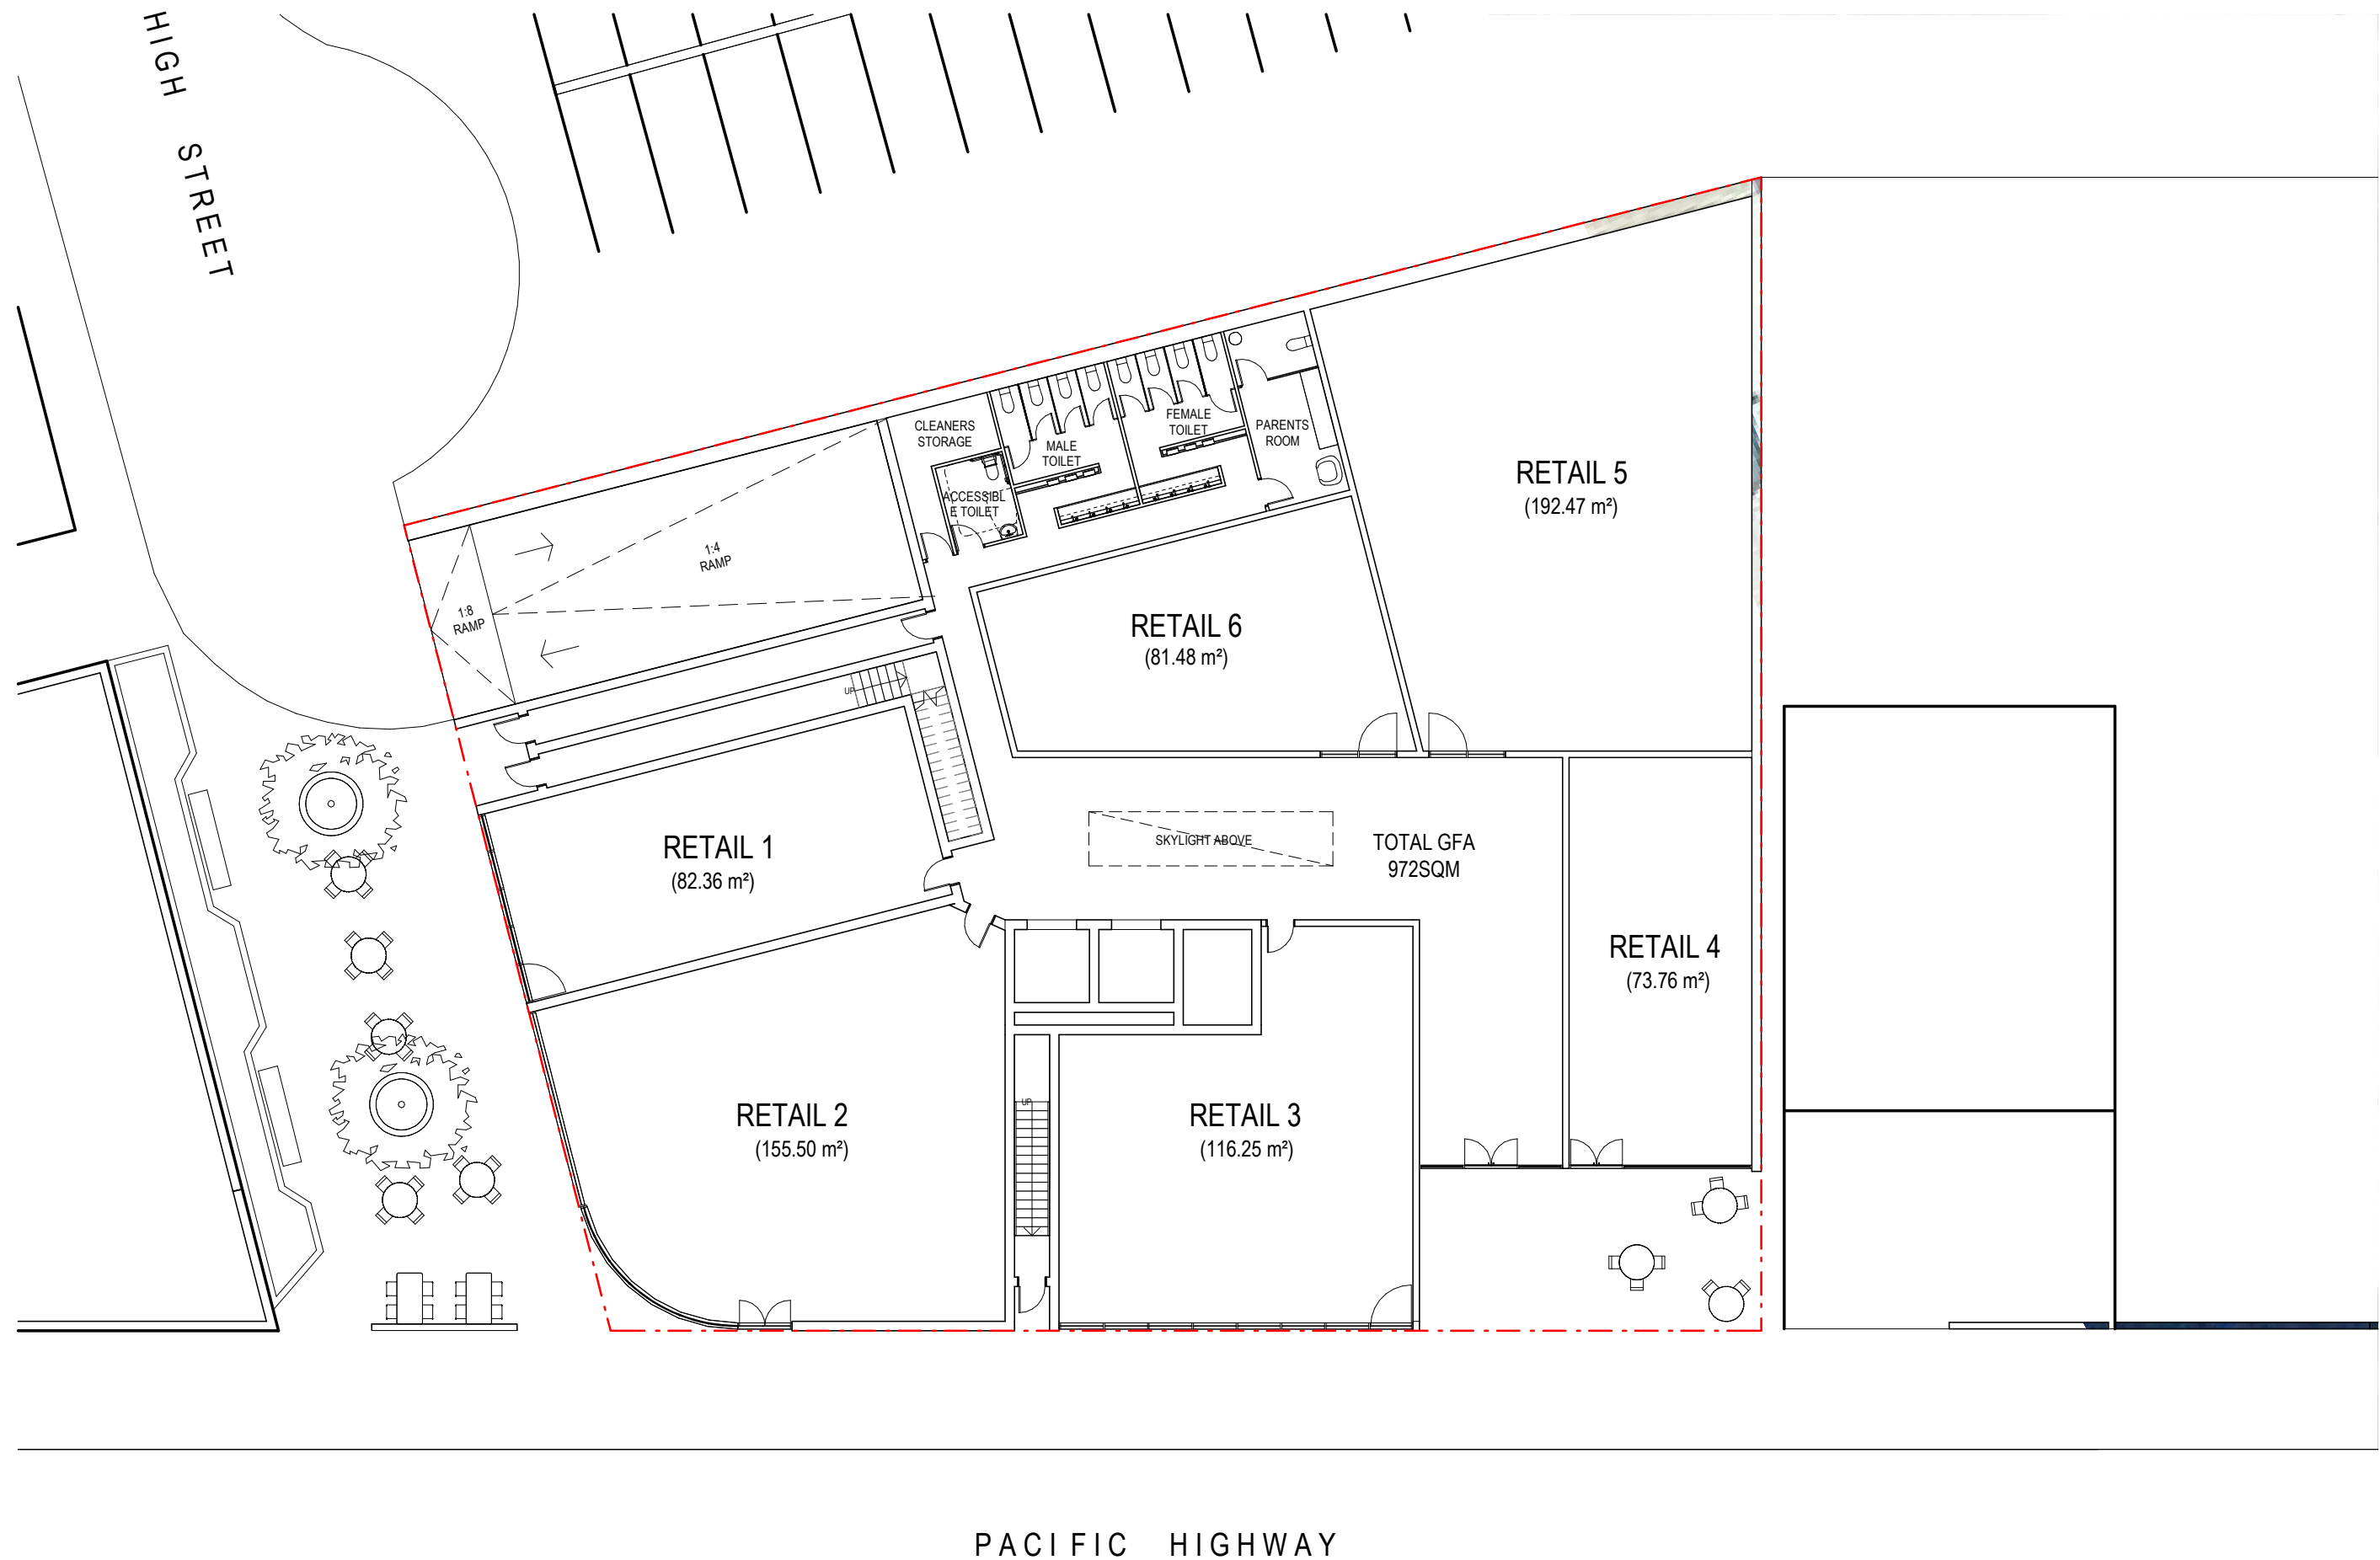

DO NOT SCALE DRAWINGS. VERIFY ALL
DIMENSIONS ON SITE.
THIS DRAWING IS NOT SUITABLE FOR
CONSTRUCTION.



m 0425 344 967
t (02) 8034 4050
e info@marchdesigns.com.au
w www.marchdesigns.com.au

© THIS WORK IS COPYRIGHT. APART FROM ANY
USE PERMITTED UNDER THE COPYRIGHT ACT
1968, NO PART MAY BE REPRODUCED BY ANY
PROCESS, NOR MAY ANY OTHER EXCLUSIVE
RIGHT BE EXERCISED, WITHOUT THE
PERMISSION OF MARCH DESIGNS

PACIFIC HIGHWAY

DRAWING TITLE:
GROUND FLOOR PLAN

PROJECT NAME:
MIXED USE DEVELOPMENT

PROJECT ADDRESS:
600 PACIFIC HIGHWAY BELMONT NSW 2280

CLIENT:
SAN KHUN

DRAWING NO:
M02

ISSUE NO:

JOB NO:

MARKETING

SCALE @ A3
1 : 200

0 0.5m 1m 2m 4m


NORTH POINT



ISS PURPOSE OF ISSUE

DATE

GROUND FLOOR	RETAIL 1	
	RETAIL 2	
	RETAIL 3	
	RETAIL 4	
FIRST FLOOR	UNIT 1	2 BED
	UNIT 2	2 BED
	UNIT 3	STUDIO
	UNIT 4	2 BED
	UNIT 5	2 BED
	UNIT 6	1 BED
	UNIT 7	1 BED
SECOND FLOOR	UNIT 8	2 BED
	UNIT 9	2 BED
	UNIT 10	STUDIO
	UNIT 11	2 BED
	UNIT 12	2 BED
	UNIT 13	1 BED
	UNIT 14	1 BED
THIRD FLOOR	UNIT 15	2 BED
	UNIT 16	2 BED
	UNIT 17	2 BED
	UNIT 18	1 BED
	UNIT 19	3 BED
FOURTH FLOOR	UNIT 20	2 BED
	UNIT 21	2 BED
	UNIT 22	2 BED
	UNIT 23	1 BED
	UNIT 24	3 BED
FIFTH FLOOR	UNIT 25	2 BED
	UNIT 26	2 BED
	UNIT 27	2 BED
	UNIT 28	1 BED
	UNIT 29	3 BED
TOTAL	RETAIL	6
	STUDIO	2
	1 BED	7
	2 BED	17
	3 BED	3

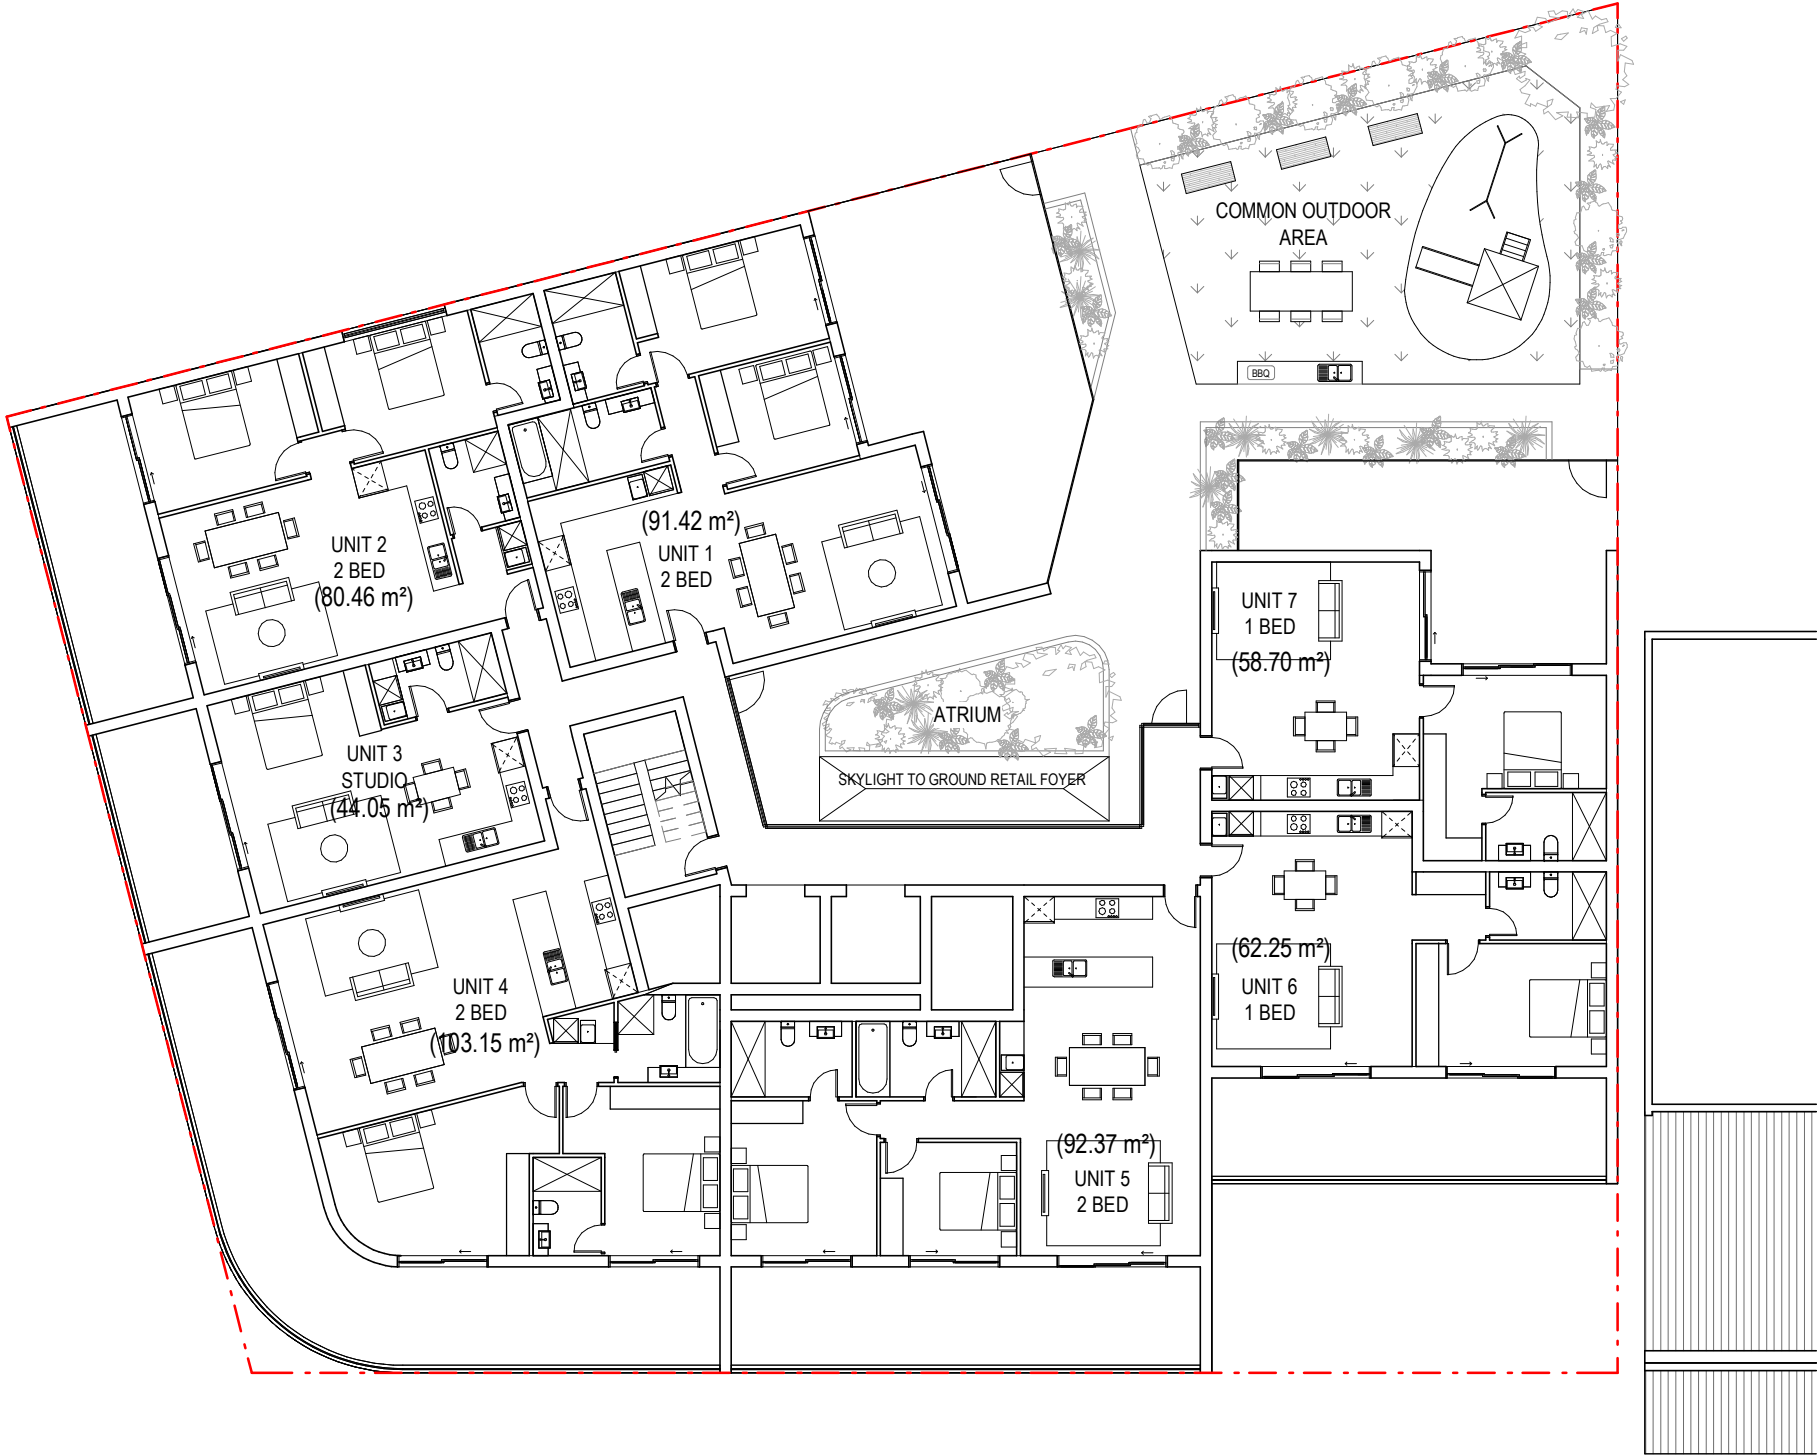

DO NOT SCALE DRAWINGS. VERIFY ALL
DIMENSIONS ON SITE.
THIS DRAWING IS NOT SUITABLE FOR
CONSTRUCTION.



m 0425 344 967
t (02) 8034 4050
e info@marchdesigns.com.au
w www.marchdesigns.com.au

© THIS WORK IS COPYRIGHT. APART FROM ANY
USE PERMITTED UNDER THE COPYRIGHT ACT
1968, NO PART MAY BE REPRODUCED BY ANY
PROCESS, NOR MAY ANY OTHER EXCLUSIVE
RIGHT BE EXERCISED, WITHOUT THE
PERMISSION OF MARCH DESIGNS

ISS PURPOSE OF ISSUE

DATE

DRAWING TITLE:
FIRST FLOOR PLAN

PROJECT NAME:
MIXED USE DEVELOPMENT

PROJECT ADDRESS:
600 PACIFIC HIGHWAY BELMONT NSW 2280

CLIENT:
SAN KHUN


DRAWING NO:
M03

ISSUE NO:


JOB NO:

MARKETING

SCALE @ A3
1 : 200

 

NORTH POINT

 



DO NOT SCALE DRAWINGS. VERIFY ALL
DIMENSIONS ON SITE.
THIS DRAWING IS NOT SUITABLE FOR
CONSTRUCTION.



m 0425 344 967
t (02) 8034 4050
e info@marchdesigns.com.au
w www.marchdesigns.com.au

© THIS WORK IS COPYRIGHT. APART FROM ANY
USE PERMITTED UNDER THE COPYRIGHT ACT
1968, NO PART MAY BE REPRODUCED BY ANY
PROCESS, NOR MAY ANY OTHER EXCLUSIVE
RIGHT BE EXERCISED, WITHOUT THE
PERMISSION OF MARCH DESIGNS

ISS PURPOSE OF ISSUE

DATE

DRAWING TITLE:
SECOND FLOOR PLAN

PROJECT NAME:
MIXED USE DEVELOPMENT

PROJECT ADDRESS:
600 PACIFIC HIGHWAY BELMONT NSW 2280

CLIENT:
SAN KHUN

DRAWING NO:
M04

ISSUE NO: JOB NO:


MARKETING

SCALE @ A3
1 : 200

0 0.5m 1m 2m 4m

NORTH POINT



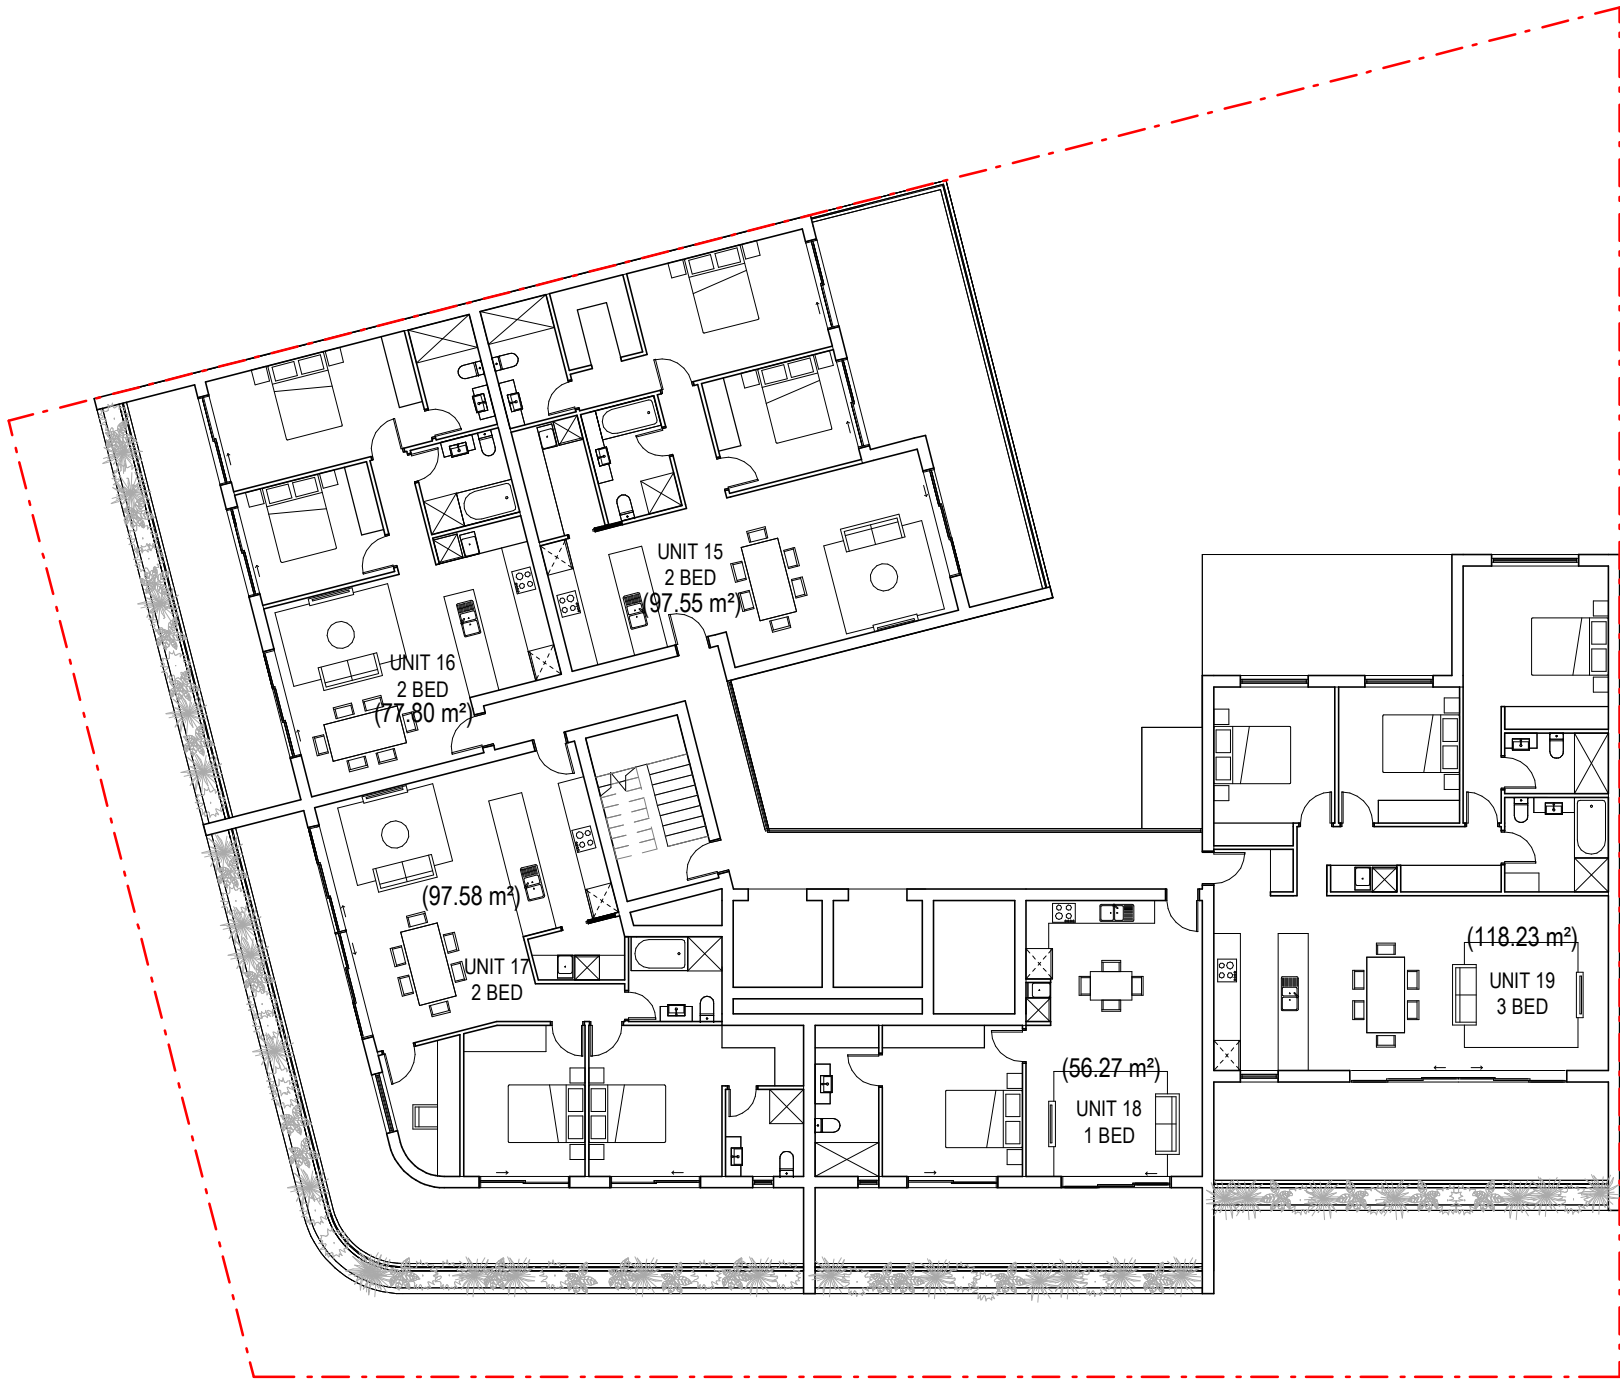

DO NOT SCALE DRAWINGS. VERIFY ALL
DIMENSIONS ON SITE.
THIS DRAWING IS NOT SUITABLE FOR
CONSTRUCTION.



m 0425 344 967
t (02) 8034 4050
e info@marchdesigns.com.au
w www.marchdesigns.com.au

© THIS WORK IS COPYRIGHT. APART FROM ANY
USE PERMITTED UNDER THE COPYRIGHT ACT
1968, NO PART MAY BE REPRODUCED BY ANY
PROCESS, NOR MAY ANY OTHER EXCLUSIVE
RIGHT BE EXERCISED, WITHOUT THE
PERMISSION OF MARCH DESIGNS

ISS PURPOSE OF ISSUE

DATE

DRAWING TITLE:
THIRD FLOOR PLAN

PROJECT NAME:
MIXED USE DEVELOPMENT

PROJECT ADDRESS:
600 PACIFIC HIGHWAY BELMONT NSW 2280

CLIENT:
SAN KHUN

DRAWING NO:
M05

ISSUE NO:

JOB NO:


MARKETING

SCALE @ A3
1 : 200



NORTH POINT



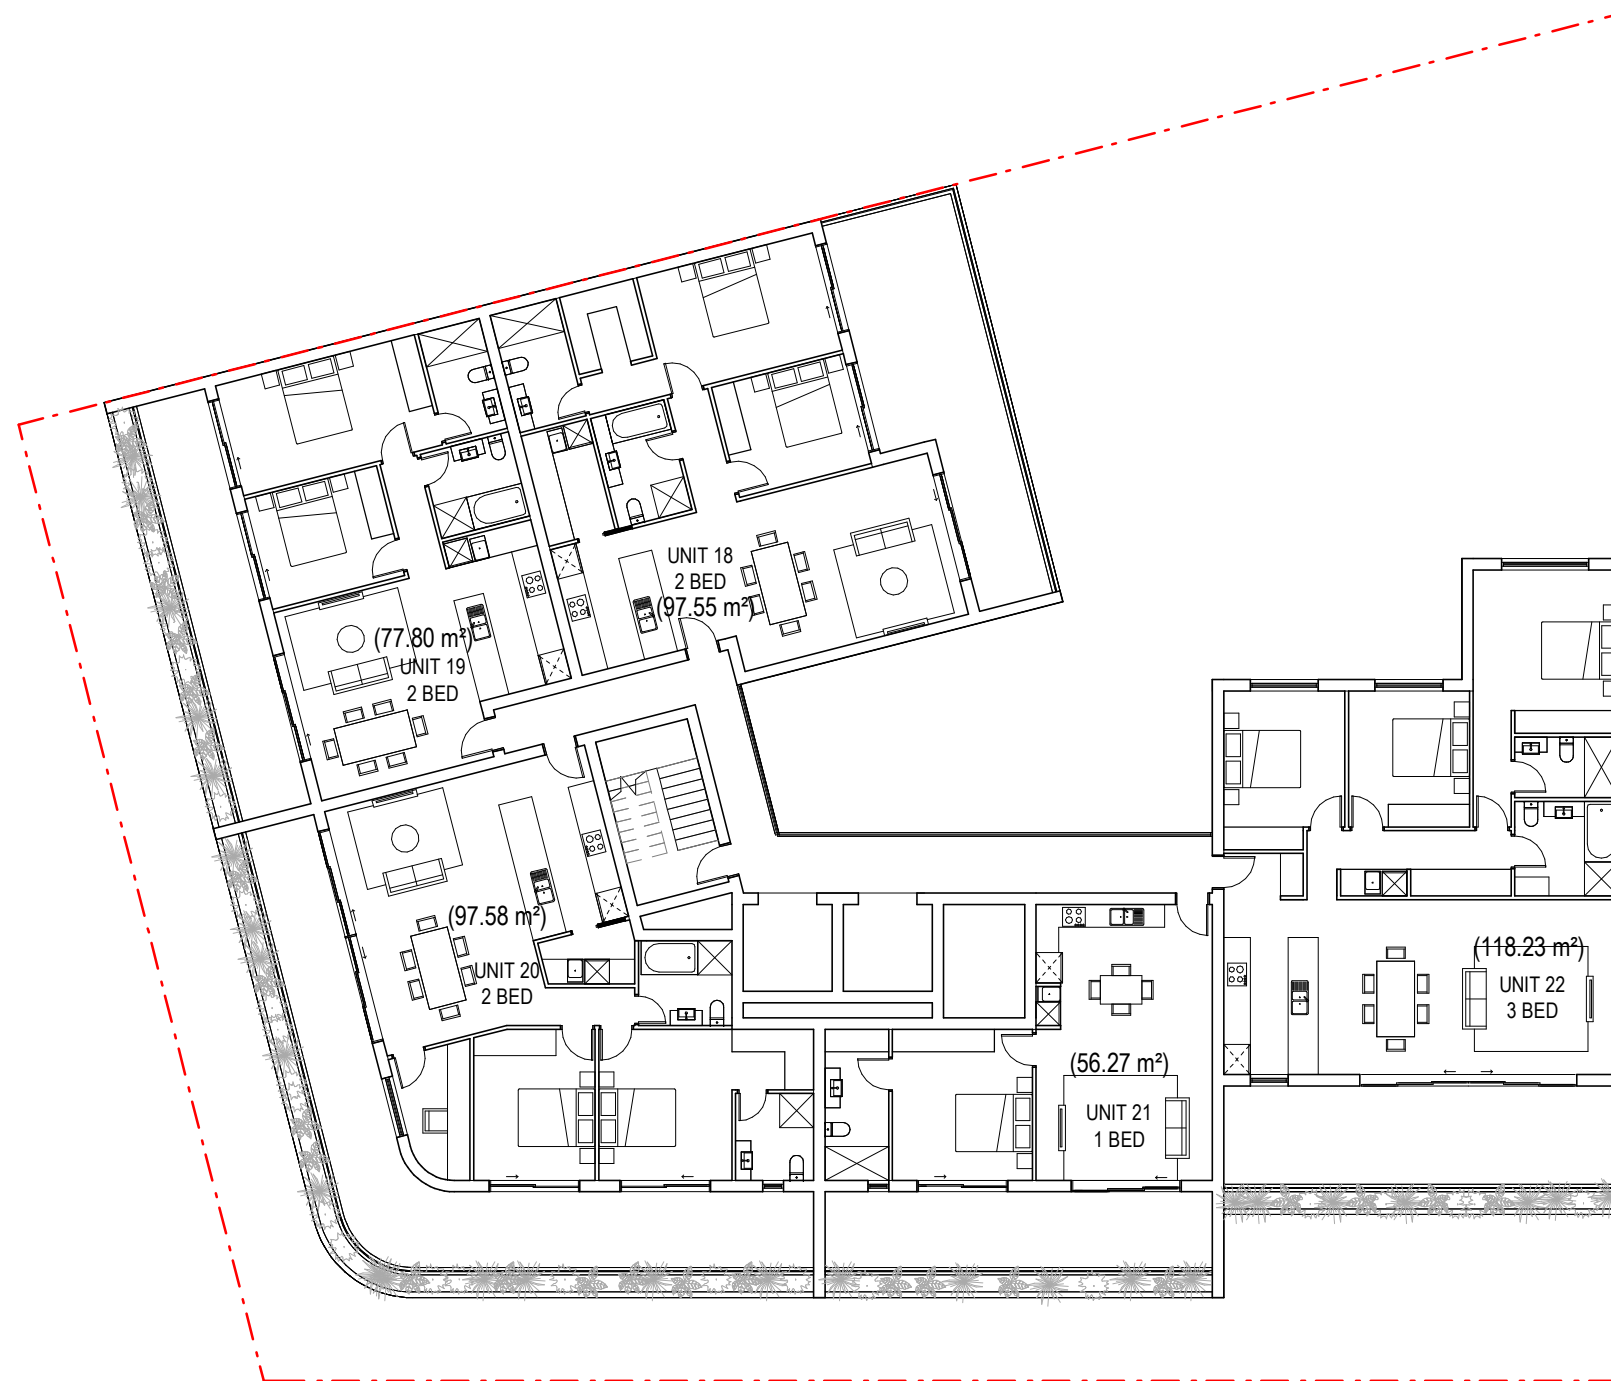

DO NOT SCALE DRAWINGS. VERIFY ALL
DIMENSIONS ON SITE.
THIS DRAWING IS NOT SUITABLE FOR
CONSTRUCTION.



m 0425 344 967
t (02) 8034 4050
e info@marchdesigns.com.au
w www.marchdesigns.com.au

© THIS WORK IS COPYRIGHT. APART FROM ANY
USE PERMITTED UNDER THE COPYRIGHT ACT
1968, NO PART MAY BE REPRODUCED BY ANY
PROCESS, NOR MAY ANY OTHER EXCLUSIVE
RIGHT BE EXERCISED, WITHOUT THE
PERMISSION OF MARCH DESIGNS

ISS PURPOSE OF ISSUE

DATE

DRAWING TITLE:
FOURTH FLOOR PLAN

PROJECT NAME:
MIXED USE DEVELOPMENT

PROJECT ADDRESS:
600 PACIFIC HIGHWAY BELMONT NSW 2280

CLIENT:
SAN KHUN


DRAWING NO:
M06

ISSUE NO:

JOB NO:


MARKETING

SCALE @ A3
1 : 200

 

NORTH POINT



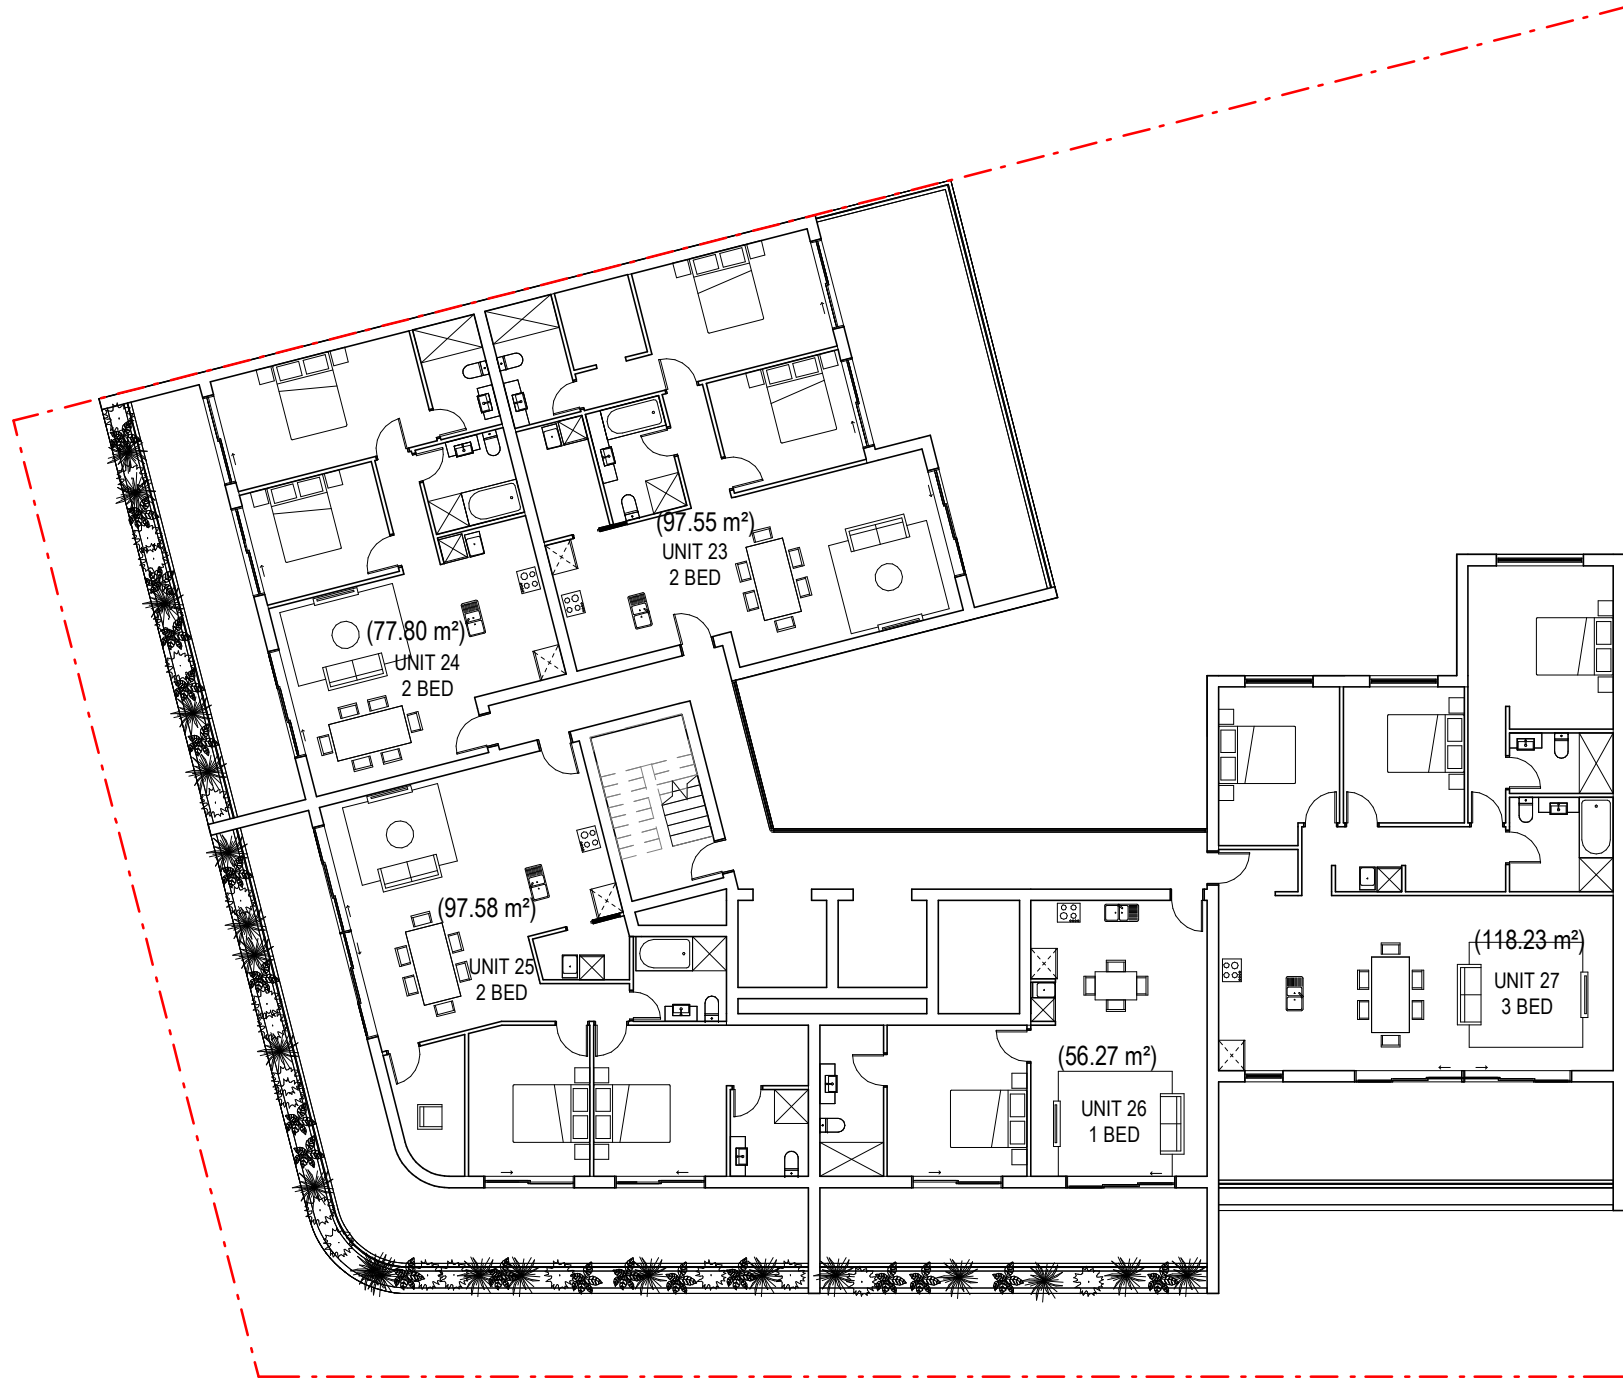

DO NOT SCALE DRAWINGS. VERIFY ALL
DIMENSIONS ON SITE.
THIS DRAWING IS NOT SUITABLE FOR
CONSTRUCTION.



m 0425 344 967
t (02) 8034 4050
e info@marchdesigns.com.au
w www.marchdesigns.com.au

© THIS WORK IS COPYRIGHT. APART FROM ANY
USE PERMITTED UNDER THE COPYRIGHT ACT
1968, NO PART MAY BE REPRODUCED BY ANY
PROCESS, NOR MAY ANY OTHER EXCLUSIVE
RIGHT BE EXERCISED, WITHOUT THE
PERMISSION OF MARCH DESIGNS

ISS PURPOSE OF ISSUE DATE

DRAWING TITLE:
FIFTH FLOOR PLAN

PROJECT NAME:
MIXED USE DEVELOPMENT

PROJECT ADDRESS:
600 PACIFIC HIGHWAY BELMONT NSW 2280

CLIENT:
SAN KHUN


DRAWING NO:
M07

ISSUE NO:

JOB NO:


MARKETING

SCALE @ A3
1 : 200

 

NORTH POINT



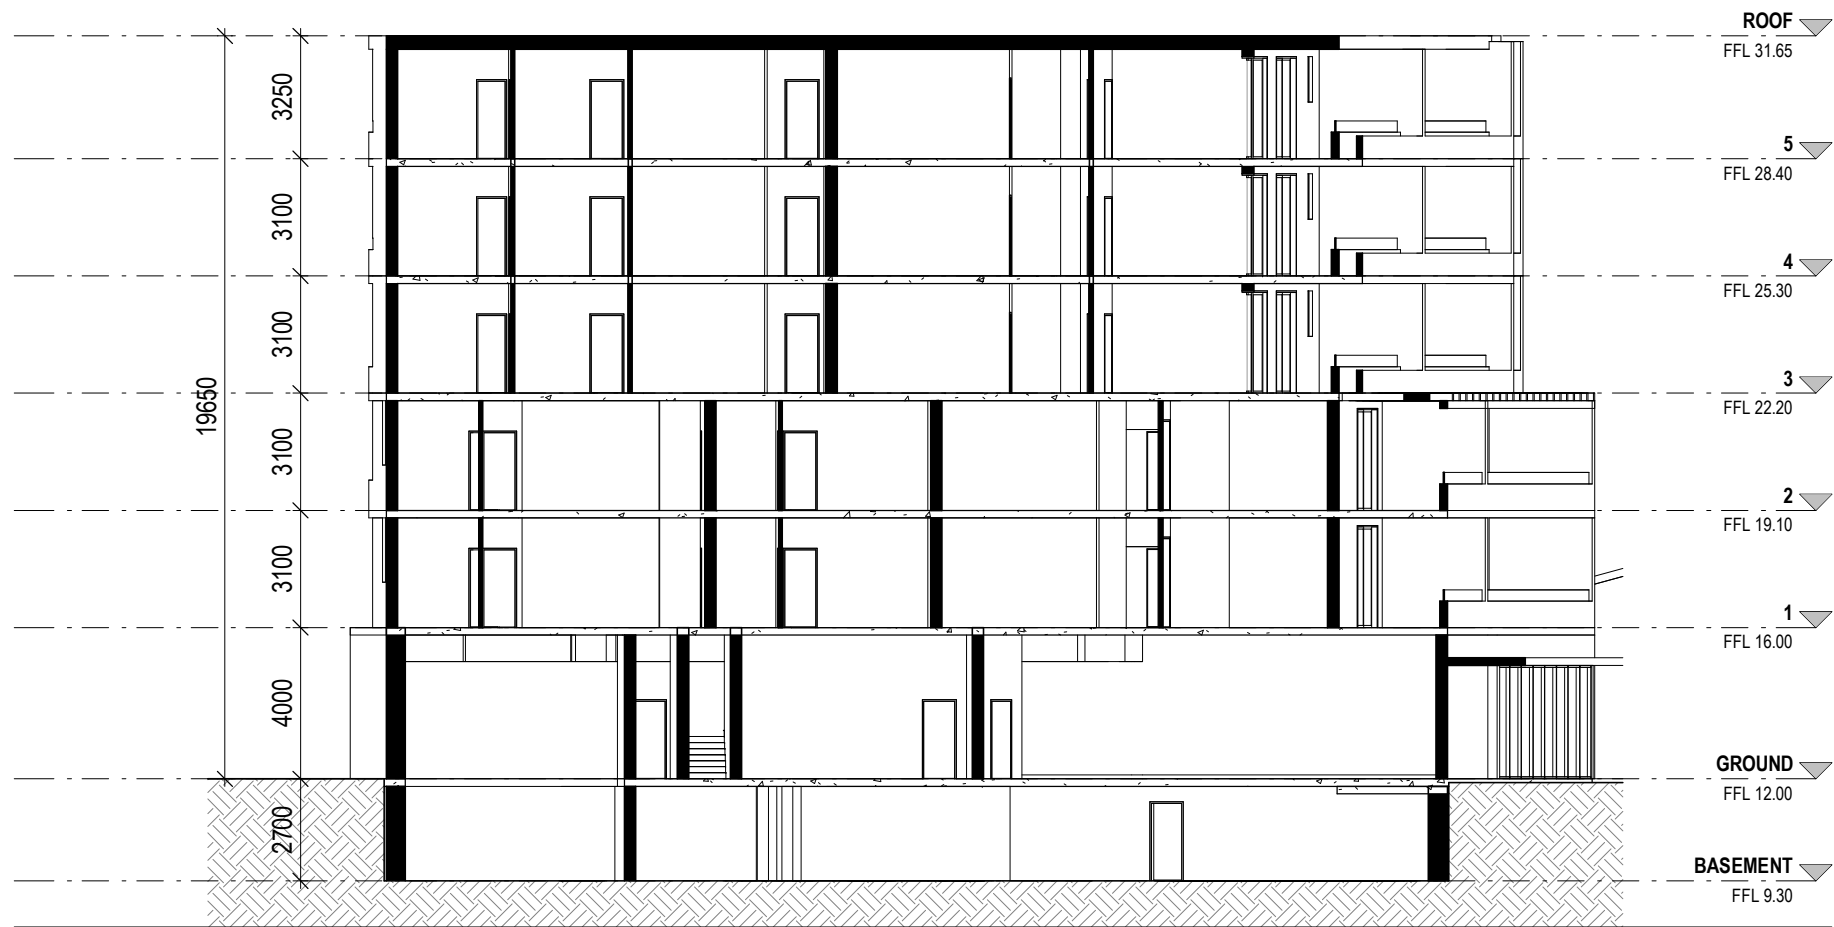

DO NOT SCALE DRAWINGS. VERIFY ALL
DIMENSIONS ON SITE.
THIS DRAWING IS NOT SUITABLE FOR
CONSTRUCTION.



m 0425 344 967
t (02) 8034 4050
e info@marchdesigns.com.au
w www.marchdesigns.com.au

© THIS WORK IS COPYRIGHT. APART FROM ANY
USE PERMITTED UNDER THE COPYRIGHT ACT
1968, NO PART MAY BE REPRODUCED BY ANY
PROCESS, NOR MAY ANY OTHER EXCLUSIVE
RIGHT BE EXERCISED, WITHOUT THE
PERMISSION OF MARCH DESIGNS

ISS PURPOSE OF ISSUE DATE

DRAWING TITLE: SECTION	DRAWING NO: M08	ISSUE NO:	JOB NO:
PROJECT NAME: MIXED USE DEVELOPMENT	MARKETING		
PROJECT ADDRESS: 600 PACIFIC HIGHWAY BELMONT NSW 2280	SCALE @ A3 1 : 200		NORTH POINT
CLIENT: SAN KHUN			