


APPENDIX B SITE PLAN

Prepared by

VIVA PROPERTY GROUP PTY LTD



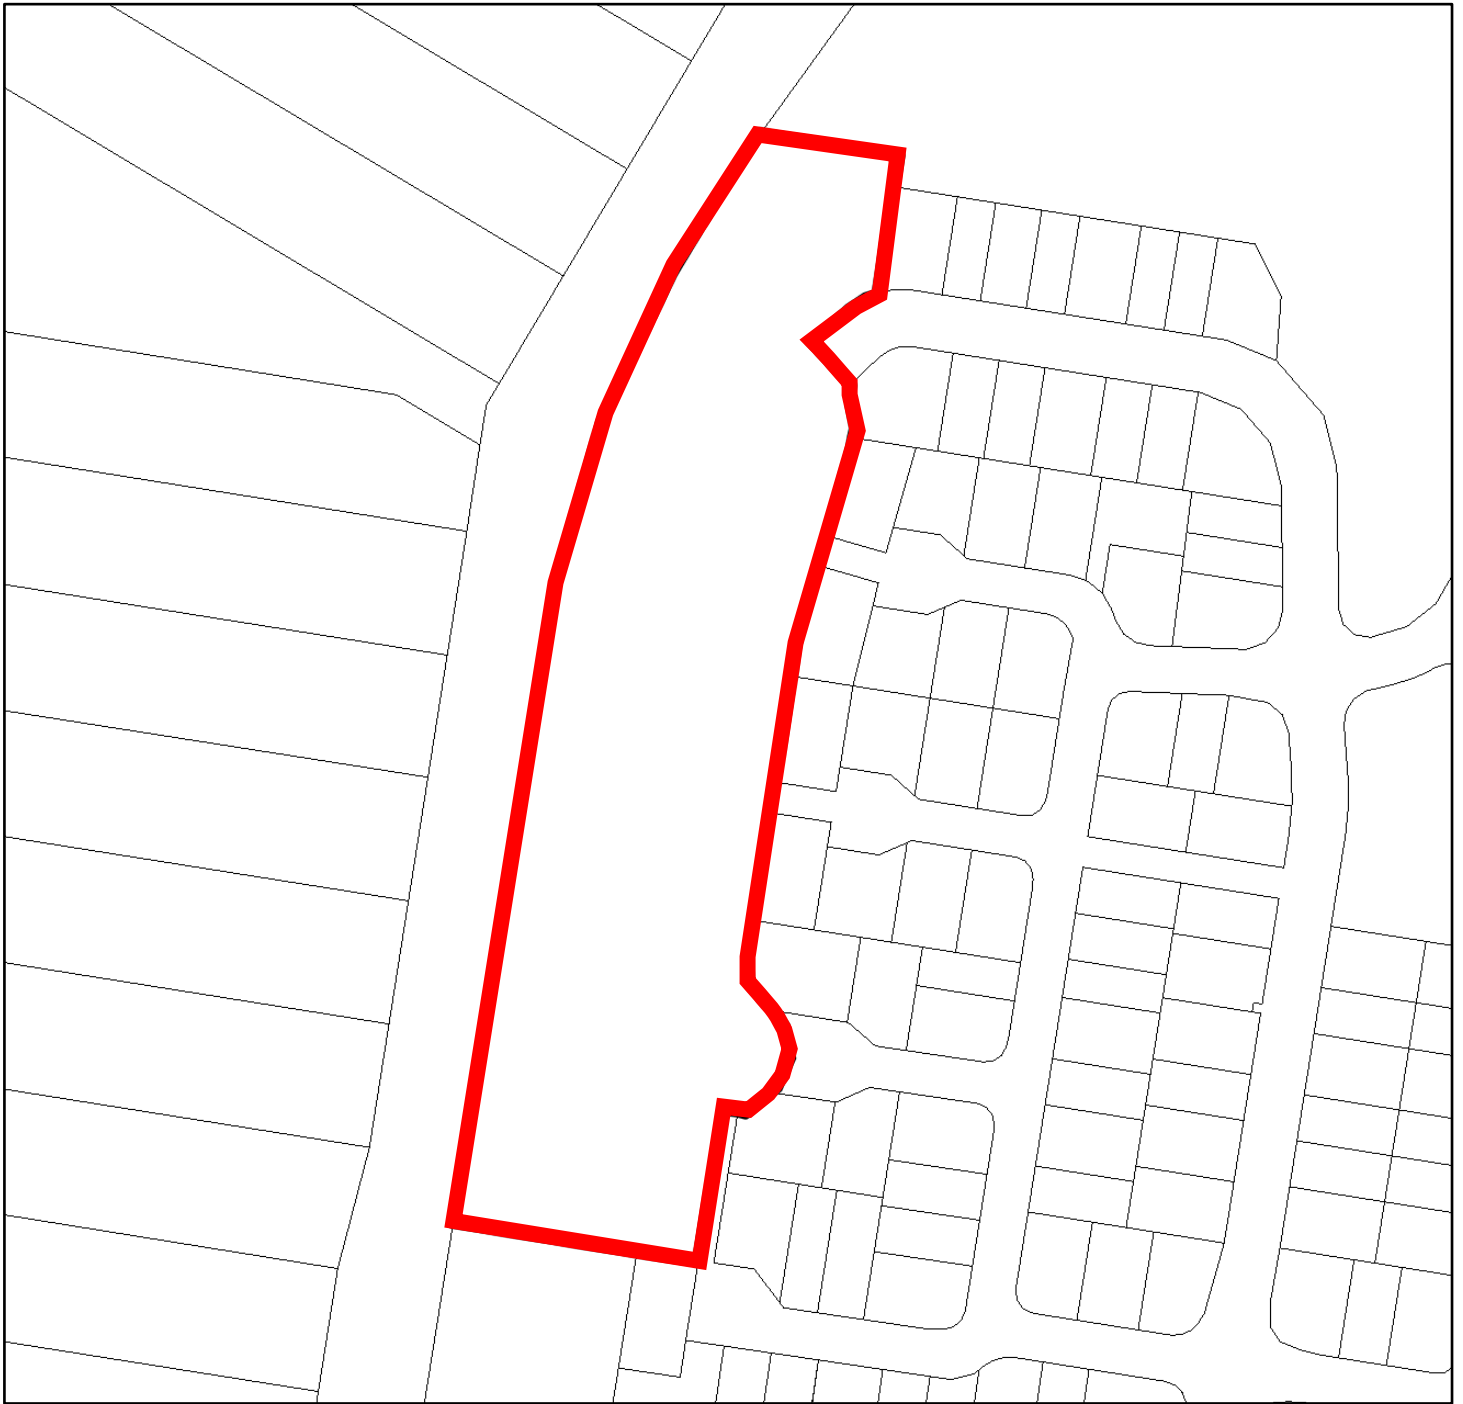


LEGEND



Land Subject to Preliminary Approval and Variation Request

Site Plan	Address 327 Loganlea Road Meadowbrook Lot 777 on SP156550			
	Client Quintatter Pty Ltd	Drawing Number SK-01	Revision A	

