


DEVELOPMENT ASSESSMENT
BUILDING & OUTDOOR AREAS

- TRANSPORT DEPOT - 800m²
- OUTDOOR HARDSTAND - 1,500m²
- ACCESS DRIVEWAY - 2,910m²

PROPERTY DESCRIPTION
 LOT 1 on RP218191
 COUNCIL: LOGAN CITY

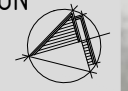

Consulting Engineer



- commercial / industrial / retail
- fast food restaurant design
- travel centre / service stations
- project concept to completion

© 2011 copyright, all rights reserved
 This drawing is the © copyright & property of VERVE BUILDING DESIGN
 and must not be used or duplicated without authorisation.
 Do not scale this drawing.
 Check all dimensions on site prior commencement of works

Revision and approvals				
Code	Date	By	Description	Drawn
A	29.08.2023	GN	ISSUE FOR INFORMATION	

Project Description
 TRANSPORT DEPOT
 4696-4754 MOUNT LINDSAY HWY,
 NORTH MACLEAN, QLD.




Scale
 1:500 @ A1 / 1:1000 @ A3

Drawn
 Issued

Drawing Title
 SITE PLAN

Drawing Number
 22182-DA01

Revision
 A

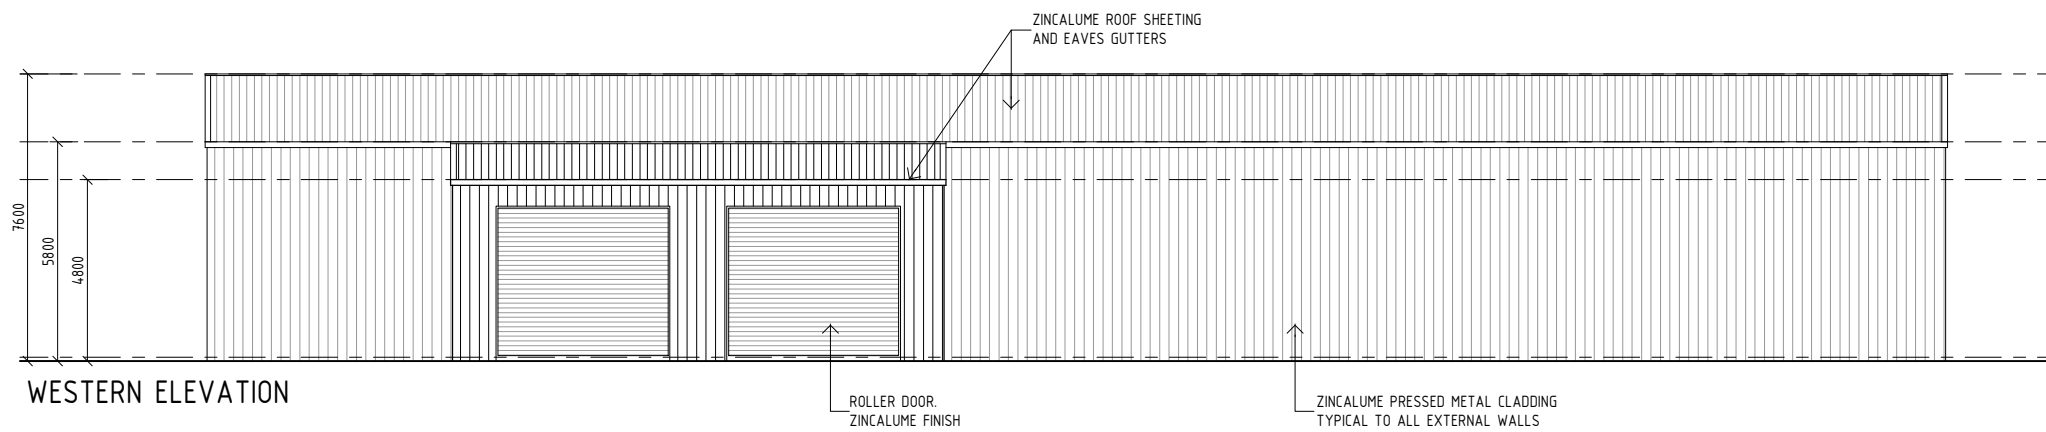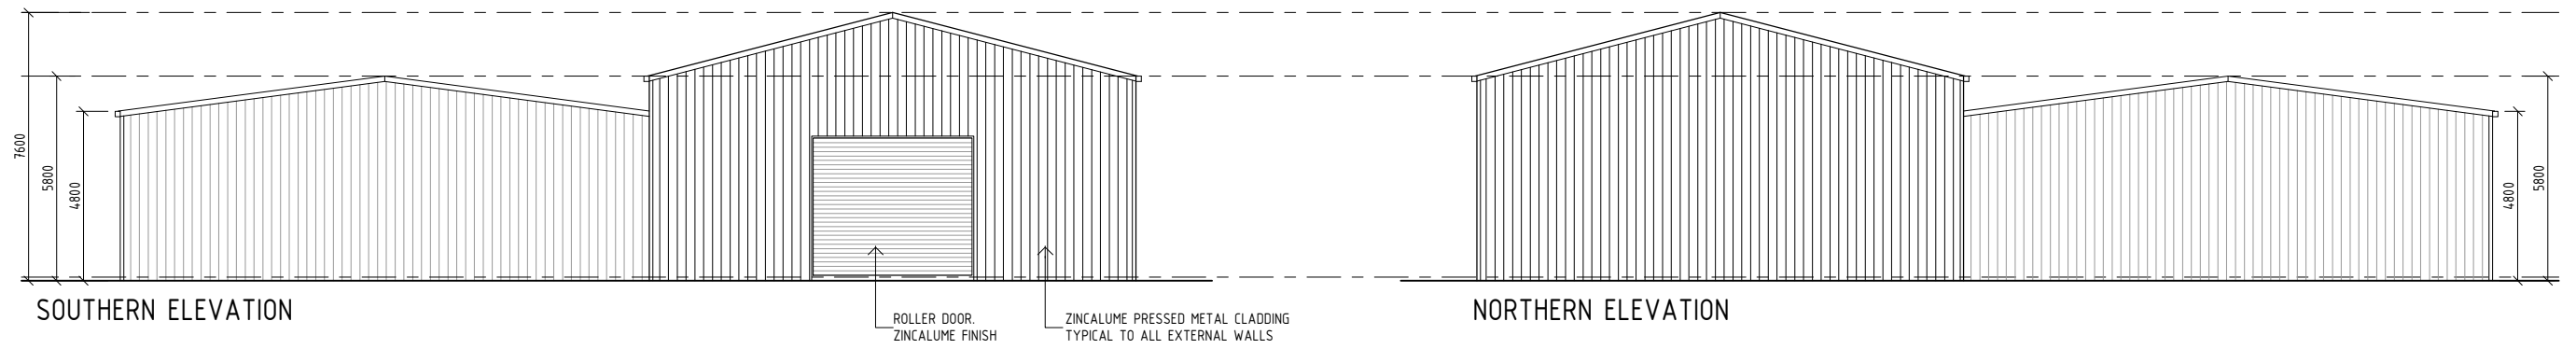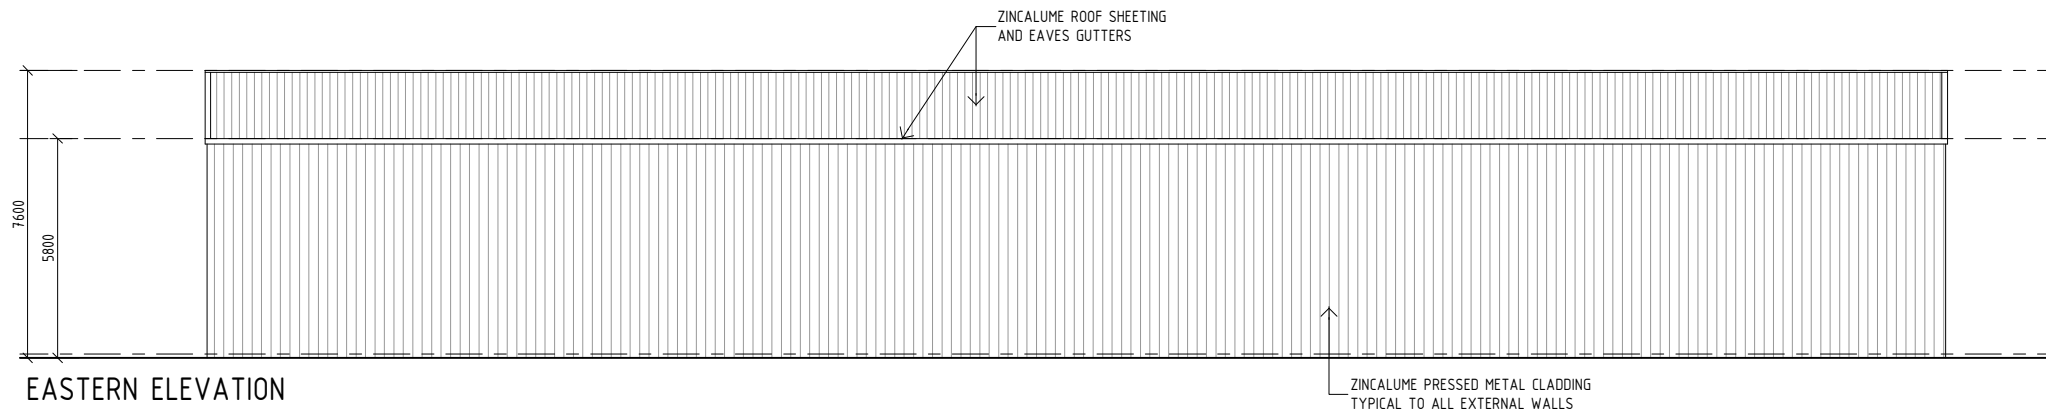

Revision and approvals				
Code	Date	By	Description	Drawn
A	29.08.2023	GN	ISSUE FOR INFORMATION	

Project Description	
TRANSPORT DEPOT 4696-4754 MOUNT LINDSAY HWY, NORTH MACLEAN, QLD.	
Scale	Approved
1:100 A1 / 1:200 A3	Issued
Drawn	

Drawing Title	
EXISTING BUILDING ELEVATIONS	
Drawing Number	Revision
22182-DA02	A