

LOCATION



21-23 WATLAND STREET SPRINGWOOD

COMMERCIAL

SUBURBAN

COMMERCIAL

400M-RADIUS

OVERPASS

SITE


MOTORWAY

800M-RADIUS

SUBURBAN


RETAIL-COMMERCE

HIGHWAY-BUSINESS

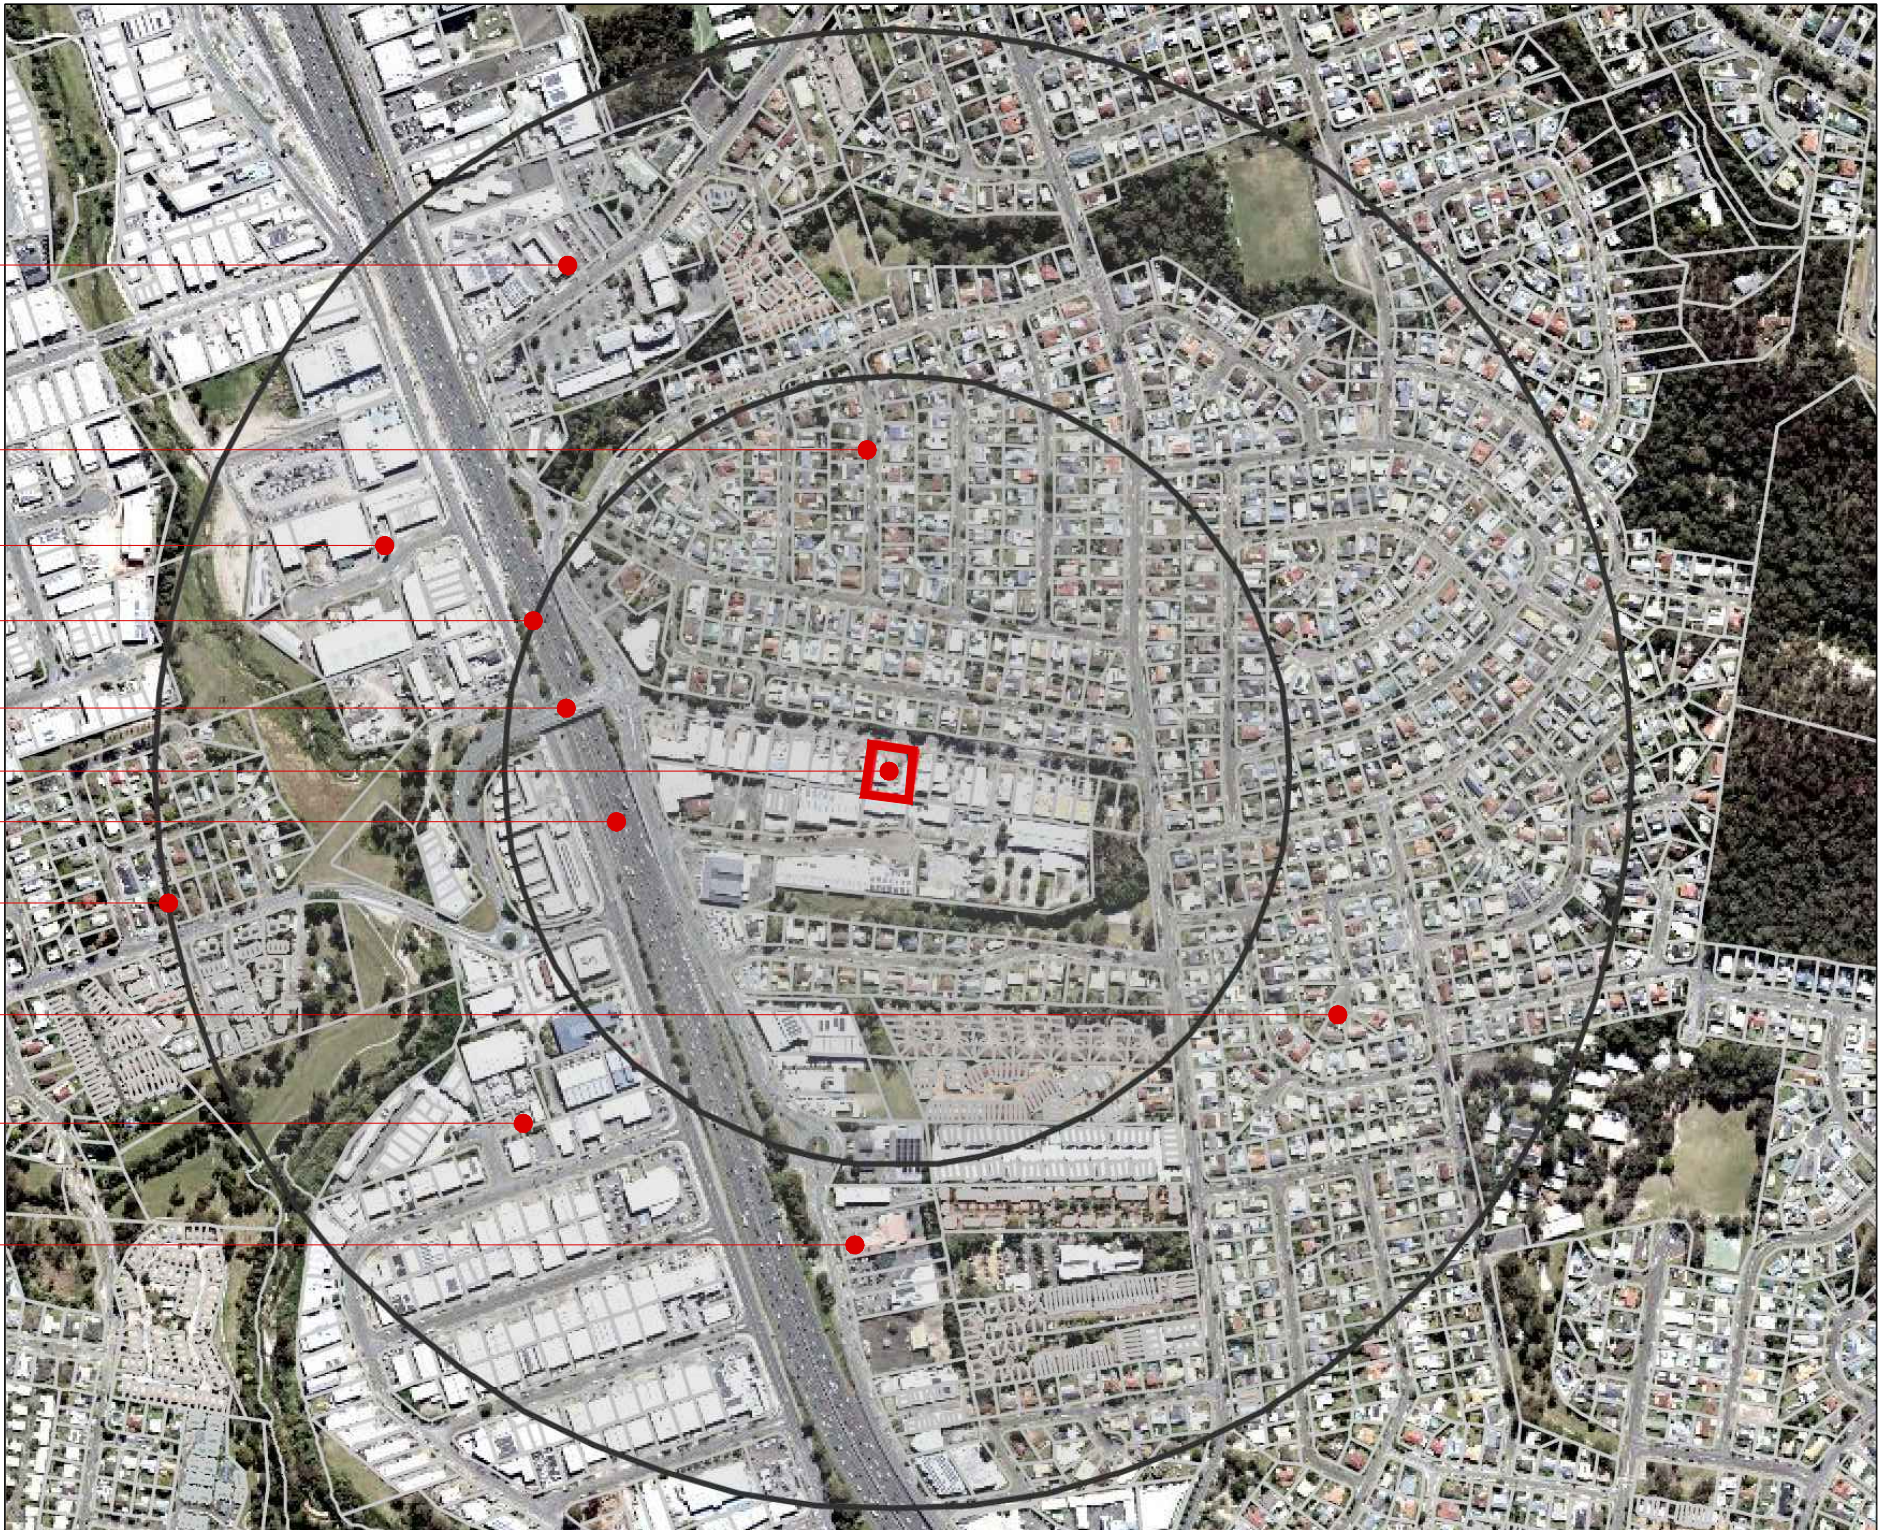

da02	16.3.26	consultant issue
REV	DATE	DESCRIPTION

COPYRIGHT CLAIM	
©LINEAR 56 DESIGN	
THESE PLANS REMAIN THE PROPERTY OF LINEAR 56 DESIGN AND ANY REPRODUCTION IN PART OR WHOLE IS PROHIBITED UNLESS WRITTEN PERMISSION IS OBTAINED.	
PLANS ARE ISSUED SUBJECT TO THIS COPYRIGHT AND ARE FOR USE ONLY ON THE JOB SPECIFIED.	

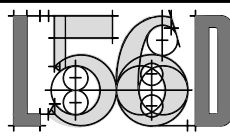


LINEAR56DESIGN
Innovate. Create. Inspire.

3/27 Godwin St, Bulimba QLD 4171
[PO Box 162, Morningside QLD 4170]
t. 07 3399 7886 | 07 3395 7341
e. info@linear56design.com
www.linear56design.com

Melsol & Associates Pty Ltd aff
t/a Linear 56 Design
ABN 80 470 614 904 QBCC Lic 1089908

PROJECT NAME:	proposed development
PROJECT ADDRESS:	21-23 watland street springwood
CLIENT DETAILS:	a watson

COMP FILE NO:25-1041	REVISION: 02	ISSUE: da
DATE DRAWN: Sep 25	PROJECT NO: 25-1041	
DRAWN BY: sol		
SHEET NO: 001	location plan	
DRAWING TITLE:		

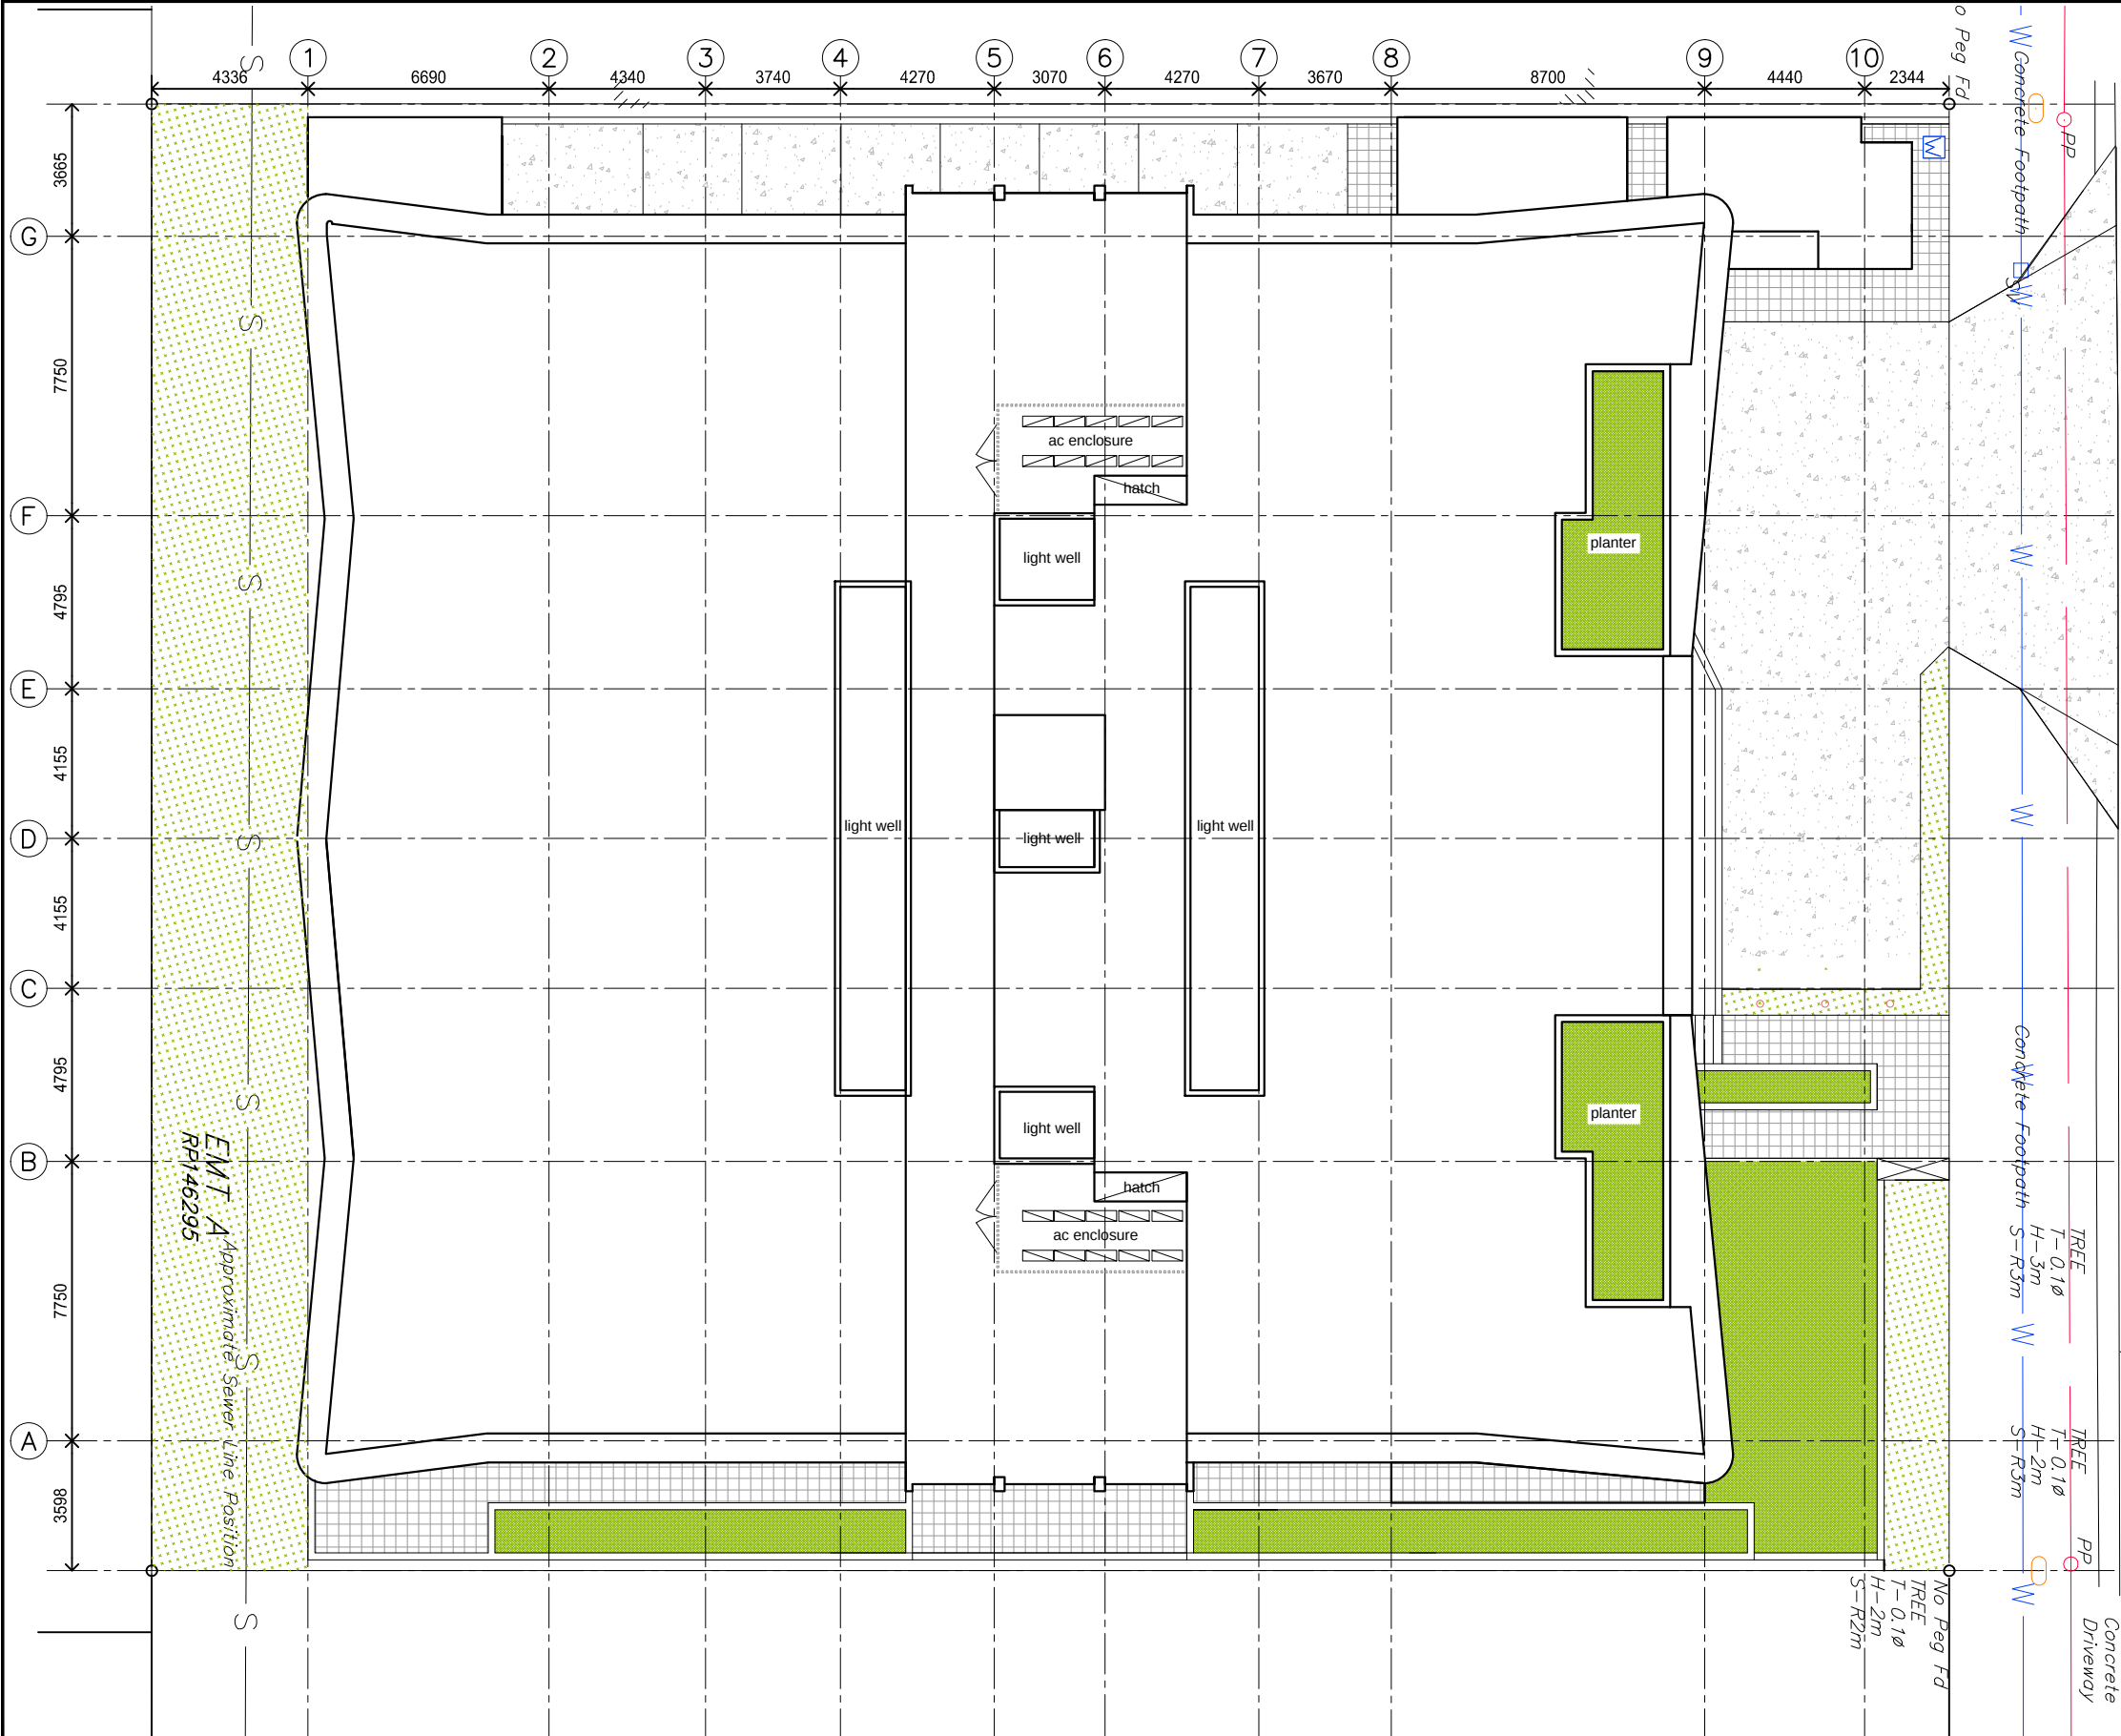


watland street

project summary			
21-23 Watland Street, Springwood Lot 1 on RP 196371			
development site area (incl easement) total dwelling units on site		2,029 m2 20 units 6 x 3 Bedroom - 30% 14 x 2 Bedroom - 70%	
site coverage		1470 m2 72.48%	
carparking requirements			
resident cars - 2 spaces per dwelling req visitor cars - 0.25 spaces per dwelling req - resident carparks - visitor carparks - 1 x car wash bay - 1 x on site refuse collection and service vehicle parking-loading bay		40 spaces required 5 spaces required 40 carparks 5 carparks	
Communal Open Space			
Ground Floor Second Floor Third Floor Total		80.28 SqM 131.5 SqM 131.5 SqM 343.28 m2 16.91%	
Apartment Schedule			
Apartment No.	No. Beds	Apartment Area	Apartment P.O.S
101	2	95.11 m2	65.61 m2
102	3	125.22 m2	27.71 m2
103	2	115.44 m2	29.91 m2
104	3	113.85 m2	32.92 m2
201	2	95.11 m2	23.63 m2
202	2	86.28 m2	15.775 m2
203	2	86.28 m2	15.775 m2
204	2	95.11 m2	23.63 m2
205	3	113.85 m2	20.71 m2
206	2	104.95 m2	20.82 m2
207	2	104.95 m2	20.82 m2
208	3	113.85 m2	20.71 m2
301	2	95.11 m2	23.63 m2
302	2	86.28 m2	15.775 m2
303	2	86.28 m2	15.775 m2
304	2	95.11 m2	23.63 m2
305	3	113.85 m2	20.71 m2
306	2	104.95 m2	20.82 m2
307	2	104.95 m2	20.82 m2
308	3	113.85 m2	20.71 m2

da02	16.3.26	consultant issue
REV	DATE	DESCRIPTION

COPYRIGHT CLAIM
©LINEAR 56 DESIGN
THESE PLANS REMAIN THE PROPERTY OF LINEAR 56 DESIGN AND ANY REPRODUCTION IN PART OR WHOLE IS PROHIBITED UNLESS WRITTEN PERMISSION IS OBTAINED.
PLANS ARE ISSUED SUBJECT TO THIS COPYRIGHT AND ARE FOR USE ONLY ON THE JOB SPECIFIED.

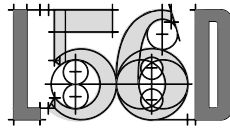


LINEAR56DESIGN
Innovate. Create. Inspire.

3/27 Godwin St, Bulimba QLD 4171
[PO Box 162, Morningside QLD 4170]
t. 07 3399 7886 | 07 3395 7341
e. info@linear56design.com
www.linear56design.com

Melsol & Associates Pty Ltd aff
t/a Linear 56 Design
ABN 80 470 614 904 QBCC Lic 1089908

PROJECT NAME:
proposed development
PROJECT ADDRESS:
**21-23 watland street
springwood**
CLIENT DETAILS:
a watson

COMP FILE NO:25-1041		REVISION:02	ISSUE:da
DATE DRAWN: Sep 25			
DRAWN BY: sol	PROJECT NO:25-1041		
SHEET NO: 002			
DRAWING TITLE: site-roof plan + project summary			

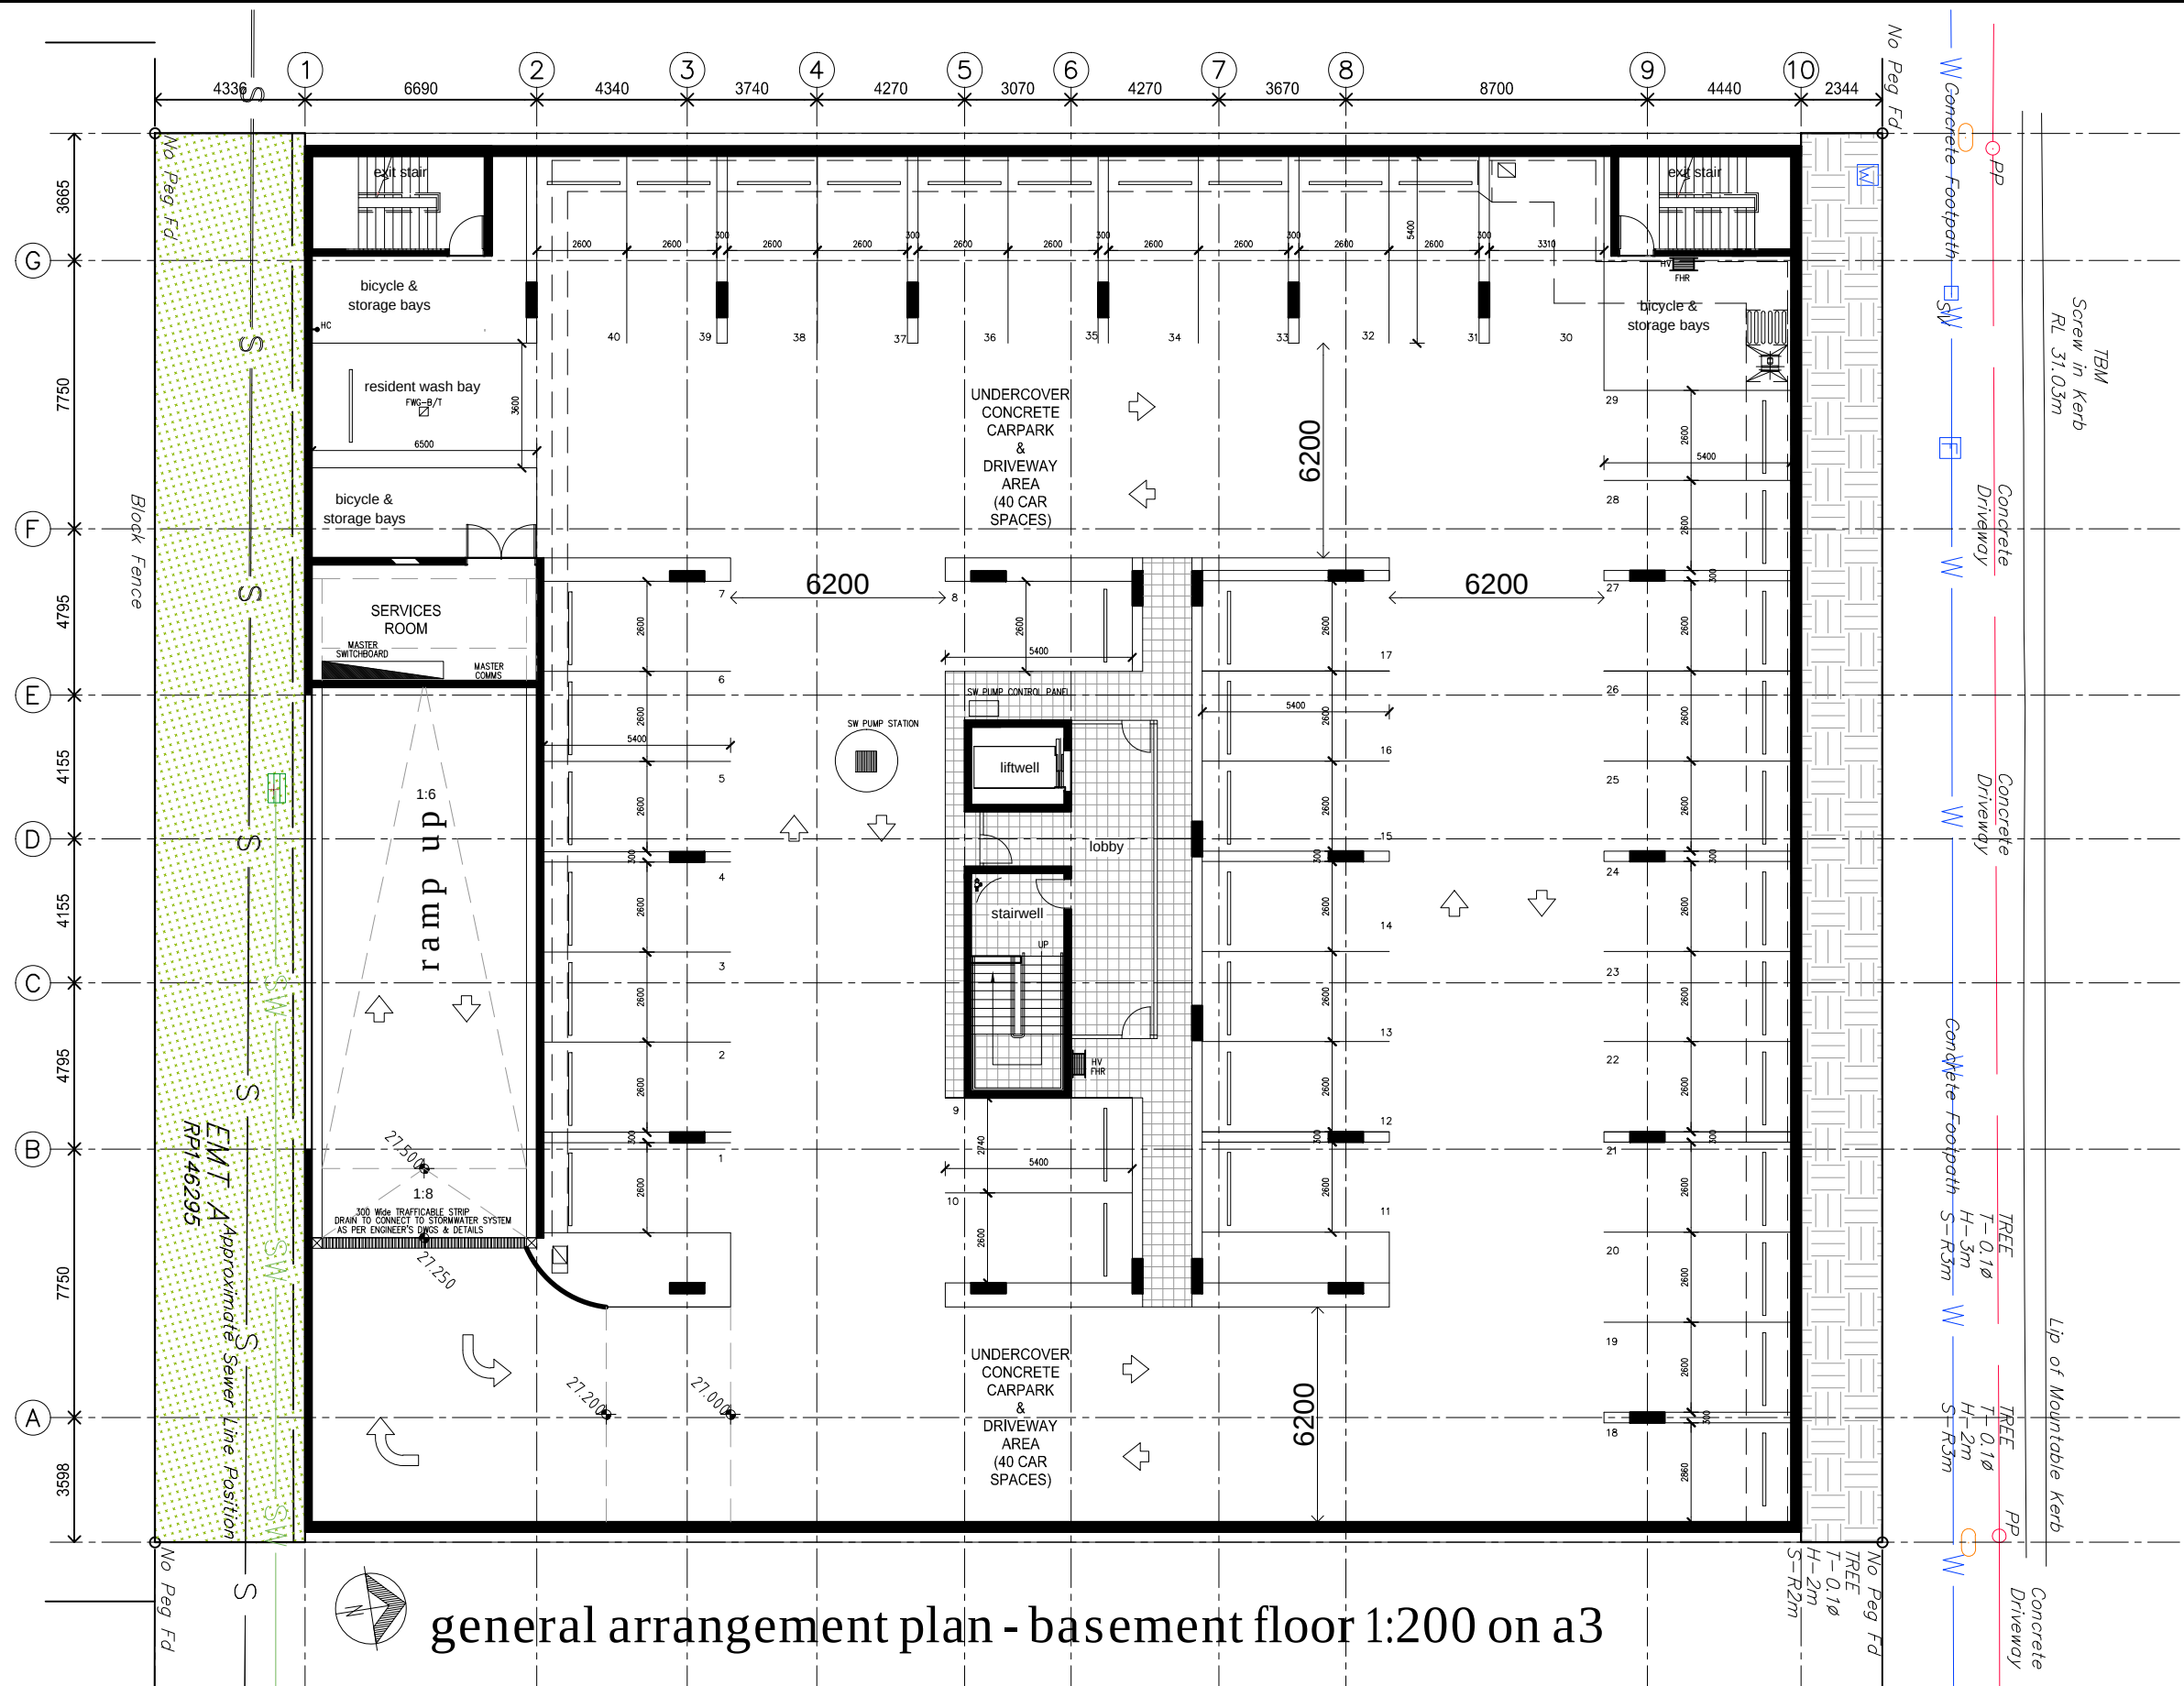


general arrangement plan - basement floor 1:200 on a3

da02	16.3.26	consultant issue
REV	DATE	DESCRIPTION

COPYRIGHT CLAIM
THESE PLANS REMAIN THE PROPERTY OF LINEAR 56 DESIGN AND ANY REPRODUCTION IN PART OR WHOLE IS PROHIBITED UNLESS WRITTEN PERMISSION IS OBTAINED.
PLANS ARE ISSUED SUBJECT TO THIS COPYRIGHT AND ARE FOR USE ONLY ON THE JOB SPECIFIED.

©LINEAR 56 DESIGN

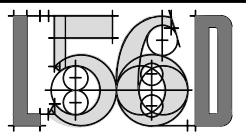

3/27 Godwin St, Bulimba QLD 4171
[PO Box 162, Morningside QLD 4170]
t. 07 3399 7886 | 07 3395 7341
e. info@linear56design.com
www.linear56design.com

Melsol & Associates Pty Ltd aff
t/a Linear 56 Design
ABN 80 470 614 904 QBCC Lic 1089908

Innovate. Create. Inspire.

PROJECT NAME:
proposed development

PROJECT ADDRESS:
**21-23 watland street
springwood**

CLIENT DETAILS:
a watson

COMP FILE NO:25-1041	REVISION: 02	ISSUE: da
DATE DRAWN: Sep 25	PROJECT NO: 25-1041	
DRAWN BY: sol	SHEET NO: 003	
DRAWING TITLE: basement plan		



general arrangement plan - ground floor 1:200 on a3

da02	16.3.26	consultant issue
REV	DATE	DESCRIPTION

COPYRIGHT CLAIM
THESE PLANS REMAIN THE PROPERTY OF LINEAR 56 DESIGN AND ANY REPRODUCTION IN PART OR WHOLE IS PROHIBITED UNLESS WRITTEN PERMISSION IS OBTAINED.
PLANS ARE ISSUED SUBJECT TO THIS COPYRIGHT AND ARE FOR USE ONLY ON THE JOB SPECIFIED.

©LINEAR 56 DESIGN

LINEAR 56 DESIGN
Innovate. Create. Inspire.

3/27 Godwin St, Bulimba QLD 4171
PO Box 162, Morningside QLD 4170
t. 07 3399 7886 | 07 3395 7341
e. info@linear56design.com
www.linear56design.com



Melsol & Associates Pty Ltd aff
t/a Linear 56 Design
ABN 80 470 614 904 QBCC Lic 1089908

PROJECT NAME:
proposed development

PROJECT ADDRESS:
**21-23 watland street
springwood**

CLIENT DETAILS:
a watson


COMP FILE NO:25-1041	REVISION: 02	ISSUE: da
DATE DRAWN: Sep 25	PROJECT NO: 25-1041	
DRAWN BY: sol		
SHEET NO: 004		
DRAWING TITLE: ground floor		

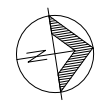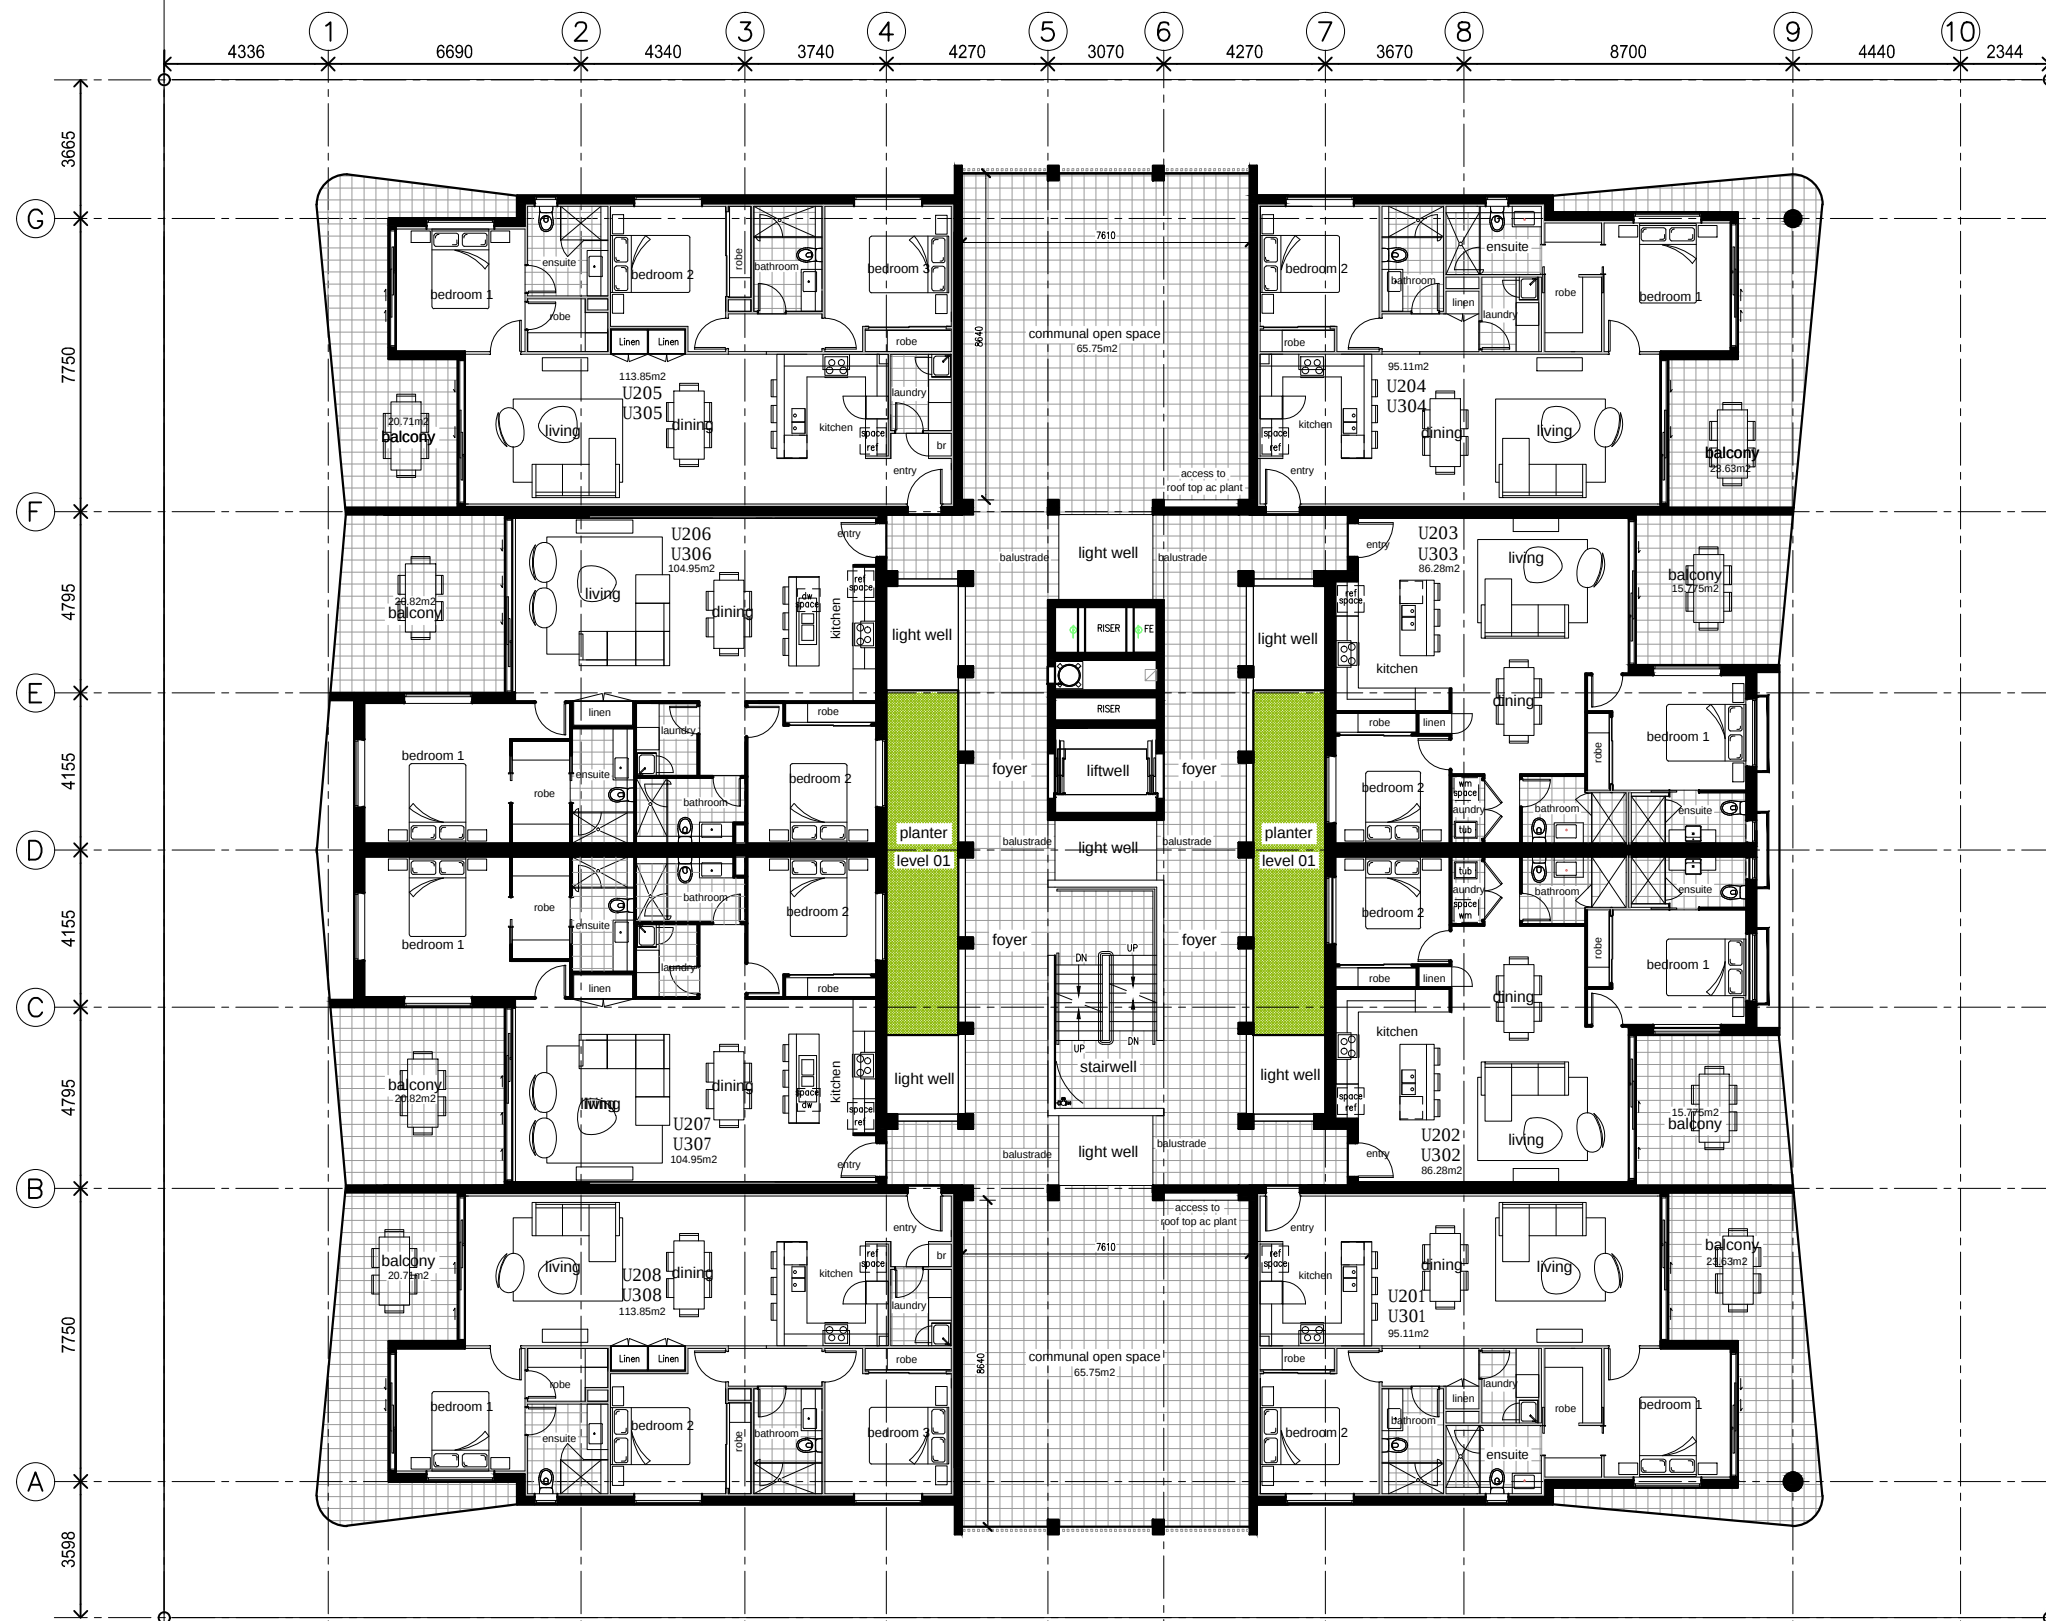

general arrangement plan - typical floor 2-3 1:200 on a3

da02	16.3.26	consultant issue
REV	DATE	DESCRIPTION

COPYRIGHT CLAIM	
©LINEAR 56 DESIGN	
THESE PLANS REMAIN THE PROPERTY OF LINEAR 56 DESIGN AND ANY REPRODUCTION IN PART OR WHOLE IS PROHIBITED UNLESS WRITTEN PERMISSION IS OBTAINED.	
PLANS ARE ISSUED SUBJECT TO THIS COPYRIGHT AND ARE FOR USE ONLY ON THE JOB SPECIFIED.	

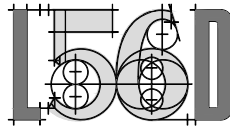


3/27 Godwin St, Bulimba QLD 4171
PO Box 162, Morningside QLD 4170
t. 07 3399 7886 | 07 3395 7341
e. info@linear56design.com
www.linear56design.com

Melsol & Associates Pty Ltd aff
t/a Linear 56 Design
ABN 80 470 614 904 QBCC Lic 1089908

Innovate. Create. Inspire.

PROJECT NAME:	proposed development
PROJECT ADDRESS:	21-23 watland street springwood
CLIENT DETAILS:	a watson


COMP FILE NO:25-1041	REVISION: 02	ISSUE: da
DATE DRAWN: Sep 25	PROJECT NO: 25-1041	
DRAWN BY: sol		
SHEET NO: 005	level 2 and 3	
DRAWING TITLE:		

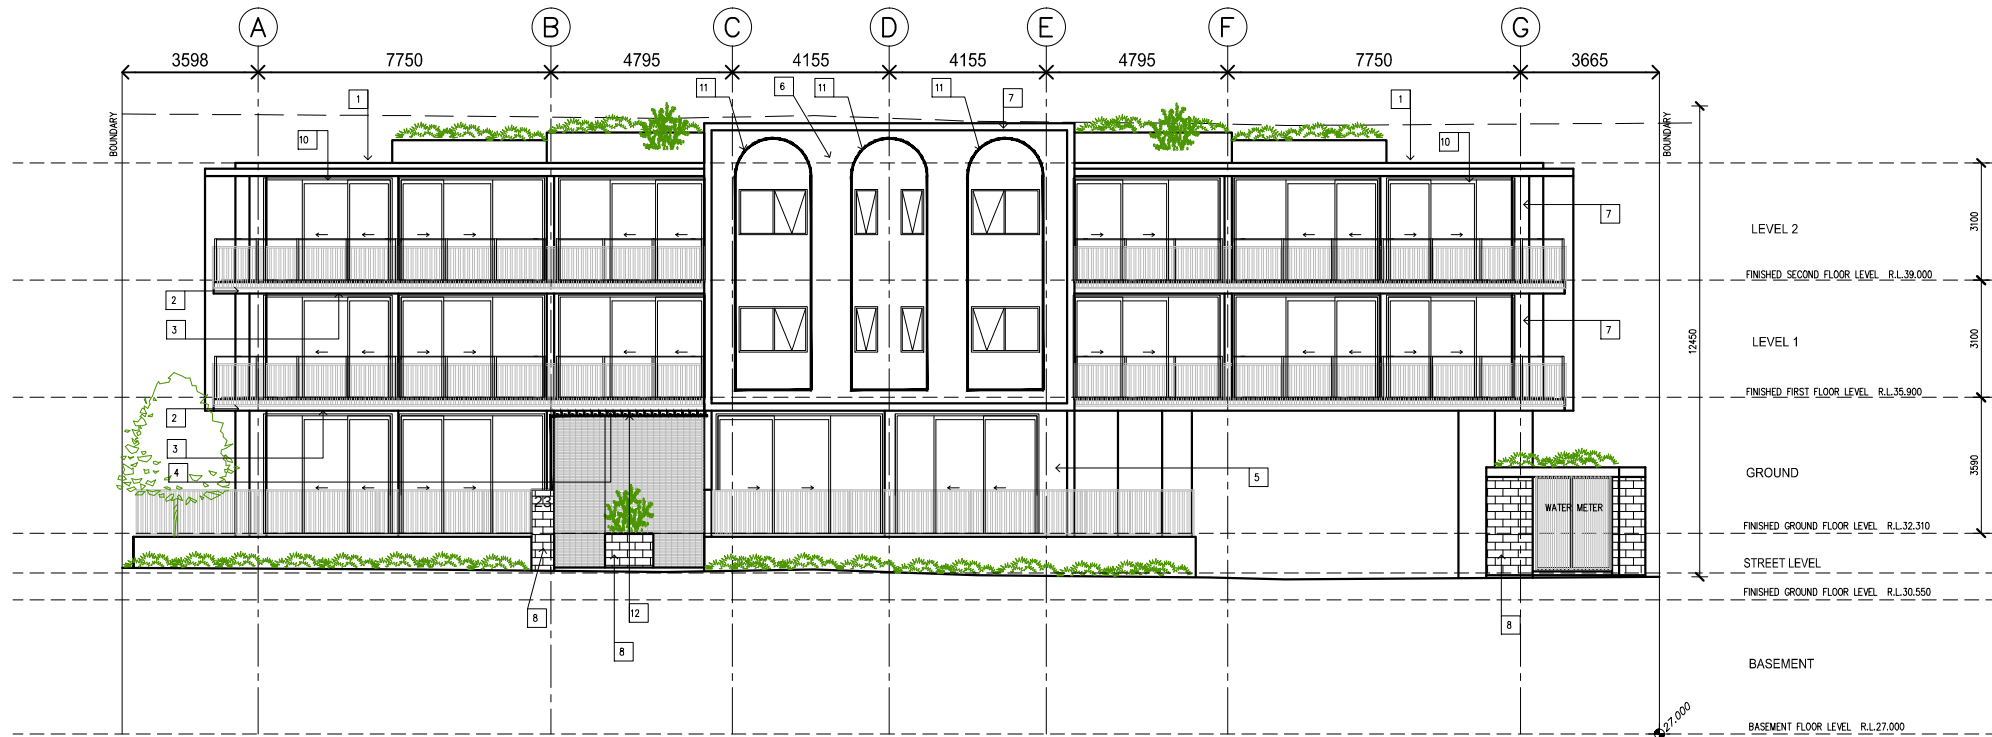

WATLAND STREET (NORTHERN) ELEVATION
1:200 ON A1

MATERIALS KEY


- 1 CONCRETE ROOF
DULUX BIEGE ROYAL
- 2 CONCRETE EDGE
DULUX BIEGE ROYAL
- 3 CONCRETE SOFFIT
COLORBOND DOVER WHITE
- 4 POWDERCOATED ALUMINIUM SOFFIT LINING – TBA
KNOTWOOD – BLACKBUTT
- 5 RENDER WITH PAINT FINISH
DULUX OOLONG
- 6 RENDER WITH PAINT FINISH
DULUX TRANQUIL WHITE
- 7 RENDER WITH PAINT FINISH
DULUX WINTER FOG
- 8 FEATURE BLOCKWORK
- 9 PRIVACY SCREEN
COLORBOND DOVER WHITE
- 10 WINDOW FRAME
PRECIOUS BRONZE
- 11 ARCHED METALWORK SURROUND
PRECIOUS BRONZE
- 12 ARBOR
PRECIOUS BRONZE

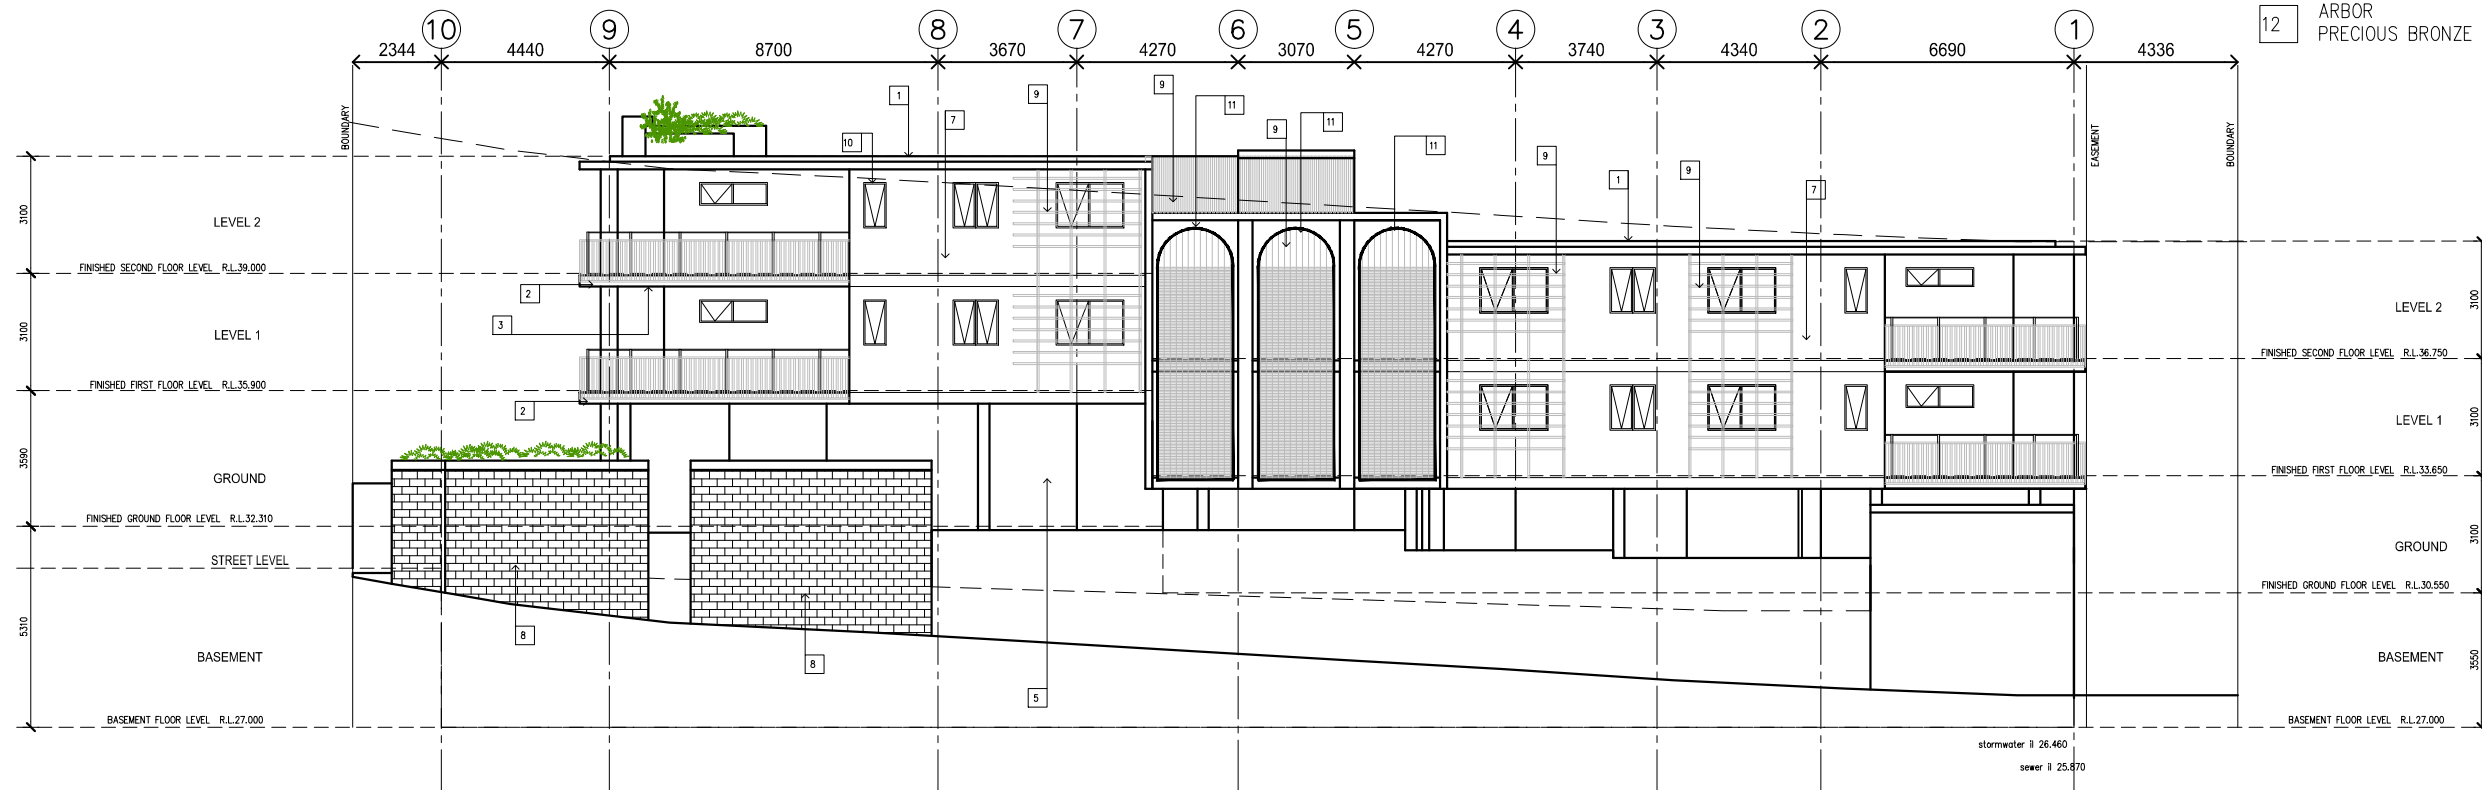

WESTERN ELEVATION
1:200 ON A1

REV	DATE	DESCRIPTION
da02	16.3.26	consultant issue

COPYRIGHT CLAIM
THESE PLANS REMAIN THE PROPERTY OF LINEAR 56 DESIGN
AND ANY REPRODUCTION IN PART OR WHOLE IS PROHIBITED
UNLESS WRITTEN PERMISSION IS OBTAINED.
PLANS ARE ISSUED SUBJECT TO THIS COPYRIGHT AND ARE
FOR USE ONLY ON THE JOB SPECIFIED.

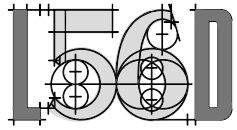

3/27 Godwin St, Bulimba QLD 4171
(PO Box 162, Morningside QLD 4170)
t. 07 3399 7886 | 07 3395 7341
e. info@linear56design.com
www.linear56design.com

Melsol & Associates Pty Ltd aff
t/a Linear 56 Design
ABN 80 470 614 904 QBCC Lic 1089908


Innovate. Create. Inspire.

PROJECT NAME:
proposed development
PROJECT ADDRESS:
**21-23 watland street
springwood**
CLIENT DETAILS:
a watson


COMP FILE NO:25-1041	REVISION: 02	ISSUE: da
DATE DRAWN: Sep 25	PROJECT NO: 25-1041	
DRAWN BY: sol		
SHEET NO: 006		
DRAWING TITLE: elevations		



EASTERN ELEVATION
1:200 ON A1

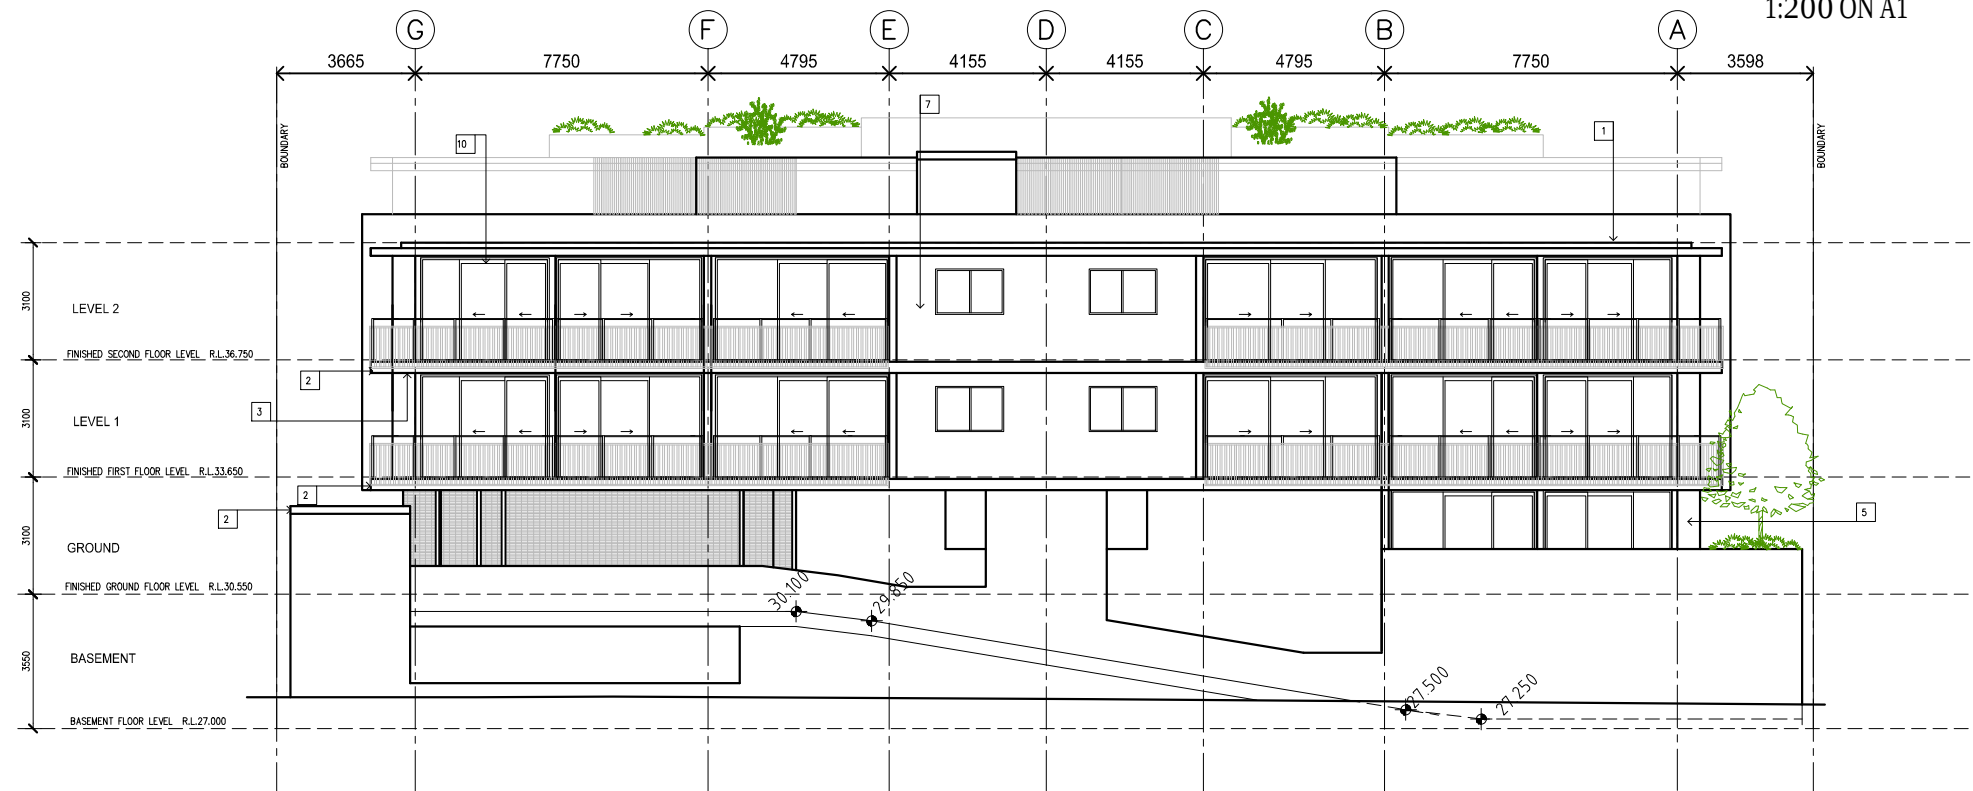

SOUTHERN ELEVATION
1:200 ON A1

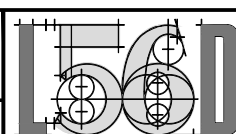da02 16.3.26 consultant issue		COPYRIGHT CLAIM ©LINEAR 56 DESIGN THESE PLANS REMAIN THE PROPERTY OF LINEAR 56 DESIGN AND ANY REPRODUCTION IN PART OR WHOLE IS PROHIBITED UNLESS WRITTEN PERMISSION IS OBTAINED. PLANS ARE ISSUED SUBJECT TO THIS COPYRIGHT AND ARE FOR USE ONLY ON THE JOB SPECIFIED.	 3/27 Godwin St, Bulimba QLD 4171 (PO Box 162, Morningside QLD 4170) t. 07 3399 7886 07 3395 7341 e. info@linear56design.com www.linear56design.com Melsol & Associates Pty Ltd aff t/a Linear 56 Design ABN 80 470 614 904 QBCC Lic 1089908	PROJECT NAME: proposed development PROJECT ADDRESS: 21-23 watland street springwood CLIENT DETAILS: a watson	COMP FILE NO:25-1041 DATE DRAWN: Sep 25 DRAWN BY: sol SHEET NO: 007 DRAWING TITLE: elevations REVISION: 02 ISSUE: da PROJECT NO: 25-1041
--	--	---	---	---	---



da02	16.3.26	consultant issue
REV	DATE	DESCRIPTION

COPYRIGHT CLAIM ©LINEAR 56 DESIGN
THESE PLANS REMAIN THE PROPERTY OF LINEAR 56 DESIGN
AND ANY REPRODUCTION IN PART OR WHOLE IS PROHIBITED
UNLESS WRITTEN PERMISSION IS OBTAINED.
PLANS ARE ISSUED SUBJECT TO THIS COPYRIGHT AND ARE
FOR USE ONLY ON THE JOB SPECIFIED.



3/27 Godwin St, Bulimba QLD 4171
[PO Box 162, Morningside QLD 4170]
t. 07 3399 7886 | 07 3395 7341
e. info@linear56design.com
www.linear56design.com
Melsol & Associates Pty Ltd aff
t/a Linear 56 Design
ABN 80 470 614 904 QBCC Lic 1089908

PROJECT NAME:
proposed development
PROJECT ADDRESS:
**21-23 watland street
springwood**
CLIENT DETAILS:
a watson

COMP FILE NO:25-1041	REVISION:	ISSUE:
DATE DRAWN: Sep 25	02	da
DRAWN BY: sol	PROJECT NO:	
SHEET NO: 008	25-1041	
DRAWING TITLE:		
presentation views		



	</
--	--	----



da02	16.3.26	consultant issue
REV	DATE	DESCRIPTION

COPYRIGHT CLAIM ©LINEAR 56 DESIGN
THESE PLANS REMAIN THE PROPERTY OF LINEAR 56 DESIGN
AND ANY REPRODUCTION IN PART OR WHOLE IS PROHIBITED
UNLESS WRITTEN PERMISSION IS OBTAINED.
PLANS ARE ISSUED SUBJECT TO THIS COPYRIGHT AND ARE
FOR USE ONLY ON THE JOB SPECIFIED.



3/27 Godwin St, Bulimba QLD 4171
[PO Box 162, Morningside QLD 4170]
t. 07 3399 7886 | 07 3395 7341
e. info@linear56design.com
www.linear56design.com

Melsol & Associates Pty Ltd af
t/a Linear 56 Design
ABN 80 470 614 904 QBCC Lic 1089908

PROJECT NAME:
proposed development
PROJECT ADDRESS:
**21-23 watland street
springwood**
CLIENT DETAILS:
a watson

COMP FILE NO:25-1041	REVISION:	ISSUE:
DATE DRAWN: Sep 25	02	da
DRAWN BY: sol	PROJECT NO:	
SHEET NO: 010	25-1041	
DRAWING TITLE:		
presentation views		