



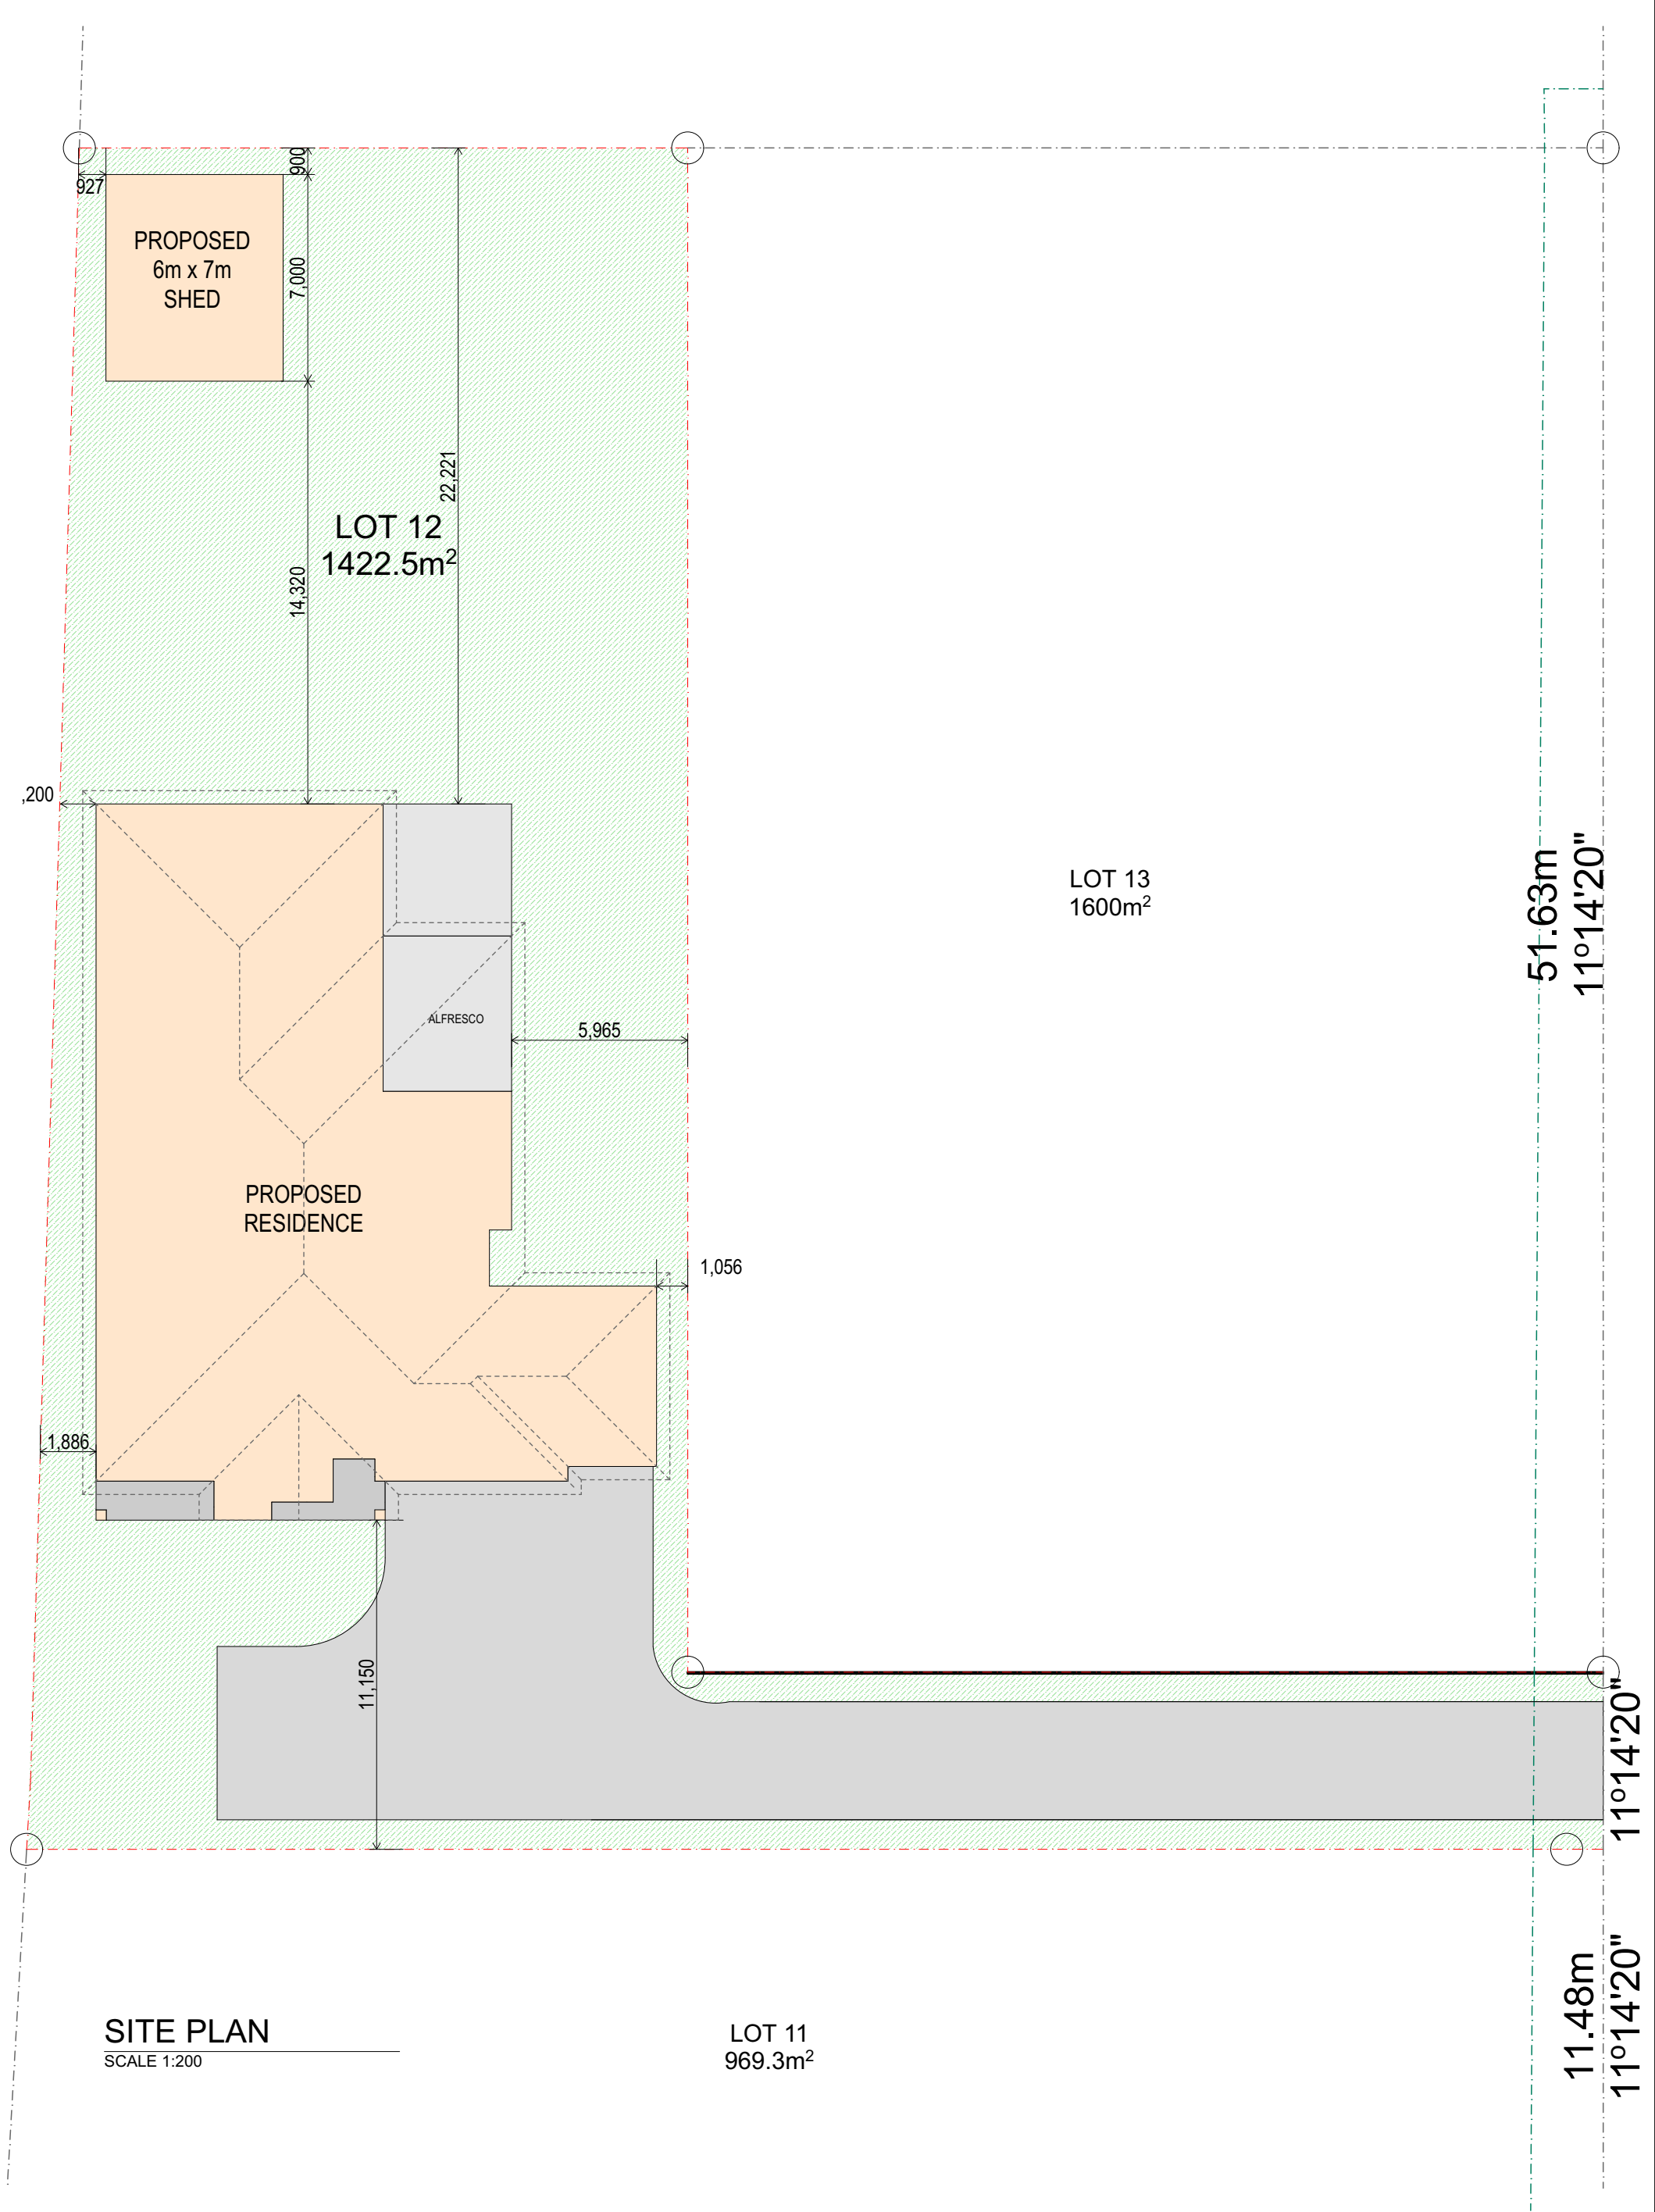

BASSMANN DRAFTING SERVICES WWW.BASSMANN.COM.AU ENQUIRIES@BASSMANN.COM.AU 0429 048 013 CH CONTEMPORARY HOMES Excellence in Quality and Design				Project. PROPSOED NEW RESIDENCE LOT 12 PLOUGHMANS ESTATE ORANGE NSW 2800	Job No. 23-044
				Title. SITE PLAN	Dwg No. 02 Issue.
				Client. CONTEMPORARY HOMES	Drawings in set: 08
	Amendments	Scale: AS NOTED @ A3.	Drawn: J.B.	Date: 2/08/2023	© - Bassmann Drafting Services

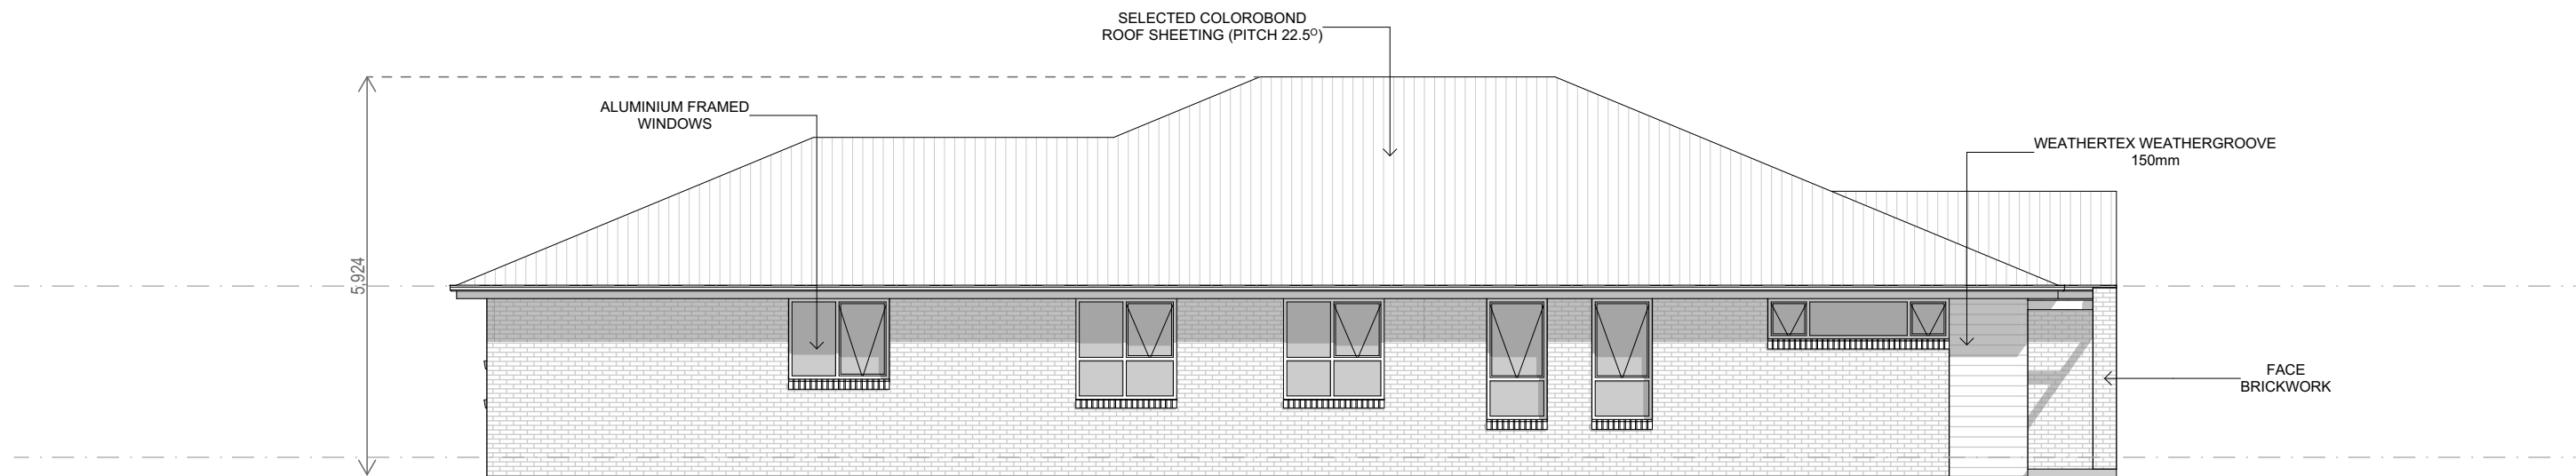


SOUTH ELEVATION
SCALE 1:100




WEST ELEVATION
SCALE 1:100

 WWW.BASSMANN.COM.AU ENQUIRIES@BASSMANN.COM.AU 0429 048 013	 CONTEMPORARY HOMES Excellence in Quality and Design	 BUILDING DESIGNERS ASSOCIATION OF AUSTRALIA				Project. PROPSOED NEW RESIDENCE LOT 12 PLOUGHMANS ESTATE ORANGE NSW 2800	Job No. 23-044	
							Dwg No. 03	Issue.
							Title. ELEVATIONS	Drawings in set: 08
No. Description Date			Client. CONTEMPORARY HOMES	© · Bassmann Drafting Services				
Amendments								
Scale: AS NOTED @ A3.	Drawn: J.B.	Date: 2/08/2023						

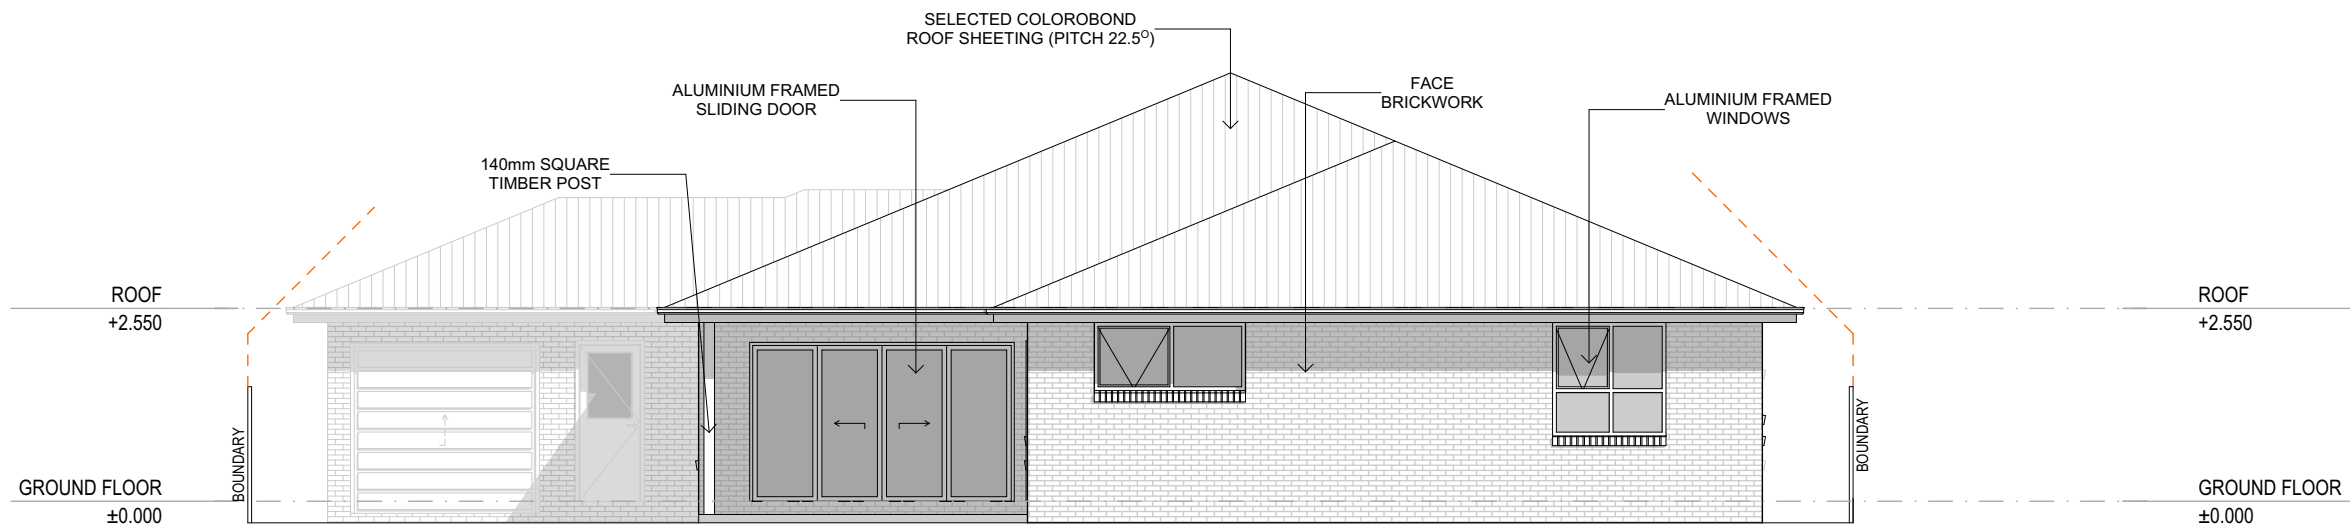



NORTH ELEVATION
SCALE 1:100

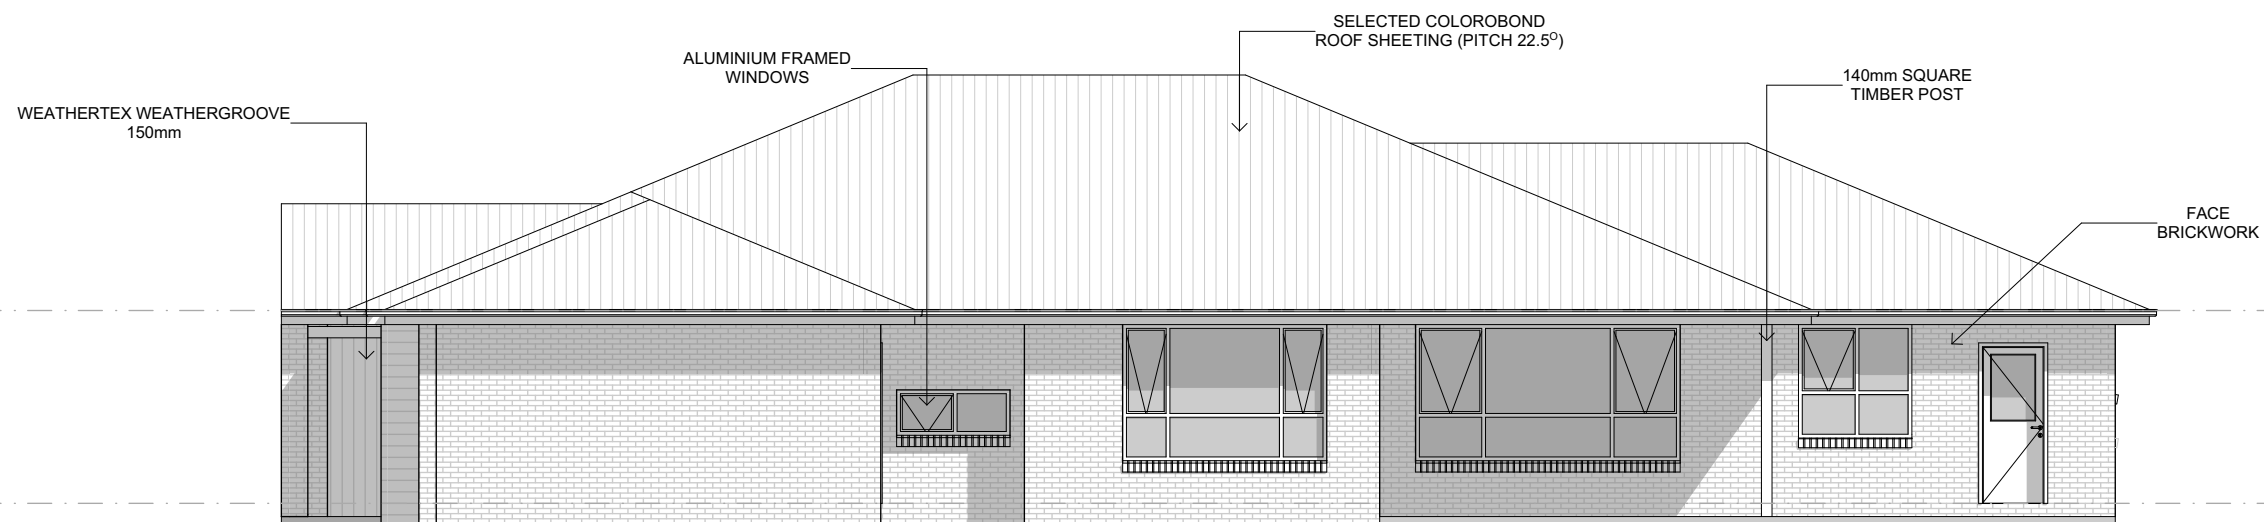

EAST ELEVATION
SCALE 1:100

 WWW.BASSMANN.COM.AU ENQUIRIES@BASSMANN.COM.AU 0429 048 013	 CONTEMPORARY HOMES Excellence in Quality and Design	 BUILDING DESIGNERS ASSOCIATION OF AUSTRALIA				Project: PROPOSED NEW RESIDENCE LOT 12 PLOUGHMANS ESTATE ORANGE NSW 2800	Job No. 23-044	
								Dwg No. 04 Issue:
							Title: ELEVATIONS	Drawings in set: 08
			No.	Description	Date			
			Amendments			Client: CONTEMPORARY HOMES	© - Bassmann Drafting Services	
			Scale:	AS NOTED @ A3.	Drawn: J.B.			Date: 2/08/2023


N

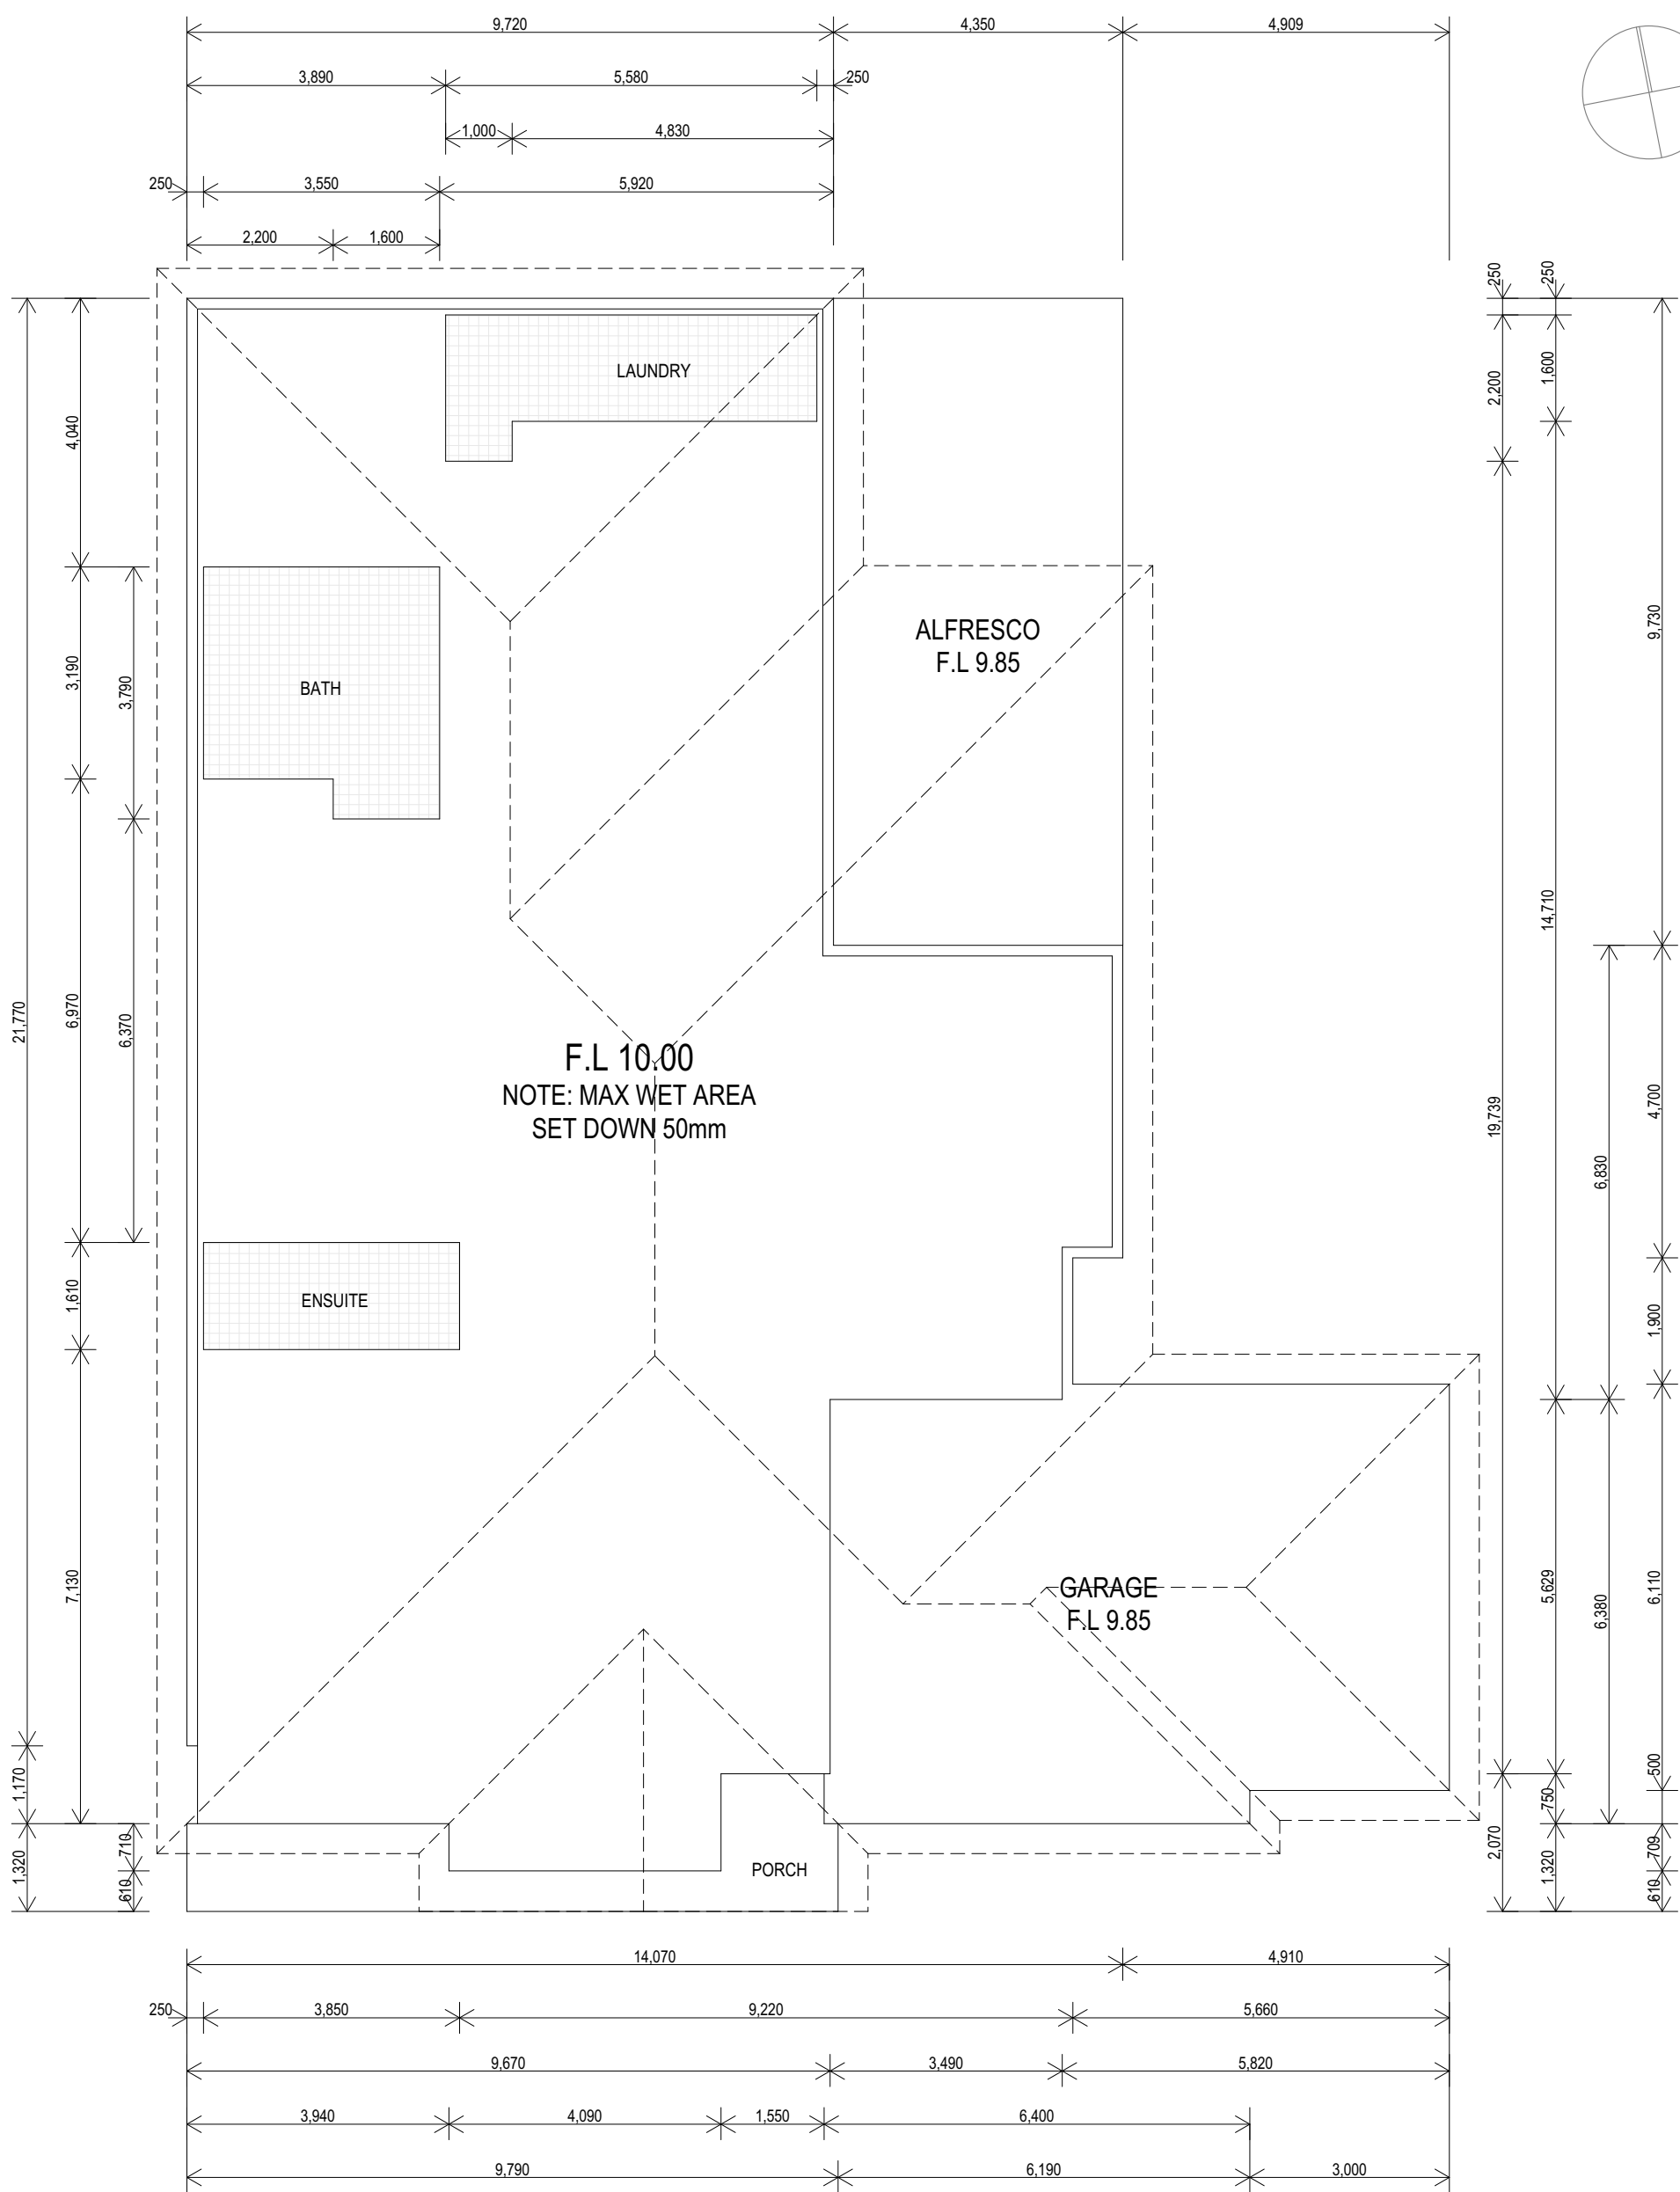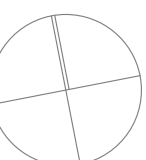

CONCRETE PLAN

SCALE 1:100

 WWW.BASSMANN.COM.AU ENQUIRIES@BASSMANN.COM.AU 0429 048 013	 CONTEMPORARY HOMES Excellence in Quality and Design			Project.	PROPSOED NEW RESIDENCE LOT 12 PLOUGHMANS ESTATE ORANGE NSW 2800	Job No.	23-044	
						Dwg No.	05	Issue.
				Title.	CONCRETE PLAN	Drawings in set:	08	
				Client.	CONTEMPORARY HOMES	© · Bassmann Drafting Services		
Amendments		No.	Description	Date				
Scale:		AS NOTED @ A3.		Drawn:	J.B.	Date:	2/08/2023	

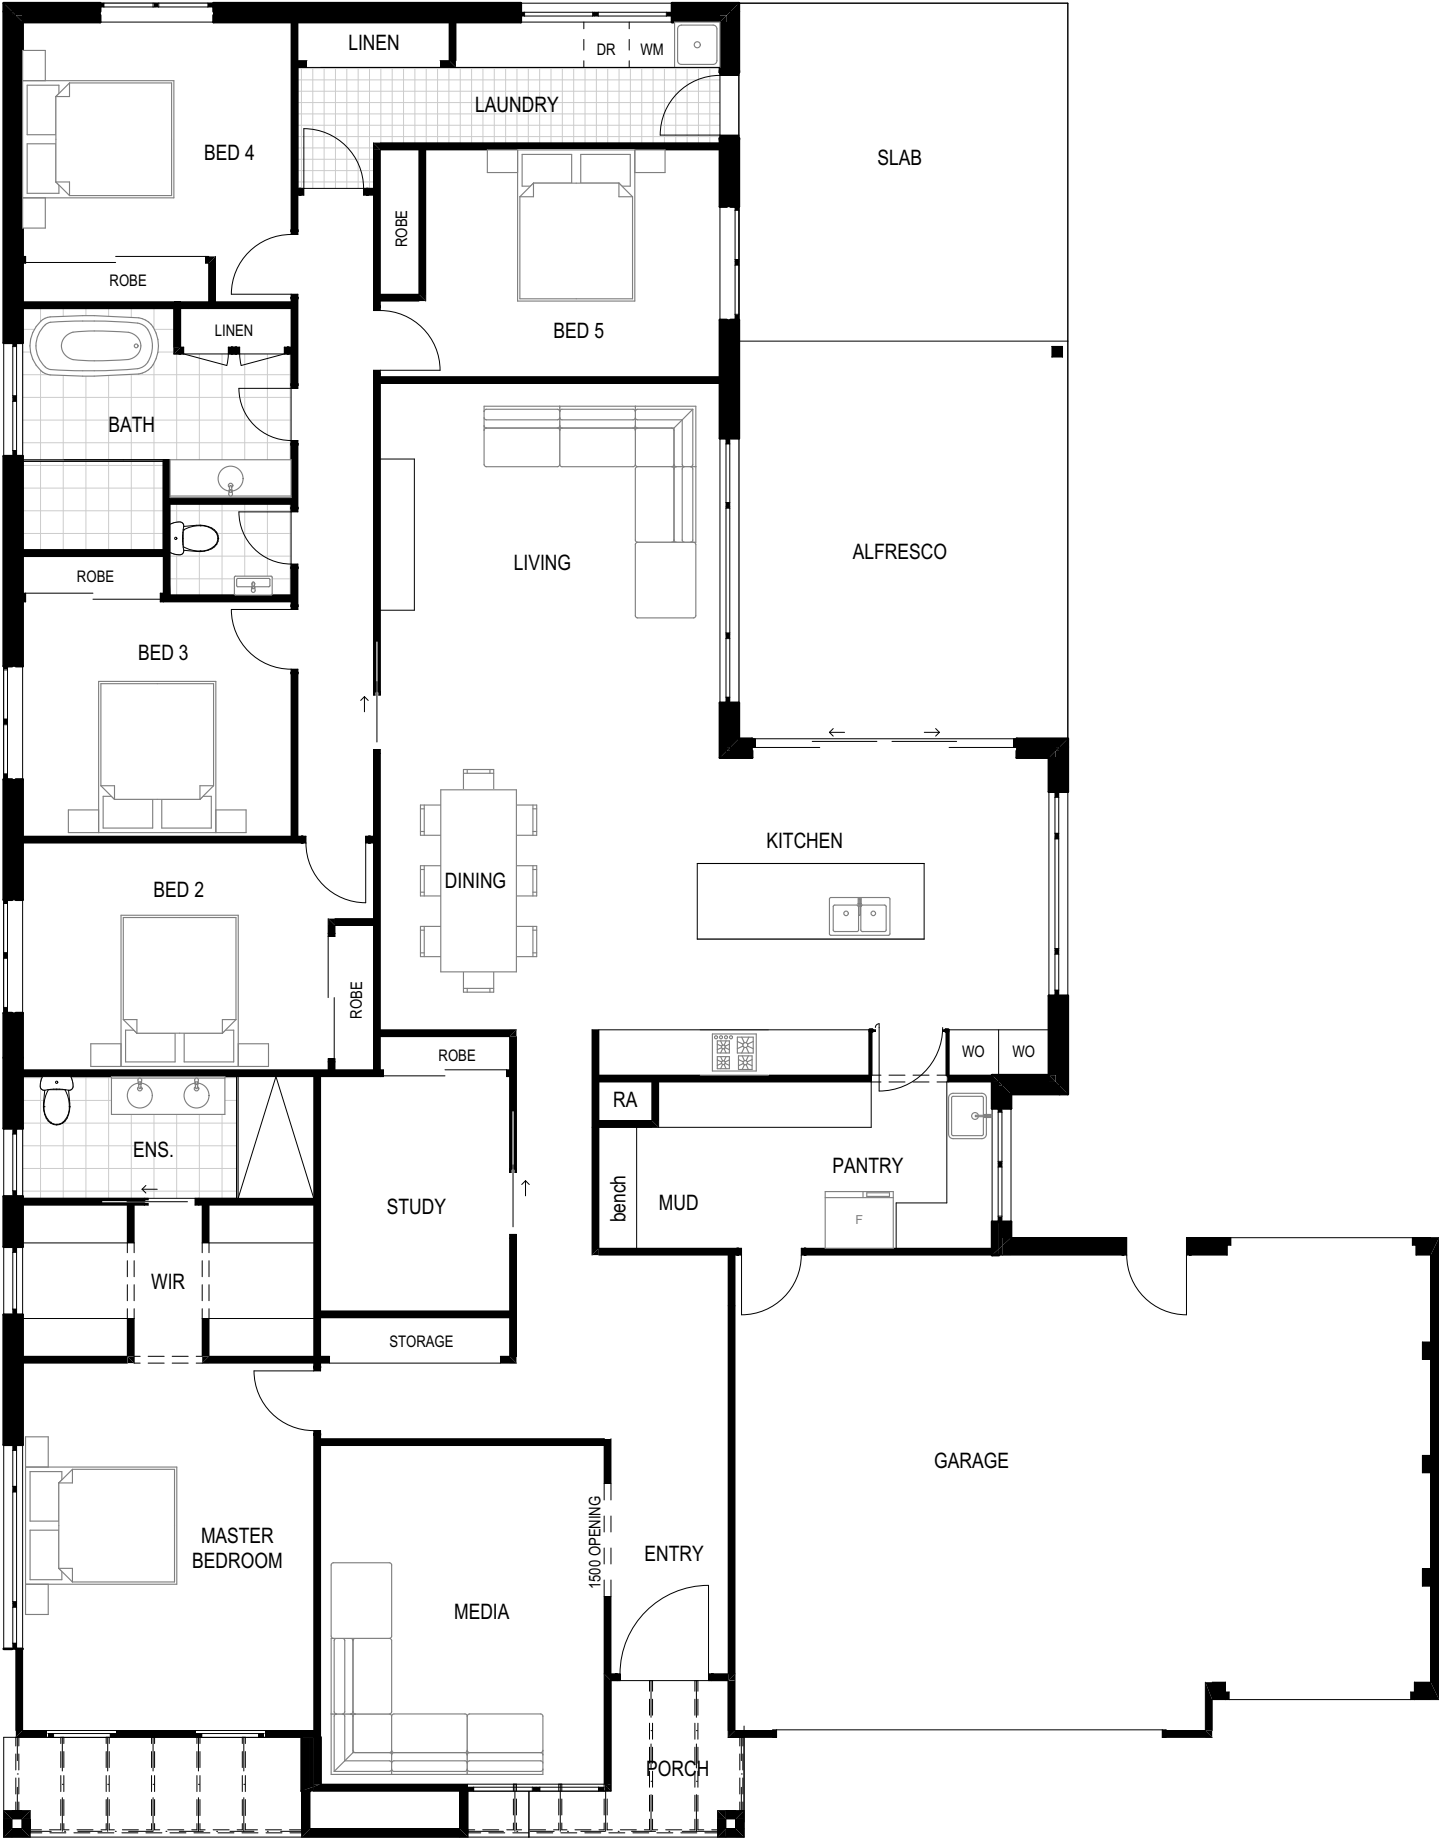

ELECTRICAL PLAN

SCALE 1:100

BASSMANN DRAFTING SERVICES WWW.BASSMANN.COM.AU ENQUIRIES@BASSMANN.COM.AU 0429 048 013 CH CONTEMPORARY HOMES Excellence in Quality and Design	
--	--	

WINDOW NO.	2125 PANEL LIFT ...	2252 PANEL LIFT ...	D1 - 2135	W1 - 1824	W2 - 1809	W3 - 1809	W4 - 0627	W5 - 1809	W6 - 1809
W x H SIZE	2,500×2,250	5,200×2,250	3,500×2,100	1,800×2,100	900×2,100	900×2,100	2,700×600	900×1,800	900×1,800
FRAME			ALUMINIUM	ALUMINIUM	ALUMINIUM	ALUMINIUM	ALUMINIUM	ALUMINIUM	ALUMINIUM
OPENING			SLIDING	AWNING	AWNING	AWNING	AWNING	AWNING	AWNING
GLAZING			DOUBLE / CLEAR	DOUBLE / CLEAR	DOUBLE / CLEAR	DOUBLE / CLEAR	DOUBLE / CLEAR	DOUBLE / CLEAR	DOUBLE / CLEAR
EXTERNAL VIEW									

WINDOW NO.	W7 - 1515	W8 - 1515	W9 - 1215	W10 - 1515	W11 - 0920	W12 - 1515	W13 - 1835	W14 - 1827
W x H SIZE	1,500×1,500	1,500×1,500	1,500×1,200	1,500×1,500	2,000×900	1,500×1,500	3,500×1,800	2,700×1,800
FRAME	ALUMINIUM	ALUMINIUM	ALUMINIUM	ALUMINIUM	ALUMINIUM		ALUMINIUM	ALUMINIUM
OPENING	AWNING	AWNING	AWNING	AWNING	AWNING		AWNING	AWNING
GLAZING	DOUBLE / CLEAR	DOUBLE / CLEAR	DOUBLE / CLEAR	DOUBLE / CLEAR	DOUBLE / CLEAR		DOUBLE / CLEAR	DOUBLE / CLEAR
EXTERNAL VIEW								

WINDOW SCHEDULE



VIEW