

**SITE PLAN**

CLIENT:  
  
 MALAYSIA | AUSTRALIA

ARCHITECT:  
**3E D Esign**  
 50, GREENLINK BLVD,  
 HARRISDALE 6112  
 Tel: 0422 888 068 Email: leonardwch@hotmail.com

NO	AMENDMENT	DWN	CHKD	DATE	NO	AMENDMENT	DWN	CHKD	DATE
-	ISSUED FOR APPROVAL	LW	LW	27.05.19					

**GENERAL NOTES**

- ALL DIMENSIONS ARE IN METRIC MILLIMETRES.
- WRITTEN DIMENSIONS SHALL TAKE PREFERENCE OVER SCALED DIMENSIONS.
- LARGE SCALE DRAWINGS SHALL TAKE PREFERENCE OVER SMALLER SCALE DRAWINGS.
- ALL DIMENSION MUST BE CHECKED PRIOR TO STARTING ANY WORKED.
- ALL INFORMATION DOCUMENTED ARE BASED ON EXISTING CONDITION.
- ARCHITECT/ARTIST WILL NOT BE HELD LIABLE TO ANY CHANGES MADE BY CLIENT WHICH DEFER TO WHAT HAD BEEN DOCUMENTED

PROJECT NAME:  
 POINT ST. DEVELOPMENT  
 HOTEL, RETAIL & RESIDENTIAL  
 LOT 34 POINT ST.  
 FREMANTLE, WA.

DRAWING TYPE:  
 PLAN

DRAWING SCOPE:  
 SITE PLAN

PROJECT STAGE:	SCALE:	DRAWN:
DEVELOPMENT APPLICATION	N . T . S	LW
DRAWING PURPOSE:	DRAWING INCEPTION DATE:	CHECKED:
DA	OCT 2019	LW
PROJECT NO:	DRAWING NO:	REVISION:
002	00	0

CANTONMENT STREET



SUB BASEMENT FLOOR



ARCHITECT:  
**3E D Esign**  
 50, GREENLINK BLVD,  
 HARRISDALE 6112  
 Tel: 0422 888 068 Email: leonardwch@hotmail.com

NO	AMENDMENT	DWN	CHKD	DATE	NO	AMENDMENT	DWN	CHKD	DATE
-	ISSUED FOR APPROVAL	LW	LW	27.05.19					



**GENERAL NOTES**

- ALL DIMENSIONS ARE IN METRIC MILLIMETRES.
- WRITTEN DIMENSIONS SHALL TAKE PREFERENCE OVER SCALED DIMENSIONS.
- LARGE SCALE DRAWINGS SHALL TAKE PREFERENCE OVER SMALLER SCALE DRAWINGS.
- ALL DIMENSION MUST BE CHECKED PRIOR TO STARTING ANY WORKED.
- ALL INFORMATION DOCUMENTED ARE BASED ON EXISTING CONDITION.
- ARCHITECT/FORTIFER WILL NOT BE HELD LIABLE TO ANY CHANGES MADE BY CLIENT WHICH DEFER TO WHAT HAD BEEN DOCUMENTED

PROJECT NAME:  
 POINT ST. DEVELOPMENT  
 HOTEL, RETAIL & RESIDENTIAL  
 LOT 34 POINT ST.  
 FREMANTLE, WA.

DRAWING TYPE:  
 PLAN

PROJECT STAGE: DEVELOPMENT APPLICATION	SCALE: 1:300	DRAWN: LW
DRAWING PURPOSE: DA	DRAWING INCEPTION DATE: OCT 2019	CHECKED: LW
DRAWING SCOPE: SUB-BASEMENT (M&E AREA)	PROJECT NO: 002	DRAWING NO: 01
		REVISION: 0

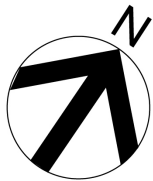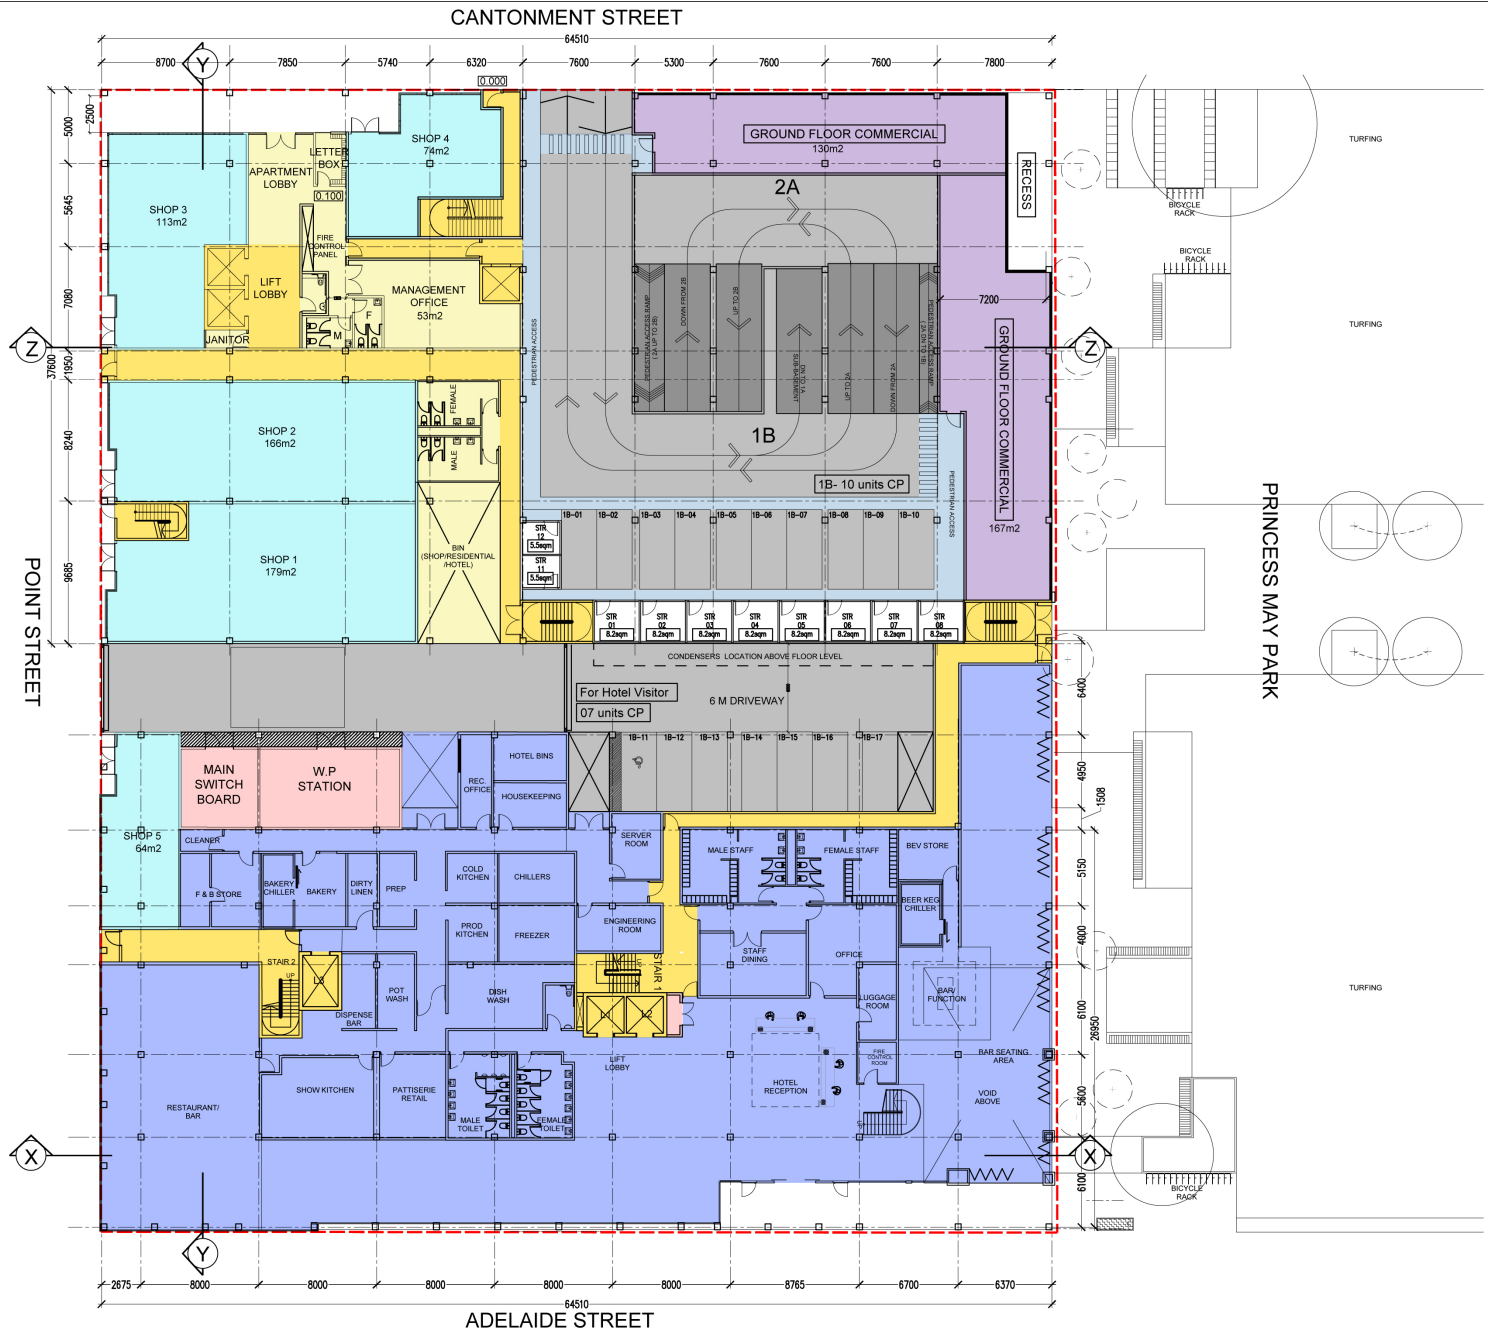

# GROUND FLOOR

17 CARPARKS  
12 STORES



ARCHITECT:  
**3E D ESign**  
50, GREENLINK BLVD,  
HARRISDALE 6112  
Tel: 0422 888 068 Email: leonardwch@hotmail.com

NO	AMENDMENT	DWN	CHKD	DATE	NO	AMENDMENT	DWN	CHKD	DATE
-	ISSUED FOR APPROVAL	LW	LW	27.05.19					

**GENERAL NOTES**



- ALL DIMENSIONS ARE IN METRIC MILLIMETRES.
- WRITTEN DIMENSIONS SHALL TAKE PREFERENCE OVER SCALED DIMENSIONS.
- LARGER SCALE DRAWINGS SHALL TAKE PREFERENCE OVER SMALLER SCALE DRAWINGS.
- ALL DIMENSION MUST BE CHECKED PRIOR TO STARTING ANY WORKED.
- ALL INFORMATION DOCUMENTED ARE BASED ON EXISTING CONDITION.
- ARCHITECT/FORTER WILL NOT BE HELD LIABLE TO ANY CHANGES MADE BY CLIENT WHICH DEFER TO WHAT HAD BEEN DOCUMENTED.

PROJECT NAME:  
POINT ST. DEVELOPMENT  
HOTEL, RETAIL & RESIDENTIAL  
LOT 34 POINT ST.  
FREMANTLE, WA.

DRAWING TYPE:  
PLAN

PROJECT STAGE:	SCALE:	DRAWN:	
DEVELOPMENT APPLICATION	1:300	LW	
DRAWING PURPOSE:	DRAWING INCEPTION DATE:	CHECKED:	
DA	OCT 2019	LW	
DRAWING SCOPE:	PROJECT NO:	DRAWING NO:	REVISION:
GROUND FLOOR	002	02	0

CANTONMENT STREET

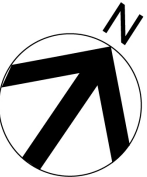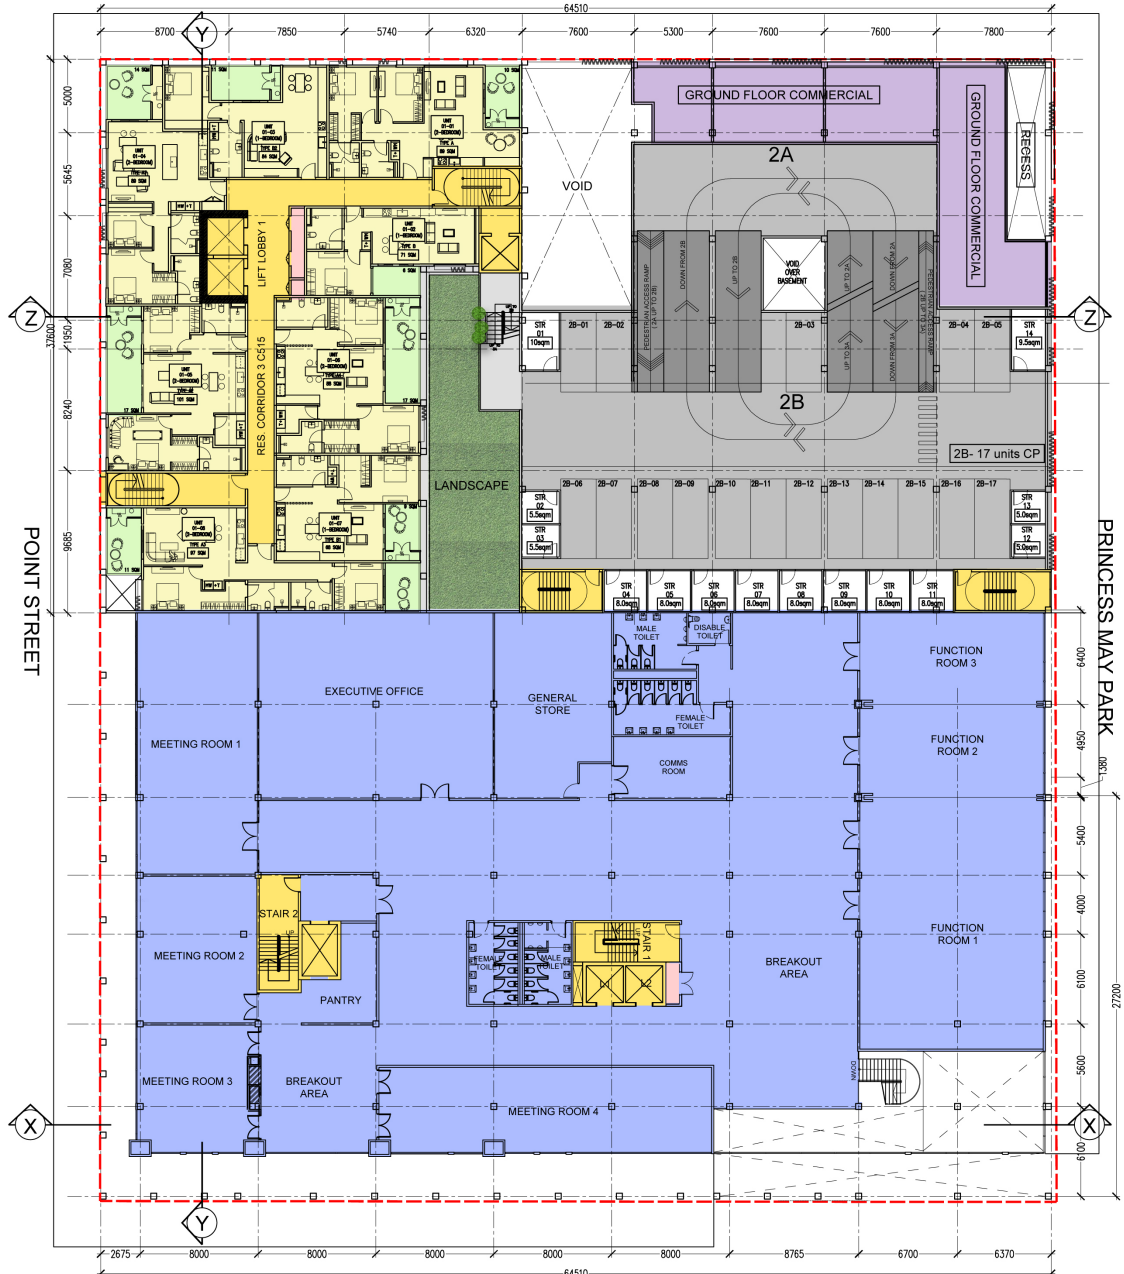

**FIRST FLOOR**  
 17 CARPARKS (2B)  
 14 STORES  
 8 UNITS APARTMENT



ARCHITECT:  
**3E D Esign**  
 50, GREENLINK BLVD,  
 HARRISDALE 6112  
 Tel: 0422 888 068 Email: leonardwch@hotmail.com

NO	AMENDMENT	DWN	CHKD	DATE	NO	AMENDMENT	DWN	CHKD	DATE
-	ISSUED FOR APPROVAL	LW	LW	27.05.19					

**GENERAL NOTES**

- ALL DIMENSIONS ARE IN METRIC MILLIMETRES.
- WRITTEN DIMENSIONS SHALL TAKE PREFERENCE OVER SCALED DIMENSIONS.
- LARGER SCALE DRAWINGS SHALL TAKE PREFERENCE OVER SMALLER SCALE DRAWINGS.
- ALL DIMENSION MUST BE CHECKED PRIOR TO STARTING ANY WORKED.
- ALL INFORMATION DOCUMENTED ARE BASED ON EXISTING CONDITION.
- ARCHITECT/ARTIST WILL NOT BE HELD LIABLE TO ANY CHANGES MADE BY CLIENT WHICH DEFER TO WHAT HAD BEEN DOCUMENTED.

PROJECT NAME:  
 POINT ST. DEVELOPMENT  
 HOTEL, RETAIL & RESIDENTIAL  
 LOT 34 POINT ST.  
 FREMANTLE, WA.

DRAWING TYPE:  
 PLAN

DRAWING SCOPE:  
 LEVEL 1

PROJECT STAGE: DEVELOPMENT APPLICATION	SCALE: 1:300	DRAWN: LW
DRAWING PURPOSE: DA	DRAWING INCEPTION DATE: OCT 2019	CHECKED: LW
PROJECT NO: 002	DRAWING NO: 03	REVISION: 0



**SECOND FLOOR**  
 32 CARPARKS  
 38 TYPICAL HOTEL ROOMS  
 8 UNITS APARTMENT  
 20 STORES



ARCHITECT:  
**3E D Esign**  
 50, GREENLINK BLVD,  
 HARRISDALE 6112  
 Tel: 0422 888 068 Email: leonardwch@hotmail.com

NO	AMENDMENT	DWN	CHKD	DATE	NO	AMENDMENT	DWN	CHKD	DATE
-	ISSUED FOR APPROVAL	LW	LW	27.05.19					

**GENERAL NOTES**

- ALL DIMENSIONS ARE IN METRIC MILLIMETRES.
- WRITTEN DIMENSIONS SHALL TAKE PREFERENCE OVER SCALED DIMENSIONS.
- LARGE SCALE DRAWINGS SHALL TAKE PREFERENCE OVER SMALLER SCALE DRAWINGS.
- ALL DIMENSION MUST BE CHECKED PRIOR TO STARTING ANY WORKED.
- ALL INFORMATION DOCUMENTED ARE BASED ON EXISTING CONDITION.
- ARCHITECT/ENGINEER WILL NOT BE HELD LIABLE TO ANY CHANGES MADE BY CLIENT WHICH DEFER TO WHAT HAD BEEN DOCUMENTED.

PROJECT NAME:  
 POINT ST. DEVELOPMENT  
 HOTEL, RETAIL & RESIDENTIAL  
 LOT 34 POINT ST.  
 FREMANTLE, WA.

DRAWING TYPE:  
 PLAN

PROJECT STAGE:	SCALE:	DRAWN:	
DEVELOPMENT APPLICATION	1:300	LW	
DRAWING PURPOSE:	DRAWING INCEPTION DATE:	CHECKED:	
DA	OCT 2019	LW	
DRAWING SCOPE:	PROJECT NO:	DRAWING NO:	REVISION:
LEVEL 2	002	04	0



**THIRD FLOOR**

3 CARPARKS (4A)  
38 TYPICAL HOTEL ROOMS  
8 UNITS APARTMENT



ARCHITECT:  
**3E D ESign**  
50, GREENLINK BLVD,  
HARRISDALE 6112  
Tel: 0422 888 068 Email: leonardwch@hotmail.com

NO	AMENDMENT	DWN	CHKD	DATE	NO	AMENDMENT	DWN	CHKD	DATE
-	ISSUED FOR APPROVAL	LW	LW	27.05.19					

**GENERAL NOTES**

- ALL DIMENSIONS ARE IN METRIC MILLIMETRES.
- WRITTEN DIMENSIONS SHALL TAKE PREFERENCE OVER SCALED DIMENSIONS.
- LARGE SCALE DRAWINGS SHALL TAKE PREFERENCE OVER SMALLER SCALE DRAWINGS.
- ALL DIMENSION MUST BE CHECKED PRIOR TO STARTING ANY WORKED.
- ALL INFORMATION DOCUMENTED ARE BASED ON EXISTING CONDITION.
- ARCHITECT/FORTER WILL NOT BE HELD LIABLE TO ANY CHANGES MADE BY CLIENT WHICH DEFER TO WHAT HAD BEEN DOCUMENTED


PROJECT NAME:  
POINT ST. DEVELOPMENT  
HOTEL, RETAIL & RESIDENTIAL  
LOT 34 POINT ST.  
FREMANTLE, WA.

DRAWING TYPE:  
PLAN

PROJECT STAGE:  
DEVELOPMENT APPLICATION

DRAWING SCOPE:  
LEVEL 3

SCALE:	DRAWN:	
1:300	LW	
DRAWING INCEPTION DATE:	CHECKED:	
OCT 2019	LW	
PROJECT NO:	DRAWING NO:	REVISION:
002	05	0

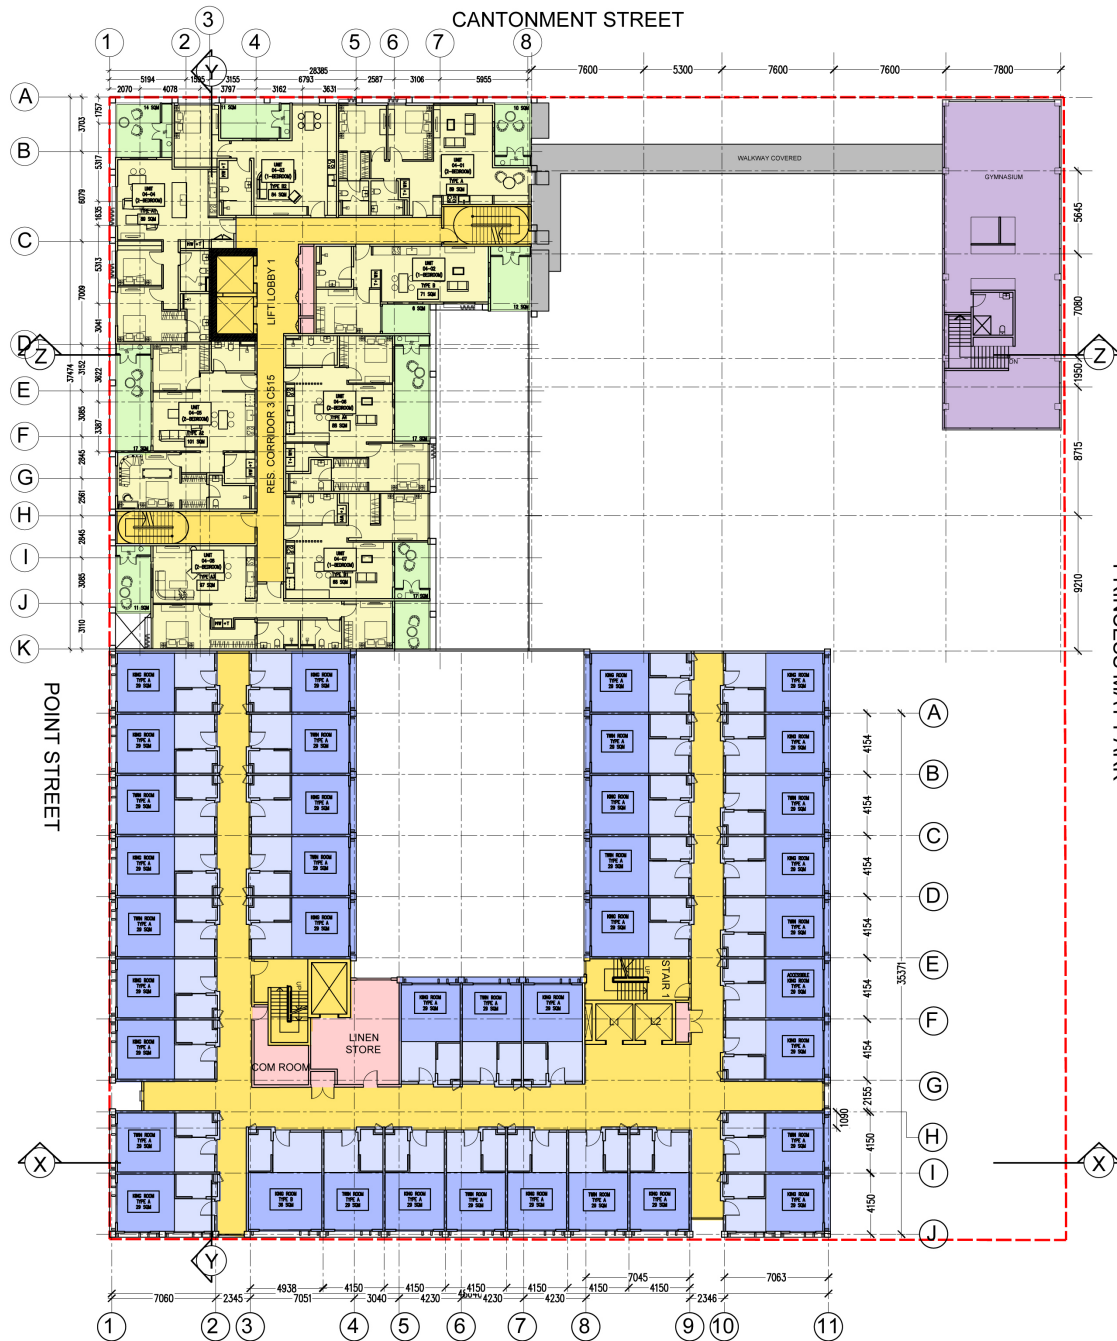

**FORTH FLOOR**  
 38 TYPICAL HOTEL ROOMS  
 8 UNITS APARTMENT




ARCHITECT:  
**3E D ESign**  
 50, GREENLINK BLVD,  
 HARRISDALE 6112  
 Tel: 0422 888 068 Email: leonardwch@hotmail.com

NO.	AMENDMENT	DWN	CHKD	DATE	NO.	AMENDMENT	DWN	CHKD	DATE
-	ISSUED FOR APPROVAL	LW	LW	27.05.19					

**GENERAL NOTES**

- ALL DIMENSIONS ARE IN METRIC MILLIMETRES.
- WRITTEN DIMENSIONS SHALL TAKE PREFERENCE OVER SCALED DIMENSIONS.
- LARGE SCALE DRAWINGS SHALL TAKE PREFERENCE OVER SMALLER SCALE DRAWINGS.
- ALL DIMENSION MUST BE CHECKED PRIOR TO STARTING ANY WORKED.
- ALL INFORMATION DOCUMENTED ARE BASED ON EXISTING CONDITION.
- ARCHITECT/ENGINEER WILL NOT BE HELD LIABLE TO ANY CHANGES MADE BY CLIENT WHICH DEFER TO WHAT HAD BEEN DOCUMENTED

PROJECT NAME: POINT ST. DEVELOPMENT HOTEL, RETAIL & RESIDENTIAL LOT 34 POINT ST. FREMANTLE, WA.	PROJECT STAGE: DEVELOPMENT APPLICATION	SCALE: 1:300	DRAWN: LW
DRAWING TYPE: PLAN	DRAWING PURPOSE: DA	DRAWING INCEPTION DATE: OCT 2019	CHECKED: LW
DRAWING SCOPE: LEVEL 4	PROJECT NO: 002	DRAWING NO: 06	REVISION: 0

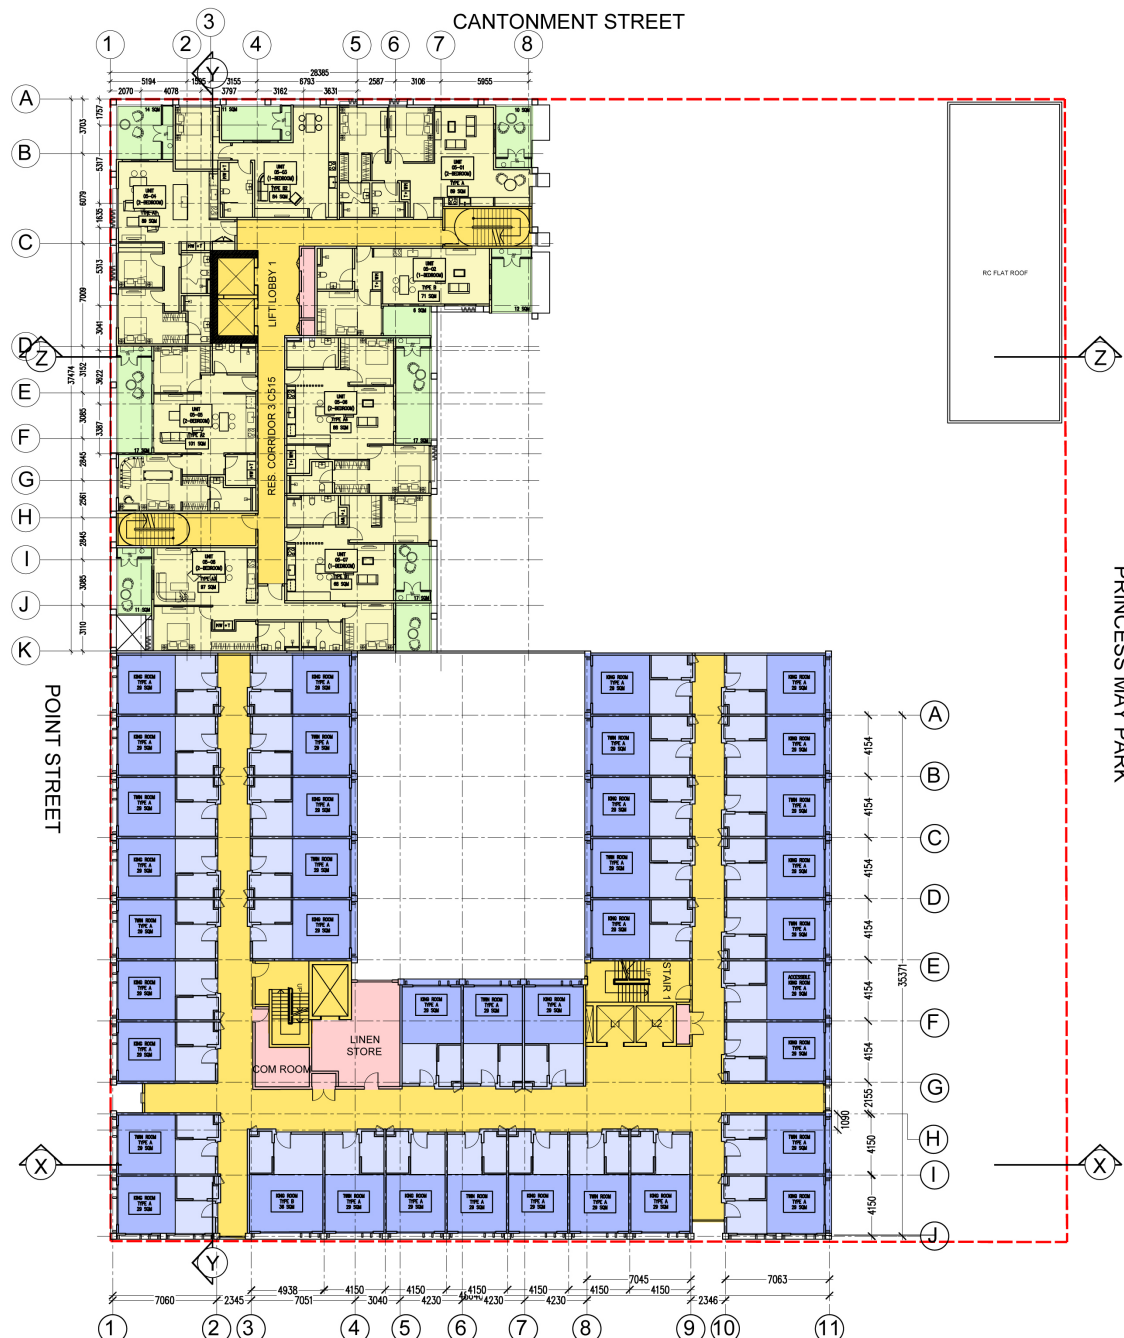

**FIFTH FLOOR**  
 38 TYPICAL HOTEL ROOMS  
 8 UNITS APARTMENT



ARCHITECT:  
**3E D ESign**  
 50, GREENLINK BLVD,  
 HARRISDALE 6112  
 Tel: 0422 888 068 Email: leonardwch@hotmail.com

NO.	AMENDMENT	DWN	CHKD	DATE	NO.	AMENDMENT	DWN	CHKD	DATE
-	ISSUED FOR APPROVAL	LW	LW	27.05.19					

**GENERAL NOTES**

- ALL DIMENSIONS ARE IN METRIC MILLIMETRES.
- WRITTEN DIMENSIONS SHALL TAKE PREFERENCE OVER SCALED DIMENSIONS.
- LARGE SCALE DRAWINGS SHALL TAKE PREFERENCE OVER SMALLER SCALE DRAWINGS.
- ALL DIMENSION MUST BE CHECKED PRIOR TO STARTING ANY WORKED.
- ALL INFORMATION DOCUMENTED ARE BASED ON EXISTING CONDITION.
- ARCHITECT/ARTIST WILL NOT BE HELD LIABLE TO ANY CHANGES MADE BY CLIENT WHICH DEFER TO WHAT HAD BEEN DOCUMENTED.

PROJECT NAME:  
 POINT ST. DEVELOPMENT  
 HOTEL, RETAIL & RESIDENTIAL  
 LOT 34 POINT ST.  
 FREMANTLE, WA.

DRAWING TYPE:  
 PLAN


PROJECT STAGE:  
 DEVELOPMENT APPLICATION

DRAWING PURPOSE:  
 DA

DRAWING SCOPE:  
 LEVEL 5

SCALE:	DRAWN:	
1:300	LW	
DRAWING INCEPTION DATE:	CHECKED:	
OCT 2019	LW	
PROJECT NO.	DRAWING NO.	REVISION:
002	07	0



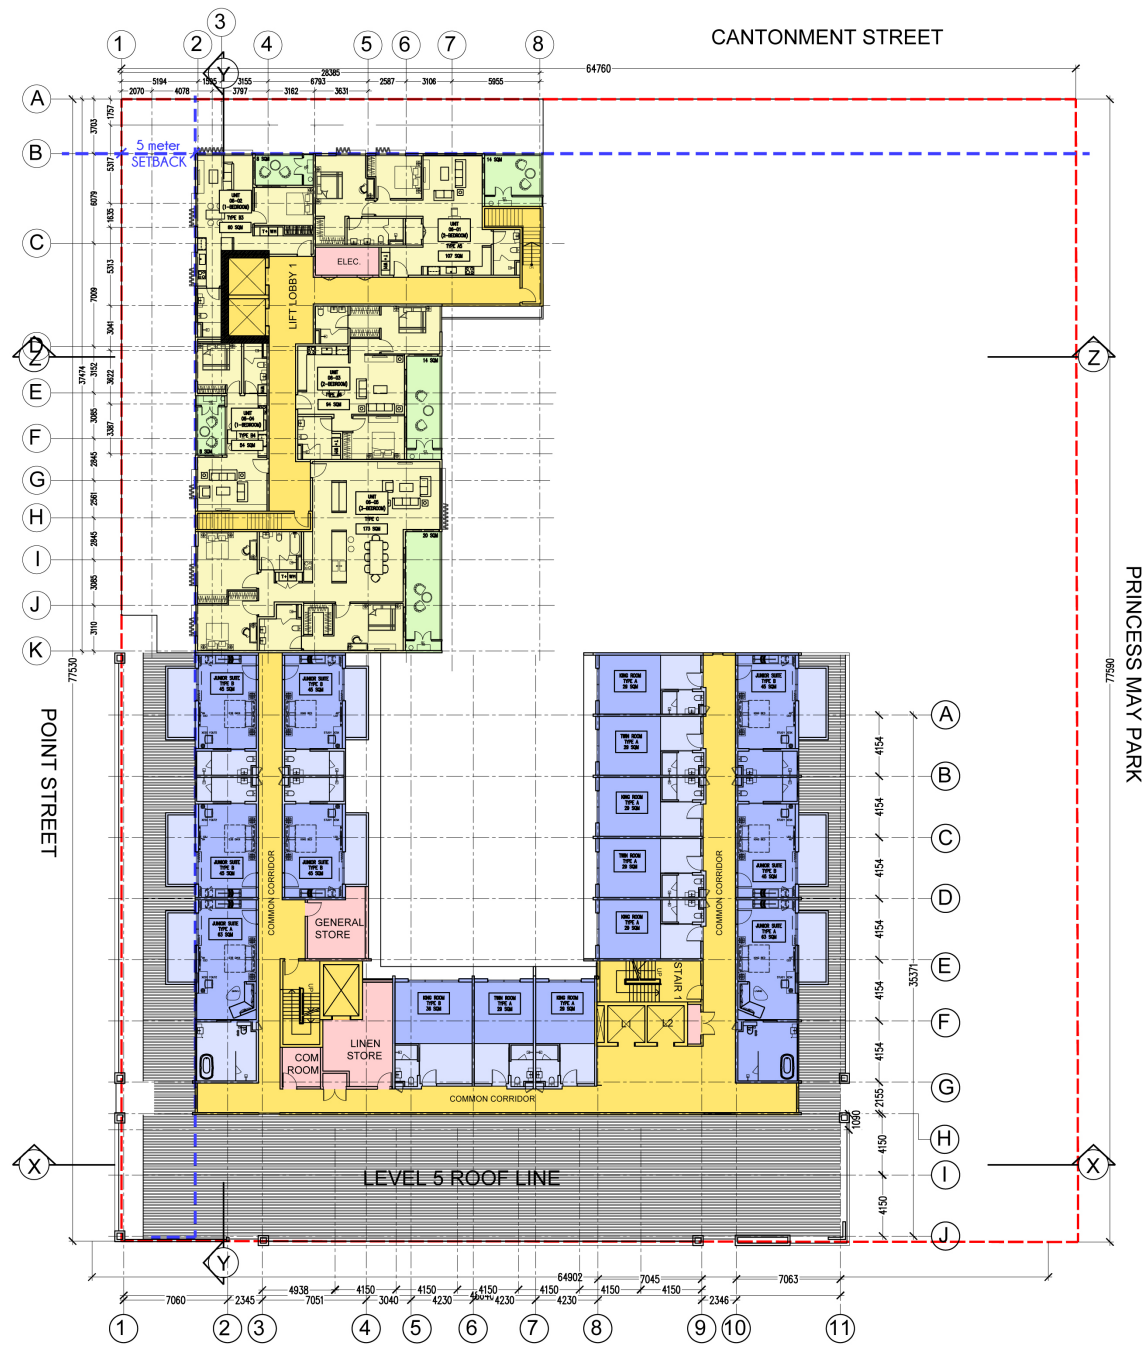

**SIXTH FLOOR**  
 16 TYPICAL HOTEL ROOMS  
 5 UNITS APARTMENT



ARCHITECT:  
**3E D Esign**  
 50, GREENLINK BLVD,  
 HARRISDALE 6112  
 Tel: 0422 888 068 Email: leonardwch@hotmail.com

NO	AMENDMENT	DWN	CHKD	DATE	NO	AMENDMENT	DWN	CHKD	DATE
-	ISSUED FOR APPROVAL	LW	LW	27.05.19					


**GENERAL NOTES**

- ALL DIMENSIONS ARE IN METRIC MILLIMETRES.
- WRITTEN DIMENSIONS SHALL TAKE PREFERENCE OVER SCALED DIMENSIONS.
- LARGE SCALE DRAWINGS SHALL TAKE PREFERENCE OVER SMALLER SCALE DRAWINGS.
- ALL DIMENSION MUST BE CHECKED PRIOR TO STARTING ANY WORKED.
- ALL INFORMATION DOCUMENTED ARE BASED ON EXISTING CONDITION.
- ARCHITECT/ENGINEER WILL NOT BE HELD LIABLE TO ANY CHANGES MADE BY CLIENT WHICH DEFER TO WHAT HAD BEEN DOCUMENTED.


PROJECT NAME:  
 POINT ST. DEVELOPMENT  
 HOTEL, RETAIL & RESIDENTIAL  
 LOT 34 POINT ST.  
 FREMANTLE, WA.

DRAWING TYPE:  
 PLAN

PROJECT STAGE:	SCALE:	DRAWN:
DEVELOPMENT APPLICATION	1:300	LW
DRAWING PURPOSE:	DRAWING INCEPTION DATE:	CHECKED:
DA	OCT 2019	LW
PROJECT NO:	DRAWING NO:	REVISION:
002	08	0

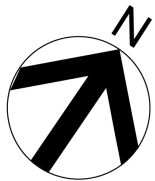

**ROOF PLAN**

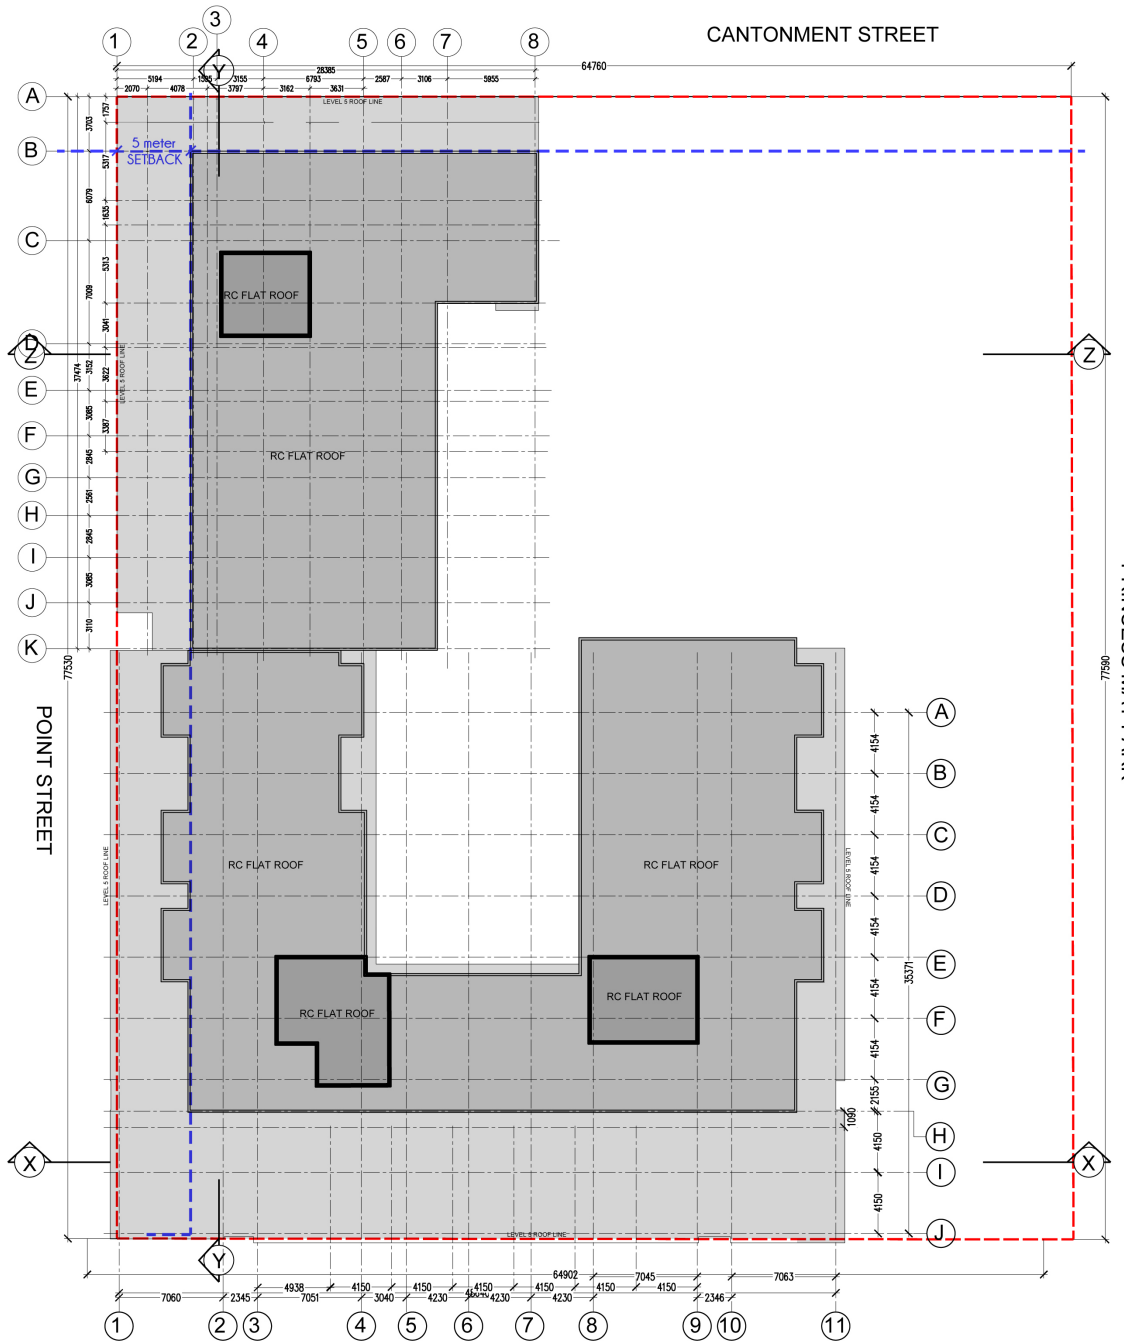

DEVELOPMENT DATA	
HOTEL	- 168 ROOMS
APARMENT	- 45 UNITS
CARPARKS	- 69 UNITS
STORES	- 46 UNITS

CLIENT: **SKS GROUP**  
MALAYSIA | AUSTRALIA

ARCHITECT: **3E D ESign**  
50, GREENLINK BLVD,  
HARRISDALE 6112  
Tel: 0422 888 068 Email: leonardwch@hotmail.com

NO	AMENDMENT	DWN	CHKD	DATE	NO	AMENDMENT	DWN	CHKD	DATE
-	ISSUED FOR APPROVAL	LW	LW	27.05.19					

**GENERAL NOTES**

- ALL DIMENSIONS ARE IN METRIC MILLIMETRES.
- WRITTEN DIMENSIONS SHALL TAKE PREFERENCE OVER SCALED DIMENSIONS.
- LARGE SCALE DRAWINGS SHALL TAKE PREFERENCE OVER SMALLER SCALE DRAWINGS.
- ALL DIMENSION MUST BE CHECKED PRIOR TO STARTING ANY WORKED.
- ALL INFORMATION DOCUMENTED ARE BASED ON EXISTING CONDITION.
- ARCHITECT/ARTIST WILL NOT BE HELD LIABLE TO ANY CHANGES MADE BY CLIENT WHICH DEFER TO WHAT HAD BEEN DOCUMENTED.

PROJECT NAME:  
POINT ST. DEVELOPMENT  
HOTEL, RETAIL & RESIDENTIAL  
LOT 34 POINT ST.  
FREMANTLE, WA.

DRAWING TYPE:  
PLAN

DRAWING SCOPE:  
ROOF PLAN

PROJECT STAGE:	SCALE:	DRAWN:
DEVELOPMENT APPLICATION	1:300	LW
DRAWING PURPOSE:	DRAWING INCEPTION DATE:	CHECKED:
DA	OCT 2019	LW
PROJECT NO:	DRAWING NO:	REVISION:
002	09	0



SECTION X - X



SECTION Y - Y



ARCHITECT:  
**3E D Esign**  
 50, GREENLINK BLVD,  
 HARRISDALE 6112  
 Tel: 0422 888 068 Email: leonardwch@hotmail.com

NO	AMENDMENT	DWN	CHKD	DATE	NO	AMENDMENT	DWN	CHKD	DATE
-	ISSUED FOR APPROVAL	LW	LW	27.05.19					


**GENERAL NOTES**

- ALL DIMENSIONS ARE IN METRIC MILLIMETRES.
- WRITTEN DIMENSIONS SHALL TAKE PREFERENCE OVER SCALED DIMENSIONS.
- LARGE SCALE DRAWINGS SHALL TAKE PREFERENCE OVER SMALLER SCALE DRAWINGS.
- ALL DIMENSION MUST BE CHECKED PRIOR TO STARTING ANY WORKED.
- ALL INFORMATION DOCUMENTED ARE BASED ON EXISTING CONDITION.
- ARCHITECT/ENGINEER WILL NOT BE HELD LIABLE TO ANY CHANGES MADE BY CLIENT WHICH DEFER TO WHAT HAD BEEN DOCUMENTED.

PROJECT NAME:  
 POINT ST. DEVELOPMENT  
 HOTEL, RETAIL & RESIDENTIAL  
 LOT 34 POINT ST.  
 FREMANTLE, WA.

DRAWING TYPE:  
 SECTION

PROJECT STAGE:	SCALE:	DRAWN:
DEVELOPMENT APPLICATION	1:300	LW
DRAWING PURPOSE: AMENDED DA	DRAWING INCEPTION DATE: 20 AUG 2019	CHECKED: LW
DRAWING SCOPE: SECTION X-X & SECTION Y-Y	PROJECT NO: 002	DRAWING NO: 10
	REVISION: 0	

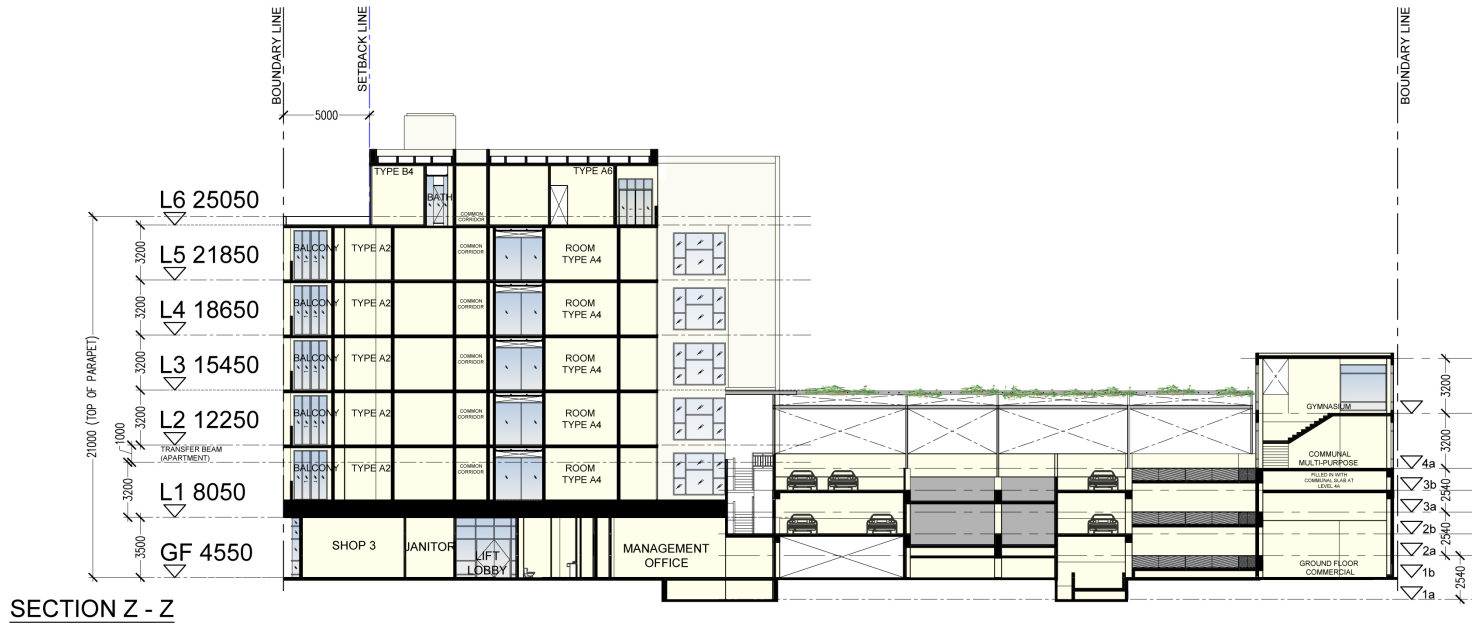

SECTION Z - Z



ARCHITECT:  
**3E D ESign**  
 50, GREENLINK BLVD,  
 HARRISDALE 6112  
 Tel: 0422 888 068 Email: leonardwch@hotmail.com

NO	AMENDMENT	DWN	CHKD	DATE	NO	AMENDMENT	DWN	CHKD	DATE
-	ISSUED FOR APPROVAL	LW	LW	27.05.19					


**GENERAL NOTES**

- ALL DIMENSIONS ARE IN METRIC MILLIMETRES.
- WRITTEN DIMENSIONS SHALL TAKE PREFERENCE OVER SCALED DIMENSIONS.
- LARGE SCALE DRAWINGS SHALL TAKE PREFERENCE OVER SMALLER SCALE DRAWINGS.
- ALL DIMENSION MUST BE CHECKED PRIOR TO STARTING ANY WORKED.
- ALL INFORMATION DOCUMENTED ARE BASED ON EXISTING CONDITION.
- ARCHITECT/FORTIFER WILL NOT BE HELD LIABLE TO ANY CHANGES MADE BY CLIENT WHICH DEFER TO WHAT HAD BEEN DOCUMENTED


PROJECT NAME:  
 POINT ST. DEVELOPMENT  
 HOTEL, RETAIL & RESIDENTIAL  
 LOT 34 POINT ST.  
 FREMANTLE, WA.

DRAWING TYPE:  
 SECTION

PROJECT STAGE: DEVELOPMENT APPLICATION	SCALE: 1:300	DRAWN: LW
DRAWING PURPOSE: DA	DRAWING INCEPTION DATE: 20 AUG 2019	CHECKED: LW
DRAWING SCOPE: SECTION Z-Z	PROJECT NO: 002	DRAWING NO: 11
	REVISION: 0	

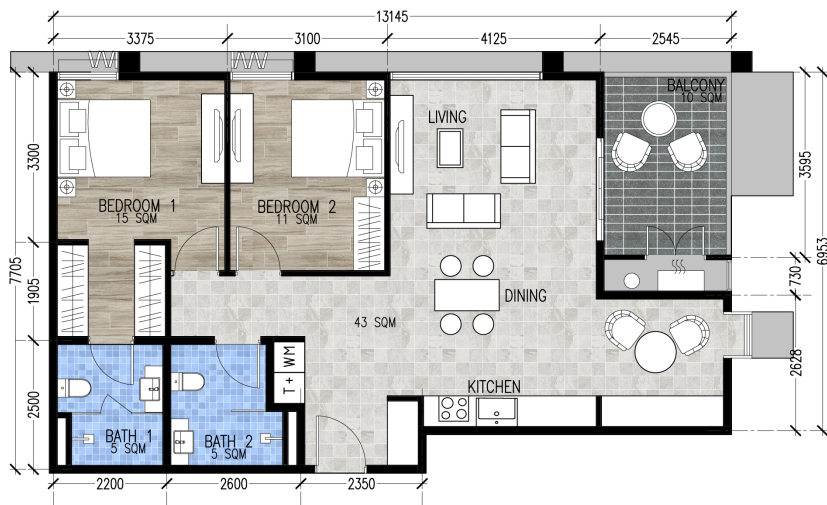

TYPE A  
 (2 BEDROOM + 2 BATH)  
 TOTAL AREA = 89 Sqm

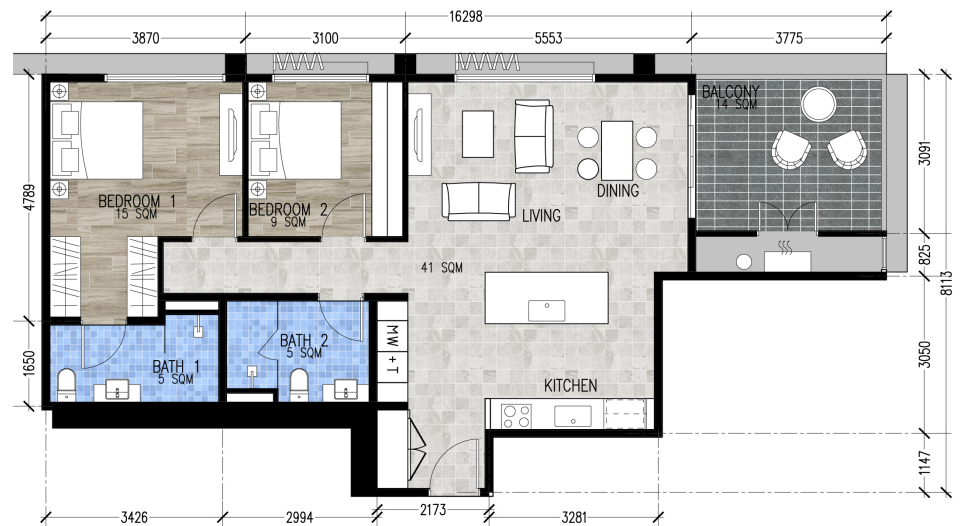

TYPE A1  
 (2 BEDROOM + 2 BATH)  
 TOTAL AREA = 89 Sqm

## 2-BEDROOM



ARCHITECT:  
**3E D Esign**  
 50, GREENLINK BLVD,  
 HARRISDALE 6112  
 Tel: 0422 888 068 Email: leonardwch@hotmail.com

NO	AMENDMENT	DWN	CHKD	DATE	NO	AMENDMENT	DWN	CHKD	DATE
-	ISSUED FOR APPROVAL	LW	LW	27.05.19					


**GENERAL NOTES**

- ALL DIMENSIONS ARE IN METRIC MILLIMETRES.
- WRITTEN DIMENSIONS SHALL TAKE PREFERENCE OVER SCALED DIMENSIONS.
- LARGE SCALE DRAWINGS SHALL TAKE PREFERENCE OVER SMALLER SCALE DRAWINGS.
- ALL DIMENSION MUST BE CHECKED PRIOR TO STARTING ANY WORKED.
- ALL INFORMATION DOCUMENTED ARE BASED ON EXISTING CONDITION.
- ARCHITECT/WRITER SHALL NOT BE HELD LIABLE TO ANY CHANGES MADE BY CLIENT WHICH DEFER TO WHAT HAD BEEN DOCUMENTED.

PROJECT NAME: POINT ST. DEVELOPMENT HOTEL, RETAIL & RESIDENTIAL LOT 34 POINT ST. FREMANTLE, WA.	PROJECT STAGE: DEVELOPMENT APPLICATION	SCALE: 1:100	DRAWN: LW
DRAWING PURPOSE: DA	DRAWING INCEPTION DATE: SEP 2019	CHECKED: LW	
DRAWING TYPE: PLAN	DRAWING SCOPE: APARTMENT - TYPE A TYPE A1	PROJECT NO: 002	DRAWING NO: 14
		REVISION: 0	



TYPE A2  
 (2 BEDROOM + 2 BATH)  
 TOTAL AREA = 101 Sqm

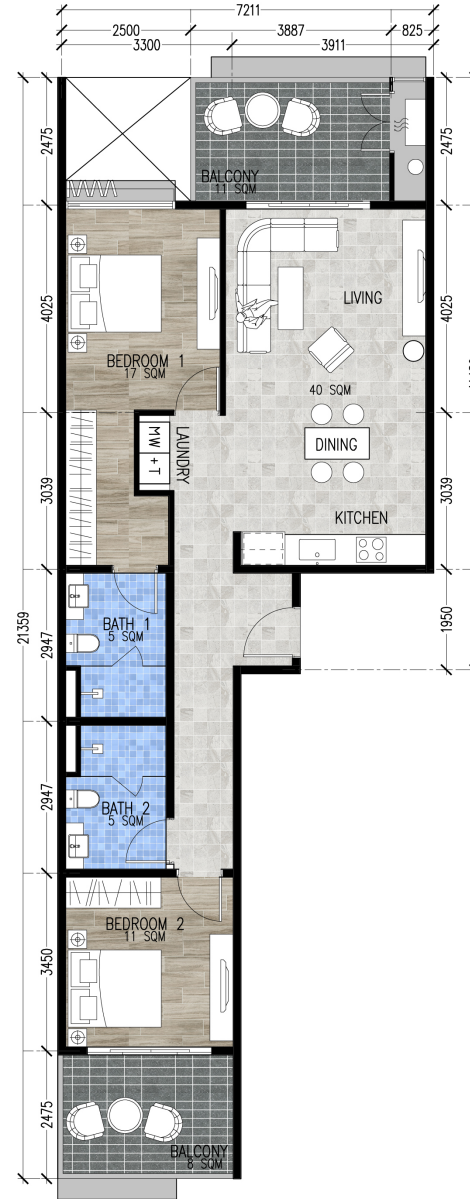

TYPE A3  
 (2 BEDROOM + 2 BATH)  
 TOTAL AREA = 97 Sqm

## 2-BEDROOM



ARCHITECT:  
**3E D Esign**  
 50, GREENLINK BLVD,  
 HARRISDALE 6112  
 Tel: 0422 888 068 Email: leonardwch@hotmail.com


NO	AMENDMENT	DWN	CHKD	DATE	NO	AMENDMENT	DWN	CHKD	DATE
-	ISSUED FOR APPROVAL	LW	LW	27.05.19					

**GENERAL NOTES**  
 • ALL DIMENSIONS ARE IN METRIC MILLIMETRES.  
 • WRITTEN DIMENSIONS SHALL TAKE PREFERENCE OVER SCALED DIMENSIONS.  
 • LARGE SCALE DRAWINGS SHALL TAKE PREFERENCE OVER SMALLER SCALE DRAWINGS.  
 • ALL DIMENSION MUST BE CHECKED PRIOR TO STARTING ANY WORKED.  
 • ALL INFORMATION DOCUMENTED ARE BASED ON EXISTING CONDITION.  
 • ARCHITECT/WRITER WILL NOT BE HELD LIABLE TO ANY CHANGES MADE BY CLIENT WHICH DEFER TO WHAT HAD BEEN DOCUMENTED

PROJECT NAME: POINT ST. DEVELOPMENT HOTEL, RETAIL & RESIDENTIAL LOT 34 POINT ST. FREMANTLE, WA.		PROJECT STAGE: DEVELOPMENT APPLICATION		SCALE: 1:100	DRAWN: LW
DRAWING TYPE: PLAN		DRAWING PURPOSE: DA		DRAWING INCEPTION DATE: SEP 2019	CHECKED: LW
DRAWING SCOPE: APARTMENT - TYPE A2 - TYPE A3		PROJECT NO: 002	DRAWING NO: 15	REVISION: 0	



TYPE A4  
(2 BEDROOM + 2 BATH)  
TOTAL AREA = 88 Sqm

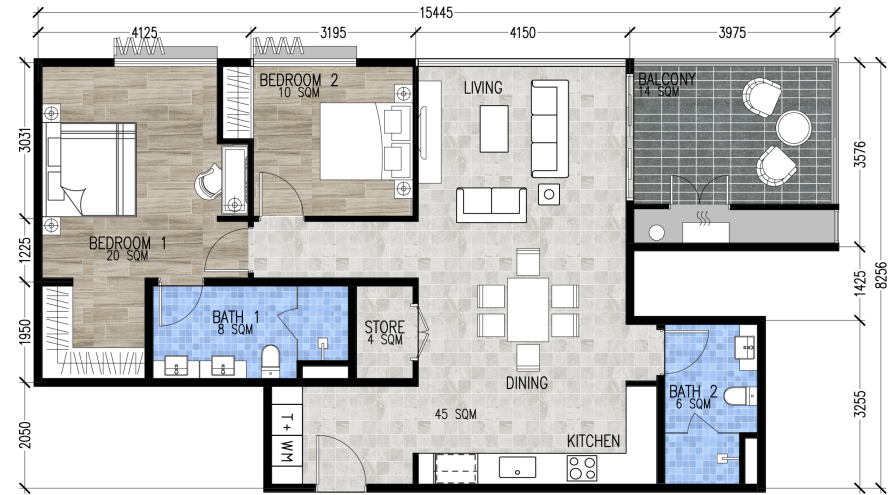

TYPE A5  
(2 BEDROOM + 2 BATH)  
TOTAL AREA = 107 Sqm



ARCHITECT:  
**3E D ESign**  
50, GREENLINK BLVD,  
HARRISDALE 6112  
Tel: 0422 888 068 Email: leonardwch@hotmail.com

NO	AMENDMENT	DWN	CHKD	DATE	NO	AMENDMENT	DWN	CHKD	DATE
-	ISSUED FOR APPROVAL	LW	LW	27.05.19					

**GENERAL NOTES**

- ALL DIMENSIONS ARE IN METRIC MILLIMETRES.
- WRITTEN DIMENSIONS SHALL TAKE PREFERENCE OVER SCALED DIMENSIONS.
- LARGE SCALE DRAWINGS SHALL TAKE PREFERENCE OVER SMALLER SCALE DRAWINGS.
- ALL DIMENSION MUST BE CHECKED PRIOR TO STARTING ANY WORKED.
- ALL INFORMATION DOCUMENTED ARE BASED ON EXISTING CONDITION.
- ARCHITECT/OWNER WILL NOT BE HELD LIABLE TO ANY CHANGES MADE BY CLIENT WHICH DEFER TO WHAT HAD BEEN DOCUMENTED.

PROJECT NAME:  
POINT ST. DEVELOPMENT  
HOTEL, RETAIL & RESIDENTIAL  
LOT 34 POINT ST.  
FREMANTLE, WA.

PROJECT STAGE:	SCALE:	DRAWN:		
DEVELOPMENT APPLICATION	1:100	LW		
DRAWING PURPOSE:	DRAWING INCEPTION DATE:	CHECKED:		
DA	SEP 2019	LW		
DRAWING TYPE:	DRAWING SCOPE:	PROJECT NO:	DRAWING NO:	REVISION:
PLAN	APARTMENT - TYPE A4 TYPE A5	002	16	0



**TYPE A6**  
 (2 BEDROOM + 2 BATH)  
 TOTAL AREA = 94 Sqm



**3E D ESign**  
 50, GREENLINK BLVD,  
 HARRISDALE 6112  
 Tel: 0422 888 068 Email: leonardwch@hotmail.com


NO	AMENDMENT	DWN	CHKD	DATE	NO	AMENDMENT	DWN	CHKD	DATE
-	ISSUED FOR APPROVAL	LW	LW	27.05.19					

**GENERAL NOTES**  
 • ALL DIMENSIONS ARE IN METRIC MILLIMETRES.  
 • WRITTEN DIMENSIONS SHALL TAKE PREFERENCE OVER SCALED DIMENSIONS.  
 • LARGE SCALE DRAWINGS SHALL TAKE PREFERENCE OVER SMALLER SCALE DRAWINGS.  
 • ALL DIMENSION MUST BE CHECKED PRIOR TO STARTING ANY WORKED.  
 • ALL INFORMATION DOCUMENTED ARE BASED ON EXISTING CONDITION.  
 • ARCHITECT/WRITER WILL NOT BE HELD LIABLE TO ANY CHANGES MADE BY CLIENT WHICH DEFER TO WHAT HAD BEEN DOCUMENTED


PROJECT NAME:  
 POINT ST. DEVELOPMENT  
 HOTEL, RETAIL & RESIDENTIAL  
 LOT 34 POINT ST.  
 FREMANTLE, WA.

PROJECT STAGE:	SCALE:	DRAWN:
DEVELOPMENT APPLICATION	1:100	LW
DRAWING PURPOSE: DA	DRAWING INCEPTION DATE: SEP 2019	CHECKED: LW
DRAWING TYPE: PLAN	DRAWING SCOPE: APARTMENT - TYPE A6 - TYPE A7	PROJECT NO: 002
		DRAWING NO: 17
		REVISION: 0




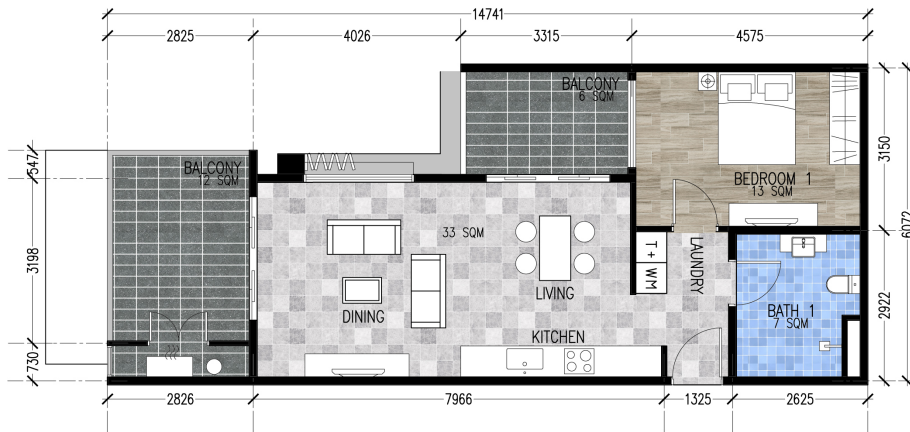

**TYPE B**  
(1 BEDROOM + 1 BATH)  
TOTAL AREA = 71 Sqm

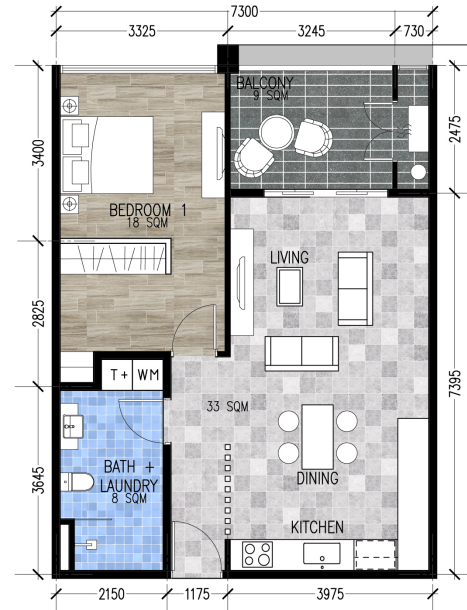

**TYPE B1**  
(1 BEDROOM + 1 BATH)  
TOTAL AREA = 68 Sqm

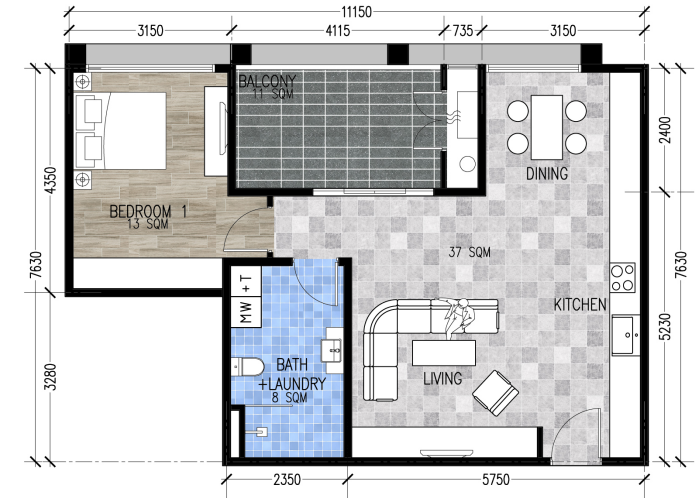

**TYPE B2**  
(1 BEDROOM + 1 BATH)  
TOTAL AREA = 69 Sqm

# 1-BEDROOM



ARCHITECT:  
**3E D Esign**  
50, GREENLINK BLVD,  
HARRISDALE 6112  
Tel: 0422 888 068 Email: leonardwch@hotmail.com

NO	AMENDMENT	DWN	CHKD	DATE	NO	AMENDMENT	DWN	CHKD	DATE
-	ISSUED FOR APPROVAL	LW	LW	27.05.19					

**GENERAL NOTES**

- ALL DIMENSIONS ARE IN METRIC MILLIMETRES.
- WRITTEN DIMENSIONS SHALL TAKE PREFERENCE OVER SCALED DIMENSIONS.
- LARGE SCALE DRAWINGS SHALL TAKE PREFERENCE OVER SMALLER SCALE DRAWINGS.
- ALL DIMENSION MUST BE CHECKED PRIOR TO STARTING ANY WORKED.
- ALL INFORMATION DOCUMENTED ARE BASED ON EXISTING CONDITION.
- ARCHITECT/OWNER WILL NOT BE HELD LIABLE TO ANY CHANGES MADE BY CLIENT WHICH DEFER TO WHAT HAD BEEN DOCUMENTED

PROJECT NAME:  
POINT ST. DEVELOPMENT  
HOTEL, RETAIL & RESIDENTIAL  
LOT 34 POINT ST.  
FREMANTLE, WA.

DRAWING TYPE:  
PLAN

PROJECT STAGE:  
DEVELOPMENT APPLICATION


DRAWING PURPOSE:  
DA

DRAWING SCOPE:  
APARTMENT : TYPE B  
TYPE B1

SCALE: 1:100	DRAWN: LW
DRAWING INCEPTION DATE: SEP 2019	CHECKED: LW
PROJECT NO: 002	DRAWING NO: 18
REVISION: 0	



**TYPE B3**  
 (1 BEDROOM + 1 BATH)  
**TOTAL AREA = 60 Sqm**

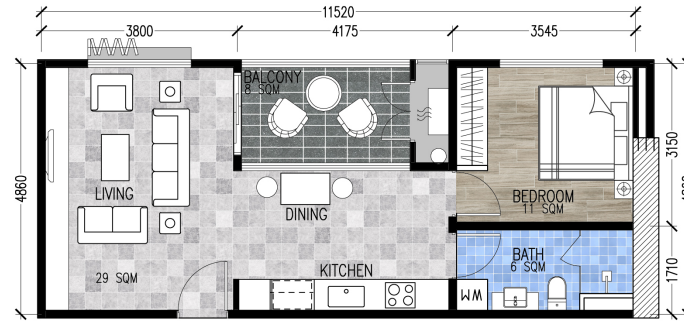

**TYPE B4**  
 (1 BEDROOM + 1 BATH)  
**TOTAL AREA = 54 Sqm**

# 1-BEDROOM



ARCHITECT:  
**3E D<sub>E</sub>Sign**  
 50, GREENLINK BLVD,  
 HARRISDALE 6112  
 Tel: 0422 888 068 Email: leonardwch@hotmail.com

NO	AMENDMENT	DWN	CHKD	DATE	NO	AMENDMENT	DWN	CHKD	DATE
-	ISSUED FOR APPROVAL	LW	LW	27.05.19					

**GENERAL NOTES**

- ALL DIMENSIONS ARE IN METRIC MILLIMETRES.
- WRITTEN DIMENSIONS SHALL TAKE PREFERENCE OVER SCALED DIMENSIONS.
- LARGE SCALE DRAWINGS SHALL TAKE PREFERENCE OVER SMALLER SCALE DRAWINGS.
- ALL DIMENSION MUST BE CHECKED PRIOR TO STARTING ANY WORKED.
- ALL INFORMATION DOCUMENTED ARE BASED ON EXISTING CONDITION.
- ARCHITECT/OWNER WILL NOT BE HELD LIABLE TO ANY CHANGES MADE BY CLIENT WHICH DEFER TO WHAT HAD BEEN DOCUMENTED

PROJECT NAME: POINT ST. DEVELOPMENT HOTEL, RETAIL & RESIDENTIAL LOT 34 POINT ST. FREMANTLE, WA.		PROJECT STAGE: DEVELOPMENT APPLICATION		SCALE: 1:100	DRAWN: LW
DRAWING TYPE: PLAN		DRAWING PURPOSE: DA		DRAWING INCEPTION DATE: SEP 2019	CHECKED: LW
DRAWING SCOPE: APARTMENT		TYPE B2 TYPE B3		PROJECT NO: 002	DRAWING NO: 19
				REVISION: 0	



### 3-BEDROOM



ARCHITECT:  
**3E D Esign**  
 50, GREENLINK BLVD,  
 HARRISDALE 6112  
 Tel: 0422 888 068 Email: leonardwch@hotmail.com

NO	AMENDMENT	DWN	CHKD	DATE	NO	AMENDMENT	DWN	CHKD	DATE
-	ISSUED FOR APPROVAL	LW	LW	27.05.19					


**GENERAL NOTES**

- ALL DIMENSIONS ARE IN METRIC MILLIMETRES.
- WRITTEN DIMENSIONS SHALL TAKE PREFERENCE OVER SCALED DIMENSIONS.
- LARGER SCALE DRAWINGS SHALL TAKE PREFERENCE OVER SMALLER SCALE DRAWINGS.
- ALL DIMENSION MUST BE CHECKED PRIOR TO STARTING ANY WORKED.
- ALL INFORMATION DOCUMENTED ARE BASED ON EXISTING CONDITION.
- ARCHITECT/OWNER WILL NOT BE HELD LIABLE TO ANY CHANGES MADE BY CLIENT WHICH DEFER TO WHAT HAD BEEN DOCUMENTED


PROJECT NAME:  
 POINT ST. DEVELOPMENT  
 HOTEL, RETAIL & RESIDENTIAL  
 LOT 34 POINT ST.  
 FREMANTLE, WA.

DRAWING TYPE:  
 PLAN


PROJECT STAGE:	SCALE:	DRAWN:
DEVELOPMENT APPLICATION	1:100	LW
DRAWING PURPOSE: AMENDED DA	DRAWING INCEPTION DATE: SEP 2019	CHECKED: LW
DRAWING SCOPE: APARTMENT - TYPE C	PROJECT NO: 002	DRAWING NO: 20
		REVISION: 0

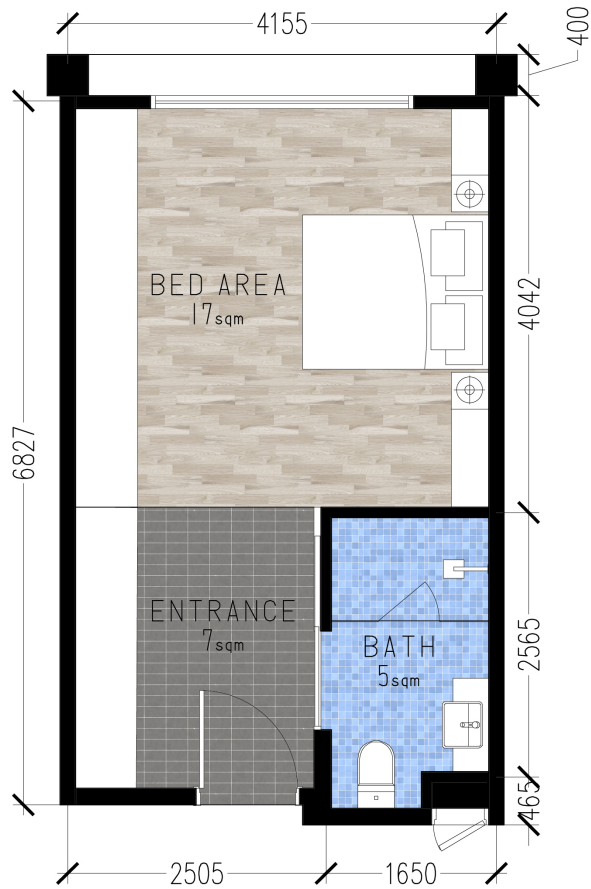

**HOTEL ROOM - TYPE A**  
29 sqm

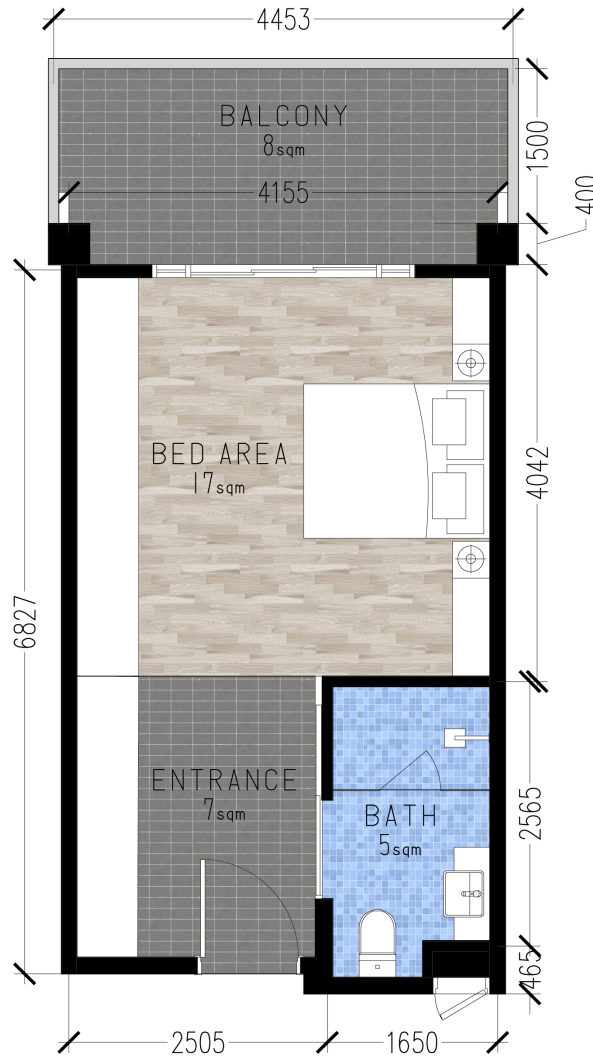

**HOTEL ROOM - TYPE A1**  
37 sqm

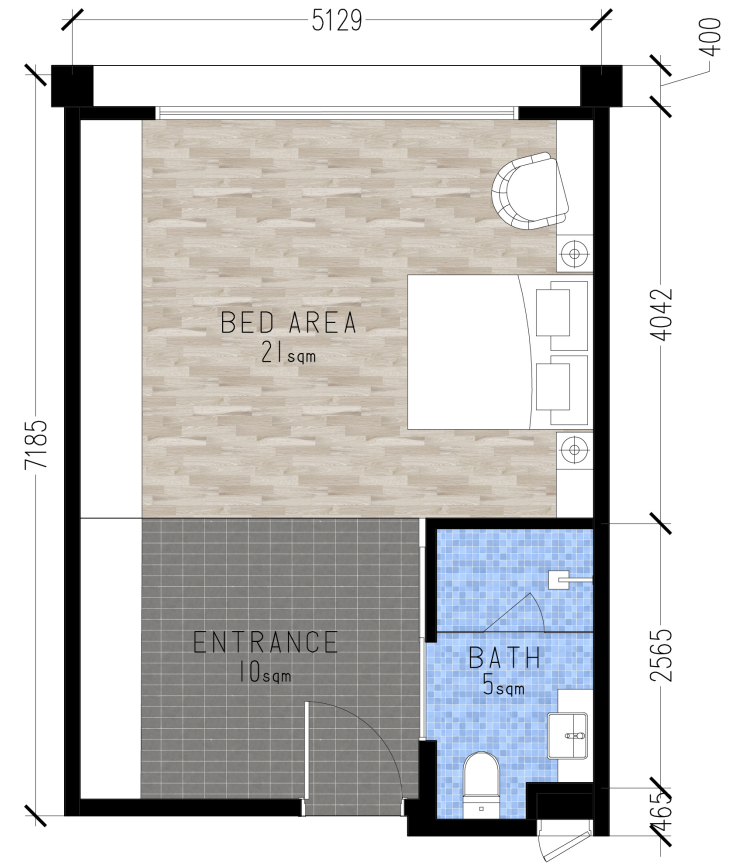

**HOTEL ROOM - TYPE B**  
36 sqm

**HOTEL ROOM**



ARCHITECT:  
**3E D ESign**  
50, GREENLINK BLVD,  
HARRISDALE 6112  
Tel: 0422 888 068 Email: leonardwch@hotmail.com

NO	AMENDMENT	DWN	CHKD	DATE	NO	AMENDMENT	DWN	CHKD	DATE
-	ISSUED FOR APPROVAL	LW	LW	27.05.19					


**GENERAL NOTES**

- ALL DIMENSIONS ARE IN METRIC MILLIMETRES.
- WRITTEN DIMENSIONS SHALL TAKE PREFERENCE OVER SCALED DIMENSIONS.
- LARGER SCALE DRAWINGS SHALL TAKE PREFERENCE OVER SMALLER SCALE DRAWINGS.
- ALL DIMENSION MUST BE CHECKED PRIOR TO STARTING ANY WORKED.
- ALL INFORMATION DOCUMENTED ARE BASED ON EXISTING CONDITION.
- ARCHITECT/OWNER WILL NOT BE HELD LIABLE TO ANY CHANGES MADE BY CLIENT WHICH DEFER TO WHAT HAD BEEN DOCUMENTED

PROJECT NAME:  
POINT ST. DEVELOPMENT  
HOTEL, RETAIL & RESIDENTIAL  
LOT 34 POINT ST.  
FREMANTLE, WA.

DRAWING TYPE:  
PLAN


PROJECT STAGE:	SCALE:	DRAWN:
DEVELOPMENT APPLICATION	1:50	LW
DRAWING PURPOSE: DA	DRAWING INCEPTION DATE: SEP 2019	CHECKED: LW
DRAWING SCOPE: HOTEL - TYPE A - TYPE B	PROJECT NO: 002	DRAWING NO: 21
		REVISION: 0

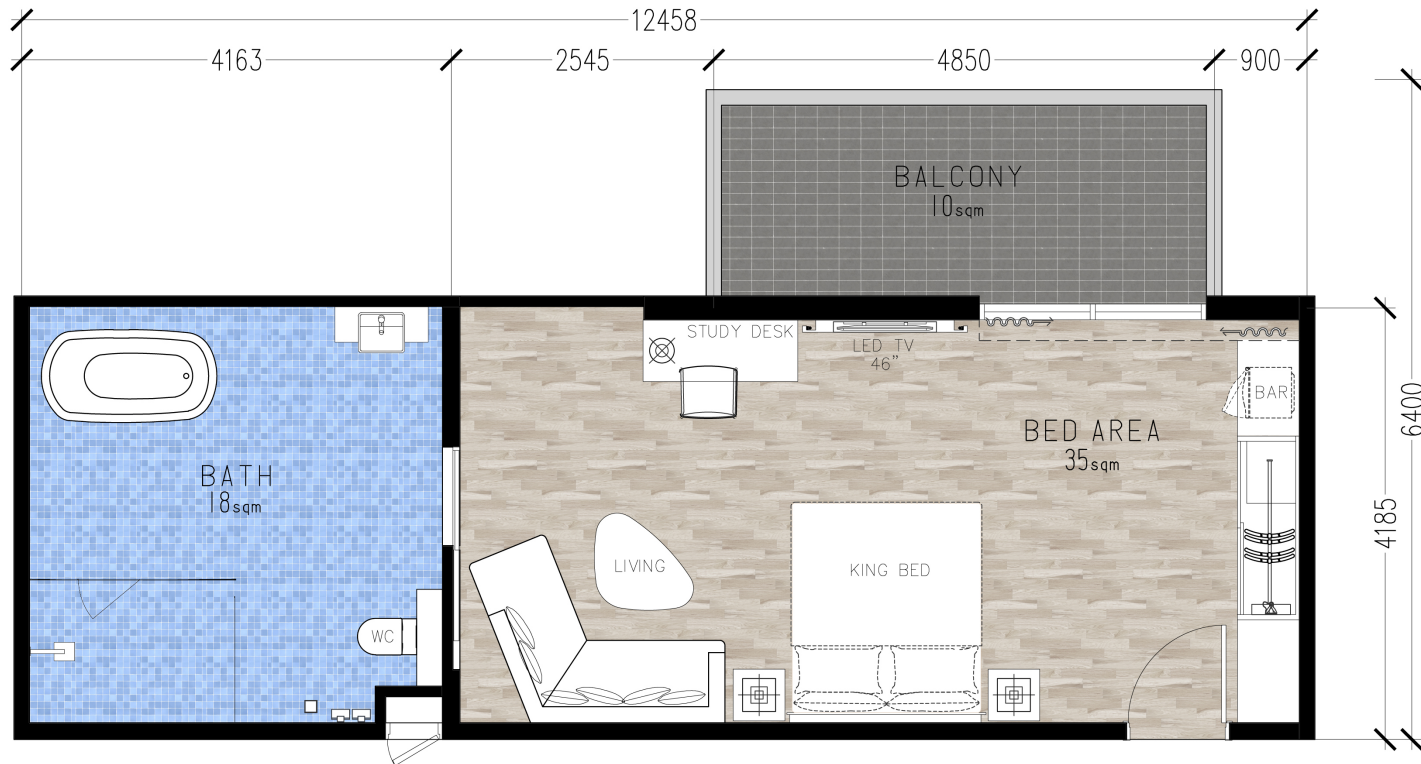

**JUNIOR SUITE - TYPE A**  
63 sqm

**HOTEL ROOM**

CLIENT: 	ARCHITECT: <b>3E D<sup>E</sup>Sign</b> 50, GREENLINK BLVD, HARRISDALE 6112 Tel: 0422 888 068 Email: leonardwch@hotmail.com	NO	AMENDMENT	DWN	CHKD	DATE	NO	AMENDMENT	DWN	CHKD	DATE	PROJECT NAME:	PROJECT STAGE:	SCALE:	DRAWN:	
		-	ISSUED FOR APPROVAL	LW	LW	27.05.19							POINT ST. DEVELOPMENT HOTEL, RETAIL & RESIDENTIAL LOT 34 POINT ST. FREMANTLE, WA.	DEVELOPMENT APPLICATION	1:50	LW
GENERAL NOTES • ALL DIMENSIONS ARE IN METRIC MILLIMETRES. • WRITTEN DIMENSIONS SHALL TAKE PREFERENCE OVER SCALED DIMENSIONS. • LARGE SCALE DRAWINGS SHALL TAKE PREFERENCE OVER SMALLER SCALE DRAWINGS. • ALL DIMENSION MUST BE CHECKED PRIOR TO STARTING ANY WORKED. • ALL INFORMATION DOCUMENTED ARE BASED ON EXISTING CONDITION. • ARCHITECT/CLIENT WILL NOT BE HELD LIABLE TO ANY CHANGES MADE BY CLIENT WHICH DEFER TO WHAT HAD BEEN DOCUMENTED												DRAWING PURPOSE:	DRAWING INCEPTION DATE:	CHECKED:		
												DA	SEP 2019	LW		
												DRAWING TYPE:	DRAWING SCOPE:	PROJECT NO:	DRAWING NO:	REVISION:
												PLAN	HOTEL - JUNIOR SUITE TYPE A	002	23	0

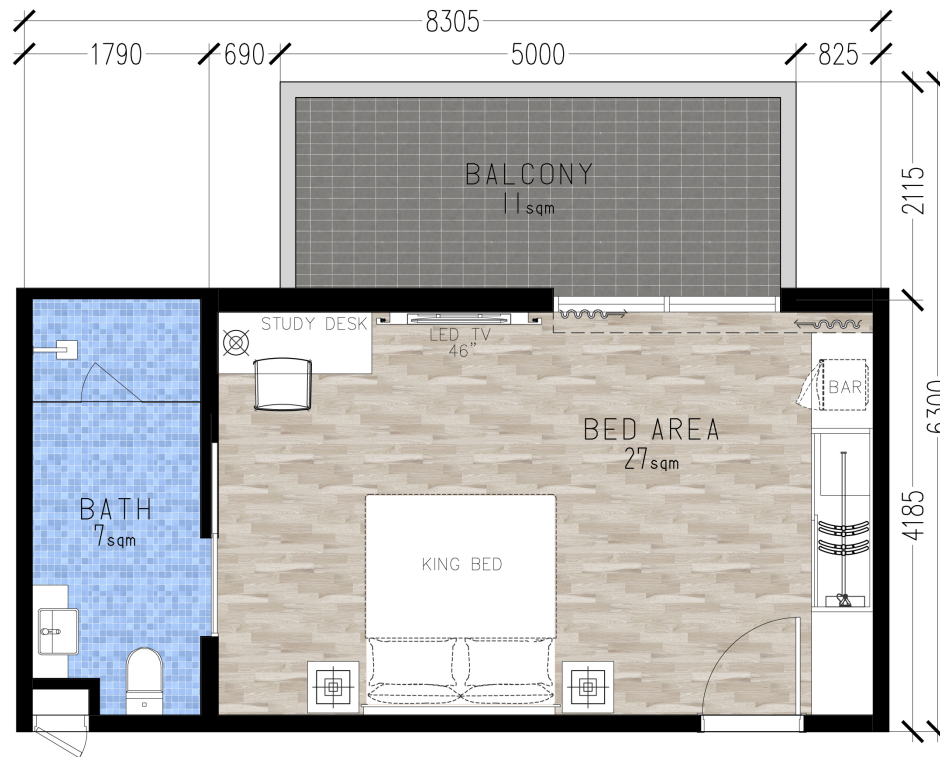

**JUNIOR SUITE - TYPE B**  
45 sqm

**HOTEL ROOM**

CLIENT: 	ARCHITECT: <b>3E D ESign</b> 50, GREENLINK BLVD, HARRISDALE 6112 Tel: 0422 888 068 Email: leonardwch@hotmail.com	NO	AMENDMENT	DWN	CHKD	DATE	NO	AMENDMENT	DWN	CHKD	DATE	<b>GENERAL NOTES</b> • ALL DIMENSIONS ARE IN METRIC MILLIMETRES. • WRITTEN DIMENSIONS SHALL TAKE PREFERENCE OVER SCALED DIMENSIONS. • LARGE SCALE DRAWINGS SHALL TAKE PREFERENCE OVER SMALLER SCALE DRAWINGS. • ALL DIMENSION MUST BE CHECKED PRIOR TO STARTING ANY WORKED. • ALL INFORMATION DOCUMENTED ARE BASED ON EXISTING CONDITION. • ARCHITECT/OWNER WILL NOT BE HELD LIABLE TO ANY CHANGES MADE BY CLIENT WHICH DEFER TO WHAT HAD BEEN DOCUMENTED	PROJECT NAME: POINT ST. DEVELOPMENT HOTEL, RETAIL & RESIDENTIAL LOT 34 POINT ST. FREMANTLE, WA.	PROJECT STAGE: DEVELOPMENT APPLICATION	SCALE: 1:50	DRAWN: LW
		-	ISSUED FOR APPROVAL	LW	LW	27.05.19								DRAWING PURPOSE: DA	DRAWING INCEPTION DATE: SEP 2019	CHECKED: LW
												DRAWING TYPE: PLAN	DRAWING SCOPE: HOTEL - JUNIOR SUITE TYPE B	PROJECT NO: 002	DRAWING NO: 22	REVISION: 0



VIEW FROM PRINCESS MAY PARK



VIEW FROM ADELAIDE STREET

CLIENT:

ARCHITECT:

**3E D** ESign  
 50, GREENLINK BLVD,  
 HARRISDALE 6112  
 Tel: 0422 888 068 Email: leonardwch@hotmail.com


NO	AMENDMENT	DWN	CHKD	DATE	NO	AMENDMENT	DWN	CHKD	DATE
-	ISSUED FOR APPROVAL	LW	LW	27.05.19					

**GENERAL NOTES**

- ALL DIMENSIONS ARE IN METRIC MILLIMETRES.
- WRITTEN DIMENSIONS SHALL TAKE PREFERENCE OVER SCALED DIMENSIONS.
- LARGE SCALE DRAWINGS SHALL TAKE PREFERENCE OVER SMALLER SCALE DRAWINGS.
- ALL DIMENSION MUST BE CHECKED PRIOR TO STARTING ANY WORKED.
- ALL INFORMATION DOCUMENTED ARE BASED ON EXISTING CONDITION.
- ARCHITECT/WRITER WILL NOT BE HELD LIABLE TO ANY CHANGES MADE BY CLIENT WHICH DEFER TO WHAT HAD BEEN DOCUMENTED

PROJECT NAME:  
 POINT ST. DEVELOPMENT  
 HOTEL, RETAIL & RESIDENTIAL  
 LOT 34 POINT ST.  
 FREMANTLE, WA.

PROJECT STAGE: DEVELOPMENT APPLICATION	SCALE: N.T.S	DRAWN: LW
DRAWING PURPOSE: AMENDED DA	DRAWING INCEPTION DATE: SEP 2019	CHECKED: LW
DRAWING TYPE: ELEVATION	DRAWING SCOPE: VIEW FROM PRINCESS MAY PARK VIEW FROM ADELAIDE STREET	PROJECT NO: 002
		DRAWING NO: 12
		REVISION: 0

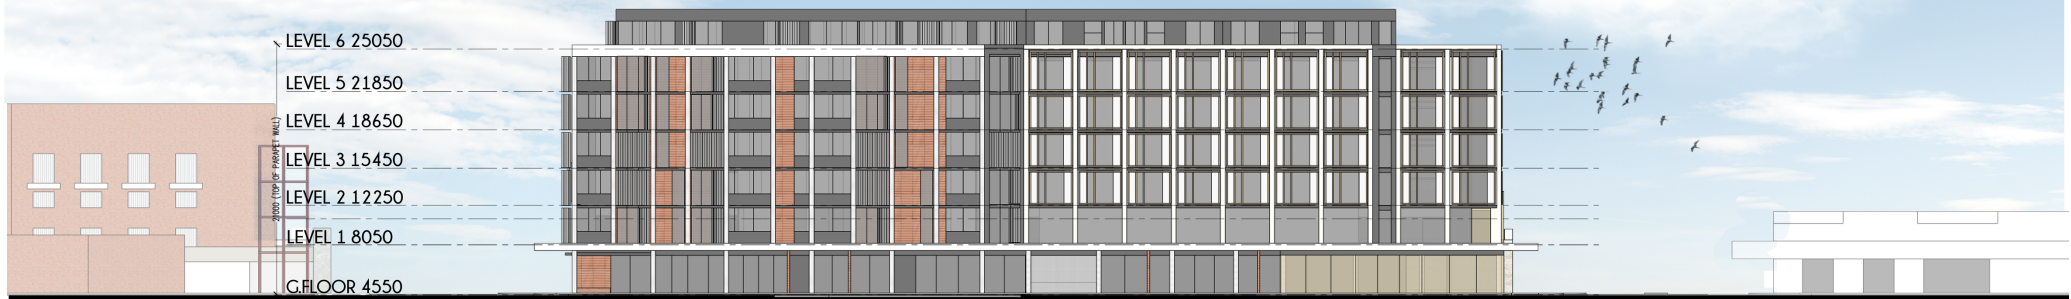

VIEW FROM POINT STREET



VIEW FROM CANTONMENT STREET

CLIENT:

ARCHITECT:

**3E D** ESign  
 50, GREENLINK BLVD,  
 HARRISDALE 6112  
 Tel: 0422 888 068 Email: leonardwch@hotmail.com

NO	AMENDMENT	DWN	CHKD	DATE	NO	AMENDMENT	DWN	CHKD	DATE
-	ISSUED FOR APPROVAL	LW	LW	27.05.19					

**GENERAL NOTES**

- ALL DIMENSIONS ARE IN METRIC MILLIMETRES.
- WRITTEN DIMENSIONS SHALL TAKE PREFERENCE OVER SCALED DIMENSIONS.
- LARGE SCALE DRAWINGS SHALL TAKE PREFERENCE OVER SMALLER SCALE DRAWINGS.
- ALL DIMENSION MUST BE CHECKED PRIOR TO STARTING ANY WORKED.
- ALL INFORMATION DOCUMENTED ARE BASED ON EXISTING CONDITION.
- ARCHITECT/ARTIST WILL NOT BE HELD LIABLE TO ANY CHANGES MADE BY CLIENT WHICH DEFER TO WHAT HAD BEEN DOCUMENTED

PROJECT NAME:  
 POINT ST. DEVELOPMENT  
 HOTEL, RETAIL & RESIDENTIAL  
 LOT 34 POINT ST.  
 FREMANTLE, WA.

PROJECT STAGE: DEVELOPMENT APPLICATION	SCALE: N.T.S	DRAWN: LW
DRAWING PURPOSE: DA	DRAWING INCEPTION DATE: SEP 2019	CHECKED: LW
DRAWING TYPE: ELEVATION	DRAWING SCOPE: VIEW FROM POINT STREET VIEW FROM CANTONMENT STREET	PROJECT NO: 002
		DRAWING NO: 13
		REVISION: 0