

Lot 18 Violet Road, Greenbank

MEASURED DOCUMENTS FOR 'HOUSE 2'

RPD DETAILS:
 LOT NO. 18 on RP132777
 PARISH: STAPYLTON
 COUNTY: STANLEY
 AREA: 40,650m²
 LOCAL AUTH.: LOGAN City Council

PROJECT AREAS:
 EXISTING HOUSE (inc. PATIOS): 374m²




• These designs and plans are the copyright of V.N.C Demel and cannot be reproduced without written permission.
 • Verify all dimensions on site prior to the commencement of work.
 • Do not scale off these drawings.
 • Report discrepancies to the Architect before carrying out work.
 Tel +61 7 3194 9810 Mob +0434 238 635

NOTES:

- DO NOT SCALE FROM DRAWING. REFER WRITTEN DIMENSIONS
- ALL BUILDING WORKS TO COMPLY WITH THE NATIONAL CONSTRUCTION CODE
- ALL ELECTRICAL WORK TO BE COMPLETED BY A LICENSED ELECTRICIAN
- ELECTRICIAN TO CONFIRM MOST COST EFFICIENT METHODOLOGY FOR SWITCHBOARD RELOCATION
- SETBACK DISTANCES ARE FROM THE OUTSIDE OF FASCIA TO BOUNDARY

2 PLAN LOCALITY PLAN
 Scale: 1 : 2500

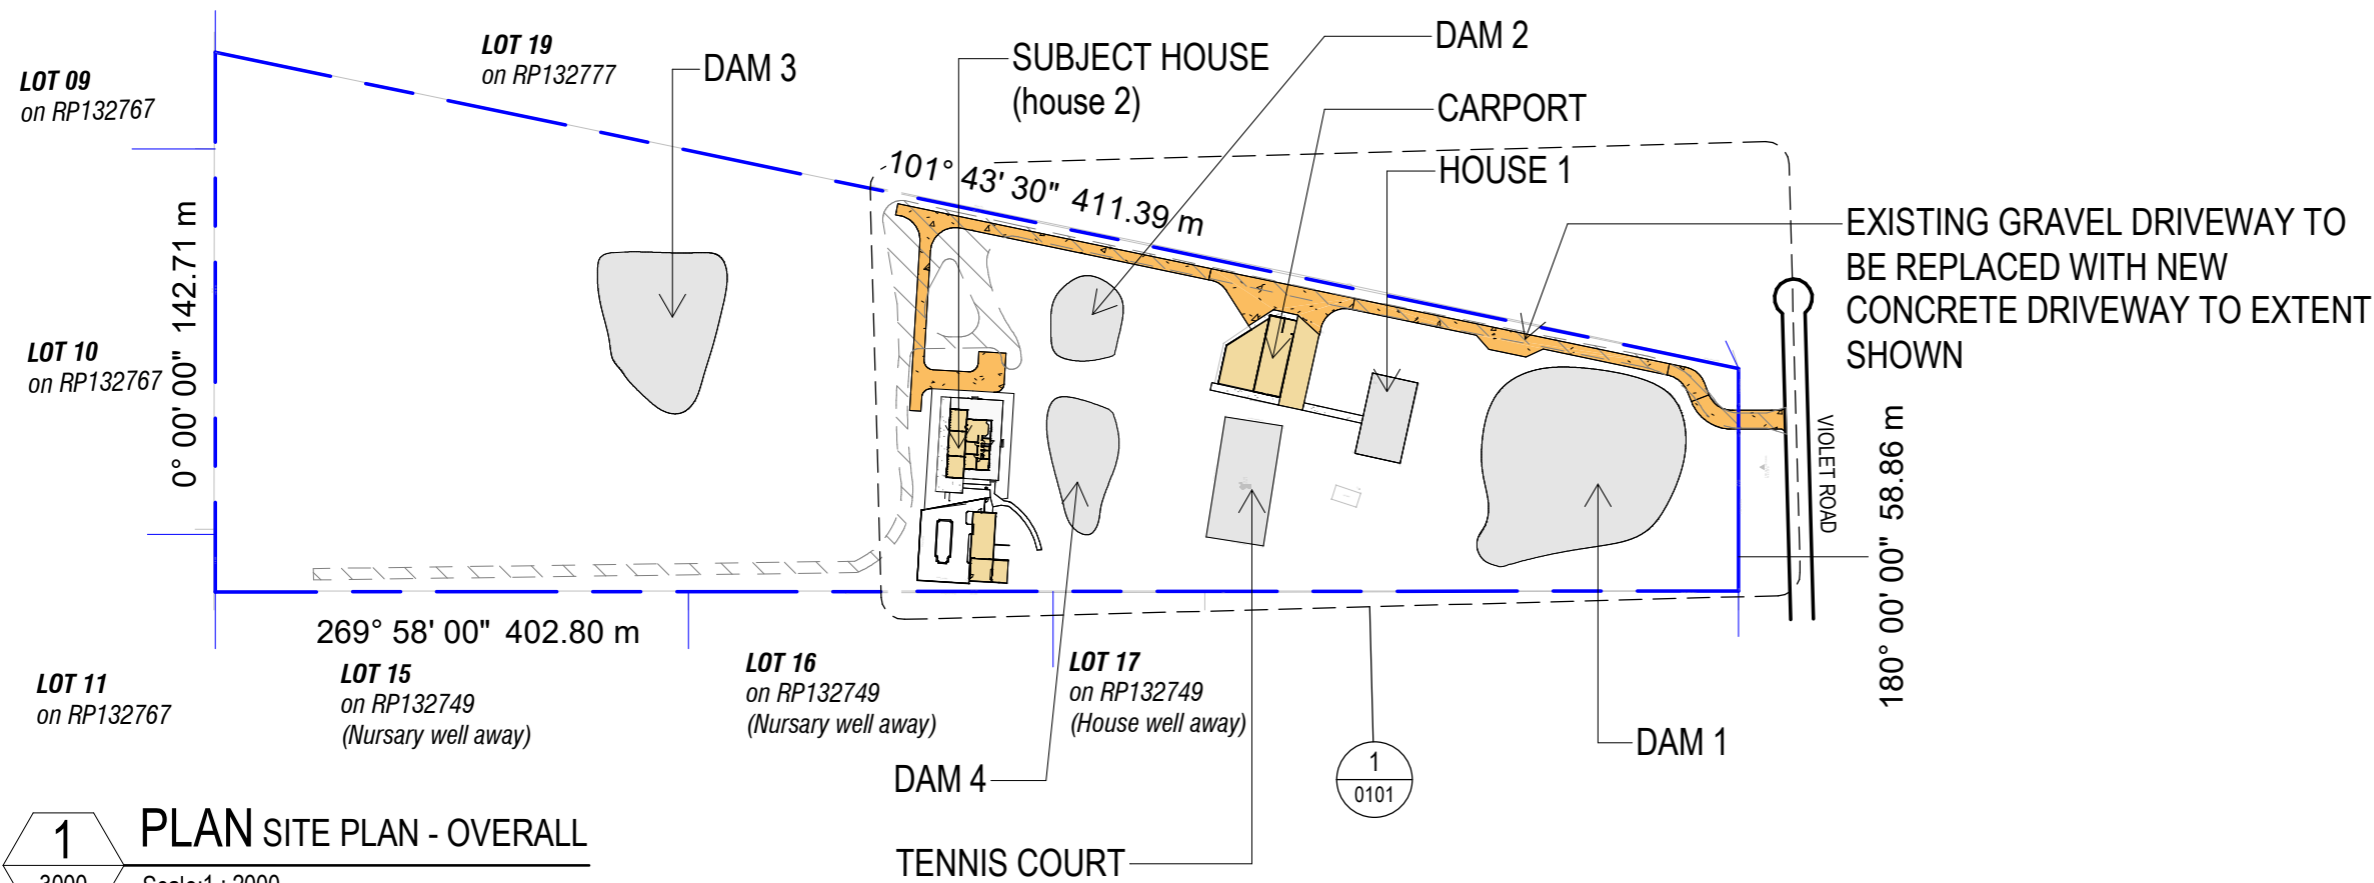

1 PLAN SITE PLAN - OVERALL
 Scale: 1 : 2000

SHEET LIST		
No.	Name	Current Revision
0100	SITE PLAN - OVERALL	C
0101	SITE PLAN - SITE PRECINCT	B
1000	HOUSE - FLOOR PLAN	C
1001	HOUSE - ROOF PLAN	C
1100	SHED - FLOOR PLAN	B
1101	SHED - ROOF PLAN	B
1200	CARPORT - FLOOR PLAN	B
1201	CARPORT - ROOF PLAN	B
3000	HOUSE - NTH & EST ELEVATIONS	C
3001	HOUSE - STH & WST ELEVATIONS	C
3100	SHED - NTH & EST ELEVATIONS	B
3101	SHED - STH & WST ELEVATIONS	B
3200	CARPORT - NTH & EST ELEVATIONS	B
3201	CARPORT - STH & WST ELEVATIONS	B
4000	HOUSE - SECTIONS	C
4100	SHED - SECTIONS	B
4200	CARPORT - SECTIONS	B
6000	HOUSE - IMAGERY	C
6100	SHED - IMAGERY	B
6200	CARPORT - IMAGERY	B

FOR APPROVAL

PROJECT: EXISTING HOUSE - MEASURED DRAWINGS
 ADDRESS: 42-46 VIOLET ROAD, GREENBANK
 CLIENT: MR. Gurlal Kahlon


AMENDMENTS

Issue	Date	Description	Author
A	07/08/2023	FOR INFORMATION	
B	18/12/2024	FOR INFORMATION	
C	13/01/2024	CONC. DRIVEWAY ADDED	

DRAWING TITLE




SITE PLAN - OVERALL

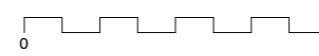
drawn	check	date	scale
mp	nd	13/01/2024	As indicated @
job no.	drwg no.	iss	
230721	0100	A3	C



• These designs and plans are the copyright of V.N.C Demel and cannot be reproduced without written permission.
 • Verify all dimensions on site prior to the commencement of work.
 • Do not scale off these drawings.
 • Report discrepancies to the Architect before carrying out work.

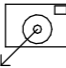Tel +61 7 3194 9810 Mob +0434 238 635

-  PHOTO MARK - REFER SURVEY DRAWINGS
-  EXISTING GRAVEL DRIVEWAY / PATH
-  PROPOSED CONCRETE DRIVEWAY

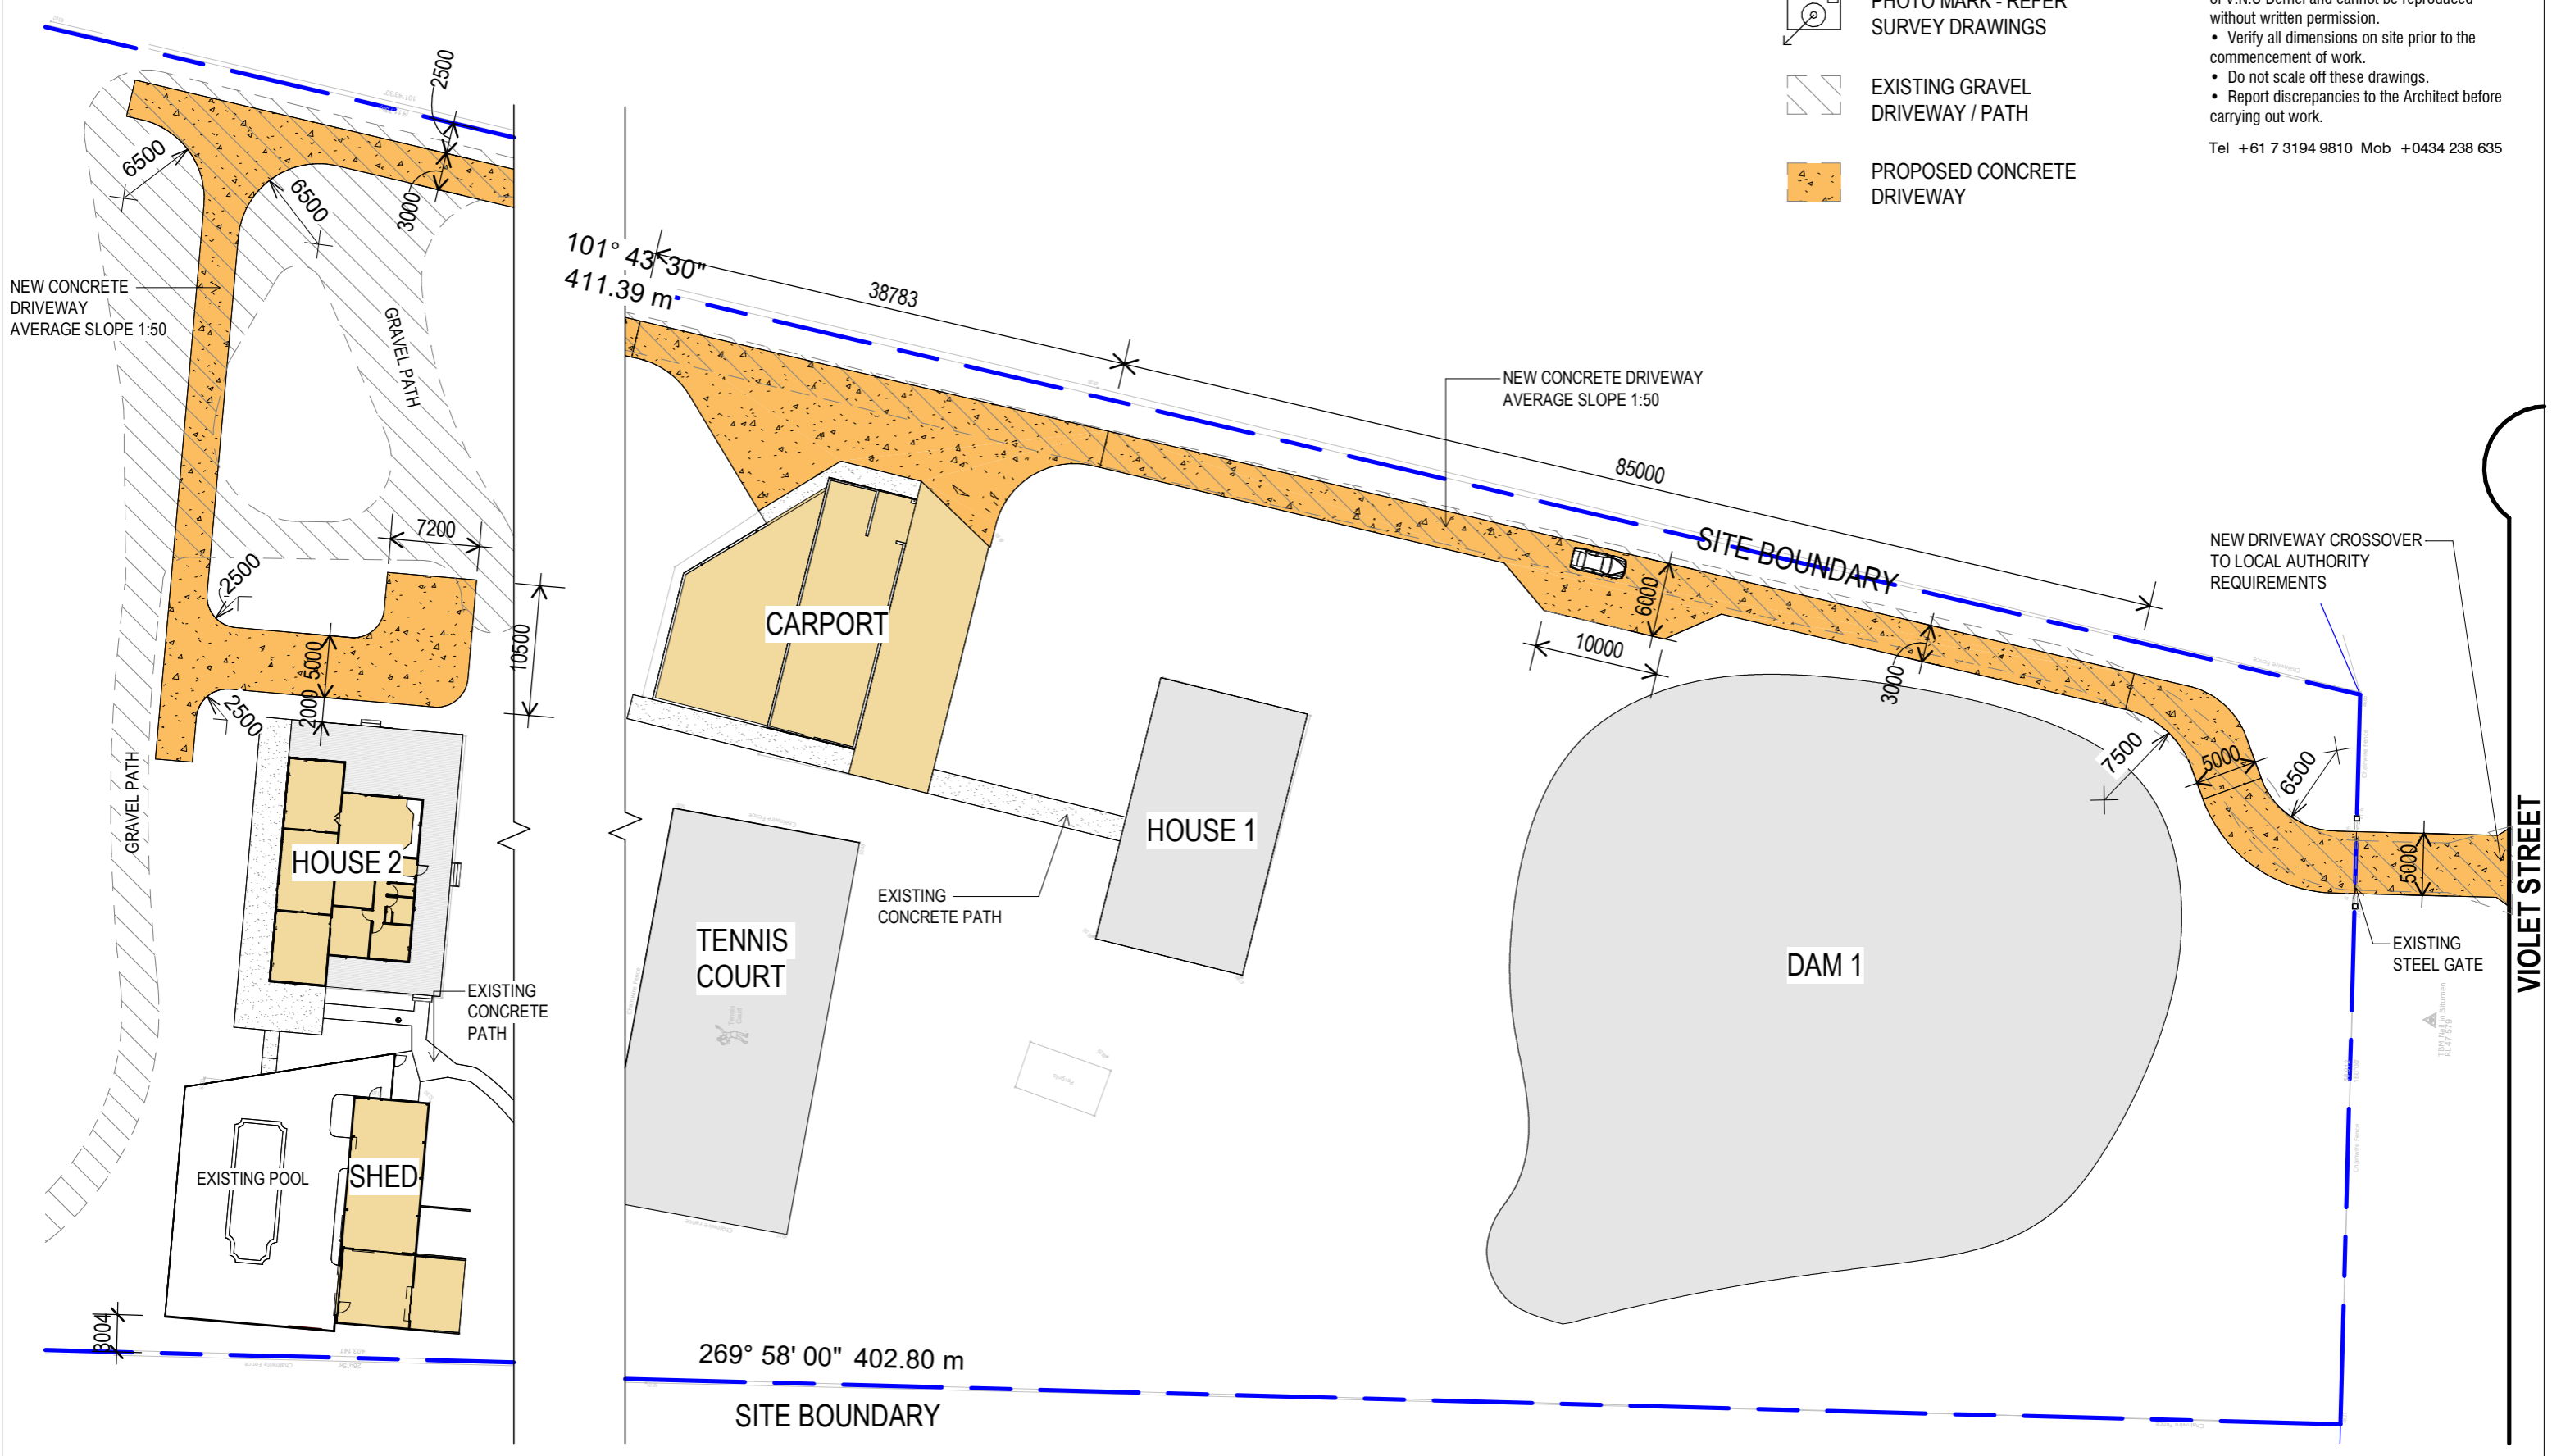


1 PLAN SITE PLAN - SITE PRECINCT
 0100 Scale: 1 : 500

FOR APPROVAL

PROJECT	ADDRESS	CLIENT	AMENDMENTS	DRAWING TITLE	drawn	check	date	scale												
EXISTING HOUSE - MEASURED DRAWINGS	42-46 VIOLET ROAD, GREENBANK	MR. Gurlal Kahlon	<table border="1"> <thead> <tr> <th>Issue</th> <th>Date</th> <th>Description</th> <th>Author</th> </tr> </thead> <tbody> <tr> <td>A</td> <td>07/08/2023</td> <td>FOR INFORMATION</td> <td></td> </tr> <tr> <td>B</td> <td>18/12/2024</td> <td>FOR INFORMATION</td> <td></td> </tr> </tbody> </table>	Issue	Date	Description	Author	A	07/08/2023	FOR INFORMATION		B	18/12/2024	FOR INFORMATION		SITE PLAN - SITE PRECINCT	mp	nd	18/12/2024	As indicated @
Issue	Date	Description	Author																	
A	07/08/2023	FOR INFORMATION																		
B	18/12/2024	FOR INFORMATION																		
					job no.	drwg no.		iss												
					230721	0101		A3 B												

• These designs and plans are the copyright of V.N.C Demel and cannot be reproduced without written permission.
 • Verify all dimensions on site prior to the commencement of work.
 • Do not scale off these drawings.
 • Report discrepancies to the Architect before carrying out work.
 Tel +61 7 3194 9810 Mob +0434 238 635

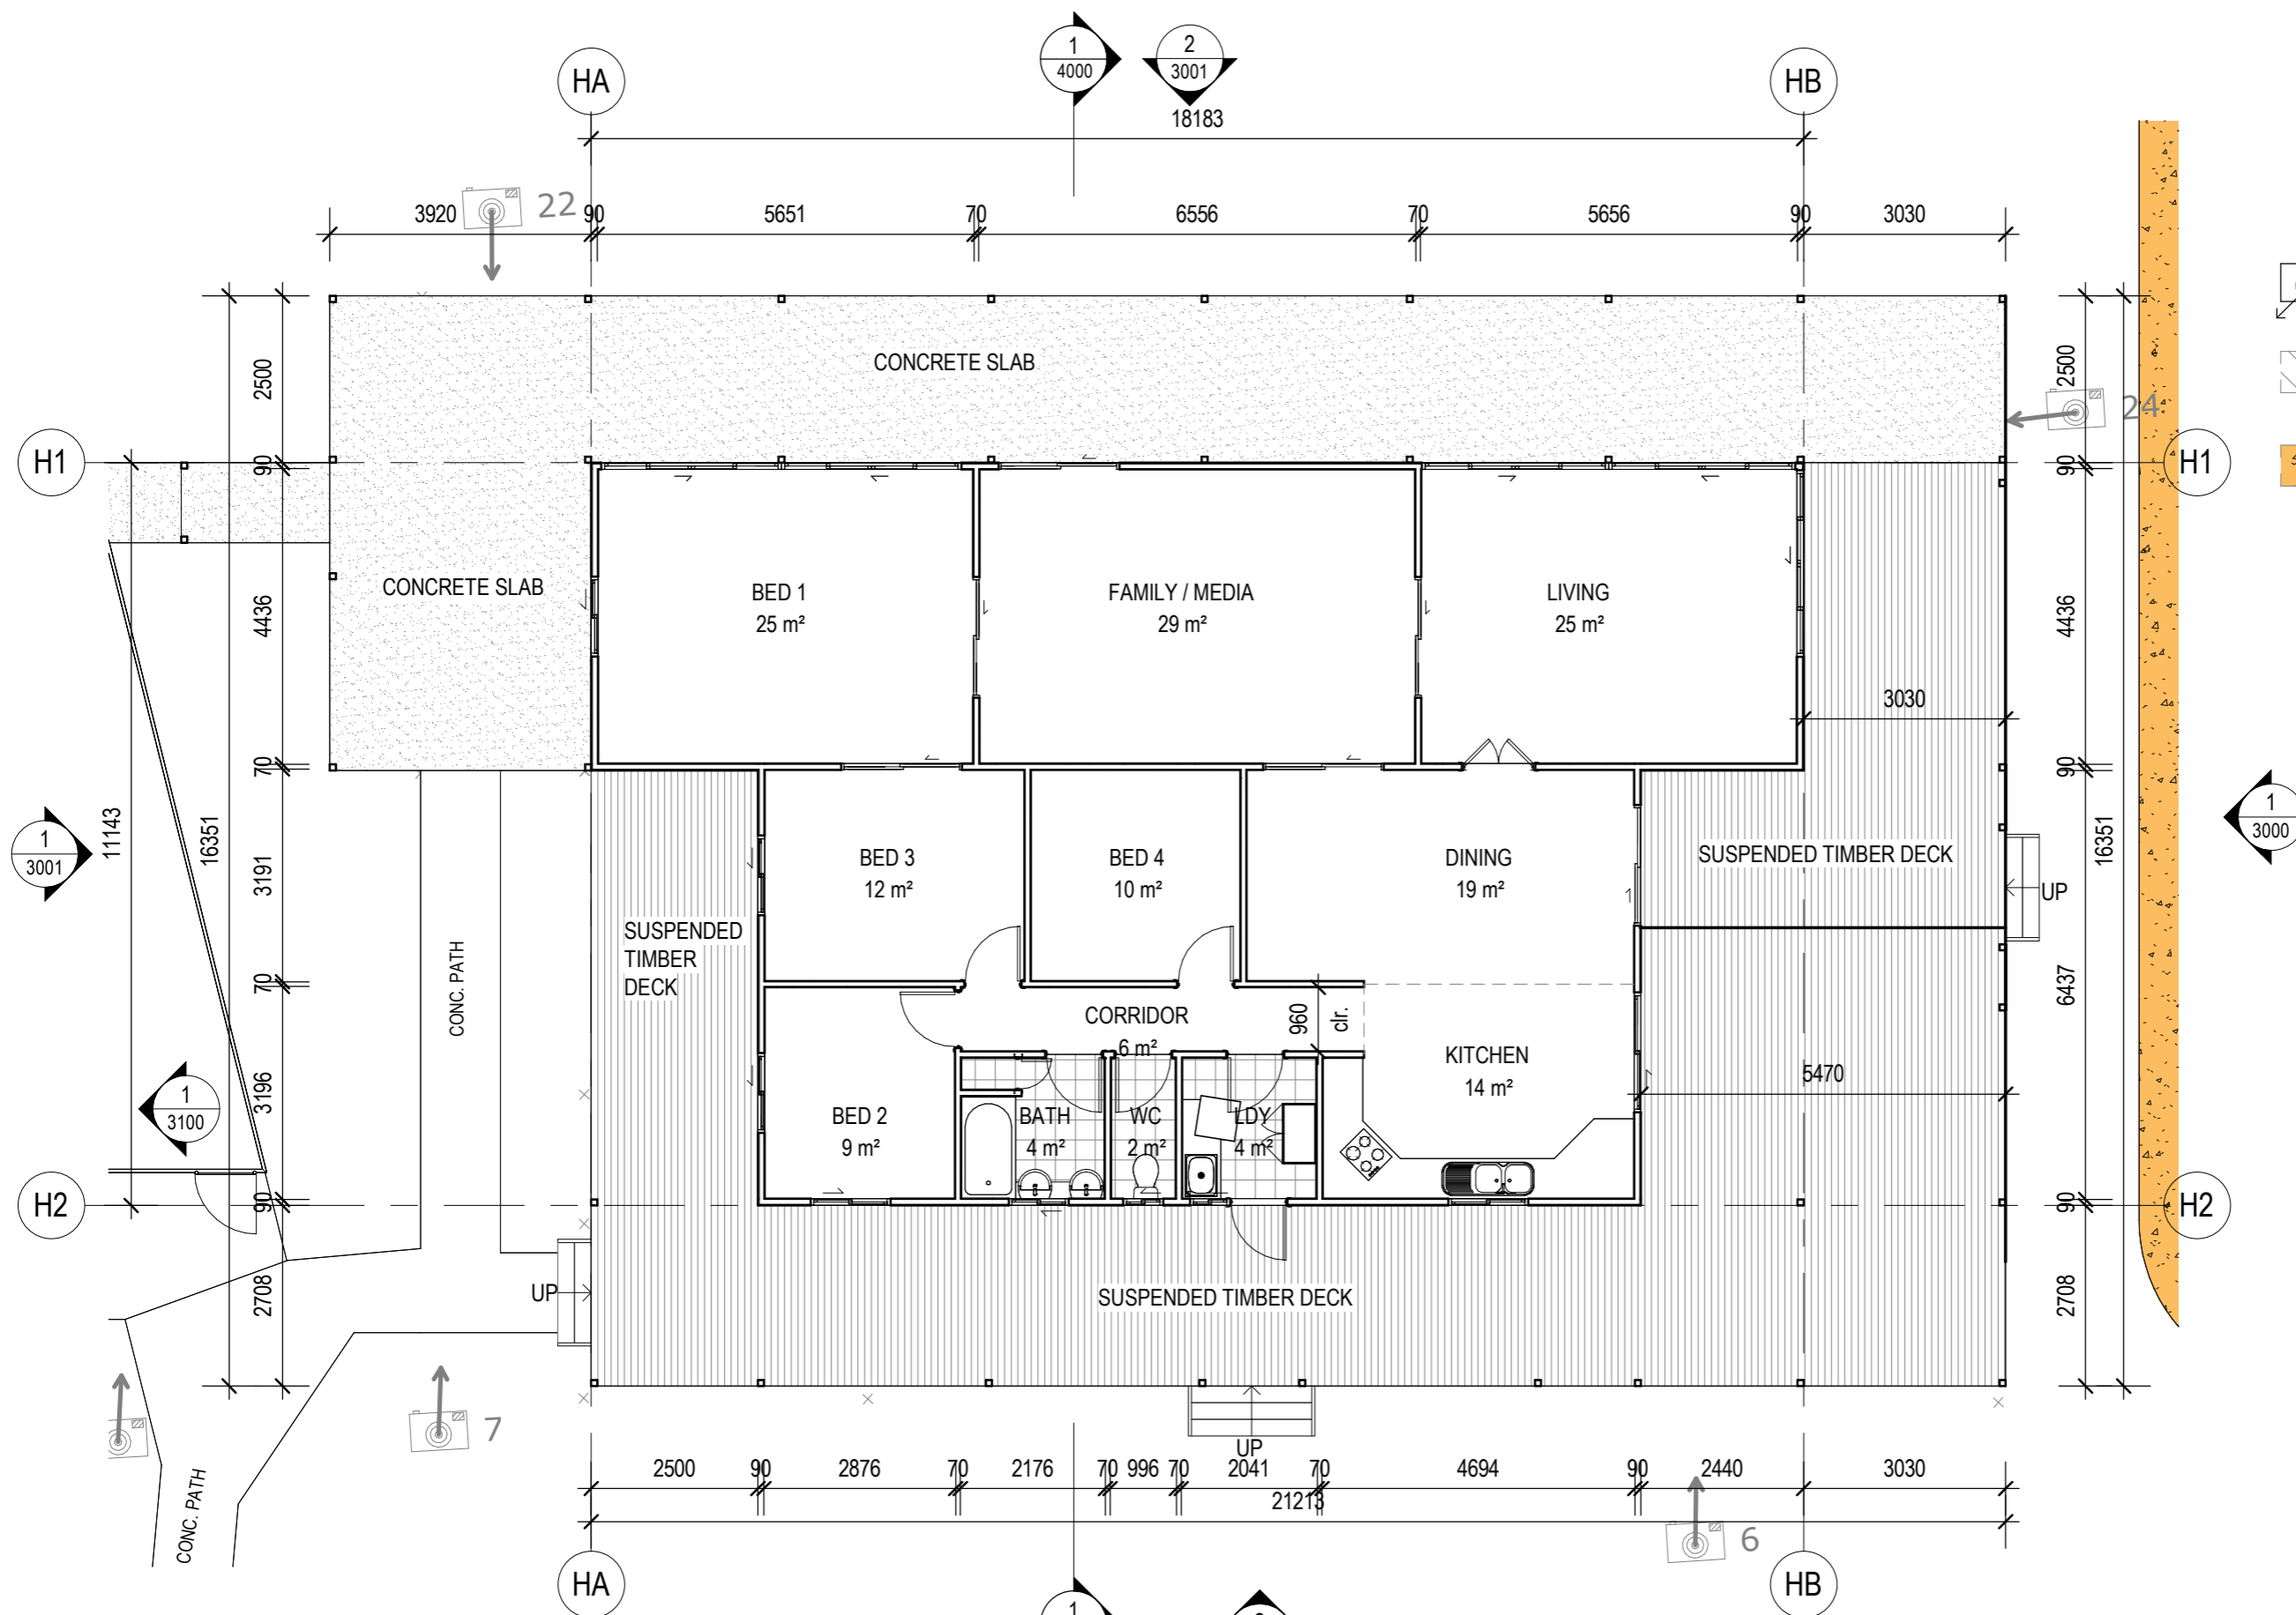

- PHOTO MARK - REFER SURVEY DRAWINGS
- EXISTING GRAVEL DRIVEWAY / PATH
- PROPOSED CONCRETE DRIVEWAY


1 PLAN HOUSE - FLOOR PLAN
 Scale: 1 : 100

FOR APPROVAL

PROJECT	ADDRESS	CLIENT	AMENDMENTS	DRAWING TITLE																
EXISTING HOUSE - MEASURED DRAWINGS	42-46 VIOLET ROAD, GREENBANK	MR. Gurlal Kahlon	<table border="1"> <thead> <tr> <th>Issue</th> <th>Date</th> <th>Description</th> <th>Author</th> </tr> </thead> <tbody> <tr> <td>A</td> <td>07/08/2023</td> <td>FOR INFORMATION</td> <td></td> </tr> <tr> <td>B</td> <td>18/12/2024</td> <td>FOR INFORMATION</td> <td></td> </tr> <tr> <td>C</td> <td>13/01/2024</td> <td>CONC. DRIVEWAY ADDED</td> <td></td> </tr> </tbody> </table>	Issue	Date	Description	Author	A	07/08/2023	FOR INFORMATION		B	18/12/2024	FOR INFORMATION		C	13/01/2024	CONC. DRIVEWAY ADDED		HOUSE - FLOOR PLAN
Issue	Date	Description	Author																	
A	07/08/2023	FOR INFORMATION																		
B	18/12/2024	FOR INFORMATION																		
C	13/01/2024	CONC. DRIVEWAY ADDED																		
drawn mp		check nd	date 13/01/2024	scale 1 : 100 @ A3																
job no. 230721		drwg no. 1000	issue C																	

- These designs and plans are the copyright of V.N.C Demel and cannot be reproduced without written permission.
- Verify all dimensions on site prior to the commencement of work.
- Do not scale off these drawings.
- Report discrepancies to the Architect before carrying out work.

Tel +61 7 3194 9810 Mob +0434 238 635

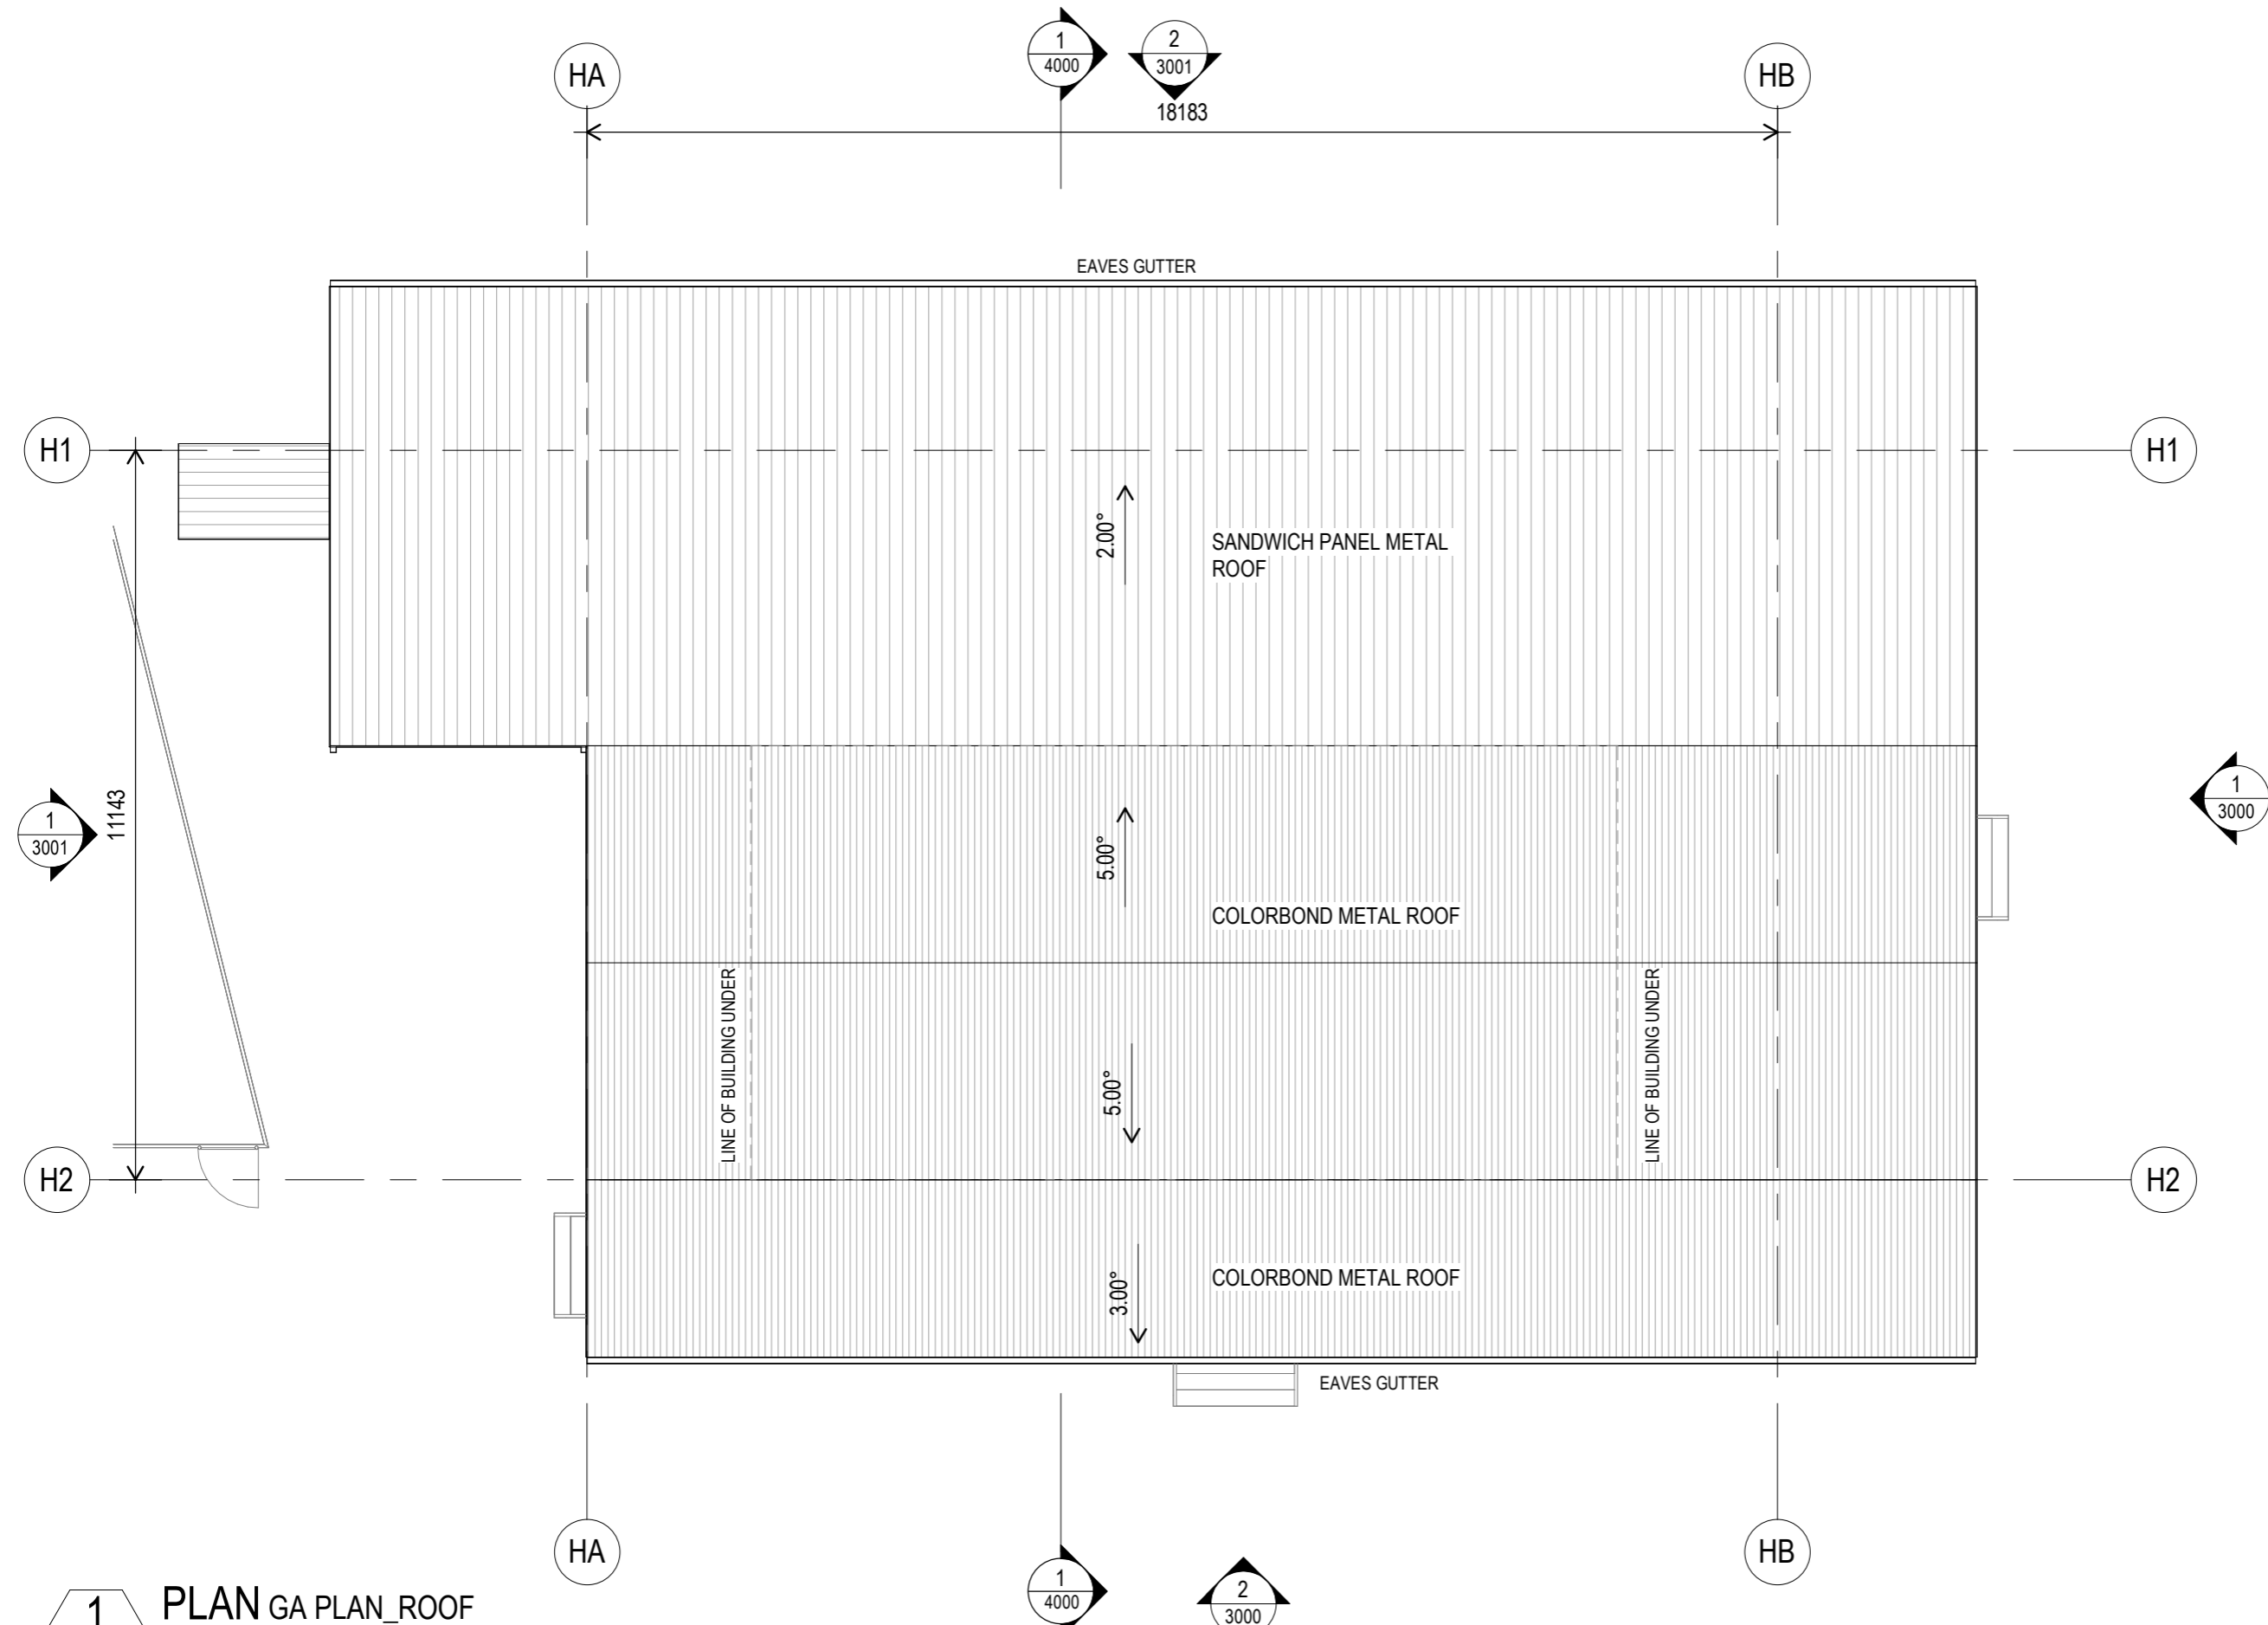




1 PLAN GA PLAN_ROOF
Scale: 1 : 100


FOR APPROVAL

PROJECT	ADDRESS	CLIENT	AMENDMENTS	DRAWING TITLE	drawn	check	date	scale																
EXISTING HOUSE - MEASURED DRAWINGS	42-46 VIOLET ROAD, GREENBANK	MR. Gurlal Kahlon	<table border="1"> <thead> <tr> <th>Issue</th> <th>Date</th> <th>Description</th> <th>Author</th> </tr> </thead> <tbody> <tr> <td>A</td> <td>07/08/2023</td> <td>FOR INFORMATION</td> <td></td> </tr> <tr> <td>B</td> <td>18/12/2024</td> <td>FOR INFORMATION</td> <td></td> </tr> <tr> <td>C</td> <td>13/01/2024</td> <td>CONC. DRIVEWAY ADDED</td> <td></td> </tr> </tbody> </table>	Issue	Date	Description	Author	A	07/08/2023	FOR INFORMATION		B	18/12/2024	FOR INFORMATION		C	13/01/2024	CONC. DRIVEWAY ADDED		HOUSE - ROOF PLAN	mp	nd	13/01/2024	1 : 100 @ A3
Issue	Date	Description	Author																					
A	07/08/2023	FOR INFORMATION																						
B	18/12/2024	FOR INFORMATION																						
C	13/01/2024	CONC. DRIVEWAY ADDED																						
					job no.	drwg no.		issue																
					230721	1001		C																

• These designs and plans are the copyright of V.N.C Demel and cannot be reproduced without written permission.
 • Verify all dimensions on site prior to the commencement of work.
 • Do not scale off these drawings.
 • Report discrepancies to the Architect before carrying out work.

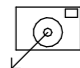Tel +61 7 3194 9810 Mob +0434 238 635

-  PHOTO MARK - REFER SURVEY DRAWINGS
-  EXISTING GRAVEL DRIVEWAY / PATH
-  PROPOSED CONCRETE DRIVEWAY

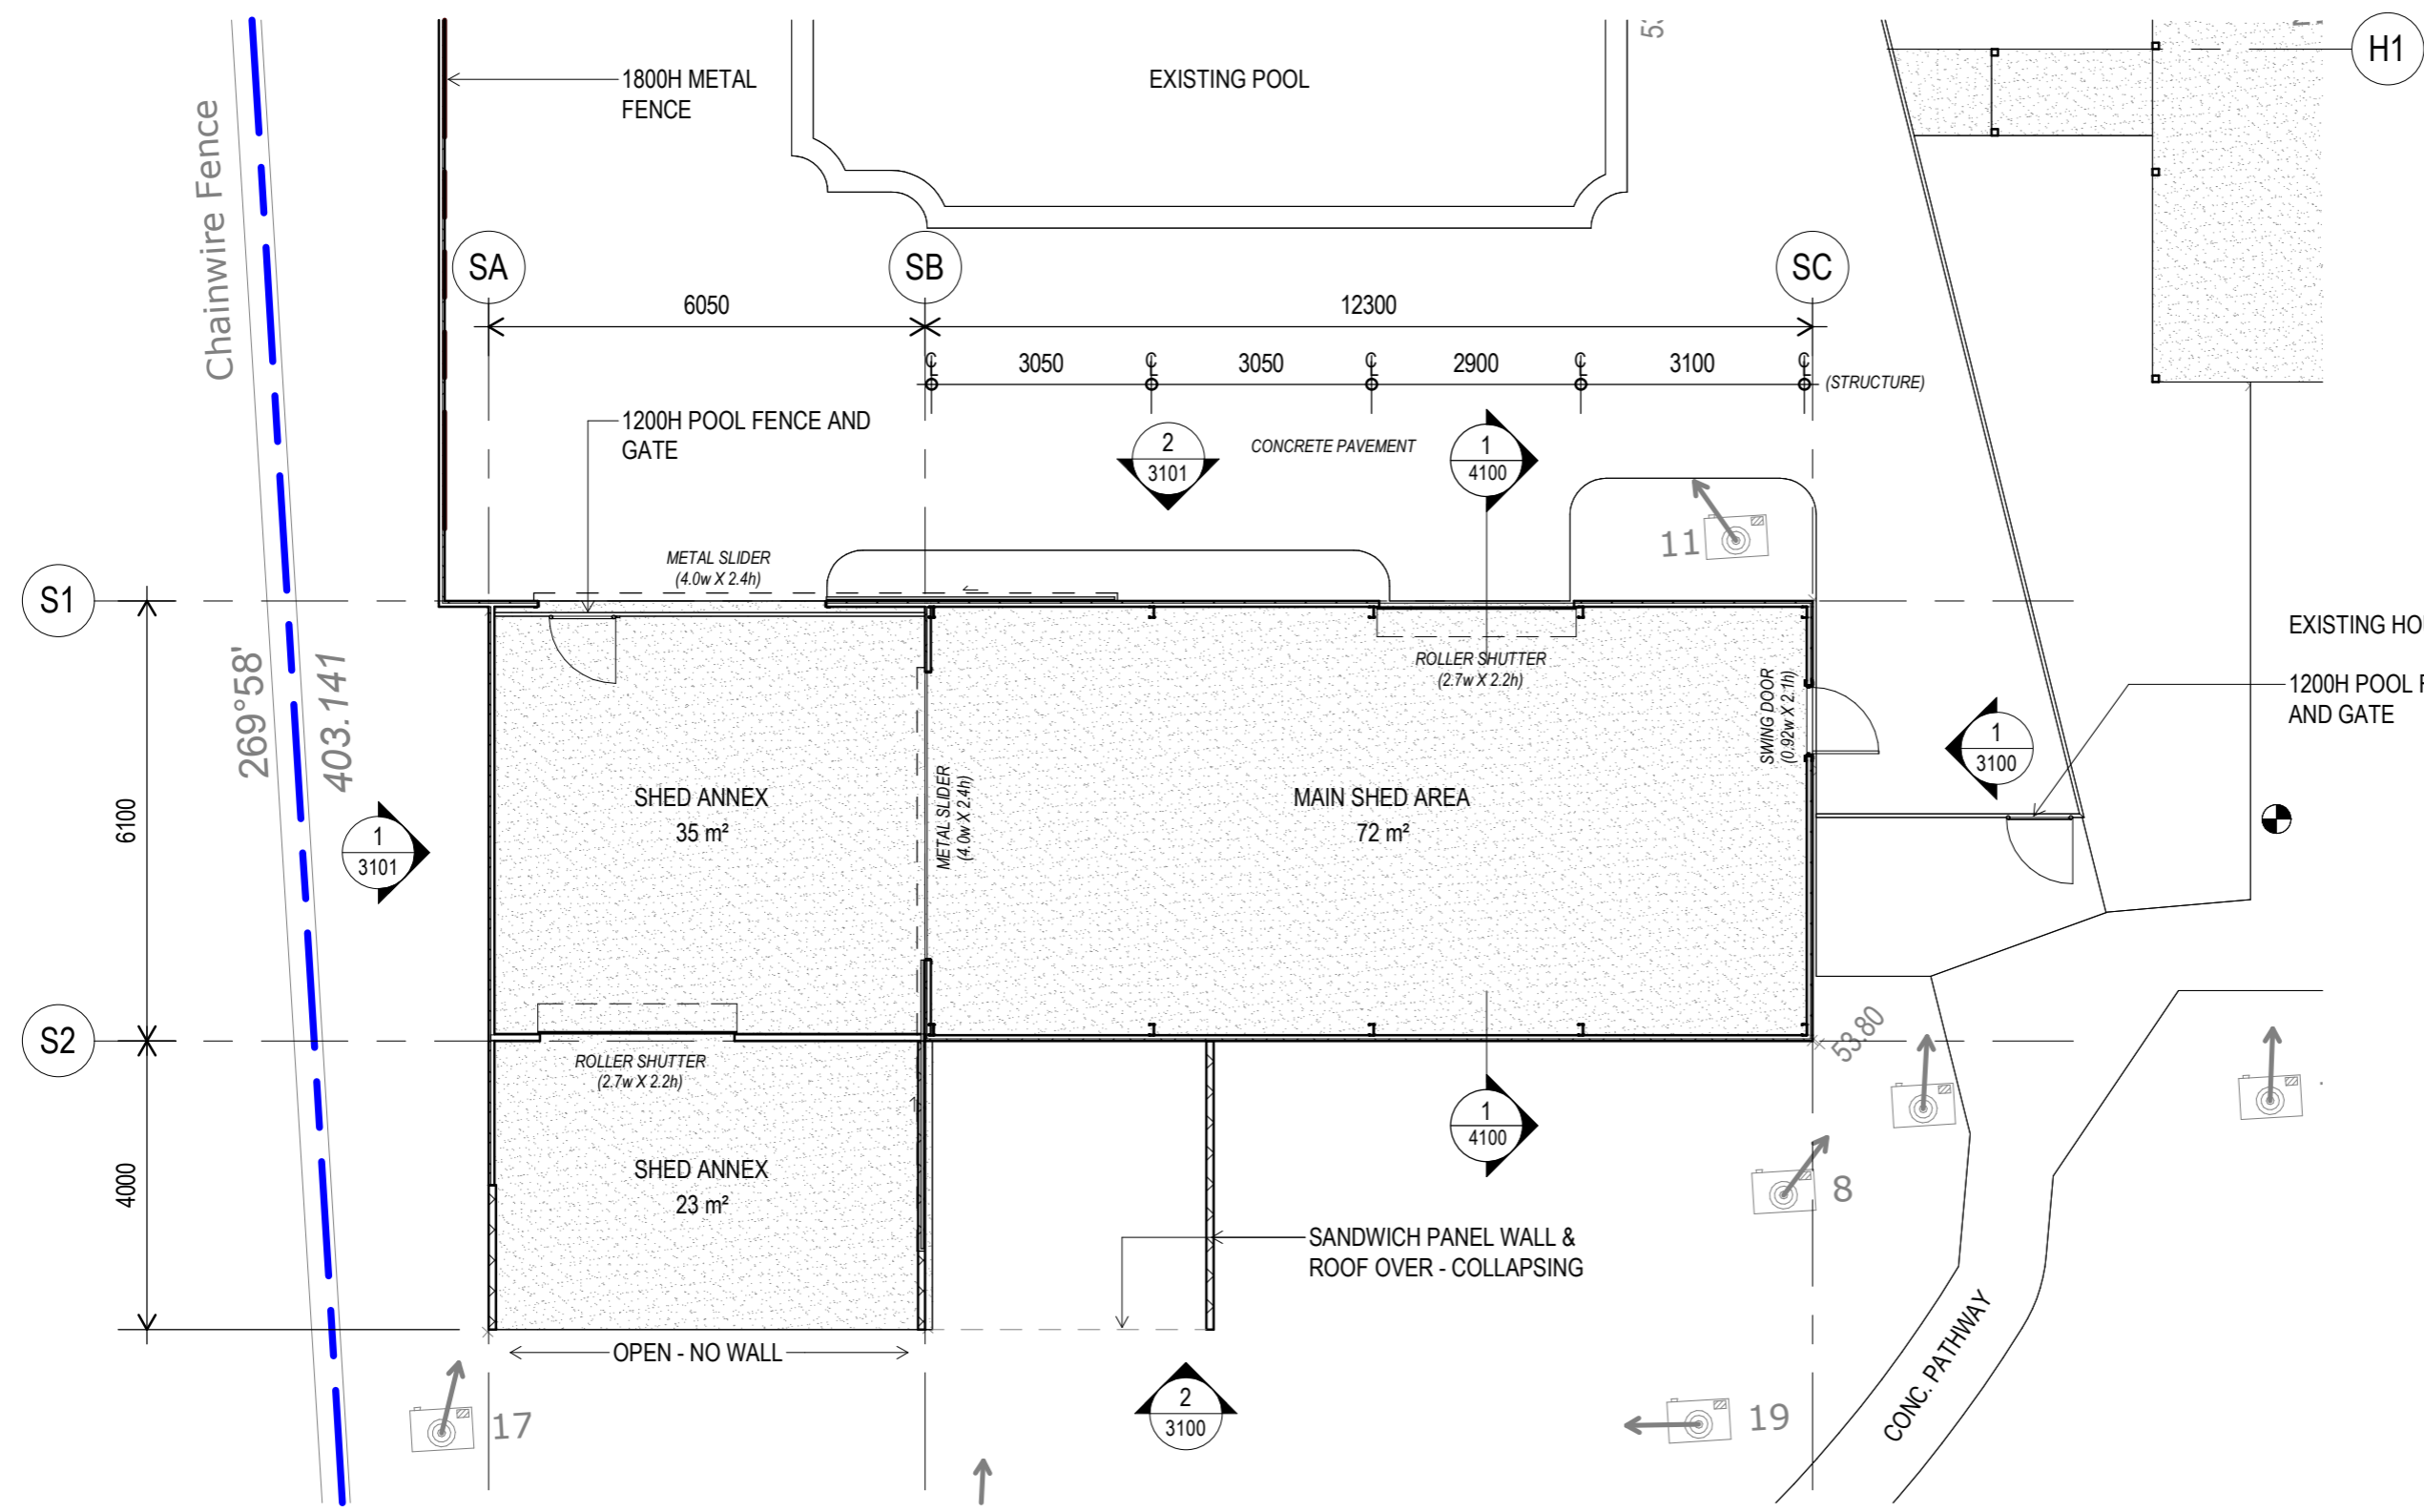


1 PLAN SHED - FLOOR PLAN
 3001 Scale: 1 : 100

FOR APPROVAL

PROJECT	ADDRESS	CLIENT	AMENDMENTS	DRAWING TITLE	drawn	check	date	scale												
EXISTING HOUSE - MEASURED DRAWINGS	42-46 VIOLET ROAD, GREENBANK	MR. Gural Kahlon	<table border="1"> <thead> <tr> <th>Issue</th> <th>Date</th> <th>Description</th> <th>Author</th> </tr> </thead> <tbody> <tr> <td>A</td> <td>18/12/2024</td> <td>FOR INFORMATION</td> <td></td> </tr> <tr> <td>B</td> <td>13/01/2024</td> <td>CONC. DRIVEWAY ADDED</td> <td></td> </tr> </tbody> </table>	Issue	Date	Description	Author	A	18/12/2024	FOR INFORMATION		B	13/01/2024	CONC. DRIVEWAY ADDED		SHED - FLOOR PLAN	mp	nd	13/01/2024	1 : 100 @ A3
Issue	Date	Description	Author																	
A	18/12/2024	FOR INFORMATION																		
B	13/01/2024	CONC. DRIVEWAY ADDED																		
					job no.	drwg no.		issue												
					230721	1100		B												


- These designs and plans are the copyright of V.N.C Demel and cannot be reproduced without written permission.
- Verify all dimensions on site prior to the commencement of work.
- Do not scale off these drawings.
- Report discrepancies to the Architect before carrying out work.

Tel +61 7 3194 9810 Mob +0434 238 635

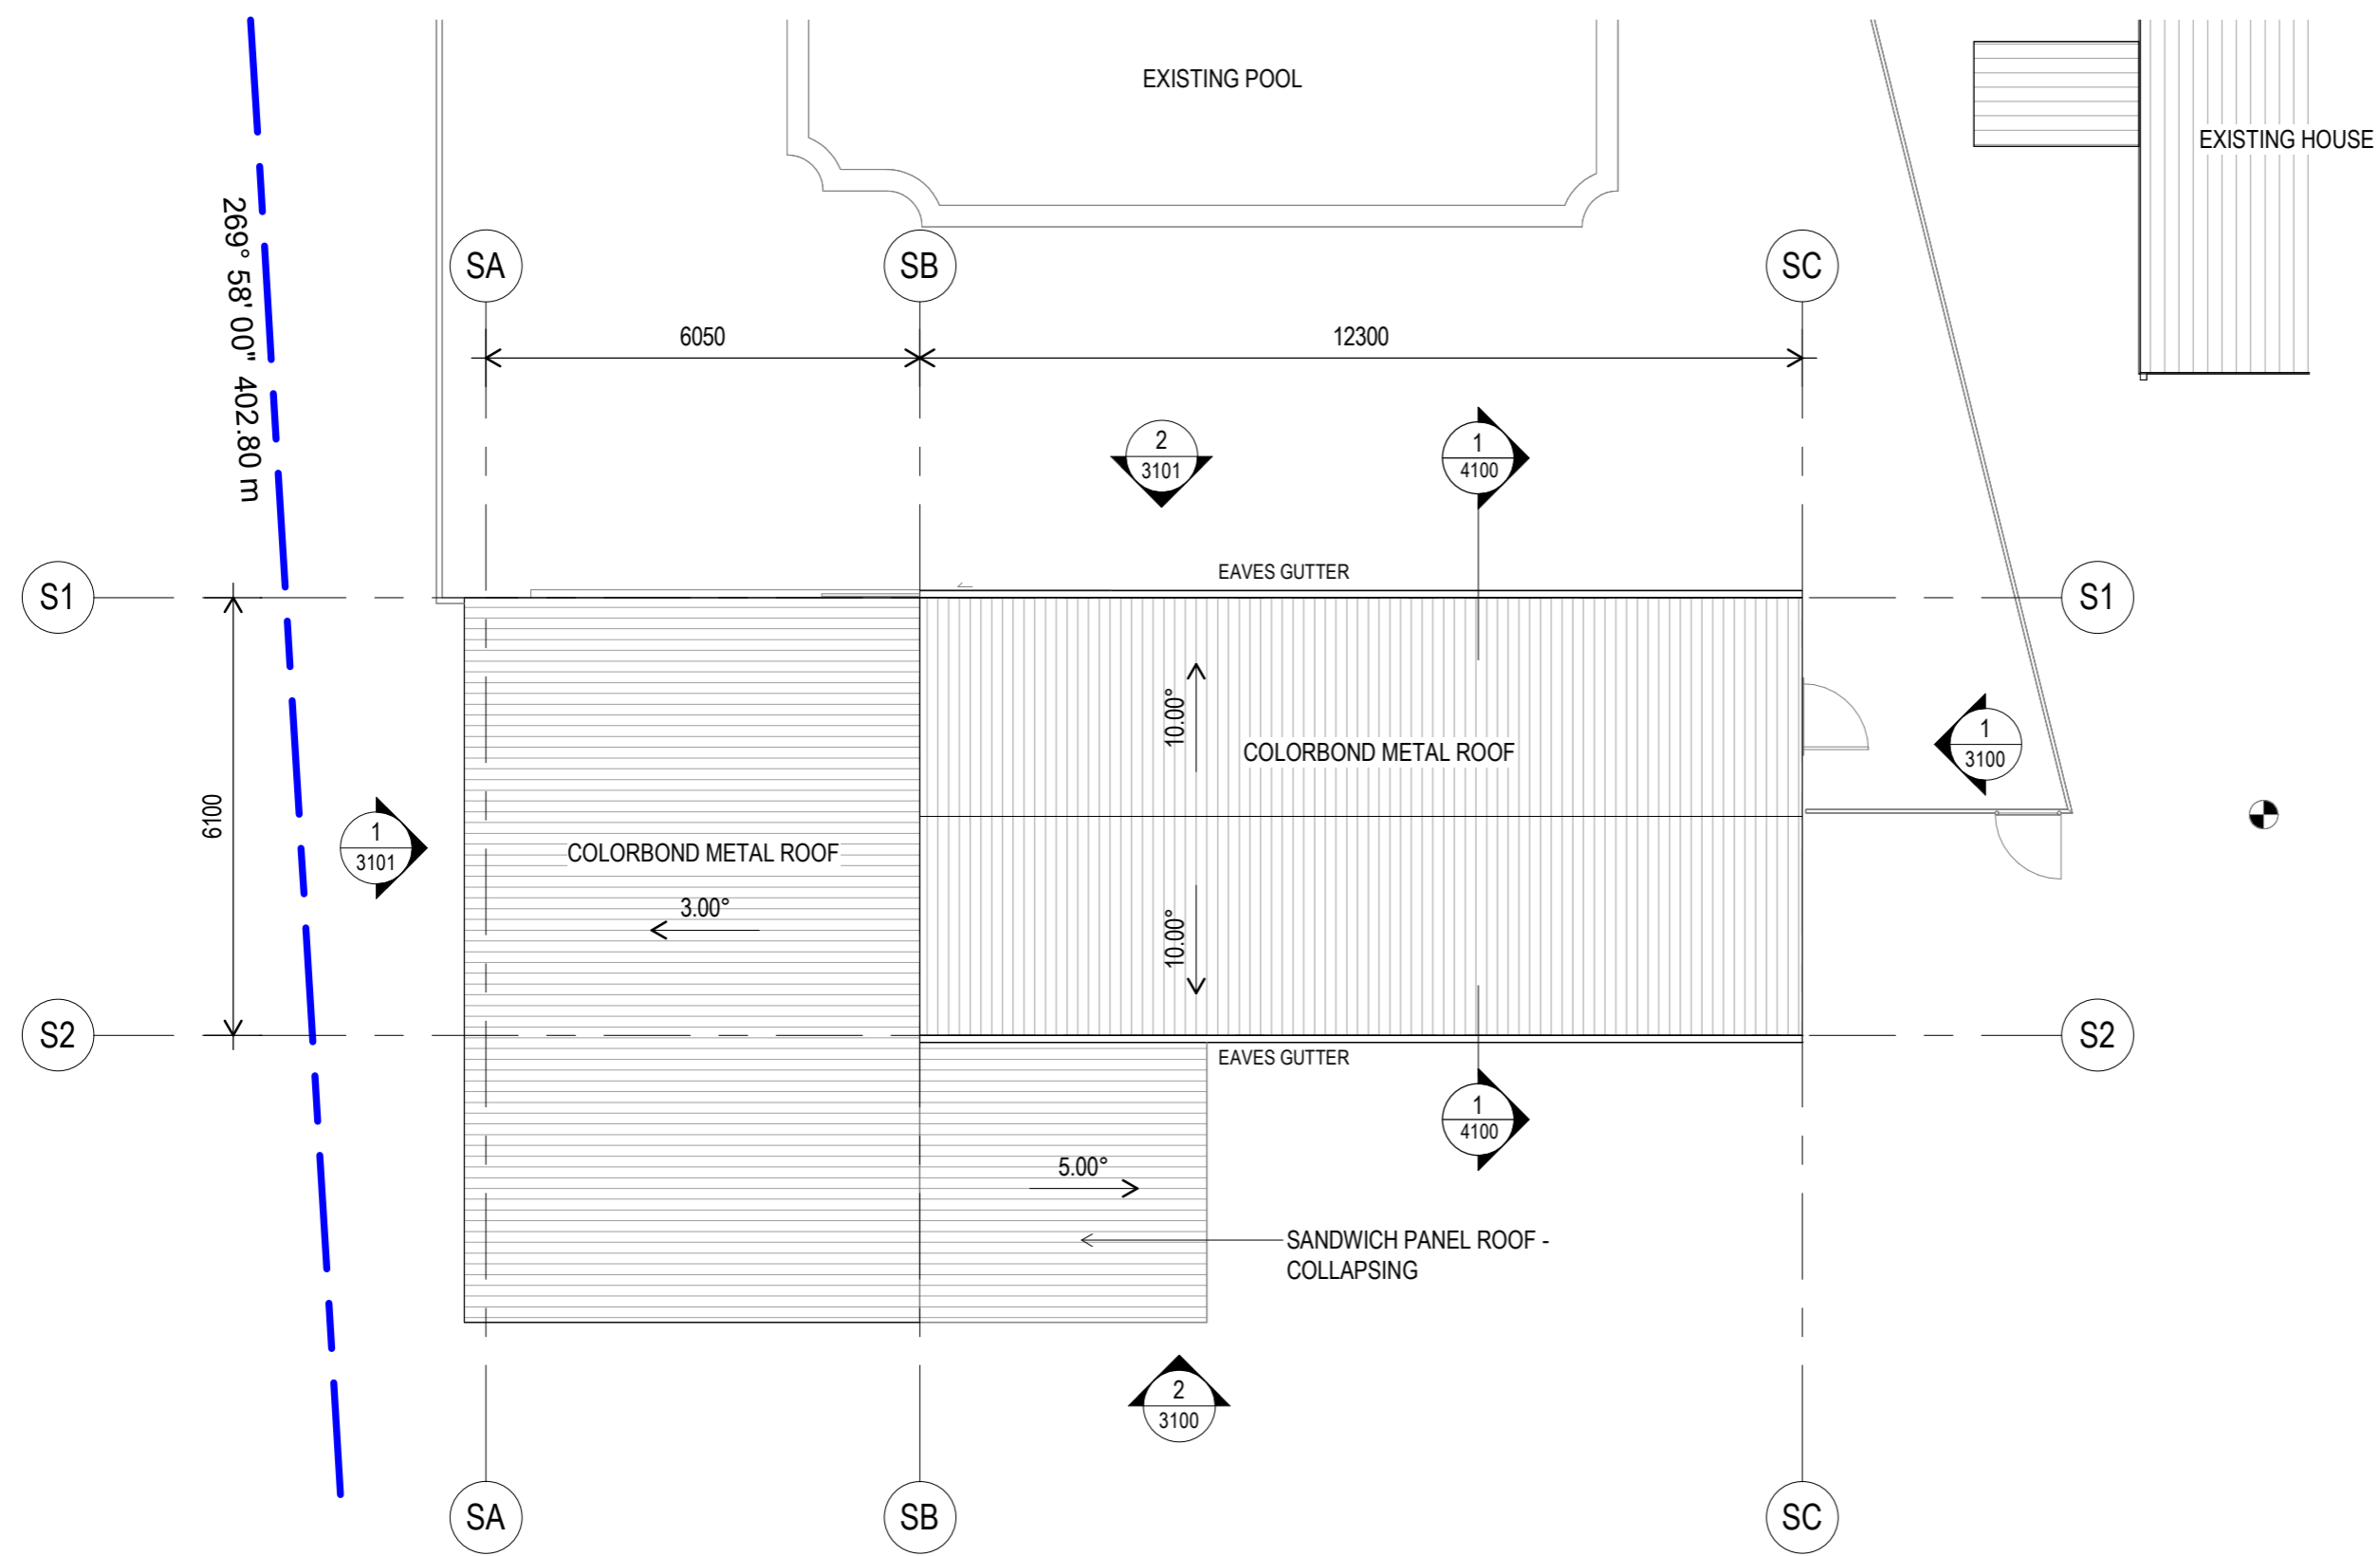

FOR APPROVAL

PROJECT: EXISTING HOUSE - MEASURED DRAWINGS
 ADDRESS: 42-46 VIOLET ROAD, GREENBANK
 CLIENT: MR. Gural Kahlon

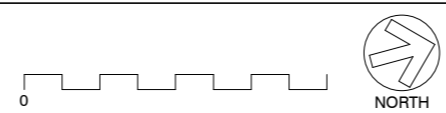




Issue	Date	Description	Author
A	18/12/2024	FOR INFORMATION	
B	13/01/2024	CONC. DRIVEWAY ADDED	


AMENDMENTS
 DRAWING TITLE: SHED - ROOF PLAN

drawn	check	date	scale
mp	nd	13/01/2024	1:100 @ A3
job no.	drwg no.	issue	
230721	1101	B	

• These designs and plans are the copyright of V.N.C Demel and cannot be reproduced without written permission.
 • Verify all dimensions on site prior to the commencement of work.
 • Do not scale off these drawings.
 • Report discrepancies to the Architect before carrying out work.

Tel +61 7 3194 9810 Mob +0434 238 635

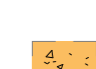-  PHOTO MARK - REFER SURVEY DRAWINGS
-  EXISTING GRAVEL DRIVEWAY / PATH
-  PROPOSED CONCRETE DRIVEWAY

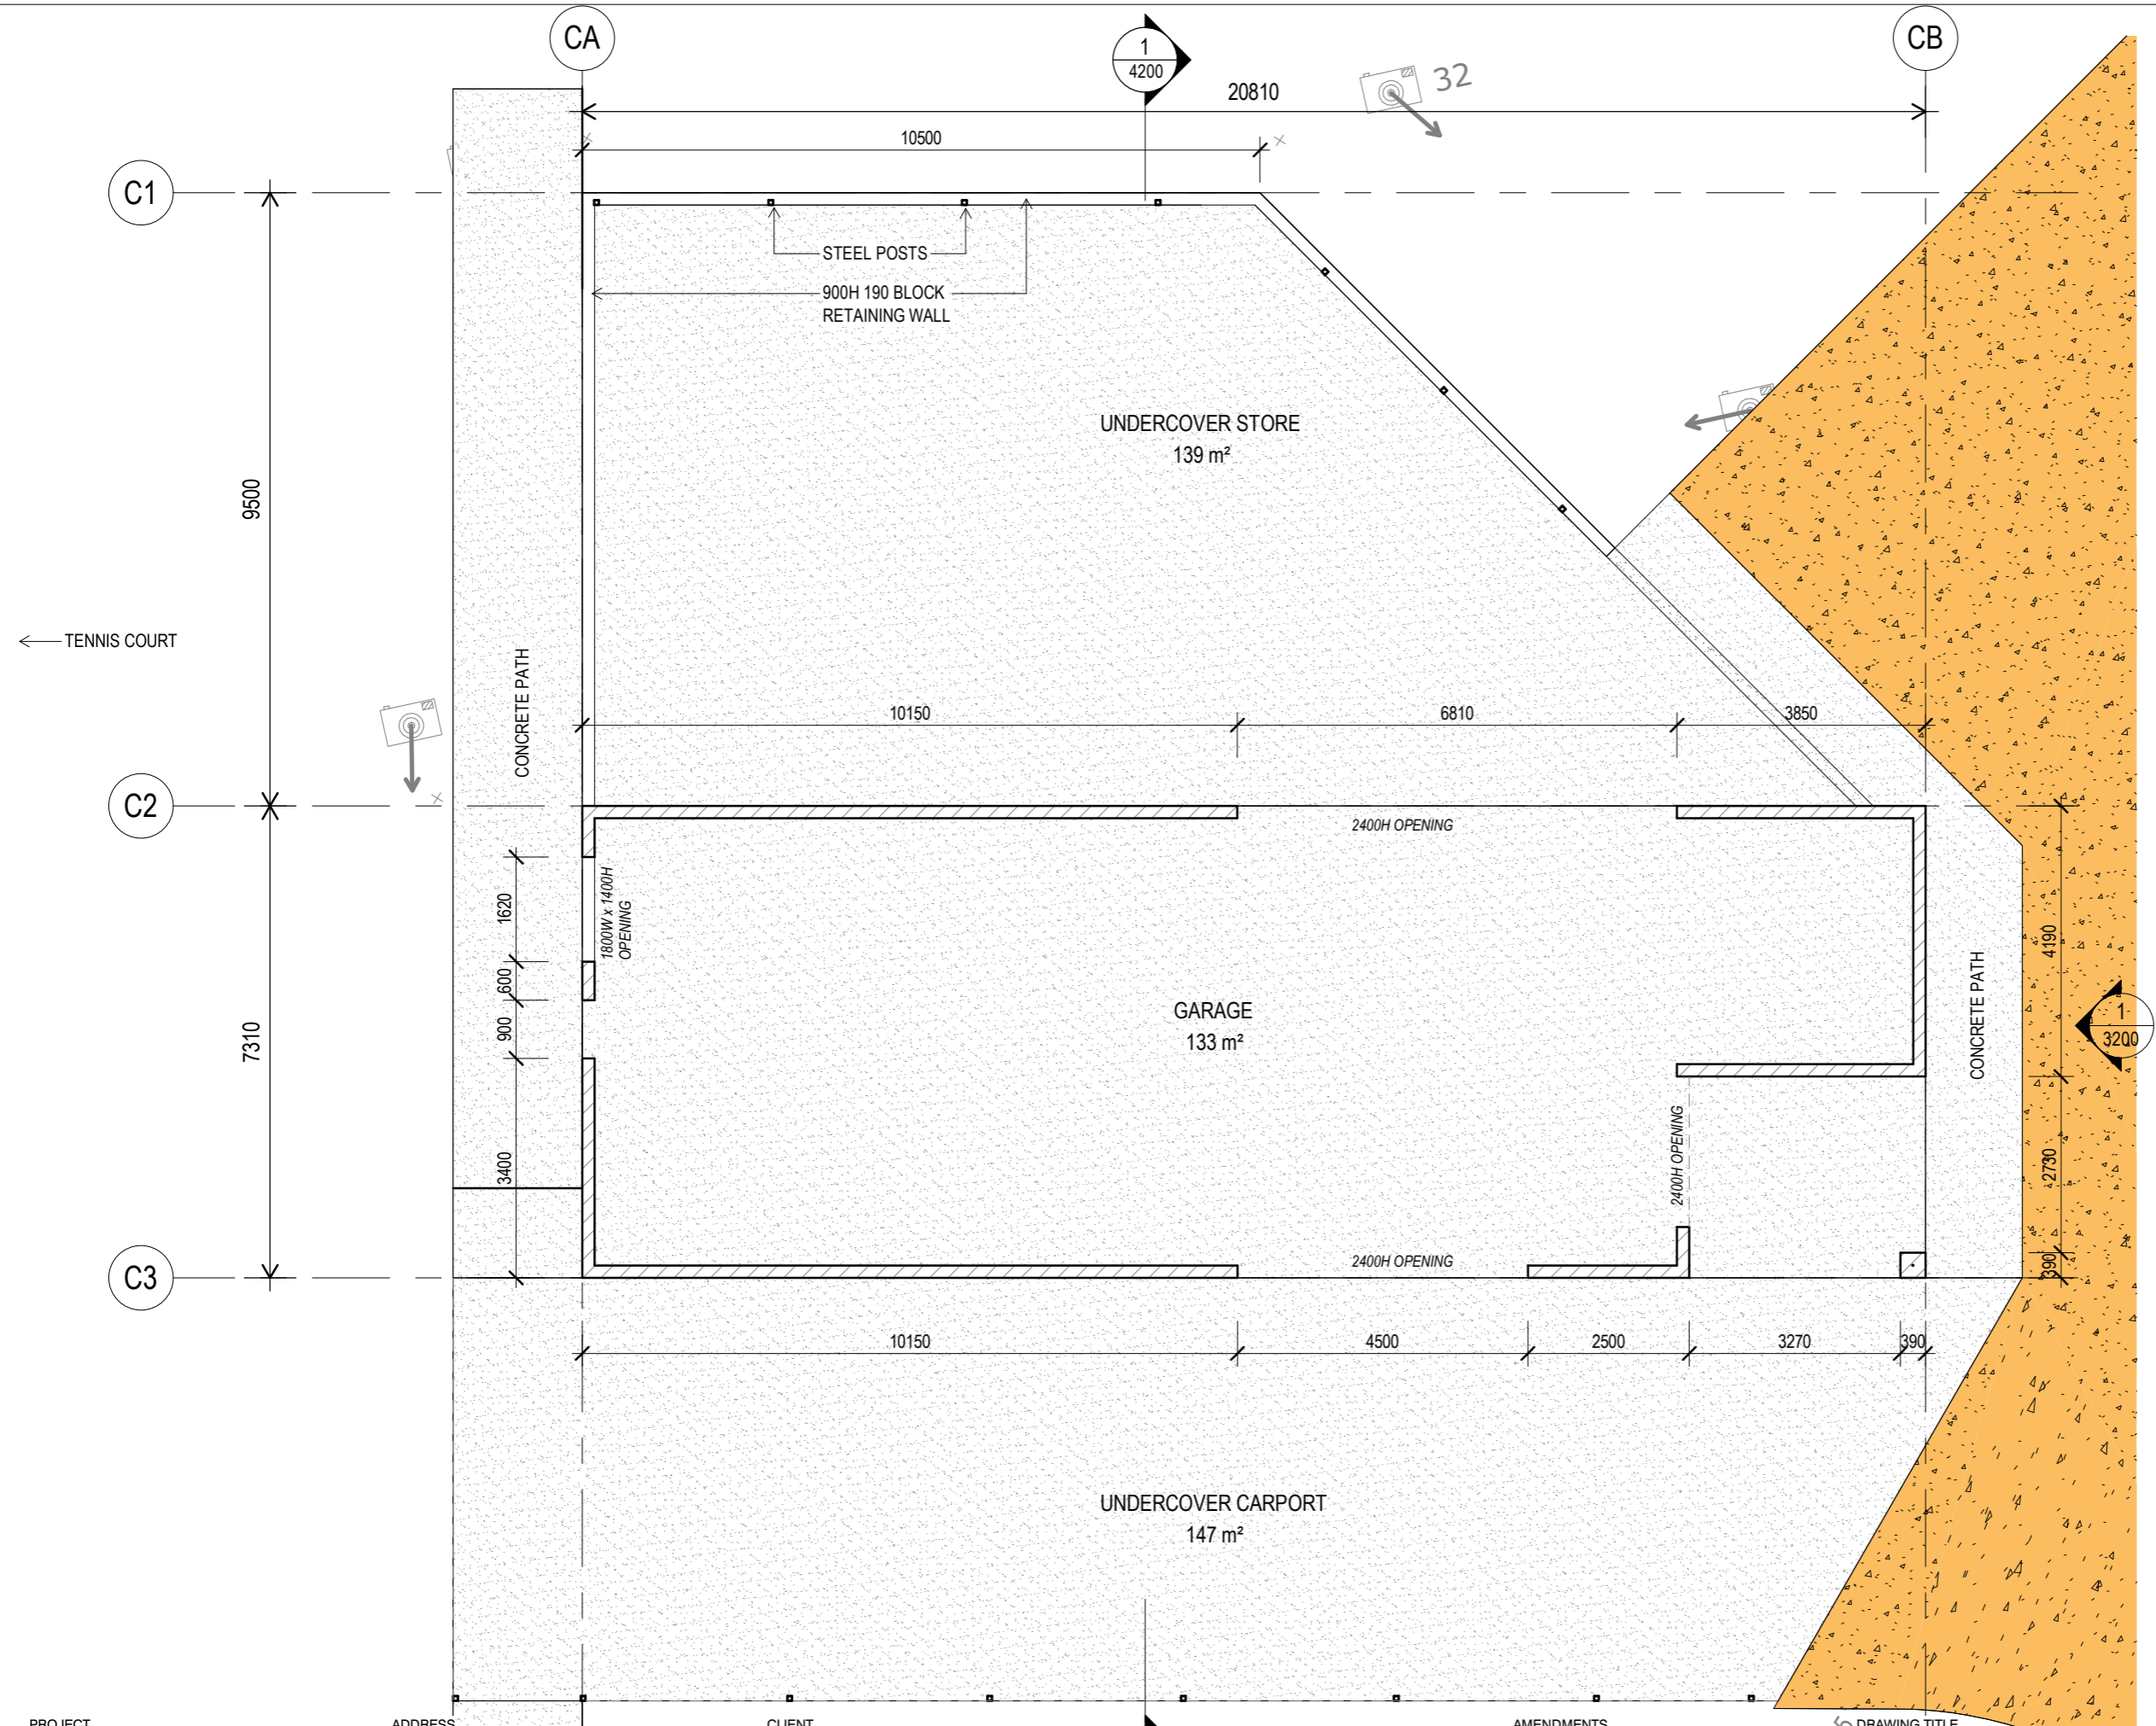


PROJECT	ADDRESS	CLIENT	AMENDMENTS	DRAWING TITLE												
EXISTING HOUSE - MEASURED DRAWINGS	42-46 VIOLET ROAD, GREENBANK	MR. Gurlal Kahlon	<table border="1" style="width: 100%; border-collapse: collapse;"> <thead> <tr> <th>Issue</th> <th>Date</th> <th>Description</th> <th>Author</th> </tr> </thead> <tbody> <tr> <td>A</td> <td>18/12/2024</td> <td>FOR INFORMATION</td> <td></td> </tr> <tr> <td>B</td> <td>13/01/2024</td> <td>CONC. DRIVEWAY ADDED</td> <td></td> </tr> </tbody> </table>	Issue	Date	Description	Author	A	18/12/2024	FOR INFORMATION		B	13/01/2024	CONC. DRIVEWAY ADDED		CARPOR - FLOOR PLAN
Issue	Date	Description	Author													
A	18/12/2024	FOR INFORMATION														
B	13/01/2024	CONC. DRIVEWAY ADDED														

FOR APPROVAL

drawn	check	date	scale
mp	nd	13/01/2024	1:100 @ A3
job no.	drwg no.	issue	
230721	1200	B	

- These designs and plans are the copyright of V.N.C Demel and cannot be reproduced without written permission.
- Verify all dimensions on site prior to the commencement of work.
- Do not scale off these drawings.
- Report discrepancies to the Architect before carrying out work.

Tel +61 7 3194 9810 Mob +0434 238 635

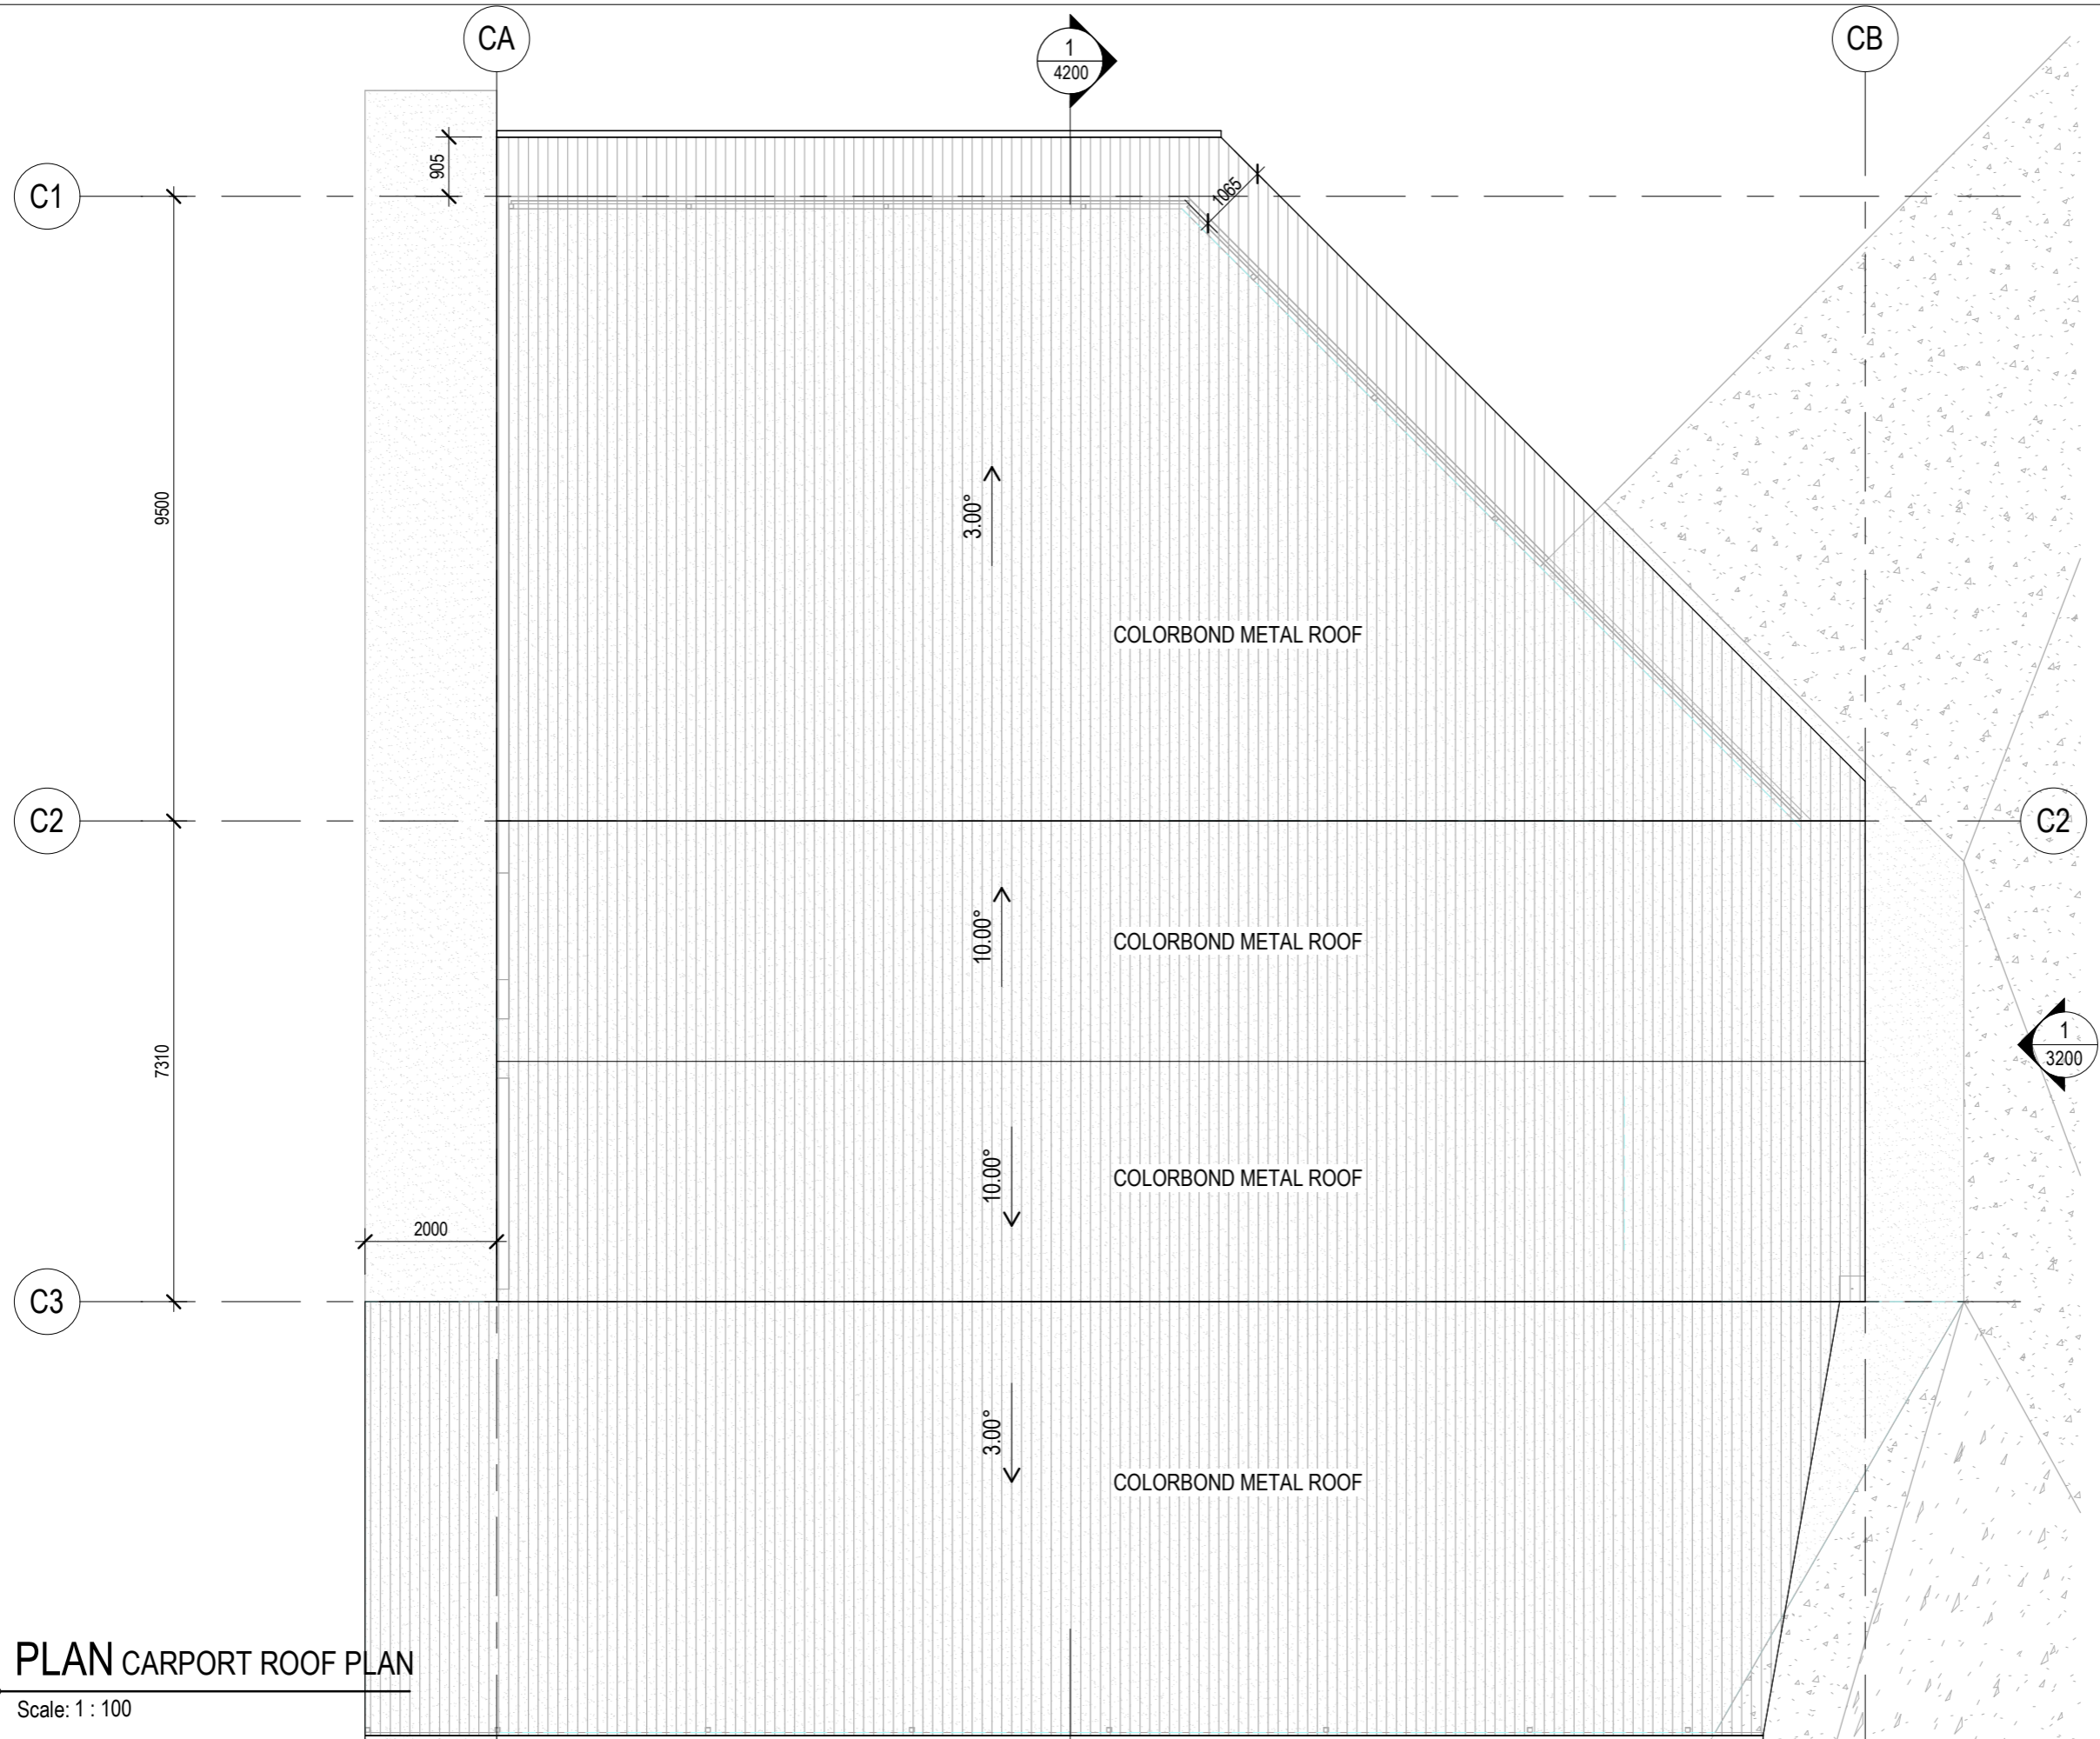

1 PLAN CARPORT ROOF PLAN
Scale: 1 : 100

PROJECT	ADDRESS	CLIENT	EAVES GUTTER	AMENDMENTS	DRAWING TITLE
EXISTING HOUSE - MEASURED DRAWINGS	42-46 VIOLET ROAD, GREENBANK	MR. Gurlal Kahlon			CARPORT - ROOF PLAN


Issue	Date	Description	Author
A	18/12/2024	FOR INFORMATION	
B	13/01/2024	CONC. DRIVEWAY ADDED	

drawn	check	date	scale
mp	nd	13/01/2024	1 : 100 @ A3
job no.	drwg no.	issue	
230721	1201	B	


FOR APPROVAL

- These designs and plans are the copyright of V.N.C Demel and cannot be reproduced without written permission.
- Verify all dimensions on site prior to the commencement of work.
- Do not scale off these drawings.
- Report discrepancies to the Architect before carrying out work.

Tel +61 7 3194 9810 Mob +0434 238 635

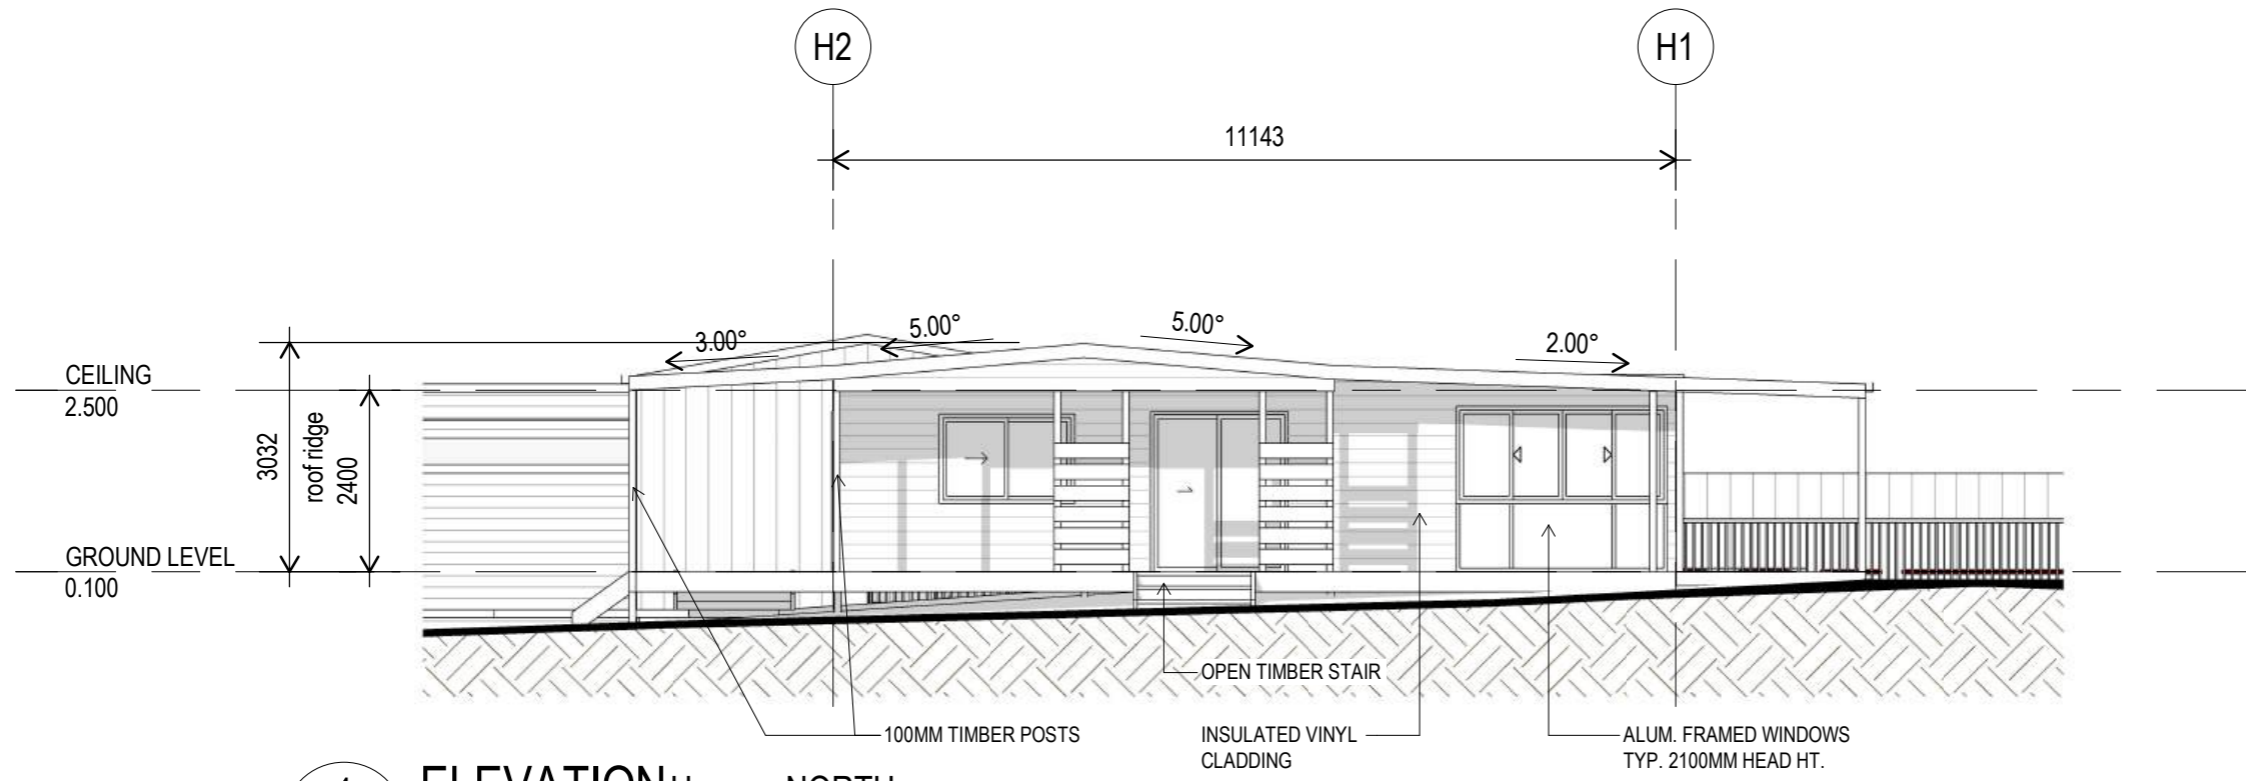

1 ELEVATION House - NORTH
1000 Scale: 1 : 100

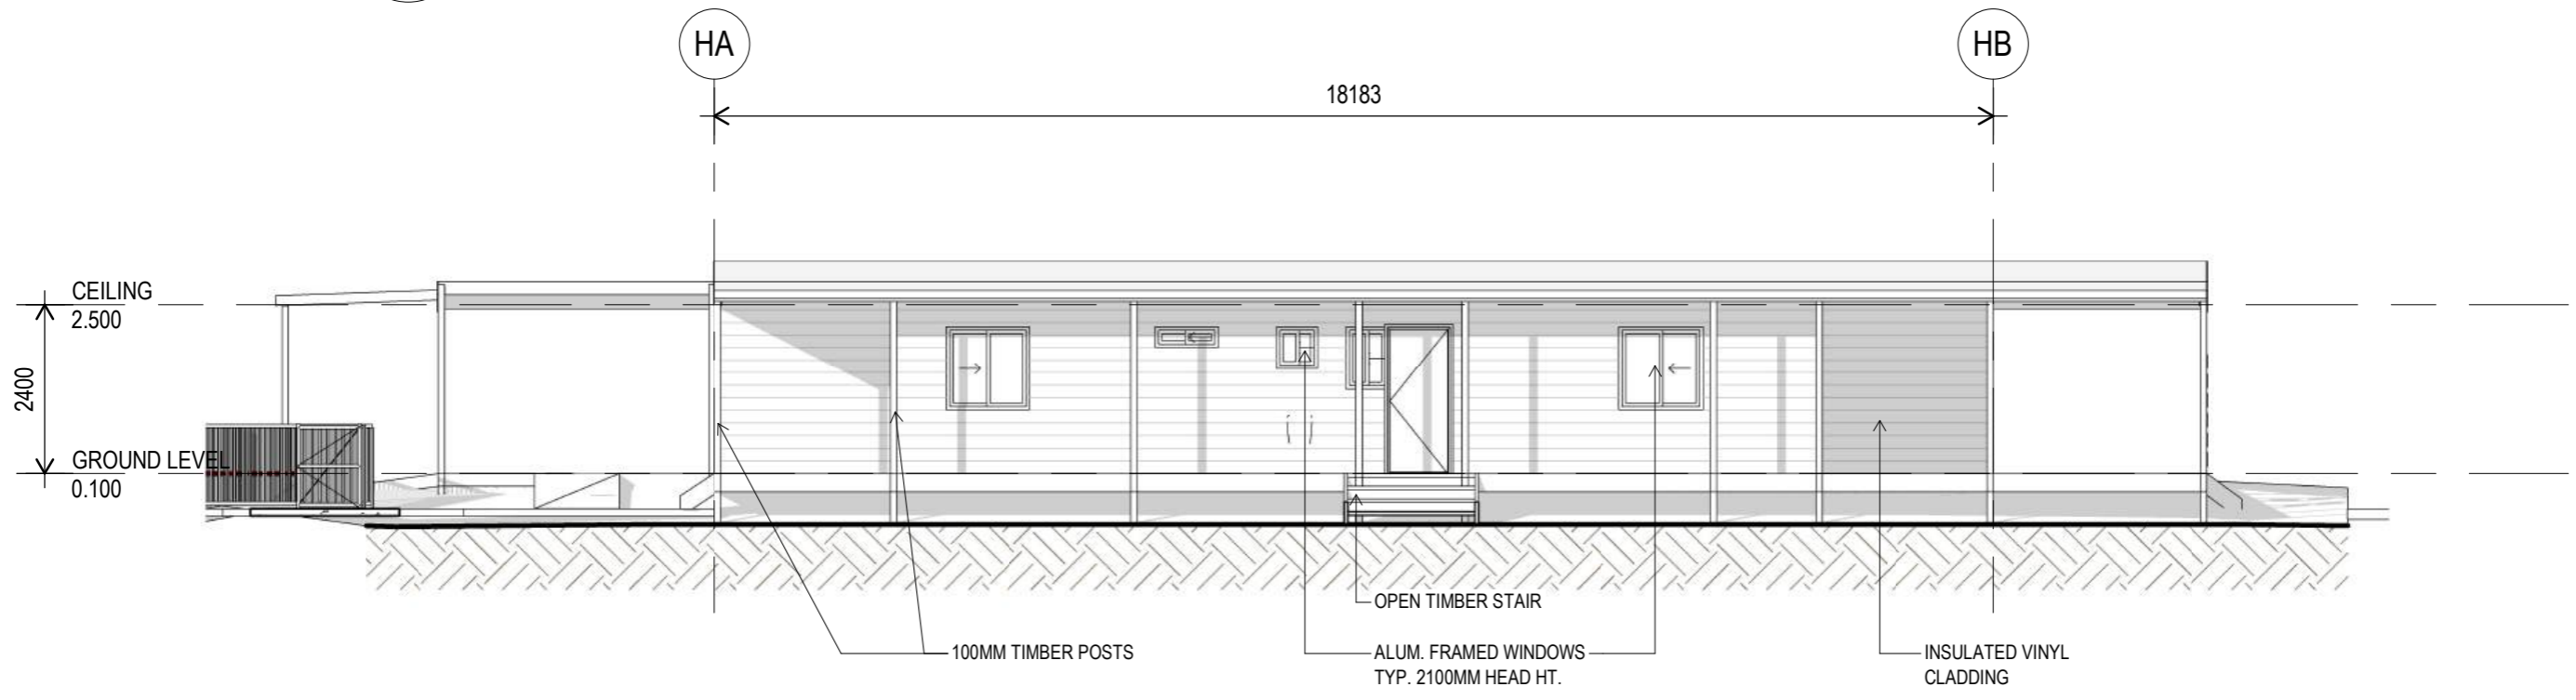


2 ELEVATION House - EAST
1000 Scale: 1 : 100

FOR APPROVAL


PROJECT	ADDRESS	CLIENT	AMENDMENTS	DRAWING TITLE	drawn	check	date	scale																
EXISTING HOUSE - MEASURED DRAWINGS	42-46 VIOLET ROAD, GREENBANK	MR. Gurlal Kahlon	<table border="1"> <thead> <tr> <th>Issue</th> <th>Date</th> <th>Description</th> <th>Author</th> </tr> </thead> <tbody> <tr> <td>A</td> <td>07/08/2023</td> <td>FOR INFORMATION</td> <td></td> </tr> <tr> <td>B</td> <td>18/12/2024</td> <td>FOR INFORMATION</td> <td></td> </tr> <tr> <td>C</td> <td>13/01/2024</td> <td>CONC. DRIVEWAY ADDED</td> <td></td> </tr> </tbody> </table>	Issue	Date	Description	Author	A	07/08/2023	FOR INFORMATION		B	18/12/2024	FOR INFORMATION		C	13/01/2024	CONC. DRIVEWAY ADDED		HOUSE- NTH & EST ELEVATIONS	mp	nd	13/01/2024	1 : 100 @ A3
Issue	Date	Description	Author																					
A	07/08/2023	FOR INFORMATION																						
B	18/12/2024	FOR INFORMATION																						
C	13/01/2024	CONC. DRIVEWAY ADDED																						
					job no.	drwg no.	issue																	
					230721	3000	C																	

- These designs and plans are the copyright of V.N.C Demel and cannot be reproduced without written permission.
- Verify all dimensions on site prior to the commencement of work.
- Do not scale off these drawings.
- Report discrepancies to the Architect before carrying out work.

Tel +61 7 3194 9810 Mob +0434 238 635

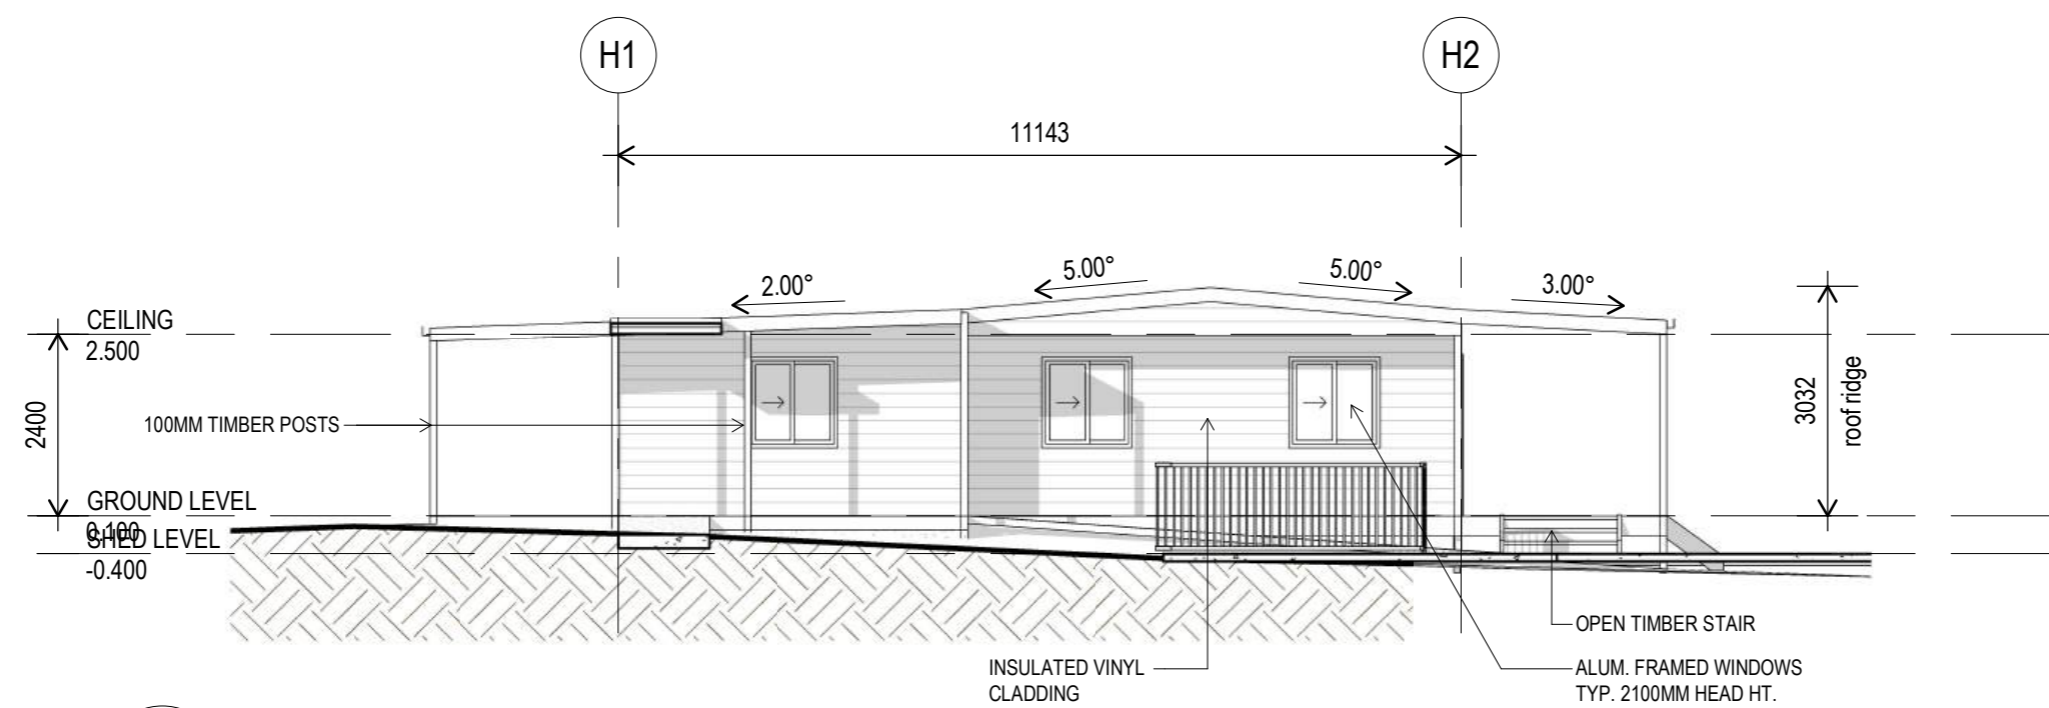

1 ELEVATION House - SOUTH
1000 Scale: 1 : 100

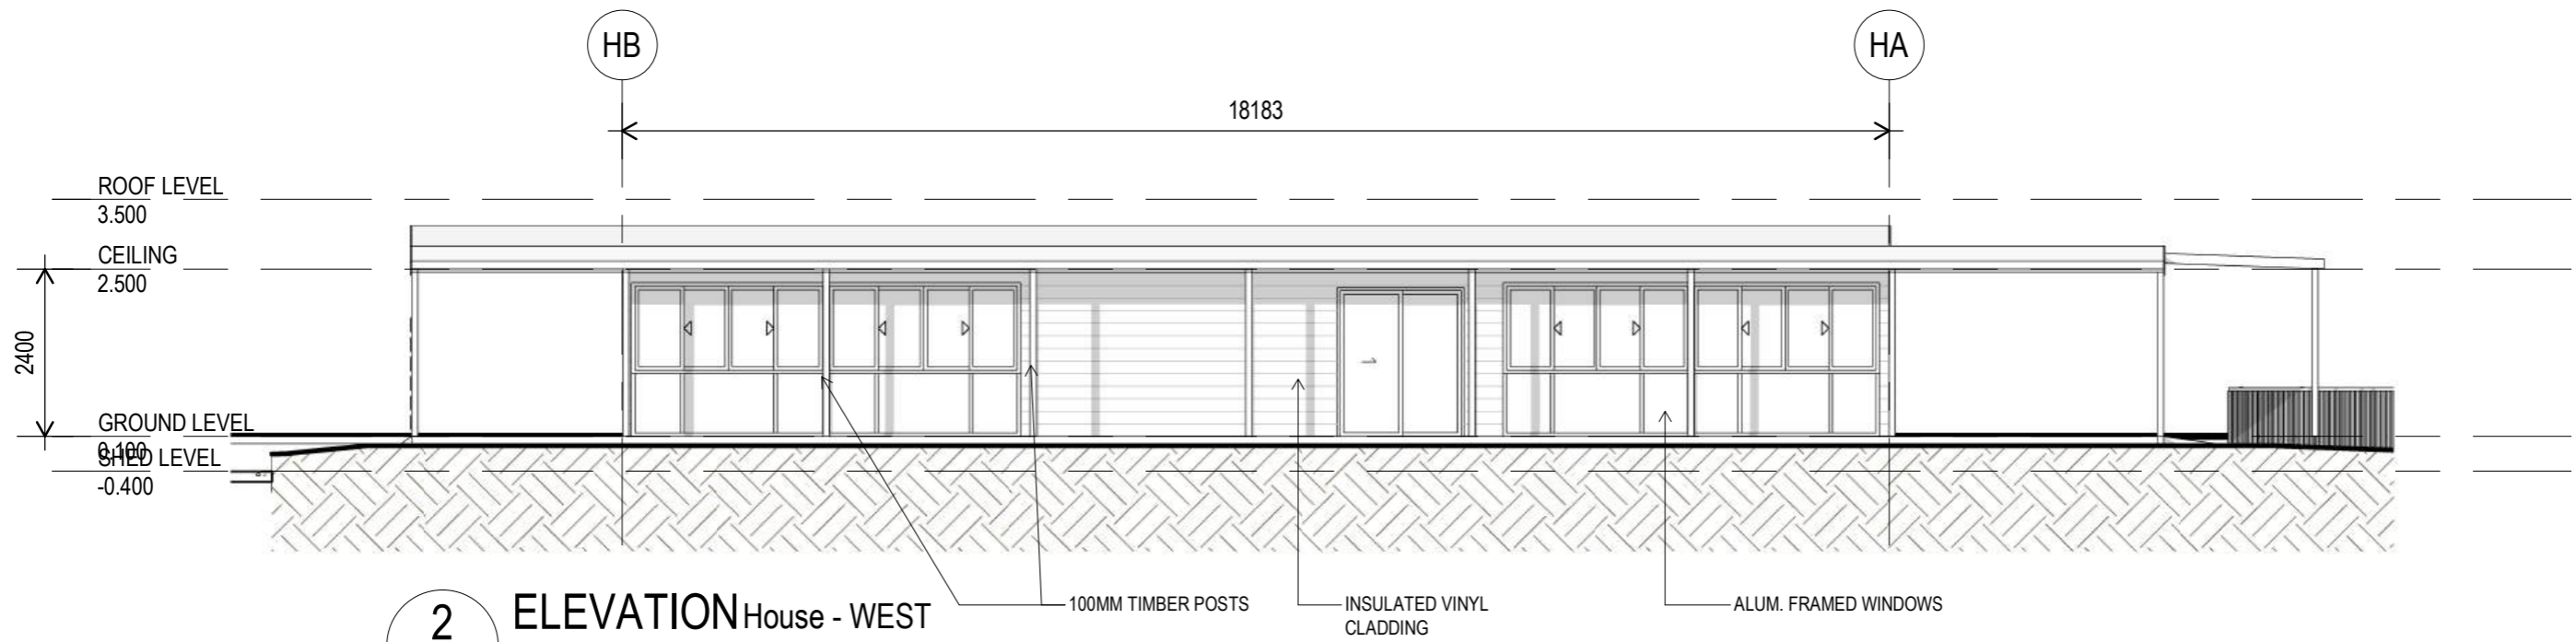


2 ELEVATION House - WEST
1000 Scale: 1 : 100

FOR APPROVAL


PROJECT	ADDRESS	CLIENT	AMENDMENTS	DRAWING TITLE	drawn	check	date	scale																
EXISTING HOUSE - MEASURED DRAWINGS	42-46 VIOLET ROAD, GREENBANK	MR. Gurlal Kahlon	<table border="1"> <thead> <tr> <th>Issue</th> <th>Date</th> <th>Description</th> <th>Author</th> </tr> </thead> <tbody> <tr> <td>A</td> <td>07/08/2023</td> <td>FOR INFORMATION</td> <td></td> </tr> <tr> <td>B</td> <td>18/12/2024</td> <td>FOR INFORMATION</td> <td></td> </tr> <tr> <td>C</td> <td>13/01/2024</td> <td>CONC. DRIVEWAY ADDED</td> <td></td> </tr> </tbody> </table>	Issue	Date	Description	Author	A	07/08/2023	FOR INFORMATION		B	18/12/2024	FOR INFORMATION		C	13/01/2024	CONC. DRIVEWAY ADDED		HOUSE - STH & WST ELEVATIONS	mp	nd	13/01/2024	1 : 100 @ A3
Issue	Date	Description	Author																					
A	07/08/2023	FOR INFORMATION																						
B	18/12/2024	FOR INFORMATION																						
C	13/01/2024	CONC. DRIVEWAY ADDED																						
					job no.	drwg no.	issue																	
					230721	3001	C																	

- These designs and plans are the copyright of V.N.C Demel and cannot be reproduced without written permission.
- Verify all dimensions on site prior to the commencement of work.
- Do not scale off these drawings.
- Report discrepancies to the Architect before carrying out work.

Tel +61 7 3194 9810 Mob +0434 238 635

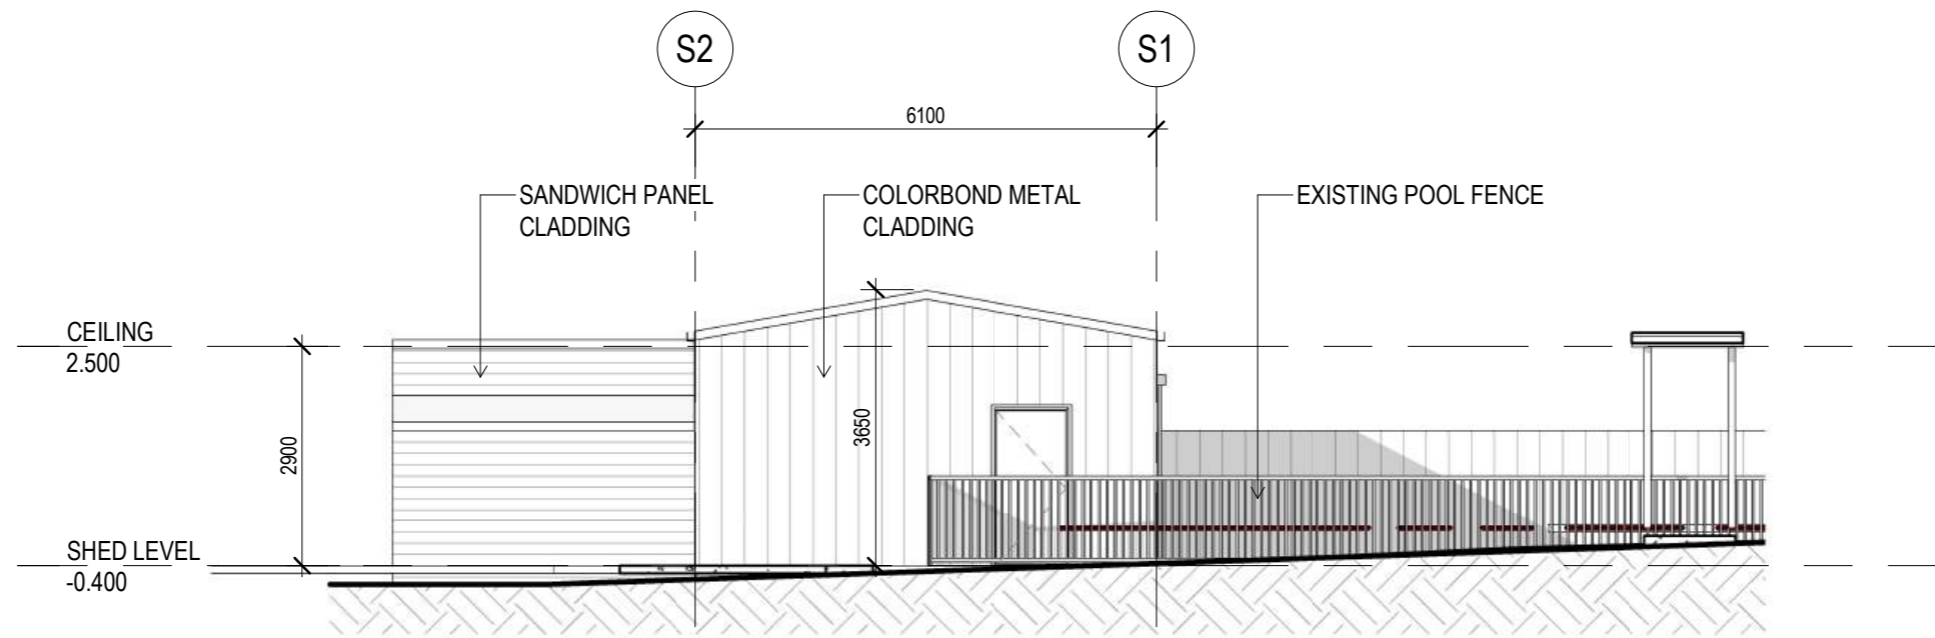

1 ELEVATION Shed - NORTH
1000 Scale: 1 : 100

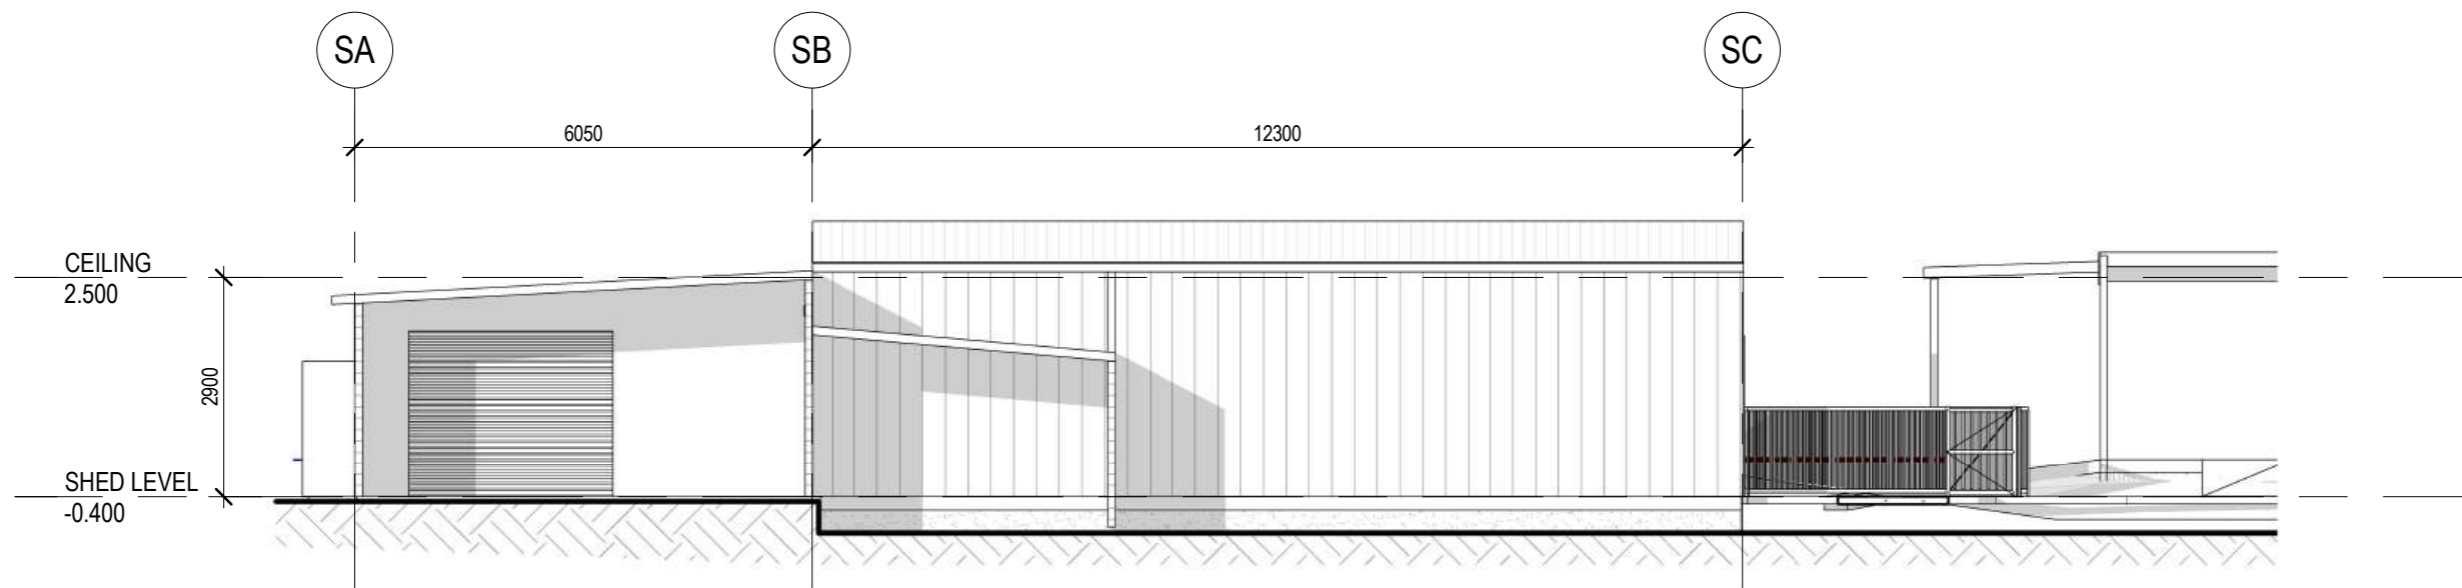


2 ELEVATION Shed - EAST
1100 Scale: 1 : 100

FOR APPROVAL


PROJECT	ADDRESS	CLIENT	AMENDMENTS	DRAWING TITLE	drawn	check	date	scale												
EXISTING HOUSE - MEASURED DRAWINGS	42-46 VIOLET ROAD, GREENBANK	MR. Gural Kahlon	<table border="1"> <thead> <tr> <th>Issue</th> <th>Date</th> <th>Description</th> <th>Author</th> </tr> </thead> <tbody> <tr> <td>A</td> <td>18/12/2024</td> <td>FOR INFORMATION</td> <td></td> </tr> <tr> <td>B</td> <td>13/01/2024</td> <td>CONC. DRIVEWAY ADDED</td> <td></td> </tr> </tbody> </table>	Issue	Date	Description	Author	A	18/12/2024	FOR INFORMATION		B	13/01/2024	CONC. DRIVEWAY ADDED		SHED - NTH & EST ELEVATIONS	mp	nd	13/01/2024	1 : 100 @ A3
Issue	Date	Description	Author																	
A	18/12/2024	FOR INFORMATION																		
B	13/01/2024	CONC. DRIVEWAY ADDED																		
					job no.	drwg no.	issue													
					230721	3100	B													

- These designs and plans are the copyright of V.N.C Demel and cannot be reproduced without written permission.
- Verify all dimensions on site prior to the commencement of work.
- Do not scale off these drawings.
- Report discrepancies to the Architect before carrying out work.

Tel +61 7 3194 9810 Mob +0434 238 635

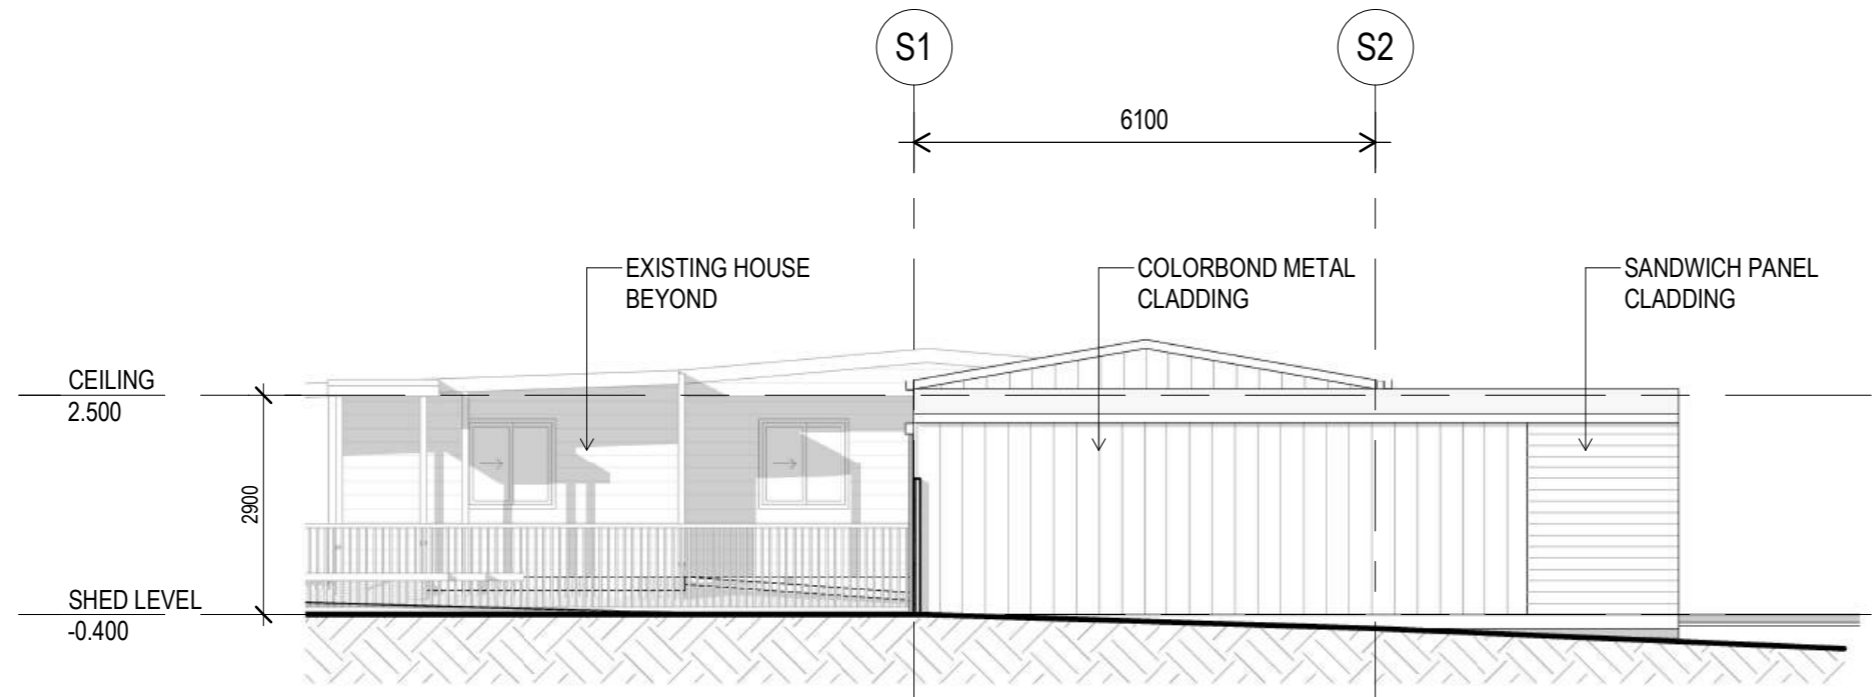

1 ELEVATION Shed - SOUTH
1100 Scale: 1 : 100

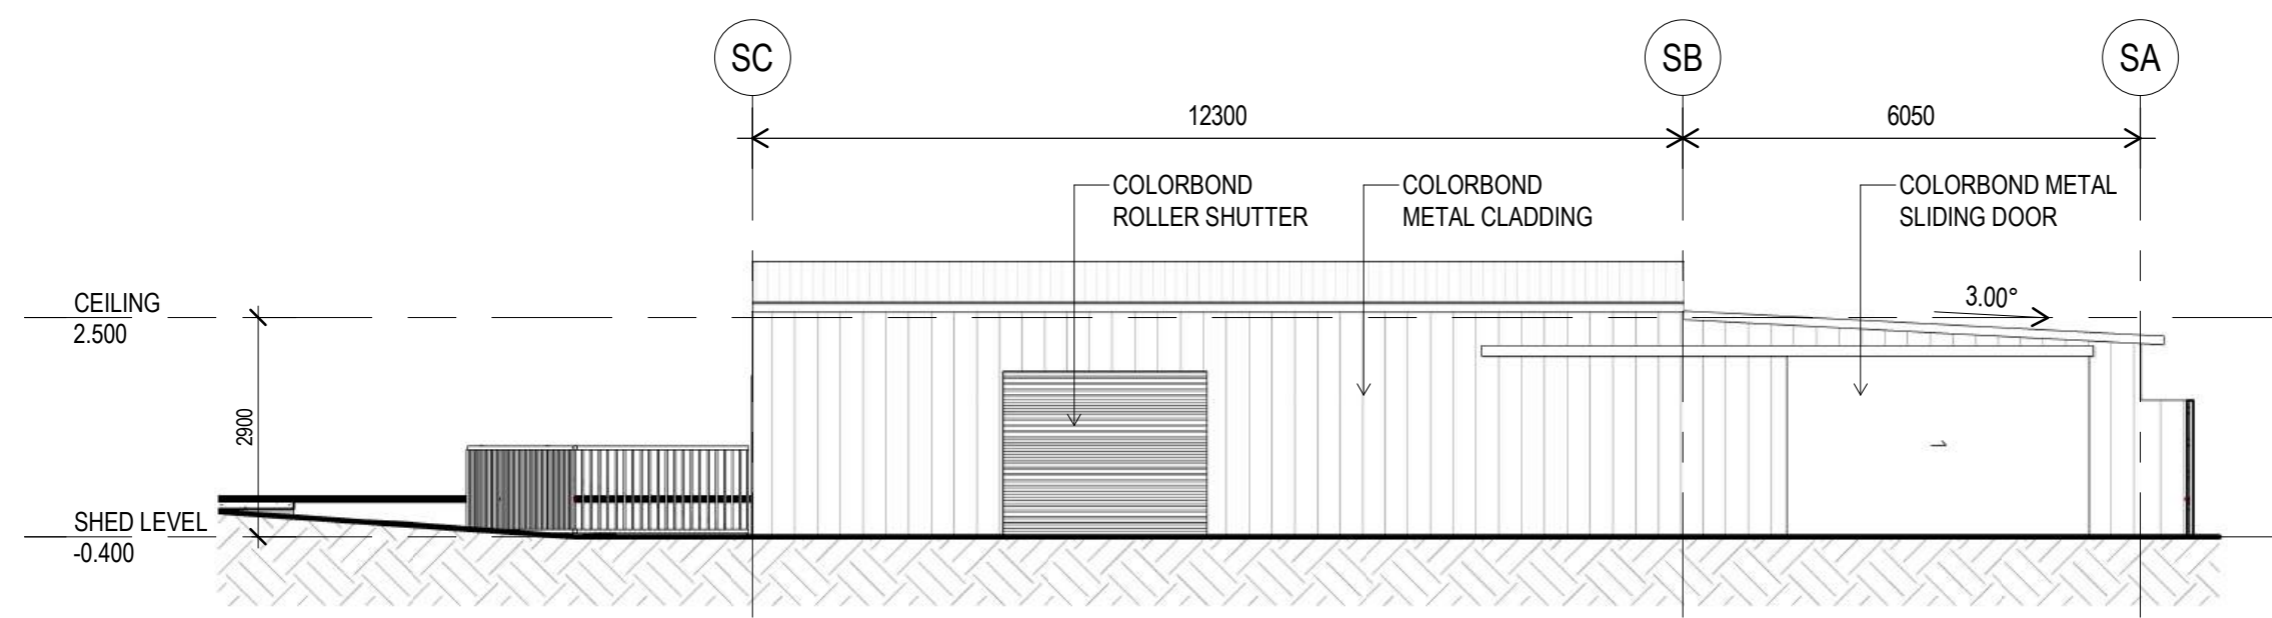


2 ELEVATION Shed - WEST
1100 Scale: 1 : 100

FOR APPROVAL


PROJECT	ADDRESS	CLIENT	AMENDMENTS	DRAWING TITLE	drawn	check	date	scale												
EXISTING HOUSE - MEASURED DRAWINGS	42-46 VIOLET ROAD, GREENBANK	MR. Gural Kahlon	<table border="1"> <thead> <tr> <th>Issue</th> <th>Date</th> <th>Description</th> <th>Author</th> </tr> </thead> <tbody> <tr> <td>A</td> <td>18/12/2024</td> <td>FOR INFORMATION</td> <td></td> </tr> <tr> <td>B</td> <td>13/01/2024</td> <td>CONC. DRIVEWAY ADDED</td> <td></td> </tr> </tbody> </table>	Issue	Date	Description	Author	A	18/12/2024	FOR INFORMATION		B	13/01/2024	CONC. DRIVEWAY ADDED		SHED - STH & WST ELEVATIONS	Auth	check	18/01/2024	1 : 100 @ A3
Issue	Date	Description	Author																	
A	18/12/2024	FOR INFORMATION																		
B	13/01/2024	CONC. DRIVEWAY ADDED																		
					job no.	drwg no.	issue													
					230721	3101	B													

• These designs and plans are the copyright of V.N.C Demel and cannot be reproduced without written permission.
 • Verify all dimensions on site prior to the commencement of work.
 • Do not scale off these drawings.
 • Report discrepancies to the Architect before carrying out work.

Tel +61 7 3194 9810 Mob +0434 238 635

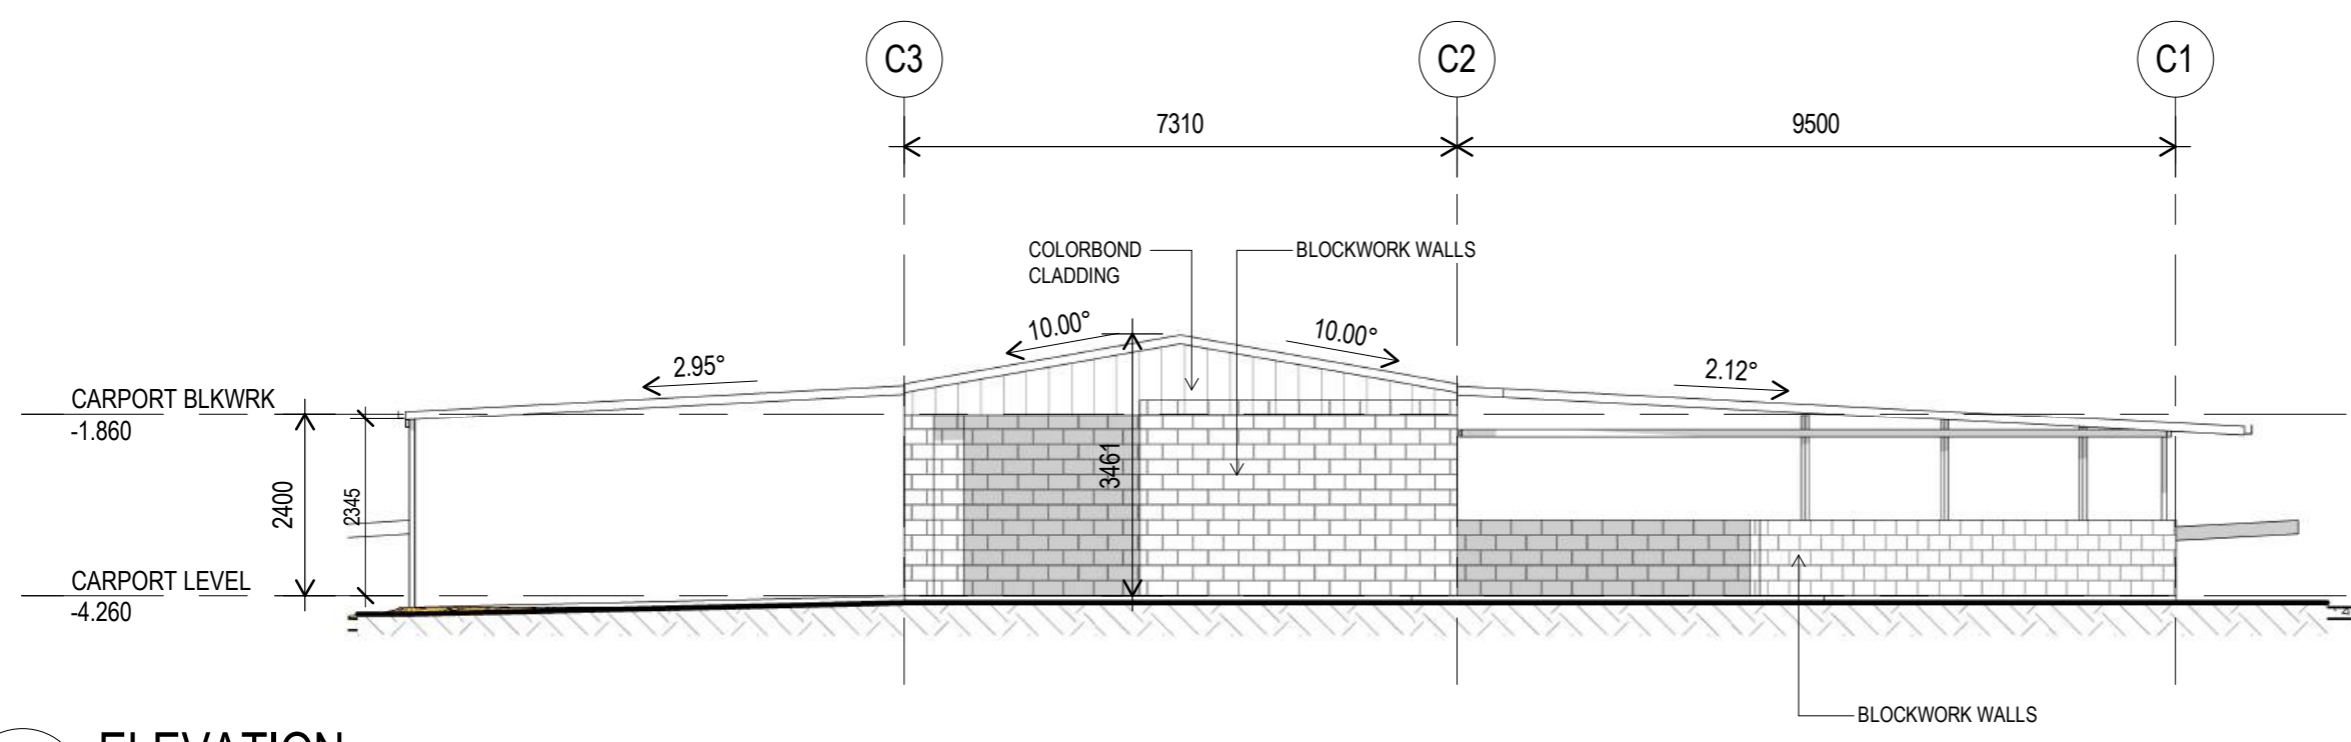

1 ELEVATION Carport - NORTH
 1200 Scale: 1 : 100

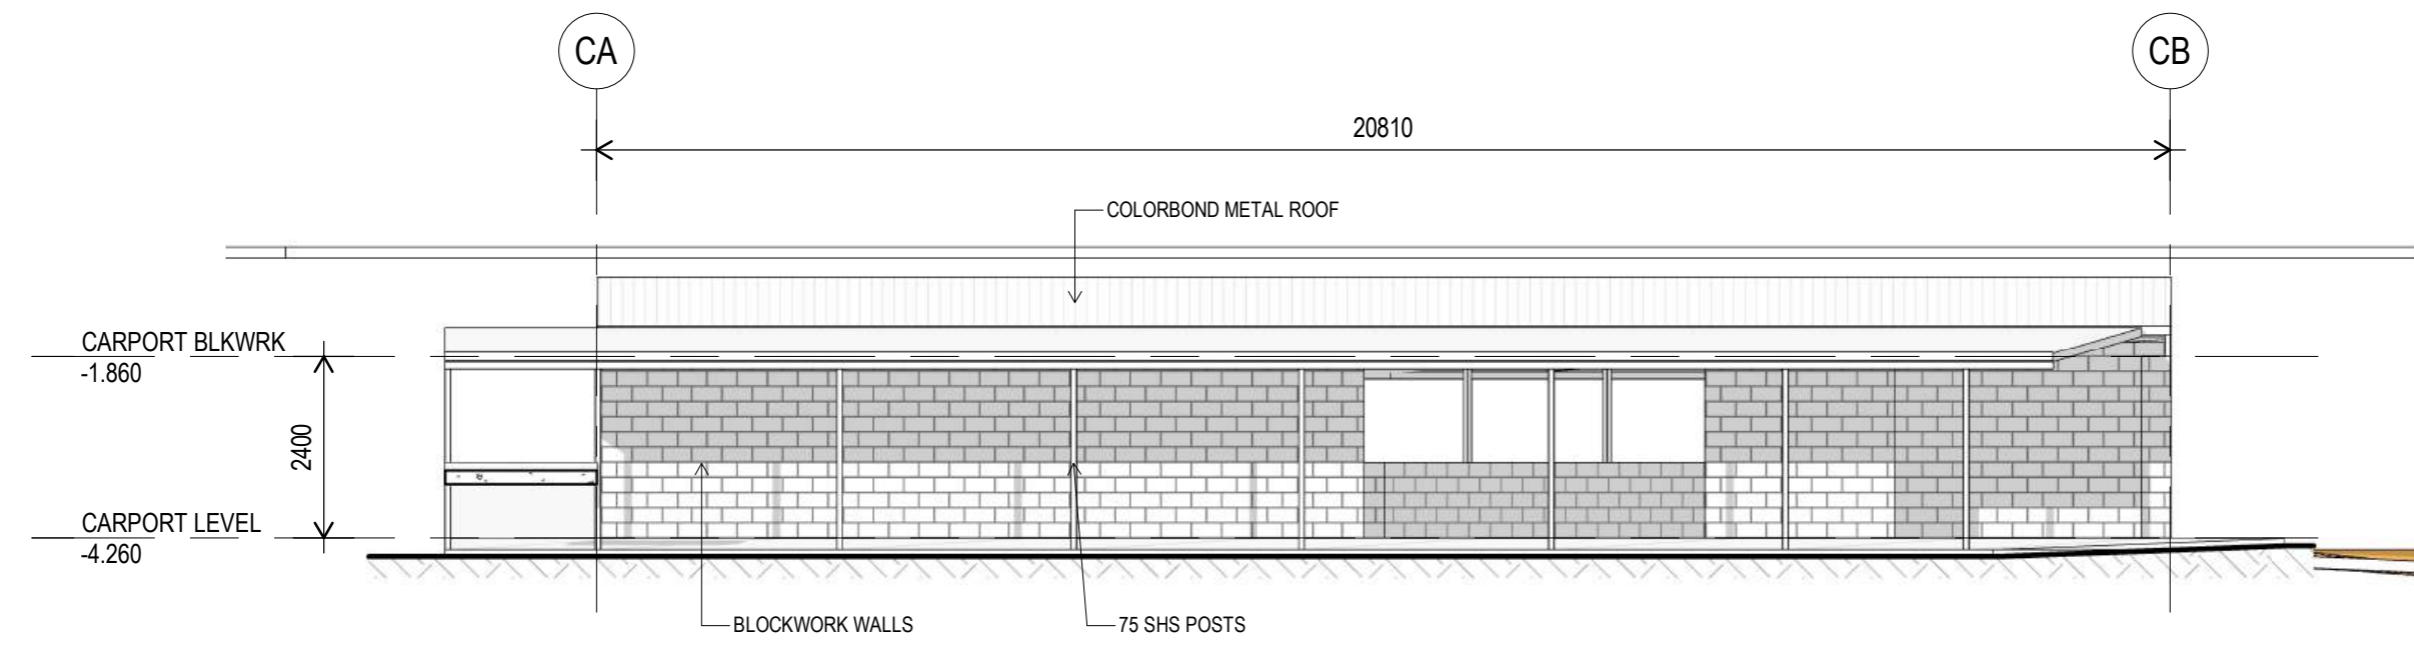


2 ELEVATION Carport - EAST
 Scale: 1 : 100


PROJECT	ADDRESS	CLIENT	AMENDMENTS	DRAWING TITLE	drawn	check	date	scale												
EXISTING HOUSE - MEASURED DRAWINGS	42-46 VIOLET ROAD, GREENBANK	MR. Gurlal Kahlon	<table border="1"> <thead> <tr> <th>Issue</th> <th>Date</th> <th>Description</th> <th>Author</th> </tr> </thead> <tbody> <tr> <td>A</td> <td>18/12/2024</td> <td>FOR INFORMATION</td> <td></td> </tr> <tr> <td>B</td> <td>13/01/2024</td> <td>CONC. DRIVEWAY ADDED</td> <td></td> </tr> </tbody> </table>	Issue	Date	Description	Author	A	18/12/2024	FOR INFORMATION		B	13/01/2024	CONC. DRIVEWAY ADDED		CARPORT - NTH & EST ELEVATIONS	mp	nd	13/01/2024	1 : 100 @ A3
Issue	Date	Description	Author																	
A	18/12/2024	FOR INFORMATION																		
B	13/01/2024	CONC. DRIVEWAY ADDED																		
					job no.	drwg no.		issue												
					230721	3200		B												

- These designs and plans are the copyright of V.N.C Demel and cannot be reproduced without written permission.
- Verify all dimensions on site prior to the commencement of work.
- Do not scale off these drawings.
- Report discrepancies to the Architect before carrying out work.

Tel +61 7 3194 9810 Mob +0434 238 635

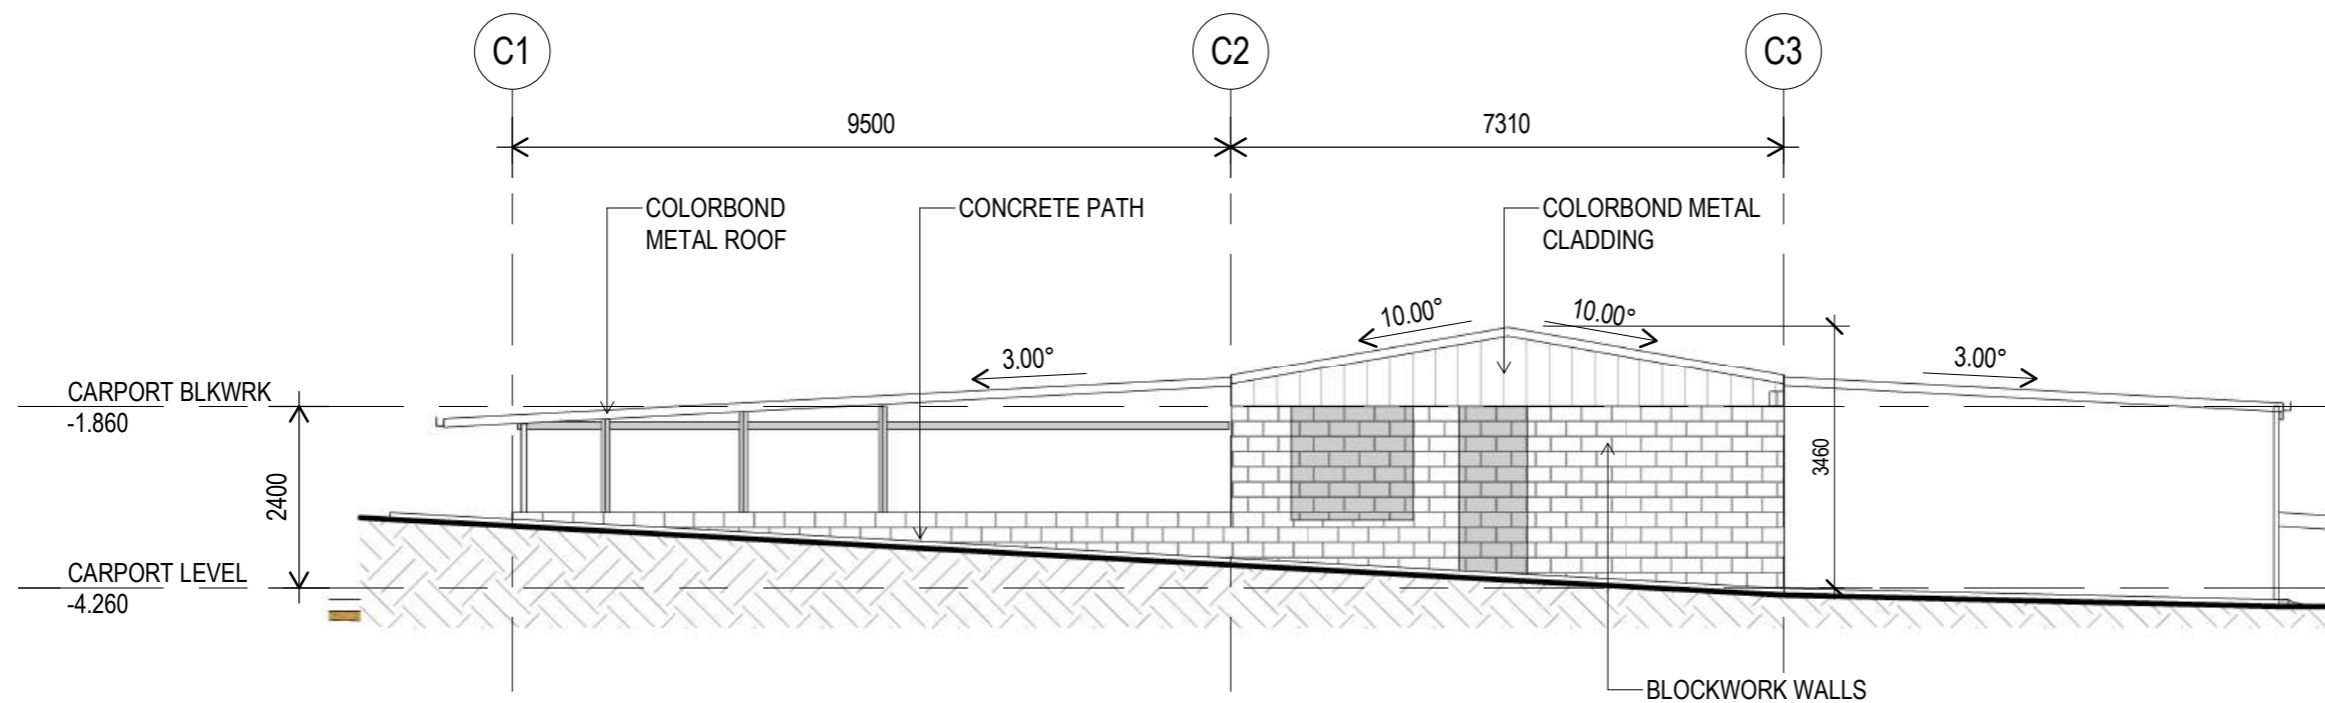

1 ELEVATION Carport - SOUTH
Scale: 1 : 100


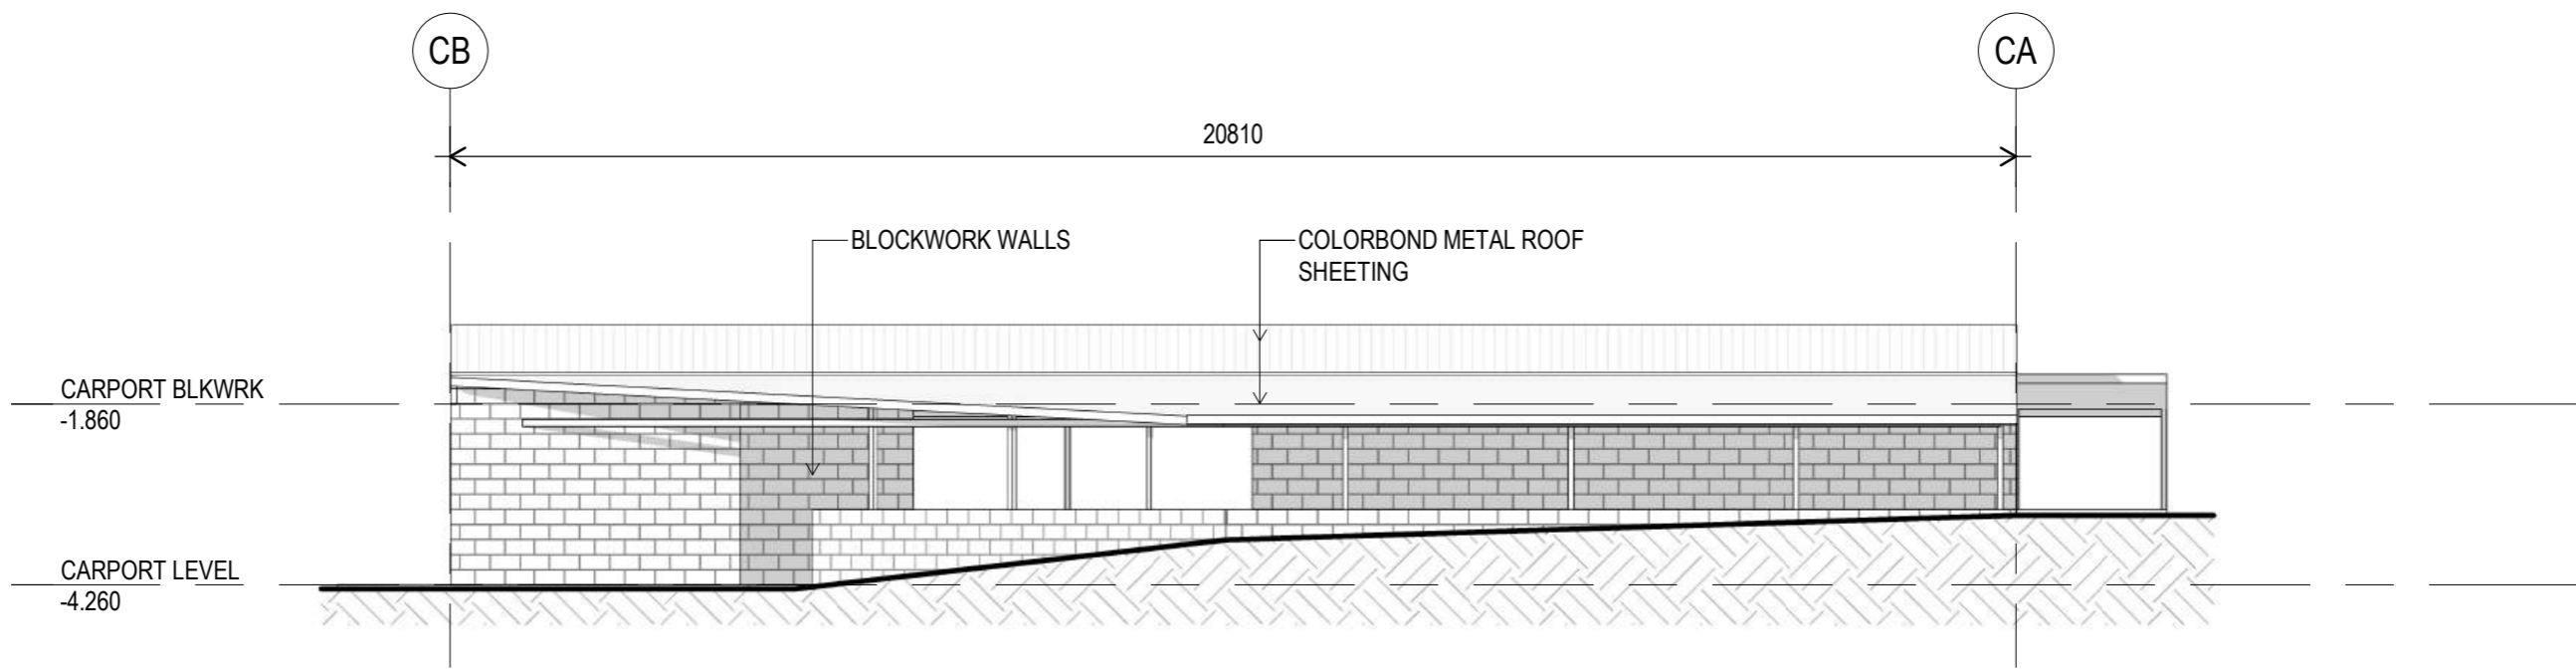


2 ELEVATION Carport - WEST
Scale: 1 : 100

PROJECT	ADDRESS	CLIENT	AMENDMENTS	DRAWING TITLE	drawn	check	date	scale												
EXISTING HOUSE - MEASURED DRAWINGS	42-46 VIOLET ROAD, GREENBANK	MR. Gurlal Kahlon	<table border="1"> <thead> <tr> <th>Issue</th> <th>Date</th> <th>Description</th> <th>Author</th> </tr> </thead> <tbody> <tr> <td>A</td> <td>18/12/2024</td> <td>FOR INFORMATION</td> <td></td> </tr> <tr> <td>B</td> <td>13/01/2024</td> <td>CONC. DRIVEWAY ADDED</td> <td></td> </tr> </tbody> </table>	Issue	Date	Description	Author	A	18/12/2024	FOR INFORMATION		B	13/01/2024	CONC. DRIVEWAY ADDED		CARPORT - STH & WST ELEVATIONS	mp	nd	13/01/2024	1 : 100 @ A3
Issue	Date	Description	Author																	
A	18/12/2024	FOR INFORMATION																		
B	13/01/2024	CONC. DRIVEWAY ADDED																		
					job no.	drwg no.	issue													
					230721	3201	B													

- These designs and plans are the copyright of V.N.C Demel and cannot be reproduced without written permission.
- Verify all dimensions on site prior to the commencement of work.
- Do not scale off these drawings.
- Report discrepancies to the Architect before carrying out work.

Tel +61 7 3194 9810 Mob +0434 238 635

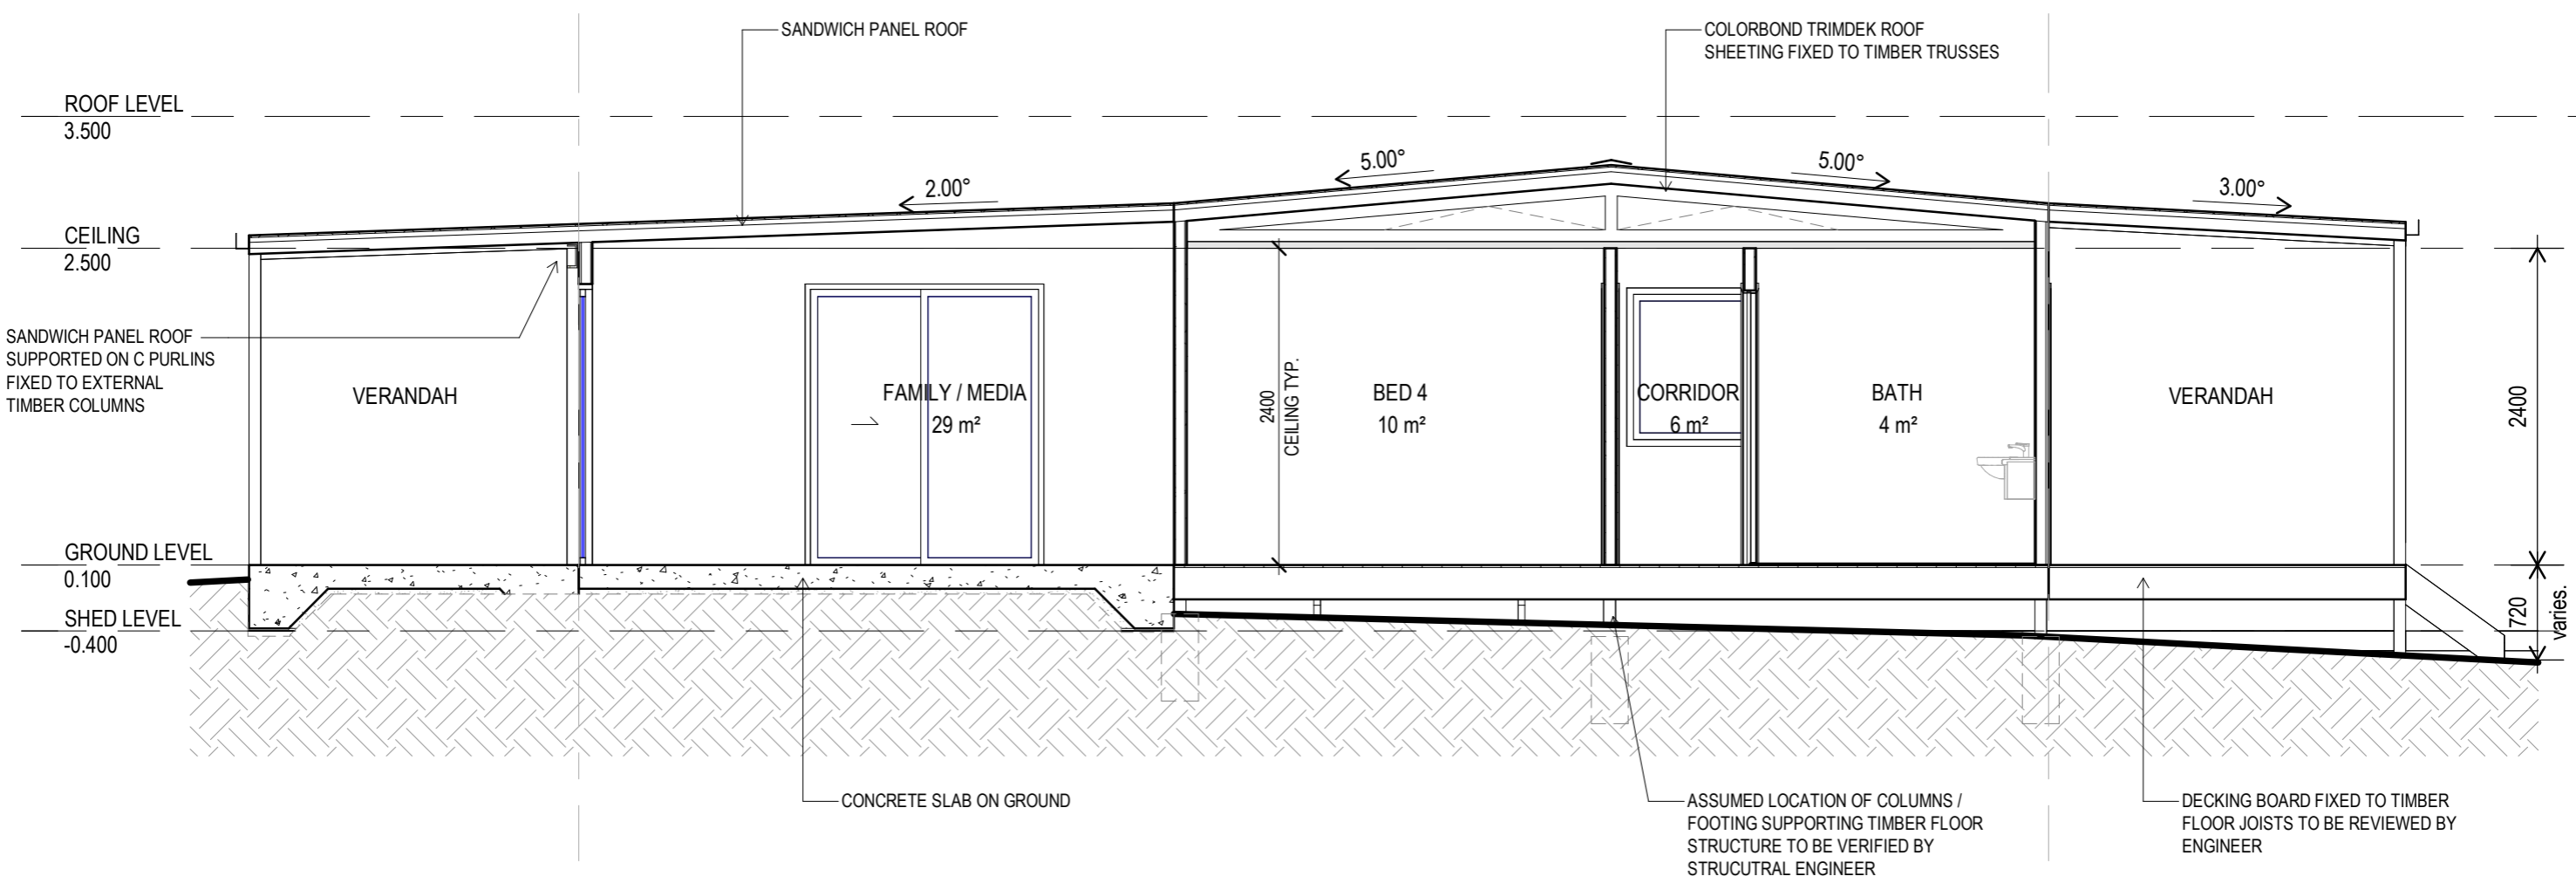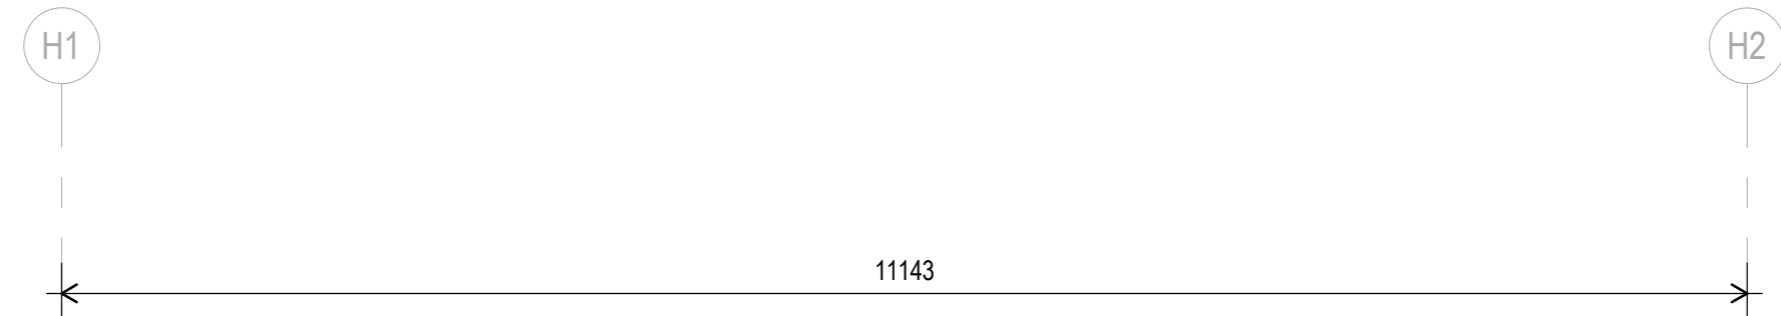


1 SECTION House - CROSS 1
1000 Scale: 1 : 50

FOR APPROVAL

PROJECT	ADDRESS	CLIENT	AMENDMENTS	DRAWING TITLE	drawn	check	date	scale																
EXISTING HOUSE - MEASURED DRAWINGS	42-46 VIOLET ROAD, GREENBANK	MR. Gural Kahlon	<table border="1"> <tr><th>Issue</th><th>Date</th><th>Description</th><th>Author</th></tr> <tr><td>A</td><td>07/08/2023</td><td>FOR INFORMATION</td><td></td></tr> <tr><td>B</td><td>18/12/2024</td><td>FOR INFORMATION</td><td></td></tr> <tr><td>C</td><td>13/01/2024</td><td>CONC. DRIVEWAY ADDED</td><td></td></tr> </table>	Issue	Date	Description	Author	A	07/08/2023	FOR INFORMATION		B	18/12/2024	FOR INFORMATION		C	13/01/2024	CONC. DRIVEWAY ADDED		HOUSE - SECTIONS	mp	nd	13/01/2024	1 : 50 @ A3
Issue	Date	Description	Author																					
A	07/08/2023	FOR INFORMATION																						
B	18/12/2024	FOR INFORMATION																						
C	13/01/2024	CONC. DRIVEWAY ADDED																						
					job no.	drwg no.	issue																	
					230721	4000	C																	


- These designs and plans are the copyright of V.N.C Demel and cannot be reproduced without written permission.
- Verify all dimensions on site prior to the commencement of work.
- Do not scale off these drawings.
- Report discrepancies to the Architect before carrying out work.

Tel +61 7 3194 9810 Mob +0434 238 635

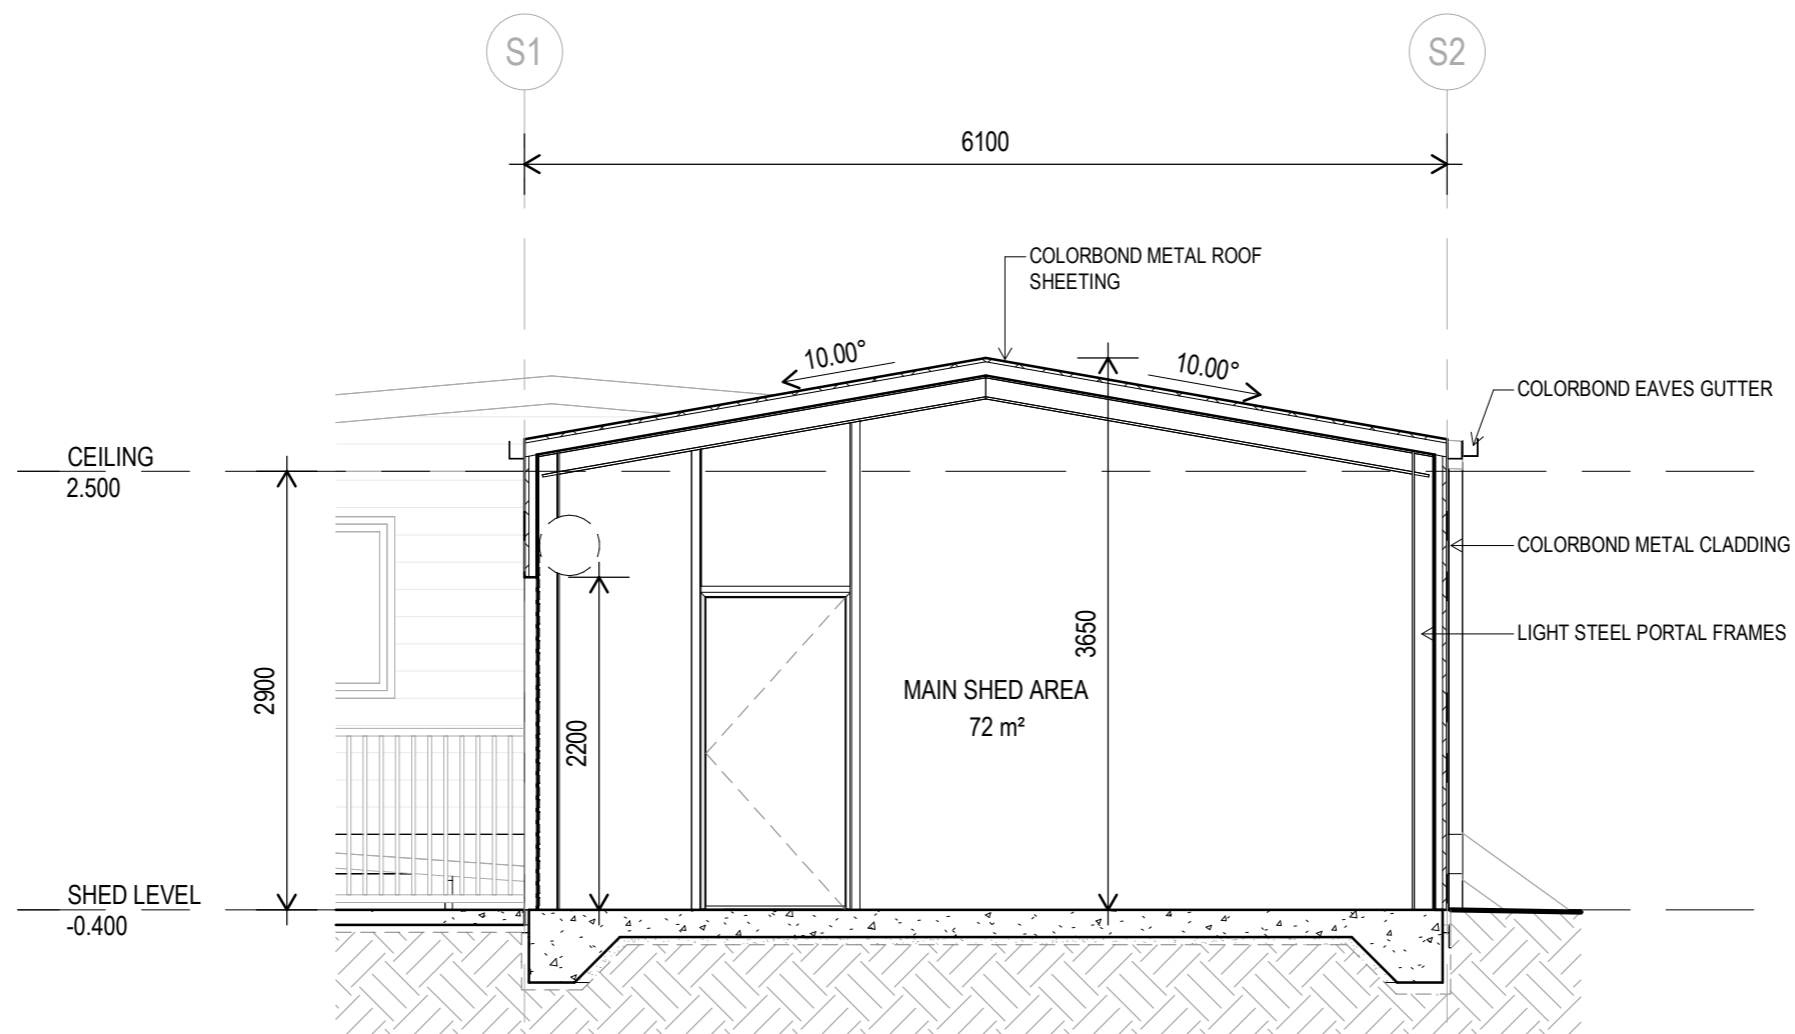


1 DETAIL SECTION Shed - CROSS 1
1100 Scale: 1 : 50

PROJECT	ADDRESS	CLIENT	AMENDMENTS	DRAWING TITLE	drawn	check	date	scale												
EXISTING HOUSE - MEASURED DRAWINGS	42-46 VIOLET ROAD, GREENBANK	MR. Gurlal Kahlon	<table border="1"> <thead> <tr> <th>Issue</th> <th>Date</th> <th>Description</th> <th>Author</th> </tr> </thead> <tbody> <tr> <td>A</td> <td>18/12/2024</td> <td>FOR INFORMATION</td> <td></td> </tr> <tr> <td>B</td> <td>13/01/2024</td> <td>CONC. DRIVEWAY ADDED</td> <td></td> </tr> </tbody> </table>	Issue	Date	Description	Author	A	18/12/2024	FOR INFORMATION		B	13/01/2024	CONC. DRIVEWAY ADDED		SHED - SECTIONS	mp	nd	13/01/2024	1 : 50 @ A3
Issue	Date	Description	Author																	
A	18/12/2024	FOR INFORMATION																		
B	13/01/2024	CONC. DRIVEWAY ADDED																		
					job no.	drwg no.		issue												
					230721	4100		B												

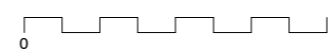

- These designs and plans are the copyright of V.N.C Demel and cannot be reproduced without written permission.
- Verify all dimensions on site prior to the commencement of work.
- Do not scale off these drawings.
- Report discrepancies to the Architect before carrying out work.

Tel +61 7 3194 9810 Mob +0434 238 635

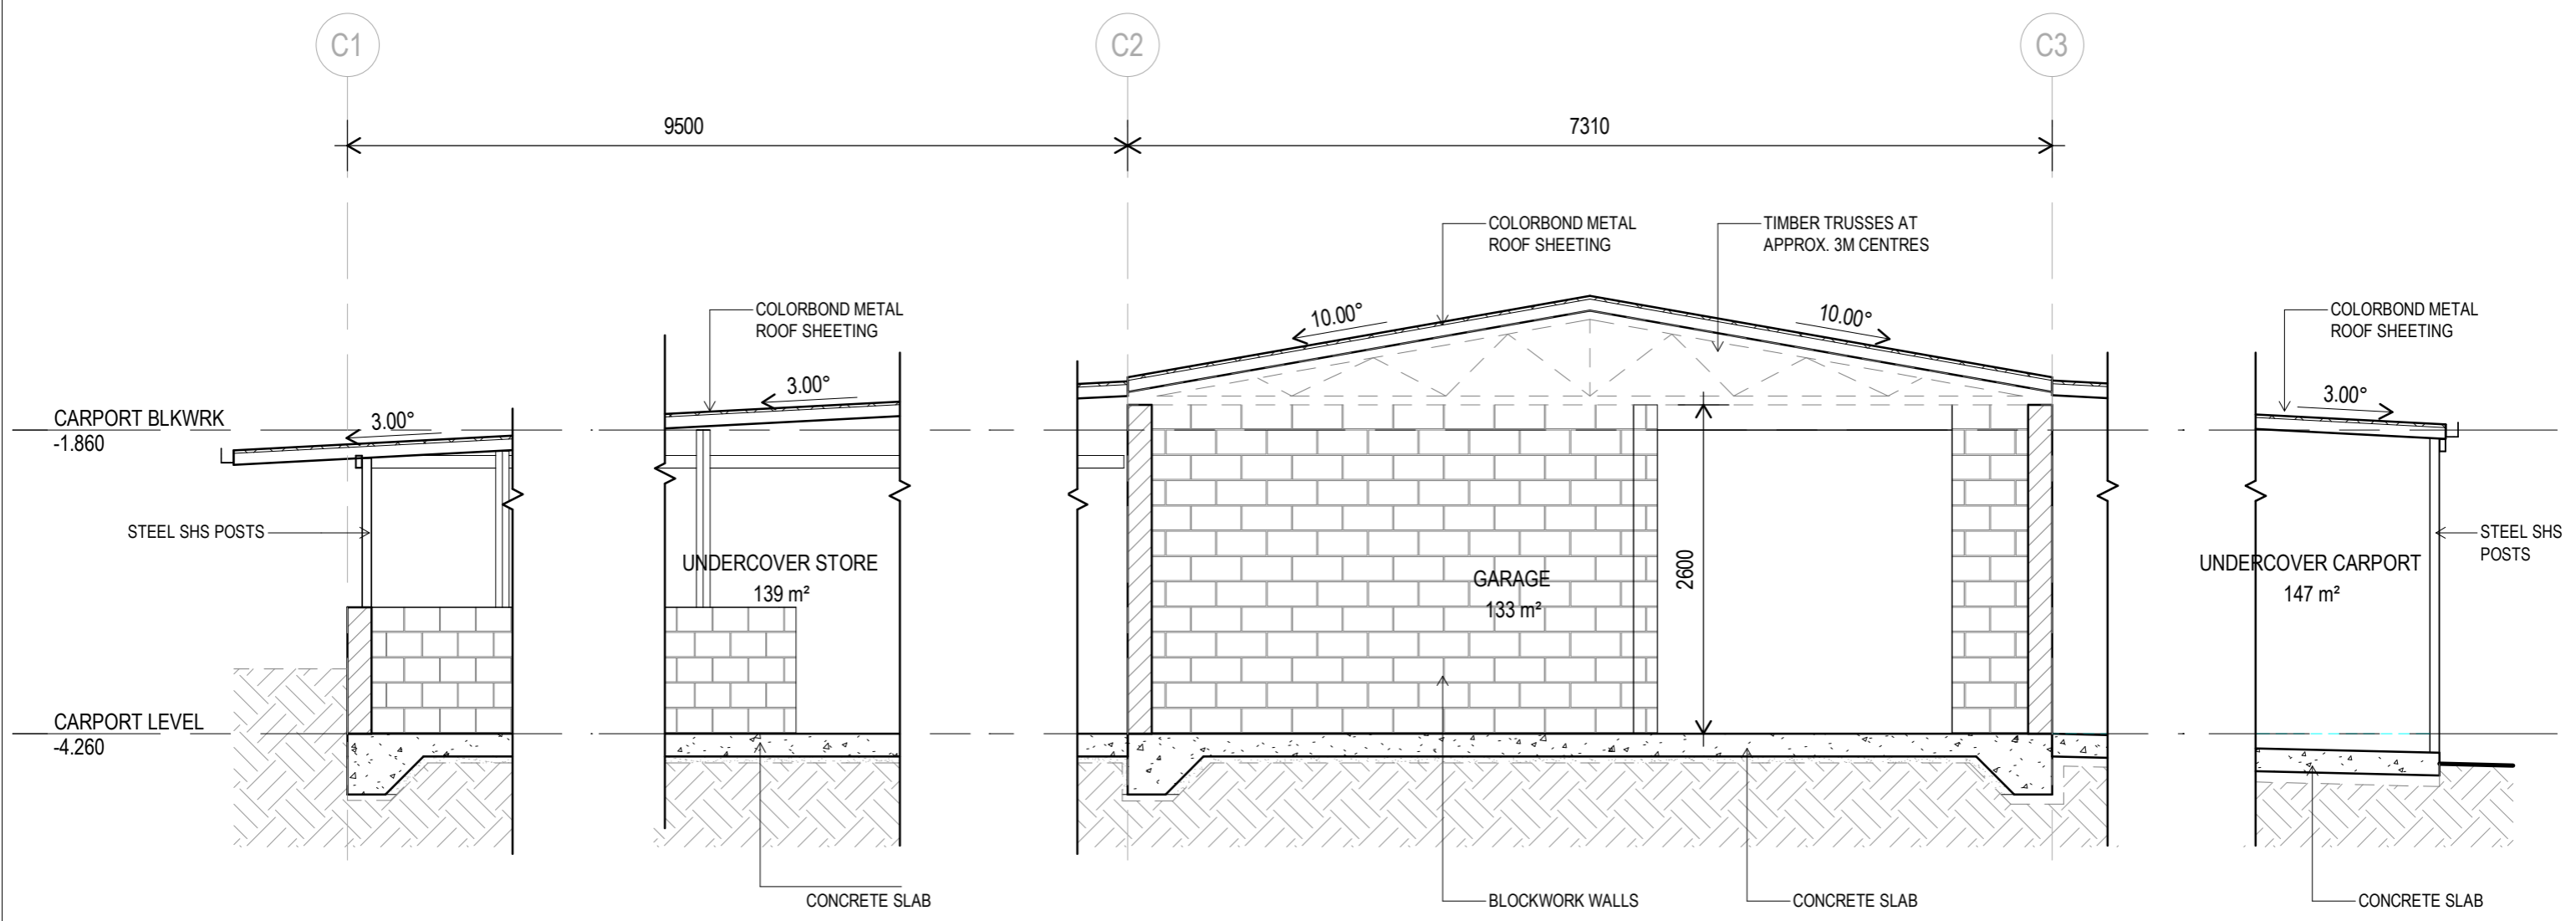

1 DETAIL SECTION Carport - CROSS 1
1200 Scale: 1 : 50

PROJECT	ADDRESS	CLIENT	AMENDMENTS	DRAWING TITLE	drawn	check	date	scale												
EXISTING HOUSE - MEASURED DRAWINGS	42-46 VIOLET ROAD, GREENBANK	MR. Gurlal Kahlon	<table border="1"> <thead> <tr> <th>Issue</th> <th>Date</th> <th>Description</th> <th>Author</th> </tr> </thead> <tbody> <tr> <td>A</td> <td>18/12/2024</td> <td>FOR INFORMATION</td> <td></td> </tr> <tr> <td>B</td> <td>13/01/2024</td> <td>CONC. DRIVEWAY ADDED</td> <td></td> </tr> </tbody> </table>	Issue	Date	Description	Author	A	18/12/2024	FOR INFORMATION		B	13/01/2024	CONC. DRIVEWAY ADDED		CARPOR - SECTIONS	mp	nd	13/01/2024	1 : 50 @ A3
Issue	Date	Description	Author																	
A	18/12/2024	FOR INFORMATION																		
B	13/01/2024	CONC. DRIVEWAY ADDED																		
					job no.	drwg no.	issue													
					230721	4200	B													

- These designs and plans are the copyright of V.N.C Demel and cannot be reproduced without written permission.
- Verify all dimensions on site prior to the commencement of work.
- Do not scale off these drawings.
- Report discrepancies to the Architect before carrying out work.

Tel +61 7 3194 9810 Mob +0434 238 635



1 3D VIEW FRONT ENTRY VIEW
Scale: NTS




2 3D VIEW REAR VIEW
Scale: NTS

FOR APPROVAL


PROJECT	ADDRESS	CLIENT	AMENDMENTS	DRAWING TITLE																
EXISTING HOUSE - MEASURED DRAWINGS	42-46 VIOLET ROAD, GREENBANK	MR. Gurlal Kahlon	<table border="1"> <thead> <tr> <th>Issue</th> <th>Date</th> <th>Description</th> <th>Author</th> </tr> </thead> <tbody> <tr> <td>A</td> <td>07/08/2023</td> <td>FOR INFORMATION</td> <td></td> </tr> <tr> <td>B</td> <td>18/12/2024</td> <td>FOR INFORMATION</td> <td></td> </tr> <tr> <td>C</td> <td>13/01/2024</td> <td>CONC. DRIVEWAY ADDED</td> <td></td> </tr> </tbody> </table>	Issue	Date	Description	Author	A	07/08/2023	FOR INFORMATION		B	18/12/2024	FOR INFORMATION		C	13/01/2024	CONC. DRIVEWAY ADDED		HOUSE - IMAGERY
Issue	Date	Description	Author																	
A	07/08/2023	FOR INFORMATION																		
B	18/12/2024	FOR INFORMATION																		
C	13/01/2024	CONC. DRIVEWAY ADDED																		

drawn	check	date	scale
mp	nd	13/01/2024	@ A3
job no.	drwg no.	issue	
230721	6000	C	

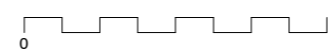


- These designs and plans are the copyright of V.N.C Demel and cannot be reproduced without written permission.
- Verify all dimensions on site prior to the commencement of work.
- Do not scale off these drawings.
- Report discrepancies to the Architect before carrying out work.

Tel +61 7 3194 9810 Mob +0434 238 635

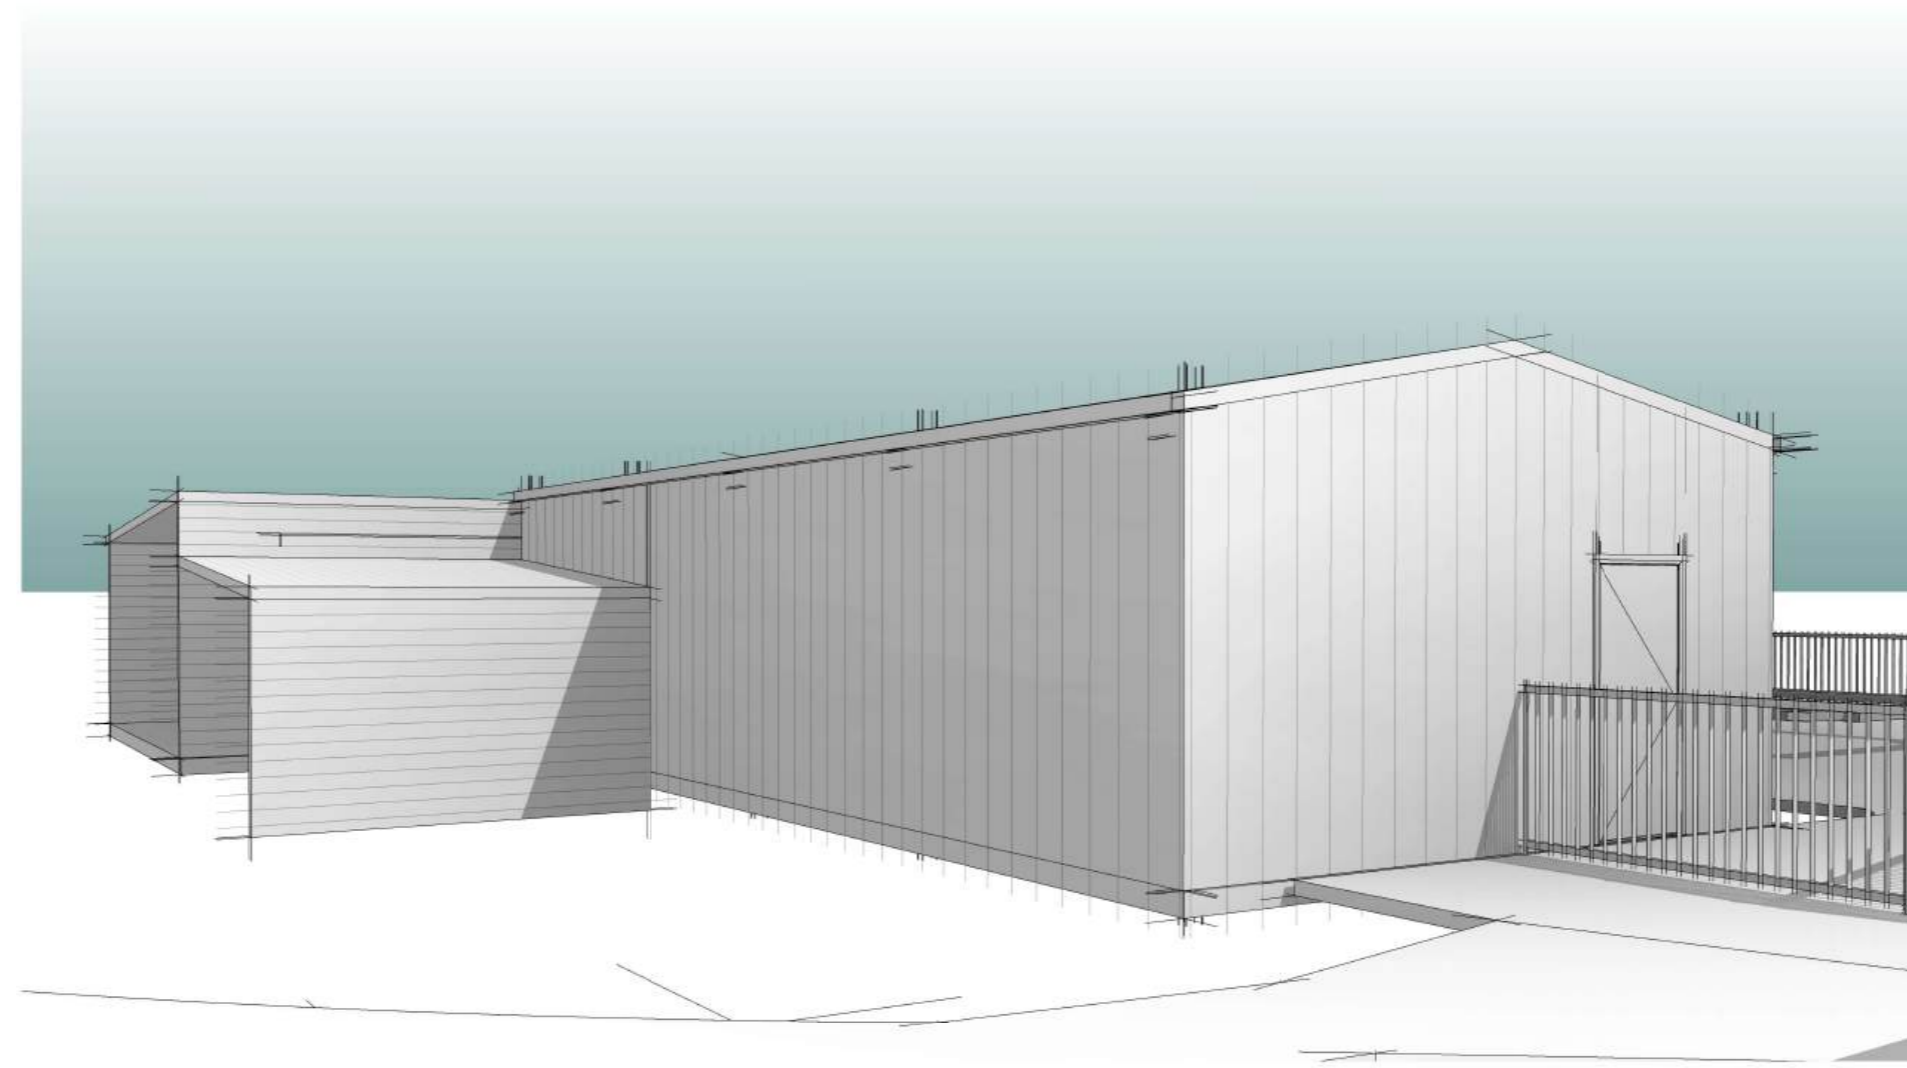


1 3D VIEW SHED - EAST
Scale: NTS

PROJECT	ADDRESS	CLIENT	AMENDMENTS	DRAWING TITLE	drawn	check	date	scale												
EXISTING HOUSE - MEASURED DRAWINGS	42-46 VIOLET ROAD, GREENBANK	MR. Gurlal Kahlon	<table border="1"> <thead> <tr> <th>Issue</th> <th>Date</th> <th>Description</th> <th>Author</th> </tr> </thead> <tbody> <tr> <td>A</td> <td>18/12/2024</td> <td>FOR INFORMATION</td> <td></td> </tr> <tr> <td>B</td> <td>13/01/2024</td> <td>CONC. DRIVEWAY ADDED</td> <td></td> </tr> </tbody> </table>	Issue	Date	Description	Author	A	18/12/2024	FOR INFORMATION		B	13/01/2024	CONC. DRIVEWAY ADDED		SHED - IMAGERY	mp	nd	13/01/2024	@ A3
Issue	Date	Description	Author																	
A	18/12/2024	FOR INFORMATION																		
B	13/01/2024	CONC. DRIVEWAY ADDED																		
					job no.	drwg no.		issue												
					230721	6100		B												

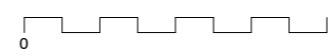

- These designs and plans are the copyright of V.N.C Demel and cannot be reproduced without written permission.
- Verify all dimensions on site prior to the commencement of work.
- Do not scale off these drawings.
- Report discrepancies to the Architect before carrying out work.

Tel +61 7 3194 9810 Mob +0434 238 635

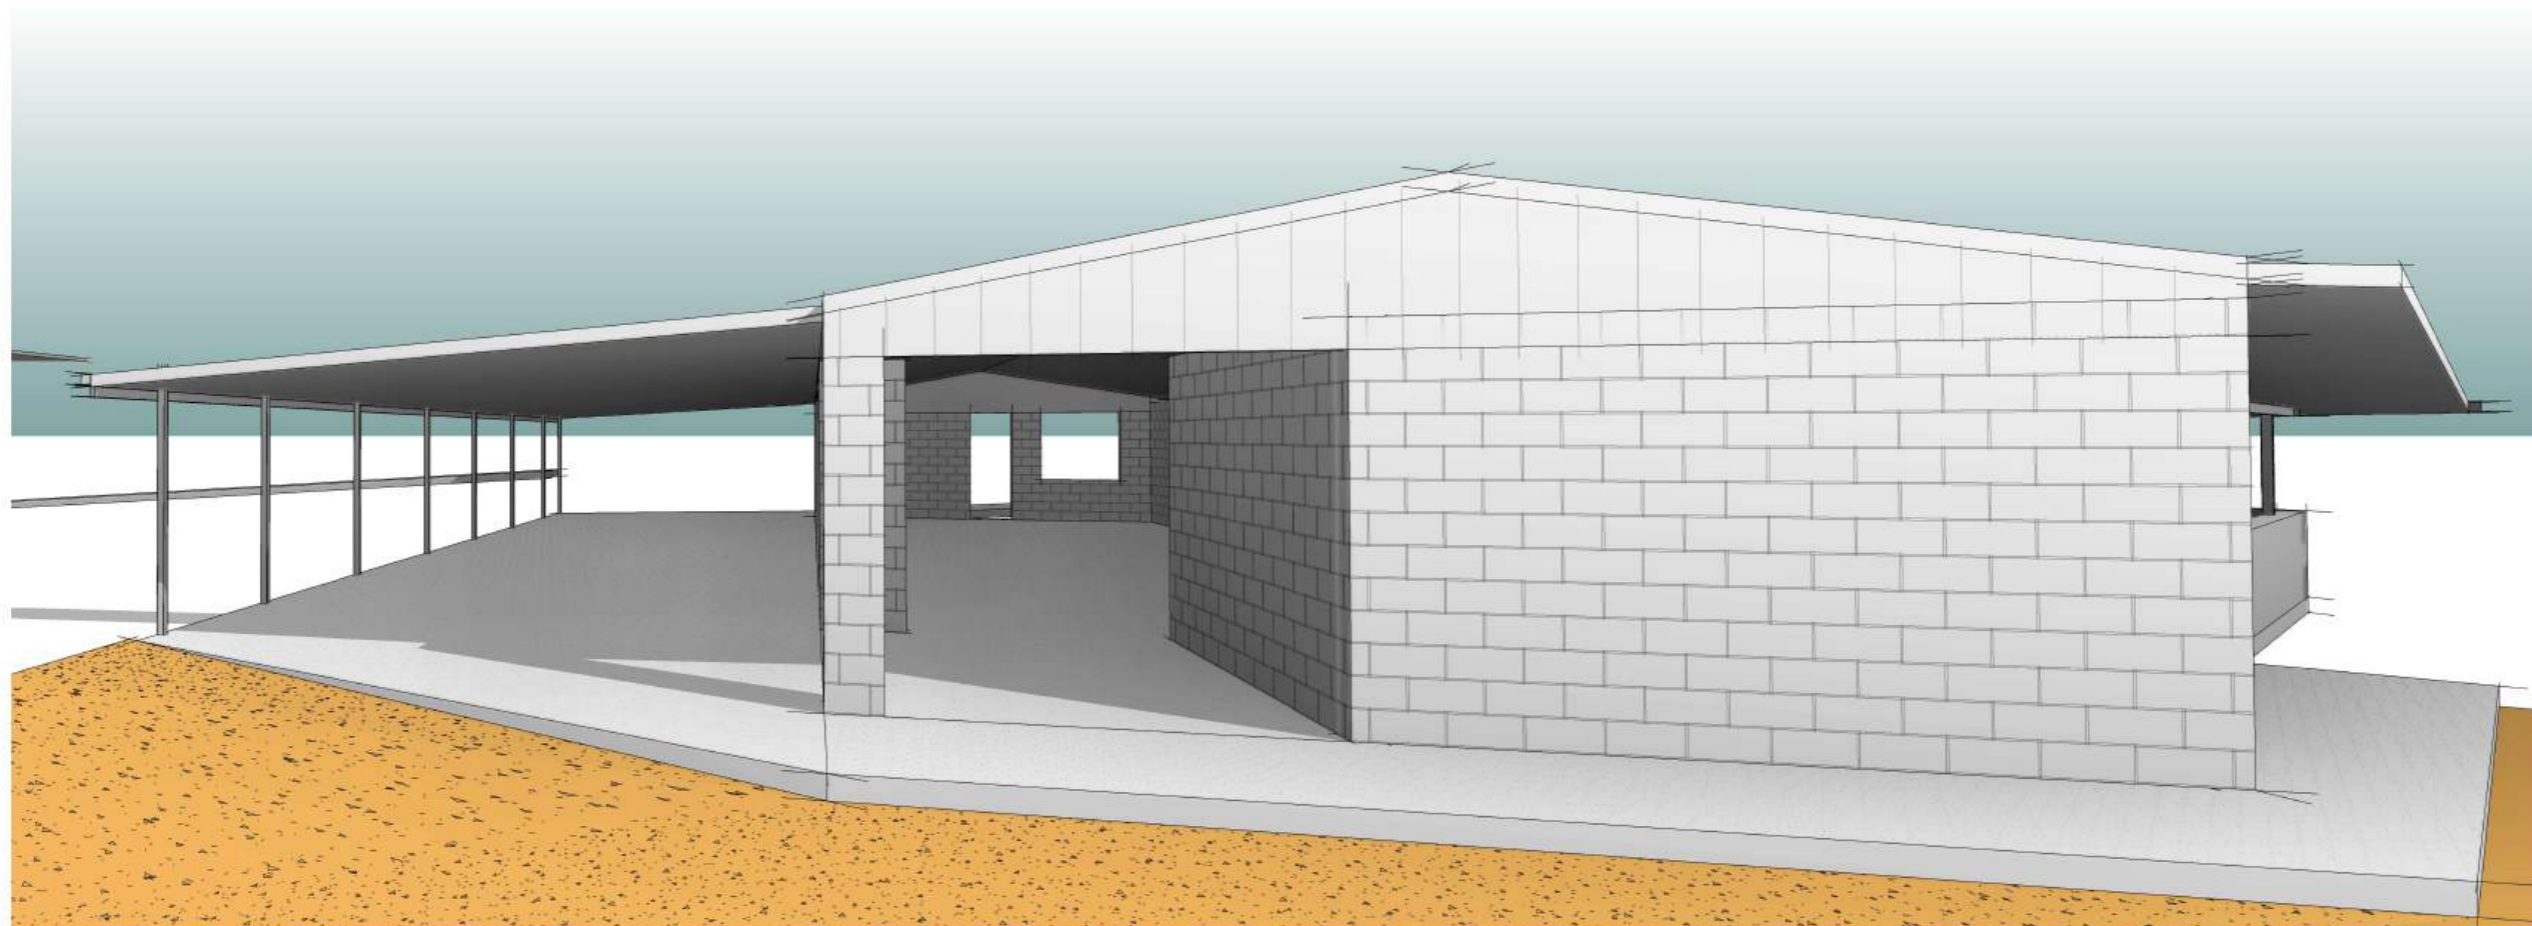

1 3D VIEW CARPORT - NORTH
Scale: NTS

PROJECT

ADDRESS

CLIENT


AMENDMENTS

DRAWING TITLE

EXISTING HOUSE -
MEASURED DRAWINGS

42-46 VIOLET ROAD,
GREENBANK

MR. Gurlal Kahlon

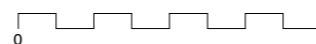

Issue	Date	Description	Author
A	18/12/2024	FOR INFORMATION	
B	13/01/2024	CONC. DRIVEWAY ADDED	

CARPORT - IMAGERY

drawn	check	date	scale
mp	nd	13/01/2024	@ A3
job no.	drwg no.	issue	
230721	6200	B	