

**Company owner's consent to the making of a development application under the *Planning Act 2016***


I, Megan Gould, General Manager of Transport Planning and Assets Branch at Logan City Council, being the owner of the premises identified as follows:

*Access Restriction Strip – Part of Lot 34 SP336834 attached to 82 Station Road, Loganlea, 4131, on the Barkala Avenue frontage*


consent to the making of a development application under the *Planning Act 2016* by DPA Architects, on the premises described above for a Material Change of Use (Multiple Dwelling – Townhouse x 12).



11 March 2026

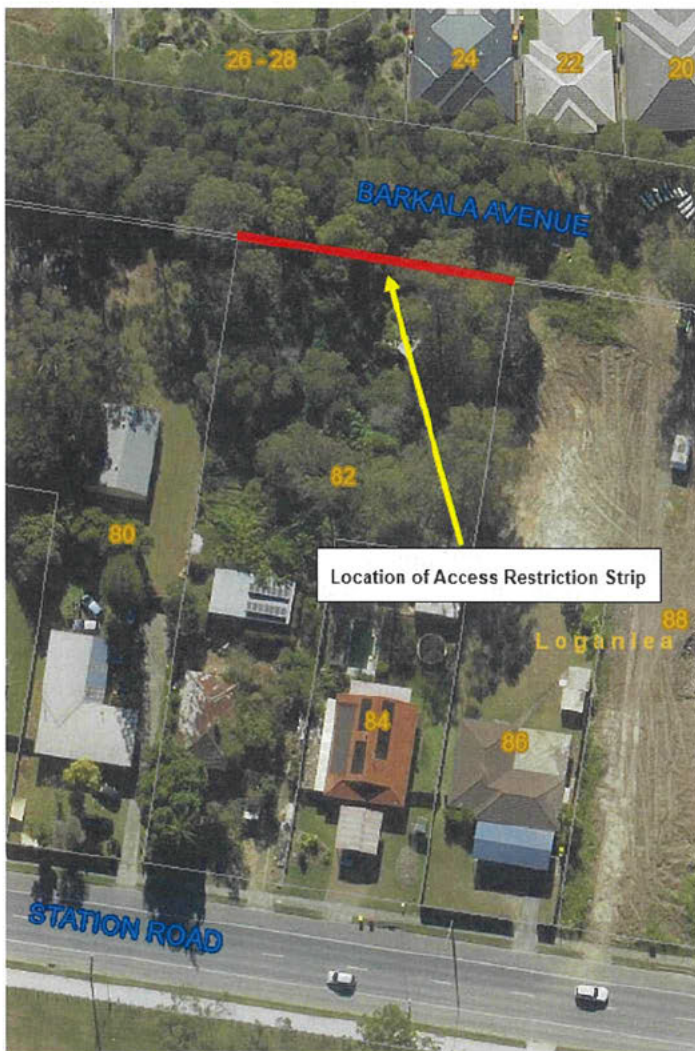

**SITE PLAN**  
SCALE 1:250

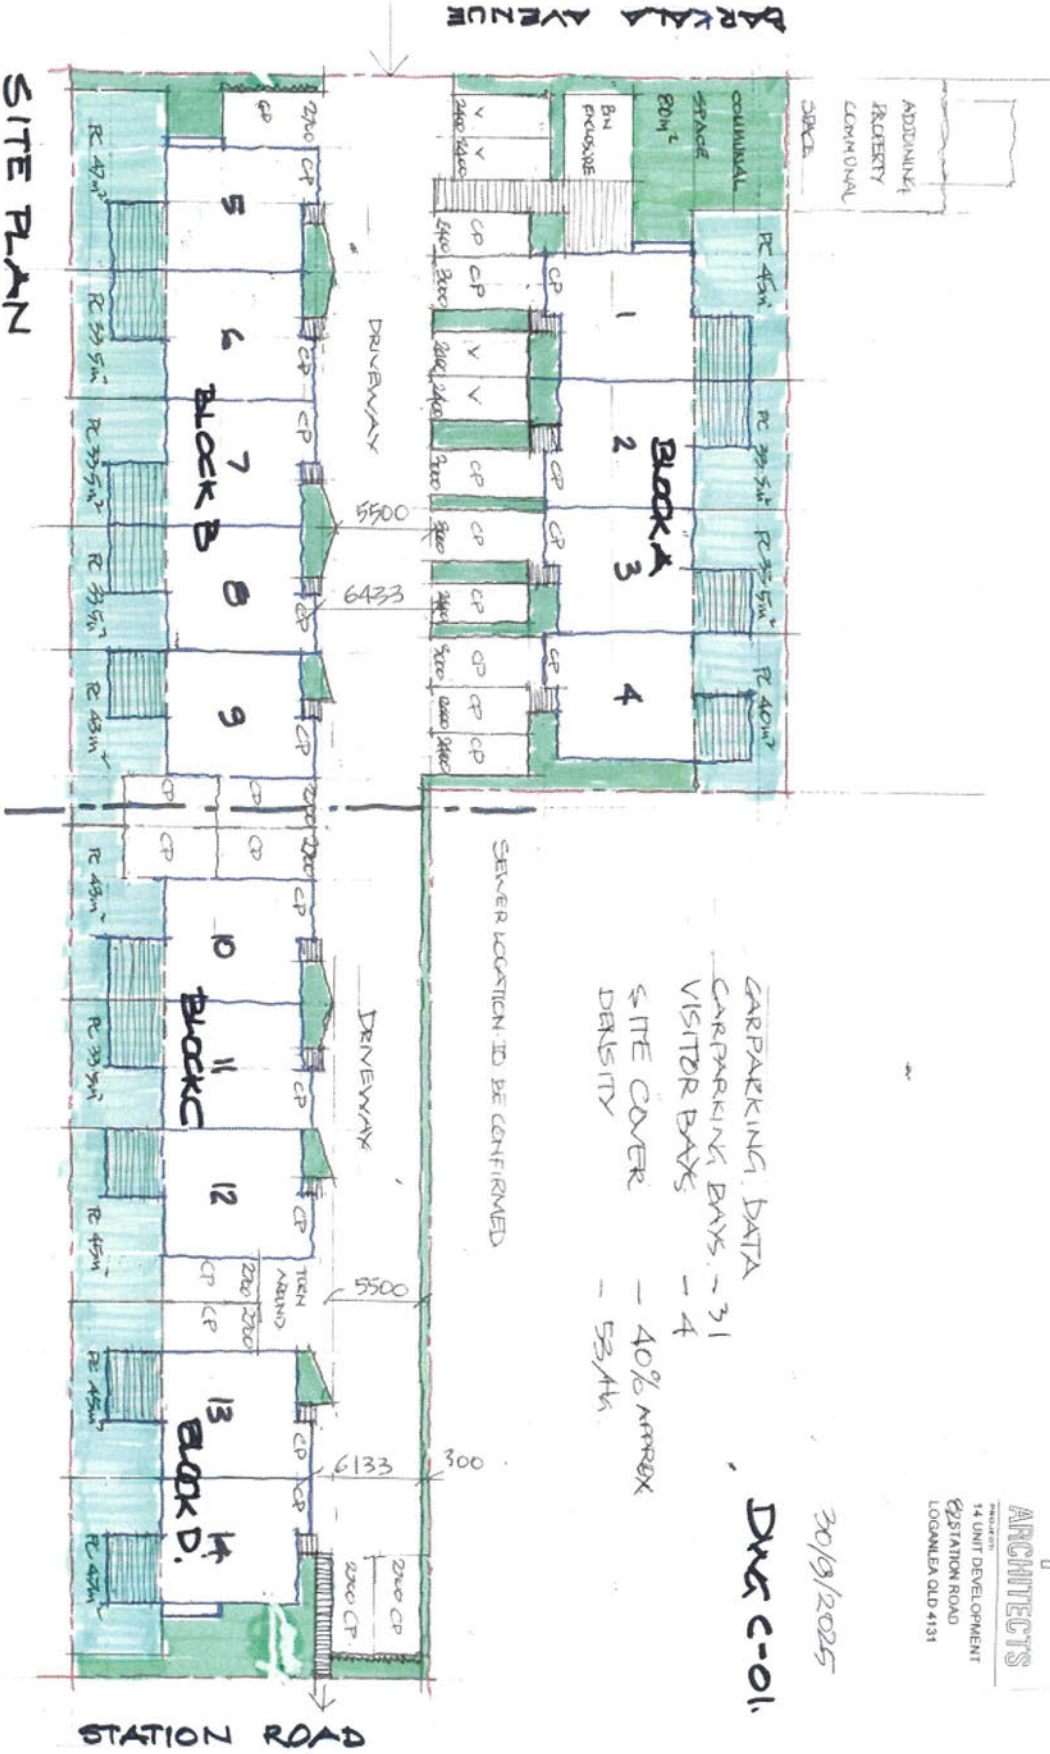

30/9/2025

DWG C-01

**opod**  
ARCHITECTS  
14 UNIT DEVELOPMENT  
STATION ROAD  
LOGANLEA QLD 4131