

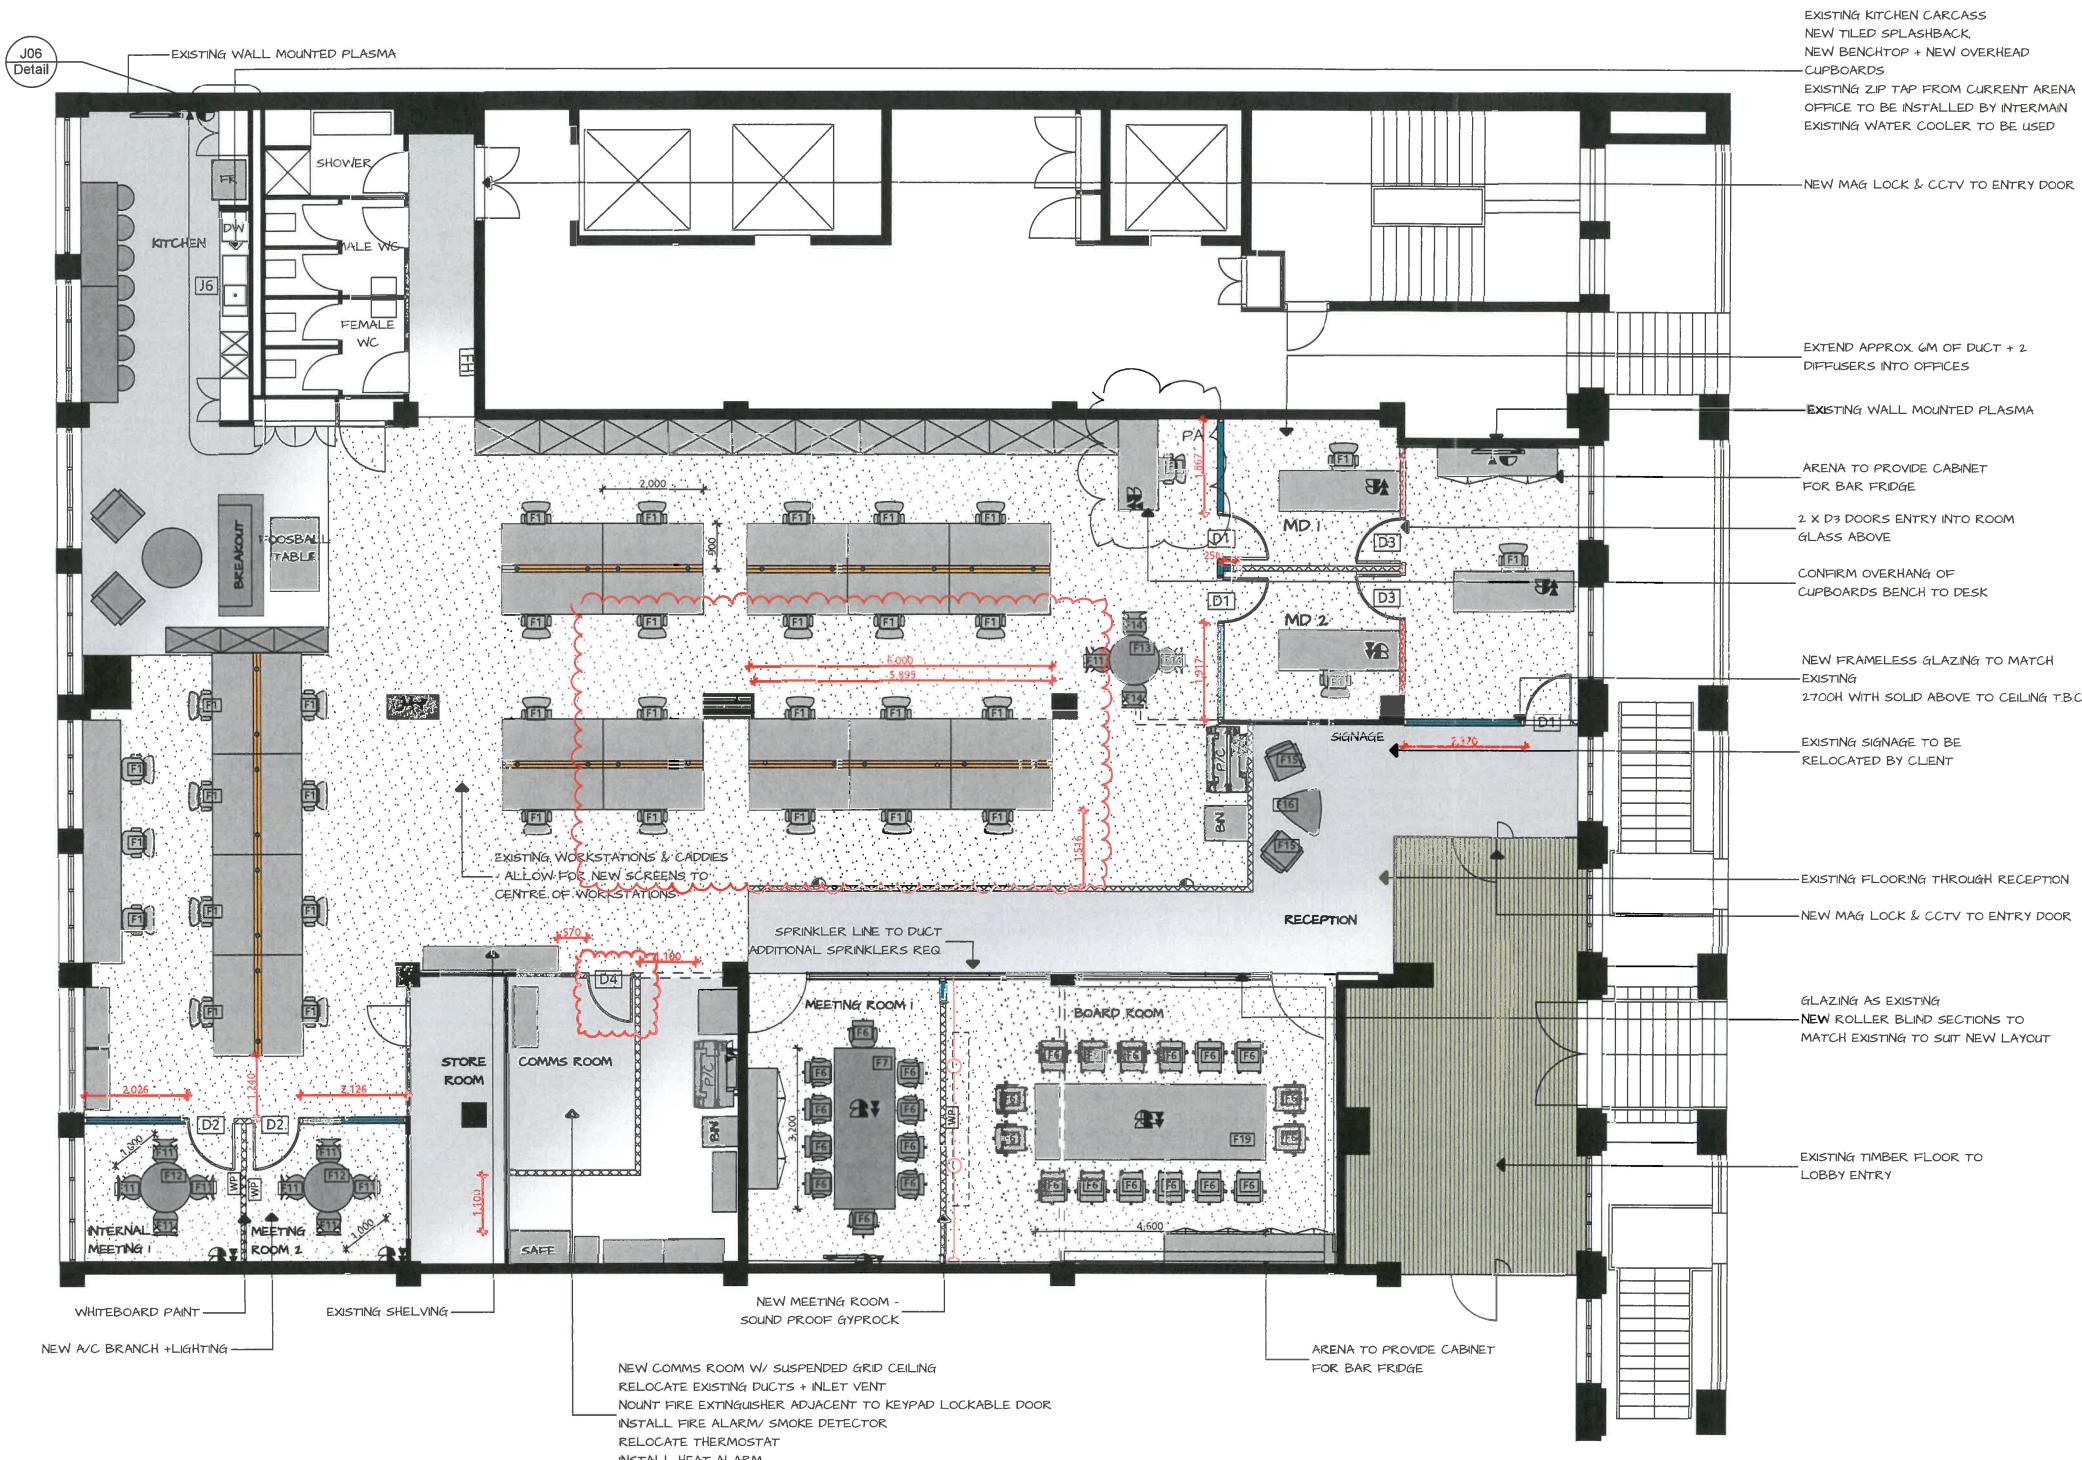


CONSTRUCTION FLOOR PLAN

1:150

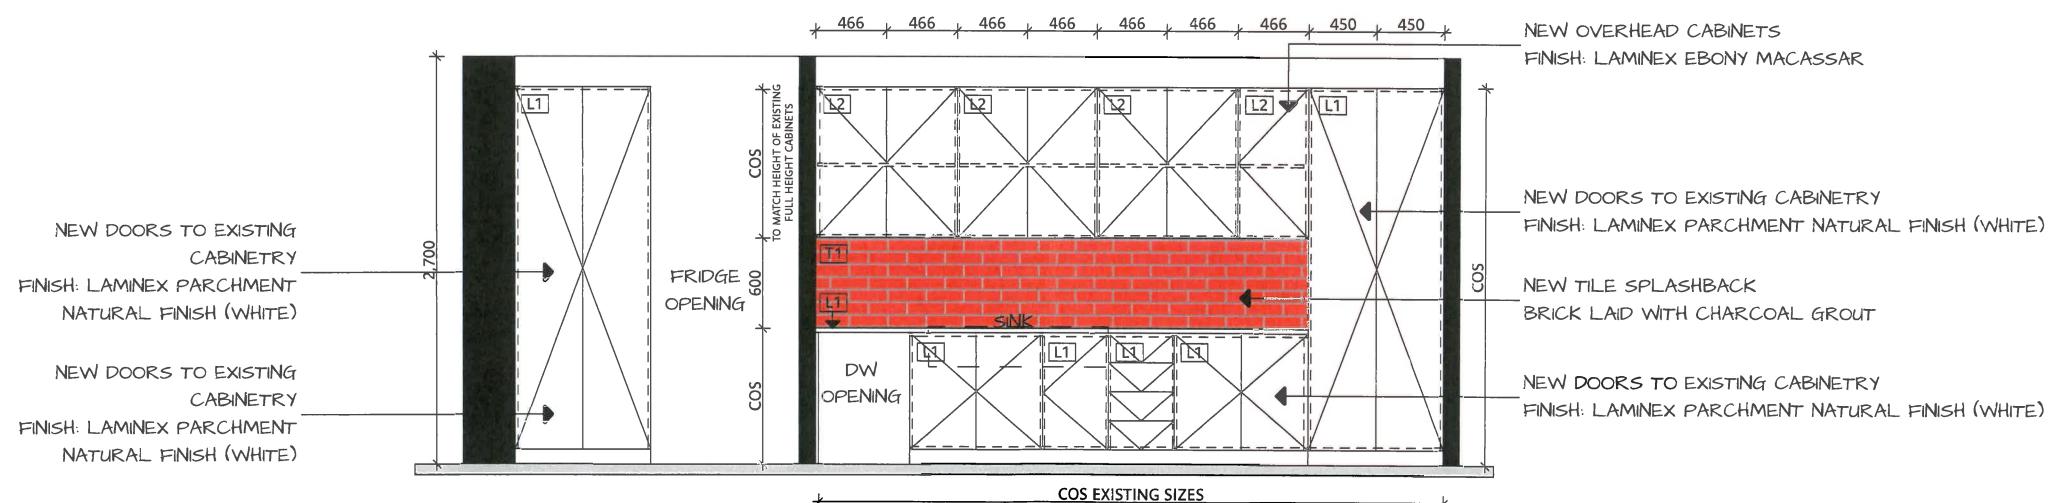

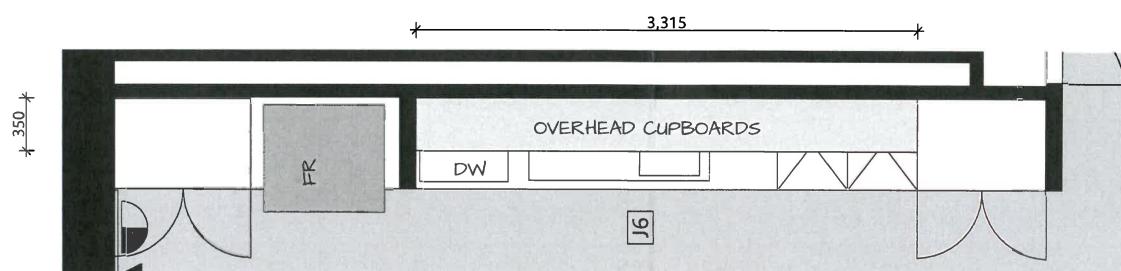

KITCHEN JOINERY


intermain




02 9318 2272
www.intermain.com.au

| Client ARENA | Drawing no J06 | Revision * | Description For clients approval & construction | Date 01/01/12 | Notes | Legend |
|---|----------------------|---------------|--|------------------|--|---|
| Drawing title J06 KITCHEN JOINERY | Date 23/09/13 | | | | The builder/contractor shall check & verify all dimensions & verify all errors & omissions to the architect before work commences. Do not scale the drawings. Figured dimensions shall take precedence over scaled dimensions. These drawings & designs are strictly confidential & are protected by international copyright law. Details must not be disclosed, reproduced or communicated to a 3rd party in any form or manner without the prior approval from Intermain. | L1 LAMINEX - PARCHMENT NATURAL FINISH L2 LAMINEX - EBONY MACASSAR T1 TILE SPLASHBACK BRICKLAYERED WITH CHARCOAL GROUT |
| Project OFFICE FIT OUT 71 FLINERS LANE MELBOURNE | Scale 1:50 @ A3 | | | | | |
| | Quote number 5393 | | | | | |
| | Drawn by EK | | | | | |

JOINERY

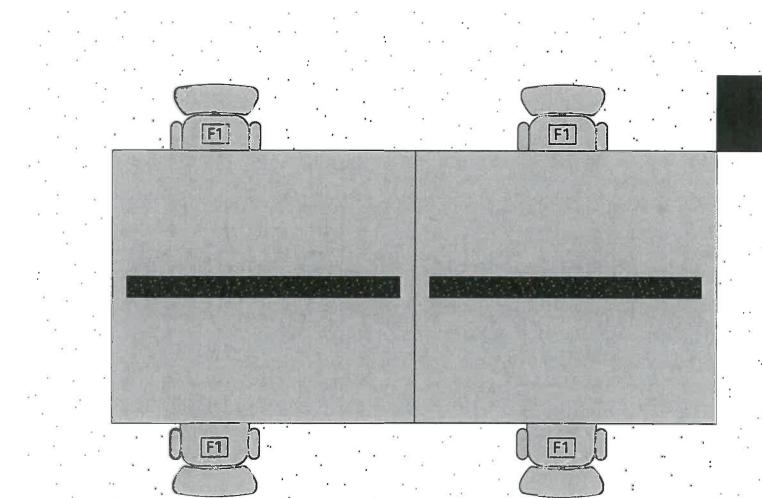


PLAN VIEW

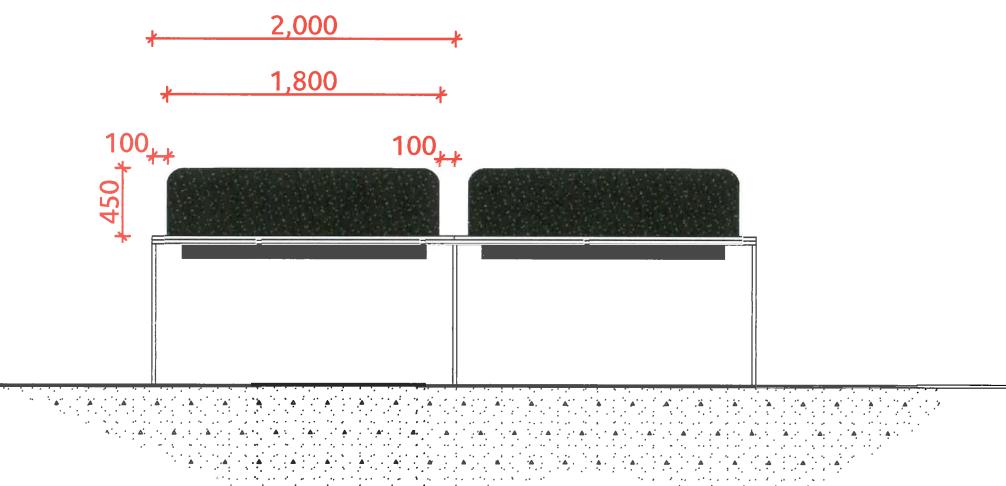

FRONT VIEW
Screens

1:50

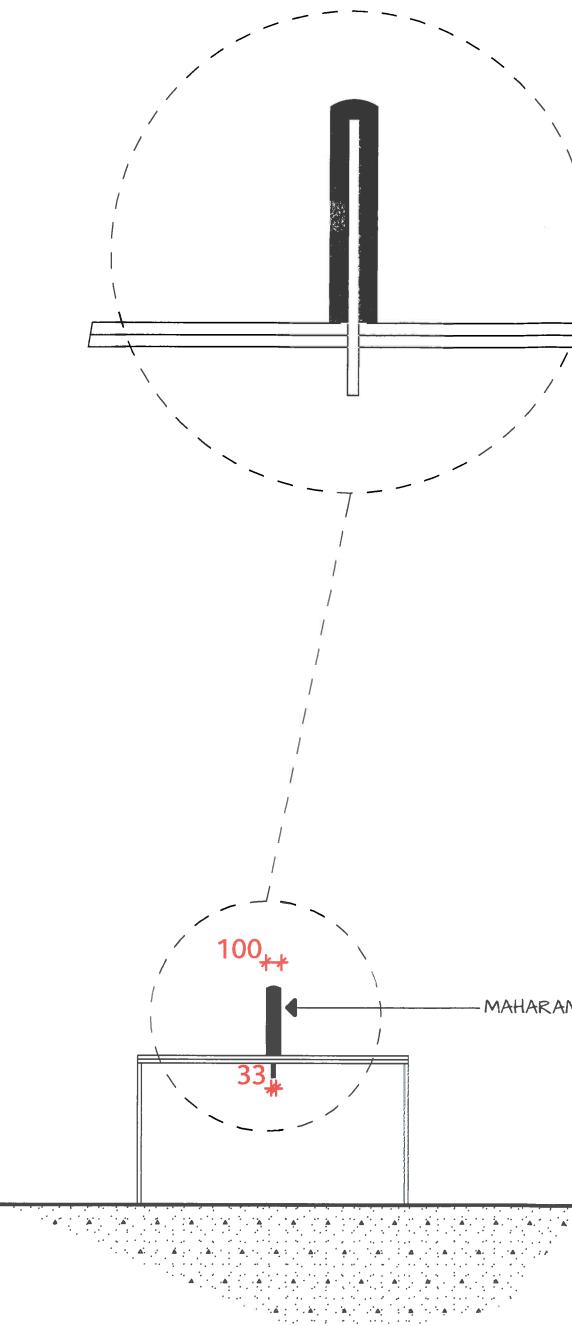

SIDE VIEW

CONSTRUCTION

intermain



02 9318 2272
www.intermain.com.au

| Client ARENA INVEST GROUP | Drawing no SK04 | Rev | Description | Date | By | Notes | Legend |
|---|-----------------------------|-----|---------------------------|------|----|---|--------|
| Drawing title Workstation Screens | Date 23/09/13 | | | | | The builder/contractor shall check & verify all dimensions & verify all errors & omissions to the architect before work commences. | |
| Project OFFICE FIT OUT | Scale 1:150 @ A3 | | | | | Do not scale the drawings. Figured dimensions shall take precedence over scaled dimensions. | |
| 71 FLINDERS LANE | Quote number 5393 | | | | | These drawings & designs are strictly confidential & are protected by international copyright law. | |
| MELBOURNE, VIC | Area 482m2 | | Page no. 5 of * | | | Details must not be disclosed, reproduced or communicated to a 3rd party in any form or manner without the prior approval from Intermain. | |

CAD: S:\Clients - Quotes, Corro etc\Misc Clients\A - E\Arena Investment Group\5393 - Head office\5393 - 71 Flinders Lane, Melbourne\C - Plans\C3 - Concept Issue\CAD\5393_Arena Investment Group_71 Flinders Lane_Issue F.pln