











BOUNDARY	
	WAREHOUSE 1&2
	WAREHOUSE 3&4
	WAREHOUSE 5
	WAREHOUSE 6
	WAREHOUSE 7
	WAREHOUSE 8
	WAREHOUSE 9
	PROPOSED PAVEMENT
	SOFT LANDSCAPE
	PROPOSED PEDESTRIAN ZONE

### AREA SCHEDULE - SITE

TOTAL SITE AREA = 62970.180 SQM
TOTAL SITE AREA_PROPOSED WORKS= 30638.73 SQM
TOTAL FLOOR AREA = 22731.8 SQM
TOTAL GROUND FLOOR AREA= 21549.8 SQM
NOTE: GROUND FLOOR AREA INCLUDES OFFICE AREA AND STORAGE

**TOTAL SOFT LANDSCAPING = 1046.282 SQM 3.41%**

NOTE: STAIRCASE AREA EXCLUDED IN FIRST FLOOR		
NAME	Comments	AREA
WH1 WAREHOUSE		1888.7 m <sup>2</sup>
WH1 OFFICE	GROUND FLOOR	122.2 m <sup>2</sup>
WH1 OFFICE	FIRST FLOOR	112.9 m <sup>2</sup>
WH1 EXTERNAL STORAGE		2296.2 m <sup>2</sup>
WH1 WAREHOUSE		1889.7 m <sup>2</sup>
WH1 OFFICE	GROUND FLOOR	145.5 m <sup>2</sup>
WH1 OFFICE	FIRST FLOOR	139.9 m <sup>2</sup>
WH1 EXTERNAL STORAGE		281.8 m <sup>2</sup>
		2445.9 m <sup>2</sup>
WH2 WAREHOUSE		1870.3 m <sup>2</sup>
WH2 OFFICE	GROUND FLOOR	122.2 m <sup>2</sup>
WH2 OFFICE	FIRST FLOOR	113.4 m <sup>2</sup>
WH2 EXTERNAL STORAGE		281.8 m <sup>2</sup>
		2393.7 m <sup>2</sup>
WH3 WAREHOUSE		1887.7 m <sup>2</sup>
WH3 OFFICE	GROUND FLOOR	148.5 m <sup>2</sup>
WH3 OFFICE	FIRST FLOOR	139.9 m <sup>2</sup>
WH3 EXTERNAL STORAGE		281.8 m <sup>2</sup>
		2445.9 m <sup>2</sup>
WH4 WAREHOUSE		1870.0 m <sup>2</sup>
WH4 OFFICE	GROUND FLOOR	122.2 m <sup>2</sup>
WH4 OFFICE	FIRST FLOOR	112.9 m <sup>2</sup>
WH4 EXTERNAL STORAGE		282.0 m <sup>2</sup>
		2395.2 m <sup>2</sup>
WH5 WAREHOUSE		1842.4 m <sup>2</sup>
WH5 OFFICE	GROUND FLOOR	148.5 m <sup>2</sup>
WH5 OFFICE	FIRST FLOOR	140.0 m <sup>2</sup>
WH5 EXTERNAL STORAGE		244.8 m <sup>2</sup>
		2445.8 m <sup>2</sup>
WH6 WAREHOUSE		1851.5 m <sup>2</sup>
WH6 OFFICE	GROUND FLOOR	121.8 m <sup>2</sup>
WH6 OFFICE	FIRST FLOOR	112.8 m <sup>2</sup>
WH6 EXTERNAL STORAGE		281.8 m <sup>2</sup>
		2145.8 m <sup>2</sup>
WH7 WAREHOUSE		2504.2 m <sup>2</sup>
WH7 OFFICE	GROUND FLOOR	129.5 m <sup>2</sup>
WH7 OFFICE	FIRST FLOOR	120.0 m <sup>2</sup>
WH7 EXTERNAL STORAGE		344.5 m <sup>2</sup>
		3108.7 m <sup>2</sup>
WH8 WAREHOUSE		2406.0 m <sup>2</sup>
WH8 OFFICE	GROUND FLOOR	142.1 m <sup>2</sup>
WH8 OFFICE	FIRST FLOOR	132.2 m <sup>2</sup>
WH8 EXTERNAL STORAGE		307.1 m <sup>2</sup>
		3575.7 m <sup>2</sup>
TOTAL BUILDING AREA		32711.6 m <sup>2</sup>


Contractors are to verify all dimensions on site before commencing any work. Do not scale drawing, refer figured dimensions only, any discrepancy shall be reported to the designer immediately.

## GROUND FLOOR SITE PLAN

SCALE : 1 : 500

CLIENT: MERLINO DEVELOPMENT GROUP  
ADDRESS: 102-108 GLENROY STREET, PENNINGTON  
PROJECT: PROPOSED WAREHOUSES  
JOB No: 2023-168

DRAWING TITLE: **SITE PLAN (SALES PLAN)**  
PROJECT STAGE: WORKING DRAWINGS  
DRAWING SCALE: As indicated @ A1 DRAWN: CP


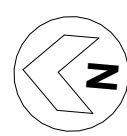


REV	DATE	NOTES

REVISION:      DRAWING No: **S00**  
PRINT IN COLOUR  
**FOR CONSTRUCTION**



© Copyright:  
These drawings are subject to copyright. Legal action will be taken against any infringement in whole or part, unless written authority is given by Mavsted Designs. Contractors are to verify all dimensions on-site before commencing any work. Do not scale drawing, refer figured dimensions only, and any discrepancy shall be reported to the designer immediately.



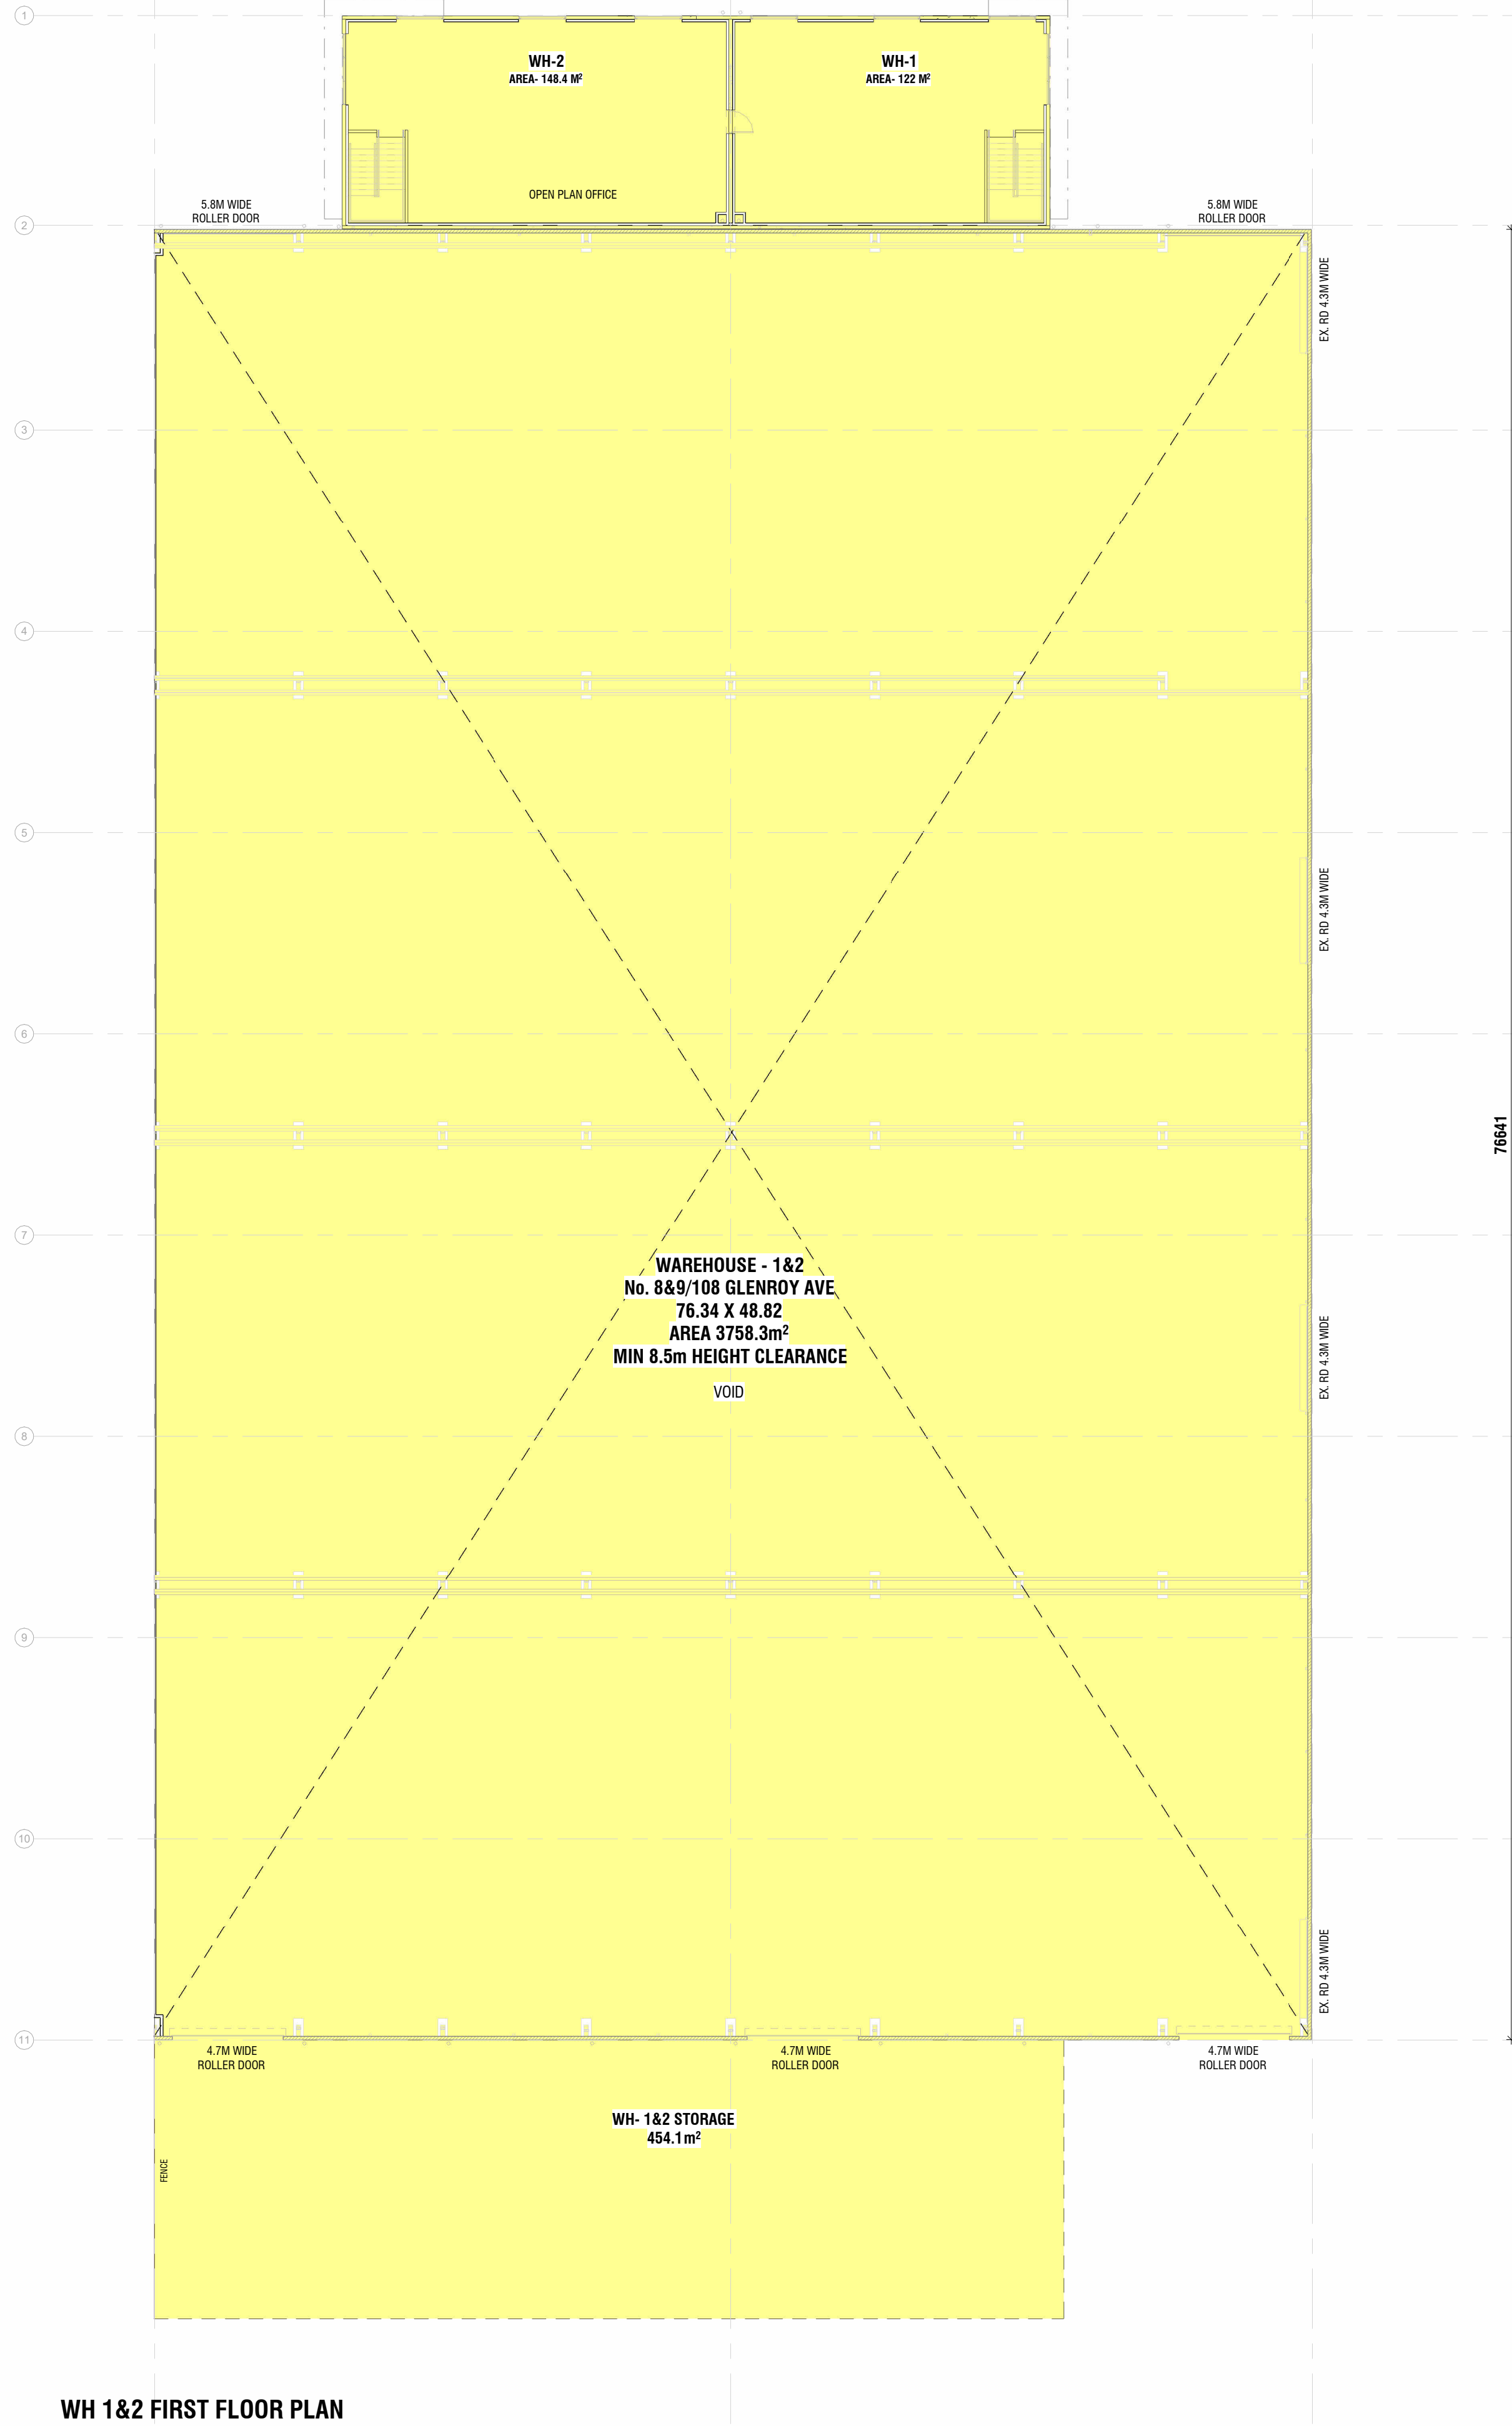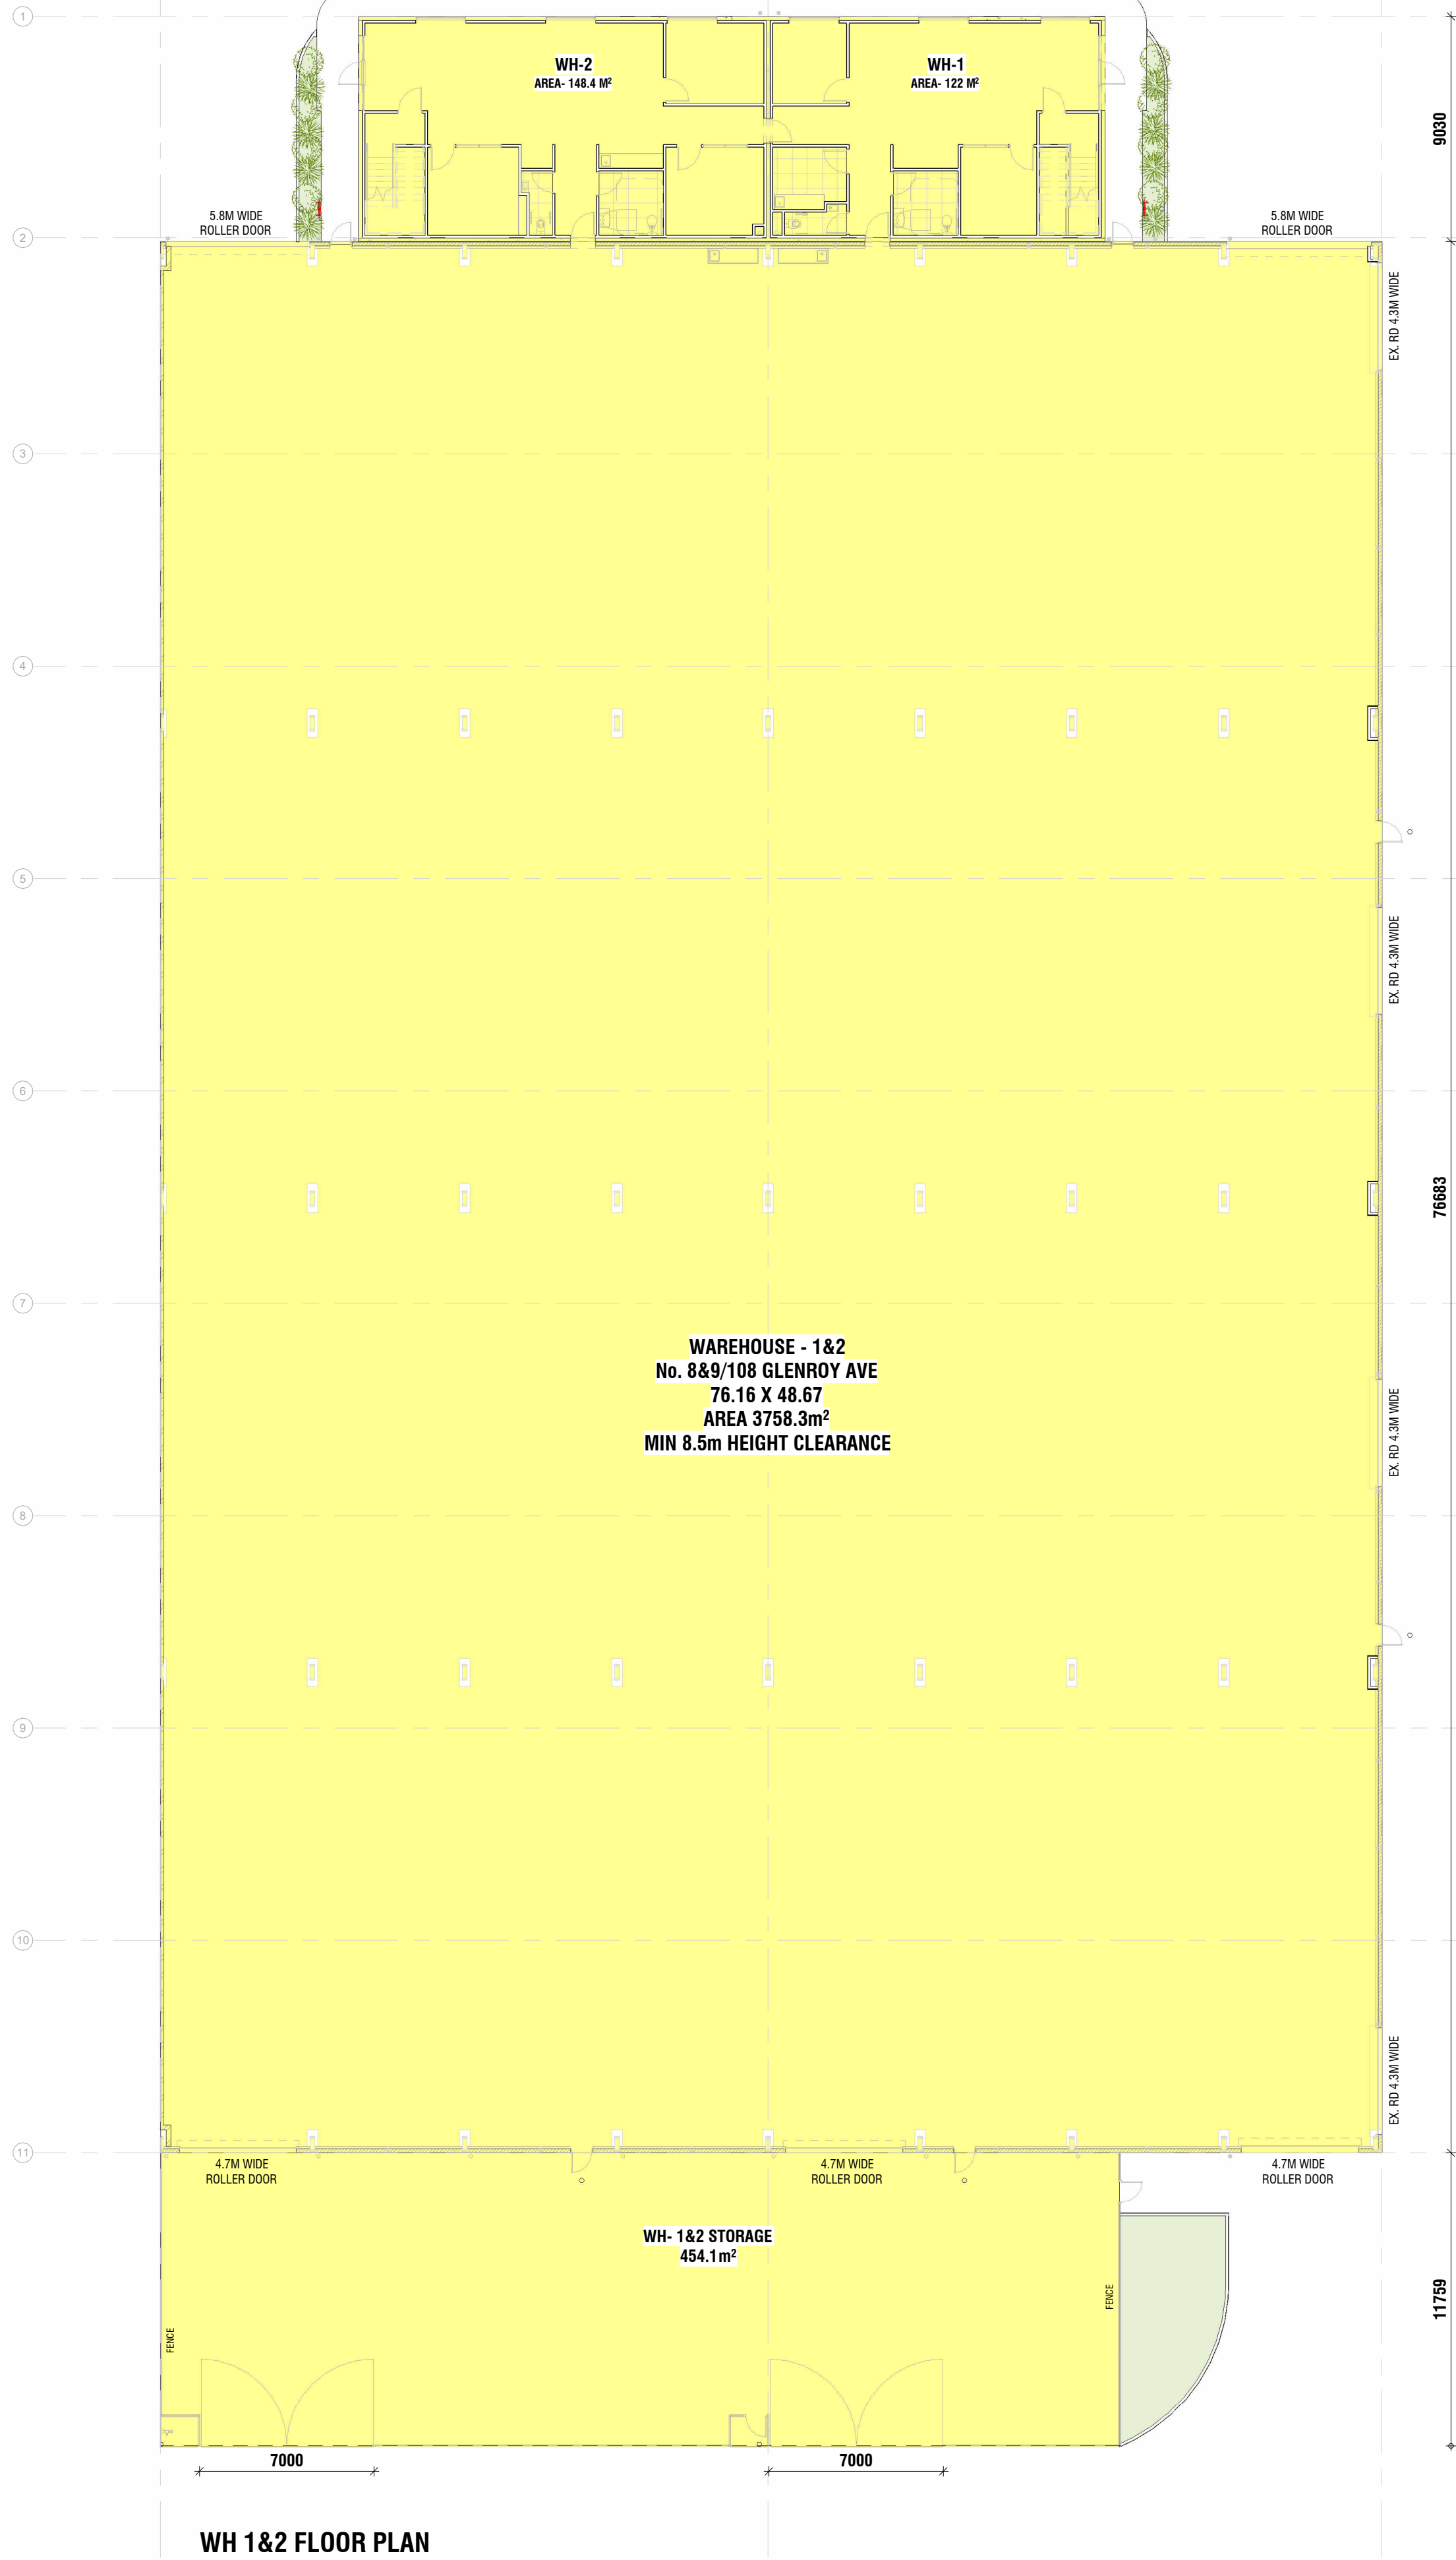

<b>TOTAL SITE AREA = 62790.180 SQM</b>		
<b>TOTAL SITE AREA, PROPOSED WORKS = 30638.730 SQM</b>		
<b>TOTAL FLOOR AREA = 22731.3 SQM</b>		
<b>TOTAL GROUND FLOOR AREA = 21549.8 SQM</b>		
<b>NOTE: GROUND FLOOR AREA INCLUDES OFFICE AREA AND STORAGE</b>		
<b>TOTAL SOFT LANDSCAPING = 1046.282 SQM 3.41%</b>		
<b>NOTE: STAIRCASE AREA EXCLUDED IN FIRST FLOOR</b>		
<b>NAME</b>	<b>Comments</b>	
WH1 WAREHOUSE		1886.67 m²
WH1 OFFICE	GROUND FLOOR	123.27 m²
WH1 OFFICE	FIRST FLOOR	112.95 m²
WH1 EXTERNAL STORAGE		166.00 m²
		2396.67 m²
WH2 WAREHOUSE		1869.77 m²
WH2 OFFICE	GROUND FLOOR	145.57 m²
WH2 OFFICE	FIRST FLOOR	139.87 m²
WH2 EXTERNAL STORAGE		201.87 m²
		2445.97 m²
WH3 WAREHOUSE		1870.33 m²
WH3 OFFICE	GROUND FLOOR	122.22 m²
WH3 OFFICE	FIRST FLOOR	113.67 m²
WH3 EXTERNAL STORAGE		287.87 m²
		2393.77 m²
WH4 WAREHOUSE		1869.77 m²
WH4 OFFICE	GROUND FLOOR	145.57 m²
WH4 OFFICE	FIRST FLOOR	139.87 m²
WH4 EXTERNAL STORAGE		201.87 m²
		2445.97 m²
WH5 WAREHOUSE		1870.07 m²
WH5 OFFICE	GROUND FLOOR	122.17 m²
WH5 OFFICE	FIRST FLOOR	112.57 m²
WH5 EXTERNAL STORAGE		282.37 m²
		2384.97 m²
WH6 WAREHOUSE		1886.67 m²
WH6 OFFICE	GROUND FLOOR	145.77 m²
WH6 OFFICE	FIRST FLOOR	140.07 m²
WH6 EXTERNAL STORAGE		246.87 m²
		2472.67 m²
WH7 WAREHOUSE		1861.57 m²
WH7 OFFICE	GROUND FLOOR	121.87 m²
WH7 OFFICE	FIRST FLOOR	114.87 m²
WH7 EXTERNAL STORAGE		251.67 m²
		2244.17 m²
WH8 WAREHOUSE		2056.27 m²
WH8 OFFICE	GROUND FLOOR	126.57 m²
WH8 OFFICE	FIRST FLOOR	120.57 m²
WH8 EXTERNAL STORAGE		304.57 m²
		2481.47 m²
WH9 WAREHOUSE		2406.97 m²
WH9 OFFICE	GROUND FLOOR	142.17 m²
WH9 OFFICE	FIRST FLOOR	132.27 m²
WH9 EXTERNAL STORAGE		305.17 m²
		2874.37 m²
<b>TOTAL BUILDING AREA</b>		<b>22731.30 SQM</b>

Contractors are to verify all dimensions on site before commencing any work. Do not scale drawing, refer figured dimensions only, any discrepancy shall be reported to the designer immediately.

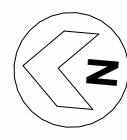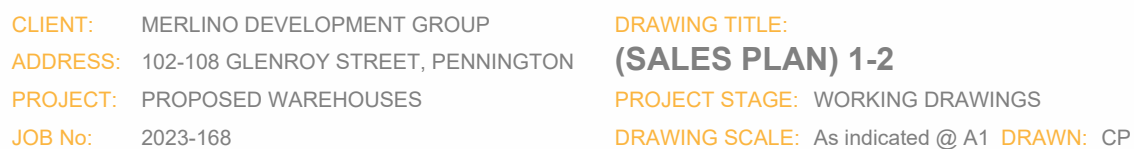

REV	DATE	NOTES

REVISION:      DRAWING No: **S01**




PRINT IN COLOUR


**FOR CONSTRUCTION**

© Copyright:  
These drawings are subject to copyright. Legal  
action will be taken against any infringement in  
whole or part, unless written authority is given  
by Mavsted Designs. Contractors are to verify  
all dimensions on-site before commencing any  
work. Do not scale drawing, refer figured  
dimensions only, and any discrepancy shall be  
reported to the designer immediately.


C:\Users\Chris\Parade\Mavsted Designs\Projects\Mavsted  
2017\20220-188\_MDG\_102-193 Glenroy St, Pennington



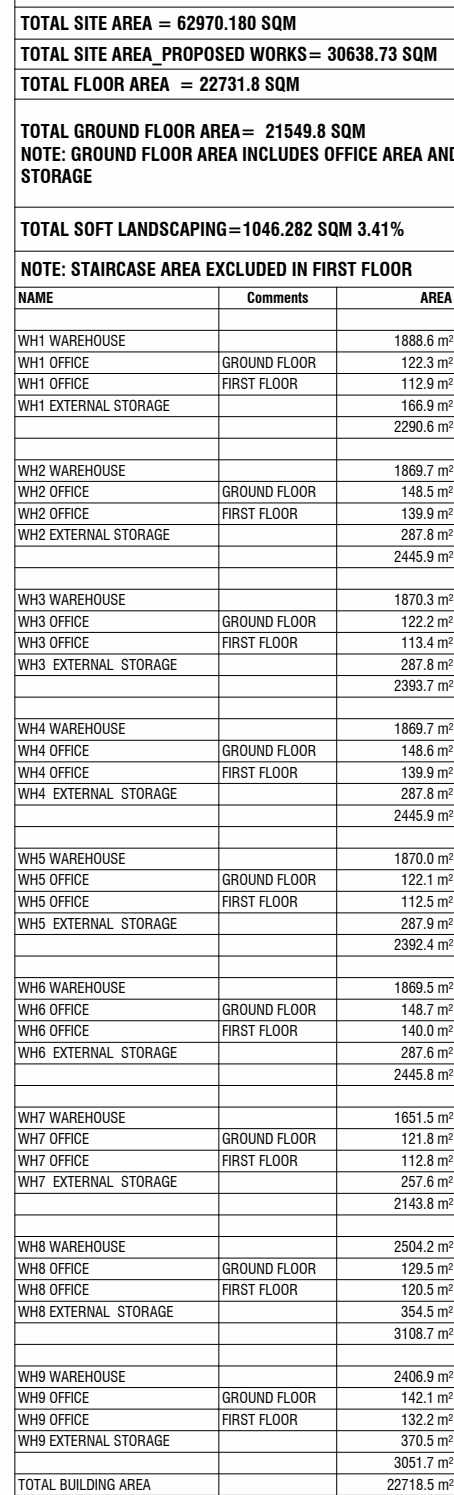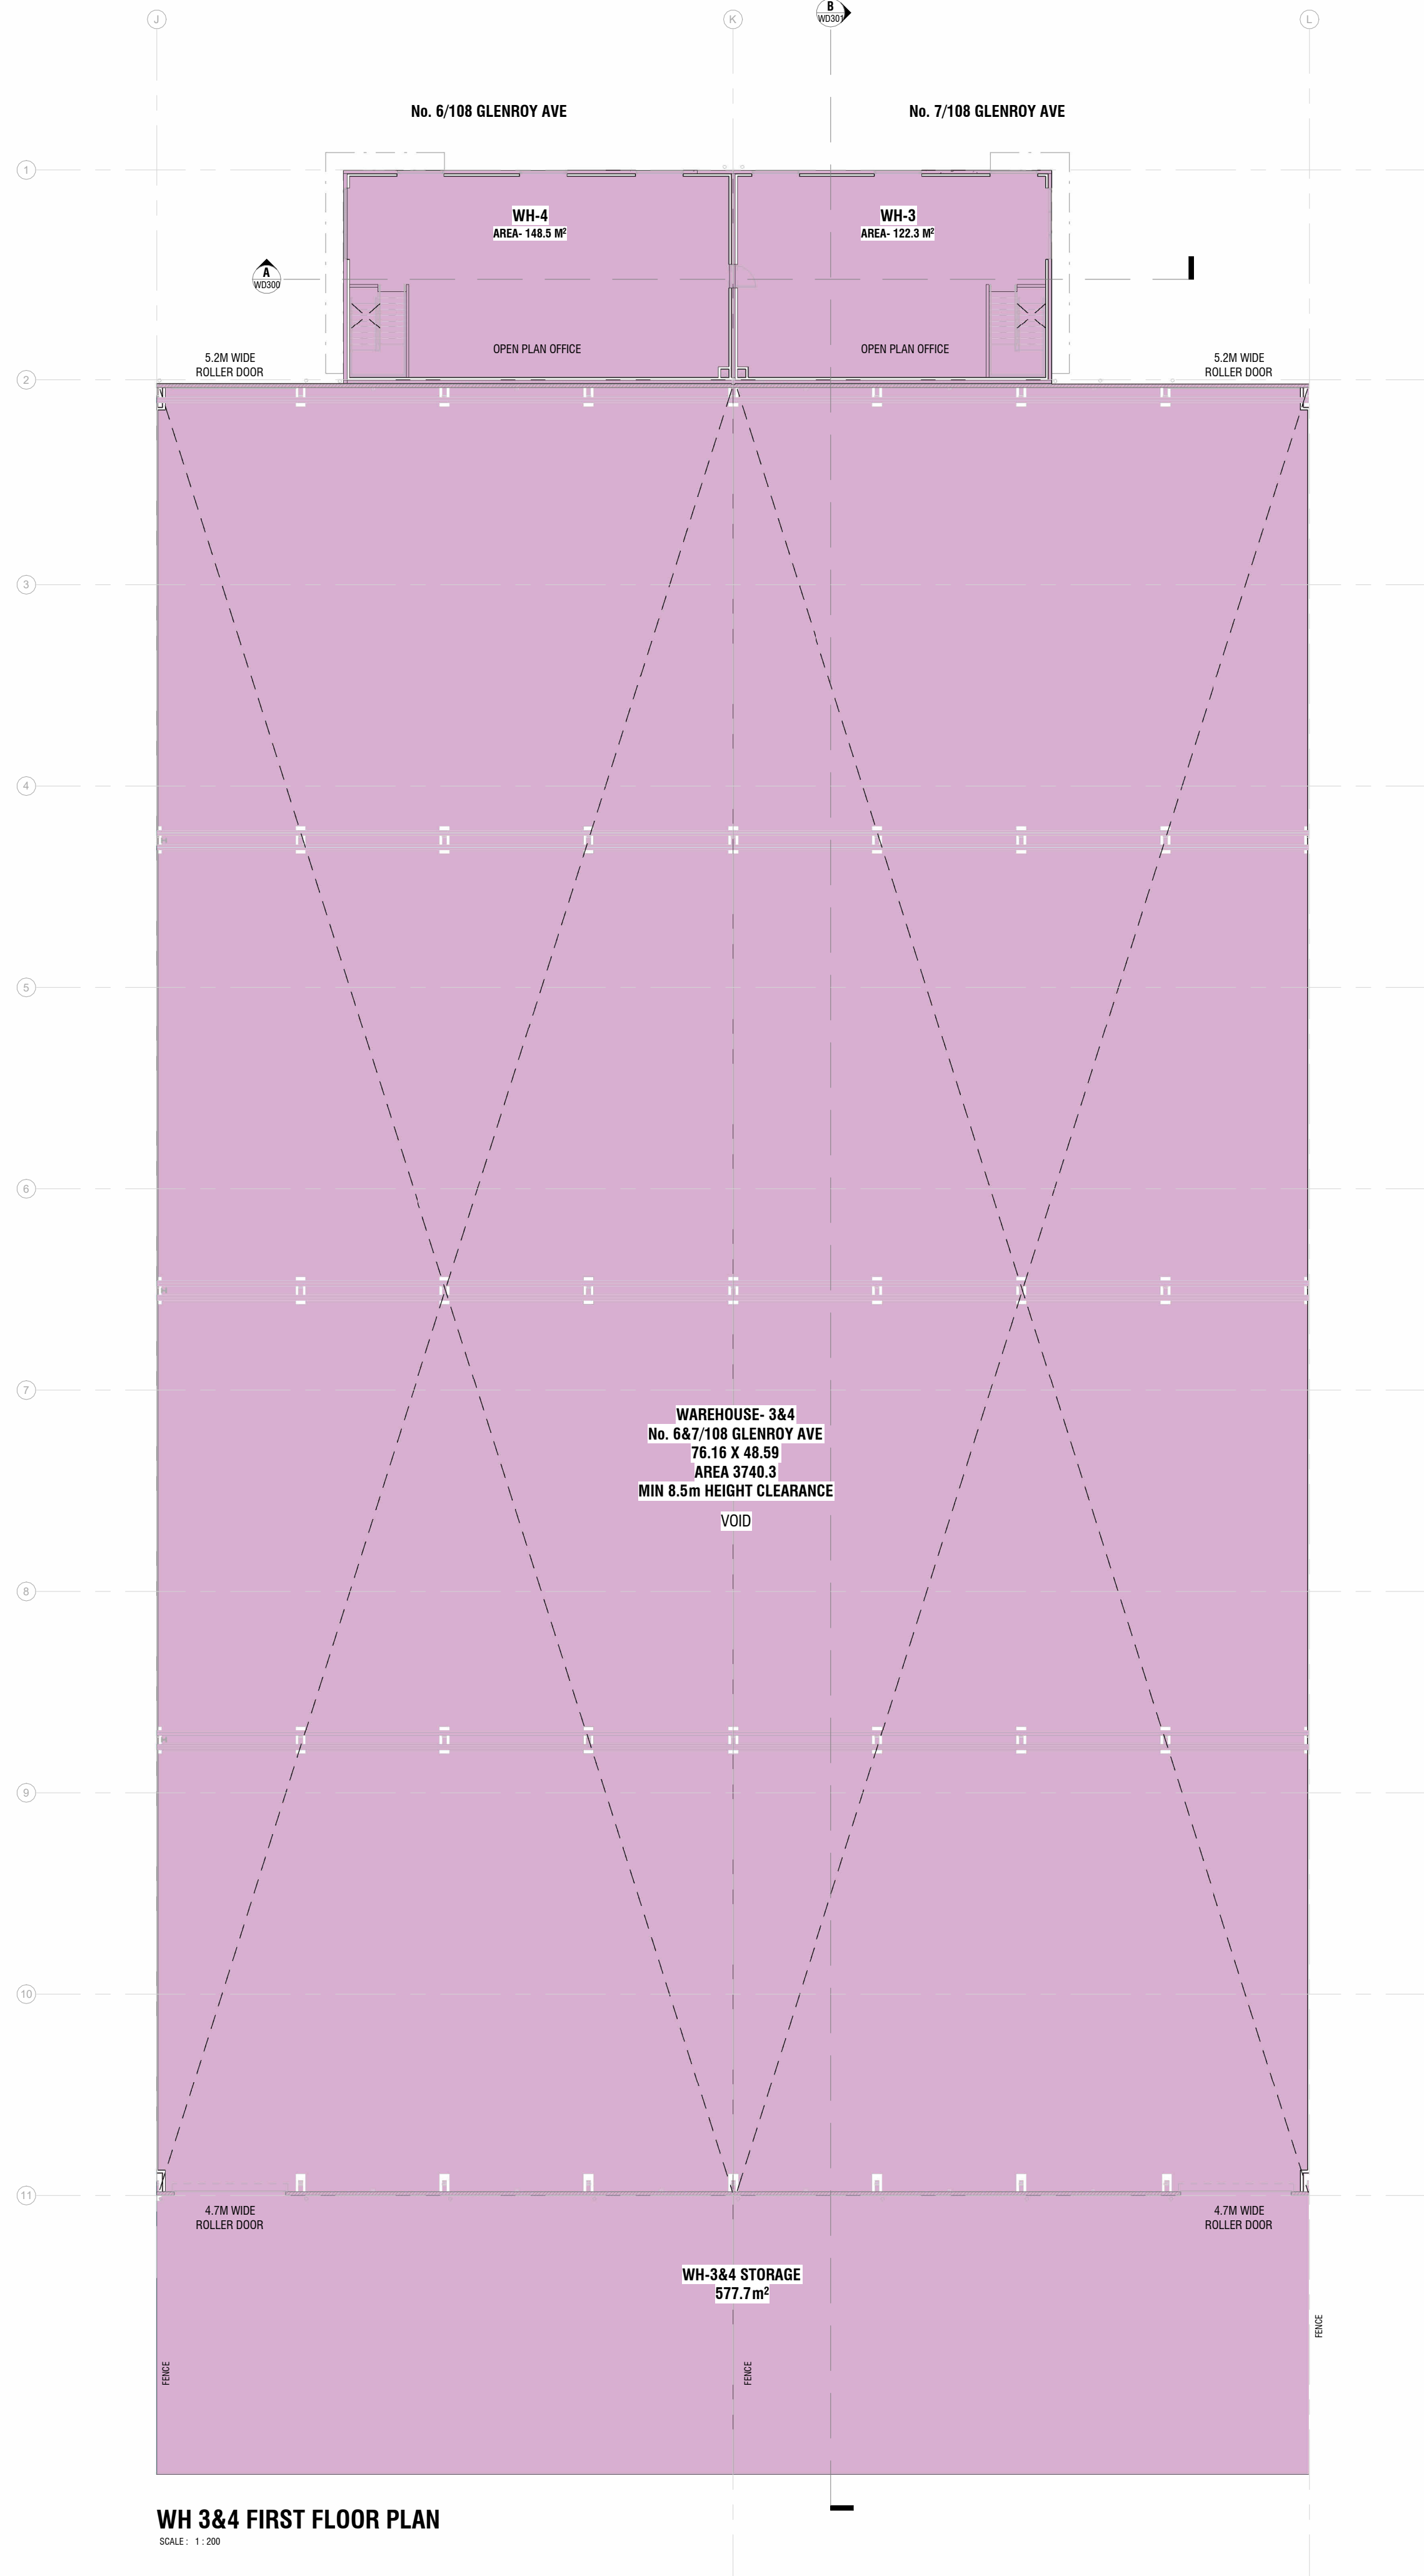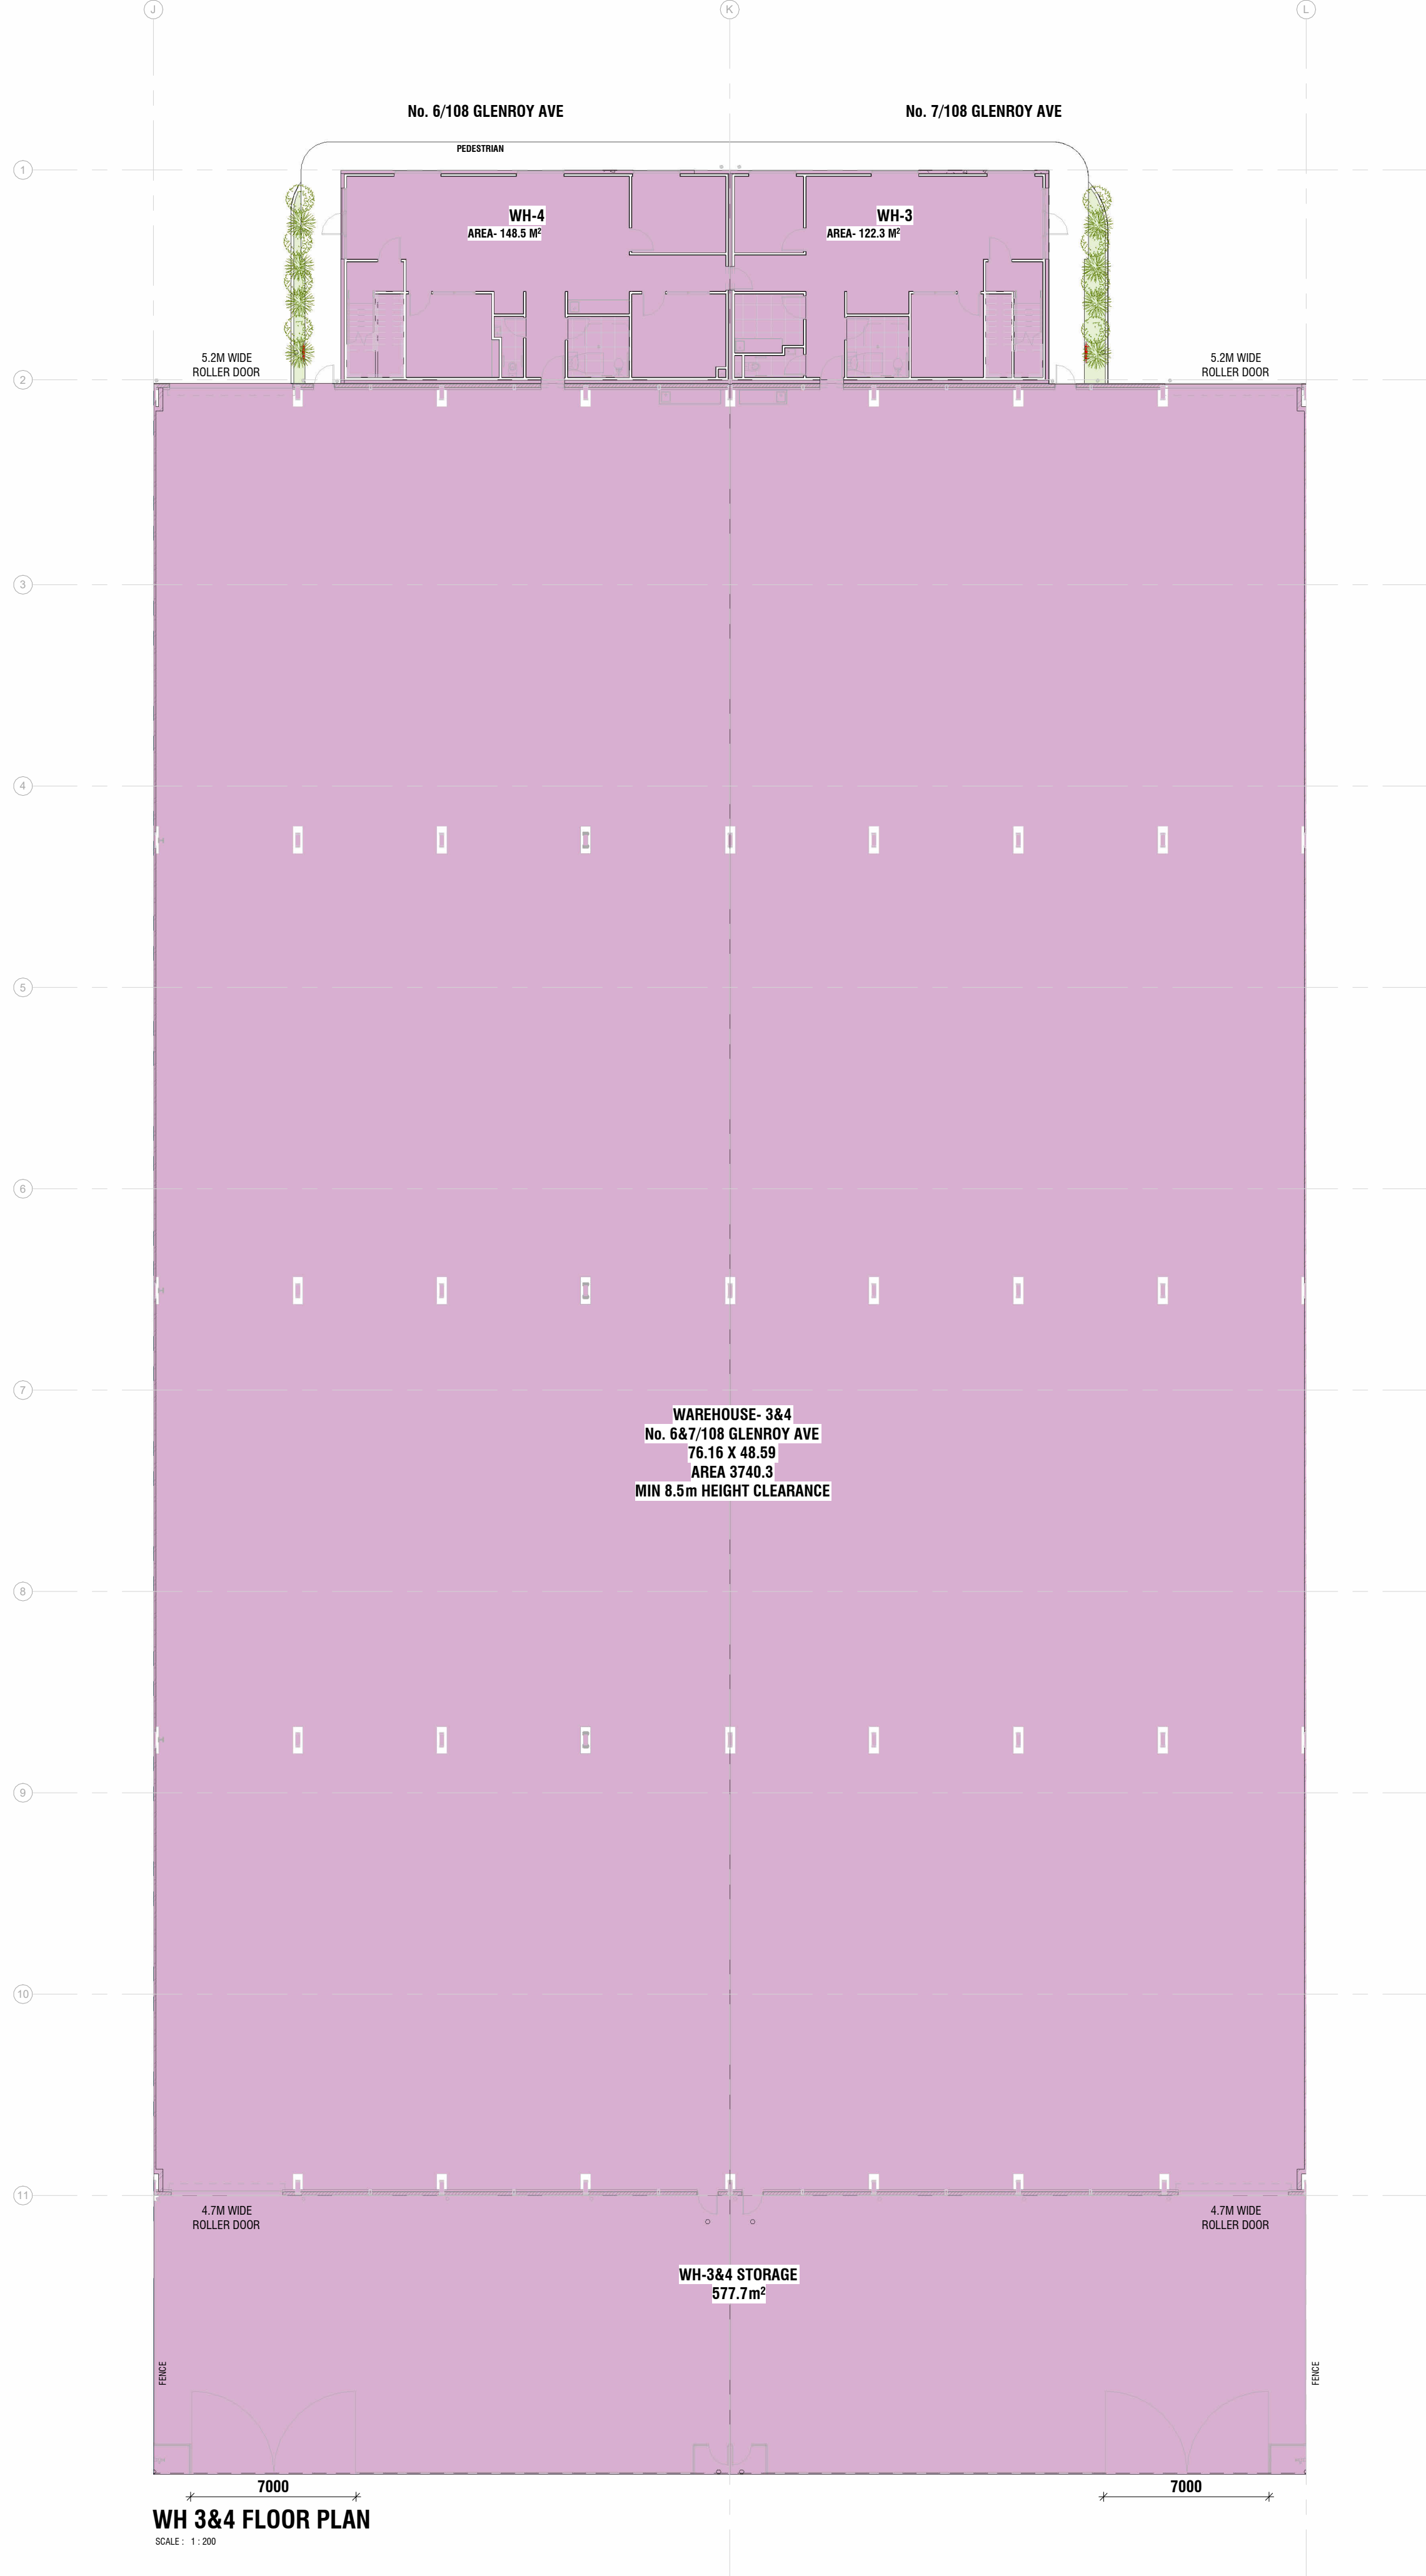


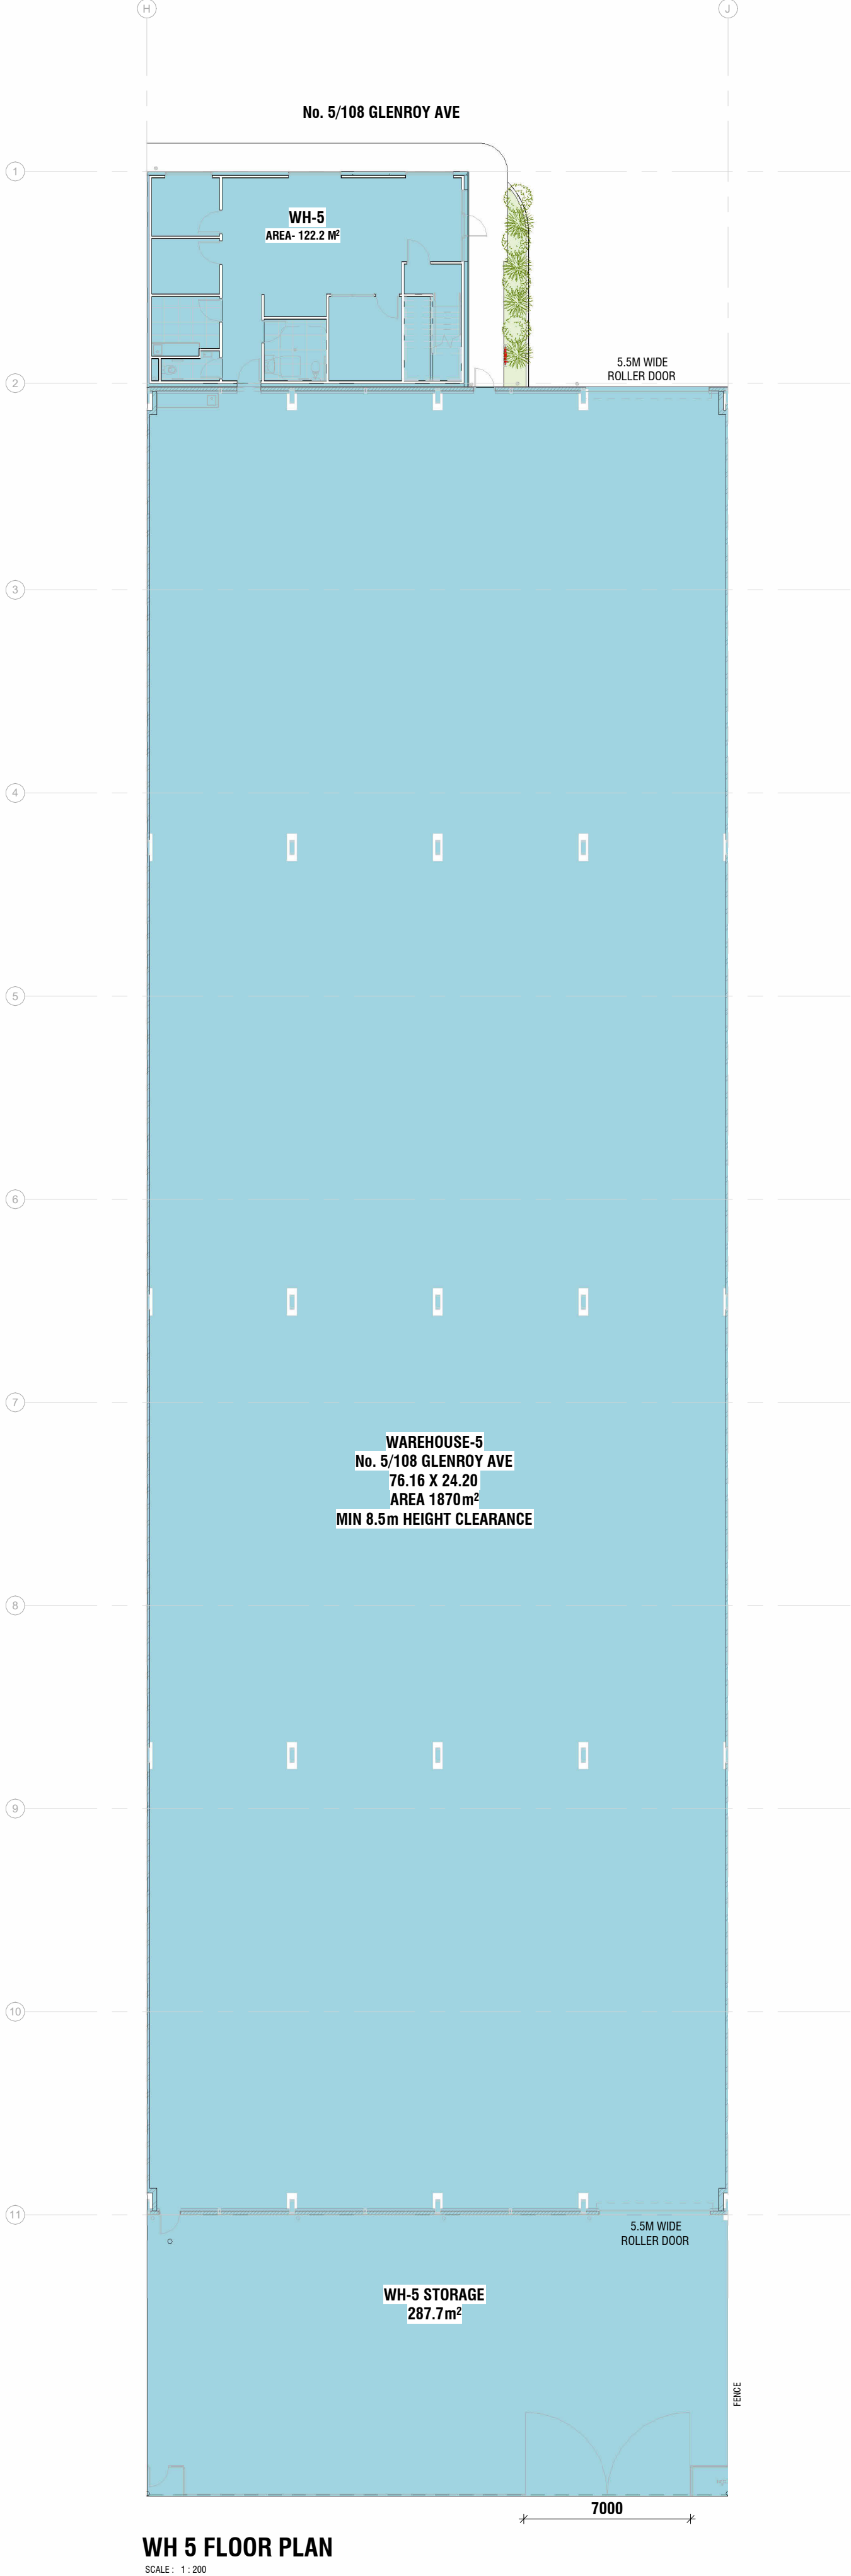

WH 5 FLOOR PLAN  
SCALE: 1:200

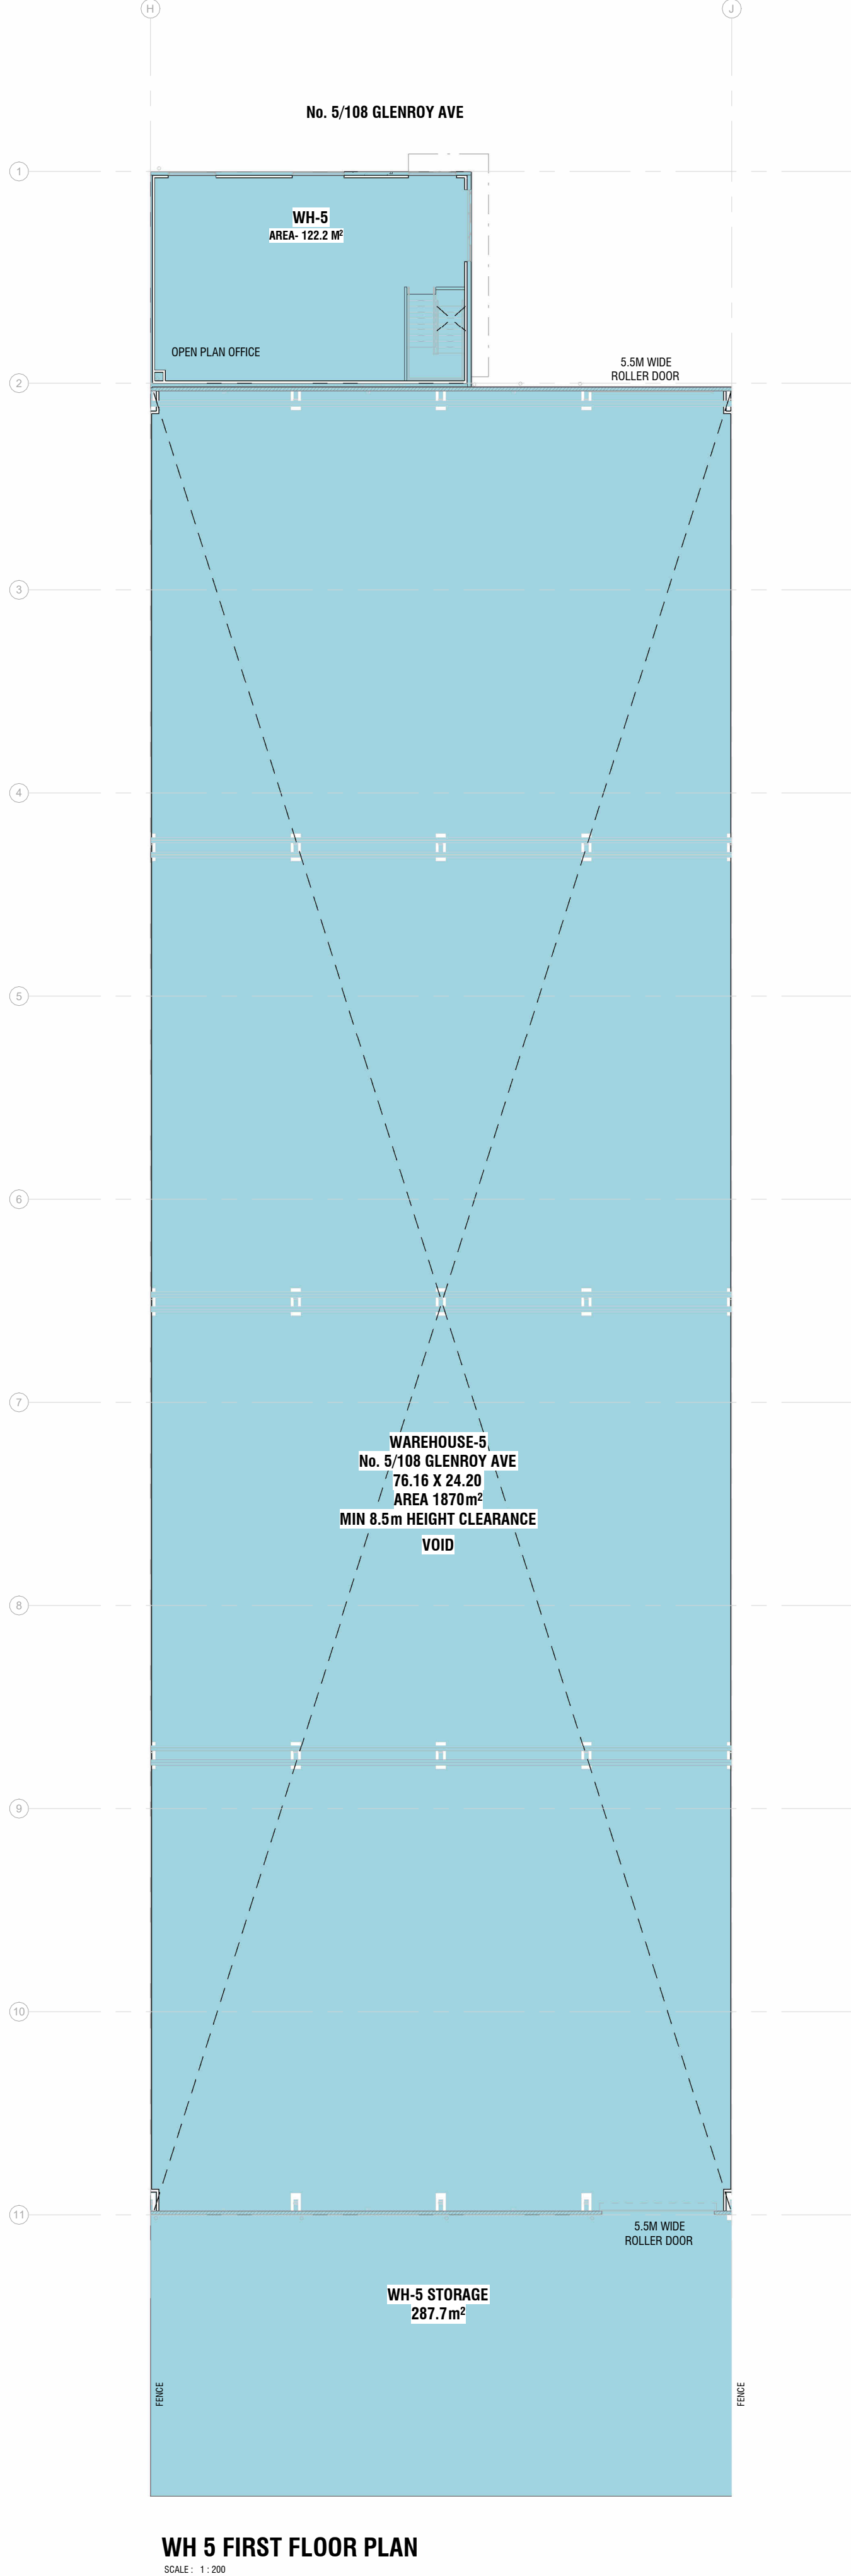

WH 5 FIRST FLOOR PLAN  
SCALE: 1:200

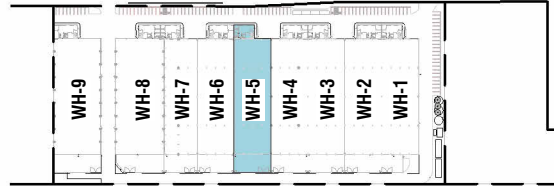


KEY PLAN - SITE  
SCALE: 1:5000


BOUNDARY	WAREHOUSE 1&2
WAREHOUSE 3&4	WAREHOUSE 5
WAREHOUSE 6	WAREHOUSE 7
WAREHOUSE 8	WAREHOUSE 9
PROPOSED PAVEMENT	SOFT LANDSCAPE
PROPOSED PEDESTRIAN ZONE	

AREA SCHEDULE - SITE		
TOTAL SITE AREA = 62970.180 SQM		
TOTAL SITE AREA, PROPOSED WORKS = 30638.73 SQM		
TOTAL FLOOR AREA = 22731.8 SQM		
TOTAL GROUND FLOOR AREA = 21549.8 SQM		
NOTE: GROUND FLOOR AREA INCLUDES OFFICE AREA AND STORAGE		
TOTAL SOFT LANDSCAPING = 1046.282 SQM 3.41%		
NOTE: STAIRCASE AREA EXCLUDED IN FIRST FLOOR		
NAME	Comments	AREA
WH1 WAREHOUSE		1886.6 m²
WH1 OFFICE	GROUND FLOOR	122.5 m²
WH1 OFFICE	FIRST FLOOR	112.9 m²
WH1 EXTERNAL STORAGE		166.5 m²
		2296.6 m²
WH2 WAREHOUSE		1886.7 m²
WH2 OFFICE	GROUND FLOOR	146.5 m²
WH2 OFFICE	FIRST FLOOR	138.9 m²
WH2 EXTERNAL STORAGE		281.8 m²
		2445.9 m²
WH3 WAREHOUSE		1870.3 m²
WH3 OFFICE	GROUND FLOOR	122.2 m²
WH3 OFFICE	FIRST FLOOR	112.4 m²
WH3 EXTERNAL STORAGE		287.8 m²
		2393.7 m²
WH4 WAREHOUSE		1886.7 m²
WH4 OFFICE	GROUND FLOOR	146.5 m²
WH4 OFFICE	FIRST FLOOR	138.9 m²
WH4 EXTERNAL STORAGE		281.8 m²
		2445.9 m²
WH5 WAREHOUSE		1870.0 m²
WH5 OFFICE	GROUND FLOOR	122.2 m²
WH5 OFFICE	FIRST FLOOR	112.5 m²
WH5 EXTERNAL STORAGE		287.8 m²
		2293.4 m²
WH6 WAREHOUSE		1886.5 m²
WH6 OFFICE	GROUND FLOOR	146.7 m²
WH6 OFFICE	FIRST FLOOR	140.0 m²
WH6 EXTERNAL STORAGE		281.8 m²
		2445.6 m²
WH7 WAREHOUSE		1851.5 m²
WH7 OFFICE	GROUND FLOOR	121.8 m²
WH7 OFFICE	FIRST FLOOR	112.8 m²
WH7 EXTERNAL STORAGE		251.8 m²
		2143.8 m²
WH8 WAREHOUSE		2504.2 m²
WH8 OFFICE	GROUND FLOOR	126.5 m²
WH8 OFFICE	FIRST FLOOR	120.5 m²
WH8 EXTERNAL STORAGE		354.5 m²
		3106.7 m²
WH9 WAREHOUSE		2406.9 m²
WH9 OFFICE	GROUND FLOOR	142.1 m²
WH9 OFFICE	FIRST FLOOR	132.2 m²
WH9 EXTERNAL STORAGE		370.5 m²
		3051.7 m²
TOTAL BUILDING AREA		22718.5 m²




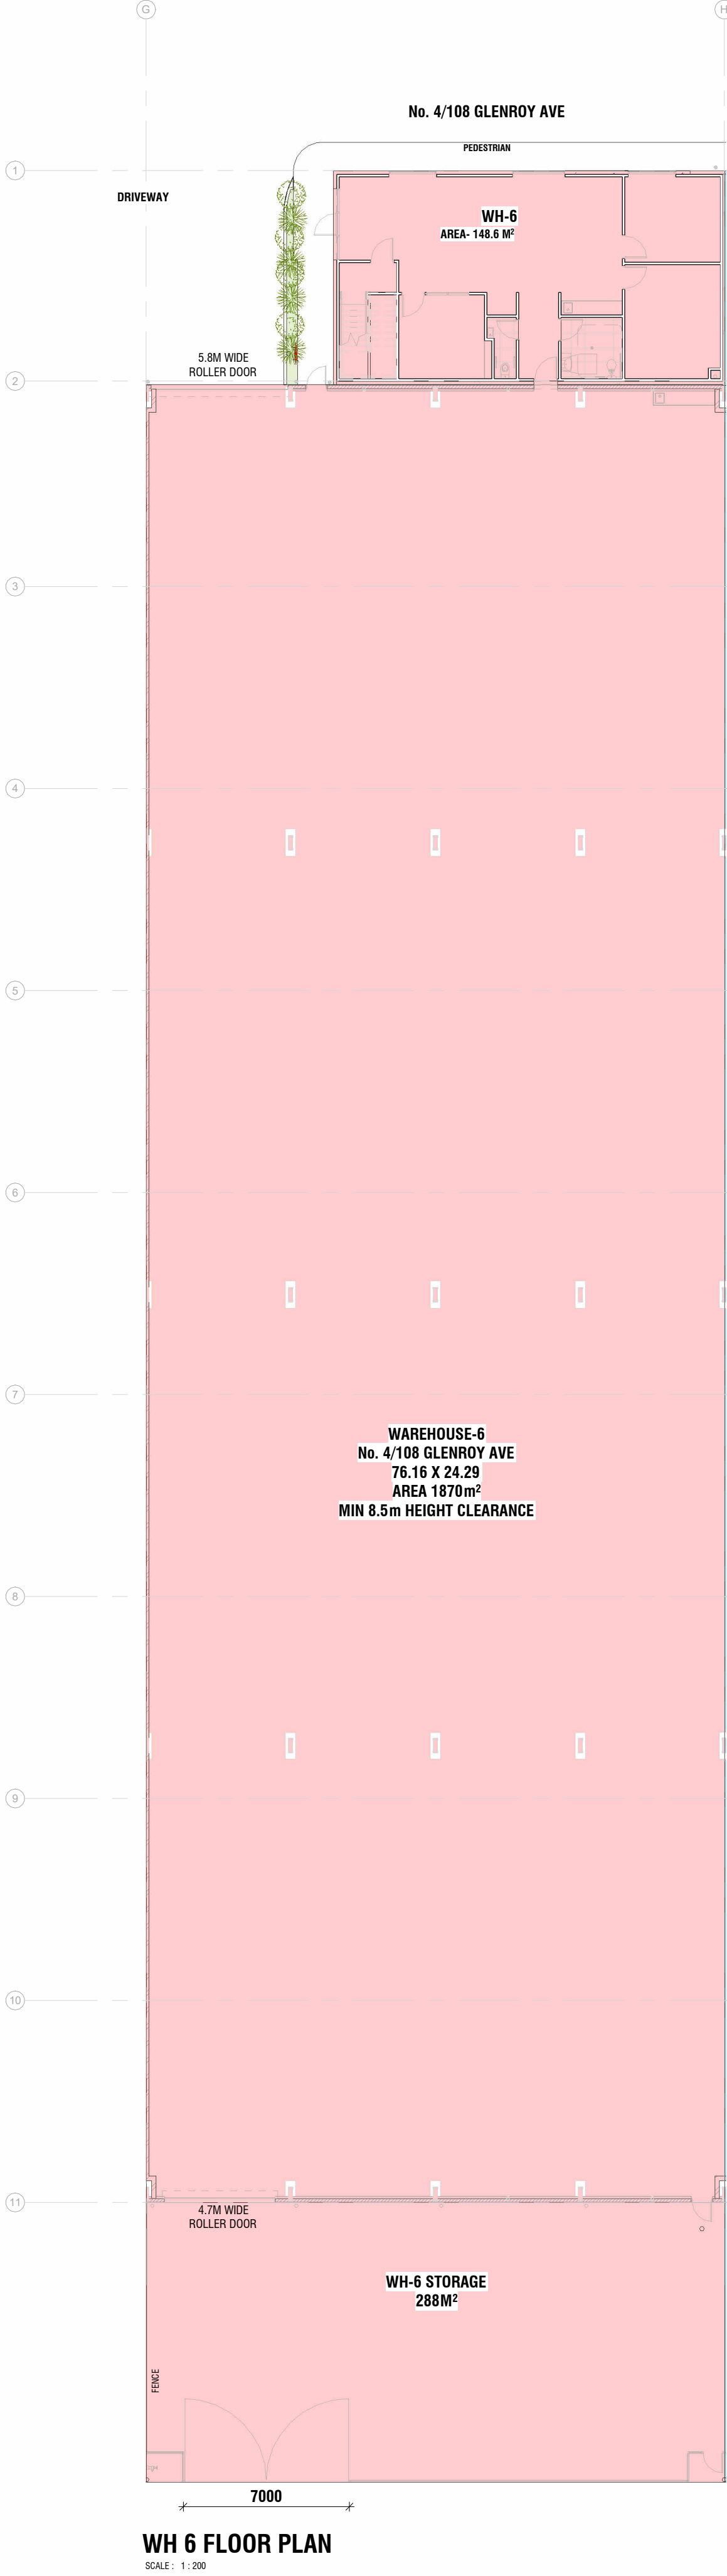

WH 6 FLOOR PLAN  
SCALE : 1 : 200

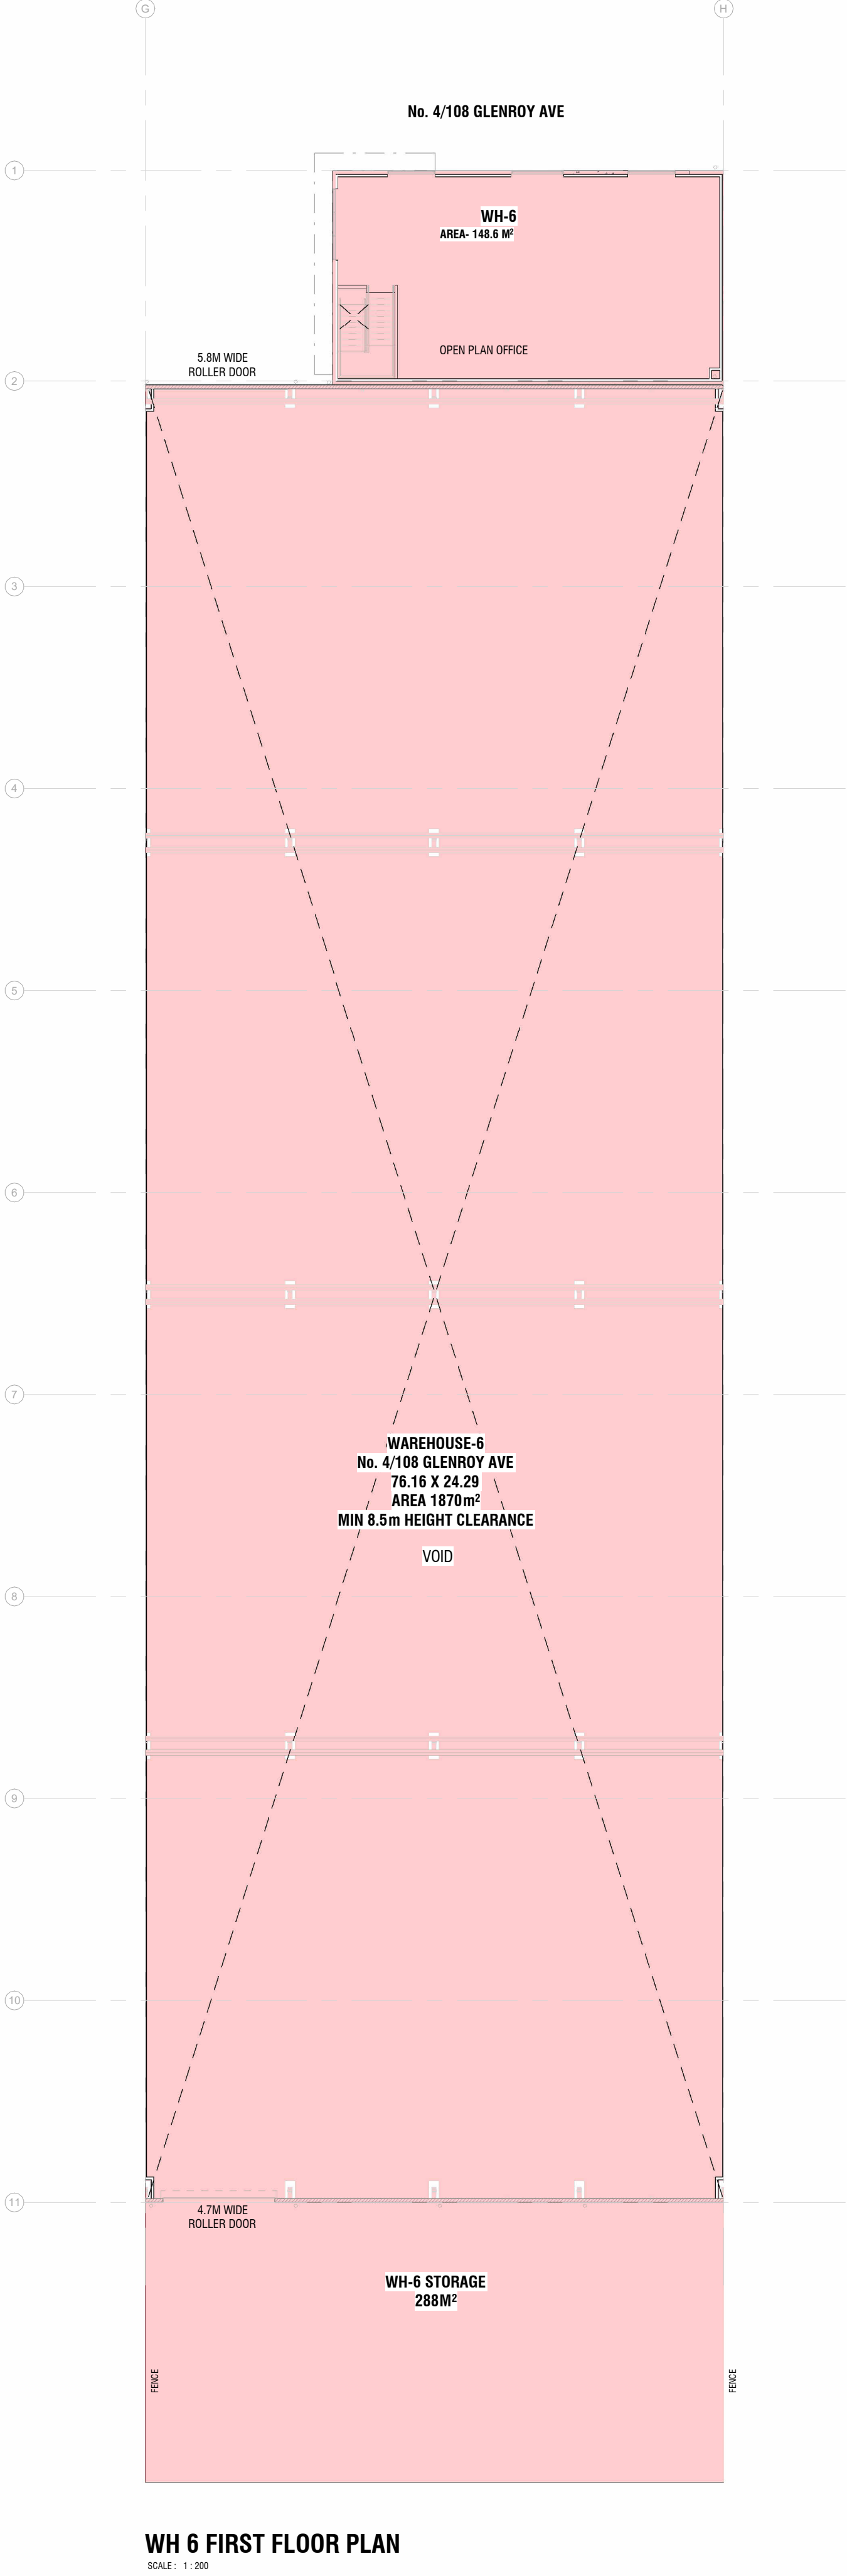

WH 6 FIRST FLOOR PLAN  
SCALE : 1 : 200




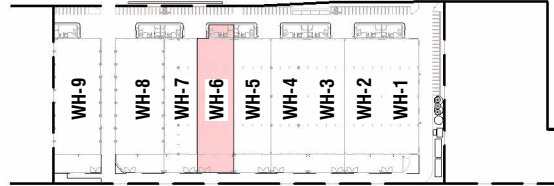


KEY PLAN - SITE  
SCALE : 1 : 5000


BOUNDARY	
WAREHOUSE 1&2	
WAREHOUSE 3&4	
WAREHOUSE 5	
WAREHOUSE 6	
WAREHOUSE 7	
WAREHOUSE 8	
WAREHOUSE 9	
PROPOSED PAVEMENT	
SOFT LANDSCAPE	
PROPOSED PEDESTRIAN ZONE	

AREA SCHEDULE - SITE		
TOTAL SITE AREA = 62970.180 SQM		
TOTAL SITE AREA, PROPOSED WORKS = 30638.73 SQM		
TOTAL FLOOR AREA = 22731.8 SQM		
TOTAL GROUND FLOOR AREA = 21549.8 SQM		
NOTE: GROUND FLOOR AREA INCLUDES OFFICE AREA AND STORAGE		
TOTAL SOFT LANDSCAPING = 1046.282 SQM 3.41%		
NOTE: STAIRCASE AREA EXCLUDED IN FIRST FLOOR		
NAME	Comments	AREA
WH1 WAREHOUSE		1886.6 m²
WH1 OFFICE	GROUND FLOOR	122.5 m²
WH1 OFFICE	FIRST FLOOR	112.9 m²
WH1 EXTERNAL STORAGE		166.6 m²
		2296.6 m²
WH2 WAREHOUSE		1886.7 m²
WH2 OFFICE	GROUND FLOOR	146.5 m²
WH2 OFFICE	FIRST FLOOR	138.9 m²
WH2 EXTERNAL STORAGE		287.8 m²
		2445.9 m²
WH3 WAREHOUSE		1870.3 m²
WH3 OFFICE	GROUND FLOOR	122.2 m²
WH3 OFFICE	FIRST FLOOR	112.4 m²
WH3 EXTERNAL STORAGE		287.8 m²
		2393.7 m²
WH4 WAREHOUSE		1886.7 m²
WH4 OFFICE	GROUND FLOOR	146.5 m²
WH4 OFFICE	FIRST FLOOR	138.9 m²
WH4 EXTERNAL STORAGE		287.8 m²
		2445.9 m²
WH5 WAREHOUSE		1870.0 m²
WH5 OFFICE	GROUND FLOOR	122.2 m²
WH5 OFFICE	FIRST FLOOR	112.5 m²
WH5 EXTERNAL STORAGE		287.8 m²
		2282.4 m²
WH6 WAREHOUSE		1886.5 m²
WH6 OFFICE	GROUND FLOOR	146.7 m²
WH6 OFFICE	FIRST FLOOR	140.0 m²
WH6 EXTERNAL STORAGE		287.8 m²
		2445.6 m²
WH7 WAREHOUSE		1851.5 m²
WH7 OFFICE	GROUND FLOOR	121.8 m²
WH7 OFFICE	FIRST FLOOR	112.8 m²
WH7 EXTERNAL STORAGE		251.8 m²
		2143.8 m²
WH8 WAREHOUSE		2504.2 m²
WH8 OFFICE	GROUND FLOOR	128.5 m²
WH8 OFFICE	FIRST FLOOR	120.5 m²
WH8 EXTERNAL STORAGE		354.5 m²
		3108.7 m²
WH9 WAREHOUSE		2406.9 m²
WH9 OFFICE	GROUND FLOOR	142.1 m²
WH9 OFFICE	FIRST FLOOR	132.2 m²
WH9 EXTERNAL STORAGE		370.5 m²
		3051.7 m²
TOTAL BUILDING AREA		22718.5 m²

Contractors are to verify all dimensions on site before commencing any work. Do not scale drawing, refer figure dimensions only. Any discrepancy shall be reported to the designer immediately.

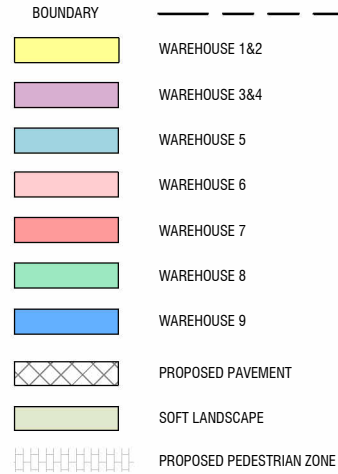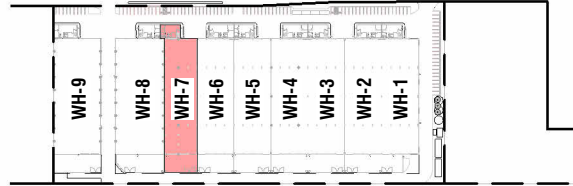
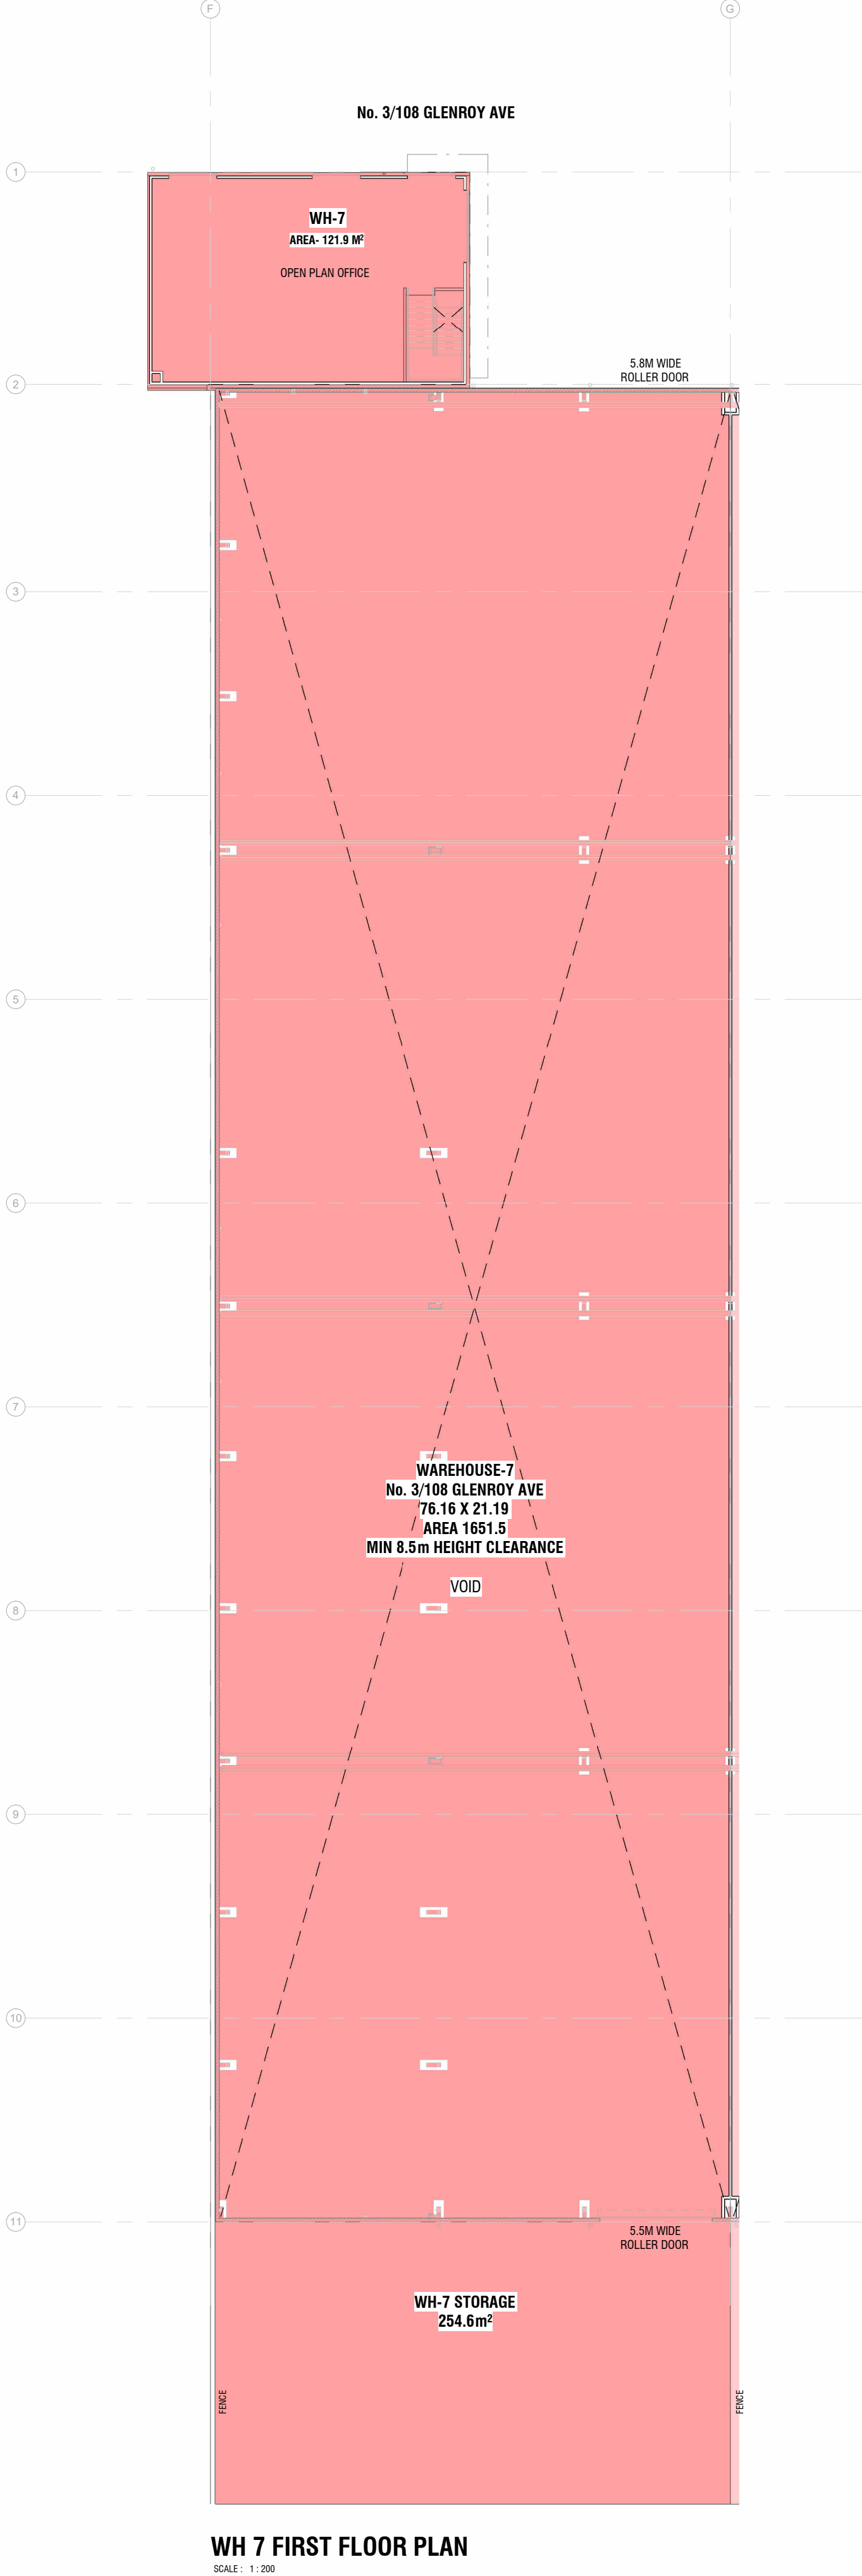
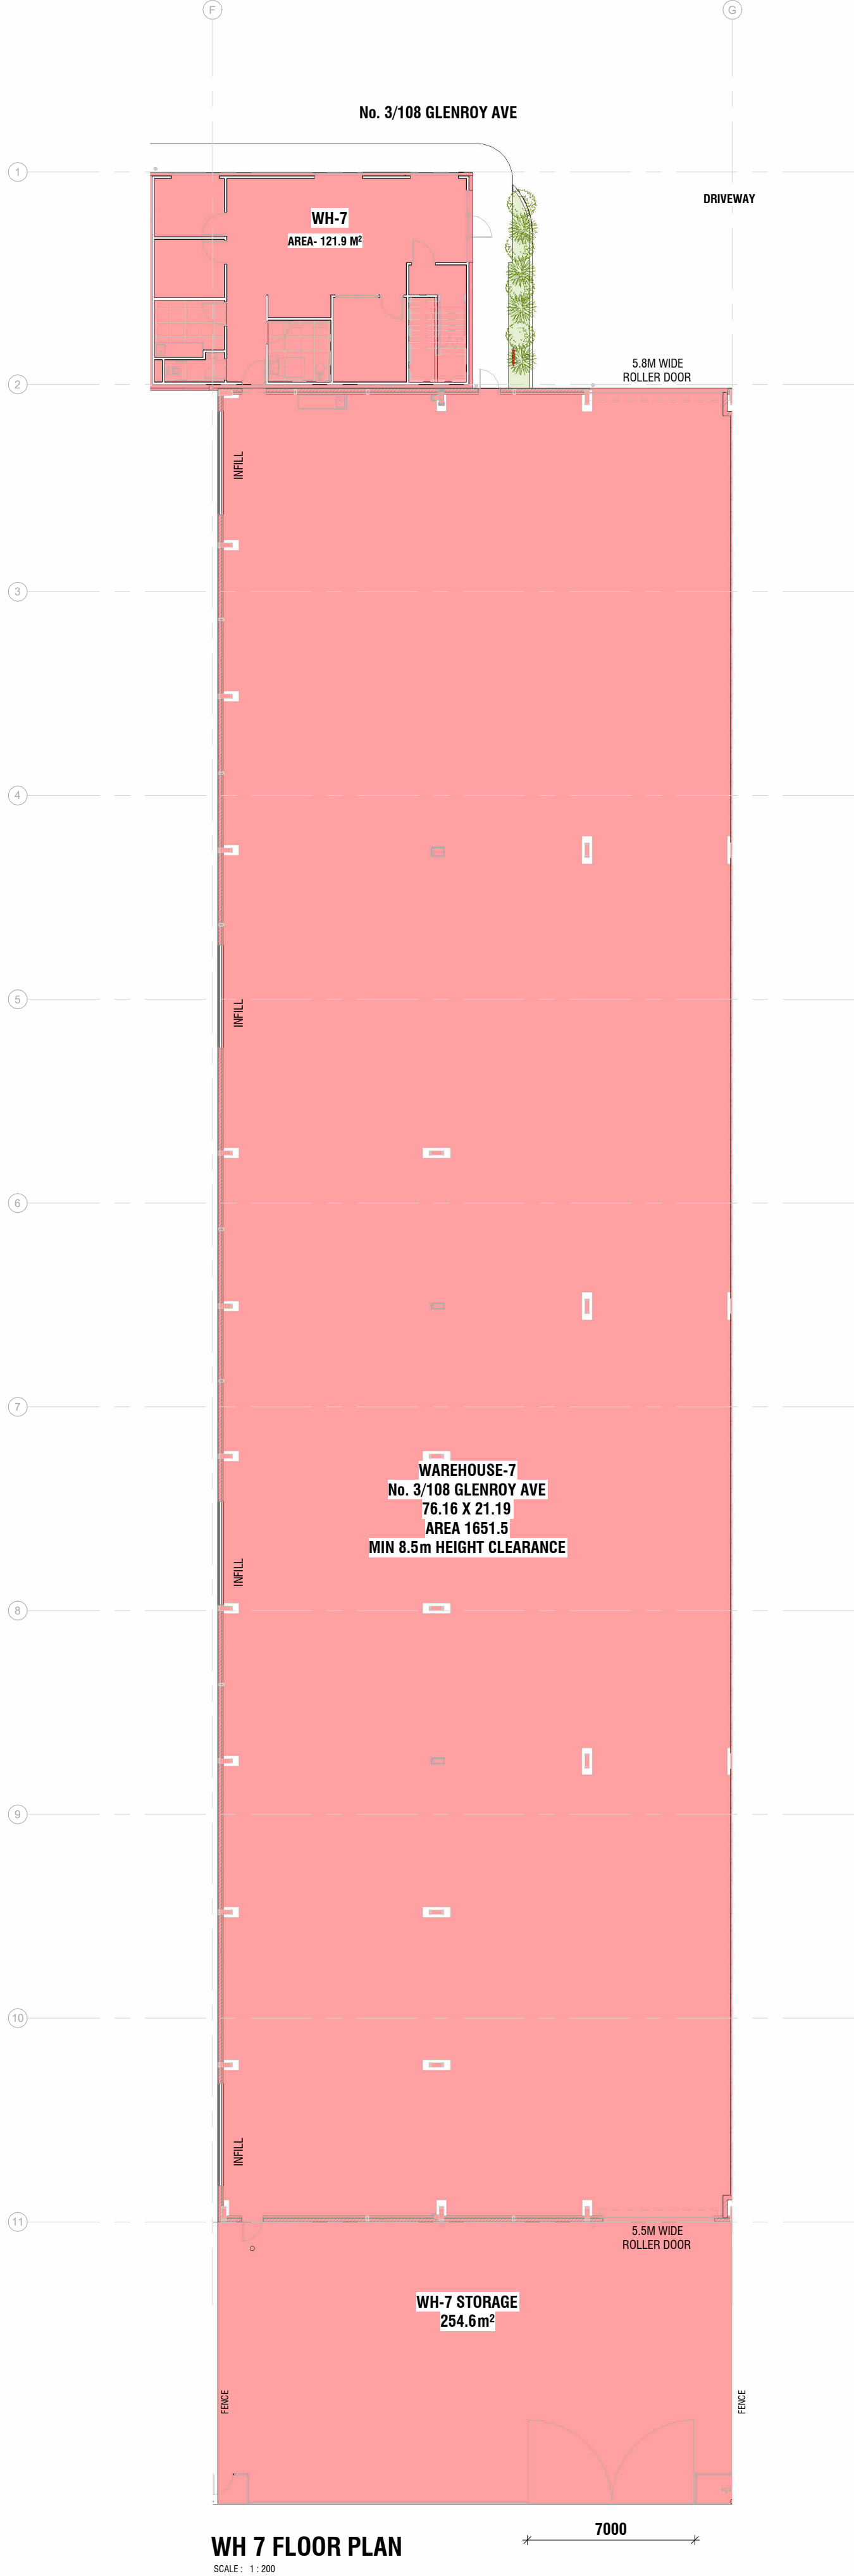


AREA SCHEDULE - SITE		
TOTAL SITE AREA = 62970.180 SQM		
TOTAL SITE AREA, PROPOSED WORKS = 30638.73 SQM		
TOTAL FLOOR AREA = 22731.8 SQM		
TOTAL GROUND FLOOR AREA = 21549.8 SQM		
NOTE: GROUND FLOOR AREA INCLUDES OFFICE AREA AND STORAGE		
TOTAL SOFT LANDSCAPING = 1046.282 SQM 3.41%		
NOTE: STAIRCASE AREA EXCLUDED IN FIRST FLOOR		
NAME	Comments	AREA
WH1 WAREHOUSE		1886.6 m <sup>2</sup>
WH1 OFFICE	GROUND FLOOR	122.5 m <sup>2</sup>
WH1 OFFICE	FIRST FLOOR	112.9 m <sup>2</sup>
WH1 EXTERNAL STORAGE		166.6 m <sup>2</sup>
		2298.6 m <sup>2</sup>
WH2 WAREHOUSE		1899.7 m <sup>2</sup>
WH2 OFFICE	GROUND FLOOR	146.5 m <sup>2</sup>
WH2 OFFICE	FIRST FLOOR	139.8 m <sup>2</sup>
WH2 EXTERNAL STORAGE		261.8 m <sup>2</sup>
		2445.9 m <sup>2</sup>
WH3 WAREHOUSE		1870.3 m <sup>2</sup>
WH3 OFFICE	GROUND FLOOR	122.2 m <sup>2</sup>
WH3 OFFICE	FIRST FLOOR	113.4 m <sup>2</sup>
WH3 EXTERNAL STORAGE		267.8 m <sup>2</sup>
		2393.7 m <sup>2</sup>
WH4 WAREHOUSE		1886.7 m <sup>2</sup>
WH4 OFFICE	GROUND FLOOR	146.6 m <sup>2</sup>
WH4 OFFICE	FIRST FLOOR	138.9 m <sup>2</sup>
WH4 EXTERNAL STORAGE		267.8 m <sup>2</sup>
		2445.9 m <sup>2</sup>
WH5 WAREHOUSE		1870.0 m <sup>2</sup>
WH5 OFFICE	GROUND FLOOR	122.1 m <sup>2</sup>
WH5 OFFICE	FIRST FLOOR	112.5 m <sup>2</sup>
WH5 EXTERNAL STORAGE		267.8 m <sup>2</sup>
		2293.4 m <sup>2</sup>
WH6 WAREHOUSE		1886.5 m <sup>2</sup>
WH6 OFFICE	GROUND FLOOR	146.7 m <sup>2</sup>
WH6 OFFICE	FIRST FLOOR	140.0 m <sup>2</sup>
WH6 EXTERNAL STORAGE		267.8 m <sup>2</sup>
		2445.9 m <sup>2</sup>
WH7 WAREHOUSE		1851.5 m <sup>2</sup>
WH7 OFFICE	GROUND FLOOR	121.8 m <sup>2</sup>
WH7 OFFICE	FIRST FLOOR	112.8 m <sup>2</sup>
WH7 EXTERNAL STORAGE		251.8 m <sup>2</sup>
		2143.8 m <sup>2</sup>
WH8 WAREHOUSE		2504.2 m <sup>2</sup>
WH8 OFFICE	GROUND FLOOR	126.5 m <sup>2</sup>
WH8 OFFICE	FIRST FLOOR	132.2 m <sup>2</sup>
WH8 EXTERNAL STORAGE		354.5 m <sup>2</sup>
		3106.7 m <sup>2</sup>
WH9 WAREHOUSE		2406.9 m <sup>2</sup>
WH9 OFFICE	GROUND FLOOR	142.1 m <sup>2</sup>
WH9 OFFICE	FIRST FLOOR	132.2 m <sup>2</sup>
WH9 EXTERNAL STORAGE		370.5 m <sup>2</sup>
		3051.7 m <sup>2</sup>
TOTAL BUILDING AREA		22718.5 m <sup>2</sup>

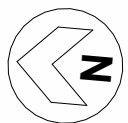


REV	DATE	NOTES



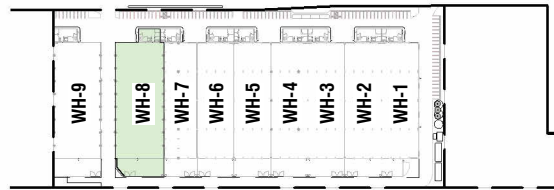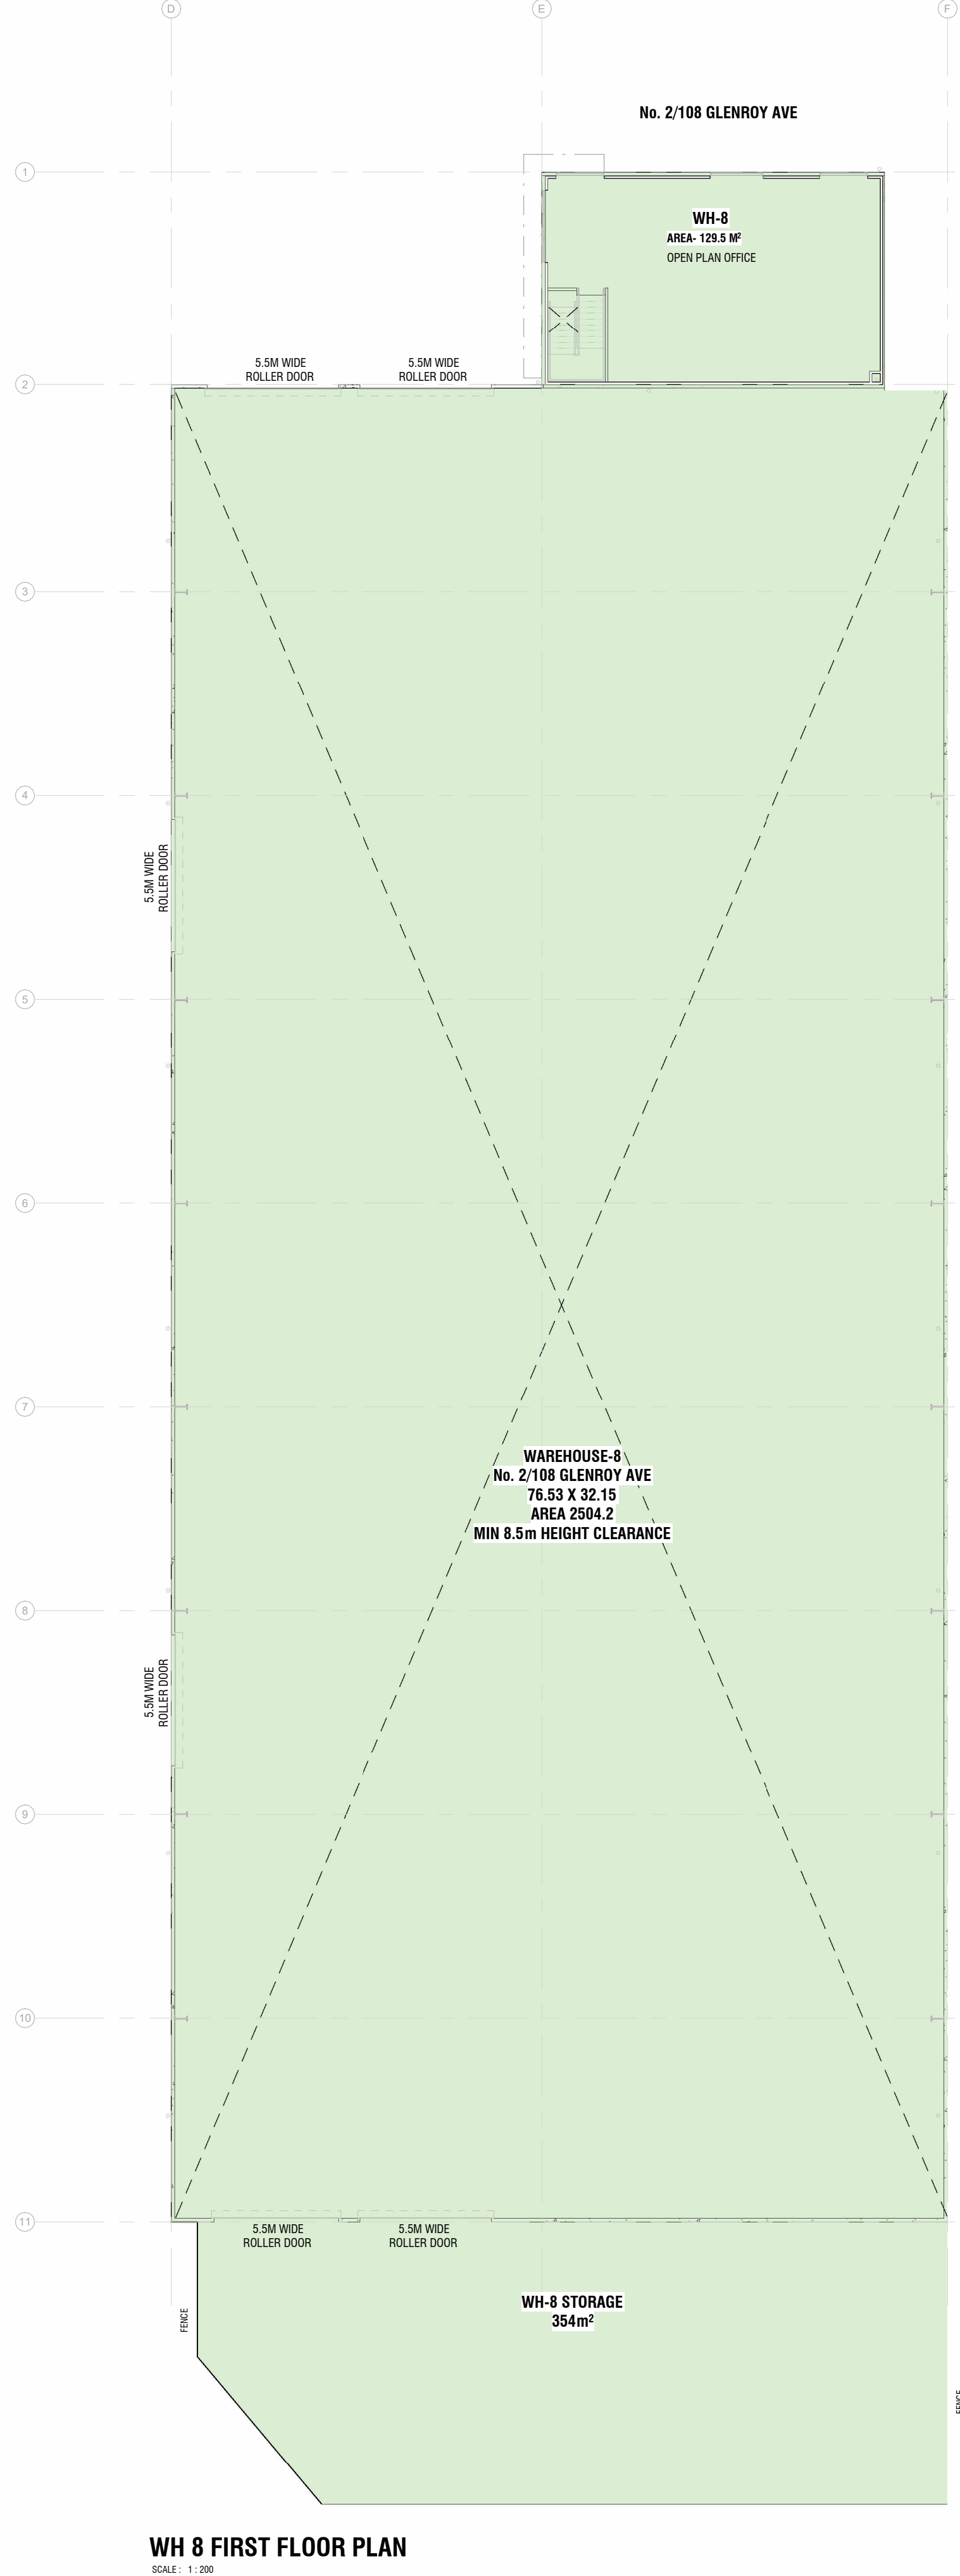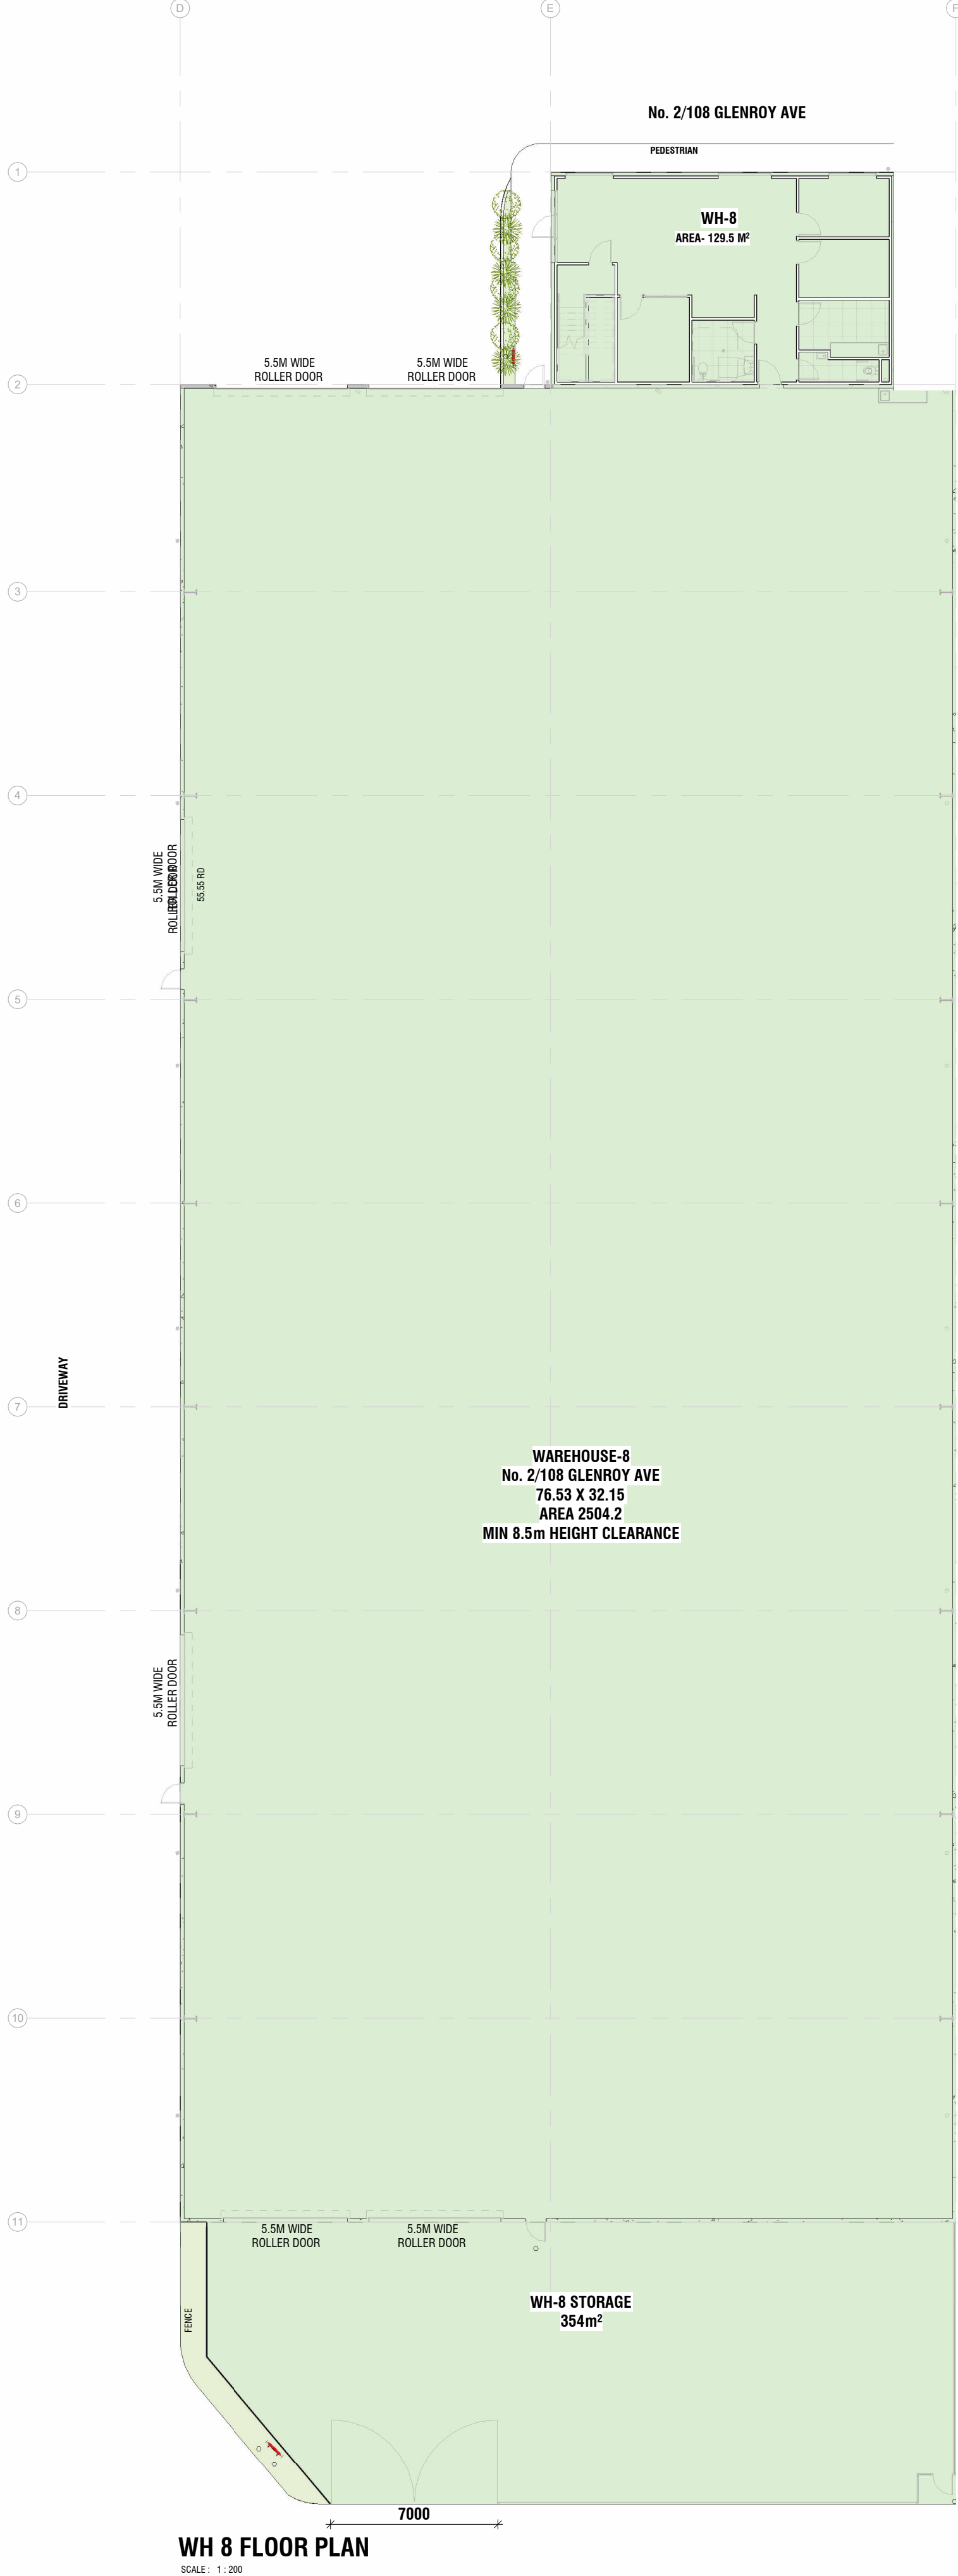




#### KEY PLAN - SITE

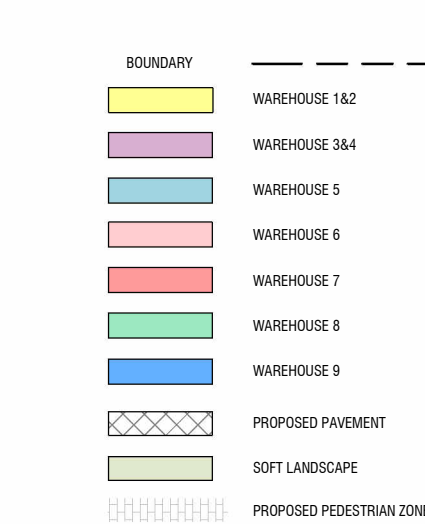

#### AREA SCHEDULE - SITE

TOTAL SITE AREA = 62970.180 SQM		
TOTAL SITE AREA, PROPOSED WORKS = 30638.73 SQM		
TOTAL FLOOR AREA = 22731.8 SQM		
TOTAL GROUND FLOOR AREA = 21549.8 SQM		
NOTE: GROUND FLOOR AREA INCLUDES OFFICE AREA AND STORAGE		
TOTAL SOFT LANDSCAPING = 1046.282 SQM 3.41%		
NOTE: STAIRCASE AREA EXCLUDED IN FIRST FLOOR		
NAME	Comments	AREA
WH1 WAREHOUSE		1886.6 m²
WH1 OFFICE	GROUND FLOOR	122.5 m²
WH1 OFFICE	FIRST FLOOR	112.9 m²
WH1 EXTERNAL STORAGE		166.6 m²
		2296.6 m²
WH2 WAREHOUSE		1886.7 m²
WH2 OFFICE	GROUND FLOOR	146.5 m²
WH2 OFFICE	FIRST FLOOR	138.9 m²
WH2 EXTERNAL STORAGE		281.8 m²
		2445.9 m²
WH3 WAREHOUSE		1870.3 m²
WH3 OFFICE	GROUND FLOOR	122.2 m²
WH3 OFFICE	FIRST FLOOR	113.4 m²
WH3 EXTERNAL STORAGE		287.8 m²
		2393.7 m²
WH4 WAREHOUSE		1886.7 m²
WH4 OFFICE	GROUND FLOOR	146.6 m²
WH4 OFFICE	FIRST FLOOR	138.9 m²
WH4 EXTERNAL STORAGE		287.8 m²
		2445.9 m²
WH5 WAREHOUSE		1870.0 m²
WH5 OFFICE	GROUND FLOOR	122.1 m²
WH5 OFFICE	FIRST FLOOR	112.5 m²
WH5 EXTERNAL STORAGE		287.8 m²
		2293.4 m²
WH6 WAREHOUSE		1886.5 m²
WH6 OFFICE	GROUND FLOOR	146.7 m²
WH6 OFFICE	FIRST FLOOR	140.0 m²
WH6 EXTERNAL STORAGE		287.8 m²
		2445.9 m²
WH7 WAREHOUSE		1851.5 m²
WH7 OFFICE	GROUND FLOOR	121.8 m²
WH7 OFFICE	FIRST FLOOR	112.8 m²
WH7 EXTERNAL STORAGE		251.8 m²
		2143.8 m²
WH8 WAREHOUSE		2504.2 m²
WH8 OFFICE	GROUND FLOOR	129.5 m²
WH8 OFFICE	FIRST FLOOR	120.5 m²
WH8 EXTERNAL STORAGE		354.5 m²
		3108.7 m²
WH9 WAREHOUSE		2406.9 m²
WH9 OFFICE	GROUND FLOOR	142.1 m²
WH9 OFFICE	FIRST FLOOR	132.2 m²
WH9 EXTERNAL STORAGE		370.5 m²
		3051.7 m²
TOTAL BUILDING AREA		22718.5 m²

Contractors are to verify all dimensions on site before commencing any work. Do not scale drawing, refer figured dimensions only. Any discrepancy shall be reported to the designer immediately.

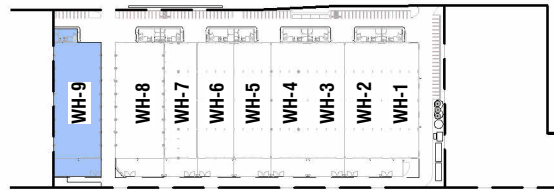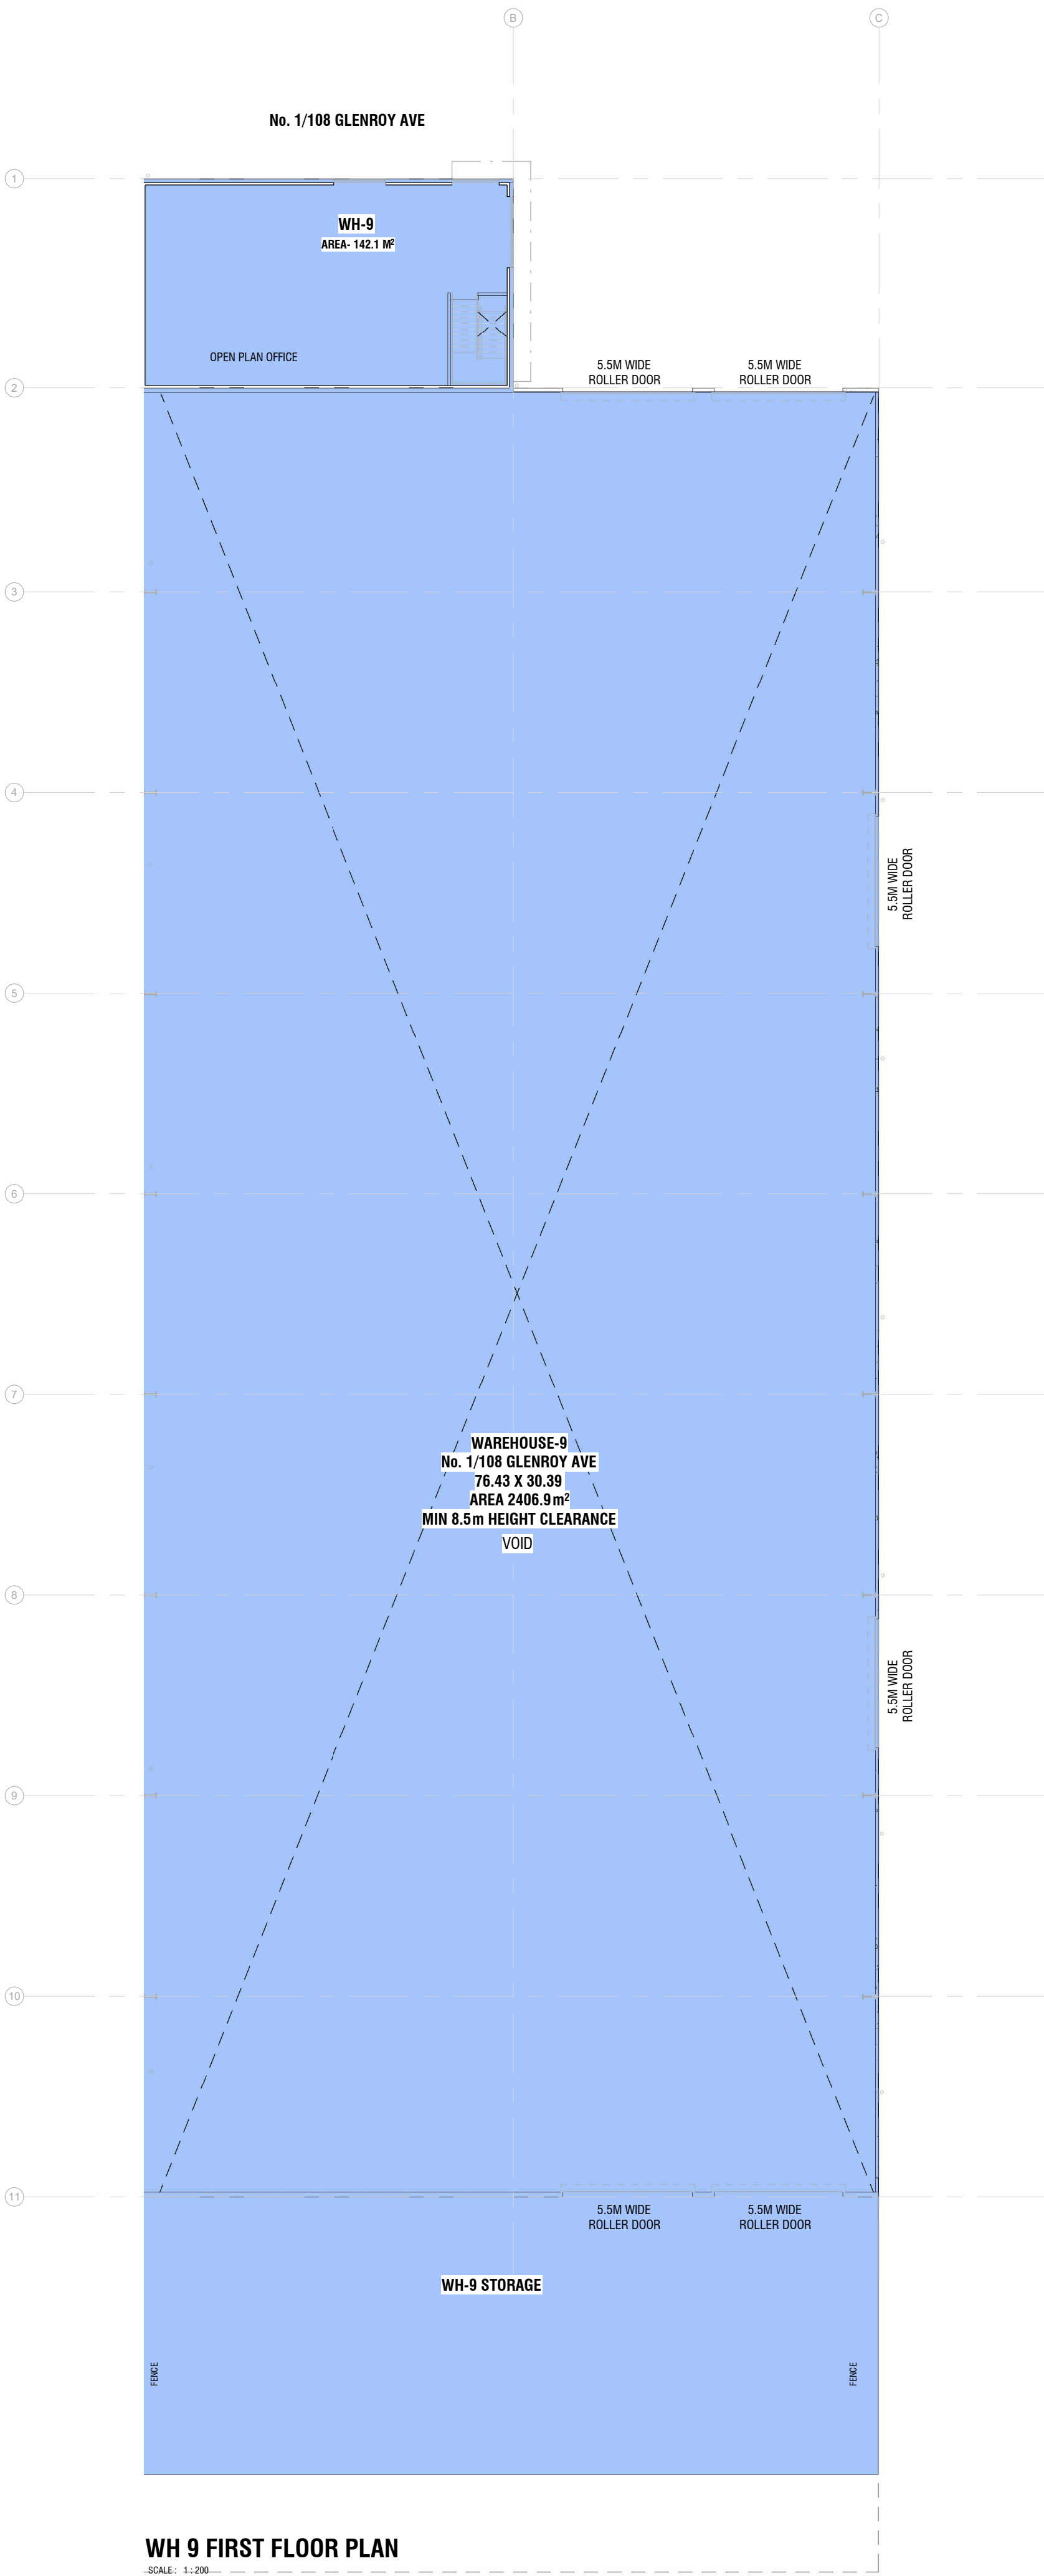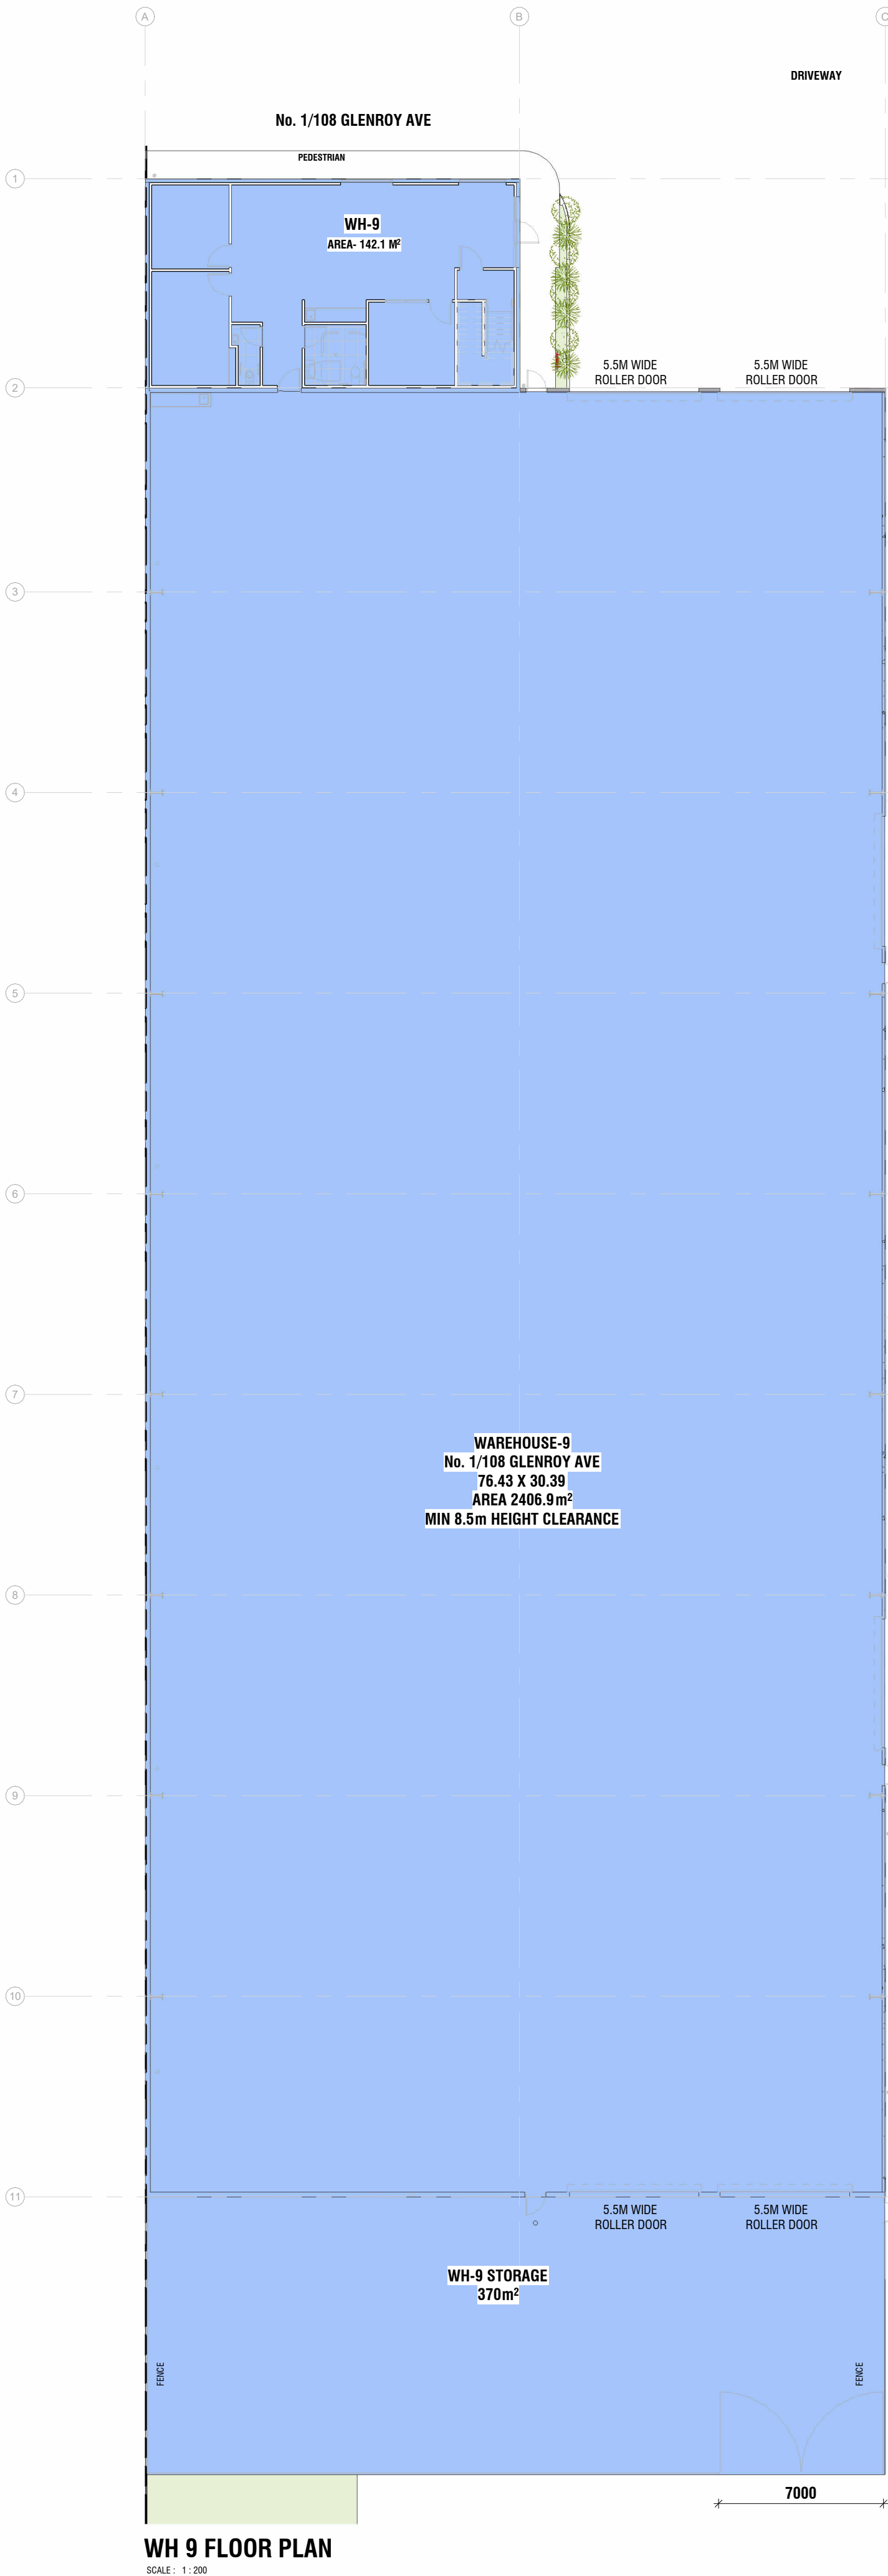

#### KEY PLAN - SITE


SCALE: 1:5000

BOUNDARY	WAREHOUSE 1&2
	WAREHOUSE 3&4
	WAREHOUSE 5
	WAREHOUSE 6
	WAREHOUSE 7
	WAREHOUSE 8
	WAREHOUSE 9
	PROPOSED PAVEMENT
	SOFT LANDSCAPE
	PROPOSED PEDESTRIAN ZONE

#### AREA SCHEDULE - SITE

TOTAL SITE AREA = 62970.180 SQM		
TOTAL SITE AREA, PROPOSED WORKS = 30638.73 SQM		
TOTAL FLOOR AREA = 22731.8 SQM		
TOTAL GROUND FLOOR AREA = 21549.8 SQM		
NOTE: GROUND FLOOR AREA INCLUDES OFFICE AREA AND STORAGE		
TOTAL SOFT LANDSCAPING = 1046.282 SQM 3.41%		
NOTE: STAIRCASE AREA EXCLUDED IN FIRST FLOOR		
NAME	Comments	AREA
WH1 WAREHOUSE		1886.6 m²
WH1 OFFICE	GROUND FLOOR	122.5 m²
WH1 OFFICE	FIRST FLOOR	112.9 m²
WH1 EXTERNAL STORAGE		166.6 m²
		2296.6 m²
WH2 WAREHOUSE		1886.7 m²
WH2 OFFICE	GROUND FLOOR	146.5 m²
WH2 OFFICE	FIRST FLOOR	138.9 m²
WH2 EXTERNAL STORAGE		281.8 m²
		2445.9 m²
WH3 WAREHOUSE		1870.3 m²
WH3 OFFICE	GROUND FLOOR	122.2 m²
WH3 OFFICE	FIRST FLOOR	112.4 m²
WH3 EXTERNAL STORAGE		287.8 m²
		2393.7 m²
WH4 WAREHOUSE		1886.7 m²
WH4 OFFICE	GROUND FLOOR	146.6 m²
WH4 OFFICE	FIRST FLOOR	138.9 m²
WH4 EXTERNAL STORAGE		287.8 m²
		2445.9 m²
WH5 WAREHOUSE		1870.0 m²
WH5 OFFICE	GROUND FLOOR	122.2 m²
WH5 OFFICE	FIRST FLOOR	112.5 m²
WH5 EXTERNAL STORAGE		287.8 m²
		2293.4 m²
WH6 WAREHOUSE		1886.5 m²
WH6 OFFICE	GROUND FLOOR	146.7 m²
WH6 OFFICE	FIRST FLOOR	140.0 m²
WH6 EXTERNAL STORAGE		287.8 m²
		2445.6 m²
WH7 WAREHOUSE		1851.5 m²
WH7 OFFICE	GROUND FLOOR	121.8 m²
WH7 OFFICE	FIRST FLOOR	112.8 m²
WH7 EXTERNAL STORAGE		251.8 m²
		2143.8 m²
WH8 WAREHOUSE		2504.2 m²
WH8 OFFICE	GROUND FLOOR	126.5 m²
WH8 OFFICE	FIRST FLOOR	120.5 m²
WH8 EXTERNAL STORAGE		354.5 m²
		3106.7 m²
WH9 WAREHOUSE		2406.9 m²
WH9 OFFICE	GROUND FLOOR	142.1 m²
WH9 OFFICE	FIRST FLOOR	132.2 m²
WH9 EXTERNAL STORAGE		370.5 m²
		3051.7 m²
TOTAL BUILDING AREA		22718.5 m²

Contractors are to verify all dimensions on site before commencing any work. Do not scale drawing, refer figured dimensions only. Any discrepancy shall be reported to the designer immediately.

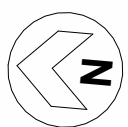

REV	DATE	NOTES

© Copyright  
This drawing is prepared by copyright. Legal action will be taken against any infringement in whole or in part without written authority given by Mavtect Designs. Contractors are to verify all dimensions on site before commencing any work. Do not scale drawing, refer figured dimensions only. Any discrepancy shall be reported to the designer immediately.  
Created by Mavtect Designs (Mavtect Designs Pty Ltd) 2023/03/16  
Architectural/2023/03/16/102-108 Glenroy Ave, Pennington, SA 5033