



ISSUES				
No.	To	Amendment	Date	Approved
1	FOR APPROVAL	A	09.08.18	J.A.

LEGEND		
Key	Description	No.
	SMOKE DETECTOR	
	RECESSED SPEAKER	

NOTES	

Warning.

© This work is copyright. Apart from any use permitted under the Copyright Act, no part may be reproduced by any process, or any other exclusive right exercised, without the permission of Extreme Fire Solutions 2003

Designed by.



Extreme Fire Solutions

**PO Box 6271
Baulkham Hills 2153
PH 9899 5388 Fax 9899 5366
Email: info@extremefire.com.au**

Endorsed By.

Named:

Sign:

Time	
------	--

FIRE SERVICES LAYOUT

Project	
---------	--

MR VITAMINS CHATSWOOD

Address


SUITE 1201 LEVEL 12, NORTH TOWER CHATSWOOD
CENTRAL 1-5 RAILWAY ST CHATSWOOD

Designed	JALDAG	Date	09/08/2018
Drawn	D.STEANE	Scale	1:100@A3
Approved	JALDAG	Job No.	1


Drawing No.

EFS-01


ISSUES	A								
--------	---	--	--	--	--	--	--	--	--

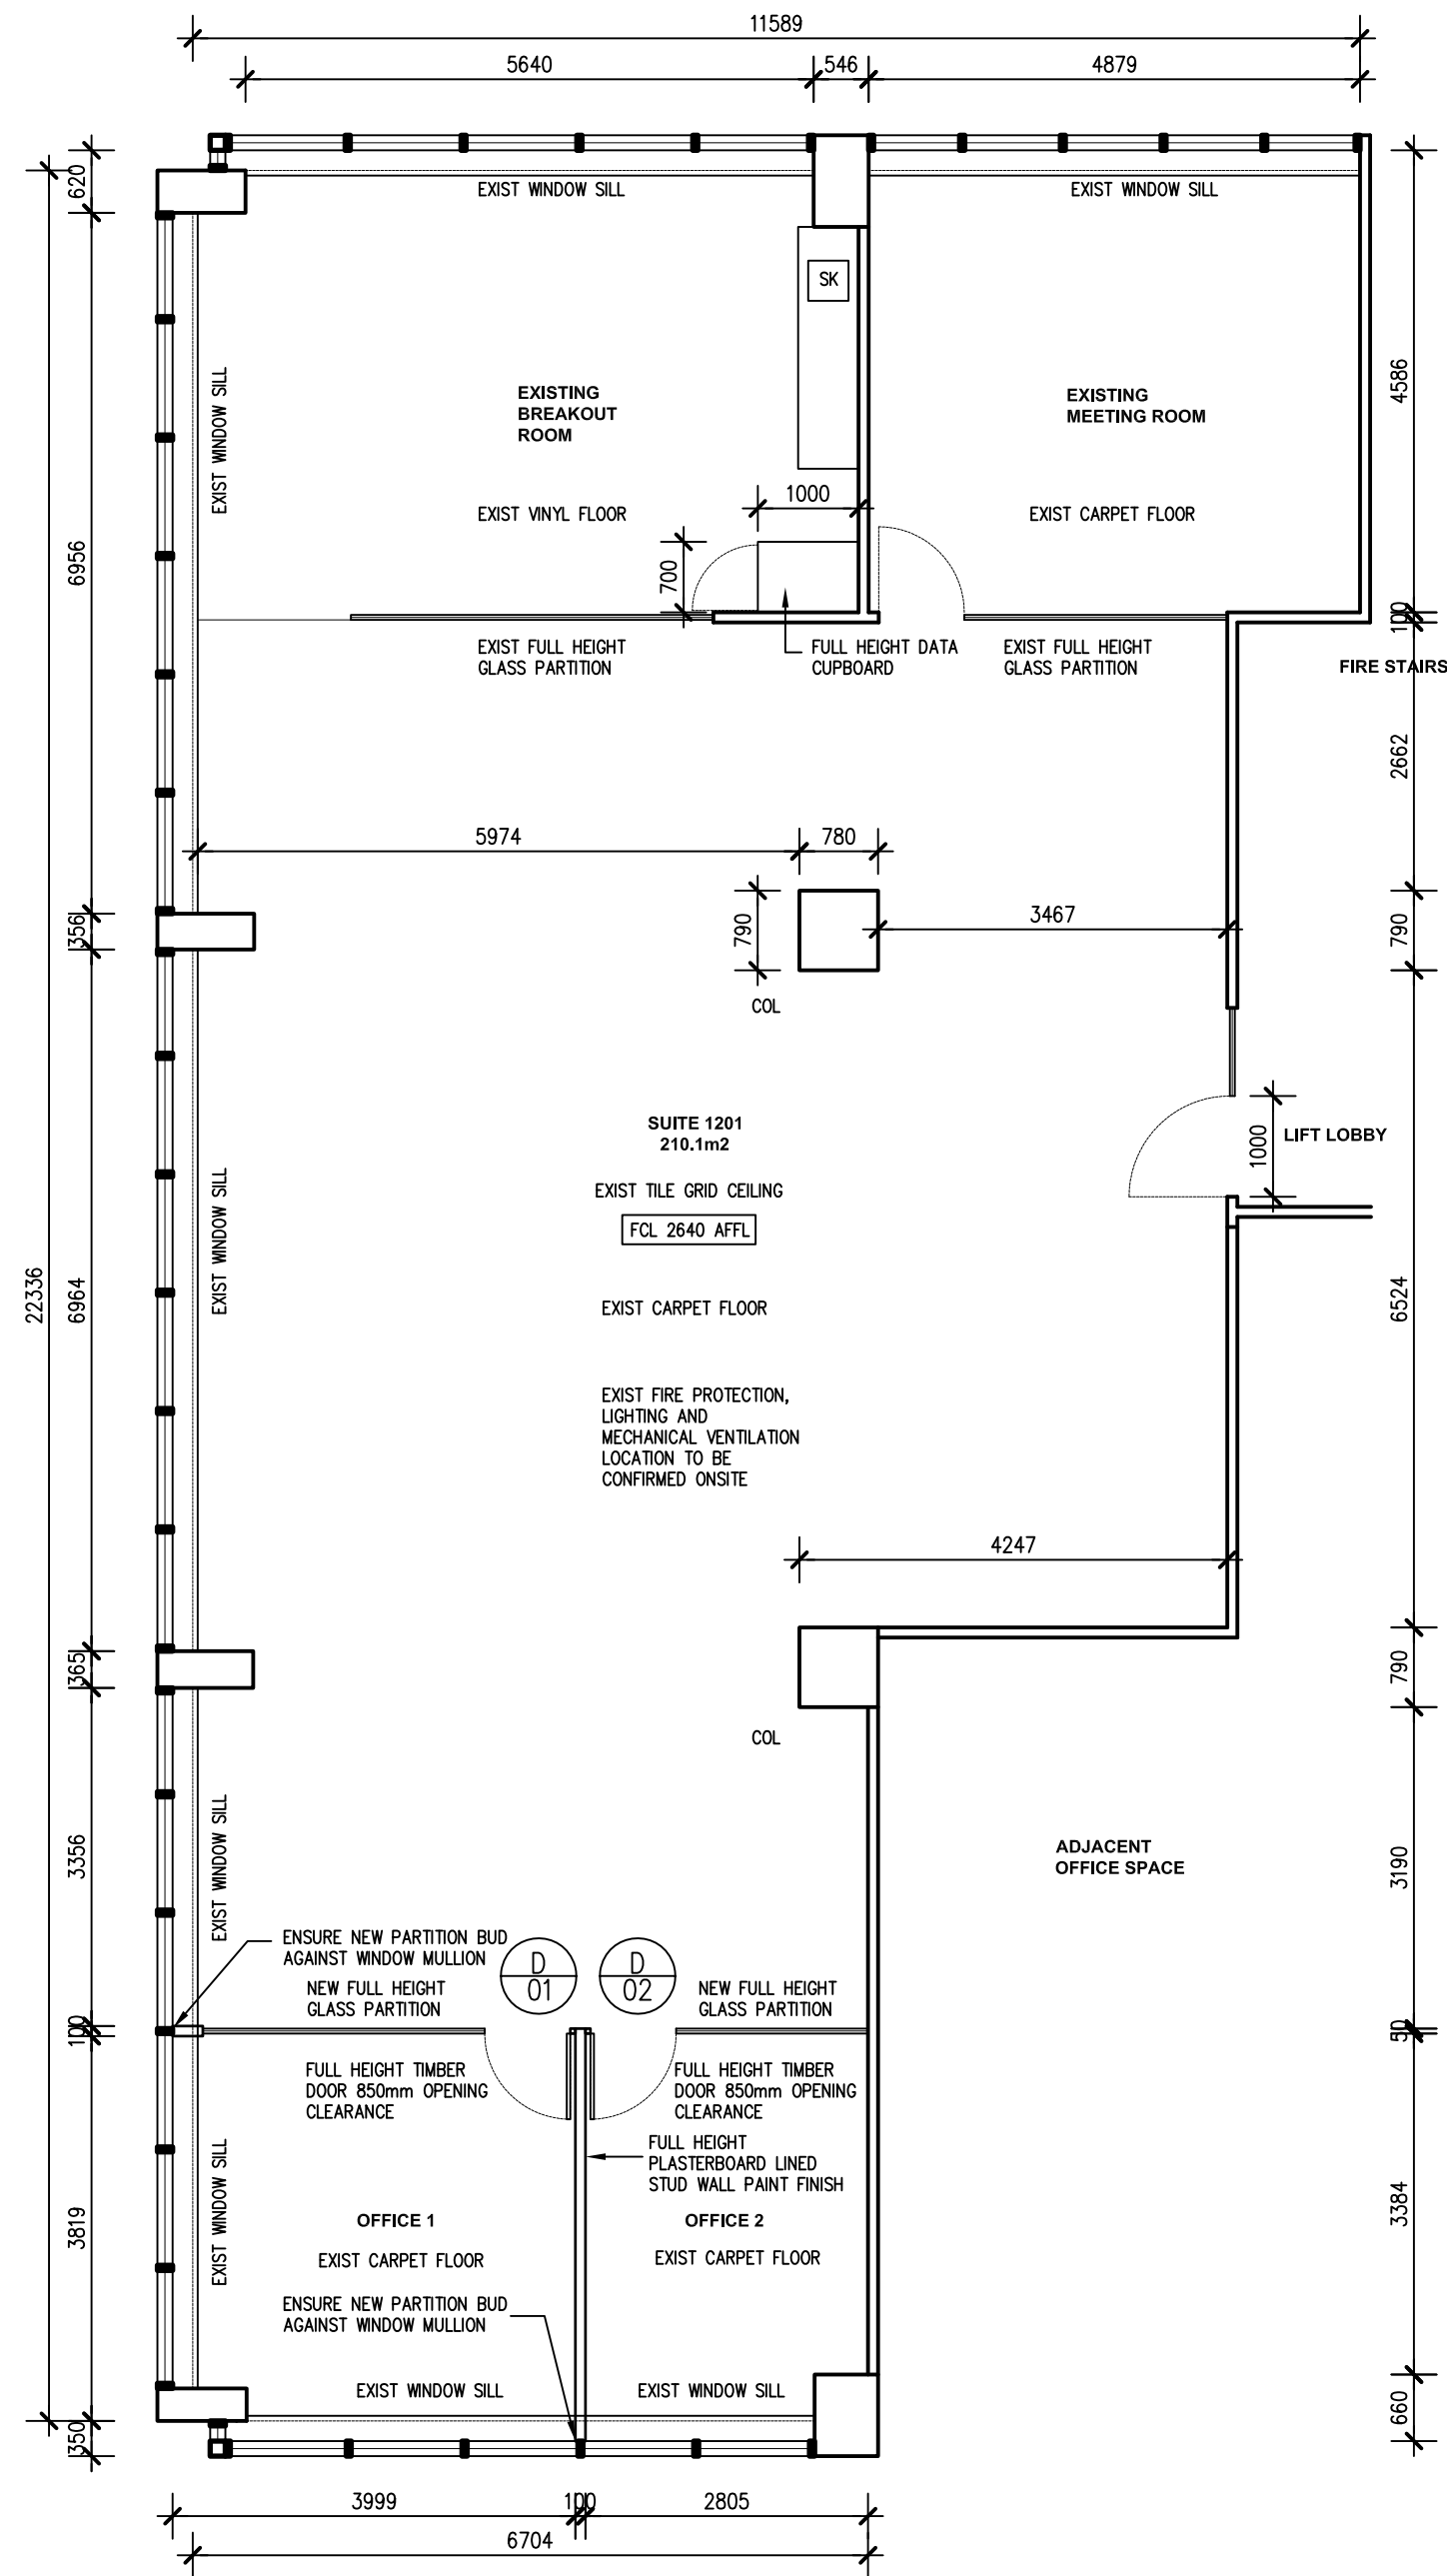


2 OFFICE FLOOR PLAN
SCALE 1:75

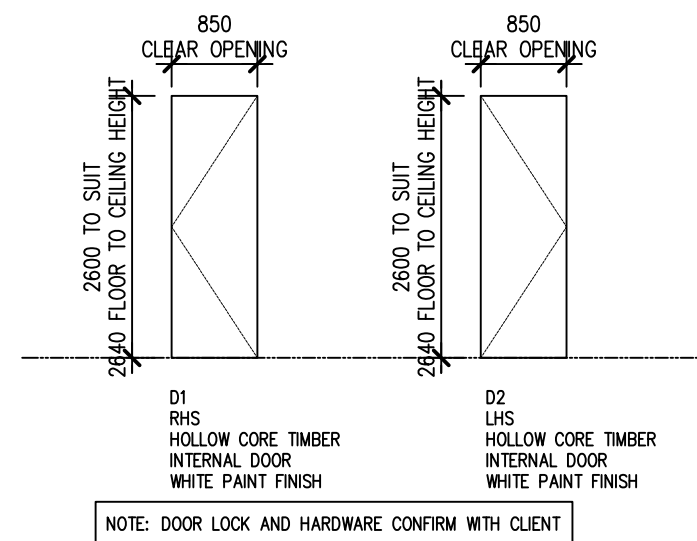


4 DOOR SCHEDULE
SCALE 1:75

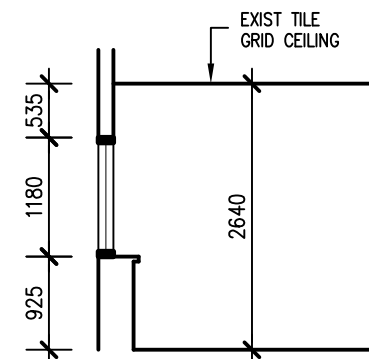

3 TYPICAL SECTION
SCALE 1:75

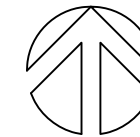

- GENERAL NOTES:
- ALL WORKS TO BE IN ACCORDANCE WITH THE BUILDING CODE OF AUSTRALIA, AUSTRALIAN STANDARDS, STATUTORY REGULATIONS AND LOCAL AUTHORITY REQUIREMENTS.
 - CONTRACTOR TO ENSURE CONSISTENCY BETWEEN SIMILAR MATERIALS IS MAINTAINED.
 - CONTRACTOR TO NOTIFY UCD OF ANY DISCREPANCIES, DIMENSIONAL INCONSISTENCIES OR THE NEED FOR CLARIFICATION PRIOR TO MANUFACTURE.
 - UCD TO APPROVE ALL CONTRACTORS DETAILED DRAWINGS/SETTING OUT PRIOR TO CONSTRUCTION.
 - CONTRACTOR TO CONFIRM STABILITY AND FEASIBILITY OF ALL UNITS/COMPONENTS PRIOR TO MANUFACTURE.
 - CONTRACTOR TO LIASE WITH ELECTRICAL CONTRACTORS TO ENSURE ALL POWER, DATA, COMMUNICATION REQUIREMENTS ARE ACCESSIBLE.
 - ALL DRAWINGS TO BE VERIFIED ON SITE - DO NOT SCALE.
 - ENSURE NO DIRECT FIXING TO EXTERNAL WINDOW MULLIONS
 - ALL PROPOSED DOOR OPENINGS ARE TO HAVE 850mm CLEAR OPENINGS FROM OBSTRUCTION.

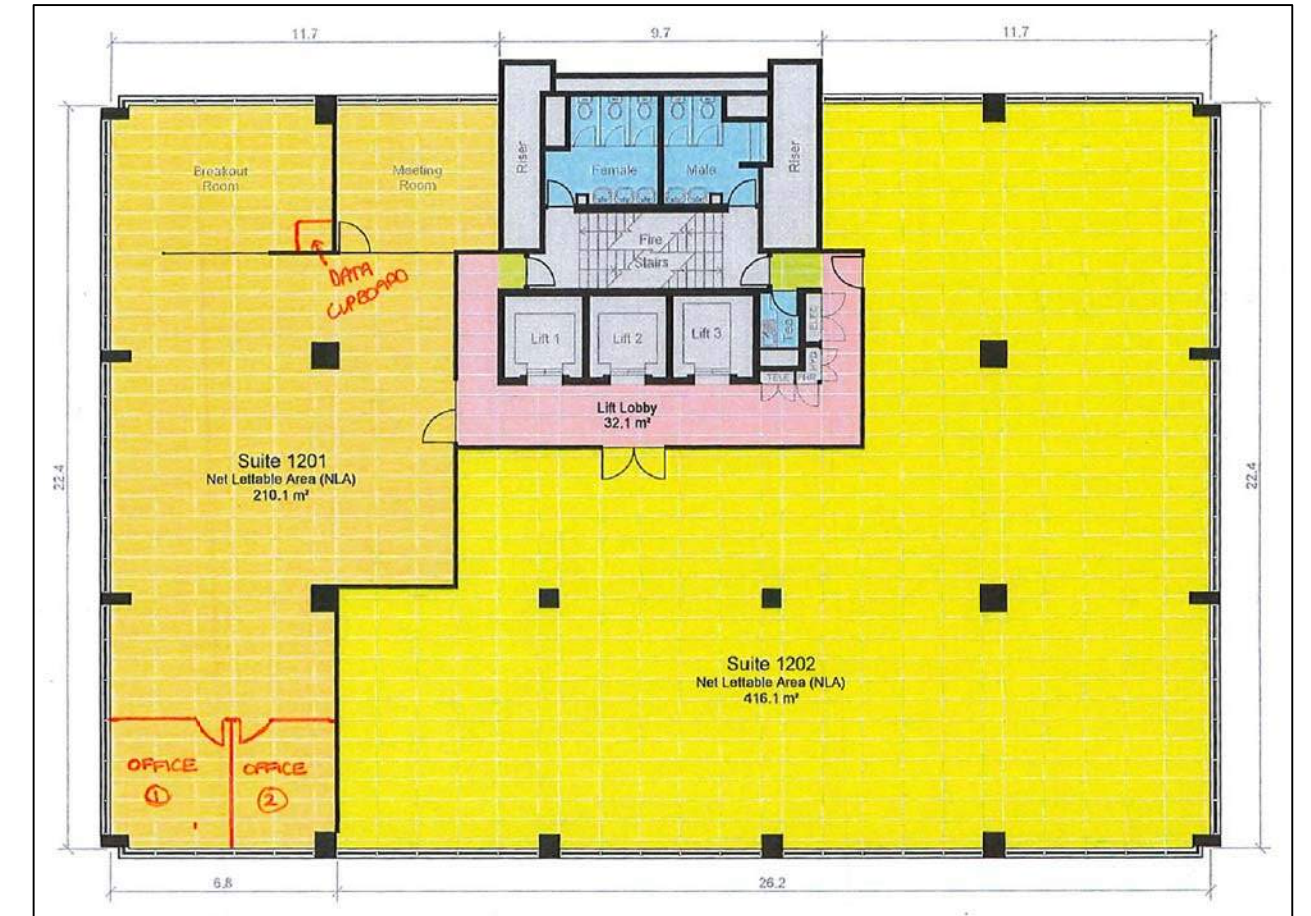

1 FLOOR PLAN
SCALE NTS