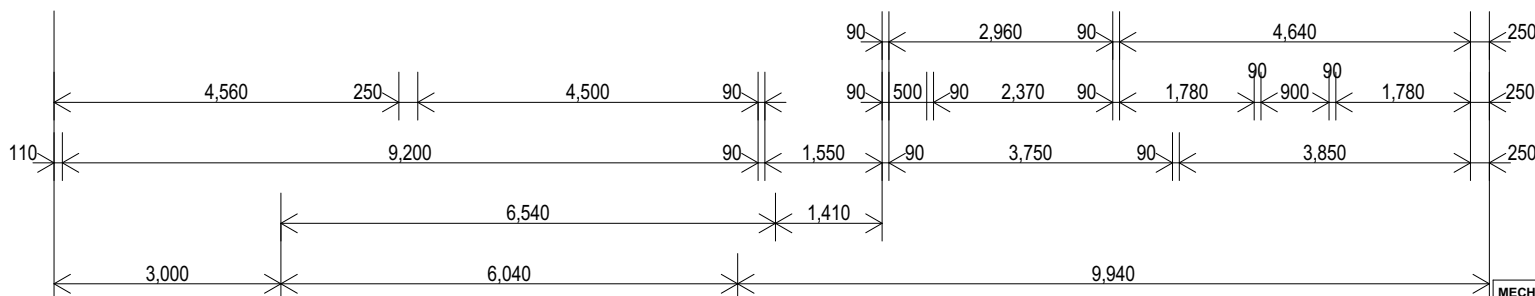
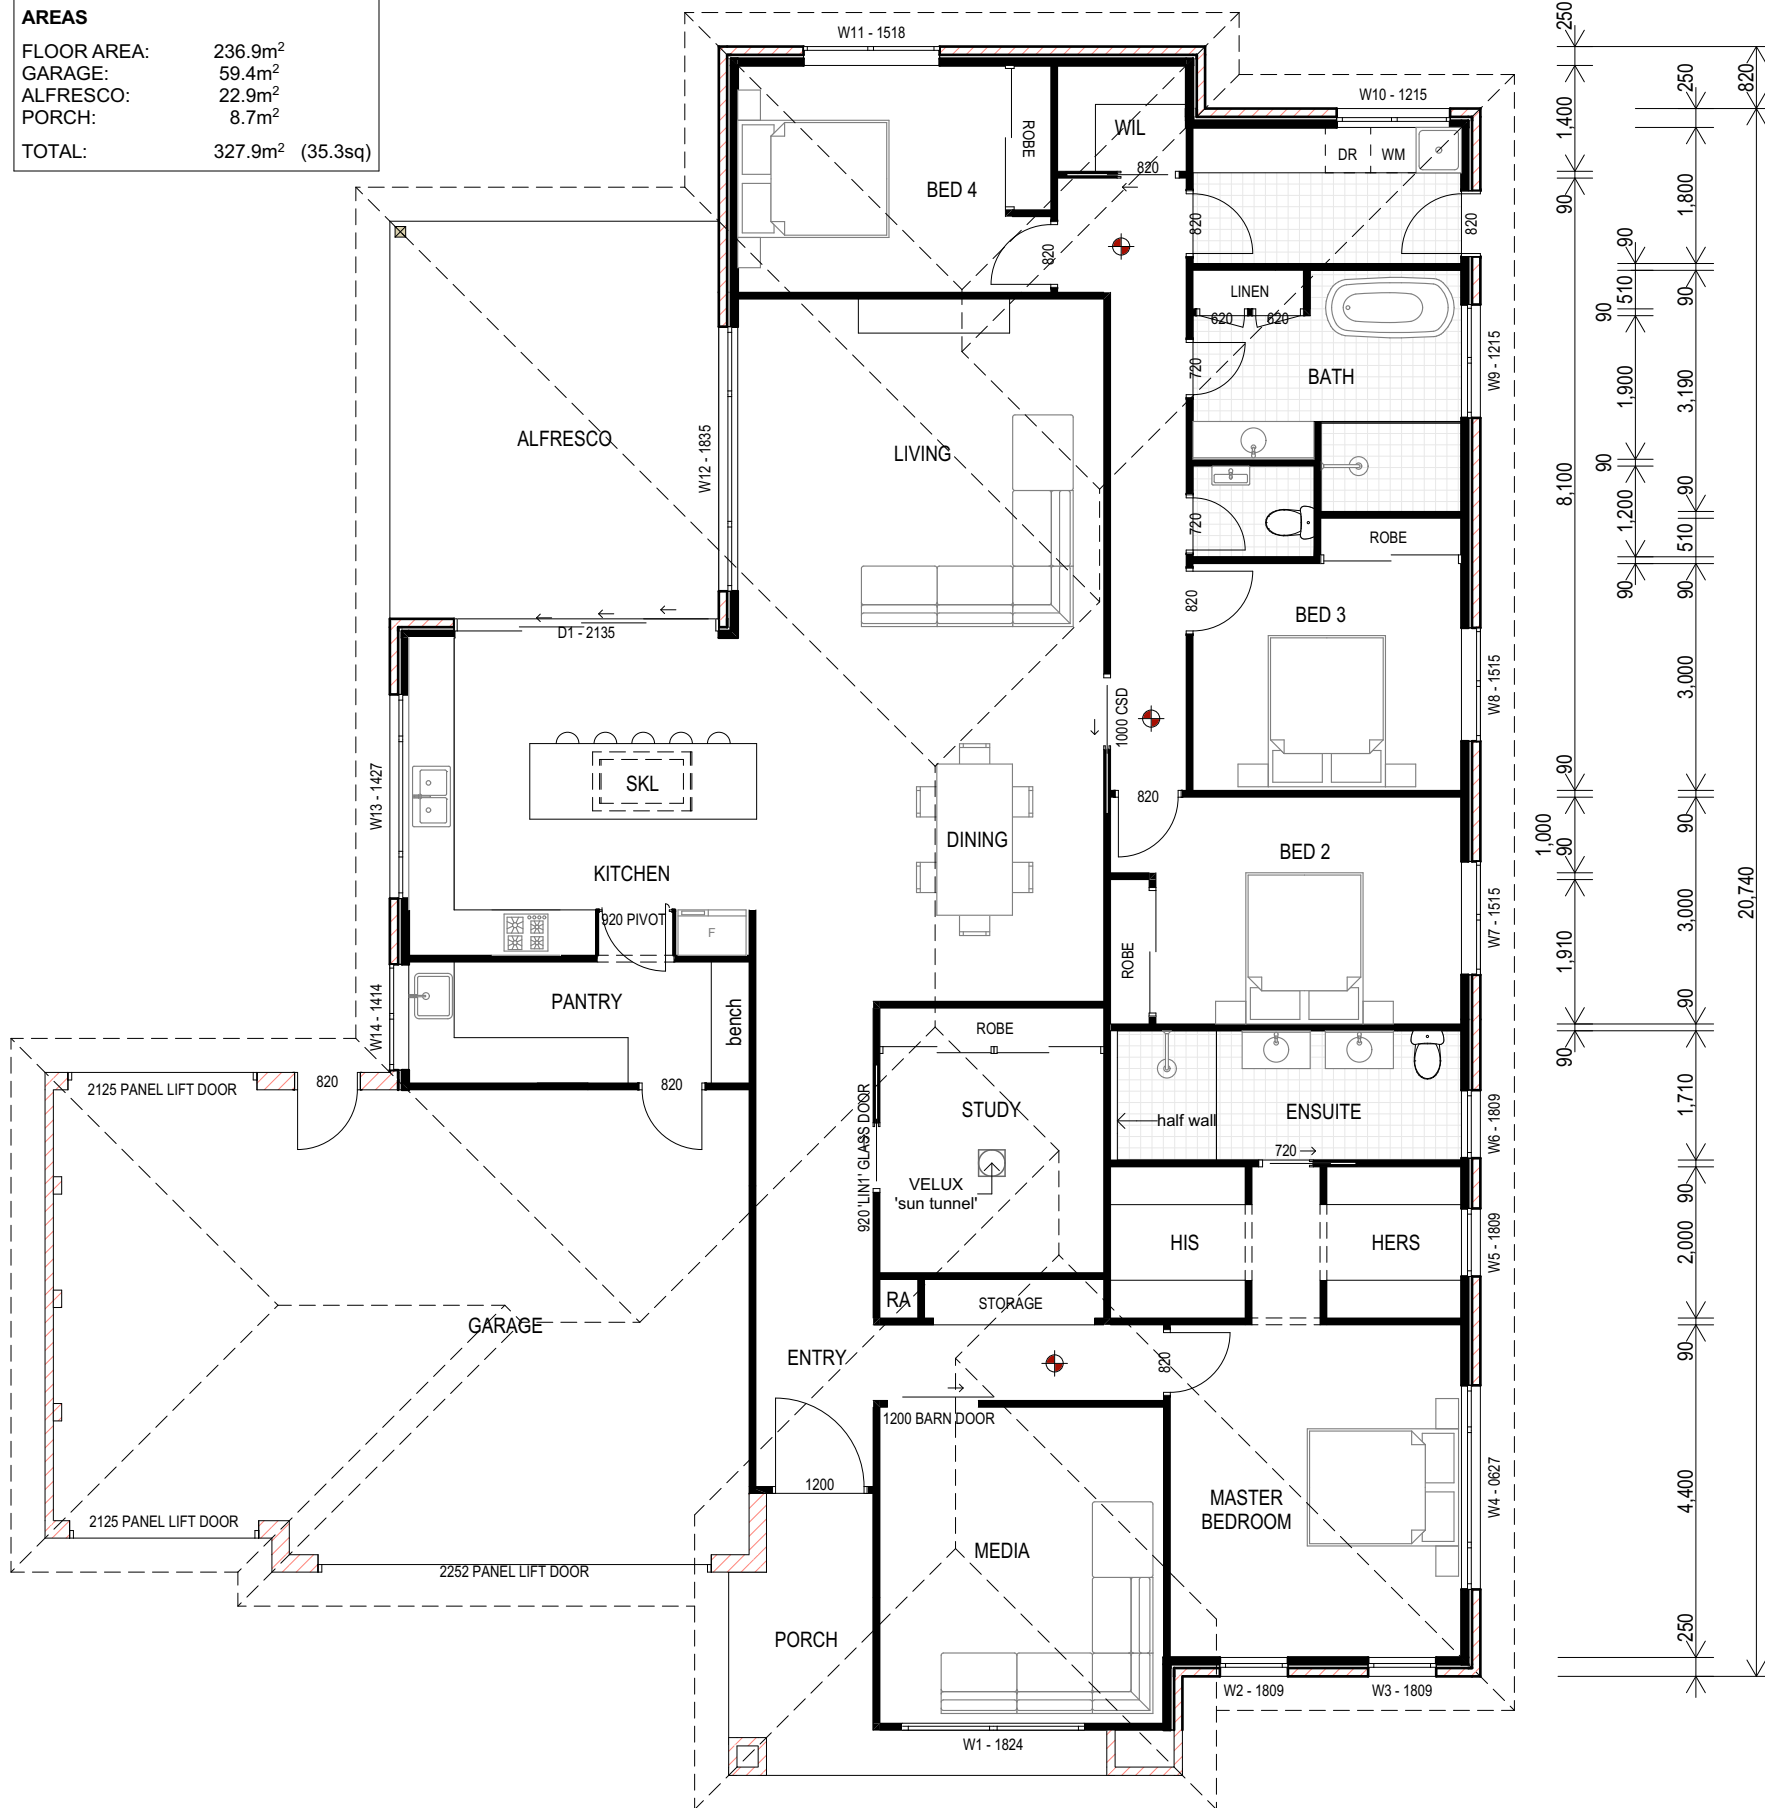
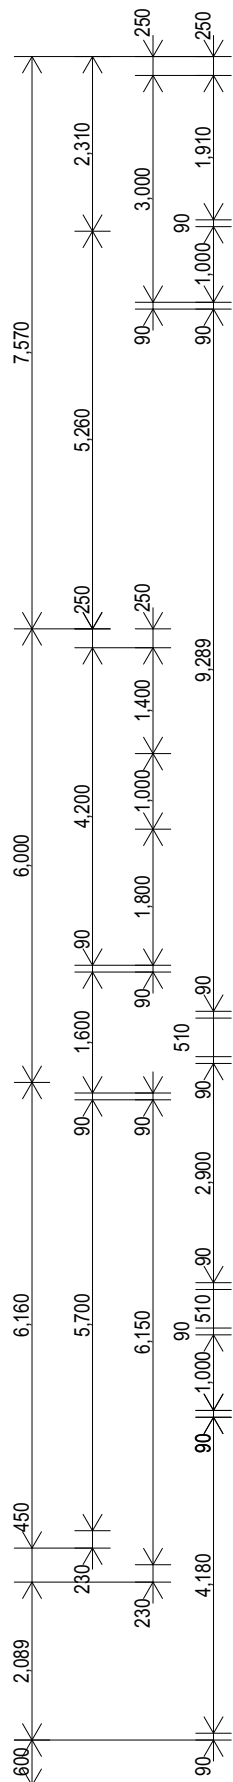

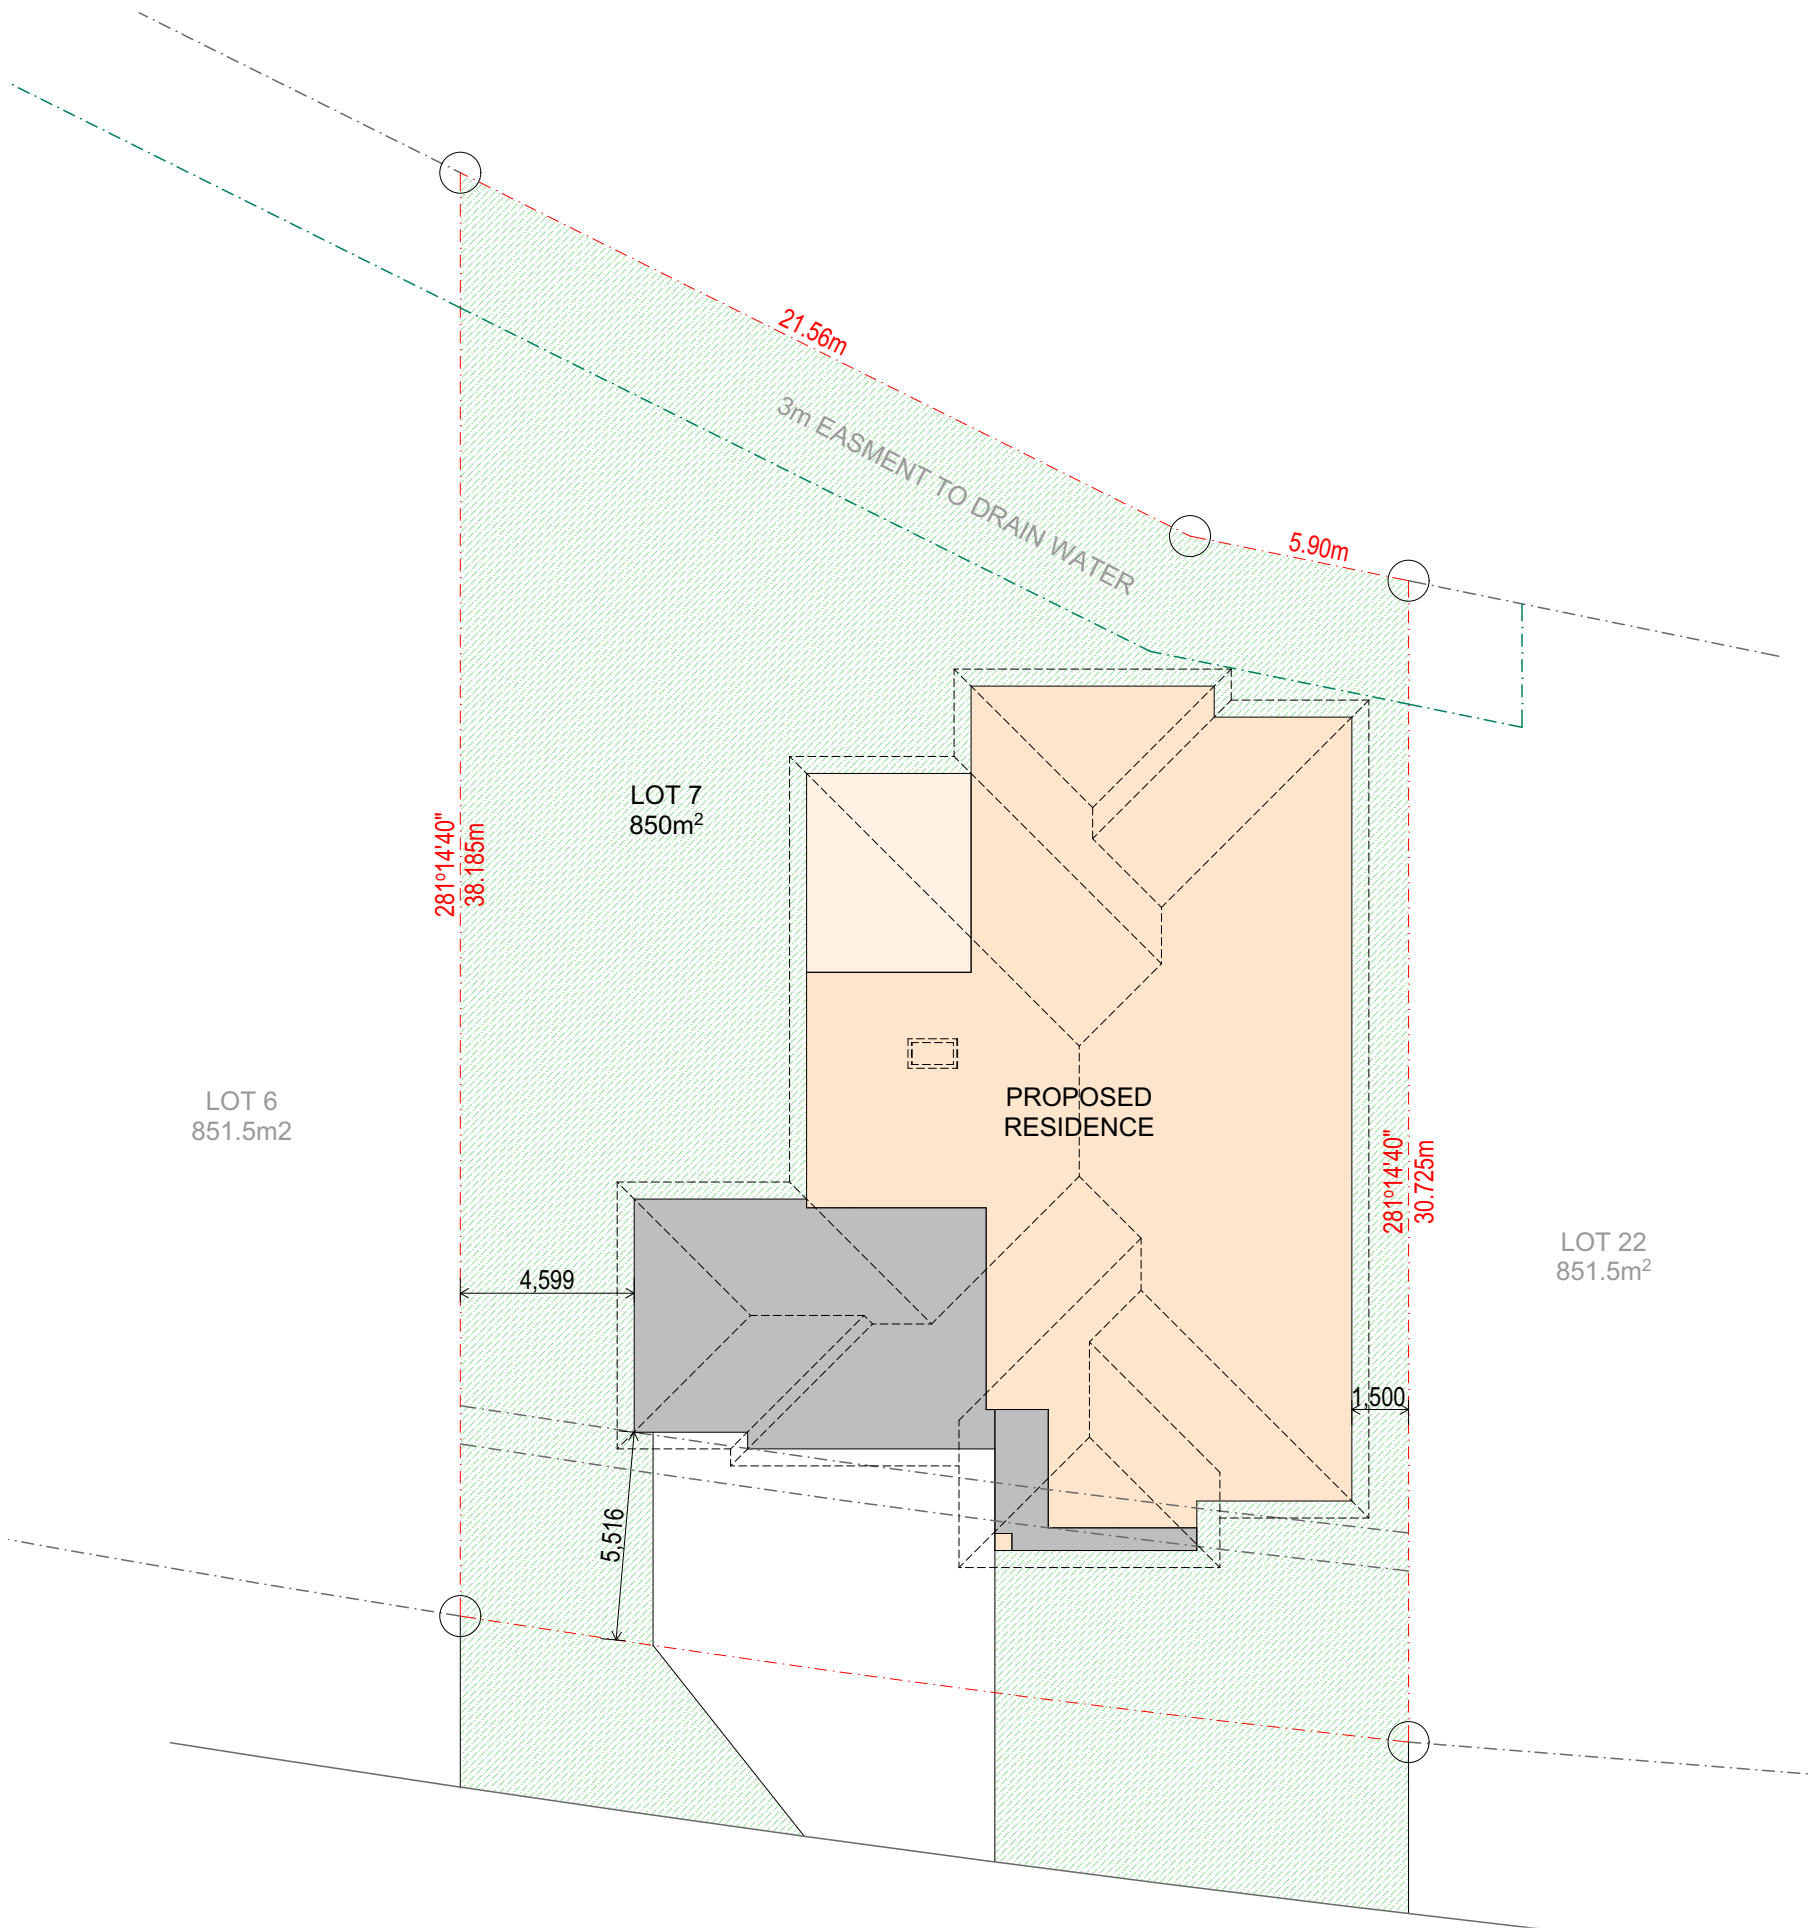
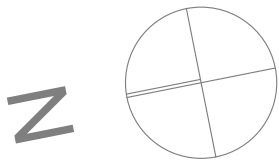


FLOOR AREA:	236.9m ²
GARAGE:	59.4m ²
ALFRESCO:	22.9m ²
PORCH:	8.7m ²
TOTAL:	327.9m ² (35.3sq)

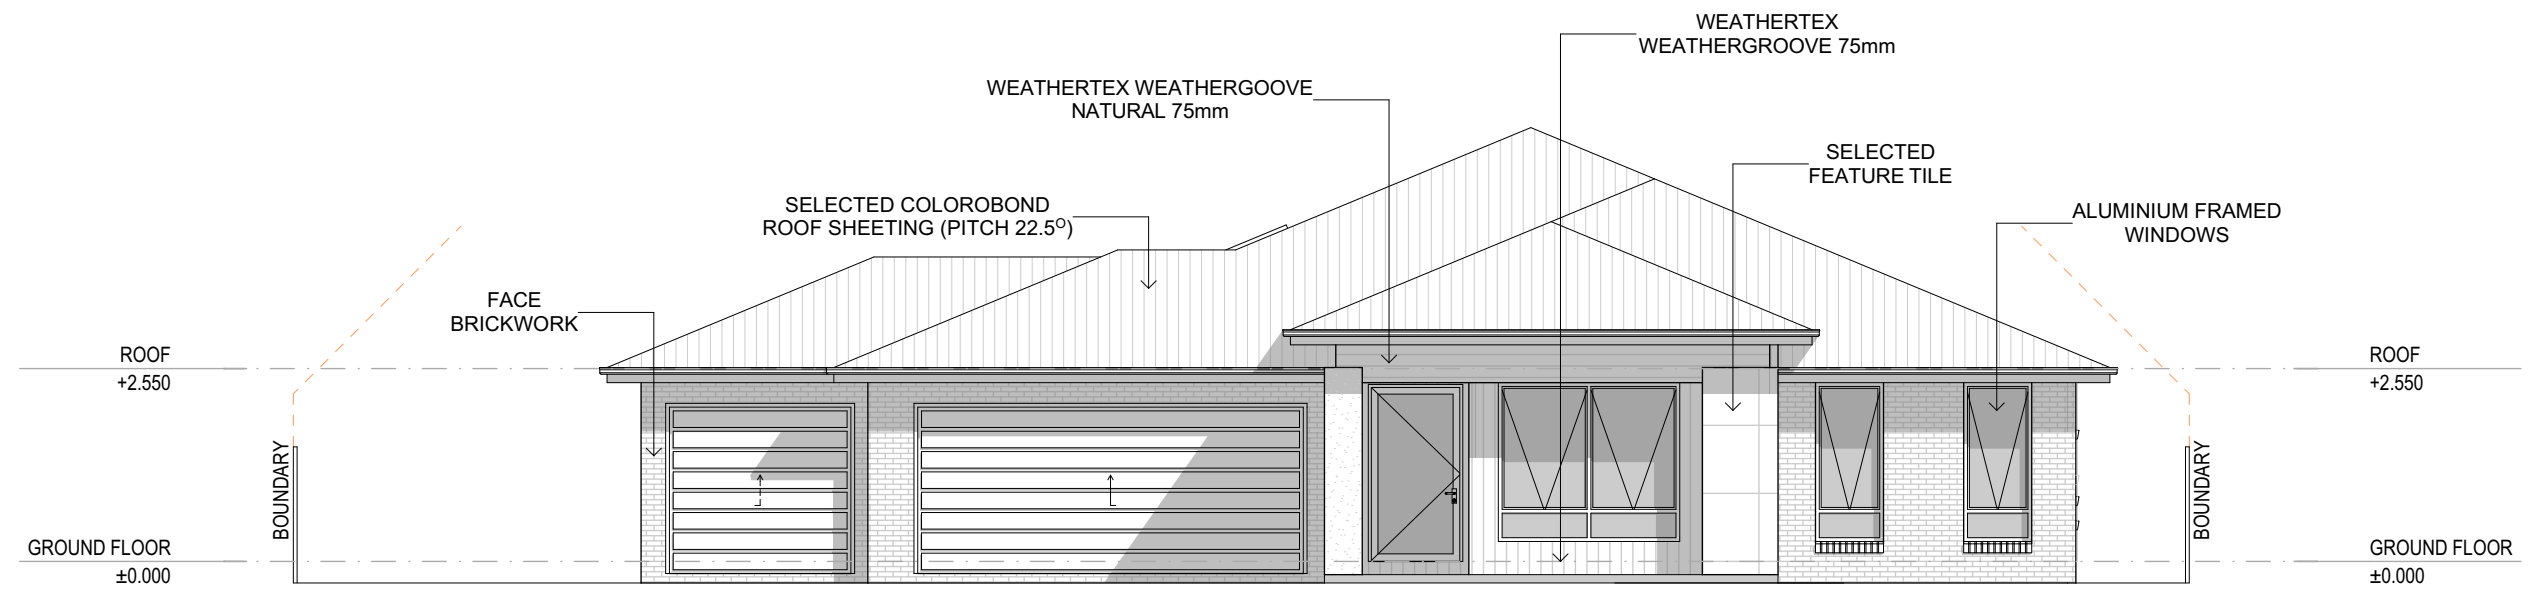


SCALE 1:100

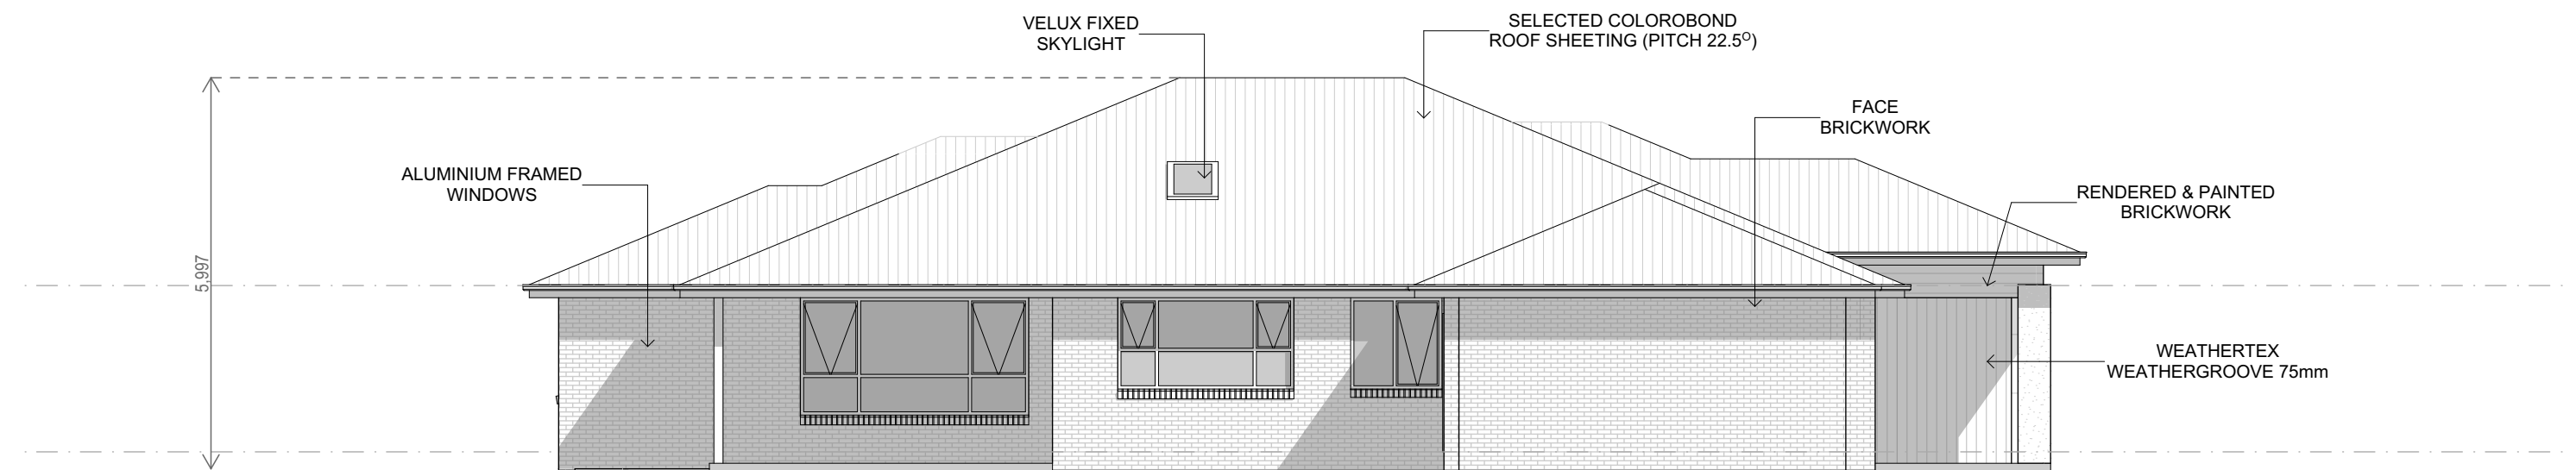
 DENOTES THE LOCATION OF **SMOKE ALARMS** IN ACCORDANCE WITH PART H3D6 OF THE NCC. SMOKE ALARMS MUST COMPLY WITH AS 3786.






SITE PLAN
SCALE 1:200

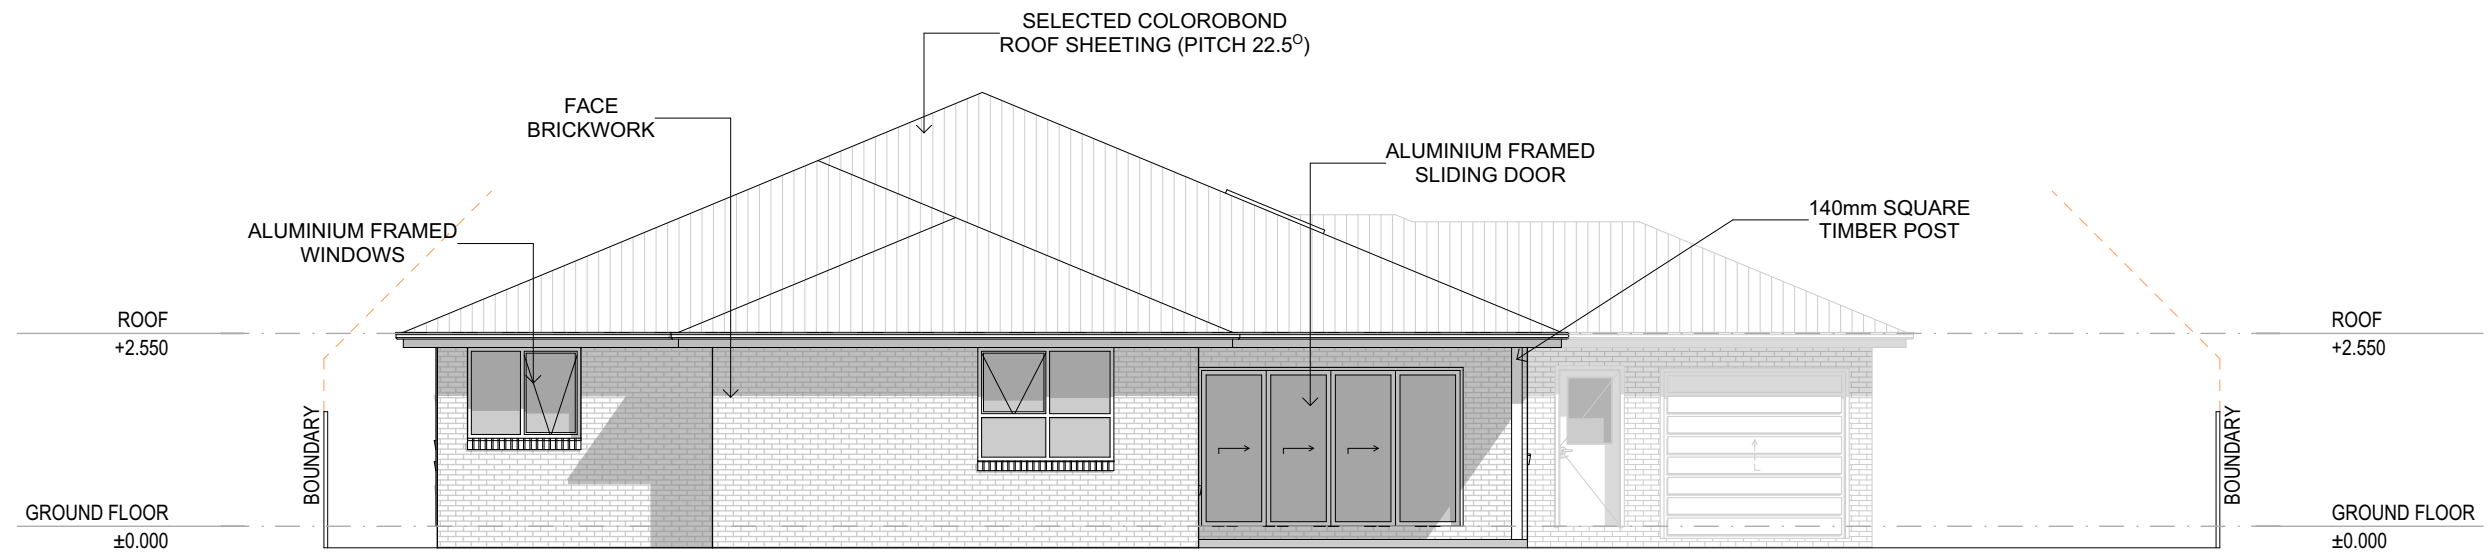


WEST ELEVATION
SCALE 1:100

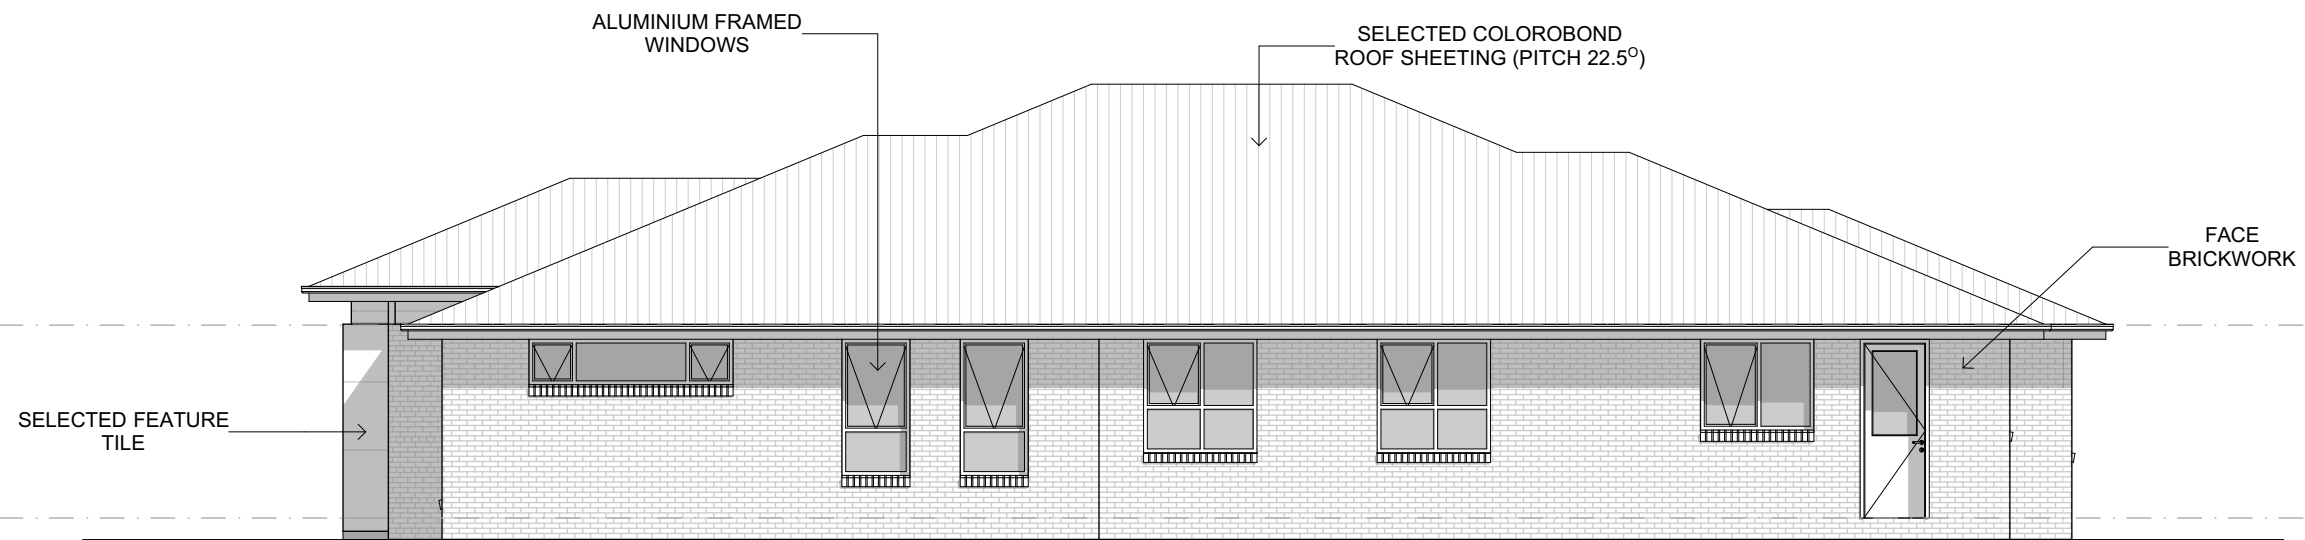


NORTH ELEVATION
SCALE 1:100




<div><div>WWW.BASSMANN.COM.AU ENQUIRIES@BASSMANN.COM.AU 0429 048 013</div></div>		<div><div>CONTEMPORARY HOMES Excellence in Quality and Design</div></div>		<div><div>BUILDING DESIGNERS ASSOCIATION OF AUSTRALIA</div></div>		<table><tr><td>No.</td><td>Description</td><td>Date</td></tr><tr><td colspan="3">Amendments</td></tr><tr><td>Scale:</td><td>AS NOTED @ A3.</td><td>Drawn: J.B. Date: 10/08/2023</td></tr></table>		No.	Description	Date	Amendments			Scale:	AS NOTED @ A3.	Drawn: J.B. Date: 10/08/2023	<table><tr><td>Project.</td><td>PROPOSED NEW RESIDENCE LOT 7 PLOUGHMANS ESTATE ORANGE NSW 2800</td></tr><tr><td>Title.</td><td>ELEVATIONS</td></tr><tr><td>Client.</td><td>CONTEMPORARY HOMES</td></tr></table>		Project.	PROPOSED NEW RESIDENCE LOT 7 PLOUGHMANS ESTATE ORANGE NSW 2800	Title.	ELEVATIONS	Client.	CONTEMPORARY HOMES	<table><tr><td>Job No.</td><td>22-083</td></tr><tr><td>Dwg No.</td><td>03</td></tr><tr><td>Issue.</td><td></td></tr><tr><td>Drawings in set:</td><td>08</td></tr><tr><td colspan="2">© - Bassmann Drafting Services</td></tr></table>		Job No.	22-083	Dwg No.	03	Issue.		Drawings in set:	08	© - Bassmann Drafting Services	
No.	Description	Date																																		
Amendments																																				
Scale:	AS NOTED @ A3.	Drawn: J.B. Date: 10/08/2023																																		
Project.	PROPOSED NEW RESIDENCE LOT 7 PLOUGHMANS ESTATE ORANGE NSW 2800																																			
Title.	ELEVATIONS																																			
Client.	CONTEMPORARY HOMES																																			
Job No.	22-083																																			
Dwg No.	03																																			
Issue.																																				
Drawings in set:	08																																			
© - Bassmann Drafting Services																																				

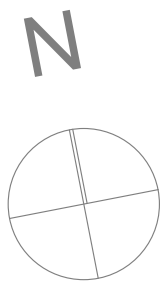


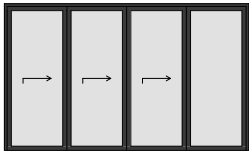
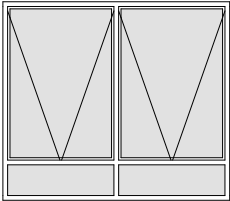
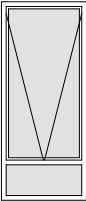
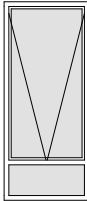

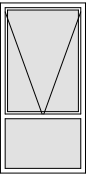
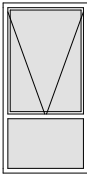
EAST ELEVATION
SCALE 1:100

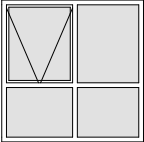
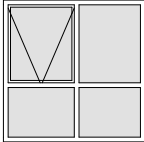
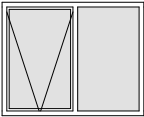
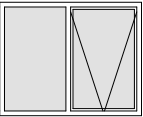
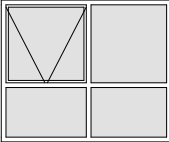
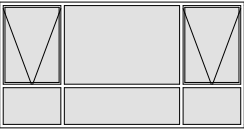

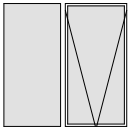


SOUTH ELEVATION
SCALE 1:100

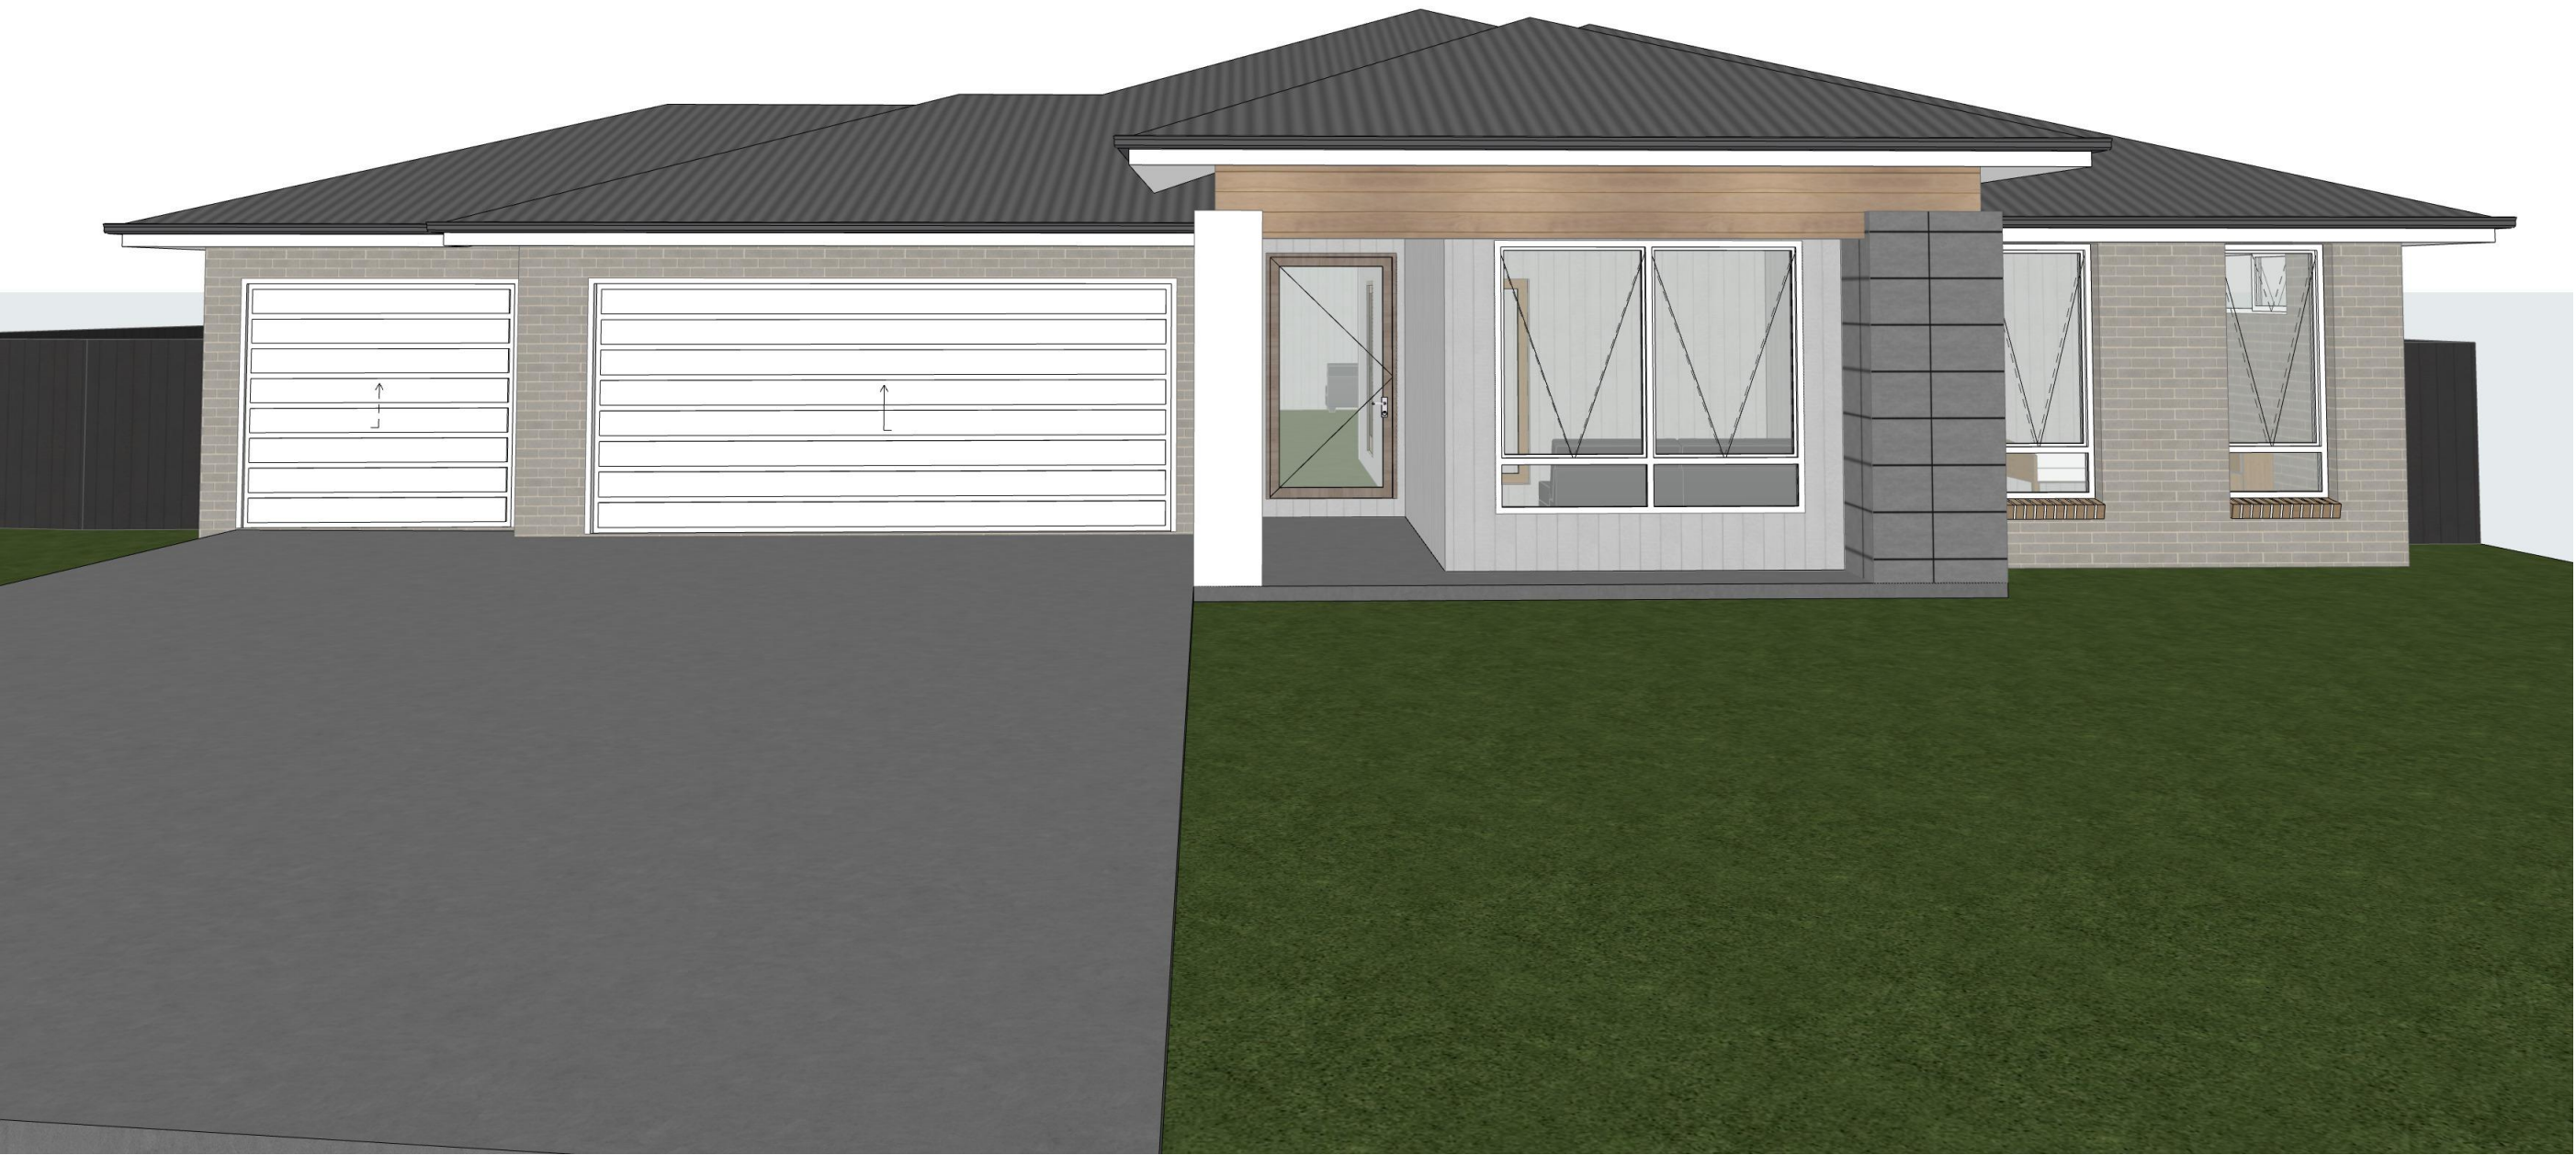
<div><div>WWW.BASSMANN.COM.AU ENQUIRIES@BASSMANN.COM.AU 0429 048 013</div></div>		<div><div>CONTEMPORARY HOMES Excellence In Quality and Design</div></div>		<div><div>BUILDING DESIGNERS ASSOCIATION OF AUSTRALIA</div></div>		<table><tr><td>No.</td><td>Description</td><td>Date</td></tr><tr><td colspan="3">Amendments</td></tr><tr><td>Scale</td><td>AS NOTED @ A3.</td><td>Drawn: J.B. Date: 10/08/2023</td></tr></table>		No.	Description	Date	Amendments			Scale	AS NOTED @ A3.	Drawn: J.B. Date: 10/08/2023	<table><tr><td>Project.</td><td>PROPOSED NEW RESIDENCE LOT 7 PLOUGHMANS ESTATE ORANGE NSW 2800</td></tr><tr><td>Title.</td><td>ELEVATIONS</td></tr><tr><td>Client.</td><td>CONTEMPORARY HOMES</td></tr></table>		Project.	PROPOSED NEW RESIDENCE LOT 7 PLOUGHMANS ESTATE ORANGE NSW 2800	Title.	ELEVATIONS	Client.	CONTEMPORARY HOMES	<table><tr><td>Job No.</td><td>22-083</td></tr><tr><td>Dwg No.</td><td>04</td><td>Issue.</td><td></td></tr><tr><td>Drawings in set:</td><td>08</td><td></td><td></td></tr><tr><td colspan="4">© - Bassmann Drafting Services</td></tr></table>		Job No.	22-083	Dwg No.	04	Issue.		Drawings in set:	08			© - Bassmann Drafting Services			
No.	Description	Date																																						
Amendments	
Scale	AS NOTED @ A3.	Drawn: J.B. Date: 10/08/2023																																						
Project.	PROPOSED NEW RESIDENCE LOT 7 PLOUGHMANS ESTATE ORANGE NSW 2800																																							
Title.	ELEVATIONS																																							
Client.	CONTEMPORARY HOMES																																							
Job No.	22-083																																							
Dwg No.	04	Issue.																																						
Drawings in set:	08																																							
© - Bassmann Drafting Services	



WINDOW NO.	D1 - 2135	W1 - 1824	W2 - 1809	W3 - 1809	W4 - 0627	W5 - 1809	W6 - 1809
W x H SIZE	3,500×2,100	2,400×2,100	900×2,100	900×2,100	2,700×600	900×1,800	900×1,800
FRAME	ALUMINIUM	ALUMINIUM	ALUMINIUM	ALUMINIUM	ALUMINIUM	ALUMINIUM	ALUMINIUM
OPENING	SLIDING	AWNING	AWNING	AWNING	AWNING	AWNING	AWNING
GLAZING	DOUBLE / CLEAR	DOUBLE / CLEAR	DOUBLE / CLEAR	DOUBLE / CLEAR	DOUBLE / CLEAR	DOUBLE / CLEAR	DOUBLE / CLEAR
EXTERNAL VIEW							

WINDOW NO.	W7 - 1515	W8 - 1515	W9 - 1215	W10 - 1215	W11 - 1518	W12 - 1835	W13 - 1427	W14 - 1414
W x H SIZE	1,500×1,500	1,500×1,500	1,500×1,200	1,500×1,200	1,800×1,500	3,500×1,800	2,700×1,400	1,400×1,400
FRAME	ALUMINIUM	ALUMINIUM	ALUMINIUM	ALUMINIUM		ALUMINIUM	ALUMINIUM	ALUMINIUM
OPENING	AWNING	AWNING	AWNING	AWNING		AWNING	AWNING	AWNING
GLAZING	DOUBLE / CLEAR	DOUBLE / CLEAR	DOUBLE / CLEAR	DOUBLE / CLEAR		DOUBLE / CLEAR	DOUBLE / CLEAR	DOUBLE / CLEAR
EXTERNAL VIEW								

WINDOW SCHEDULE



VIEW

 <div>WWW.BASSMANN.COM.AU ENQUIRIES@BASSMANN.COM.AU 0429 048 013</div>	 <div>CONTEMPORARY HOMES Excellence in Quality and Design</div>	 <div>BUILDING DESIGNERS ASSOCIATION OF AUSTRALIA</div>				Project.	PROPOSED NEW RESIDENCE LOT 7 PLOUGHMANS ESTATE ORANGE NSW 2800		Job No.	22-083			
								Dwg No.	08	Issue.			
						No.	Description	Date	Title.	VIEWS		Drawings in set:	08
						Amendments							
			Scale:	AS NOTED @ A3.	Drawn:	J.B.	Date:	10/08/2023	Client.	CONTEMPORARY HOMES			
									© - Bassmann Drafting Services				