

# GROUND FLOOR

SCALE 1:100

AREAS	
FLOOR AREA:	234.36m <sup>2</sup>
GARAGE:	41.28m <sup>2</sup>
ALFRESCO:	23.84m <sup>2</sup>
PORCH:	2.88m <sup>2</sup>
TOTAL:	302.36m <sup>2</sup>




WWW.BASSMANN.COM.AU  
ENQUIRIES@BASSMANN.COM.AU  
0429 048 013



No.	Description	Date
Amendments		
Scale:	AS NOTED @ A3.	Drawn: J.B.
		Date: 2/08/2023

Project:	PROPOSED NEW RESIDENCE AT LOT 20 PLOUGHMANS ESTATE ORANGE NSW 2800
Title:	FLOOR PLANS
Client:	CONTEMPORARY HOMES

Job No.	23-044
Dwg No.	01
Issue.	
Drawings in set:	06
© - Bassmann Drafting Services	

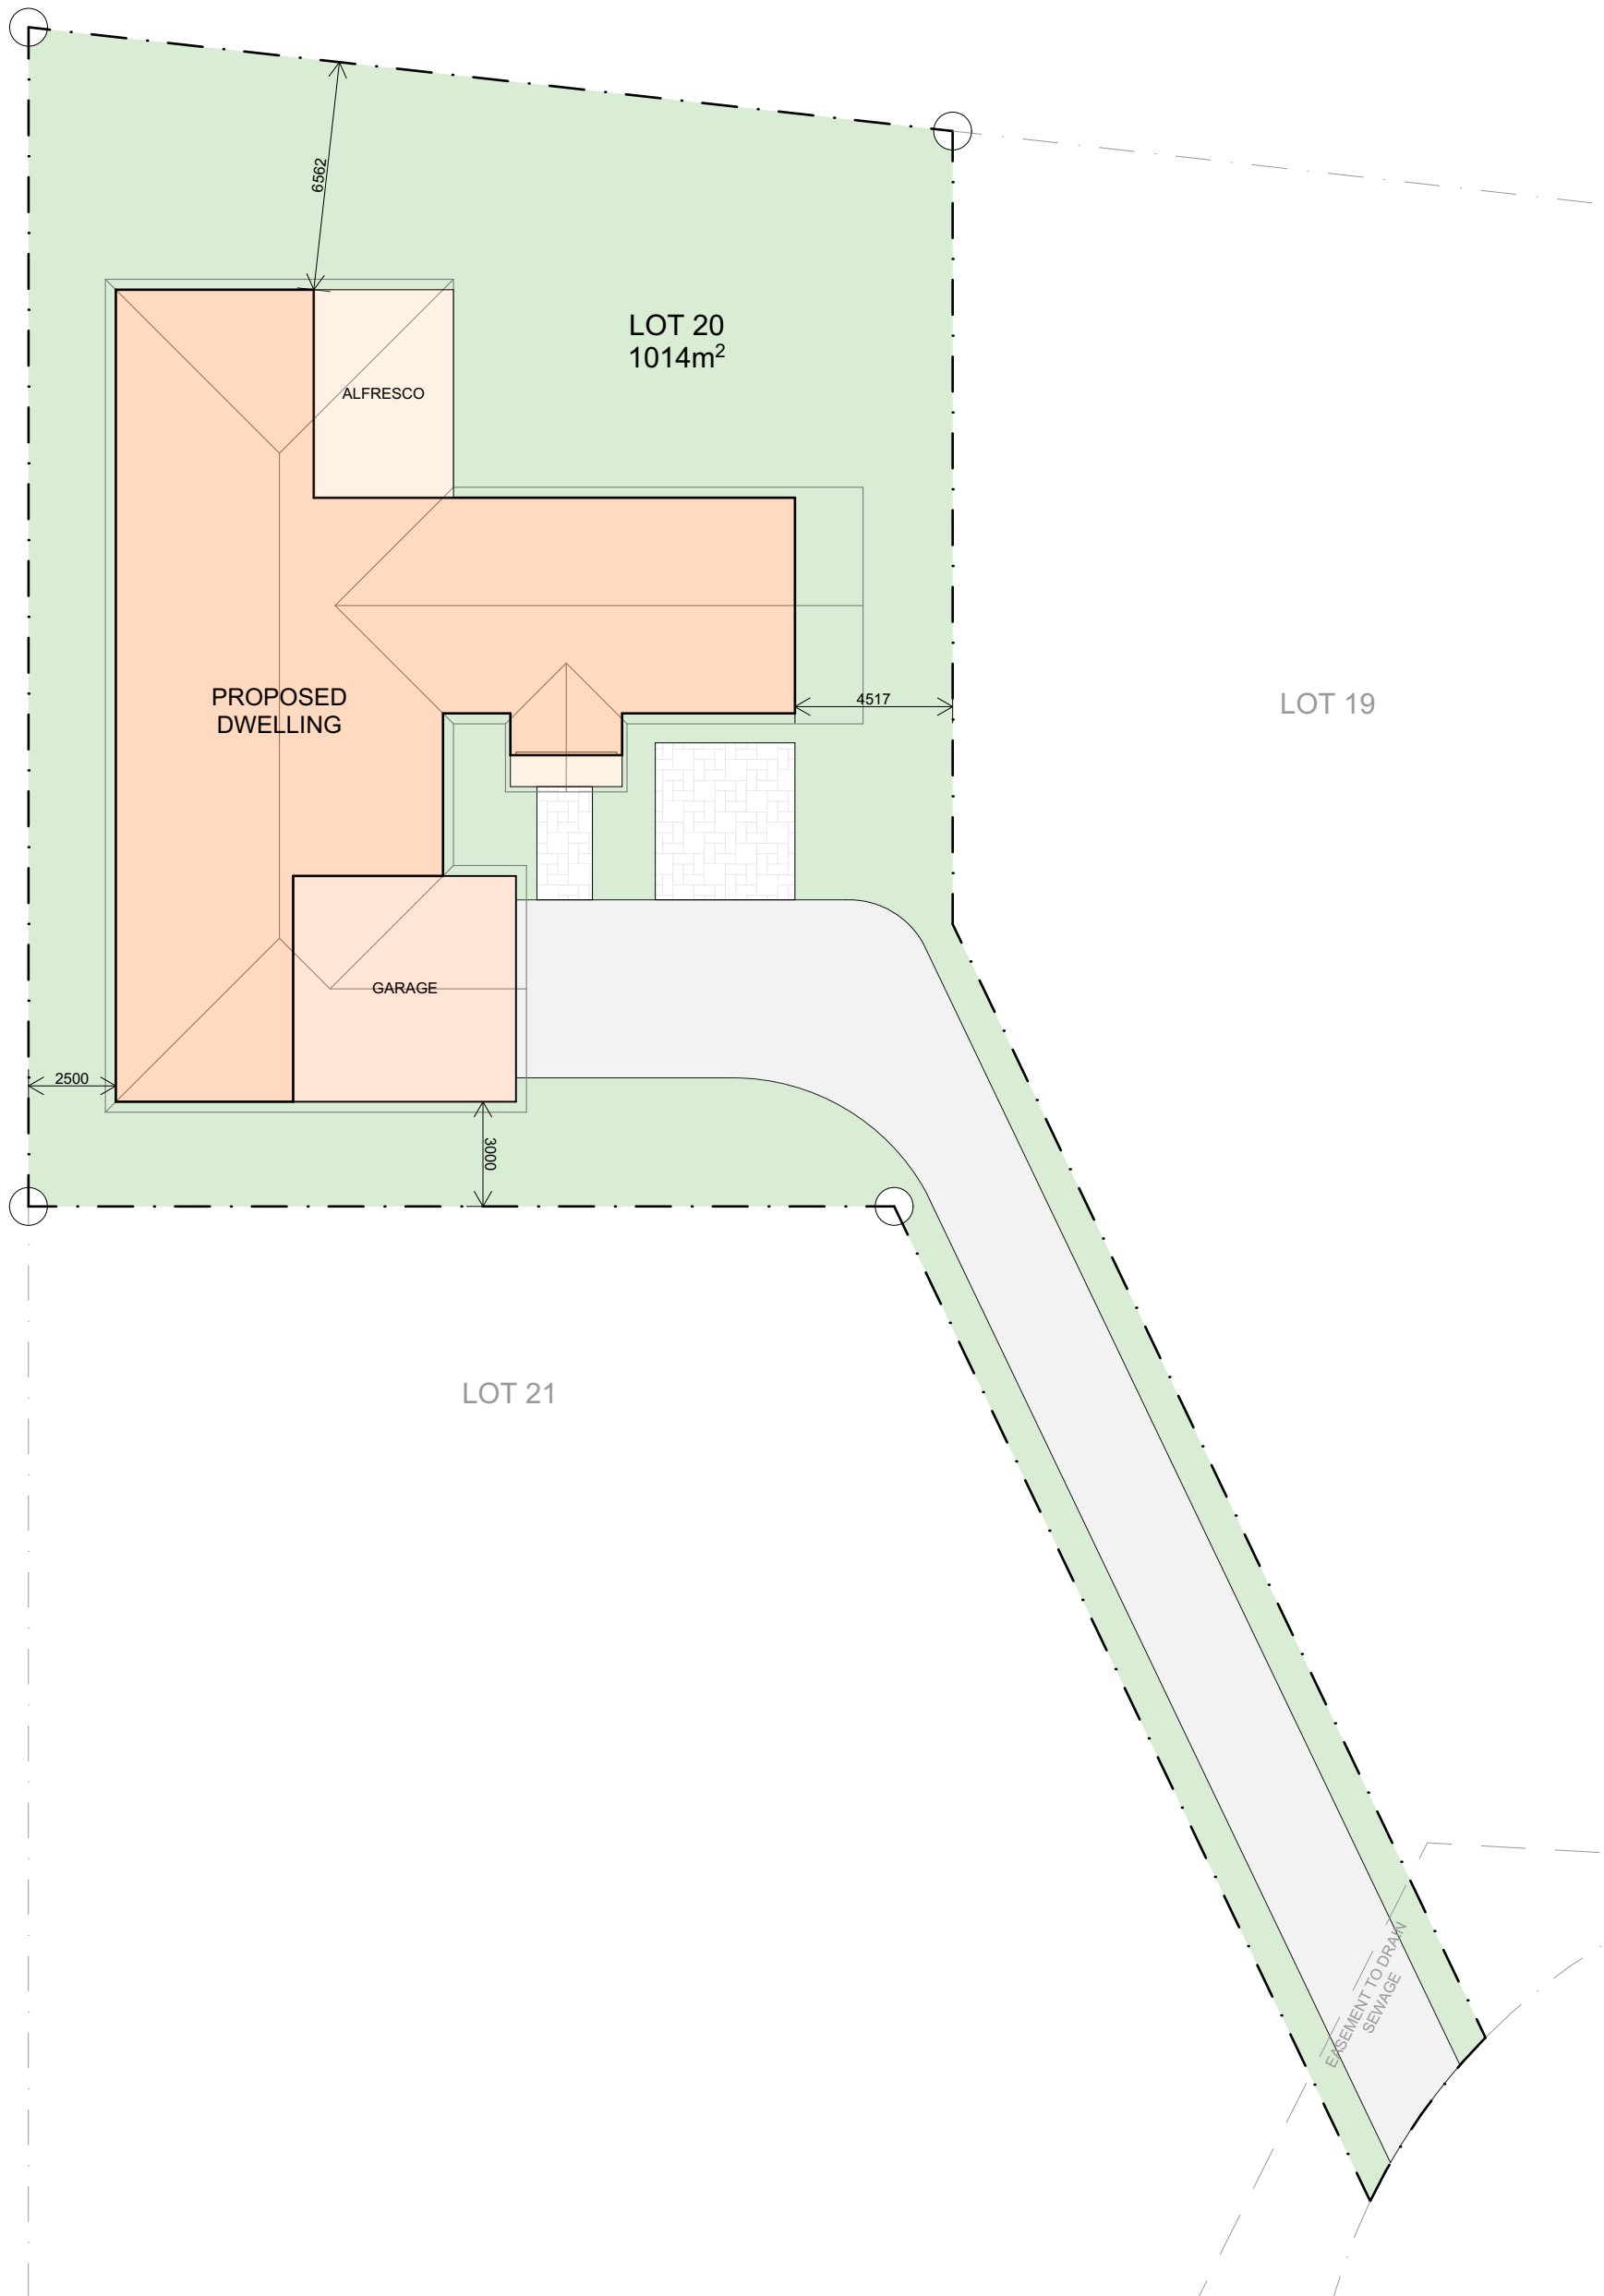

SITE PLAN  
SCALE 1:200




WWW.BASSMANN.COM.AU  
ENQUIRIES@BASSMANN.COM.AU  
0429 048 013




No.	Description	Date
Amendments		
Scale:	AS NOTED @ A3.	Drawn: J.B.
Date:	2/08/2023	

Project:	PROPOSED NEW RESIDENCE AT LOT 20 PLOUGHMANS ESTATE ORANGE NSW 2800
Title:	SITE PLAN
Client:	CONTEMPORARY HOMES


Job No.	23-044
Dwg No.	02
Issue.	
Drawings in set:	06
©	Bassmann Drafting Services

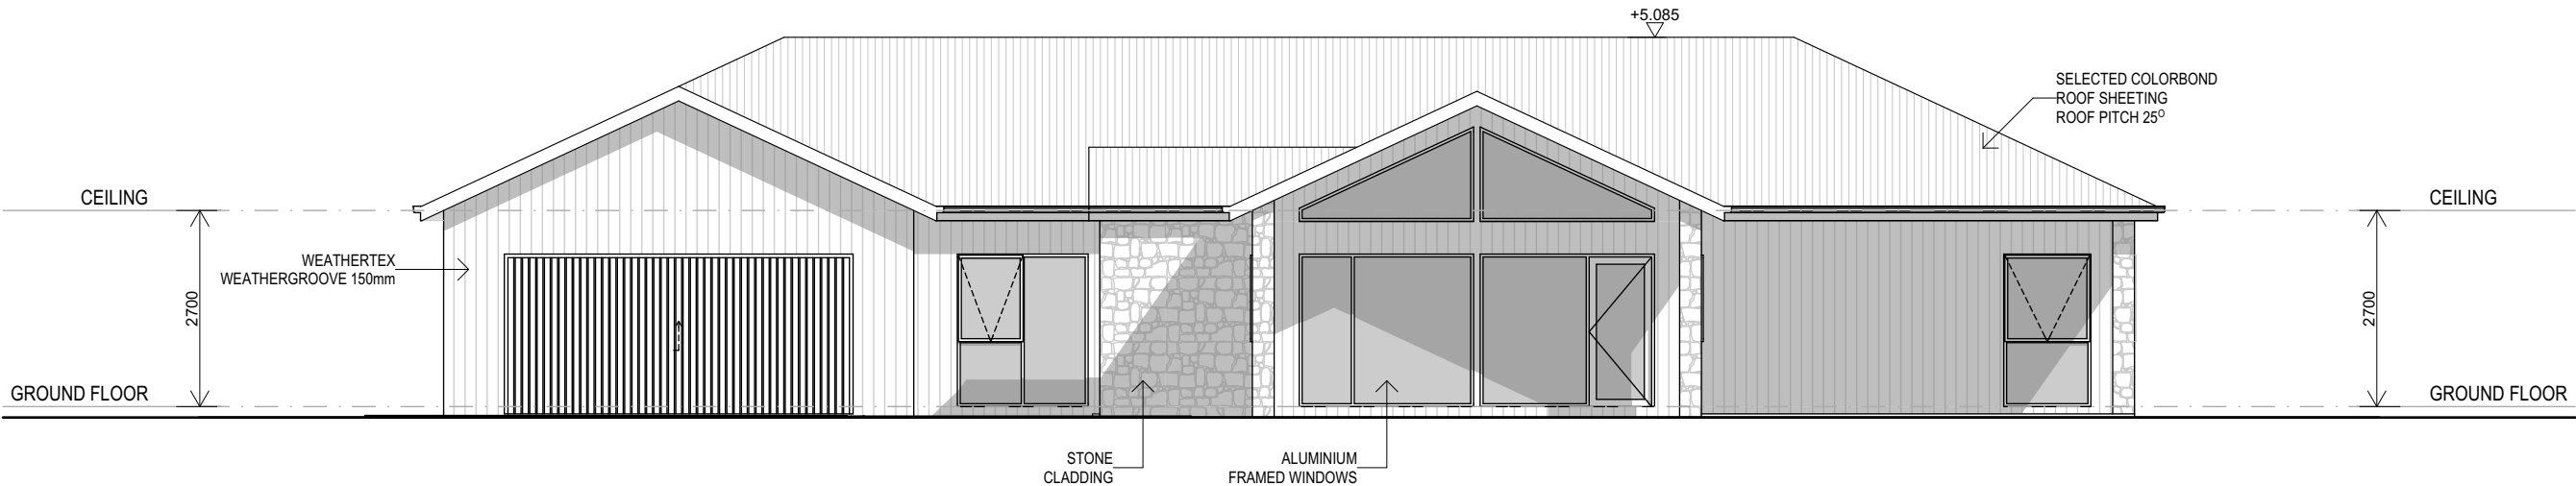


**NORTH ELEVATION**  
SCALE 1:100

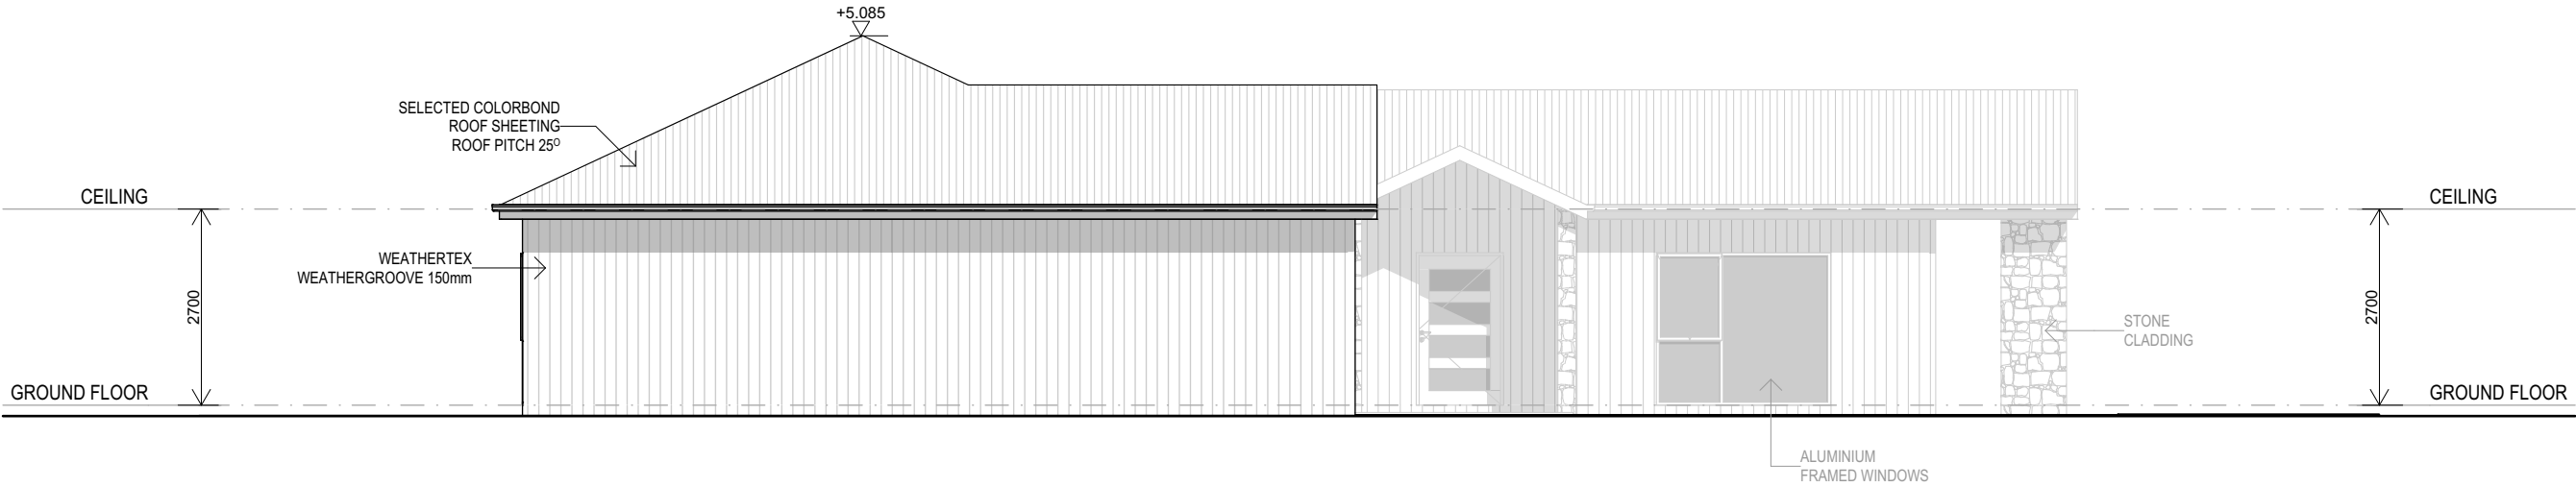

**EAST ELEVATION**  
SCALE 1:100

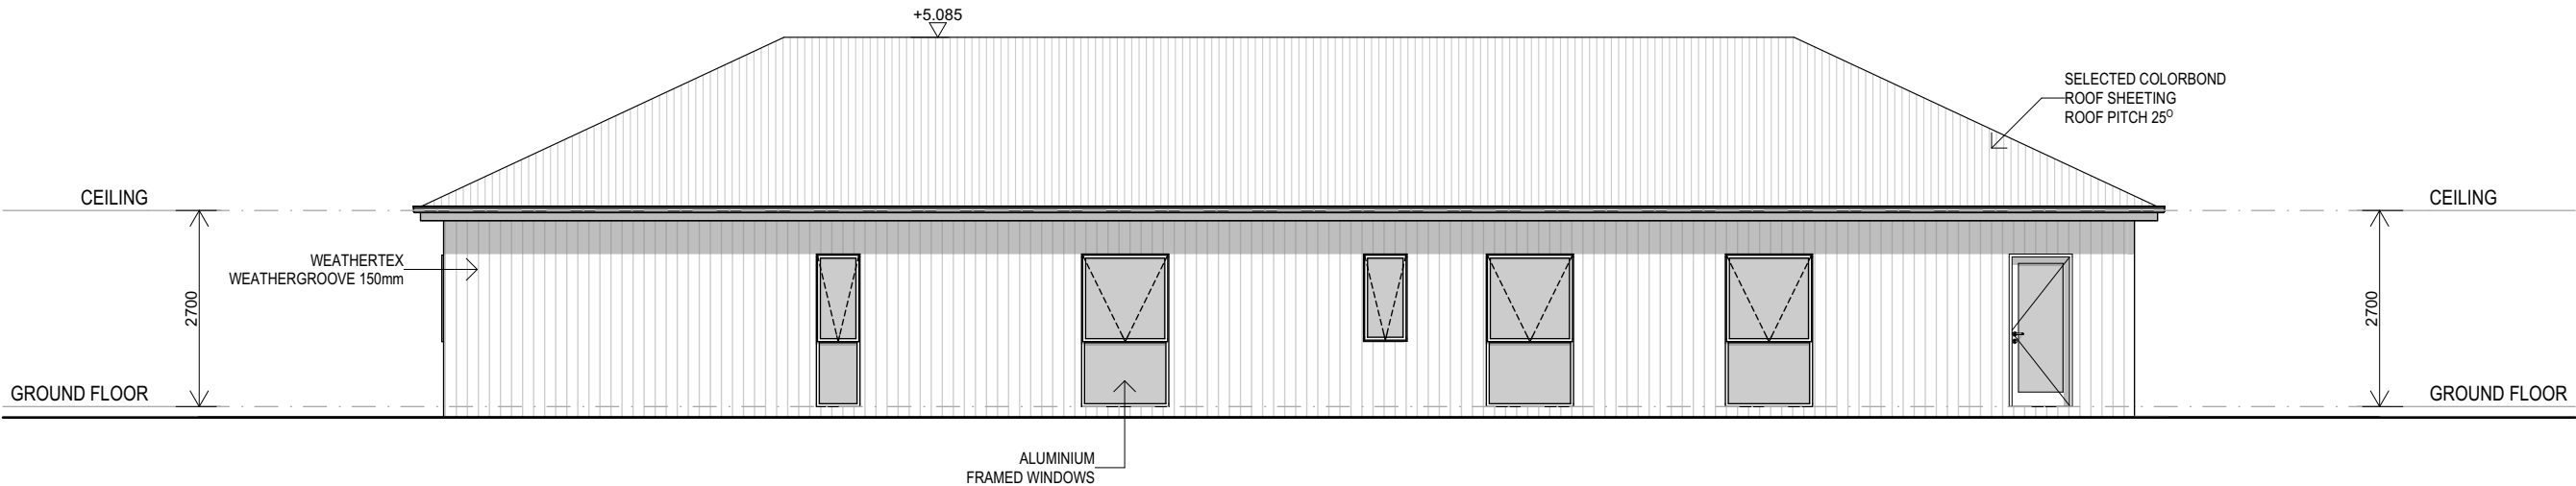

**SOUTH ELEVATION**  
SCALE 1:100

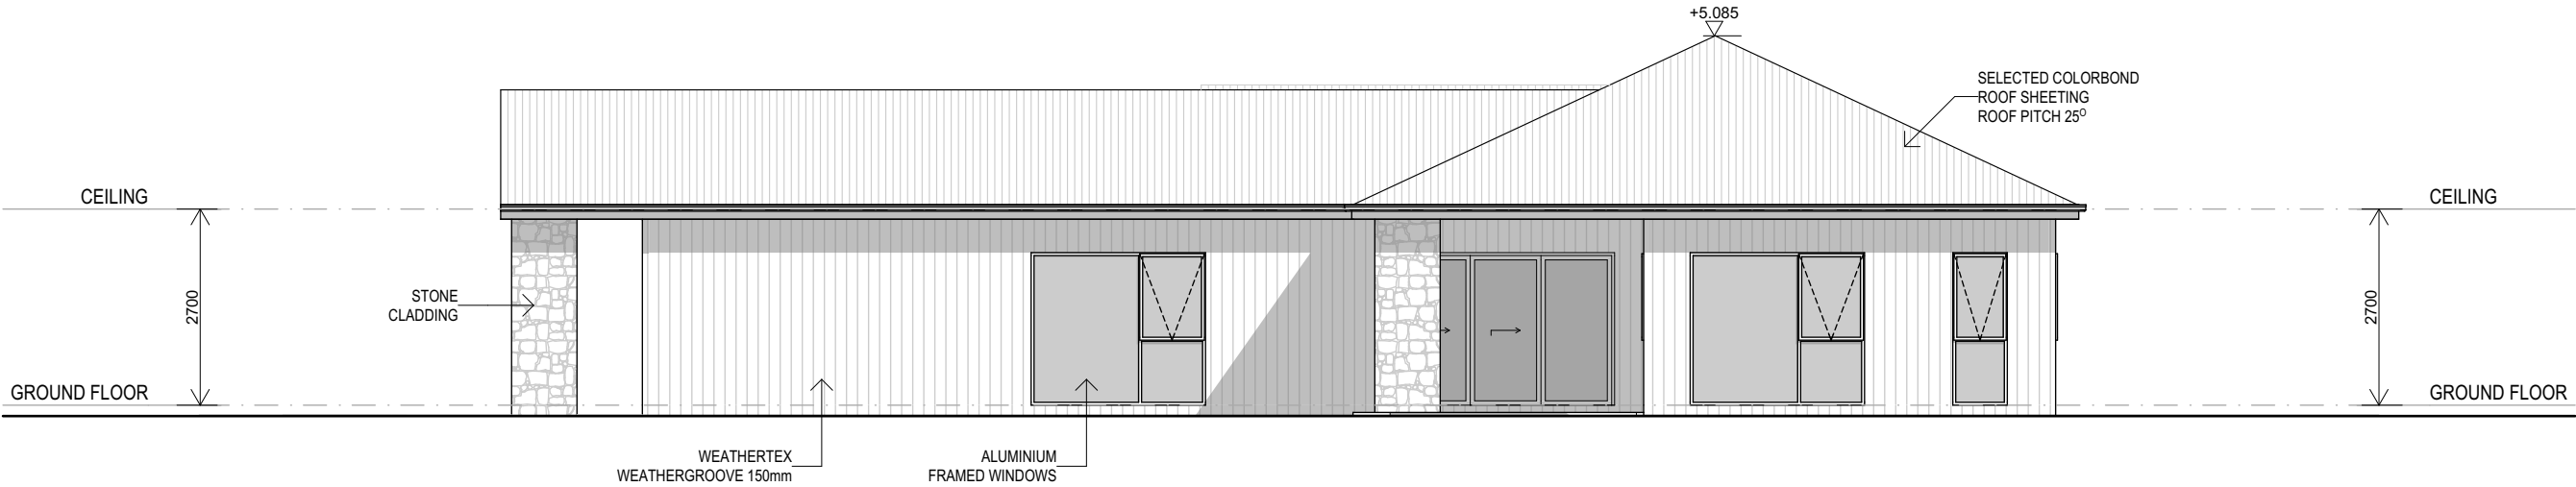

**WEST ELEVATION**  
SCALE 1:100





VIEW 01



No.	Description	Date
Amendments		
Scale:	AS NOTED @ A3.	Drawn: J.B. Date: 2/08/2023

Project.	PROPOSED NEW RESIDENCE AT LOT 20 PLOUGHMANS ESTATE ORANGE NSW 2800	Job No.	23-044		
		Dwg No.	05	Issue.	
Title.	VIEWS	Drawings in set:	06		
Client.	CONTEMPORARY HOMES	© · Bassmann Drafting Services			





VIEW 02



WWW.BASSMANN.COM.AU  
ENQUIRIES@BASSMANN.COM.AU  
0429 048 013



No.		Description	Date
Amendments			
Scale:	AS NOTED @ A3.	Drawn:	J.B.
		Date:	2/08/2023

Project:	PROPOSED NEW RESIDENCE AT LOT 20 PLOUGHMANS ESTATE ORANGE NSW 2800	Job No.	23-044
		Dwg No.	06
		Issue:	
Title:	VIEWS	Drawings in set:	06
Client:	CONTEMPORARY HOMES	© - Bassmann Drafting Services	