


CAMPERDOWN MEMORIAL REST PARK

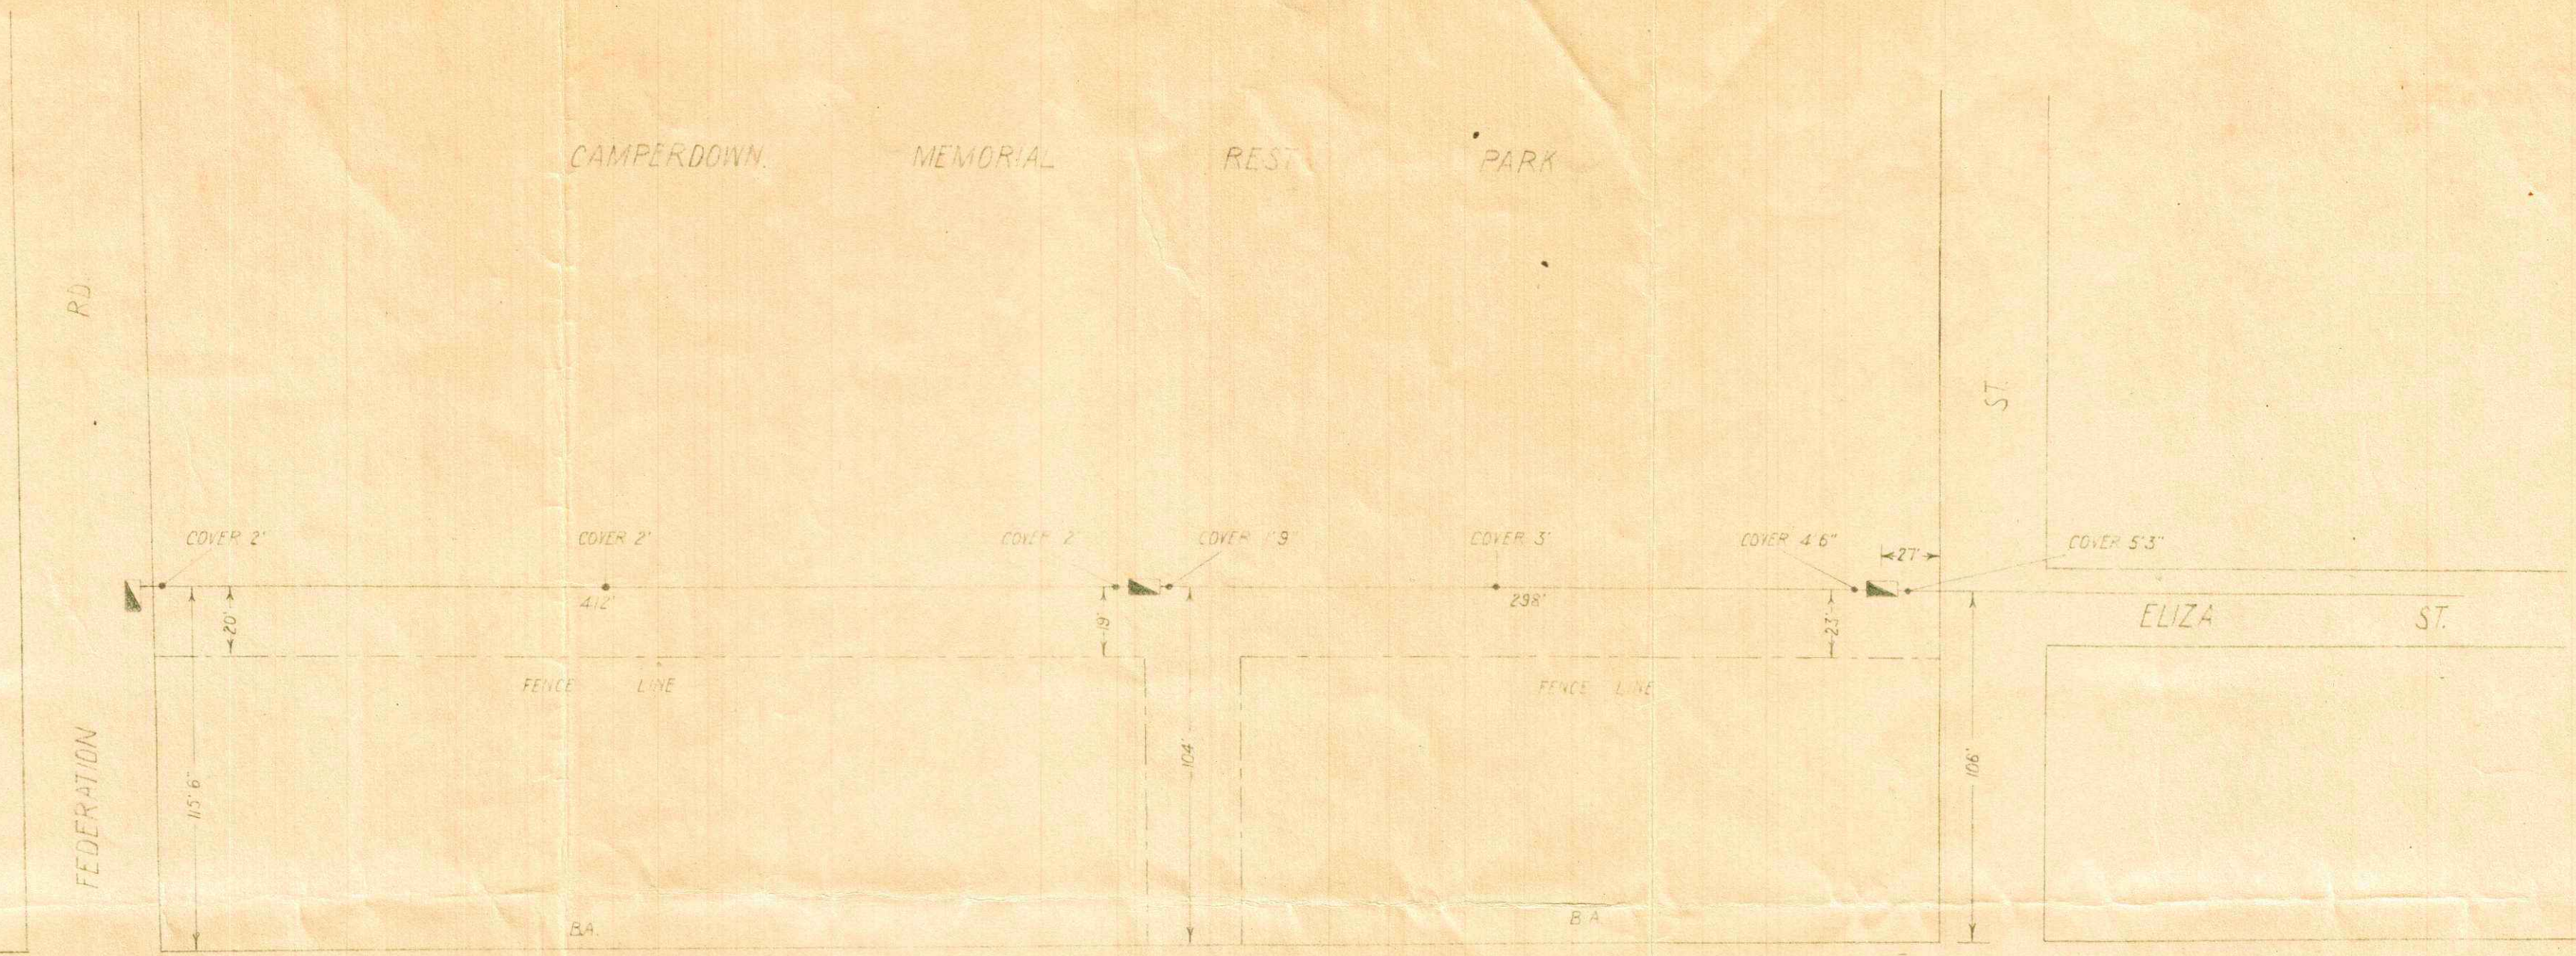

AUSTRALIA

ALBEMARLE ST

LENNIX

NEWTOWN

LOCATION OF R.M.G. CONSTRUCTION  
 THROUGH CAMPERDOWN  
 MEMORIAL REST PARK  
 SHOWING DISTANCE FROM B.A.  
 AND FENCE LINE AND  
 COVER

Drawn: P. Hassall  
 Examined: [Signature]  
 Approved: [Signature]  
 Date: [Blank]

NOT TO SCALE

