
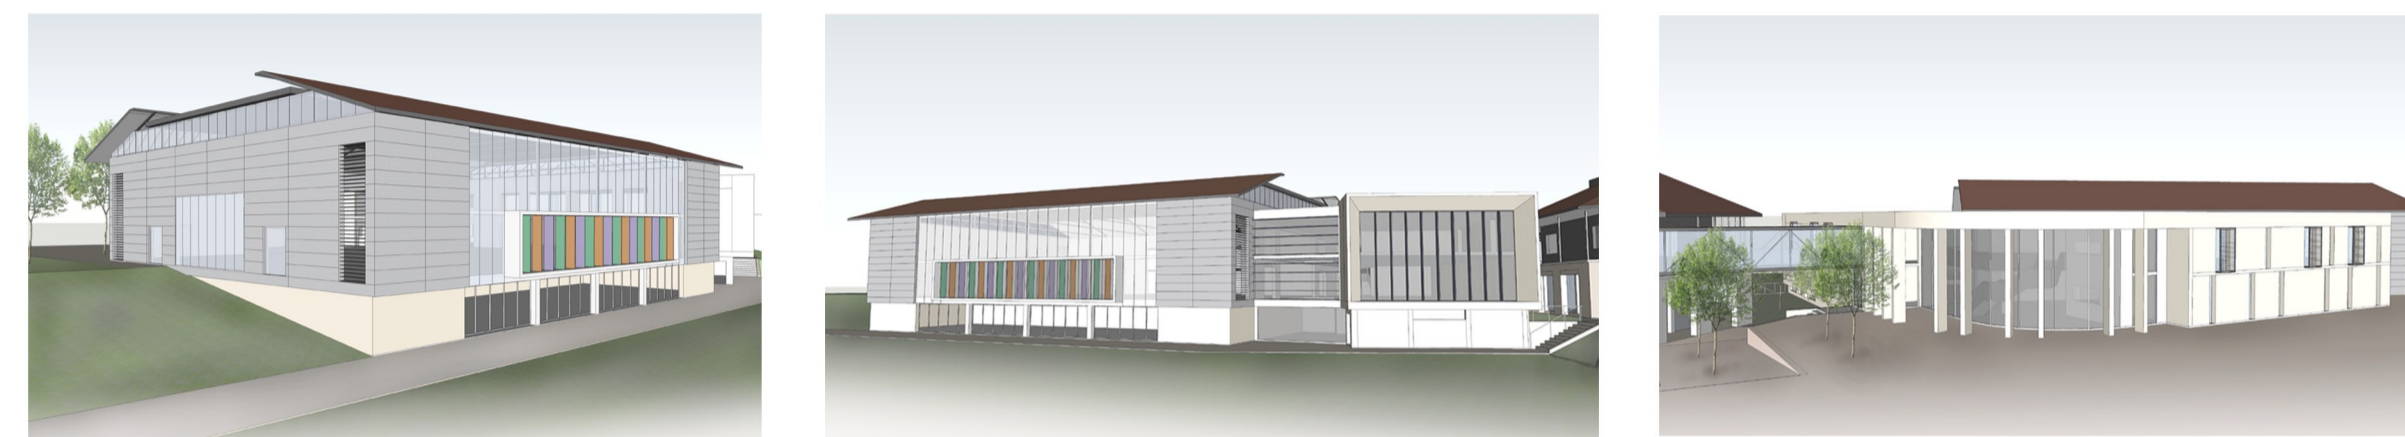



PETER MOYES  
 ANGLICAN COMMUNITY SCHOOL  
 MINDARIE  
 STAGE 8 - PROPOSED GYMNASIUM

M C D F ARCHITECTS


2014

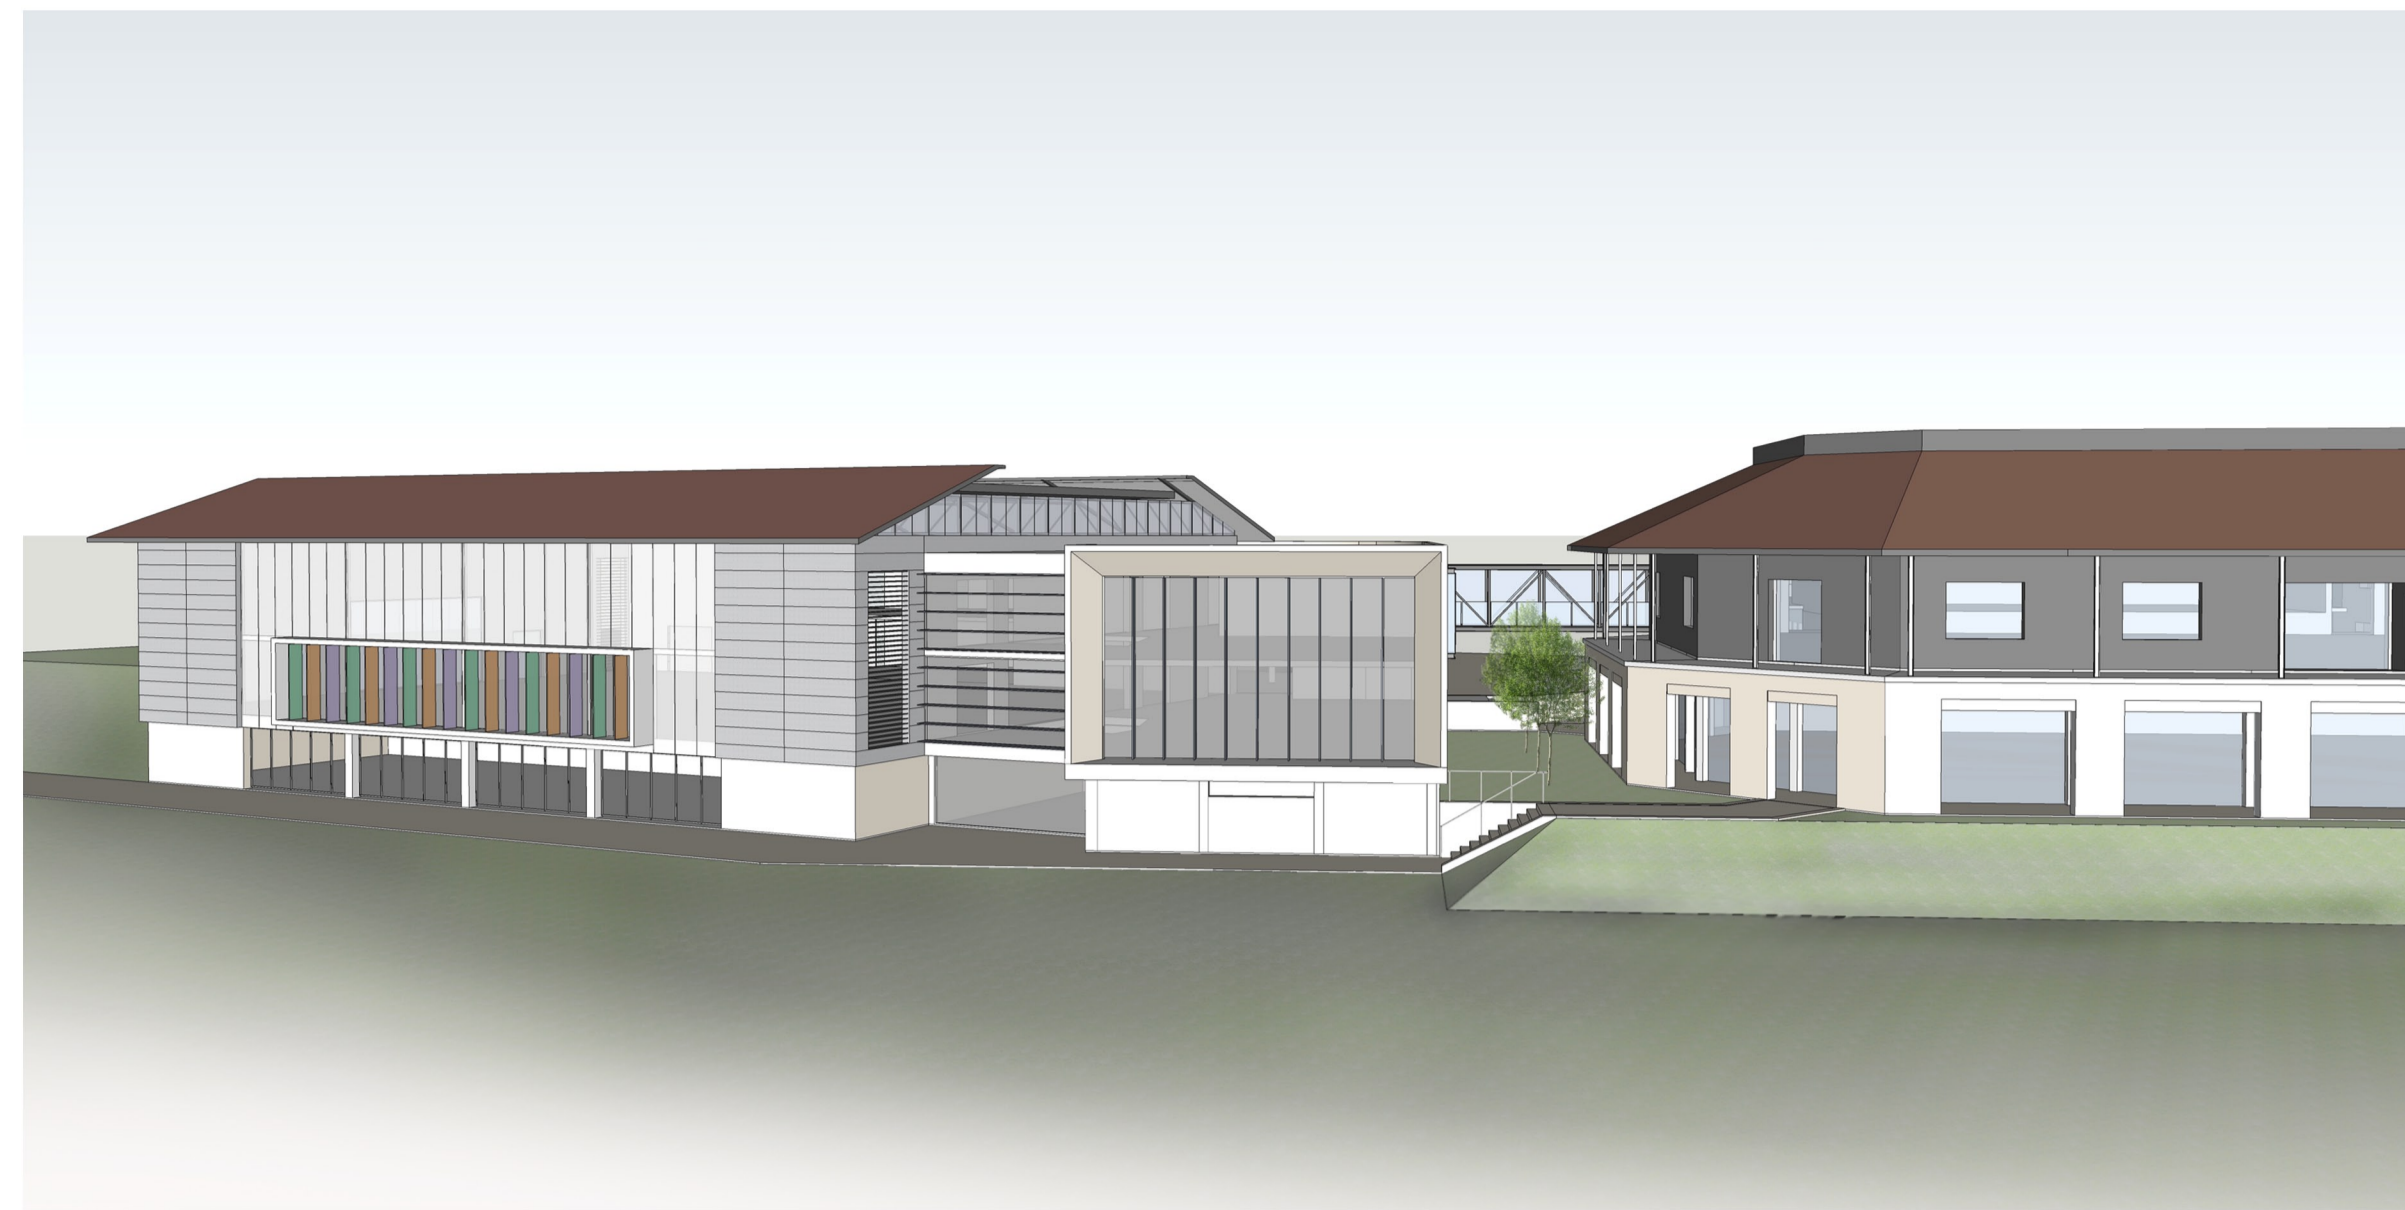


VIEWS OF GYMNASIUM

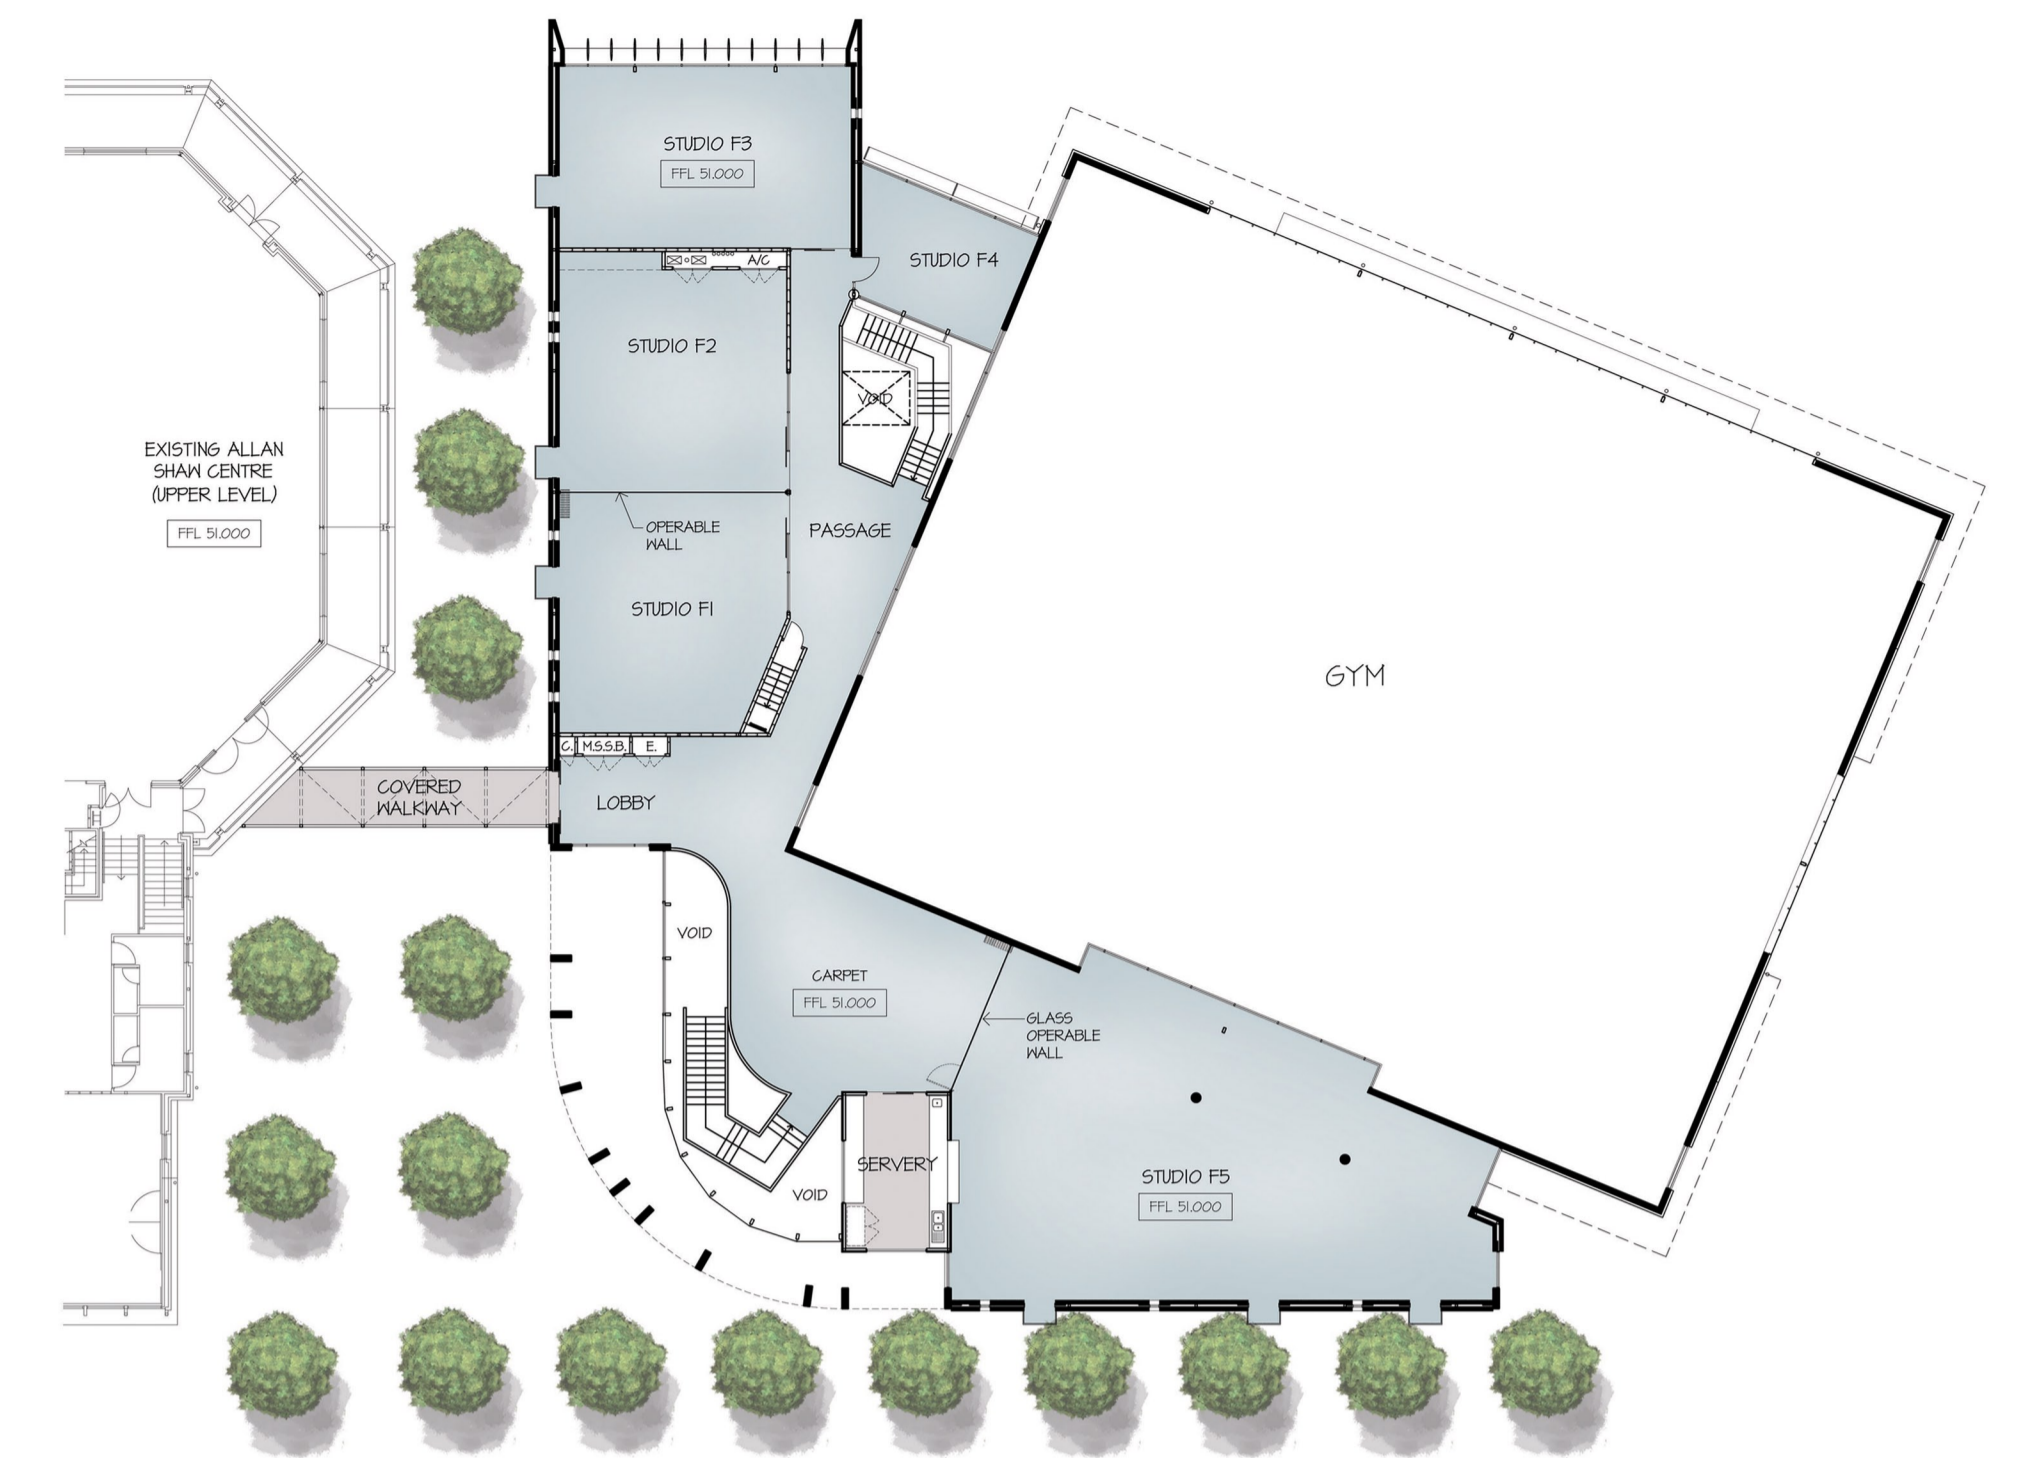


FIRST FLOOR PLAN

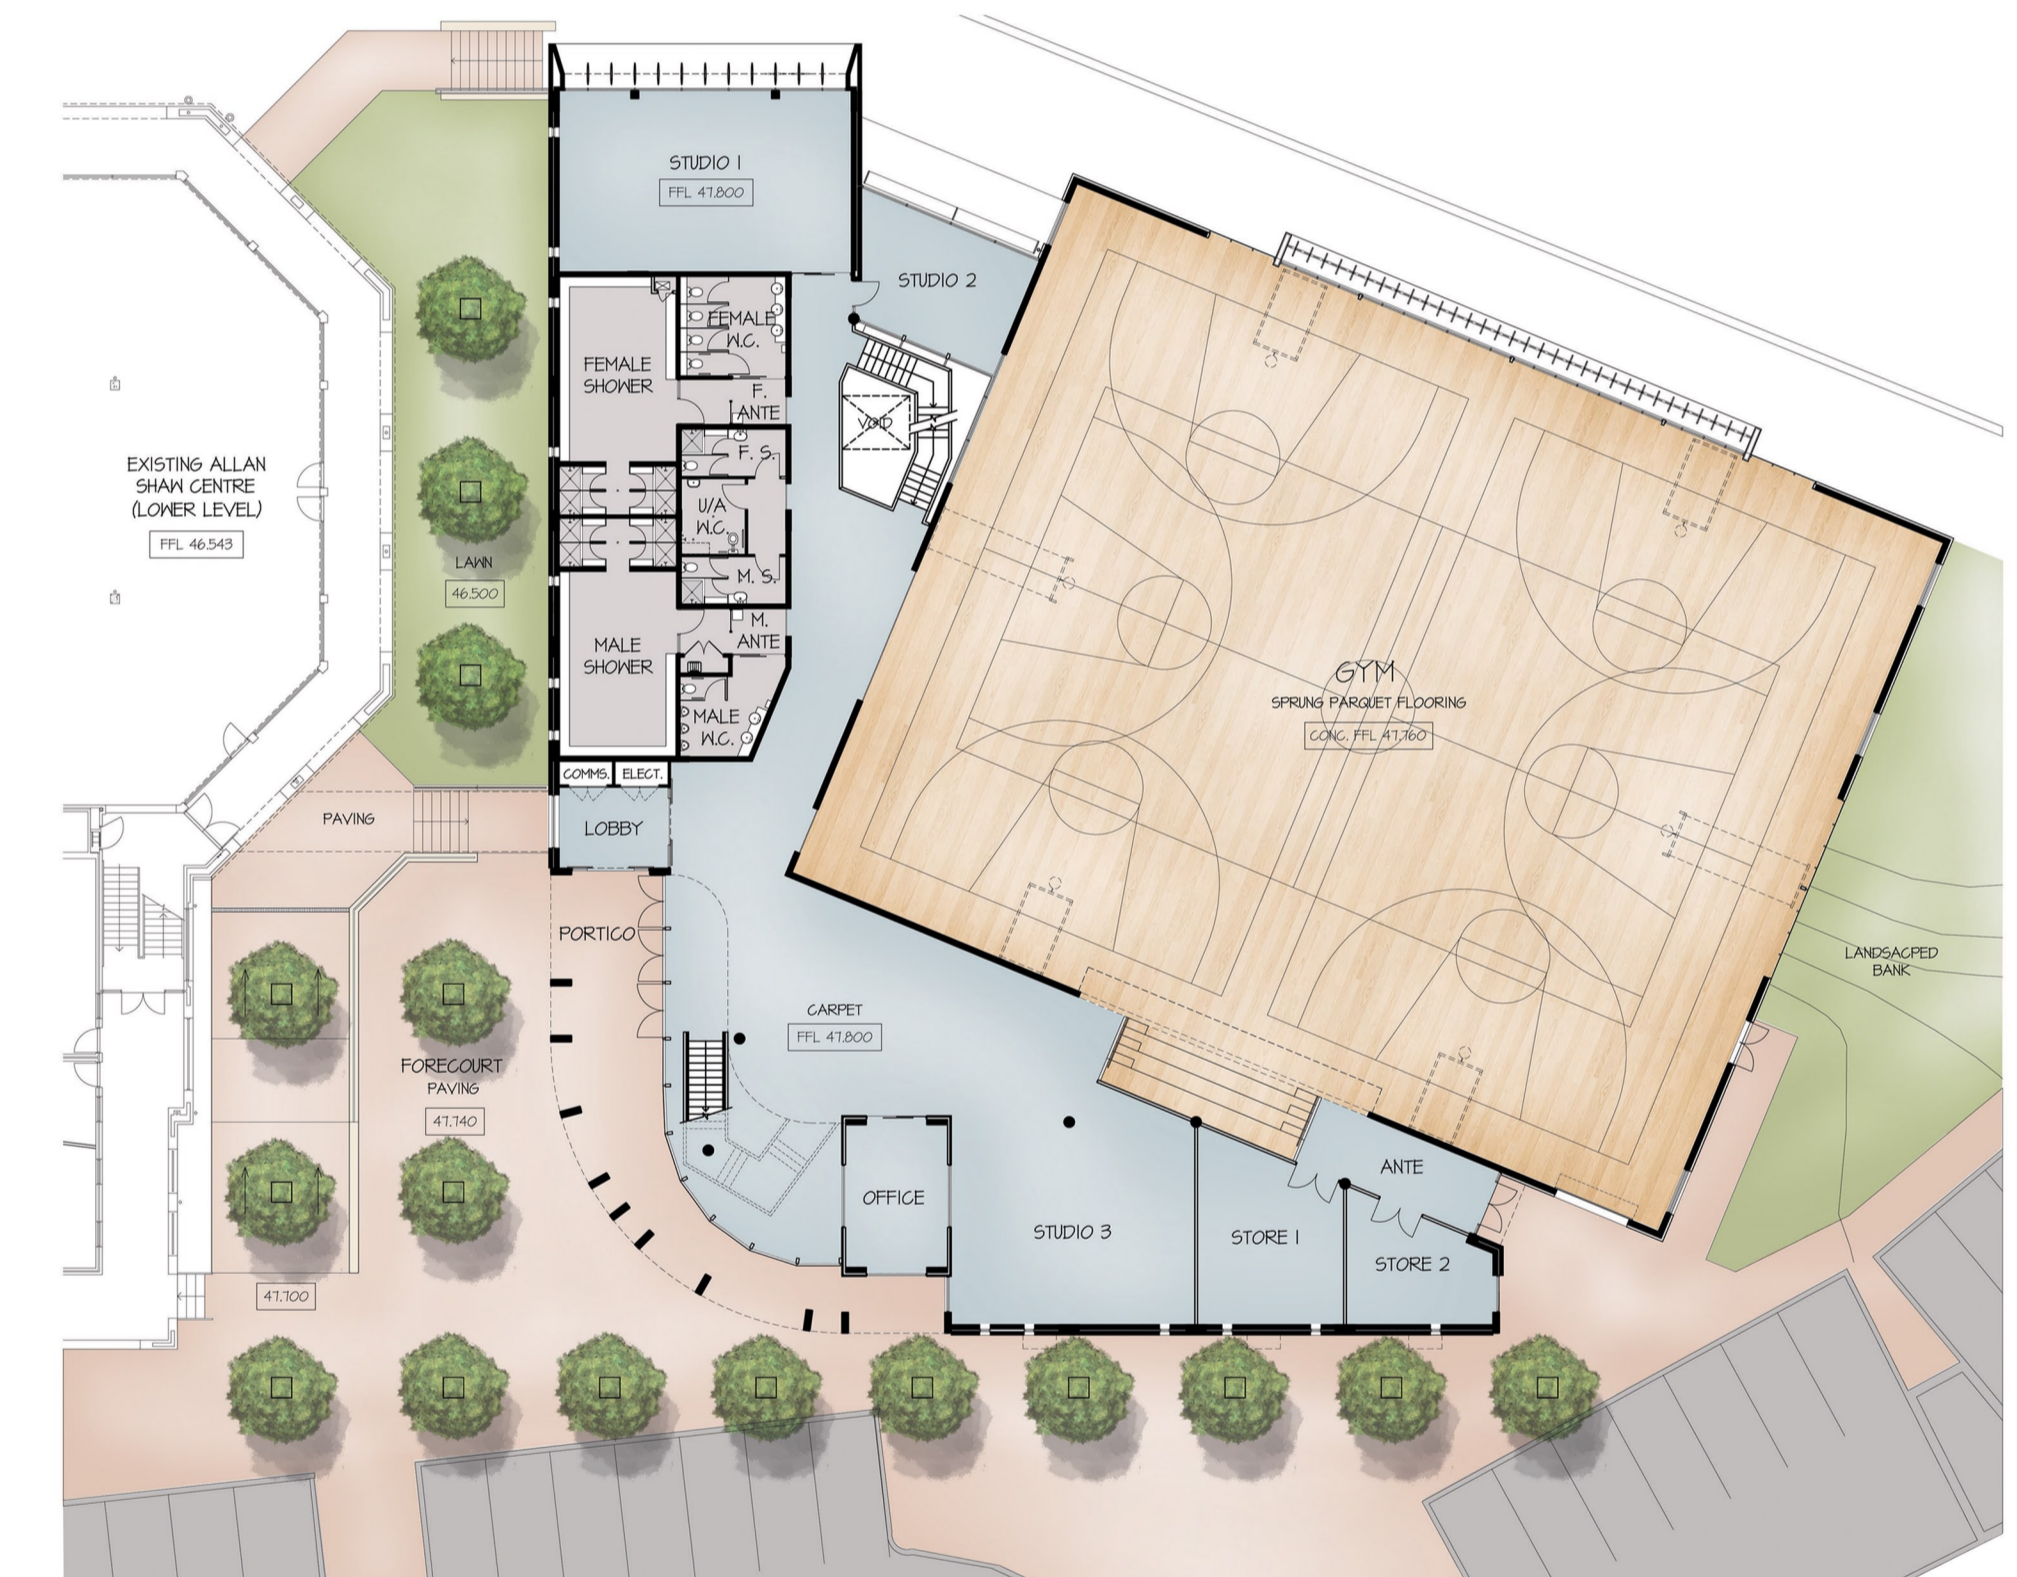


GROUND FLOOR PLAN

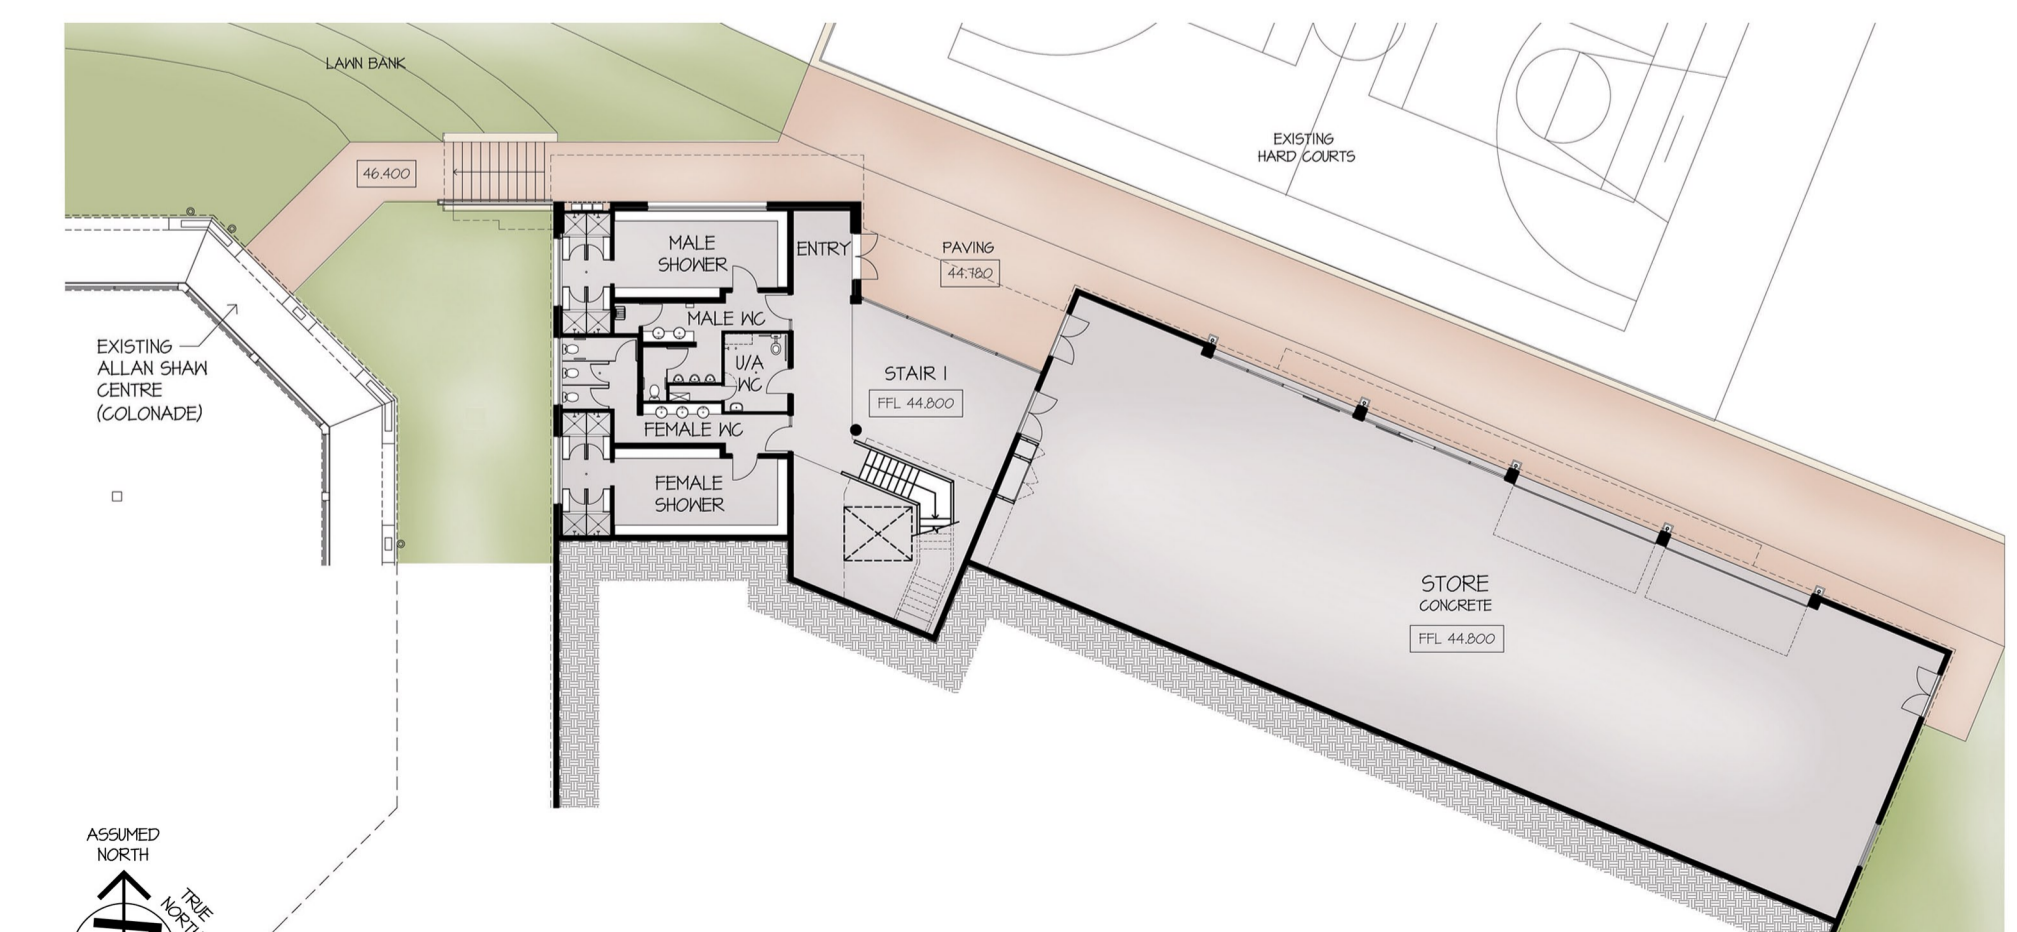


LOWER GROUND FLOOR PLAN

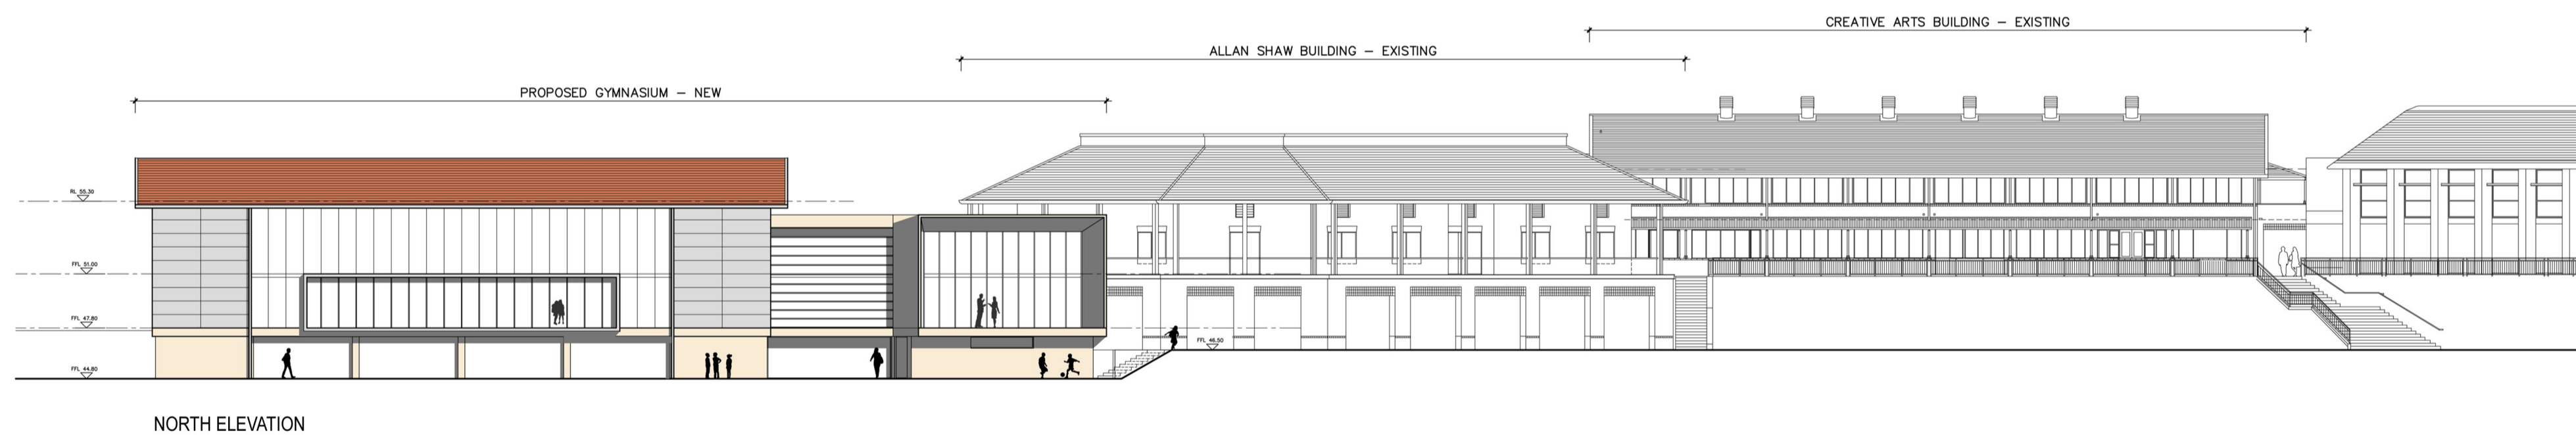

NORTH ELEVATION

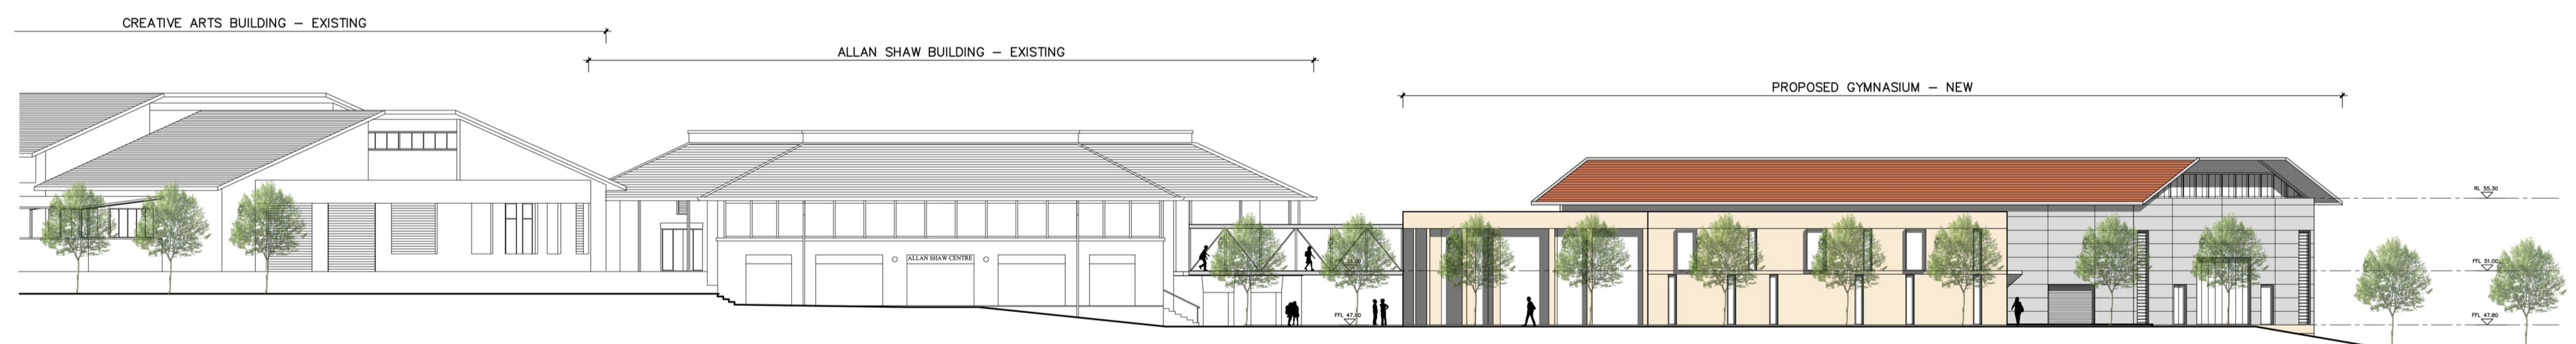

SOUTH ELEVATION

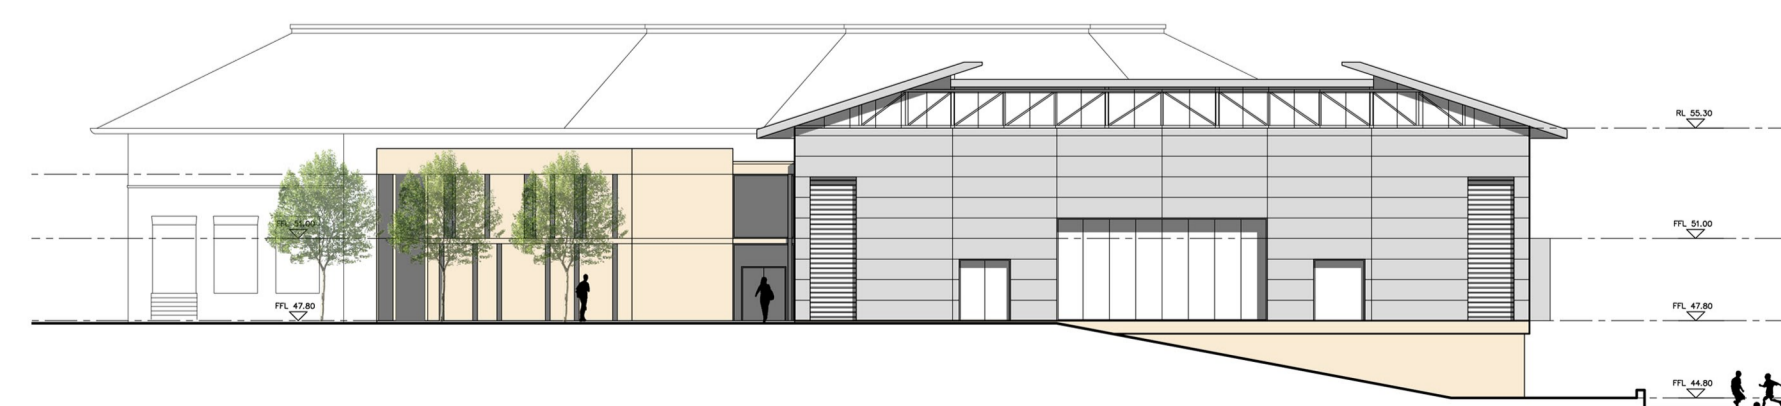

EAST ELEVATION



WEST ELEVATION