


SEE BELOW

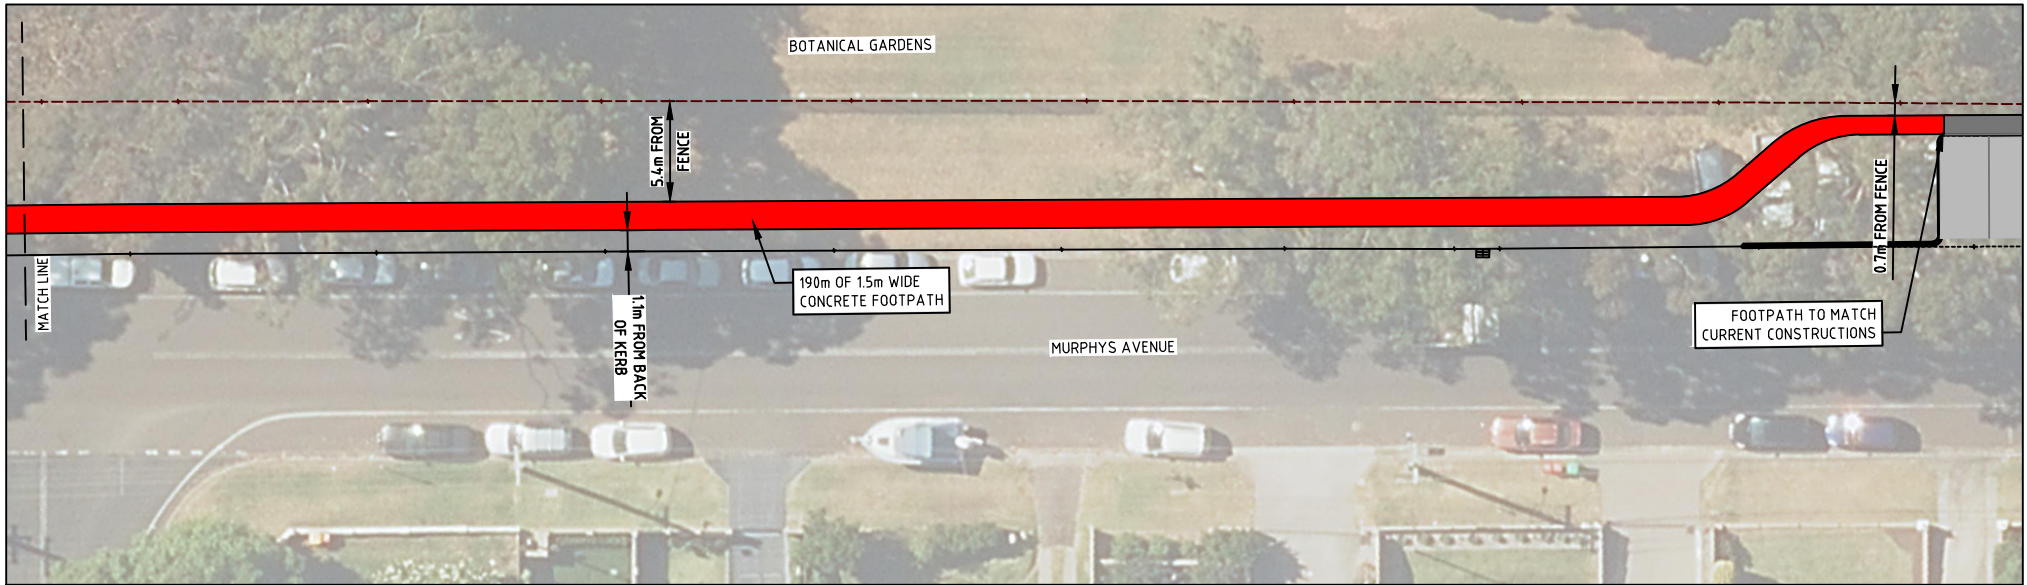

CHECKED
MAH

DATE
08/16



CONSULTATION PLAN
MURPHYS AVENUE
KEIRAVILLE/GYWNNEVILLE
NORTHERN FOOTPATH

PJ or TR No. PJ-2257

A4

SHEET 7 OF 7 SHEETS

ORIGINAL

DRAWING No.

SHEET No.

ISSUE

DESIGNED
AJT

DATE
08/16

SCALE
1:400

5665

SK06

1

