

**LEGEND**


-  New Bus Shelter
-  New Bus Stop
-  Existing Bus Stop
-  widened footpath



PLAN

**Notes:**

- All bus stops south of the Mall moved to outside St Andrew's Church.
- Wider Footpaths
- New seating, shelters & lighting
- Streetscape improvements

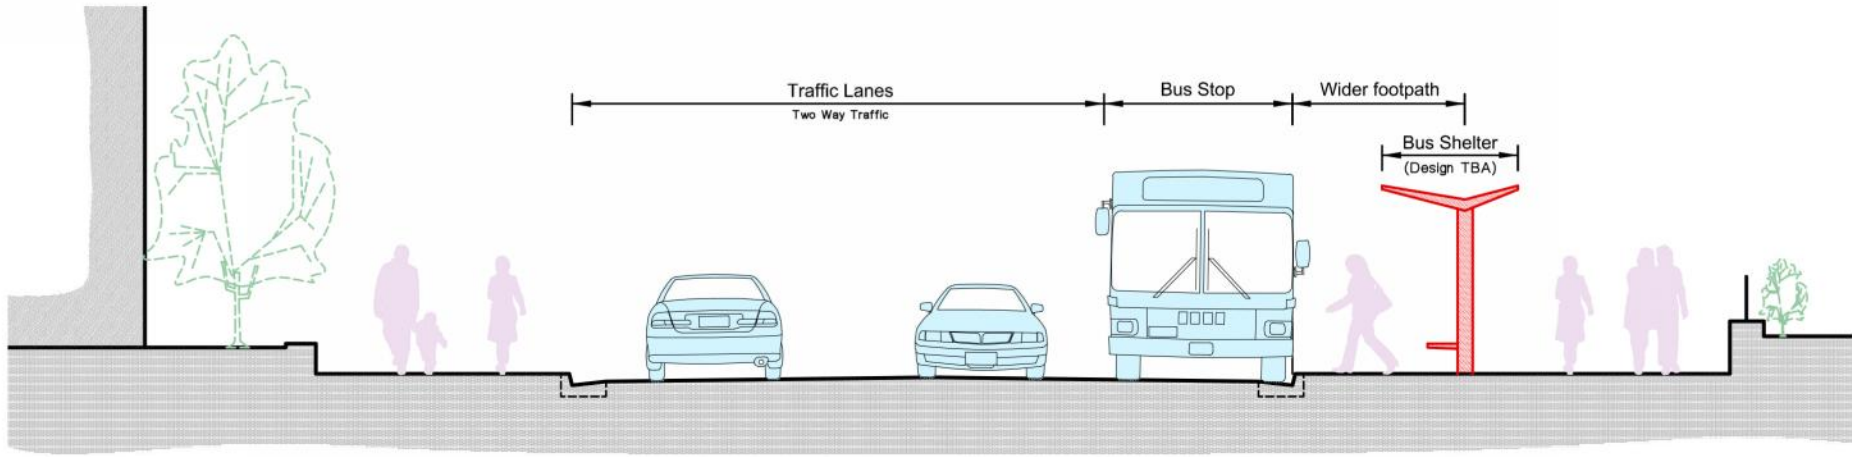

TYPICAL CROSS SECTION  
(Looking South - outside St Andrew's Church)

# CONCEPT FOR PUBLIC CONSULTATION

© 2014  
This drawing and the information it contains is, and remains the property of Launceston City Council, and may only be used for the purpose of which it was intended.  
Any scales shown on this drawing are correct at A1 sheet size only. DO NOT scale a drawing plotted at any other size.



**CBD BUS INTERCHANGE STUDY**  
ST JOHN STREET BUS STOPS  
CONCEPT PLAN  
(OPTION 6)

Town Hall St John Street, Launceston Tasmania 7250  
T: 03 6323 3000 F: 03 6323 3001 Email: council@launceston.tas.gov.au

24 July 2014