



SEE BELOW

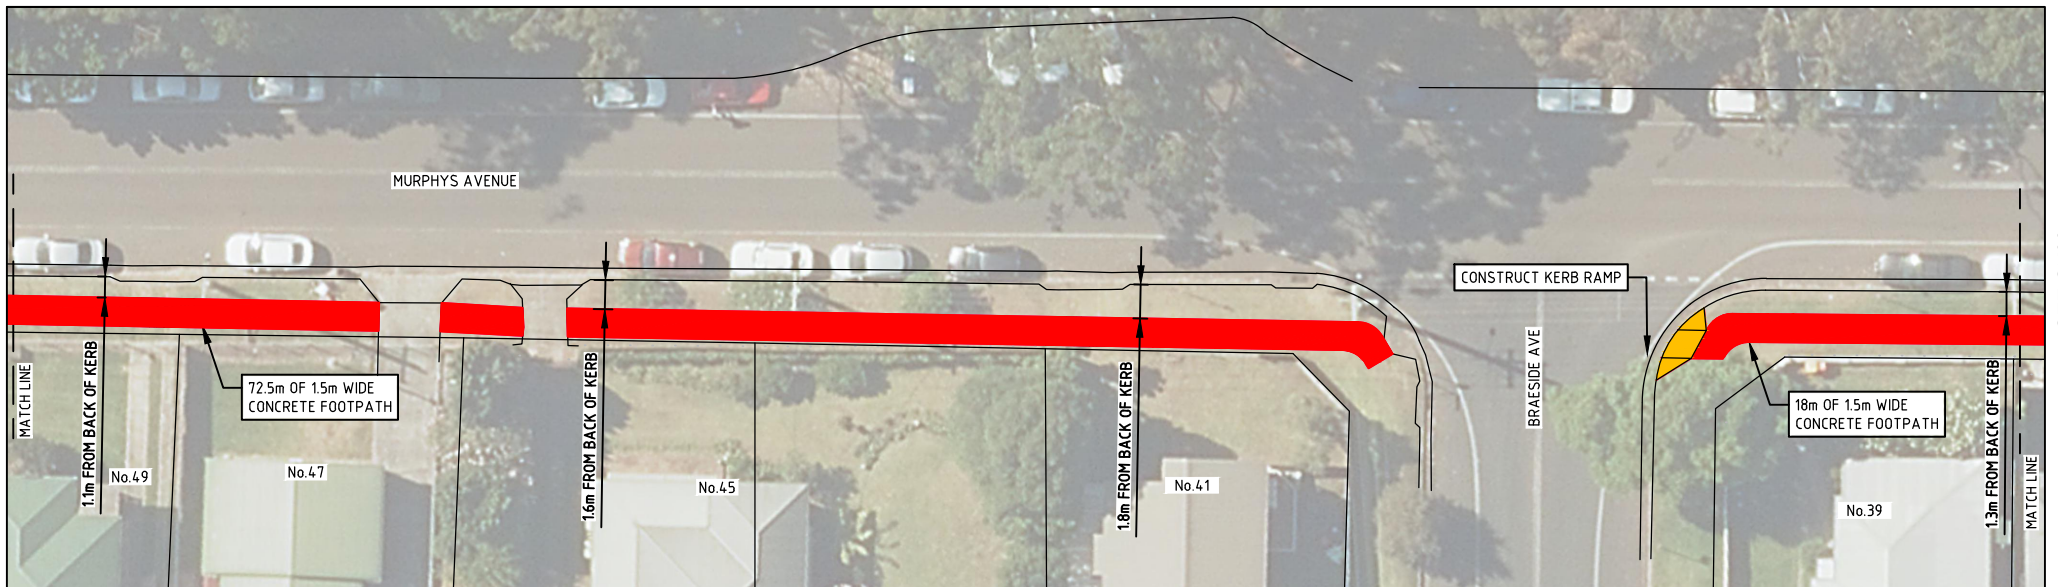

SEE SK03

CHECKED MAH	DATE 08/16		CONSULTATION PLAN		PJ or TR No.	PJ-2247	A4			
			MURPHYS AVENUE KEIRA VILLE/GYWNNEVILLE SOUTHERN FOOTPATH		SHEET 3 OF 7 SHEETS	ORIGINAL				
DESIGNED AJT	DATE 08/16	SCALE 1:400			DRAWING No.	5665	SHEET No.	SK02	ISSUE	1

