


HAMURANA RESERVE DEVELOPMENT


Help us get it right

Key:

- **Formed pathway (indicative)**
Permanent all weather surface, 2.5 metre wide, shared use, with footbridges. Pathway spans the length of the reserve.
- - - **Restrict vehicle access & define carparking**
Either bollards or fencing along all or defined areas of the reserve roadside frontage, restricting vehicle access. Off-road parking, designated from carparks.
- **Natural character & maintenance**
Retain the current natural undeveloped state of the reserve with further planting enhancement.
- **Boat ramp development**
Upgrade of both the existing boat ramps/jetty's and associated parking areas.
- ⤴ **Scheduled maintenance**
- **Actions in black text.**
- **Information points in grey text.**

*Map is not to scale and does not reflect final positioning of paths, signage, bollards/ fencing, overnight camping area or extent of foreshore protection works.

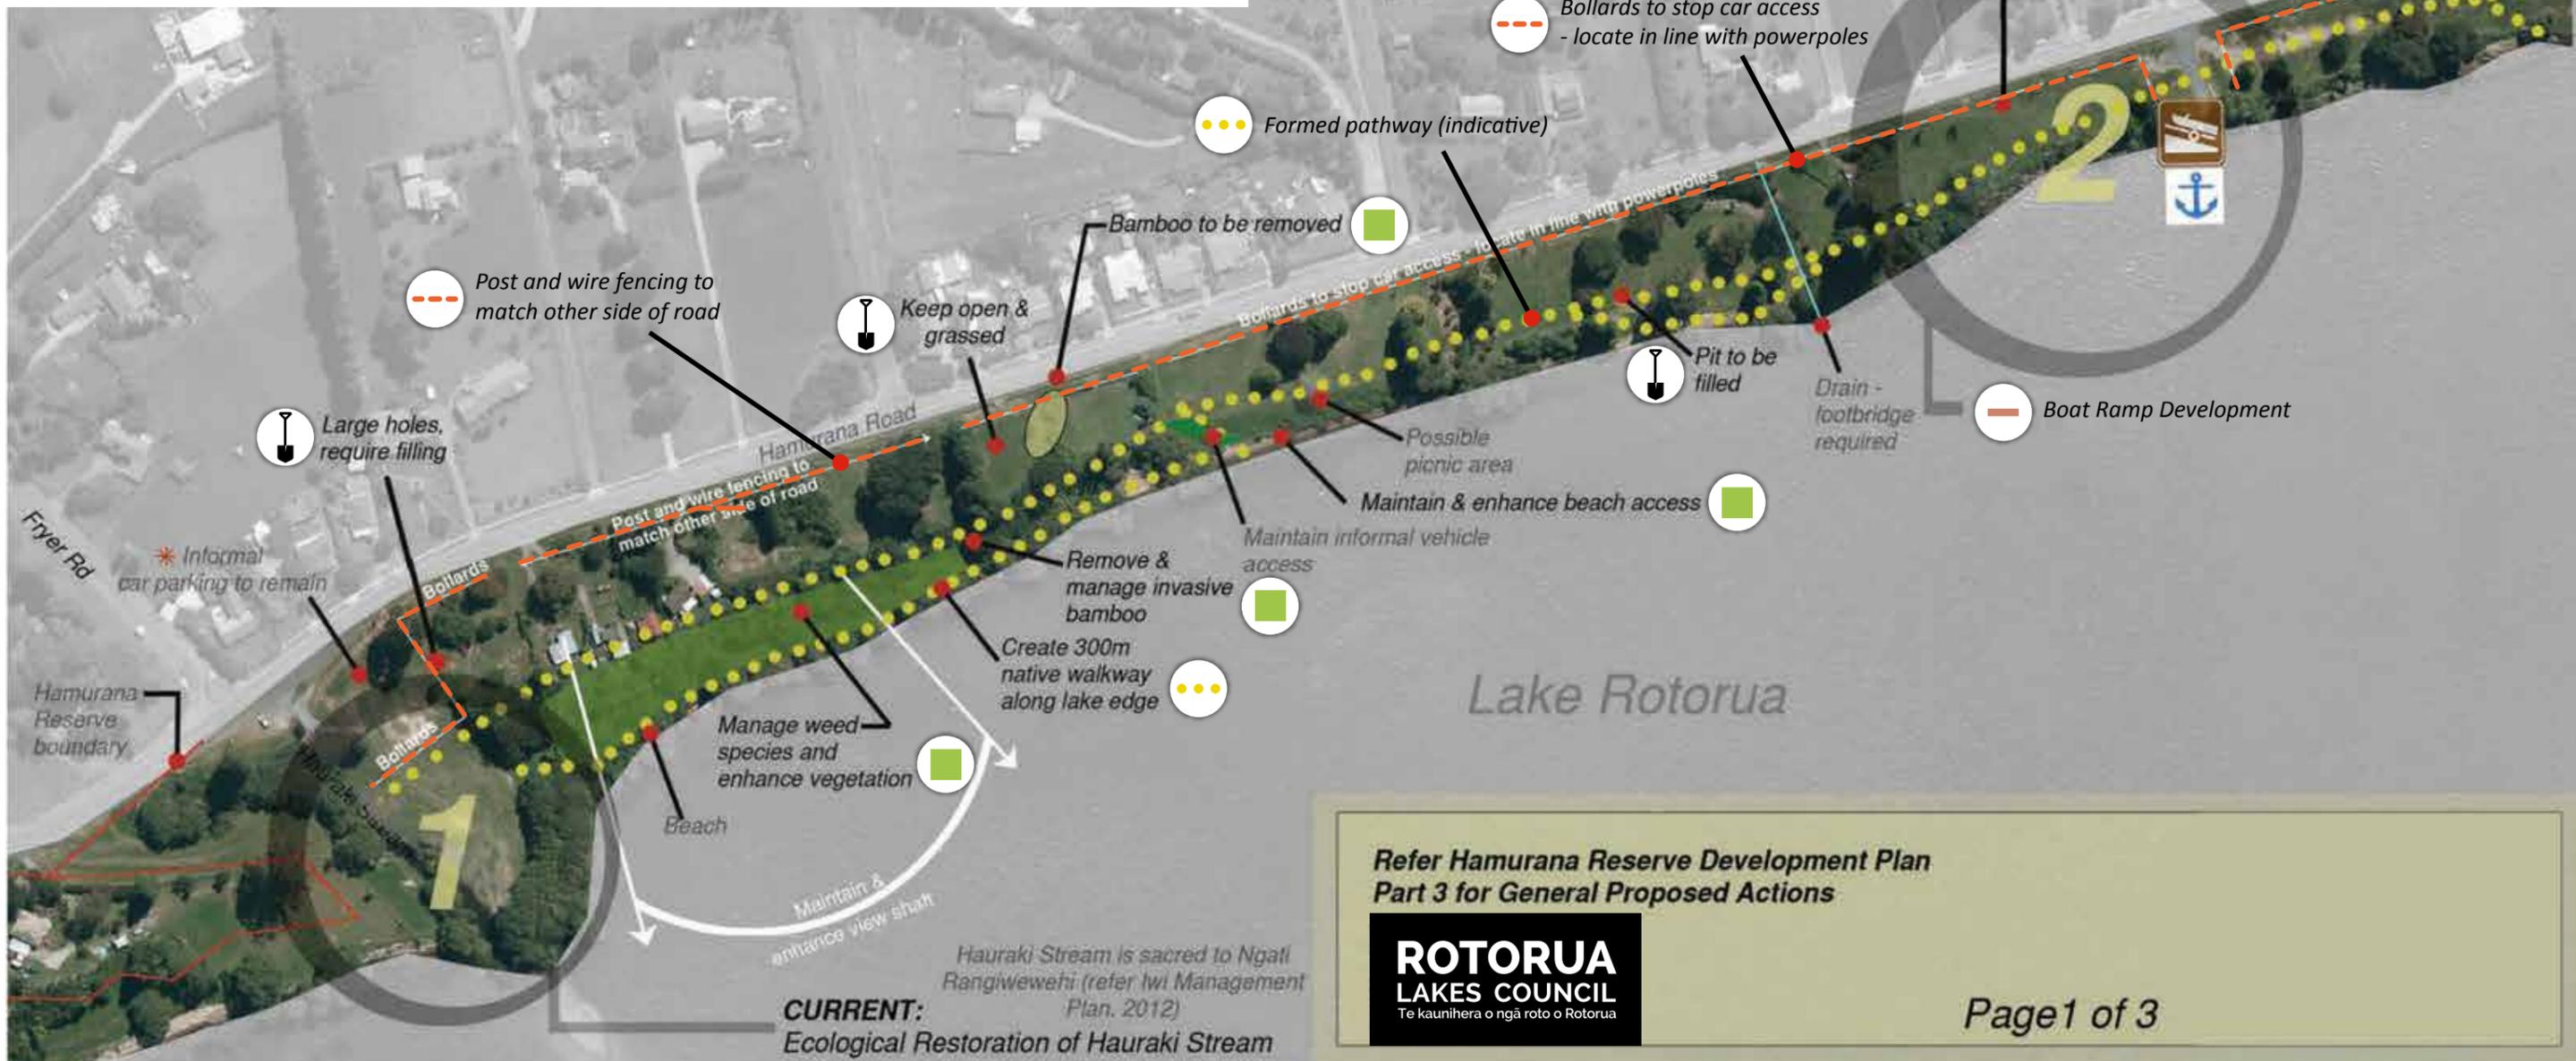

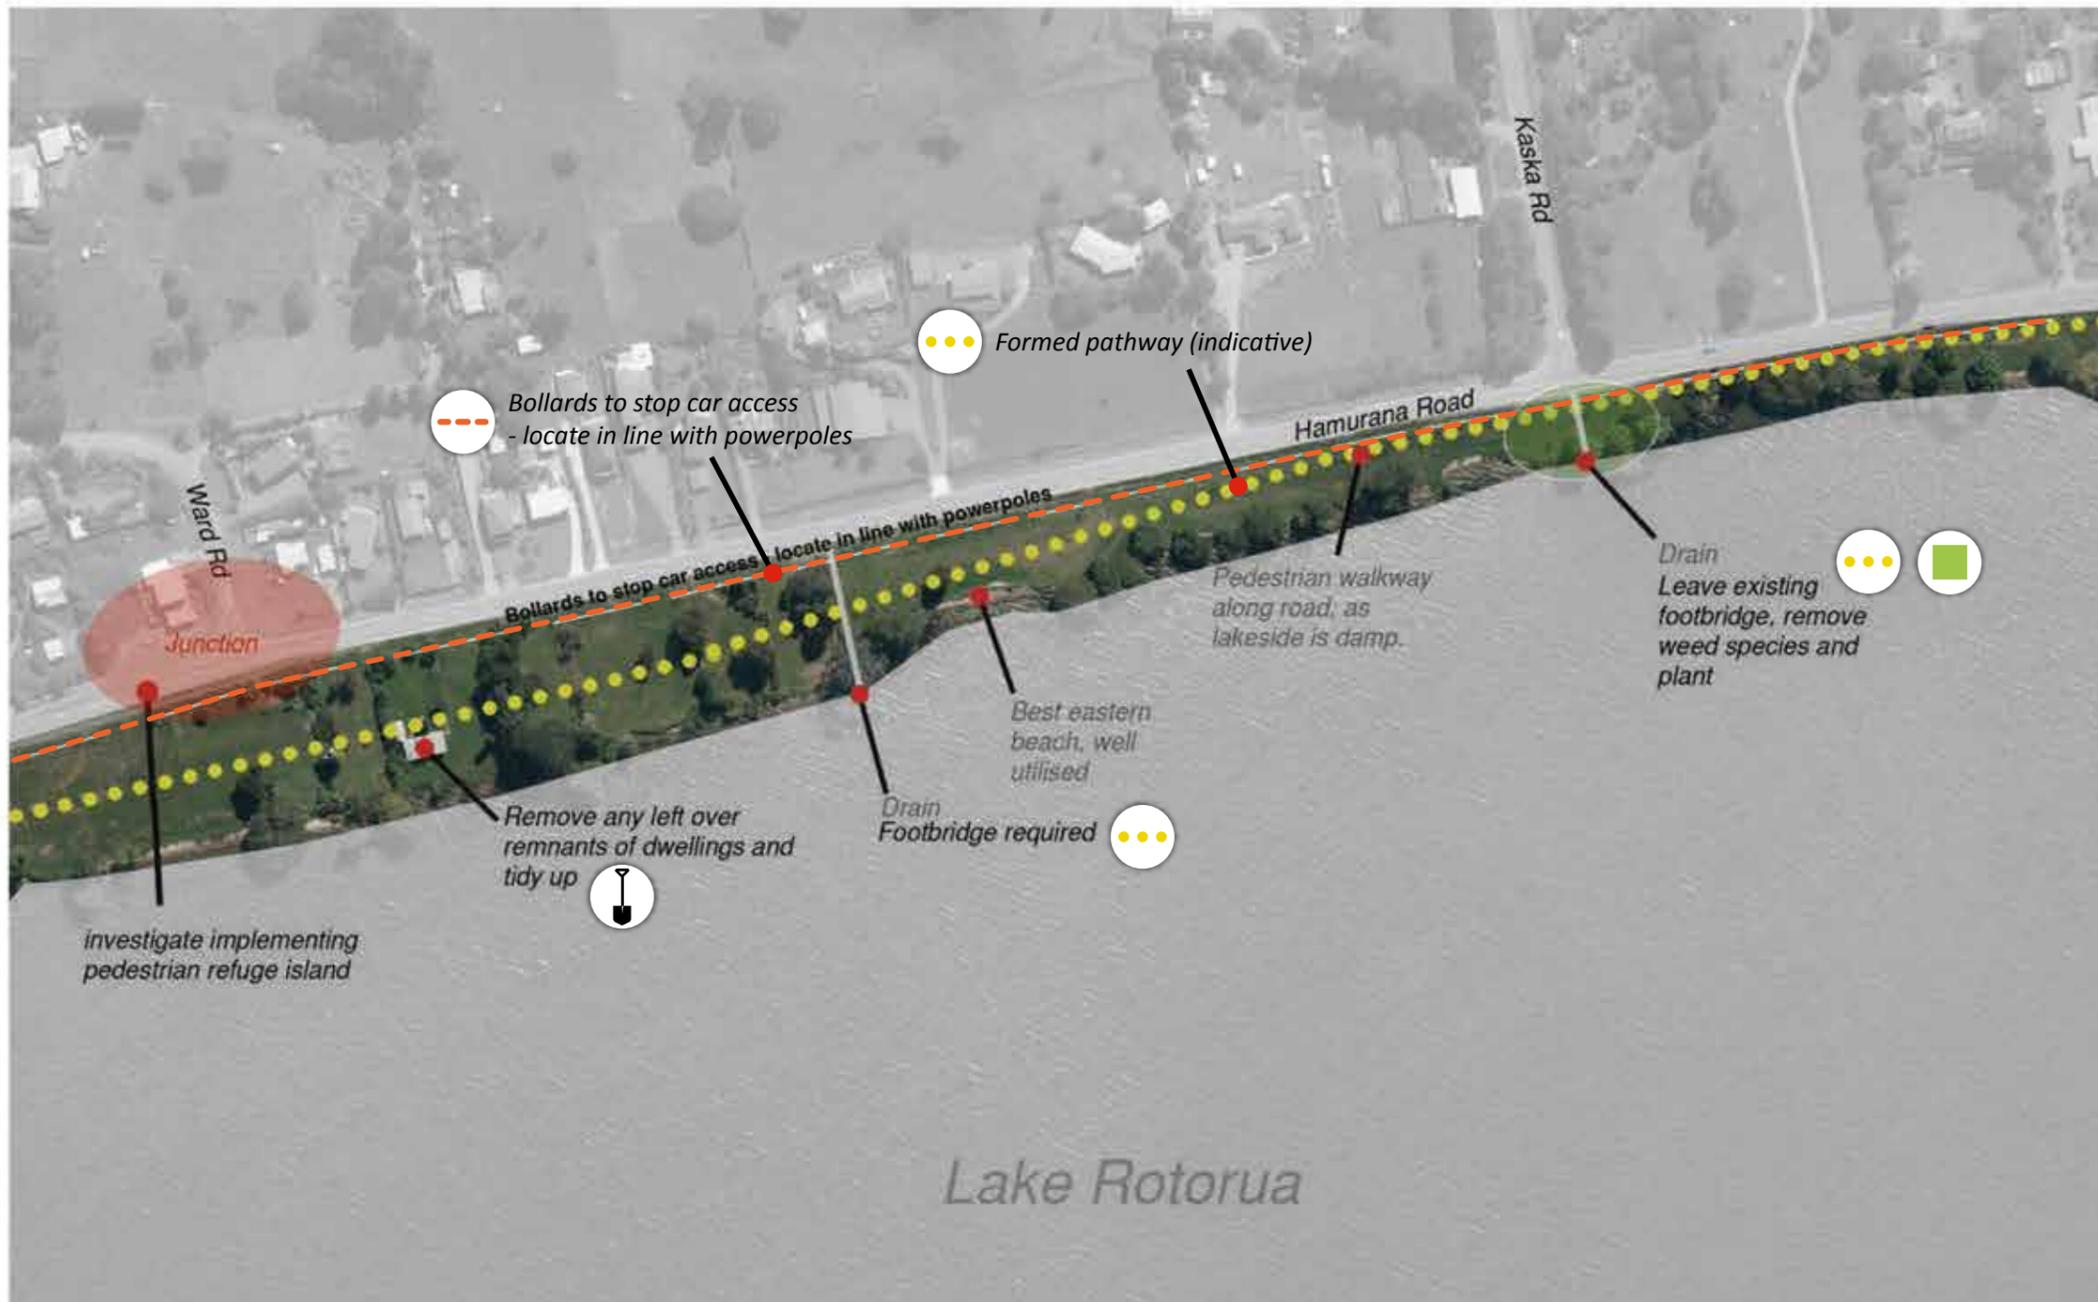

Key:


-  **Formed pathway (indicative)**
 Permanent all weather surface, 2.5 metre wide, shared use, with footbridges. Pathway spans the length of the reserve.
-  **Restrict vehicle access & define carparking**
 Either bollards or fencing along all or defined areas of the reserve roadside frontage,

-  **Natural character & maintenance**
 Retain the current natural undeveloped state of the reserve with further planting enhancement.
-  restricting vehicle access. Off-road parking, designated from carparks.

-  **Scheduled maintenance**
-  **Actions in black text.**
-  **Information points in grey text.**

Refer Hamurana Reserve Development Plan
Page 3 for General Proposed Actions

*Map is not to scale and does not reflect final positioning of paths, signage, bollards/ fencing, overnight camping area or extent of foreshore protection works.

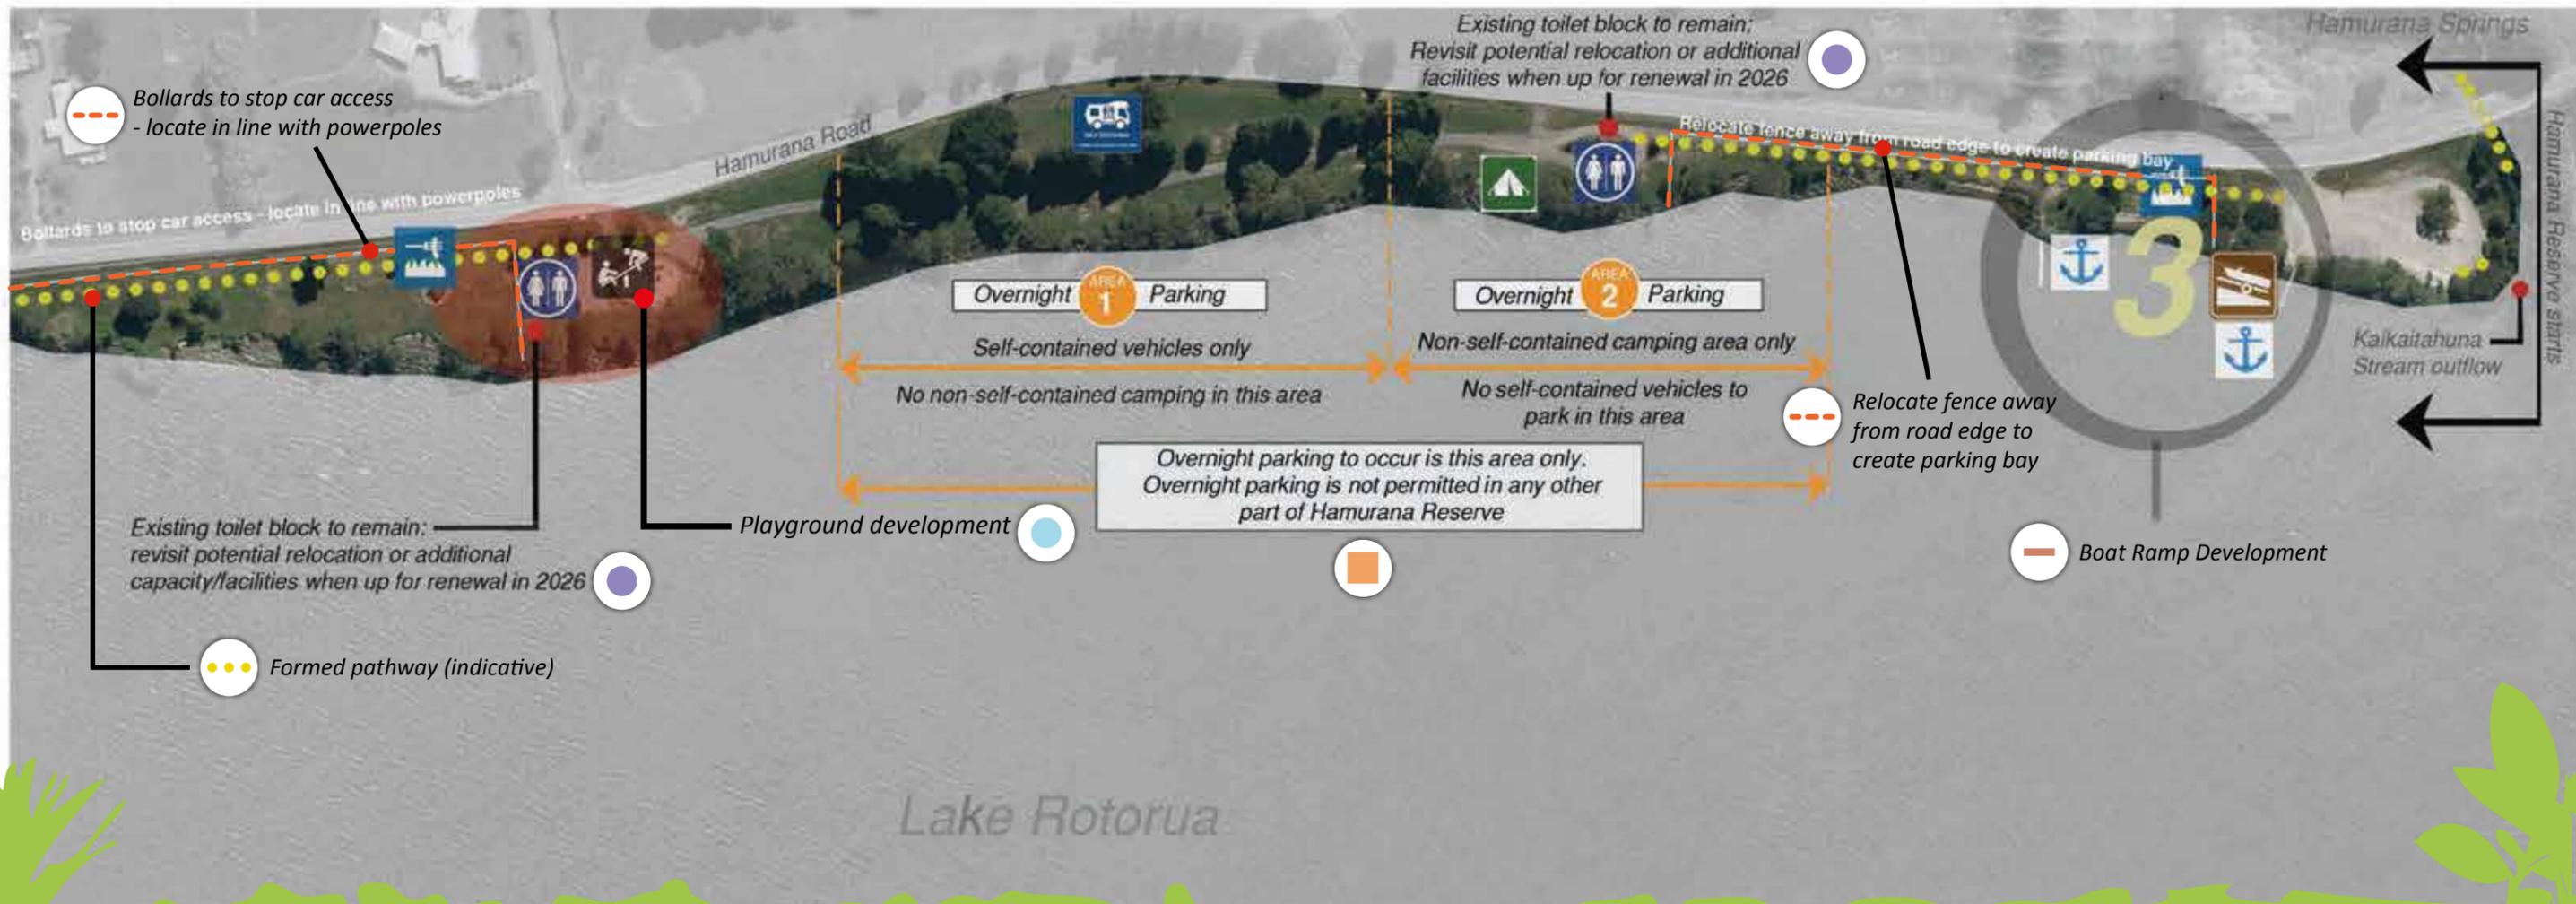

For more information and to have your say go to: rotorualakescouncil.nz/reservedevelopment

Key:

Formed pathway (indicative)

Permanent all weather surface, 2.5 metre wide, shared use, with footbridges. Pathway spans the length of the reserve.

Restrict vehicle access & define carparking

Either bollards or fencing along all or defined areas of the reserve roadside frontage,

restricting vehicle access.

Off-road parking, designated from carparks.

Overnight camping area

A designated area for overnight campers.

Boat ramp development

Upgrade of both the existing boat ramps/jetty's and associated parking areas.

Playground development

Development/ upgrade of the existing playground in its current location.

Toilet refurbishment

Upgrade of existing toilet blocks in current locations.

Scheduled maintenance

Actions in black text.
Information points in grey text.

**Map is not to scale and does not reflect final positioning of paths, signage, bollards/ fencing, overnight camping area or extent of foreshore protection works.*

Further Details

Hamurana Reserve General Proposed Actions:

- In order to retain the natural state of the reserve these key actions have been identified:
 - Weed management along lake edge.
 - Raise some tree canopies to increase visibility from the road and ease of access for maintenance.
 - Staged Willow and Japanese Walnut removal with replacement Pohutukawa planting.
 - Selected tree removal along road frontage to clear powerlines.
 - Discussion over implementation of planting plan.
- Investigate erosion issues- consider foreshore planting, rock placement and other bank stability options to stop any further encroachment of the lake into the reserve.
- ✚ Through collaboration with local iwi, introduce Maori interpretive signage that depicts points of interest, cultural significance and history of the land.

