


SEE BELOW

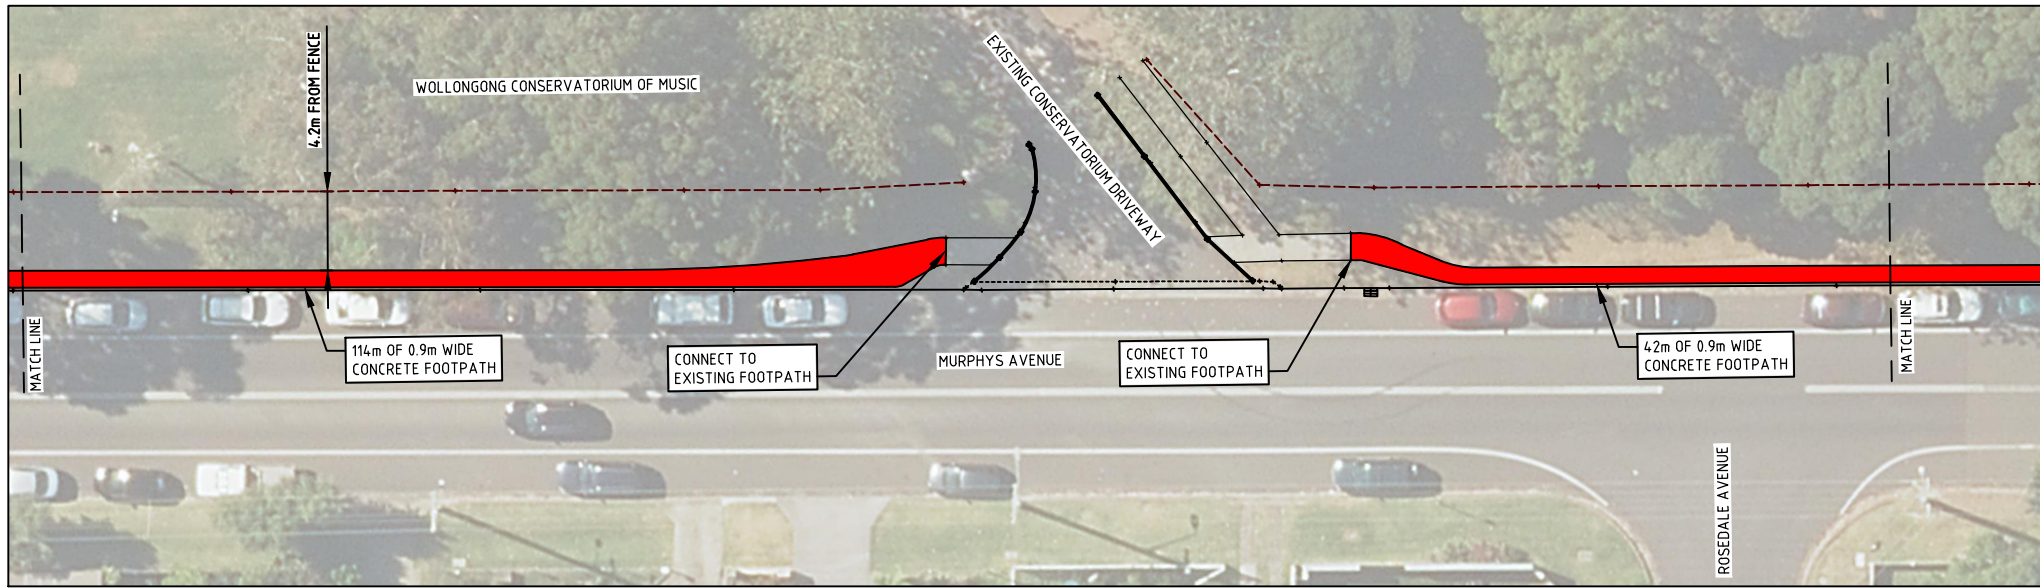

SEE SK06

CHECKED MAH	DATE 08/16
DESIGNED AJT	DATE 08/16

SCALE
1:400

CONSULTATION PLAN
MURPHYS AVENUE
KEIRA VILLE/GYWNNEVILLE
NORTHERN FOOTPATH

PJ or TR No.	PJ-2247
SHEET 6 OF 7 SHEETS	
DRAWING No.	SHEET No.
5665	SK05

A4
 ORIGINAL
 ISSUE
1

