



SEE BELOW

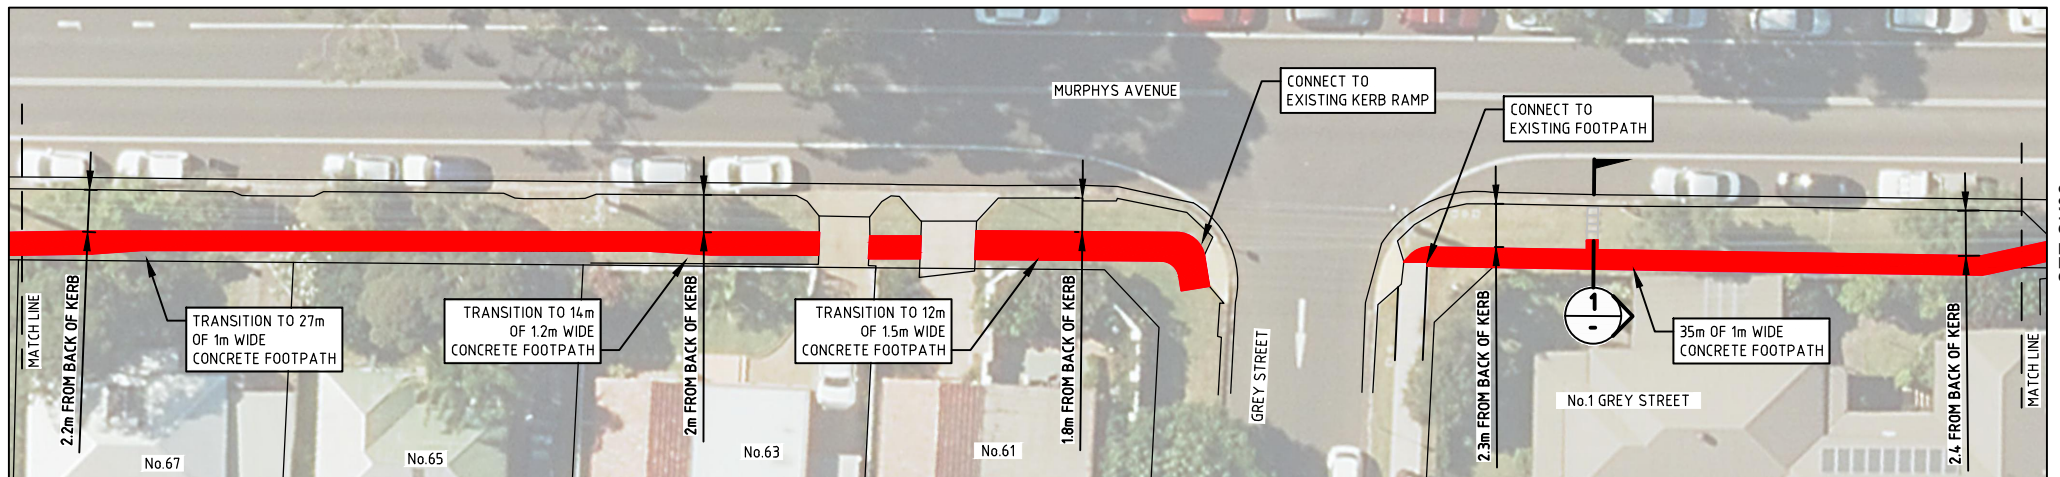


SEE SK02

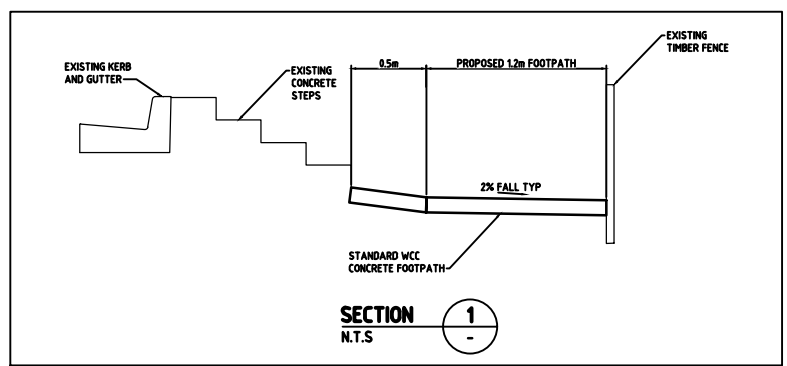

SECTION 1
N.T.S



CHECKED MAH	DATE 08/16		CONSULTATION PLAN		PJ or TR No.	PJ-2247	A4
			MURPHYS AVENUE KEIRA VILLE/GYWNNEVILLE SOUTHERN FOOTPATH		SHEET 2 OF 7 SHEETS	ORIGINAL	
DESIGNED AJT	DATE 08/16	SCALE 1:400			DRAWING No.	SHEET No.	ISSUE
			5665	SK01			